


FED. ROAD DIST. NO.	STATE	FED. AID PROJ. NO.	FISCAL YEAR	SHEET NO.	TOTAL SHEETS
HAWAII	HAW.	STP-011-2(23)	1998	6	6





Sta. 203+00±, Lt. to Sta. 204+60±, Lt.
Install Guardrail, Type 3 Single with Post

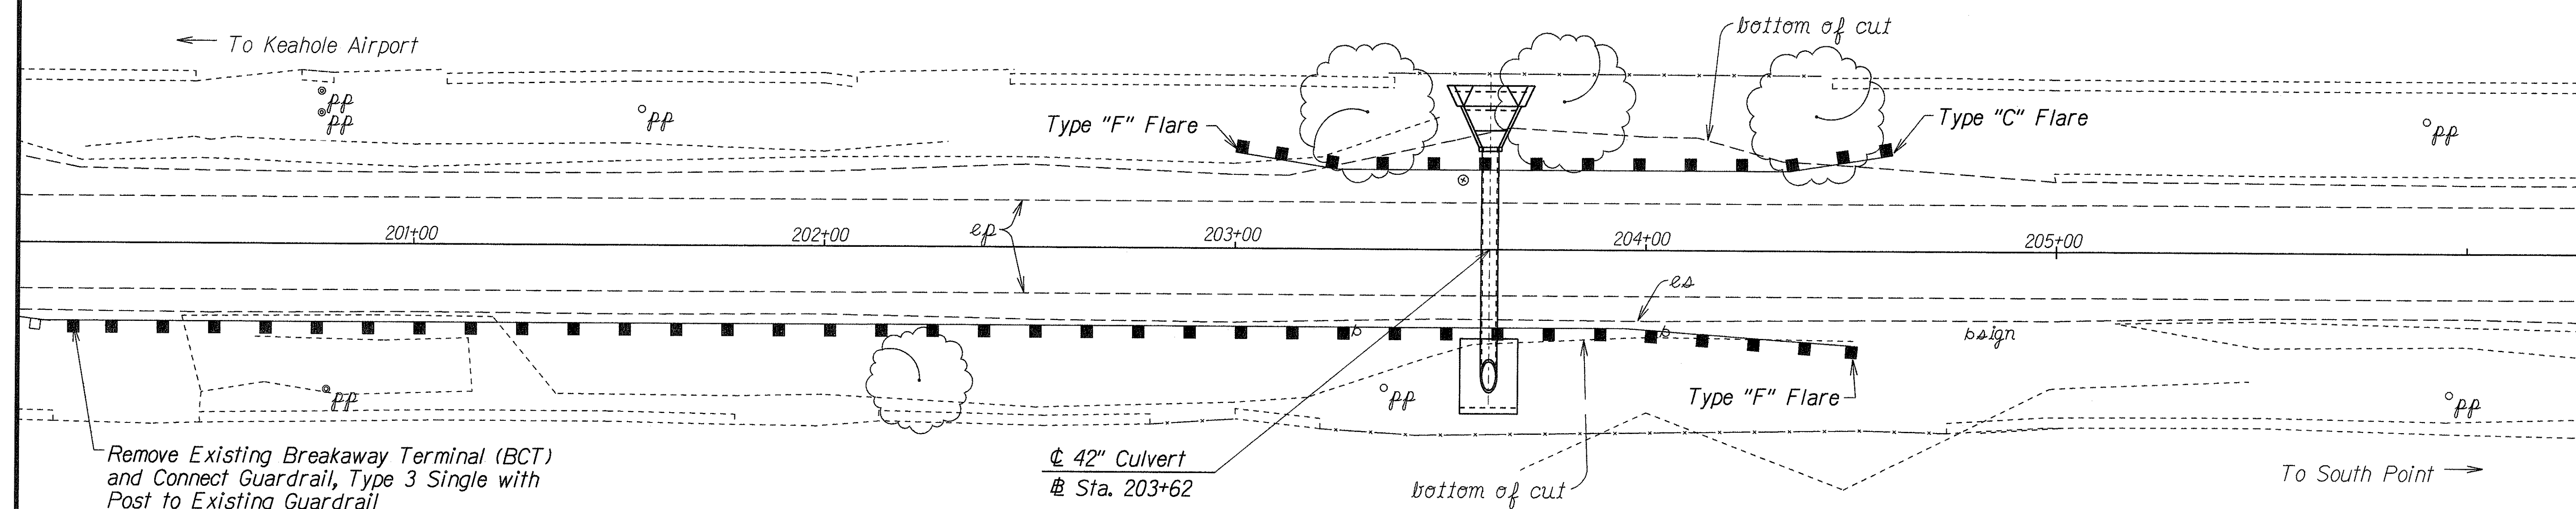

Remove Existing Breakaway Terminal (BCT) and Connect Guardrail, Type 3 Single with Post to Existing Guardrail

42" Culvert
Sta. 203+62

Sta. 201+00±, Rt. to Sta. 204+50±, Rt.
Install Guardrail, Type 3 Single with Post

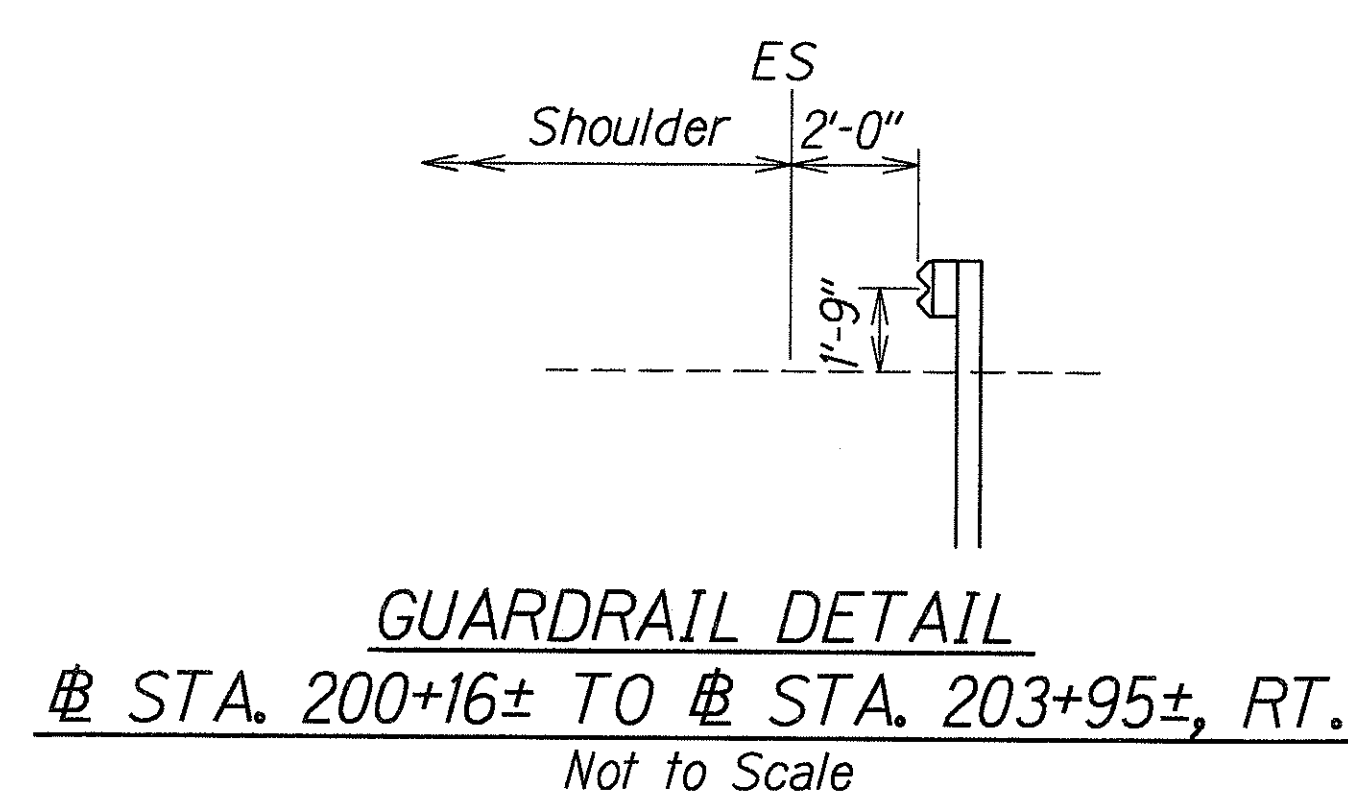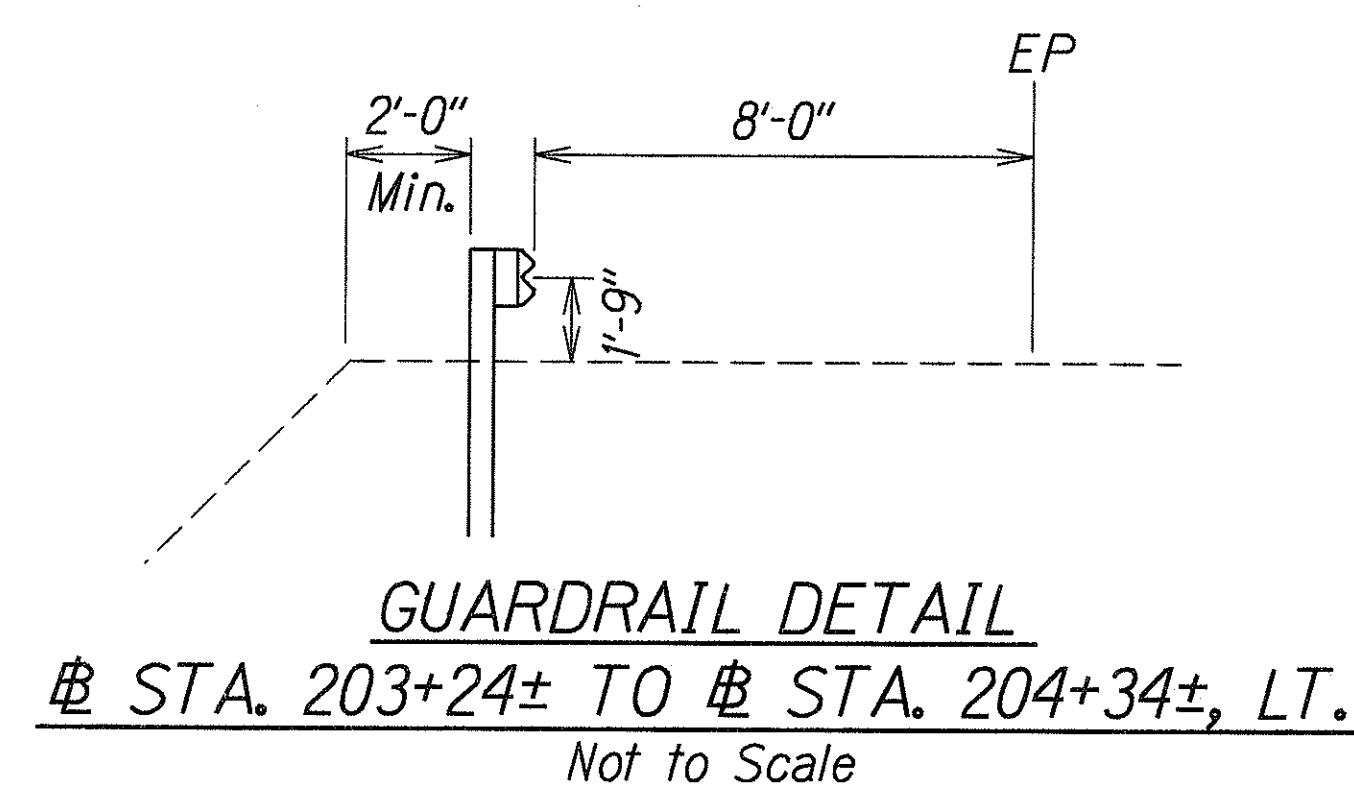

ORIGINAL PLAN	DATE
DESIGNED BY	15/15/98
DRAWN BY	
CHECKED BY	
NOTED BY	
APPROVED BY	
DESIGNED BY	
DRAWN BY	
CHECKED BY	
NOTED BY	
APPROVED BY	

STATE OF HAWAII
DEPARTMENT OF TRANSPORTATION
HIGHWAYS DIVISION

GUARDRAIL PLAN

KUAKINI HIGHWAY
DRAINAGE IMPROVEMENTS
Vicinity of Kaunalumu Stream
Fed. Aid Project No. STP-011-2(23)
Scale: 1"=20' Date: March, 1998

SHEET No. 1 OF 1 SHEETS