





FED. ROAD DIST. NO.	STATE	FED. AID PROJ. NO.	FISCAL YEAR	SHEET NO.	TOTAL SHEETS
HAWAII	HAW.	FLH-011-2(34)	2000	ADD.13	13

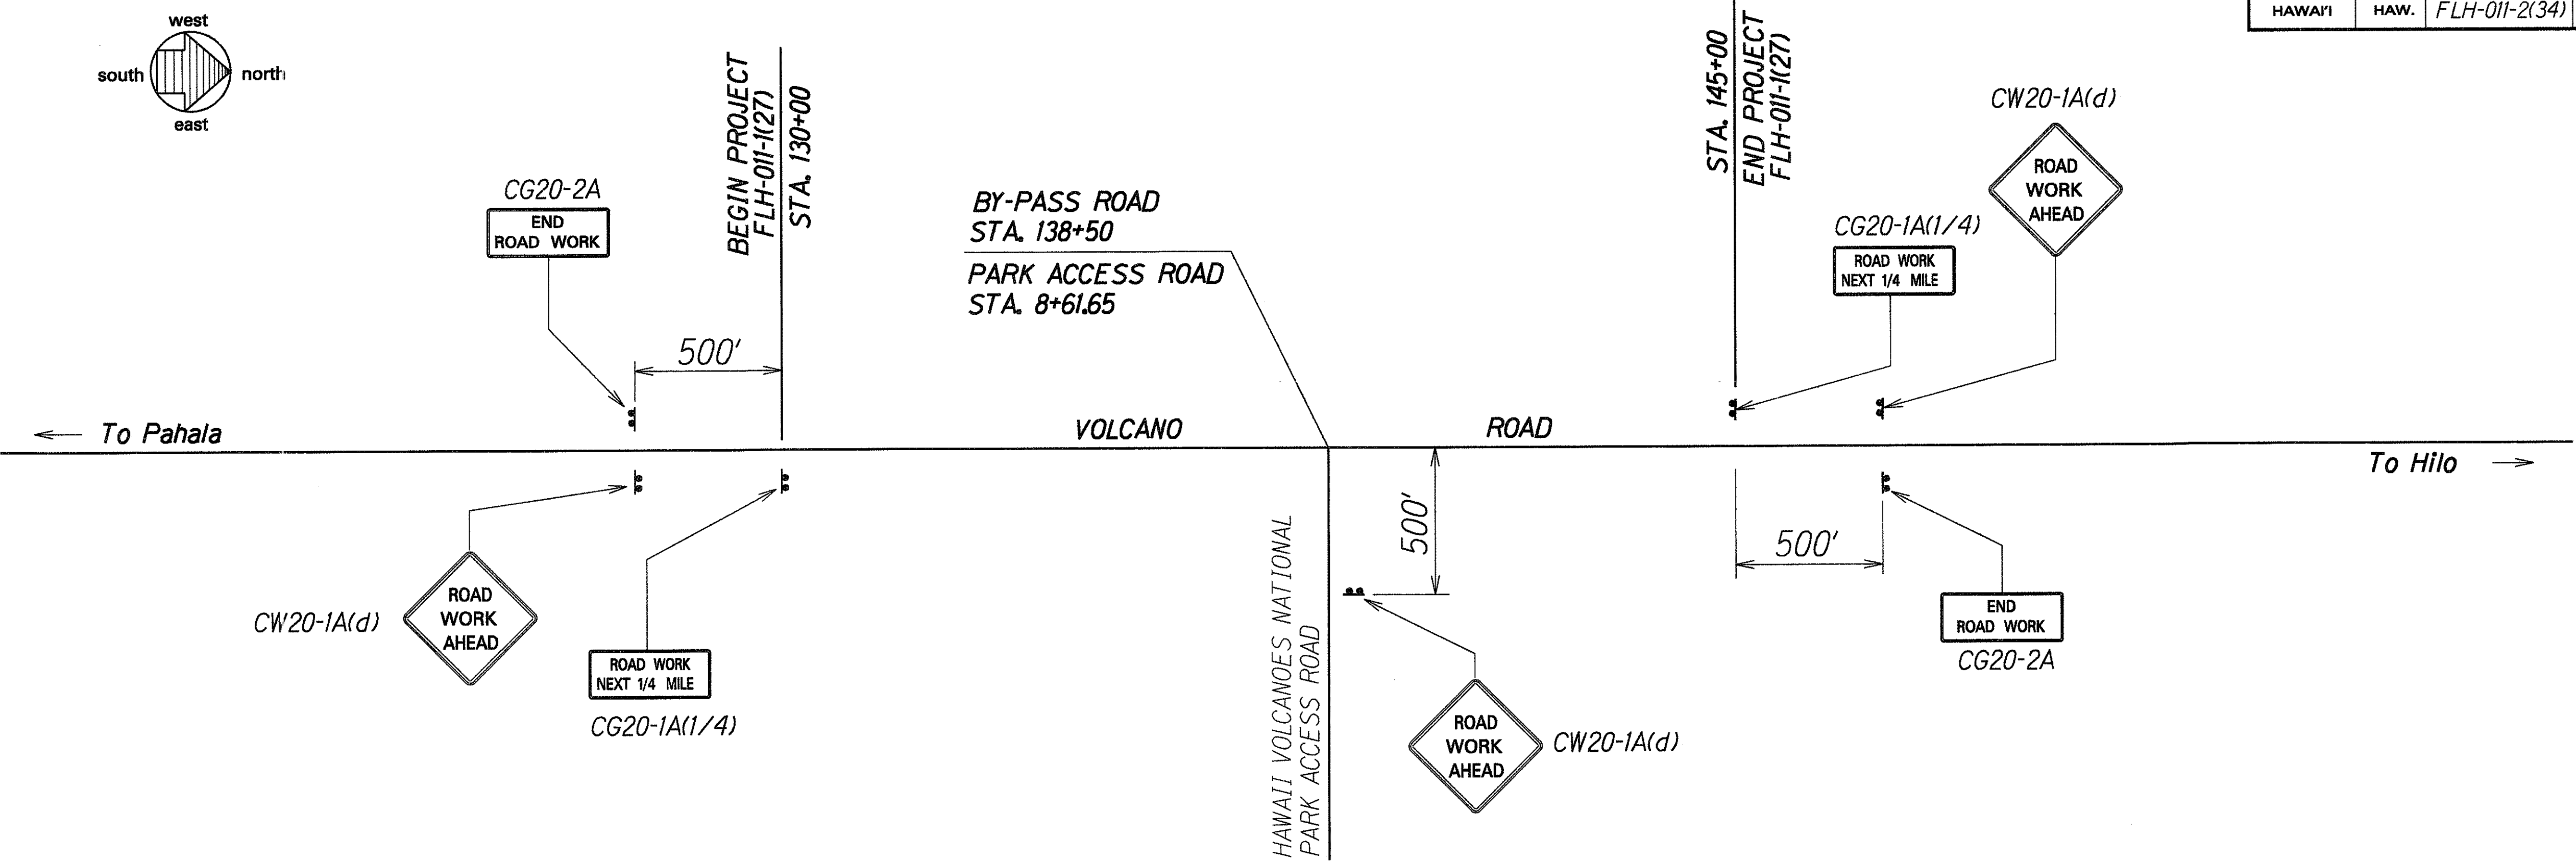

CONSTRUCTION SIGN PLAN
Not To Scale

CONSTRUCTION SIGN SCHEDULE				
LOCATION *	ROUTE 11 CENTERLINE STATION	LEFT	RIGHT	ITEM NO. 621.0100
Volcano Road NPH A000003	125+00	●		CW20-1A(d)
	125+00	●		CG20-2A
	130+00	●		CG20-1A(1/4)
	145+00		●	CG20-1A(1/4)
	150+00		●	CG20-2A
	150+00		●	CW20-1A(d)
HVNP Access Road	138+50		●	CW20-1A(d)
Total Construction Signs				7

* - Final locations of all signs to be determined in the field by the Engineer.

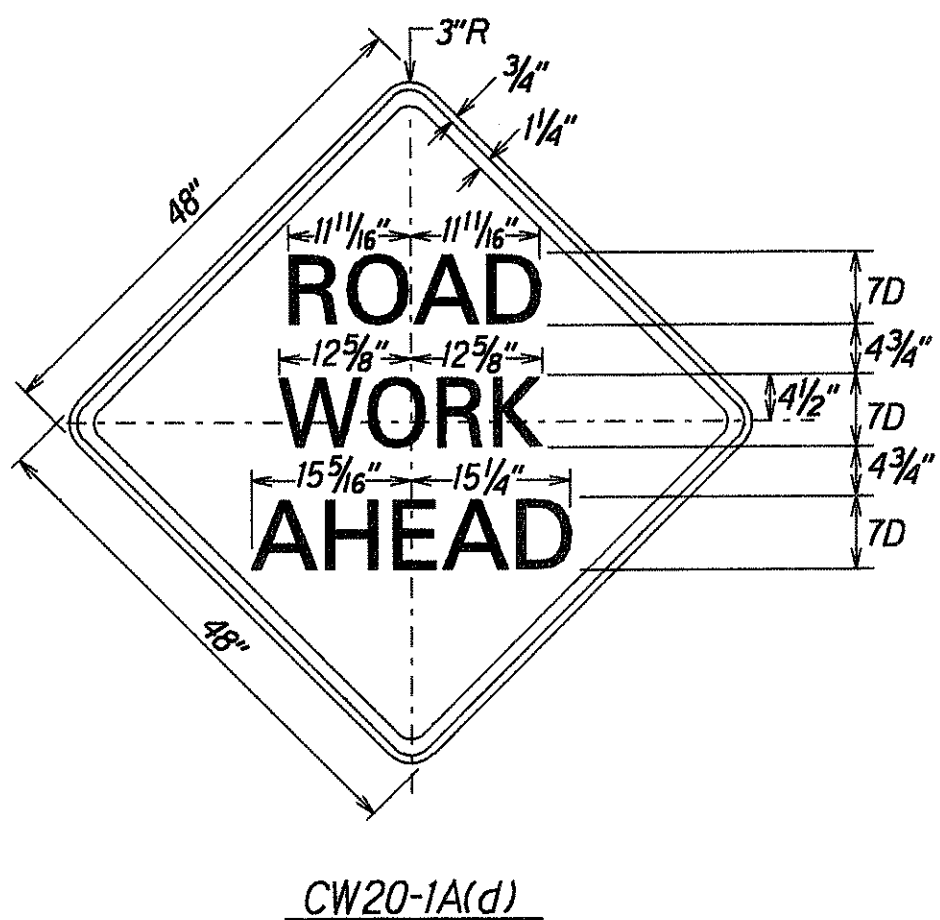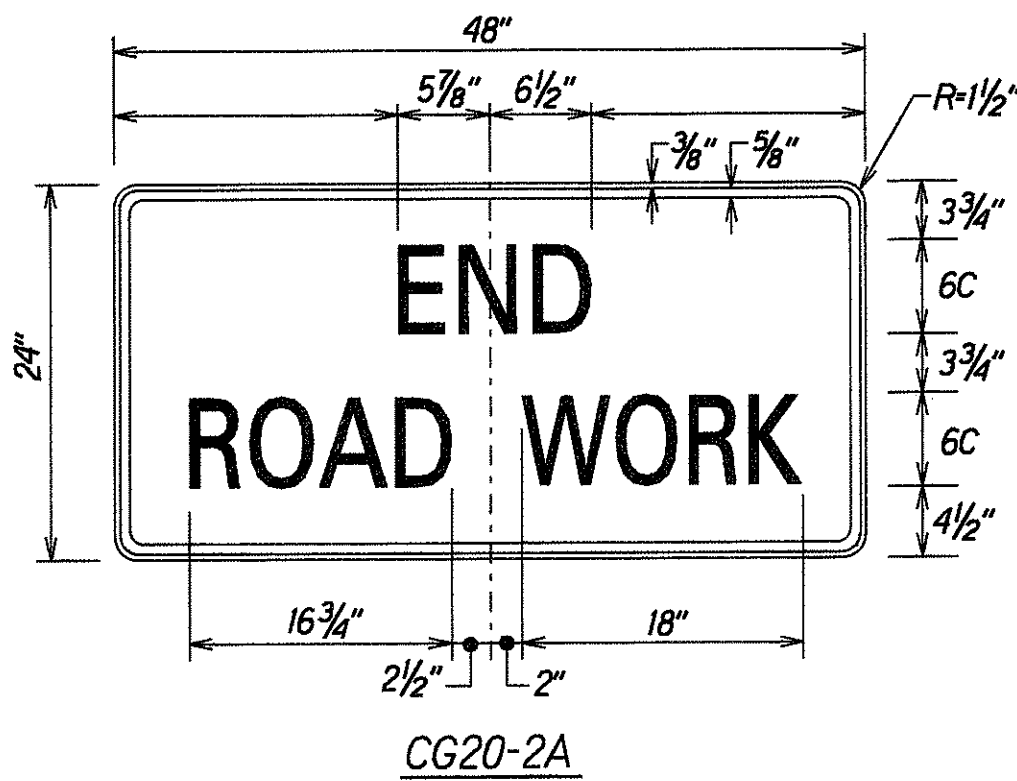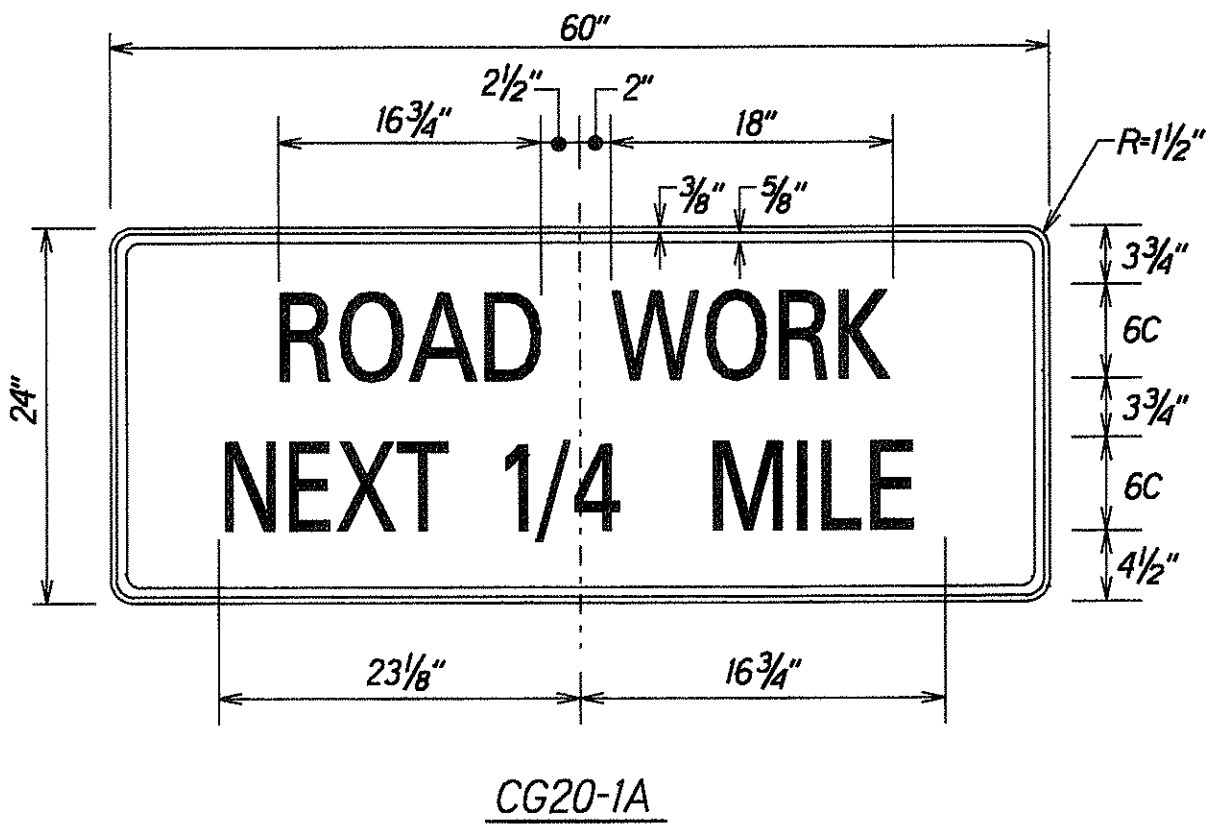

SIGN DETAILS
Not To Scale

STATE OF HAWAII

DEPARTMENT OF TRANSPORTATION

HIGHWAYS DIVISION

CONSTRUCTION SIGN PLAN

VOLCANO ROAD

INTERSECTION IMPROVEMENTS FOR THE HVNP MAIN ENTRANCE

FED. AID PROJECT NO. FLH-011-2(34)

Scale: None Date: Nov., 1999

ORIGINAL PLAN	SURVEY PLOTTED BY	DATE
DRAWN BY		
DESIGNED BY		
CHECKED BY		
NOTED BY		
DATE		

9/5/00	Revised construction sign plan sheet.
DATE	REVISION