



FED. ROAD DIST. NO.	STATE	PROJ. NO.	FISCAL YEAR	SHEET NO.	TOTAL SHEETS
HAWAII	HAW.	11M-01-00	2002	51	65

Note:
The contractor shall provide an adequate and safe non-skid bridging material, including shoring, over travellane and shoulder as necessary or shall provide an alternate design for approval by the Engineer. The bridging and shoring design shall be stamped by a Licensed Structural Engineer. The bridging shall be able to support all types of vehicular traffic.

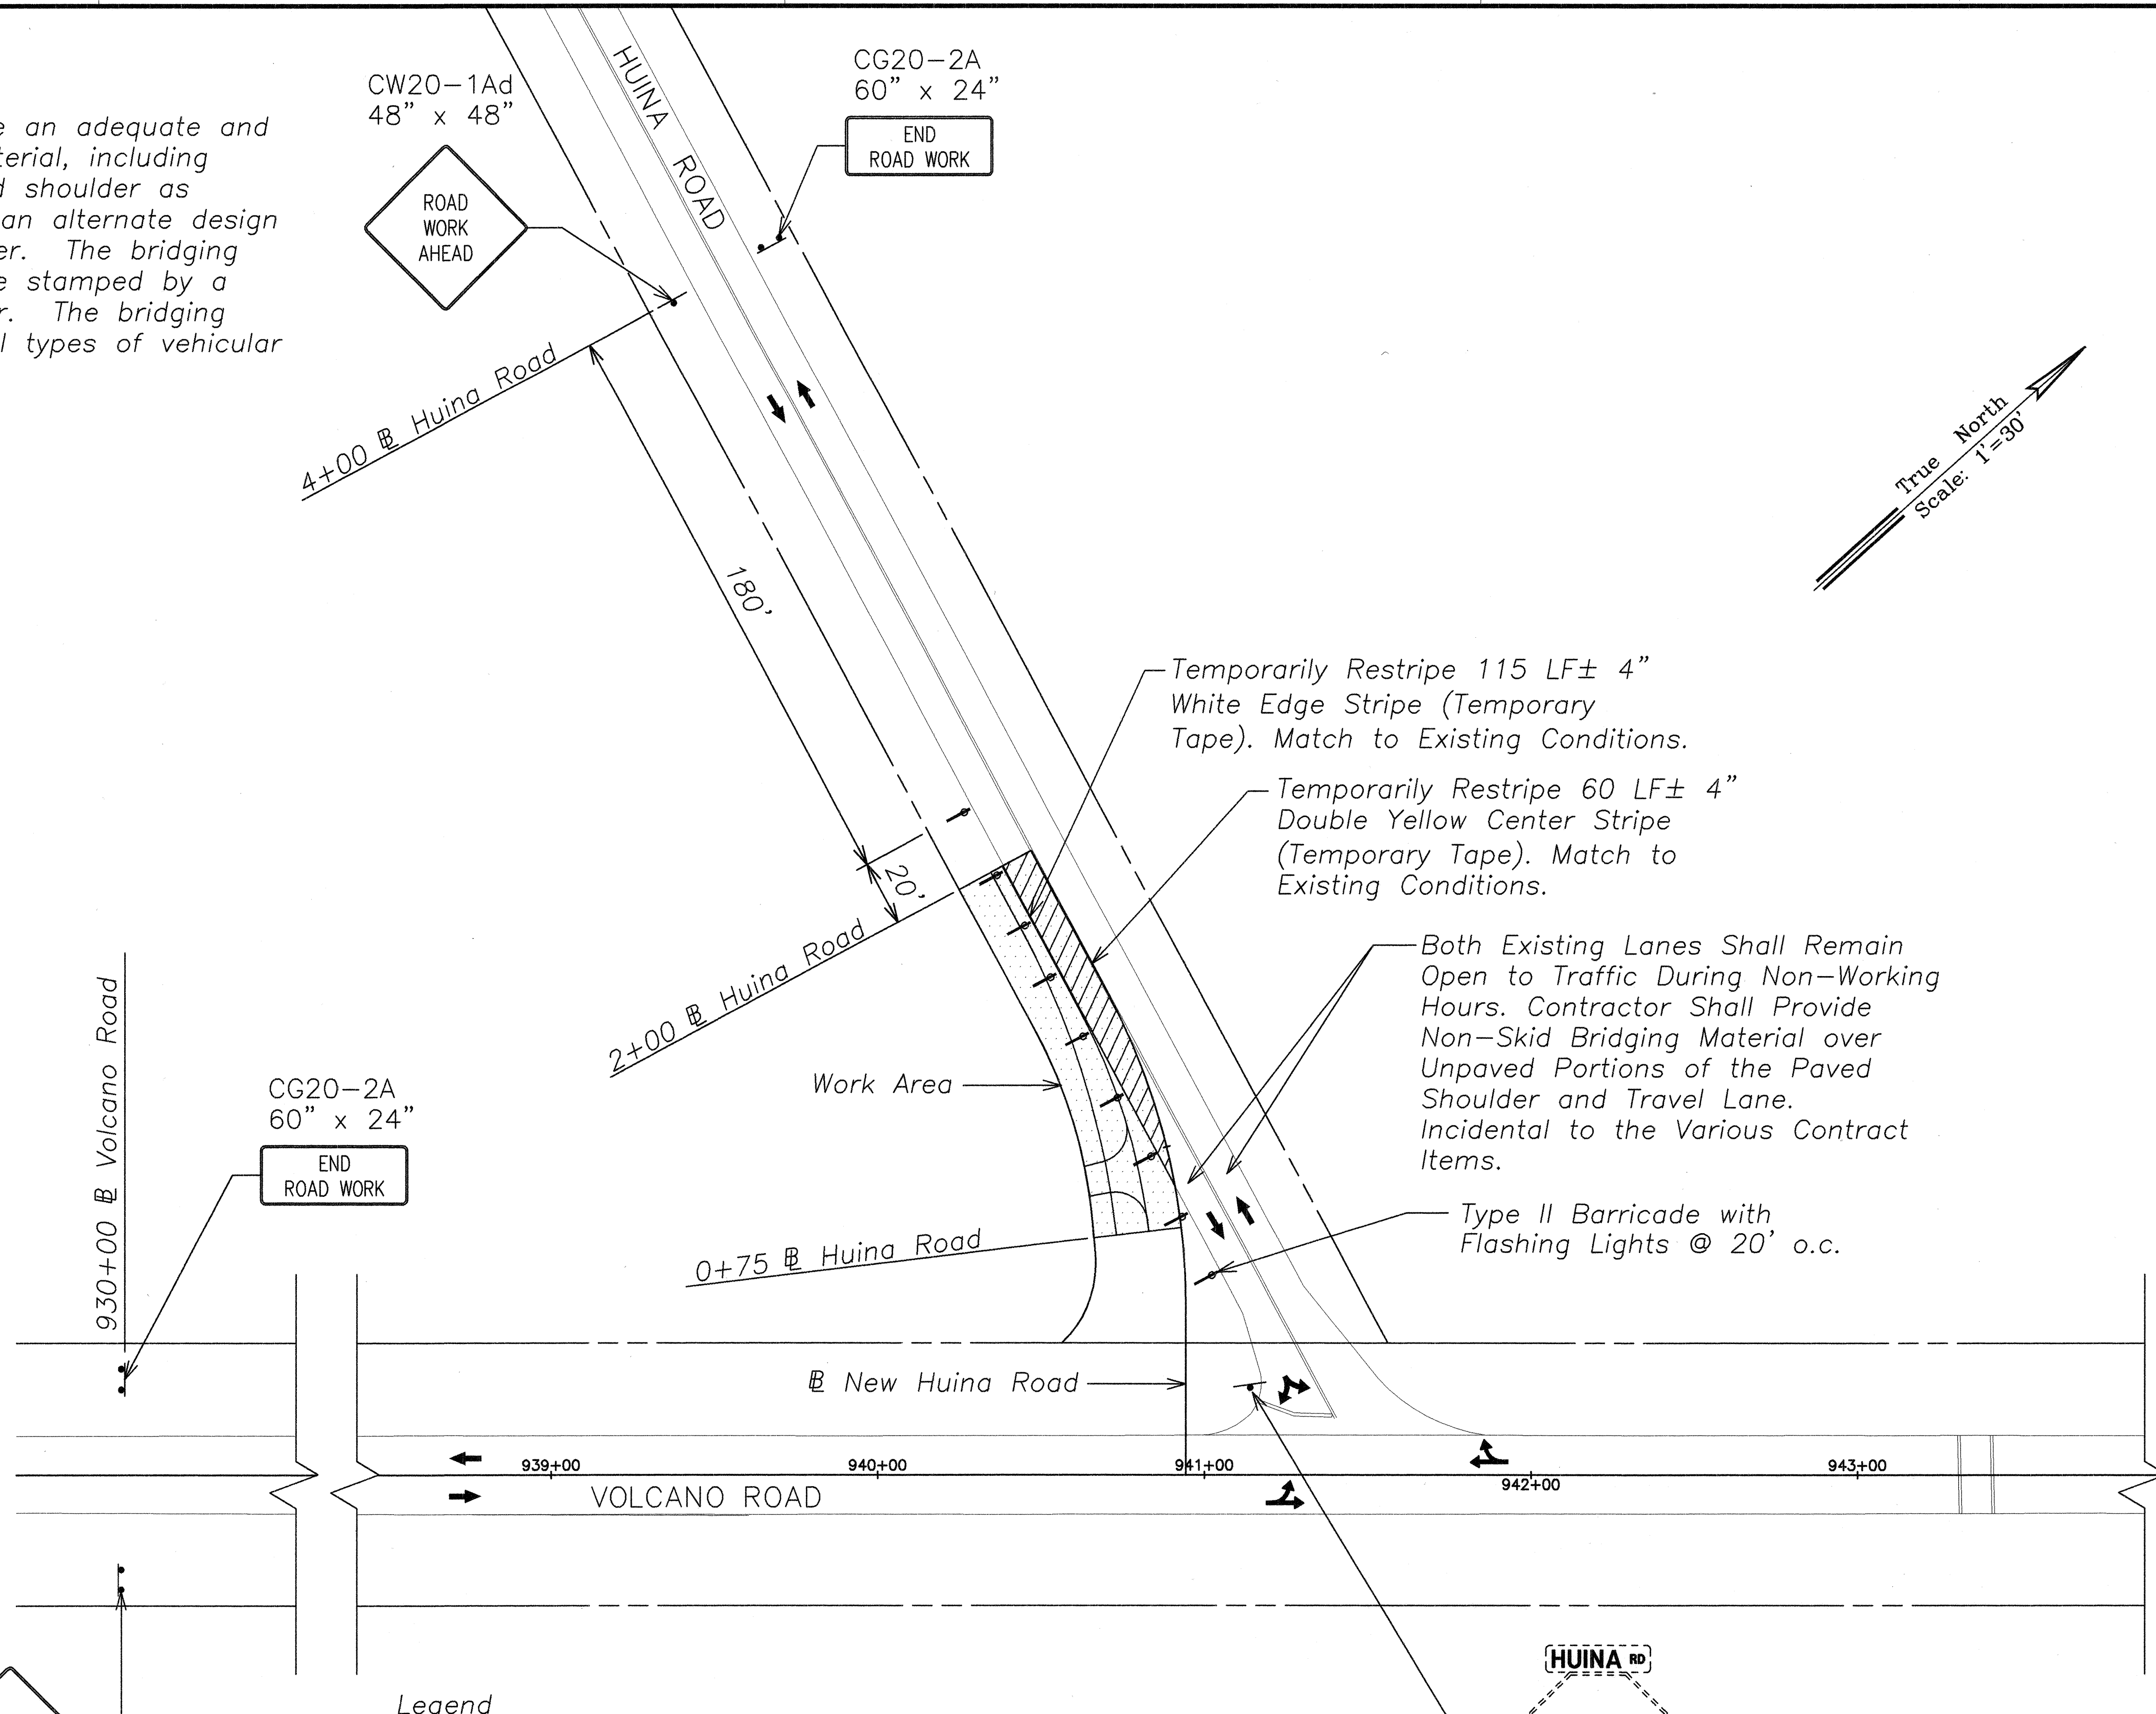


CW20-1Ad
48" x 48"
R2-1(35)
24" x 30"

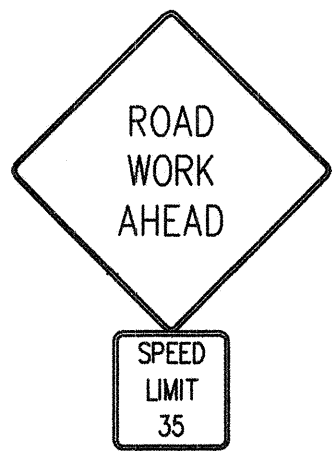

- Legend
- Sign
 - Cone or Delineator
 - Direction of Traffic
 - Type II Barricade with Flashing Light
 - Work Area
 - Non-Skid Bridging Material See Note
 - A.C. Transition

PHASE 1

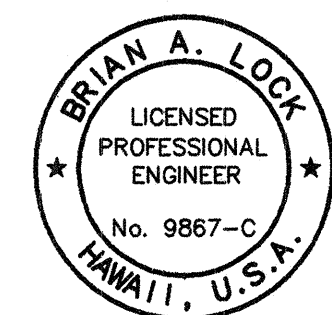

THIS WORK WAS PREPARED BY
ME OR UNDER MY SUPERVISION.
[Signature]
ENGINEERS SURVEYORS HAWAII, INC.

STATE OF HAWAII
DEPARTMENT OF TRANSPORTATION
HIGHWAYS DIVISION

CONSTRUCTION PHASING PLAN

VOLCANO ROAD INTERSECTION
IMPROVEMENTS AT HUINA ROAD
State Project No. 11M-01-00


Scale: 1" = 30' Date: November 2001

SHEET No. 1 OF 4 SHEETS


ORIGINAL PLAN	SURVEY PLOTTED BY	DATE
NOTE BOOK	DRAWN BY	
hmg004	DESIGNED BY	
No. 1	QUANTITIES BY	
	CHECKED BY	

FED. ROAD DIST. NO.	STATE	PROJ. NO.	FISCAL YEAR	SHEET NO.	TOTAL SHEETS
HAWAII	HAW.	11M-01-00	2002	52	65

Note:
The contractor shall provide an adequate and safe non-skid bridging material, including shoring, over travellane and shoulder as necessary or shall provide an alternate design for approval by the Engineer. The bridging and shoring design shall be stamped by a Licensed Structural Engineer. The bridging shall be able to support all types of vehicular traffic.

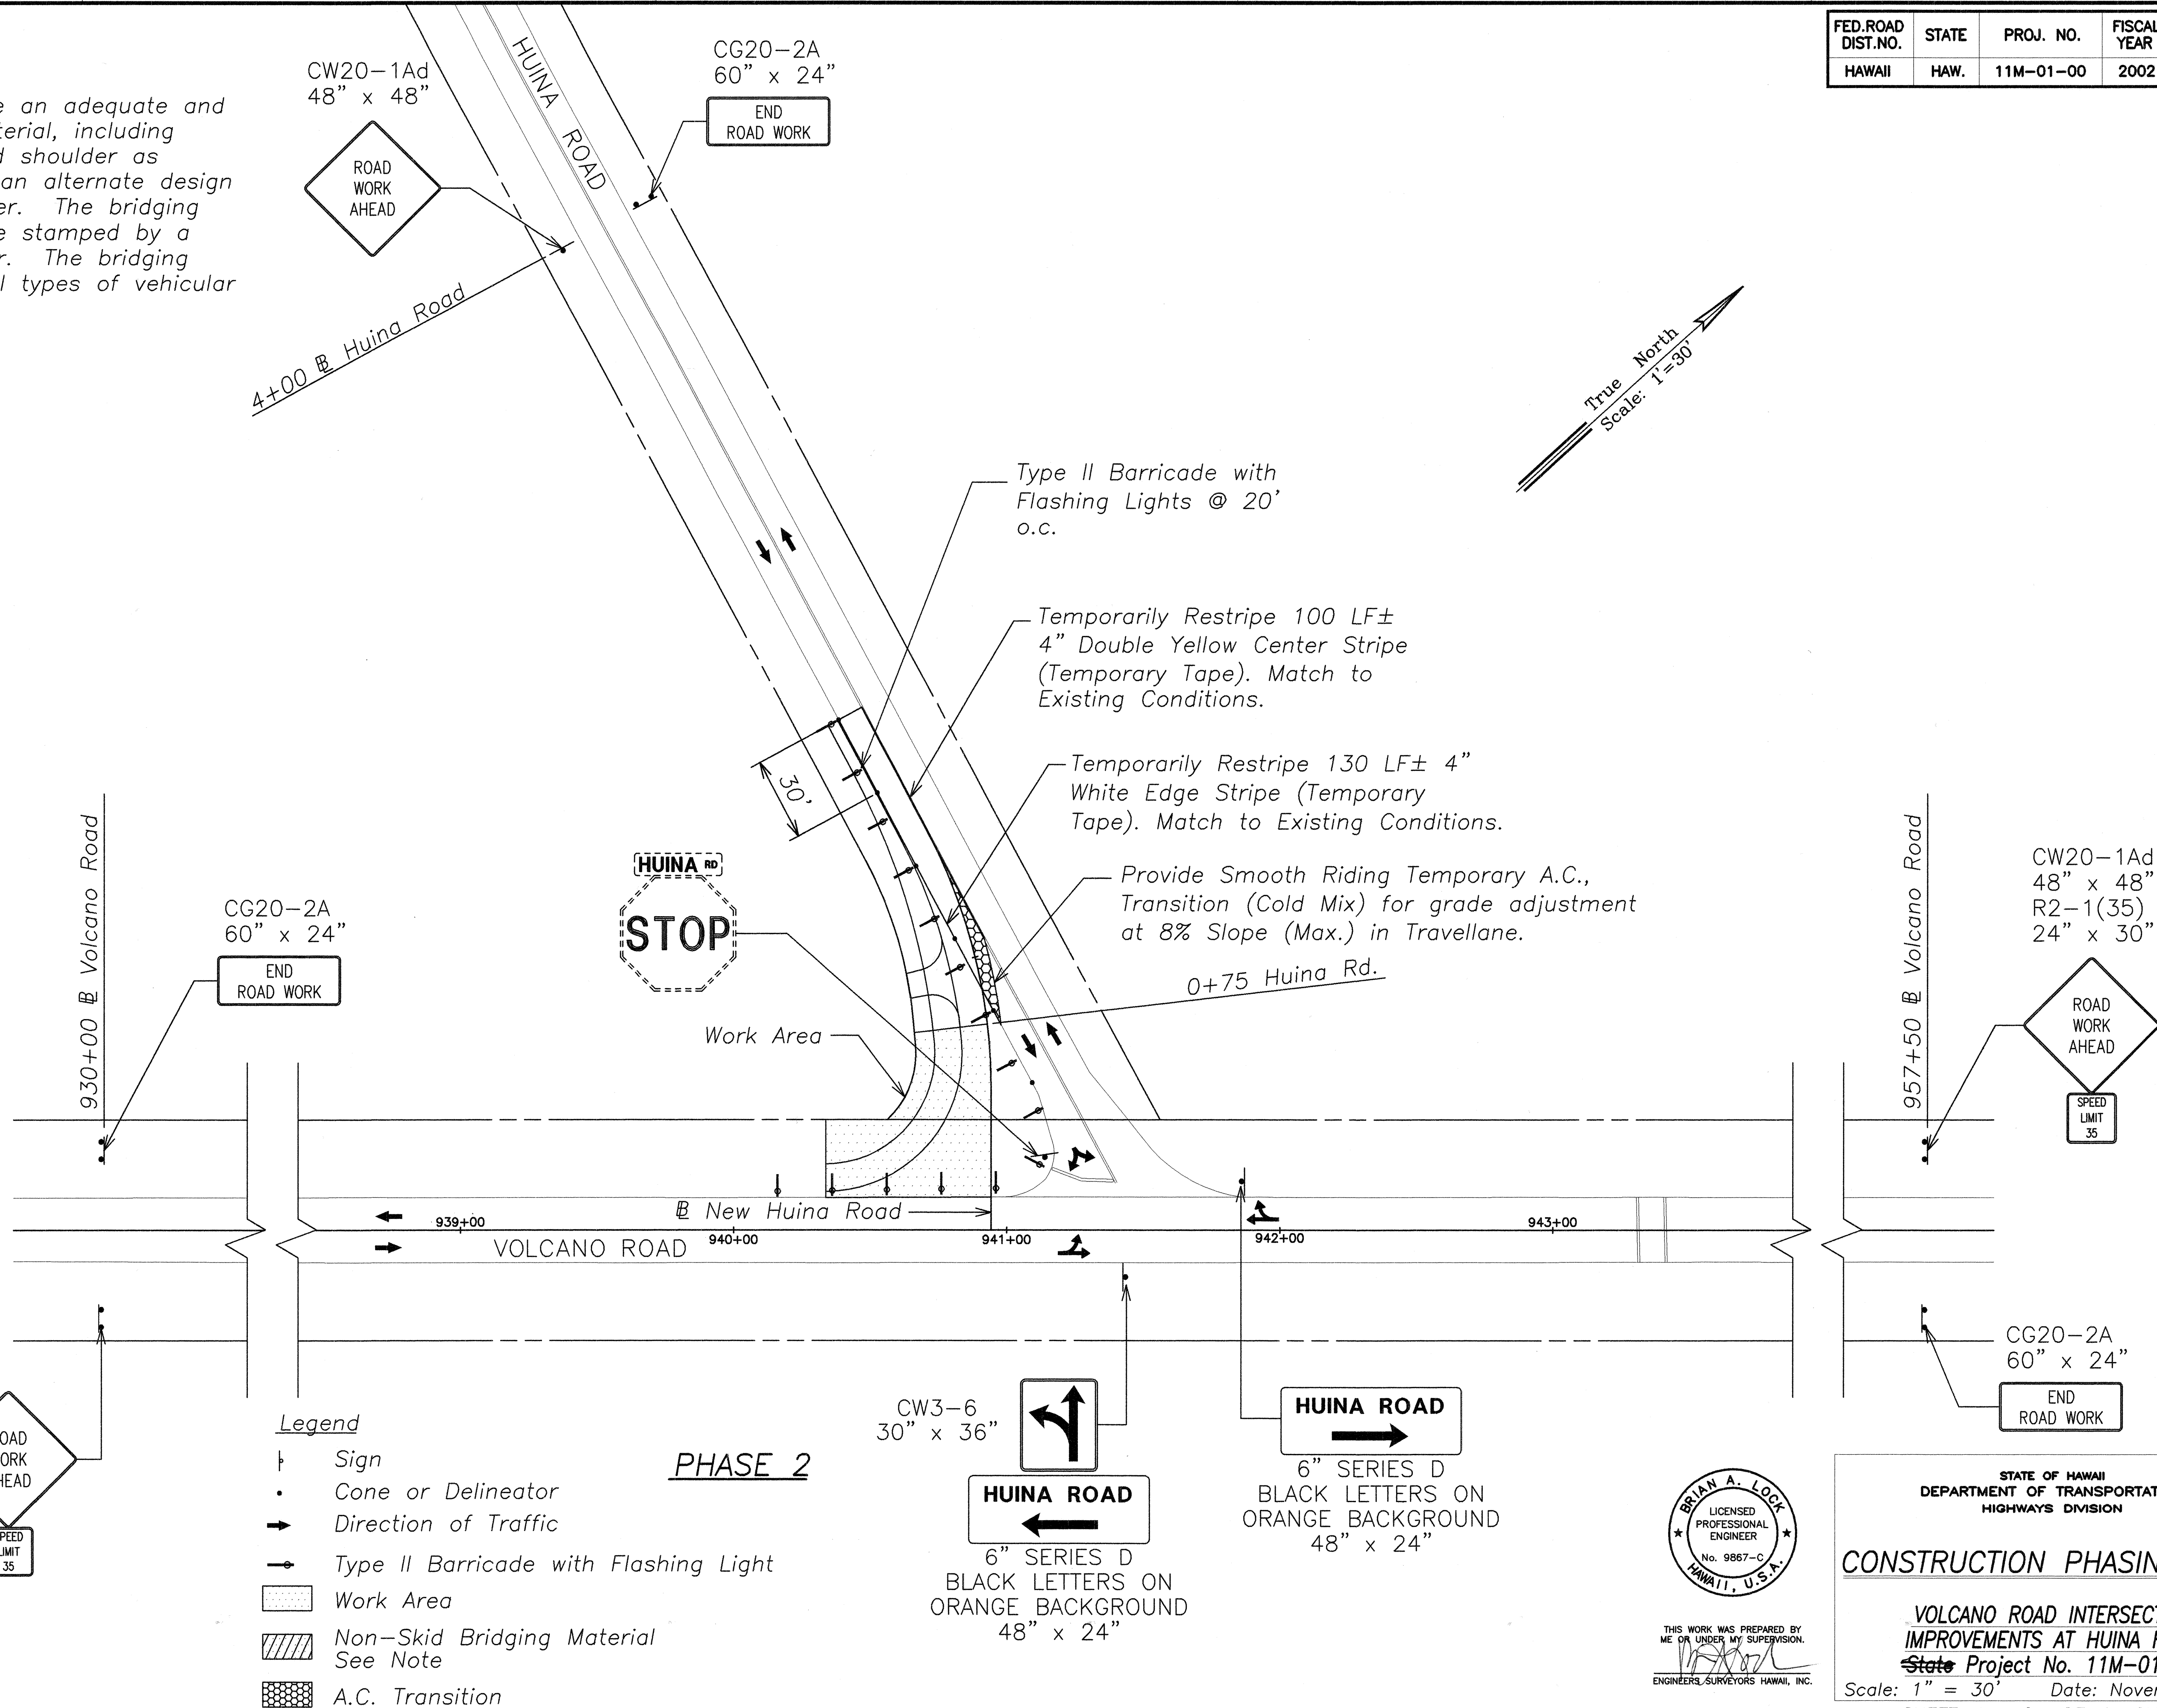

ORIGINAL PLAN	SURVEY PLOTTED BY	DATE
NOTE BOOK	DRAWN BY	
REVISIONS	DESIGNED BY	
QUANTITIES BY	CHECKED BY	
No.		

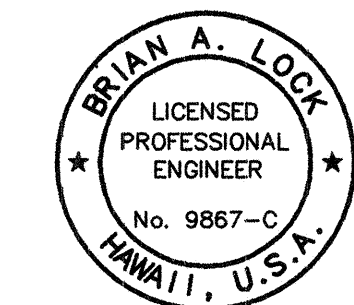

THIS WORK WAS PREPARED BY
ME OR UNDER MY SUPERVISION.
[Signature]
ENGINEERS, SURVEYORS HAWAII, INC.

STATE OF HAWAII
DEPARTMENT OF TRANSPORTATION
HIGHWAYS DIVISION


CONSTRUCTION PHASING PLAN

VOLCANO ROAD INTERSECTION
IMPROVEMENTS AT HUINA ROAD
State Project No. 11M-01-00

Scale: 1" = 30' Date: November 2001
SHEET No. 2 OF 4 SHEETS

FED. ROAD DIST. NO.	STATE	PROJ. NO.	FISCAL YEAR	SHEET NO.	TOTAL SHEETS
HAWAII	HAW.	11M-01-00	2002	53	65

Note:
The contractor shall provide an adequate and safe non-skid bridging material, including shoring, over travellane and shoulder as necessary or shall provide an alternate design for approval by the Engineer. The bridging and shoring design shall be stamped by a Licensed Structural Engineer. The bridging shall be able to support all types of vehicular traffic.

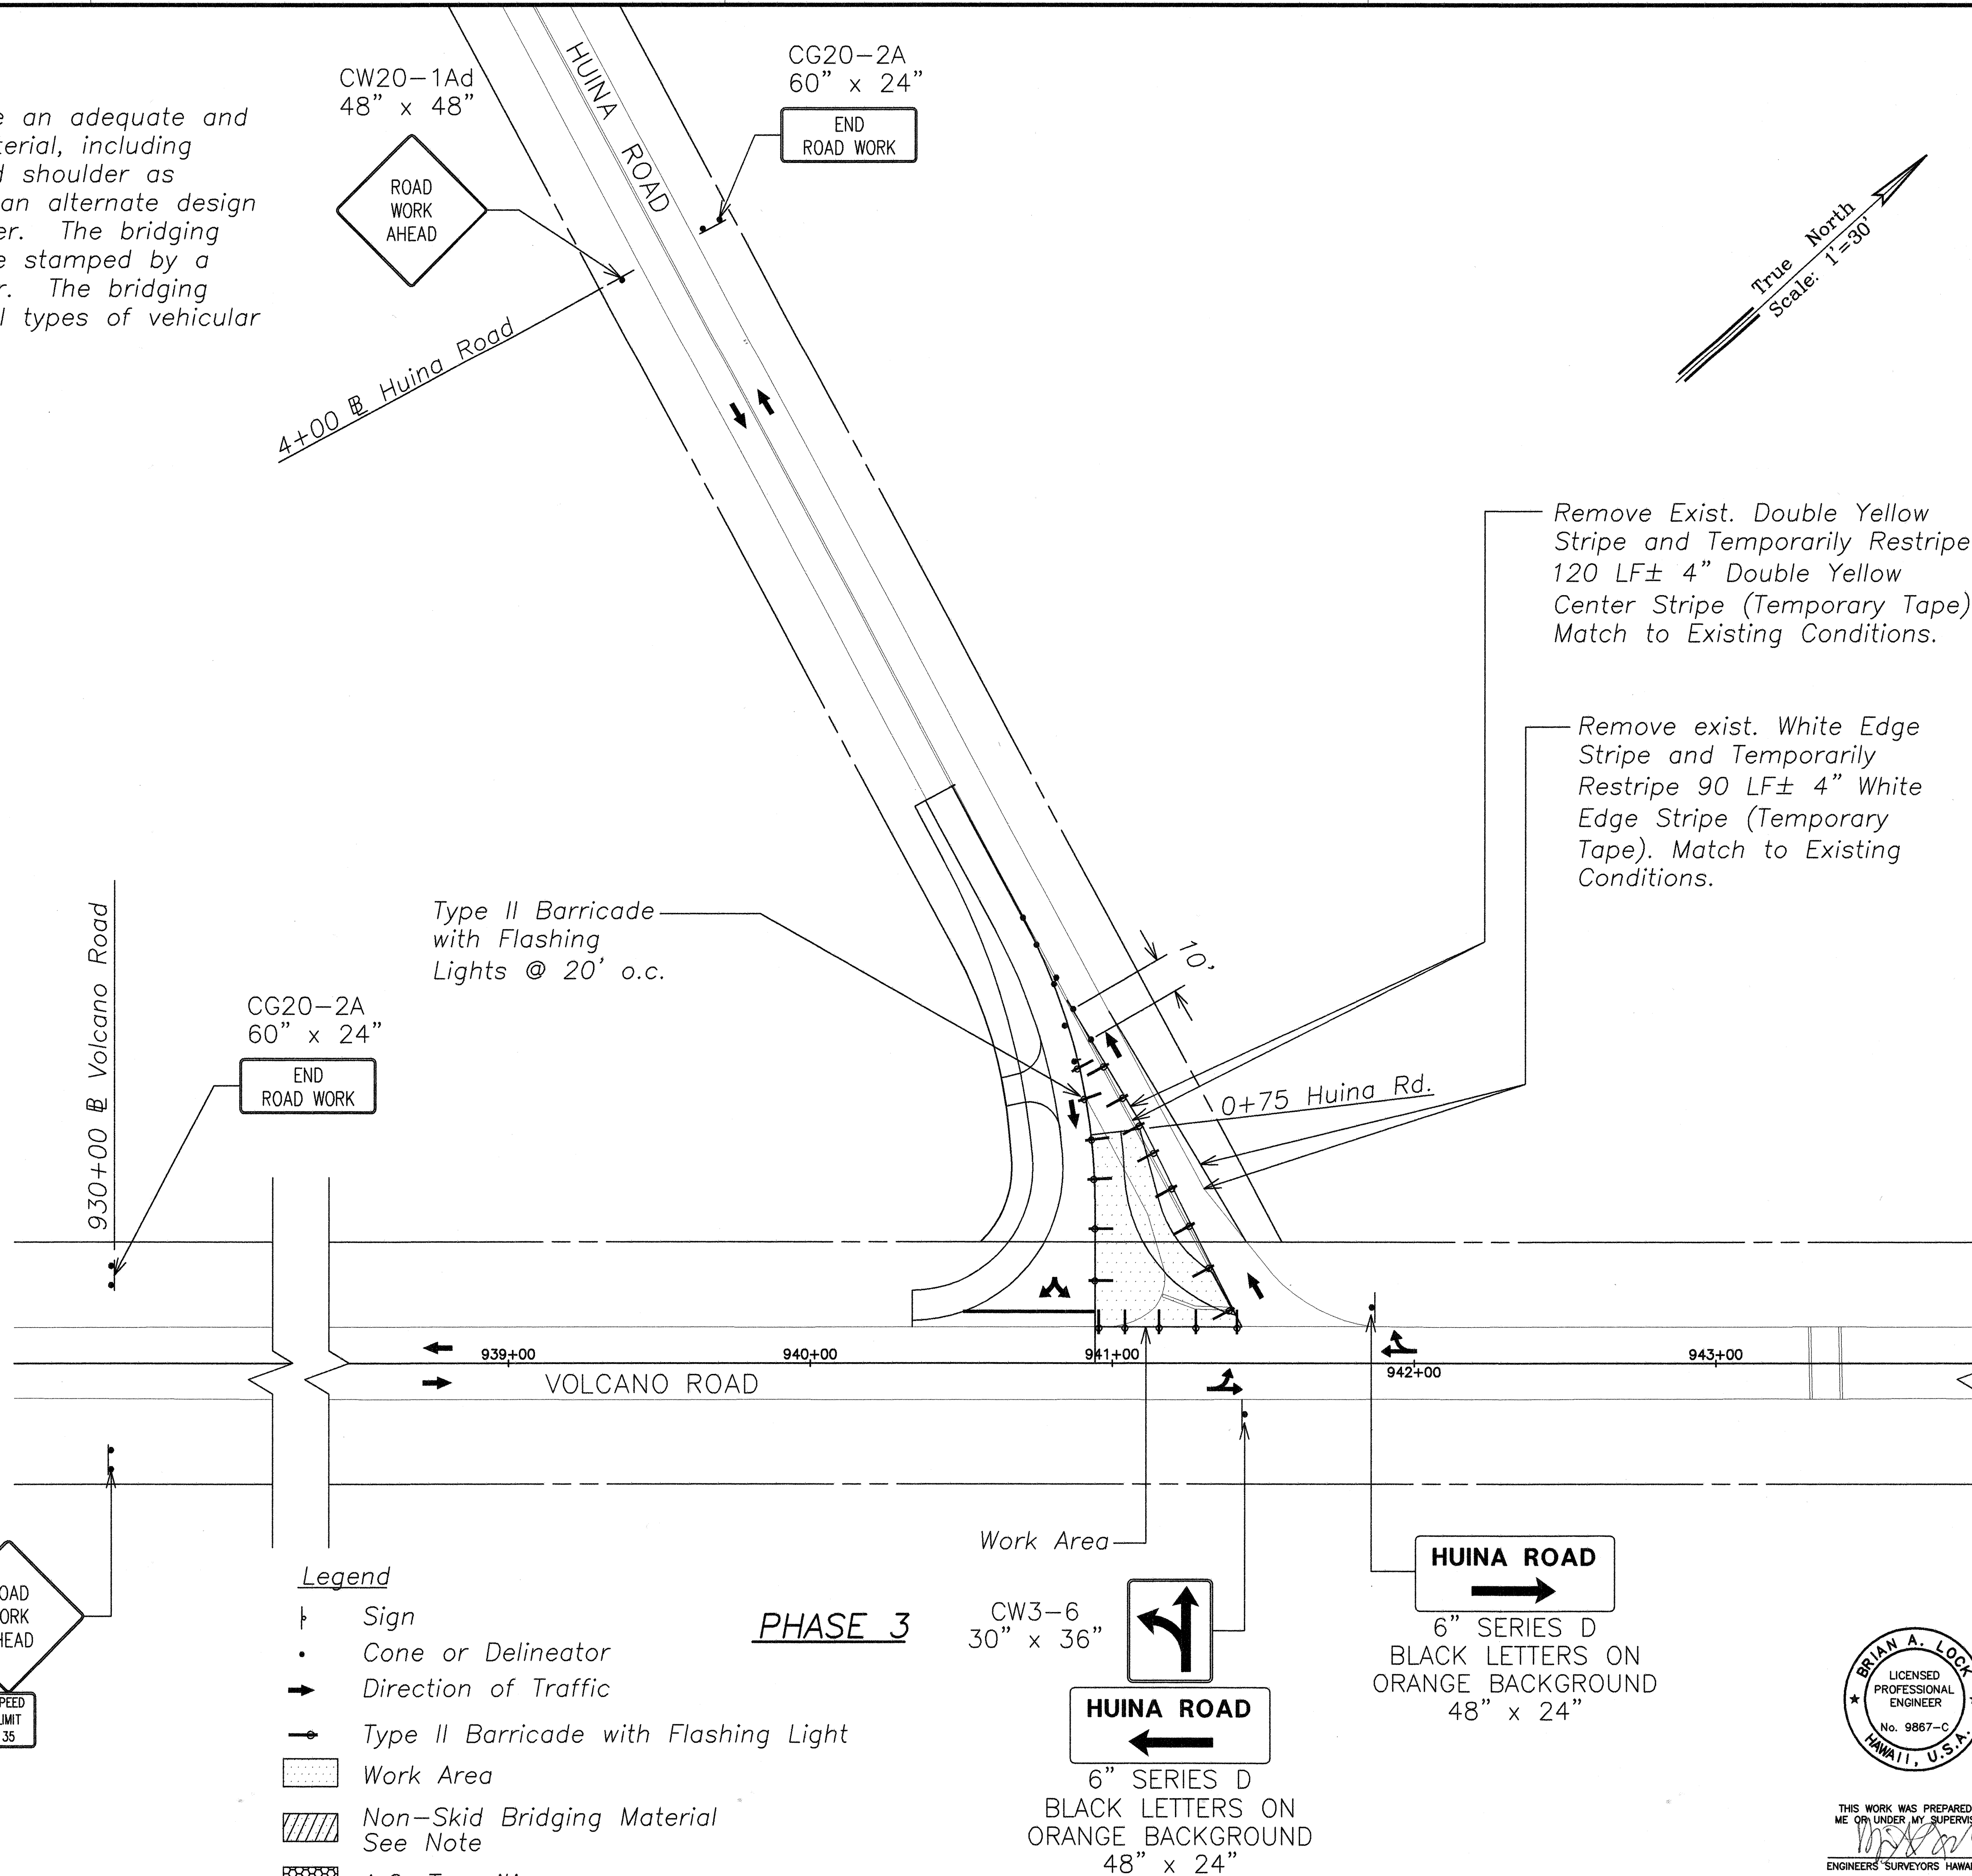

ORIGINAL PLAN	SURVEY PLOTTED BY	DATE
NOTE BOOK	DRAWN BY	
Revised 04	DESIGNED BY	
No. 19	CHECKED BY	

CW20-1Ad
48" x 48"
R2-1(35)
24" x 30"

ROAD
WORK
AHEAD
SPEED
LIMIT
35

Legend


- Sign
- Cone or Delineator
- Direction of Traffic
- Type II Barricade with Flashing Light
- Work Area
- Non-Skid Bridging Material
See Note
- A.C. Transition

PHASE 3

CW3-6
30" x 36"

HUINA ROAD
6" SERIES D
BLACK LETTERS ON
ORANGE BACKGROUND
48" x 24"

HUINA ROAD
6" SERIES D
BLACK LETTERS ON
ORANGE BACKGROUND
48" x 24"

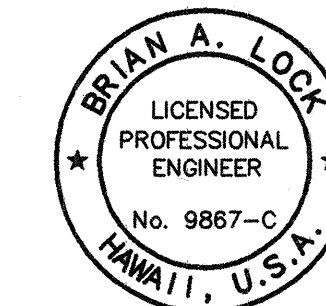

THIS WORK WAS PREPARED BY
ME OR UNDER MY SUPERVISION.
ENGINEERS SURVEYORS HAWAII, INC.

STATE OF HAWAII
DEPARTMENT OF TRANSPORTATION
HIGHWAYS DIVISION

CONSTRUCTION PHASING PLAN

**VOLCANO ROAD INTERSECTION
IMPROVEMENTS AT HUINA ROAD**
State Project No. 11M-01-00

Scale: 1" = 30' Date: November 2001

SHEET No. 3 OF 4 SHEETS

