
NOTES

- 1. Layout of pavement markings and striping shall be done by the Contractor and approved by the Engineer prior to any installation work.
- 2. Existing pavement markings not incorporated in the final traffic pattern shall be removed as directed by the Engineer. Costs shall be incidental to the various pavement marking items.
- 3. Raised pavement markers shall not be installed within crosswalks.
- 4. Final locations of all signs shall be approved by the Engineer prior to any installation work.
- 5. Existing signs not shown on these plans shall remain as posted unless otherwise directed by the Engineer. Removal and disposal of existing signs and/or posts as designated on these plans shall be incidental to the various signing items.
- 6. Final locations of all Stop Lines shall be approved by the Engineer prior to installation.
- 7. All pavement striping shall be as noted on the legend or plans.
- 8. All preformed pavement marking tapes over existing pavement shall be applied with an approved primer as recommended by the tape manufacturer and as approved by the Engineer. The primer shall be allowed to dry to the tacky stage prior to tape application.
- 9. Curb marking shall include top of curb and both sides.
- 10. Backing for all new Regulatory and Warning Signs shall not be spliced.
- 11. All sign panels shall conform to Section 621 of Special Provisions and the latest editions and amendments of the following FHWA publications:
 - a. "Manual on Uniform Traffic Control Devices for Streets and Highways" (MUTCD)
 - b. "Standard Highway Signs"
 - c. "Standard Alphabets for Highway Signs"
- 12. Border, messages, arrows, symbols and shields shall conform to details as shown on the plans and as specified in the MUTCD.
- 13. Sign messages shall be as indicated on the plan.
- 14. All panels shall be reflectorized in accordance with Section 712.20 of the Standard Specifications. Minimum width of panels shall be 2 feet, abutting edges of panels shall be in only one direction if vertical abutting edges are used, no horizontal abutting edges shall be allowed and vice versa.
- 15. All new and relocated signs and markers installed on pipe posts, light standard or expressway sign post are to be mounted with band brackets and steel braces.
- 16. Final location of all sign post installed within the sidewalk areas shall maintain a minimum clearance width of 36 inches from sidewalk edge to provide for wheelchair accessibility.
- 17. Removing existing signs and reinstalling on new post shall not be paid for separately, but shall be considered incidental to the various signing items.
- 18. Signs placed along bikeways shall have a minimum height clearance of 8'-0".
- 19. All existing sign post(s) to remain within the sidewalk area shall meet the minimum clear width of 36 inches from the sidewalk edge. Where necessary, the existing sign post(s) shall be relocated to meet the minimum clear width. This work shall not be paid for separately but shall be considered incidental to the various signing items.
- 20. Removing and reinstalling existing Street Name Signs on Regulatory and Warning Signs Post shall not be paid for separately but shall be considered incidental to the various signing items.

- FED.ROAD DIST.NO. STATE PROJ. NO. FISCAL SHEET NO. SHEETS
 HAWAII HAW. 11M-01-00 2002 24 65
- 21. Install Type II Object Marker on all utility poles or trees that are within the State Highway right—of—way and within 50 feet of the roadway edge of pavement shall be marked as directed by the Engineer.
- 22. Sign No. R1-1 (Stop Sign) shall use the Nippon Carbide Industries (USA) Inc., Nikkalite, F-Cal "Premium Graffiti Resistant" Film (EF-40801) or approved equal.

REFLECTOR MARKER LEGEND

|| RM-3 Reflector Marker w/Flexible Delineator Post

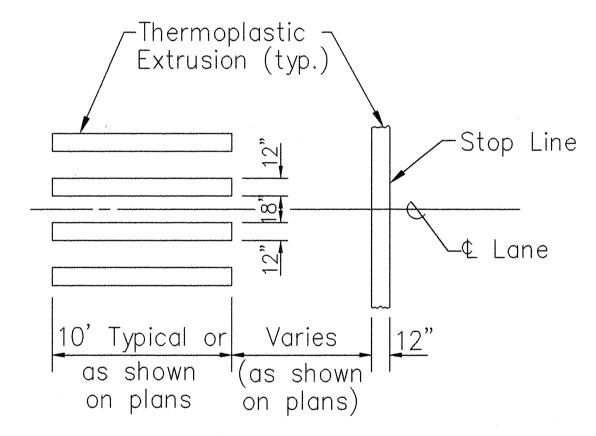

CROSSWALK STRIPING DETAIL

Not to Scale



STATE OF HAWAII
DEPARTMENT OF TRANSPORTATION
HIGHWAYS DIVISION

NOTES

VOLCANO ROAD INTERSECTION IMPROVEMENTS AT HUINA ROAD State Project No. 11M-01-00

Scale: No Scale Date: November 2001

SHEET No. 1

OF 1 SHE

SHEETS 24

WN BY
CED BY
IGNED BY
NITHES BY
CKED BY
CKED BY
CKED BY

SURVEY PLOTTED BY DRAWN BY TRACED BY DESIGNED BY QUANTITIES BY CHECKED BY

ORIGINAL SURVE PLAN DRAWN NOTE BOOK DESIGN HAMSKOO4 OLONAL CHECK No.