


P.M.: BKM
CURRENT OPR: mkf
PREV. OPR: Mar 25, 2002 - 5:50pm
CURRENT TIME: Mar 25, 2002 - 5:50pm
LAST SAVED BY: Mar 25, 2002 - 11:28am
LAST MODIFIED: Mon, 07 Jan 2002 - 11:28am

PREF: G:\Kai00-01\ACAD\



FILE: KAI0009.dwg
BEGIN: 12/26/00
SCALE: 1"=1'

DATE	
SURVEY PLOTTED BY	
DRAWN BY	
DESIGNED BY	
CHECKED BY	
ORIGINAL PLAN	
NOTEBOOK	
No.	

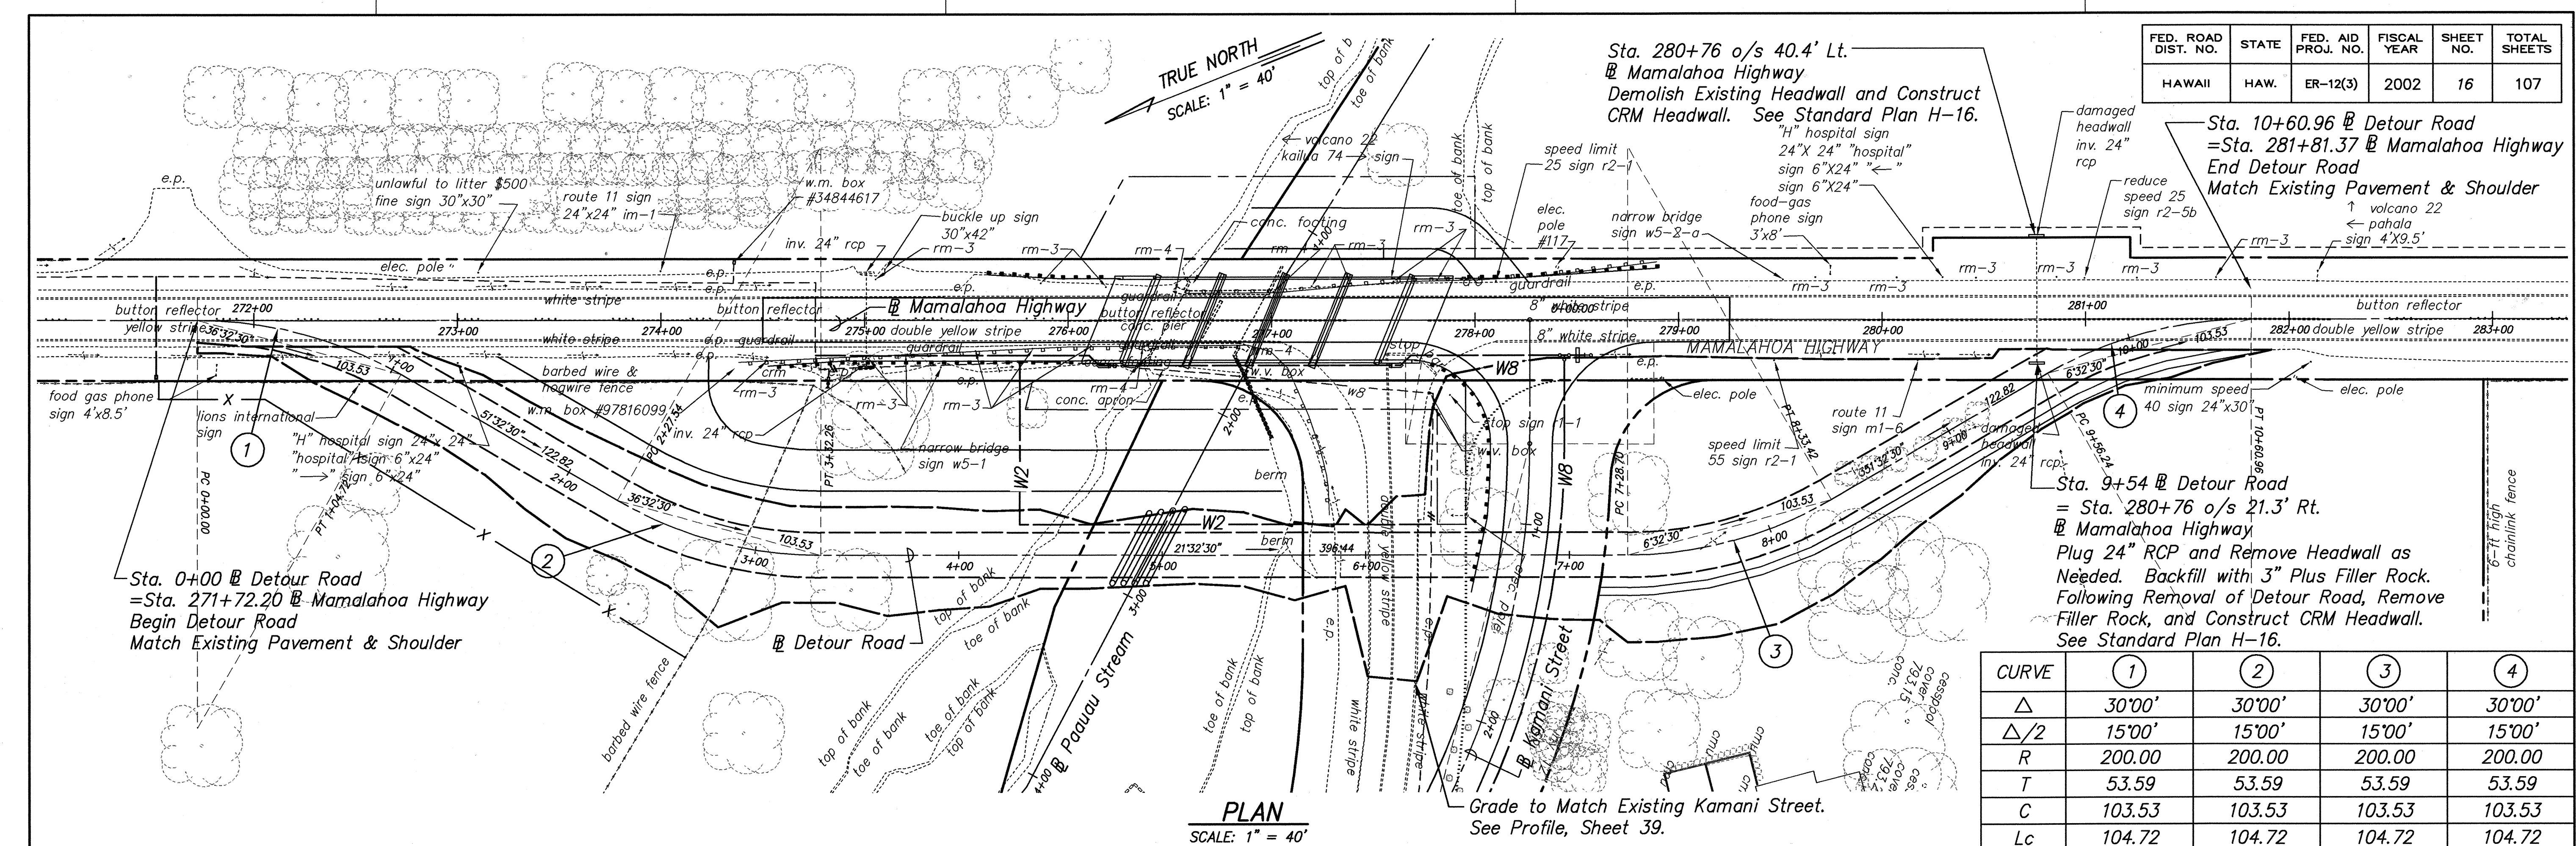

FED. ROAD DIST. NO.	STATE	FED. AID PROJ. NO.	FISCAL YEAR	SHEET NO.	TOTAL SHEETS
HAWAII	HAW.	ER-12(3)	2002	16	107

CURVE	(1)	(2)	(3)	(4)
Δ	30'00'	30'00'	30'00'	30'00'
$\Delta/2$	15'00'	15'00'	15'00'	15'00'
R	200.00	200.00	200.00	200.00
T	53.59	53.59	53.59	53.59
C	103.53	103.53	103.53	103.53
Lc	104.72	104.72	104.72	104.72

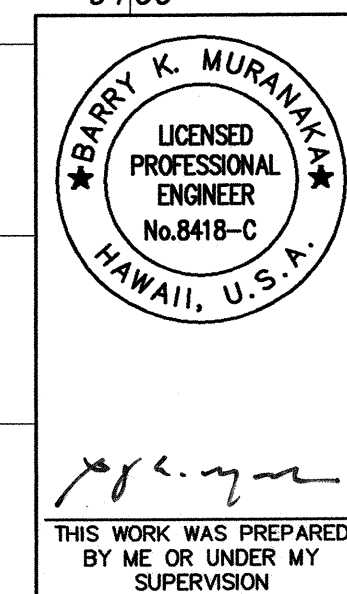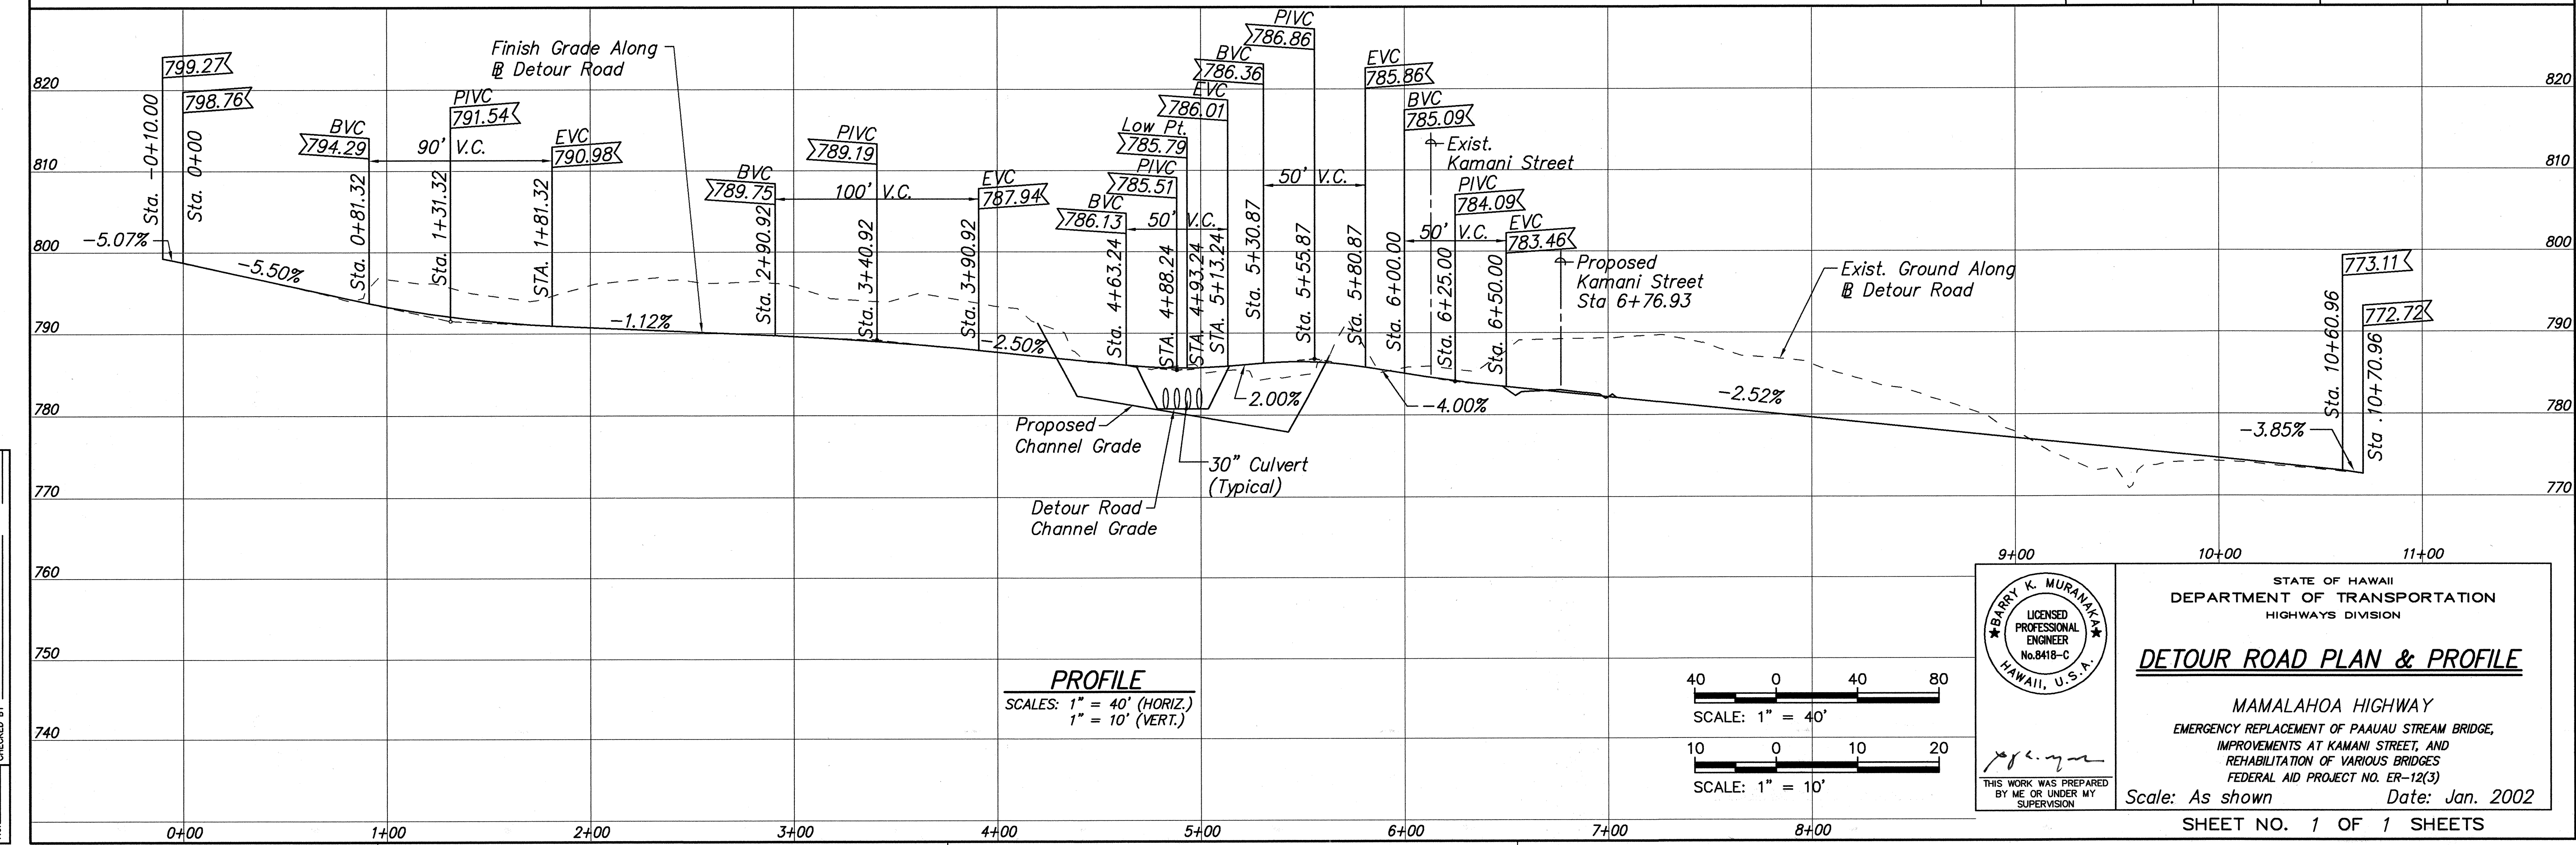

STATE OF HAWAII
DEPARTMENT OF TRANSPORTATION
HIGHWAYS DIVISION

DETOUR ROAD PLAN & PROFILE

MAMALAHOA HIGHWAY
EMERGENCY REPLACEMENT OF PAAUI STREAM BRIDGE,
IMPROVEMENTS AT KAMANI STREET, AND
REHABILITATION OF VARIOUS BRIDGES
FEDERAL AID PROJECT NO. ER-12(3)

Scale: As shown Date: Jan. 2002

SHEET NO. 1 OF 1 SHEETS