
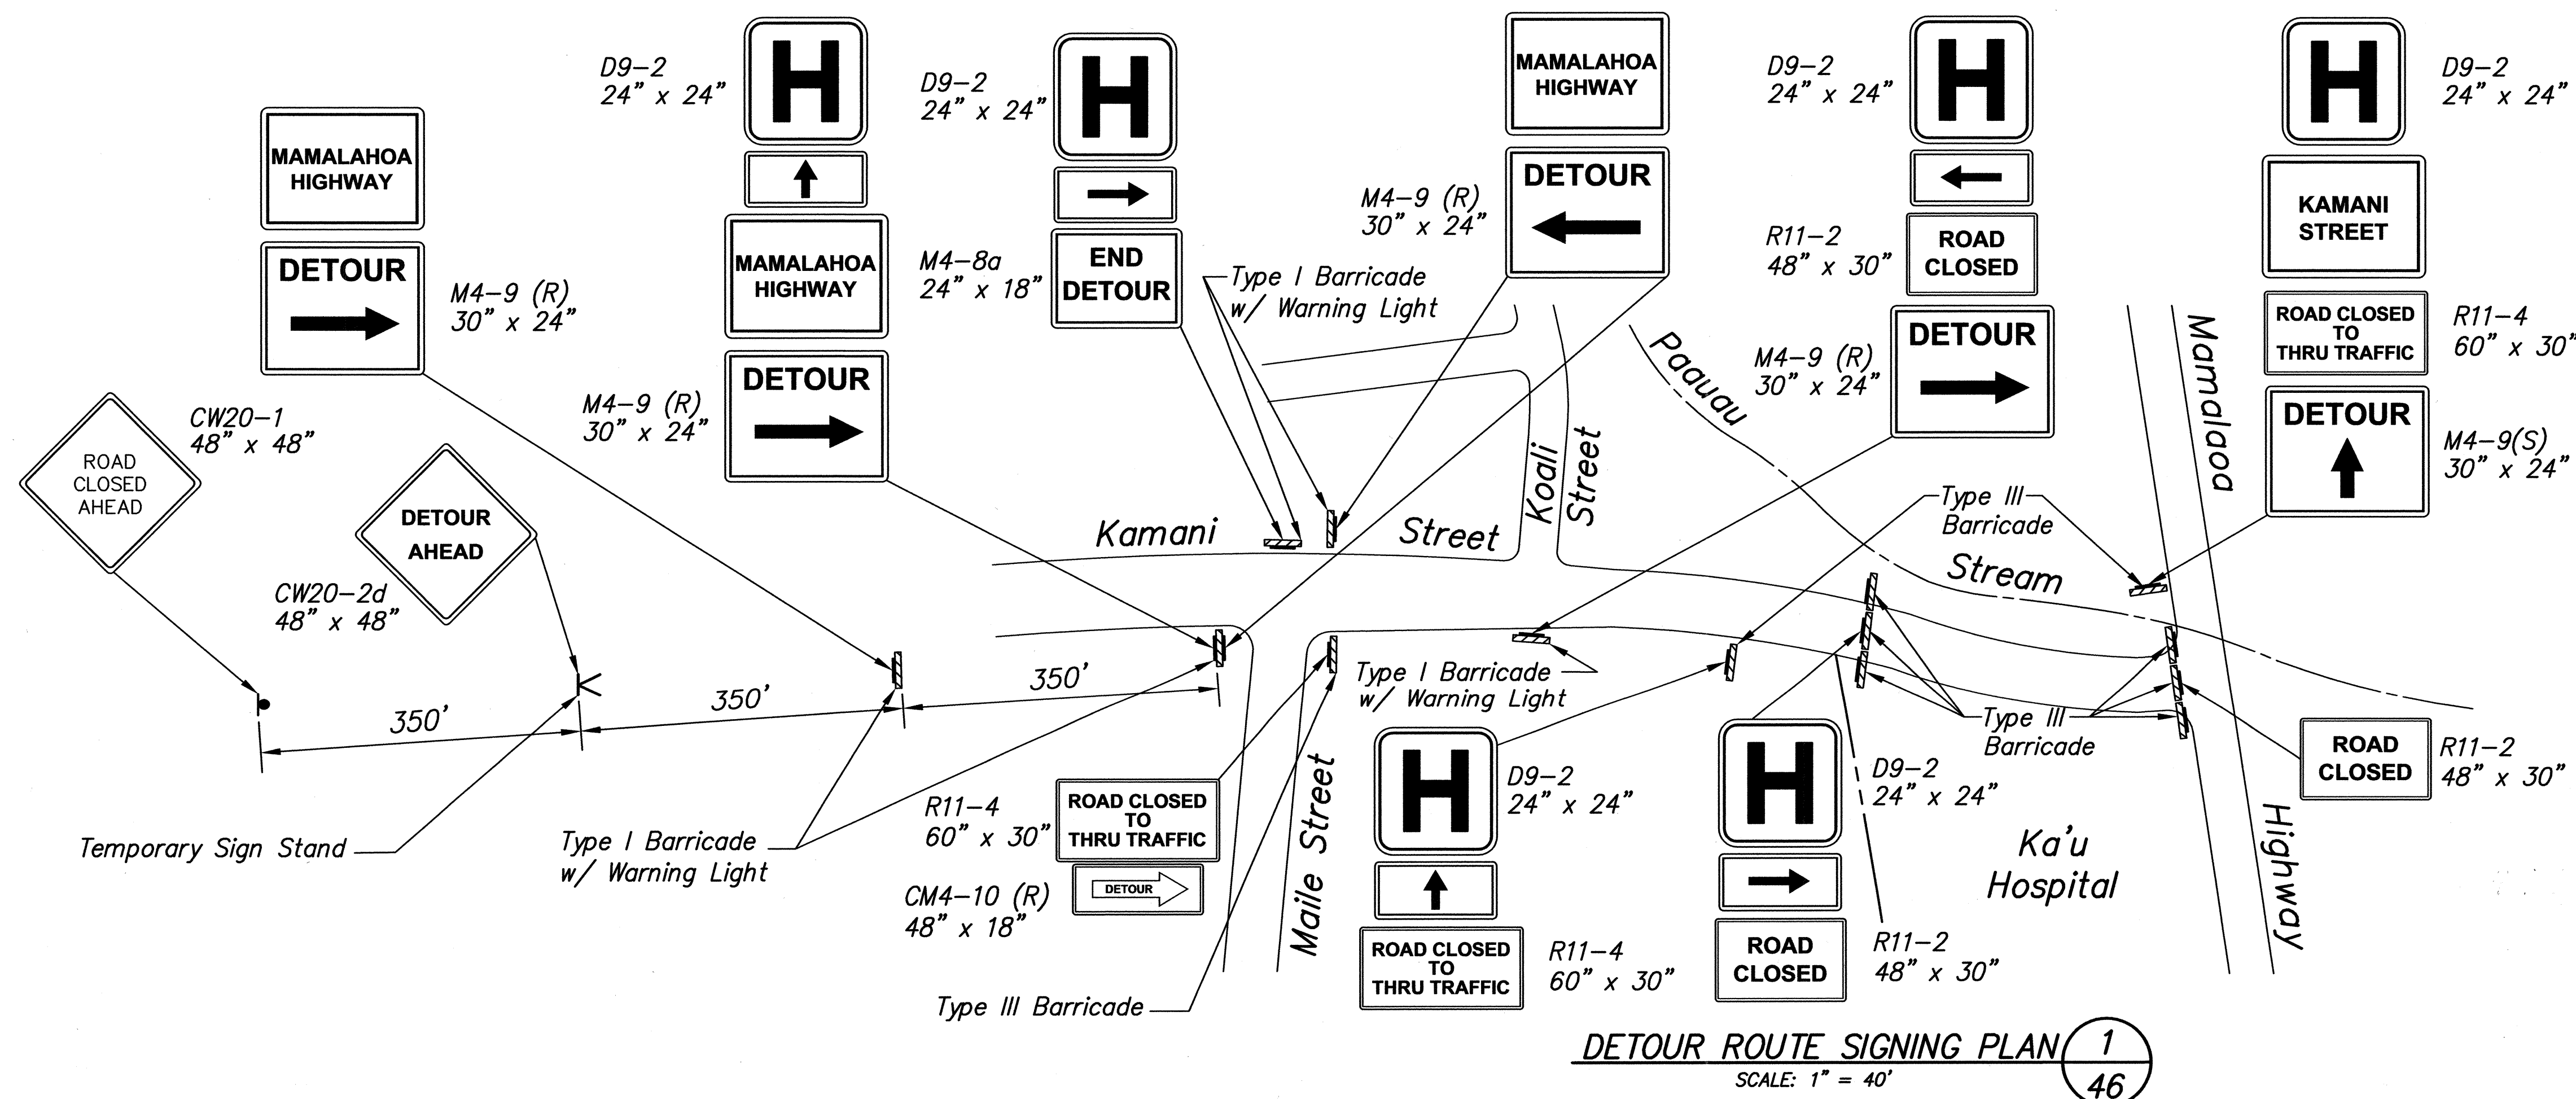


FED. ROAD DIST. NO.	STATE	FED. AID PROJ. NO.	FISCAL YEAR	SHEET NO.	TOTAL SHEETS
HAWAII	HAW.	ER-12(3)	2002	46	107

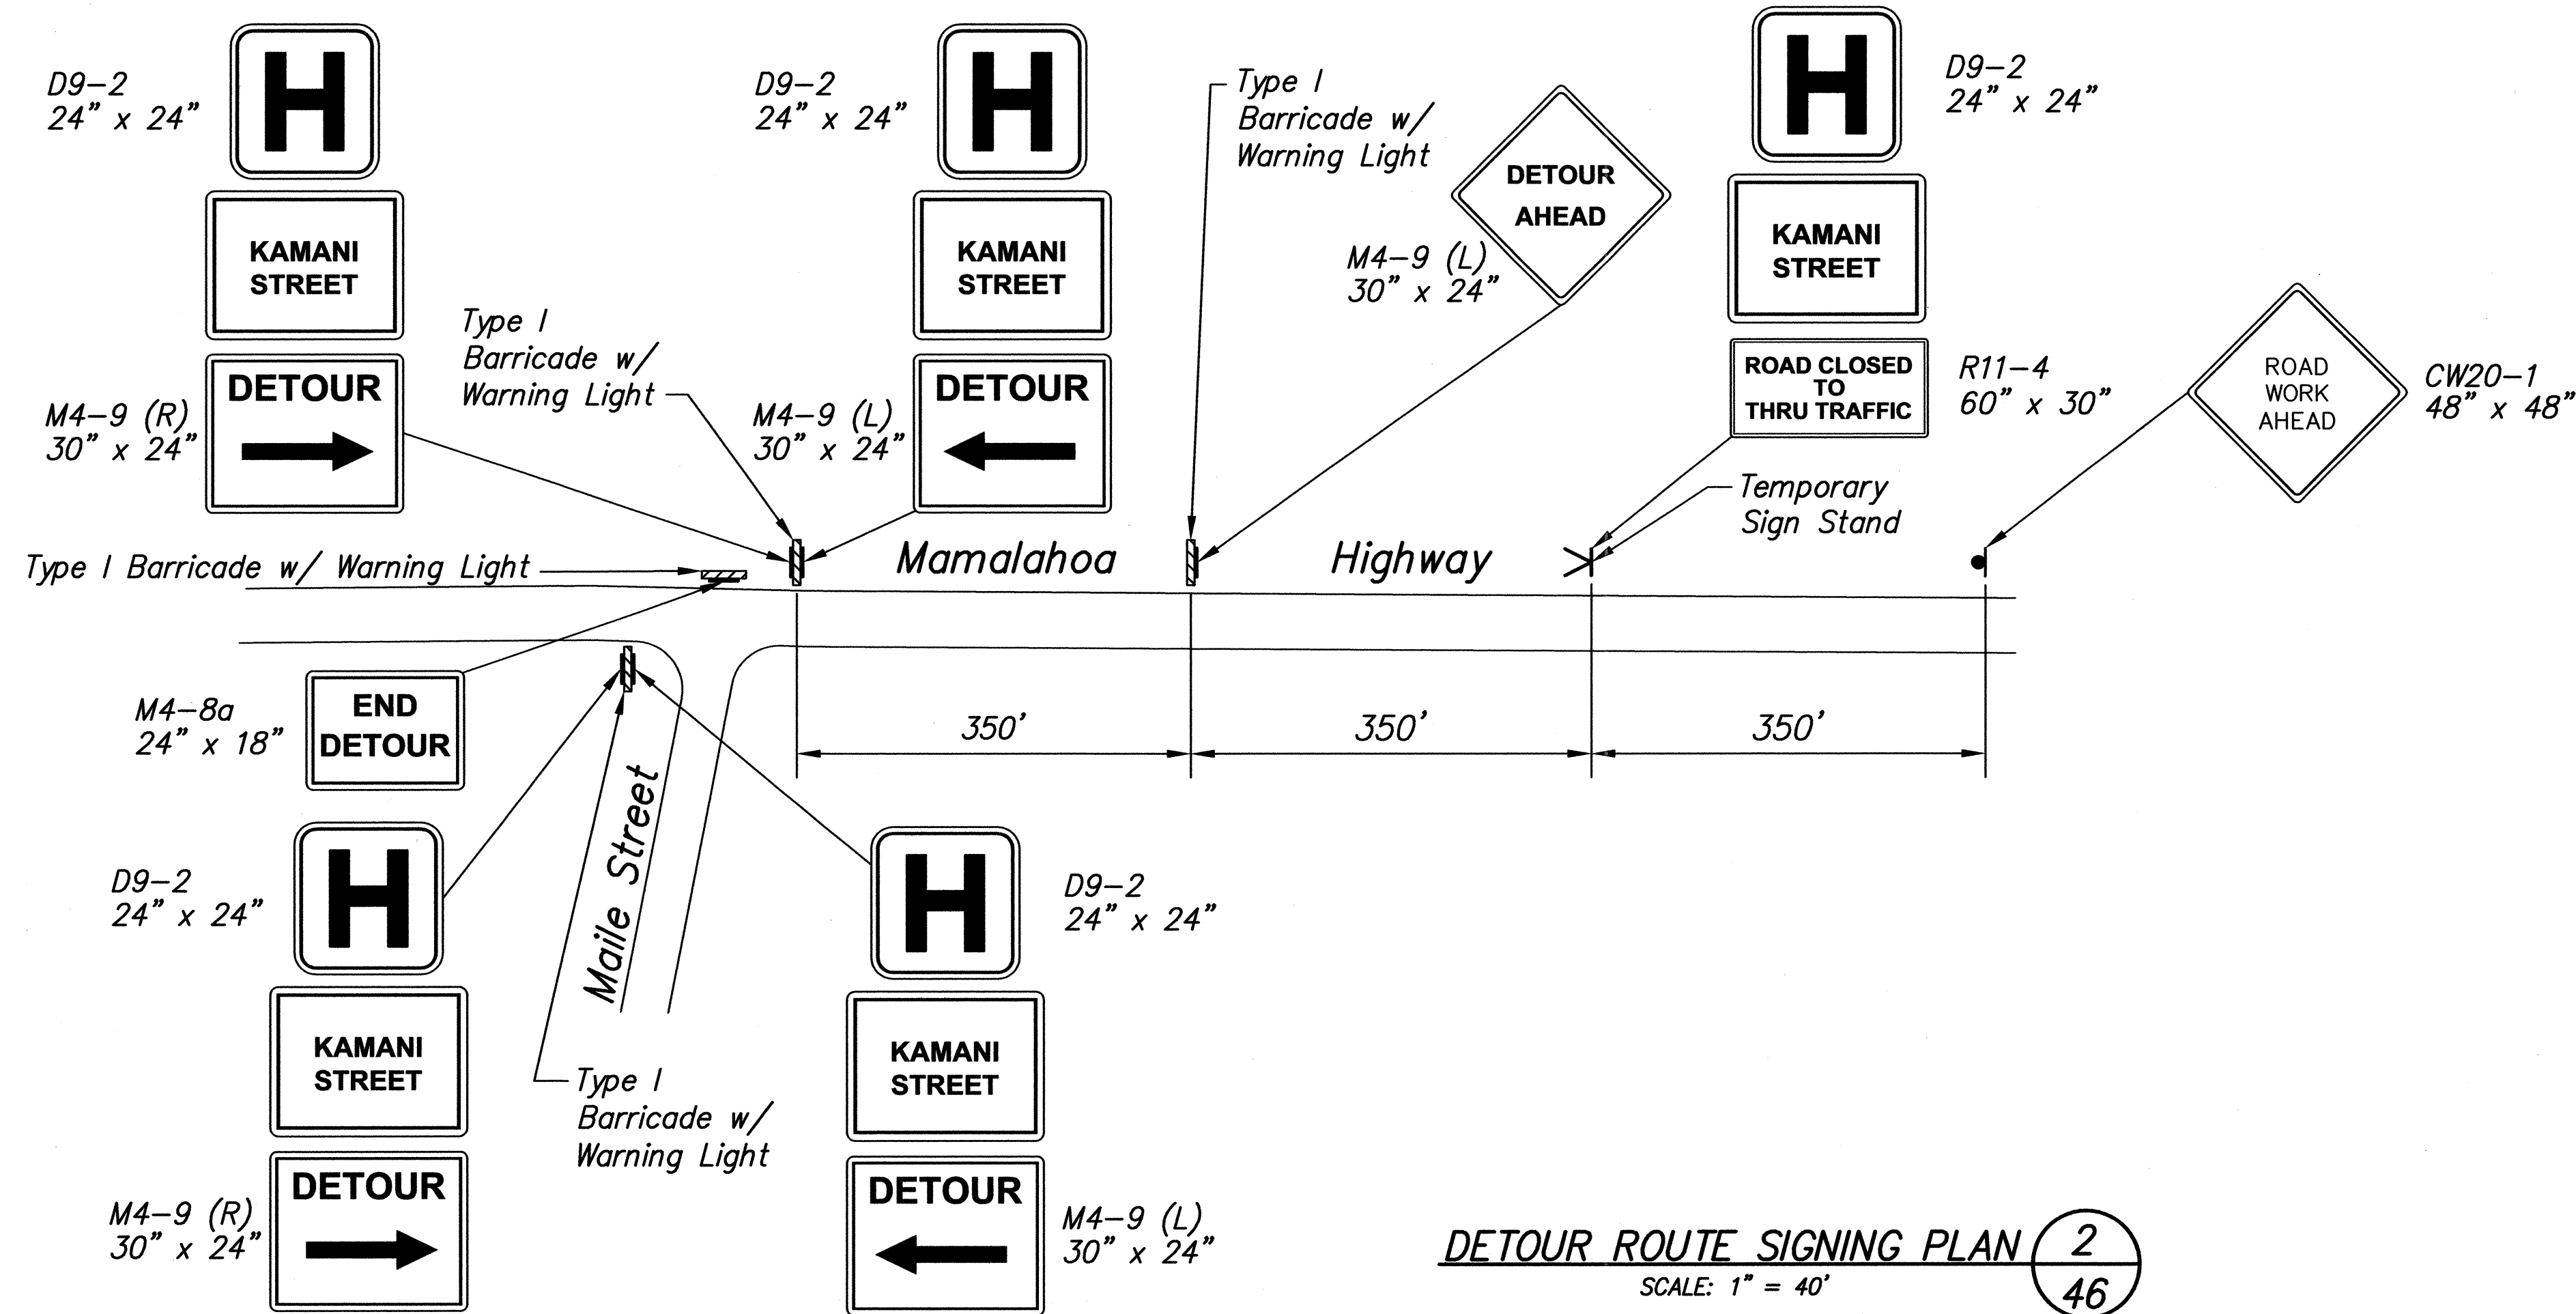

P.M.: BKM
CURRENT OPR: rki
PREV OPR:
CURRENT TIME: Feb 01, 2002 - 4:49pm
LAST SAVED BY: rki
LAST MODIFIED: Mon, 07 Jan 2002 - 1:30pm


PREFIX: G:\Kai00-01\ACAD\
FILE: KAI0076.dwg
BEGIN: 12/26/00
SCALE: 1=1

ORIGINAL PLAN	SURVEY PLOTTED BY _____ DATE _____
NOTEBOOK	DRAWN BY _____
	TRACED BY _____
	DESIGNED BY _____
	QUANTITIES BY _____
	CHECKED BY _____
No. _____	

APPROVED:


Division Chief, Engineering Division
Department of Public Works

2/7/02
Date

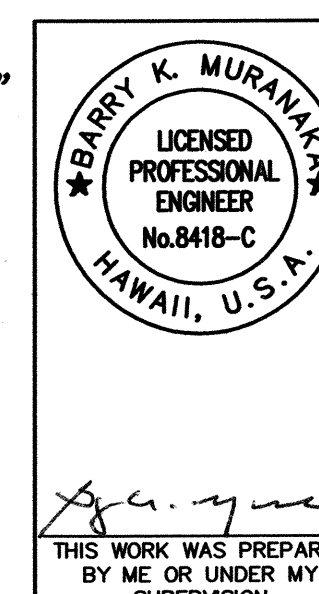

STATE OF HAWAII
DEPARTMENT OF TRANSPORTATION
HIGHWAYS DIVISION

DETOUR ROUTE DETAILS

MAMALAHOA HIGHWAY
EMERGENCY REPLACEMENT OF PAAUUA STREAM BRIDGE,
IMPROVEMENTS AT KAMANI STREET, AND
REHABILITATION OF VARIOUS BRIDGES
FEDERAL AID PROJECT NO. ER-12(3)

Scale: As shown Date: Jan. 2002

SHEET NO. 2 OF 2 SHEETS