

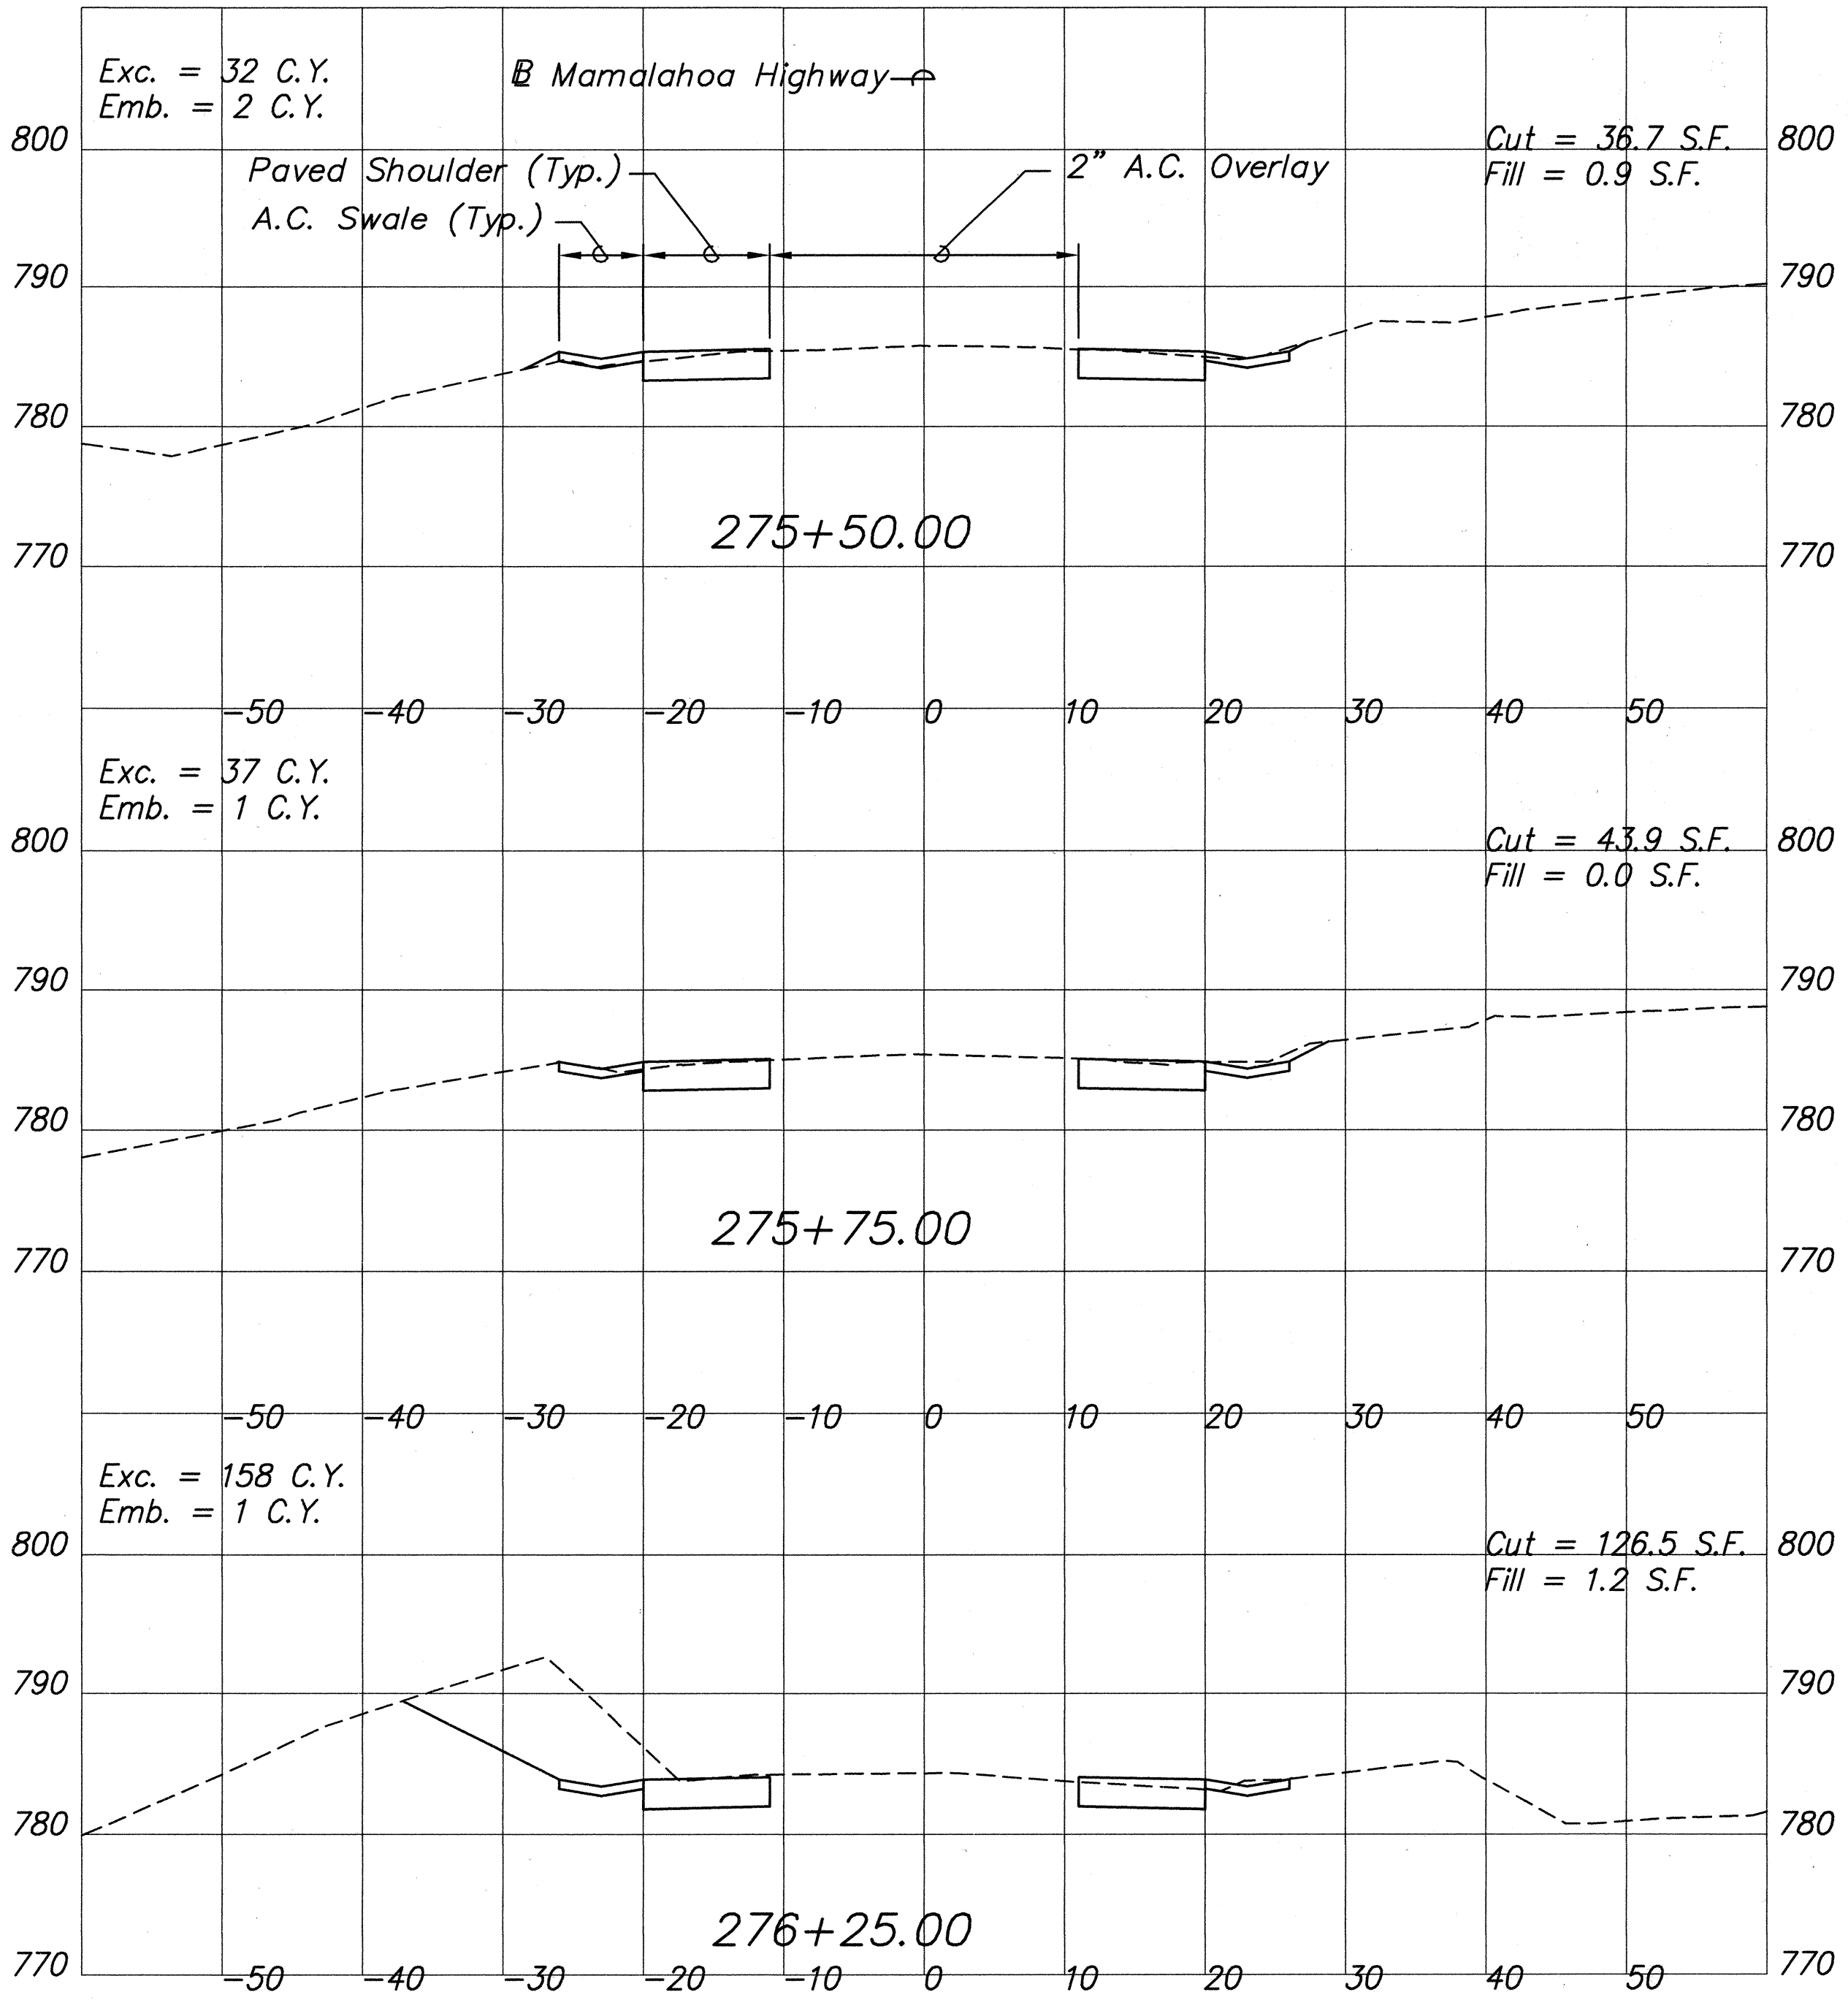
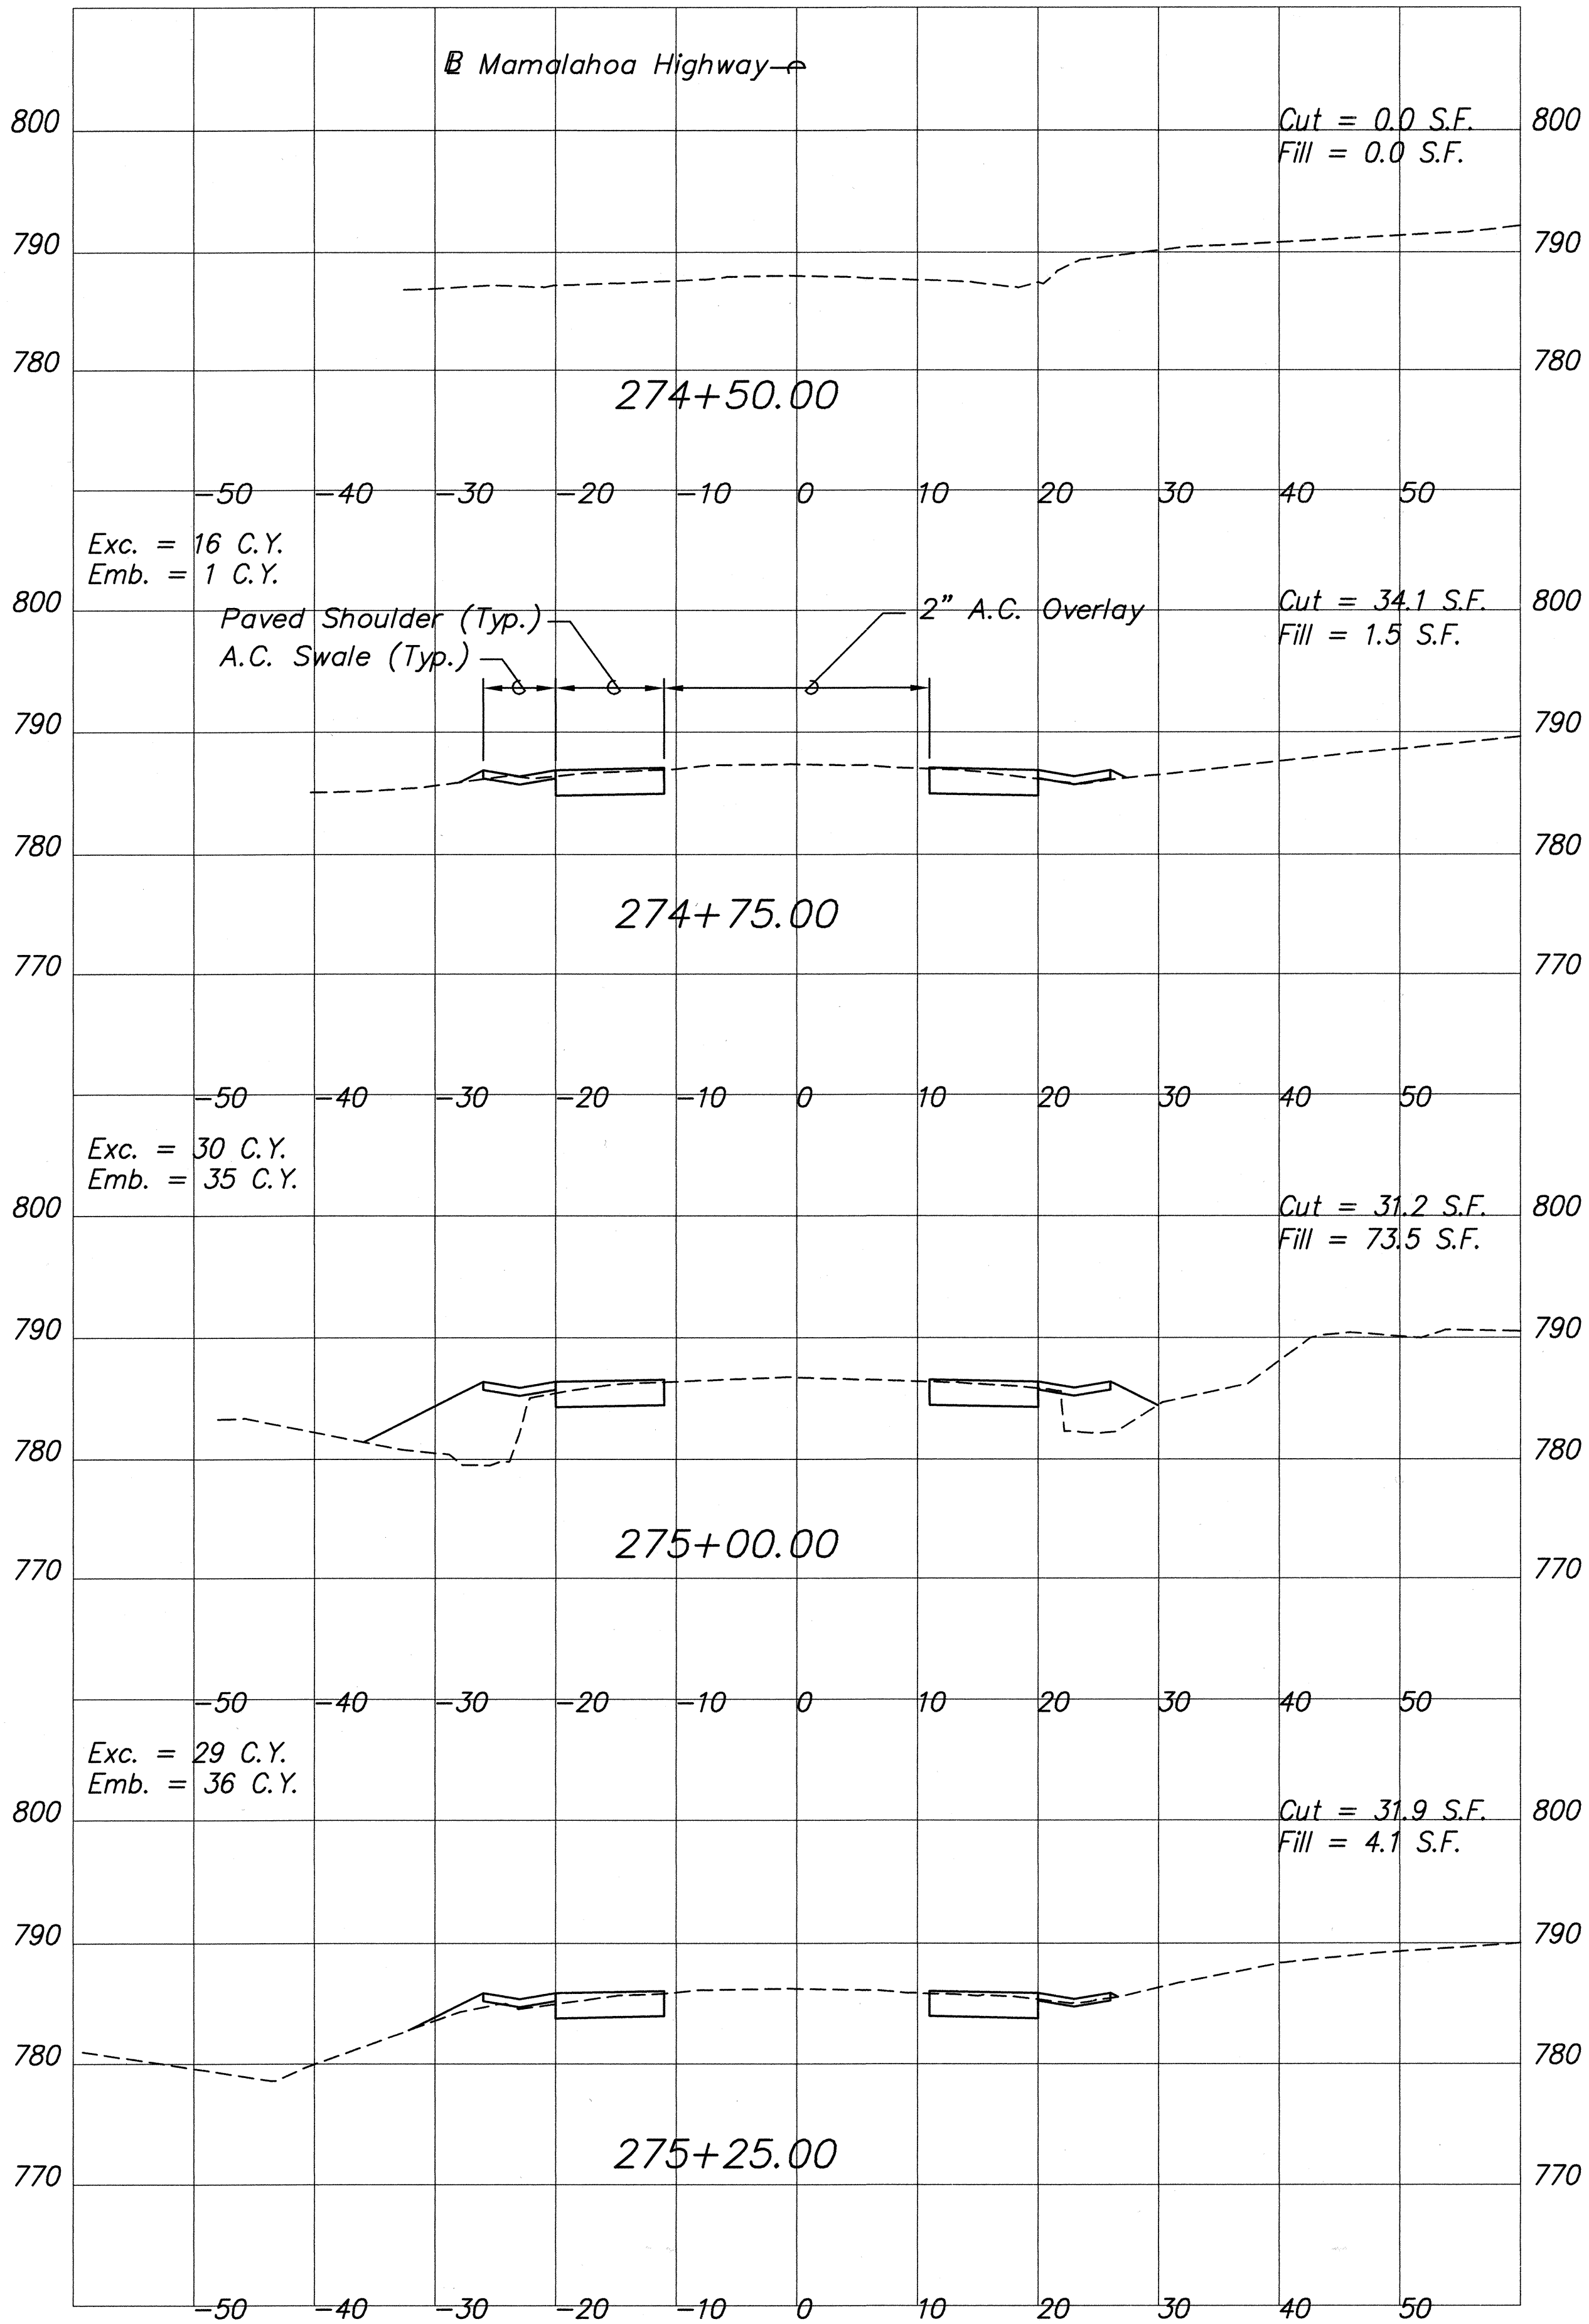


FED. ROAD DIST. NO.	STATE	FED. AID PROJ. NO.	FISCAL YEAR	SHEET NO.	TOTAL SHEETS
HAWAII	HAW.	ER-12(3)	2002	29	107

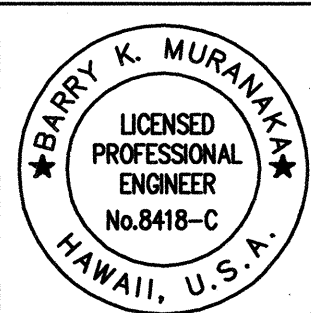

GRAPHIC SCALES:

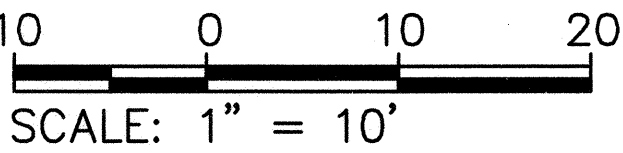

THIS WORK WAS PREPARED
BY ME OR UNDER MY
SUPERVISION

STATE OF HAWAII
DEPARTMENT OF TRANSPORTATION
HIGHWAYS DIVISION

MAMALAHOA HIGHWAY

SECTIONS

MAMALAHOA HIGHWAY

EMERGENCY REPLACEMENT OF PAAUUAU STREAM BRIDGE,
IMPROVEMENTS AT KAMANI STREET, AND
REHABILITATION OF VARIOUS BRIDGES
FEDERAL AID PROJECT NO. ER-12(3)

Scale: As shown

Date: Jan. 2002



SHEET NO. 1 OF 2 SHEETS

P.M.: BKM
CURRENT OPR: mkf
PREV. OPR:
CURRENT TIME: Mar 26, 2002 - 11:11am
LAST SAVED BY: rki
LAST MODIFIED: Mon, 07 Jun 2002 - 12:02pm



PREFIX: G:\kai00-01\ACAD\
FILE: kai00061.dwg
BEGIN: 12/26/00
SCALE: 1"=1

ORIGINAL PLAN	SURVEY PLOTTED BY	DATE
NOTEBOOK	DRAWN BY	
	DESIGNED BY	
	QUANTITIES BY	
	CHECKED BY	

FED. ROAD DIST. NO.	STATE	FED. AID PROJ. NO.	FISCAL YEAR	SHEET NO.	TOTAL SHEETS
HAWAII	HAW.	ER-12(3)	2002	30	107

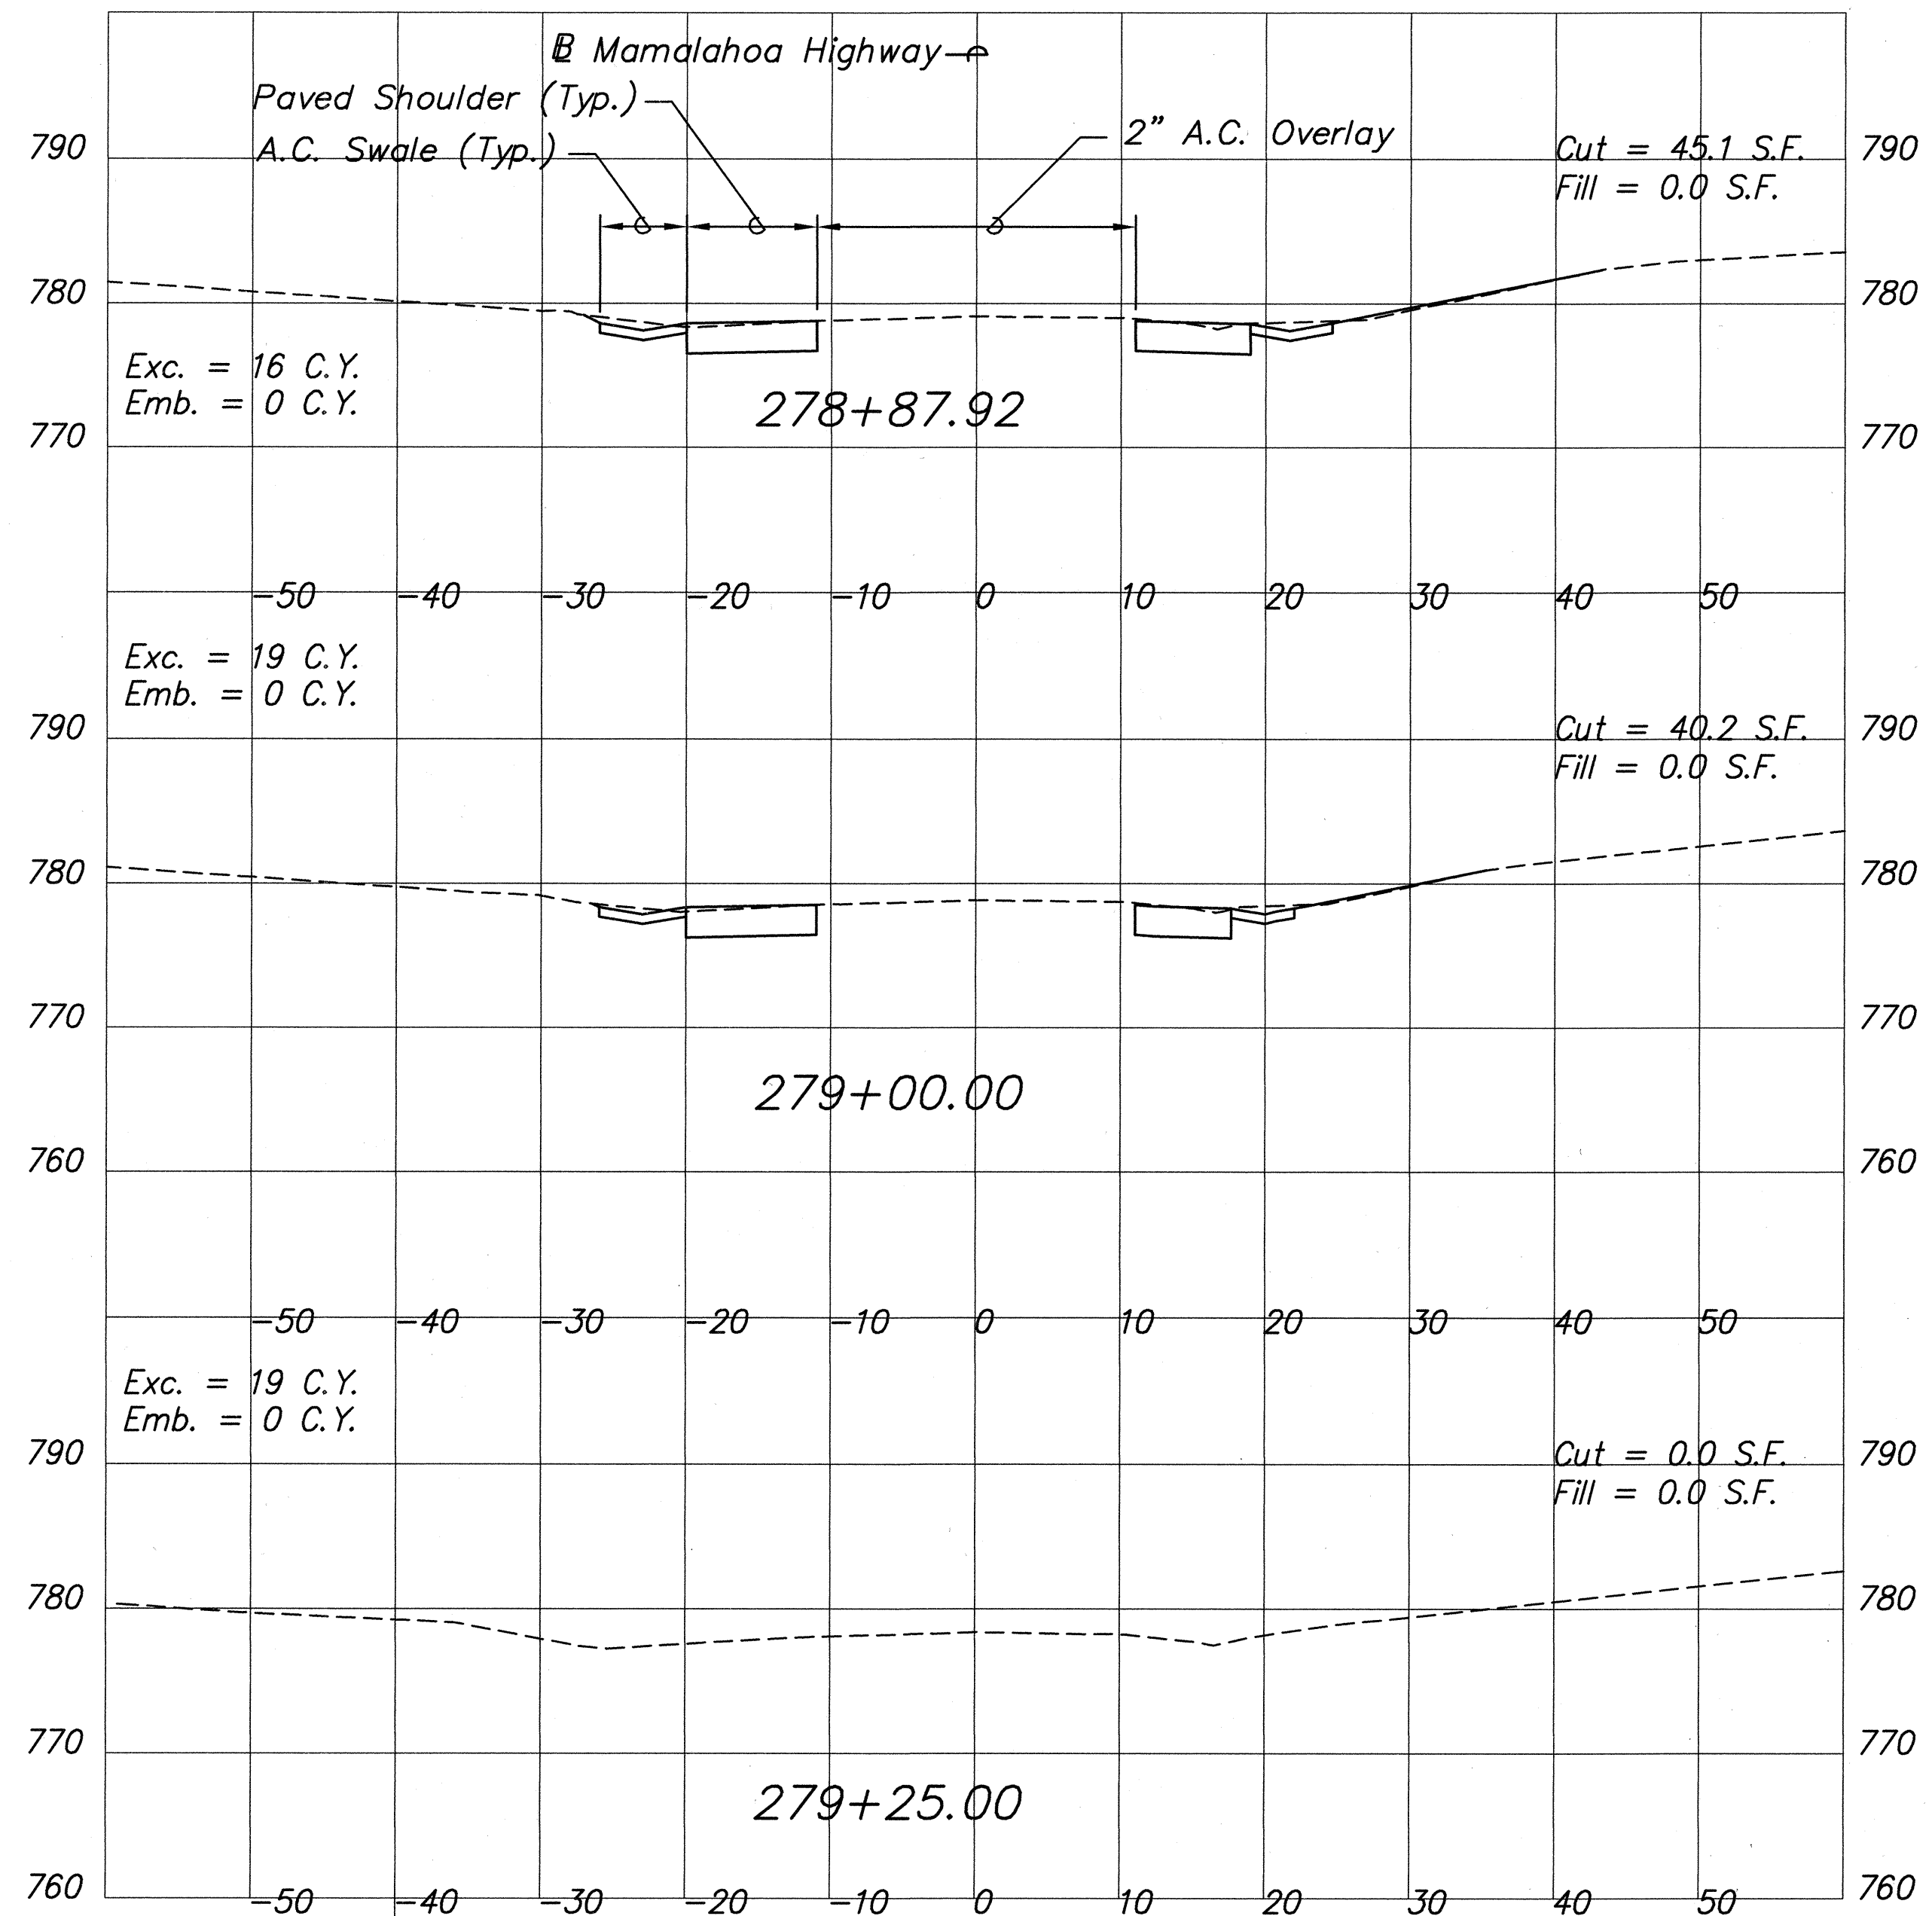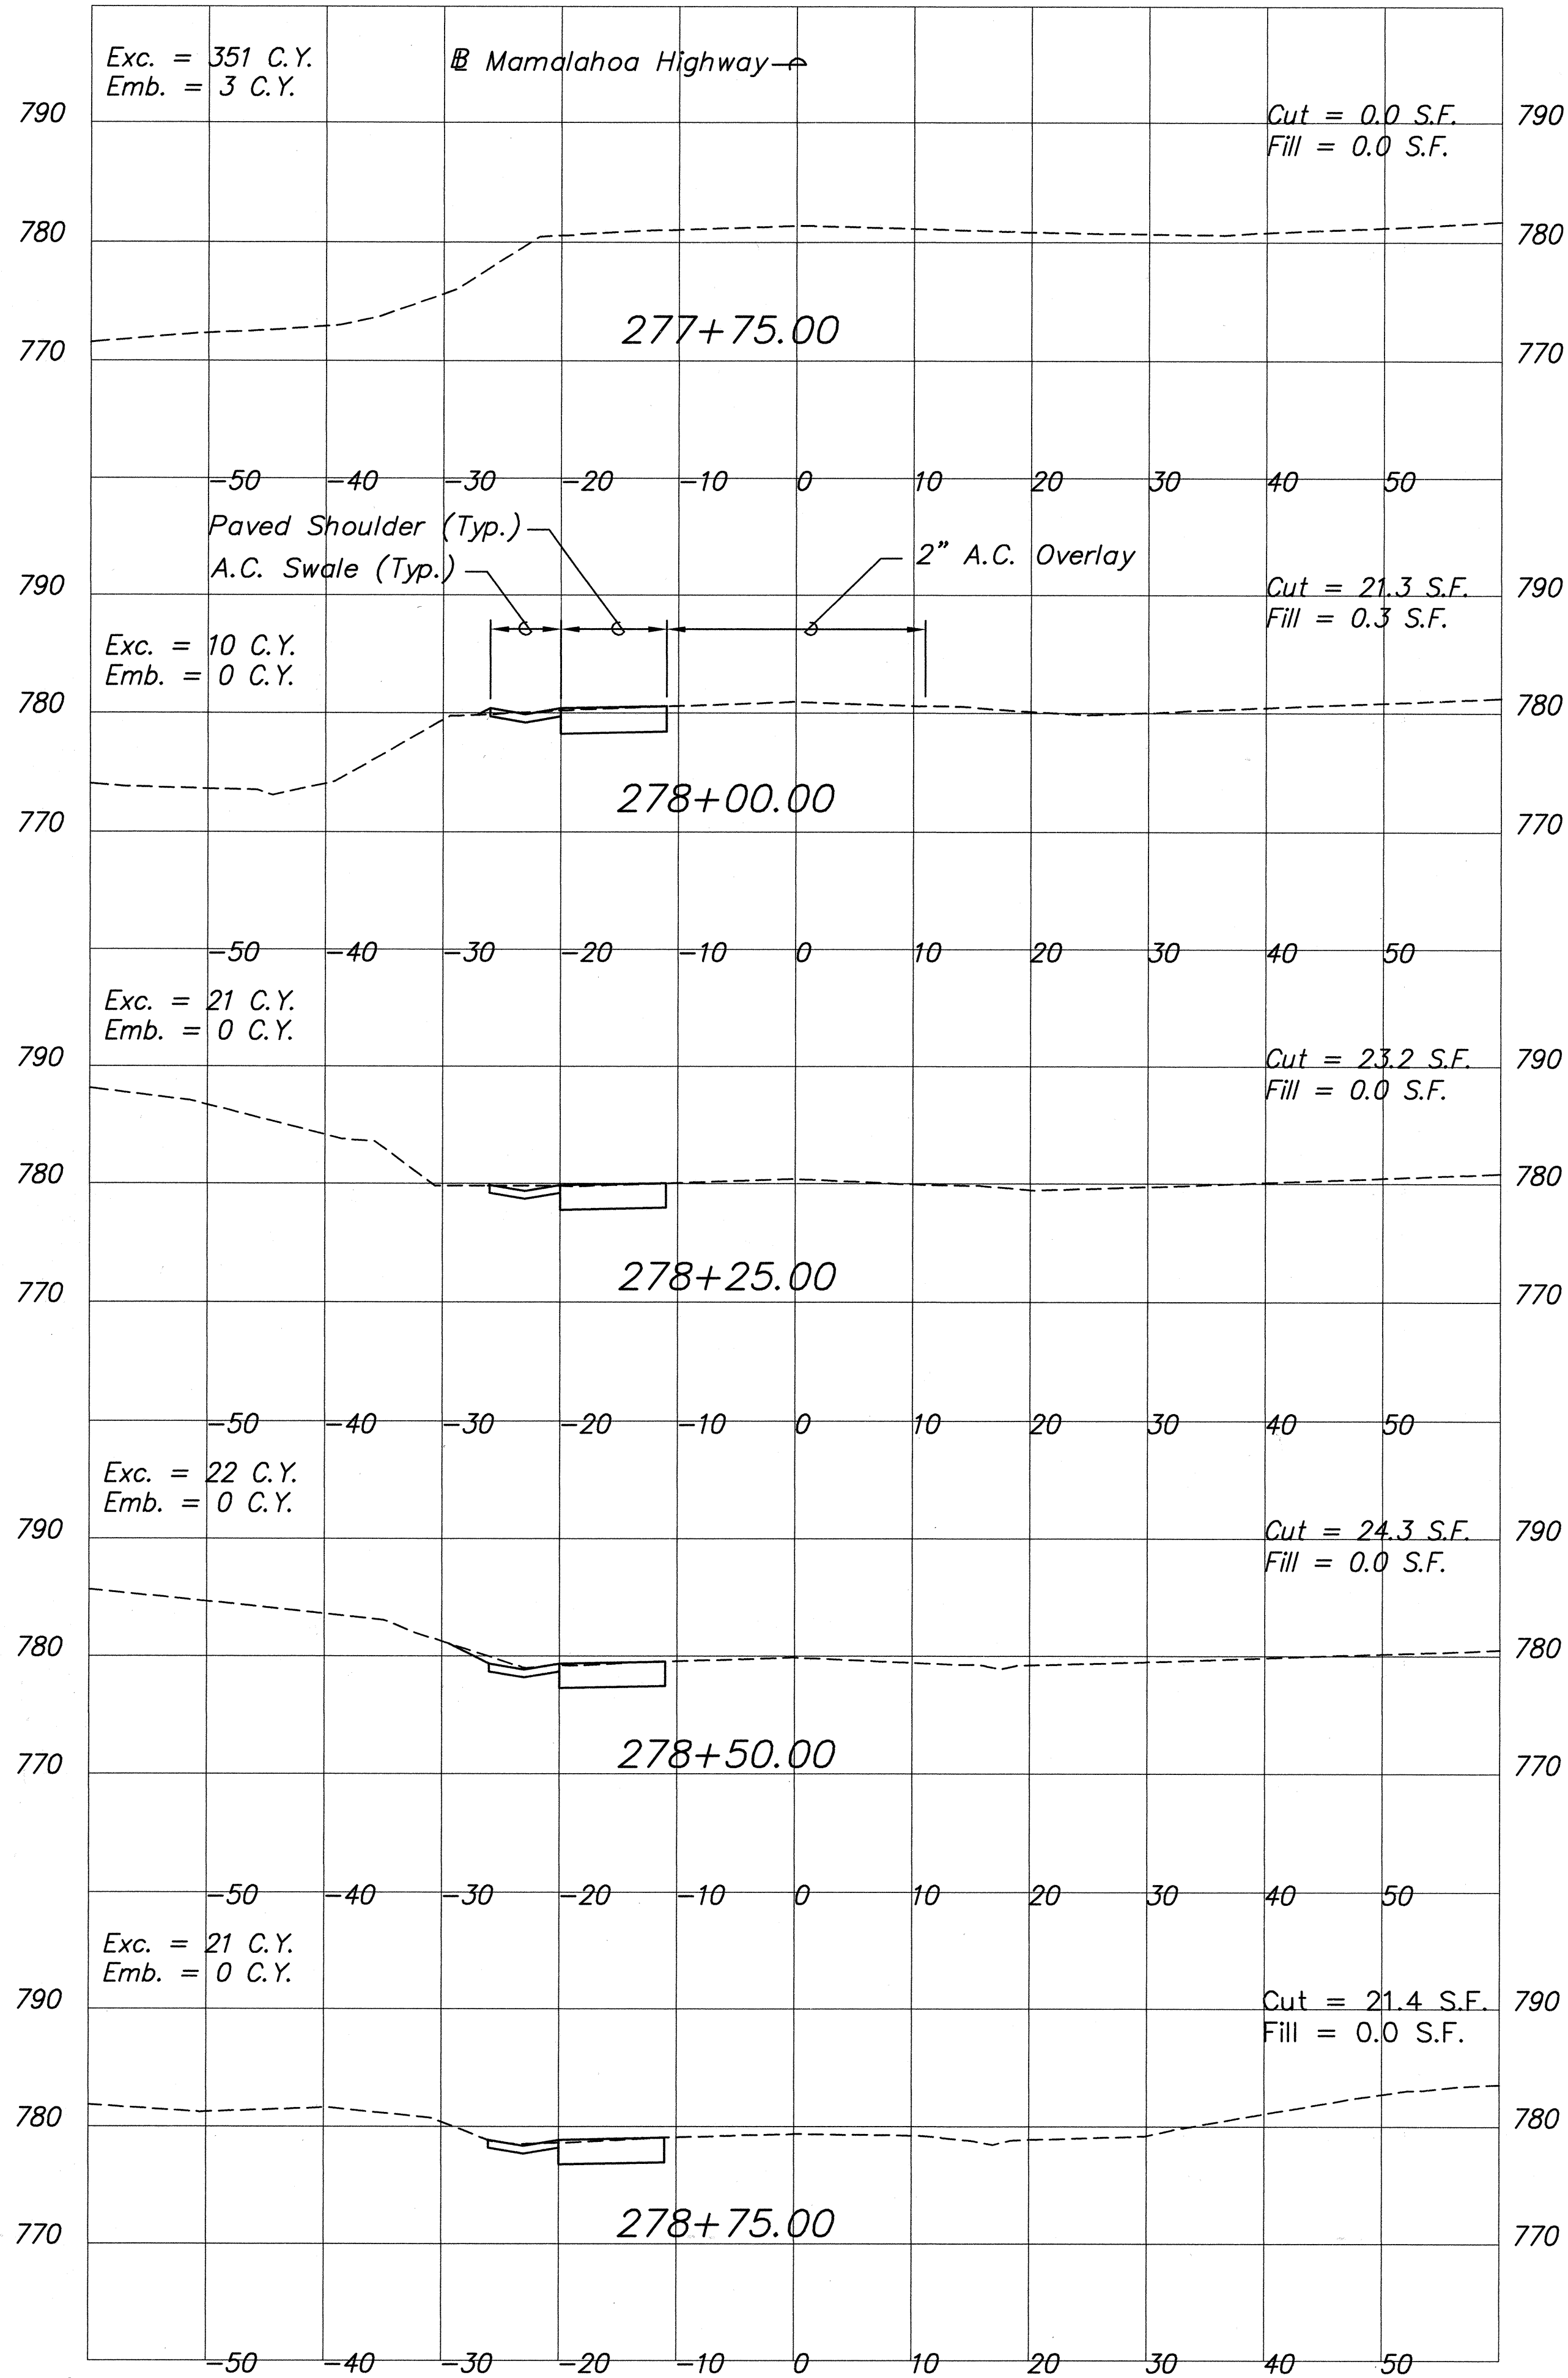

GRAPHIC SCALES:

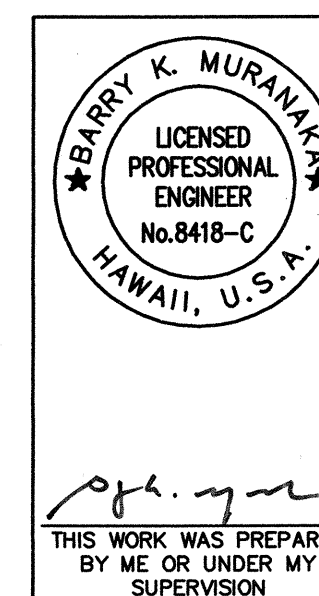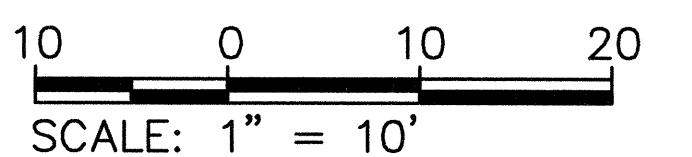

STATE OF HAWAII
DEPARTMENT OF TRANSPORTATION
HIGHWAYS DIVISION

MAMALAHOA HIGHWAY
SECTIONS

MAMALAHOA HIGHWAY
EMERGENCY REPLACEMENT OF PAAUUA STREAM BRIDGE,
IMPROVEMENTS AT KAMANI STREET, AND
REHABILITATION OF VARIOUS BRIDGES
FEDERAL AID PROJECT NO. ER-12(3)

Scale: As shown Date: Jan. 2002

SHEET NO. 2 OF 2 SHEETS

30

P.M.: BKM
CURRENT OPR: mkf
PREV. OPR:
CURRENT TIME: Mar 26, 2002 - 11:12am
LAST SAVED BY: rki
LAST MODIFIED: Mon, 07 Jan 2002 - 12:02pm

PREFIX: G:\Kai00-01\ACAD\
FILE: KAI0063.dwg
BEGIN: 12/26/00
SCALE: 1=1

ORIGINAL PLAN	SURVEY PLOTTED BY _____	DATE _____
	DRAWN BY _____	
	TRACED BY _____	
NOTEBOOK	DESIGNED BY _____	
	QUANTITIES BY _____	
to _____	CHECKED BY _____	