




FED. ROAD DIST. NO.	STATE	FED. AID PROJ. NO.	FISCAL YEAR	SHEET NO.	TOTAL SHEETS
HAWAII	HAW.	STP-011-2(32)	1999	29	34

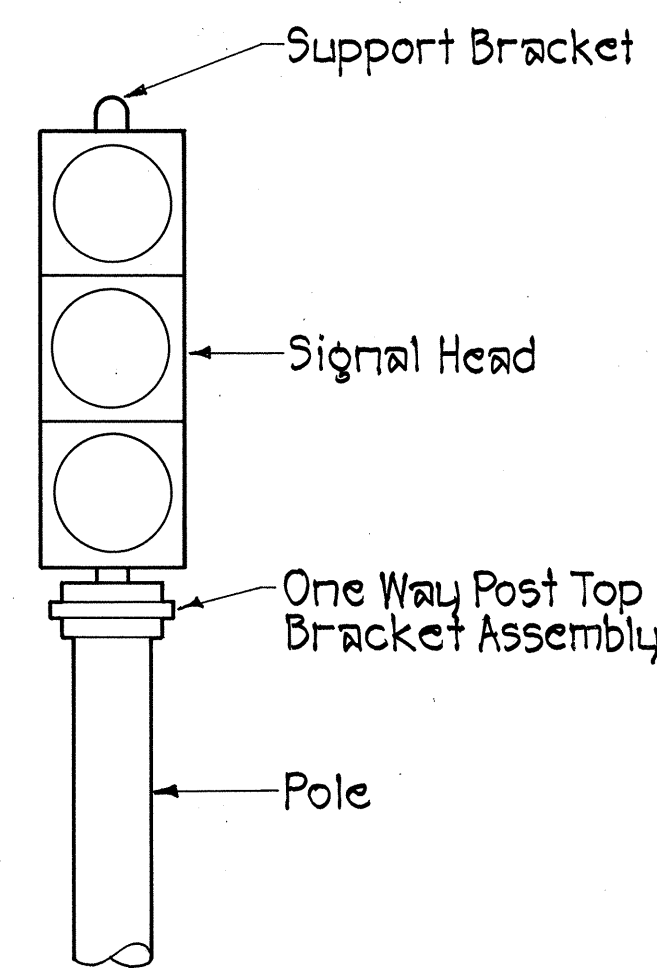


TYPE I
POST TOP MOUNTING,
ONE WAY

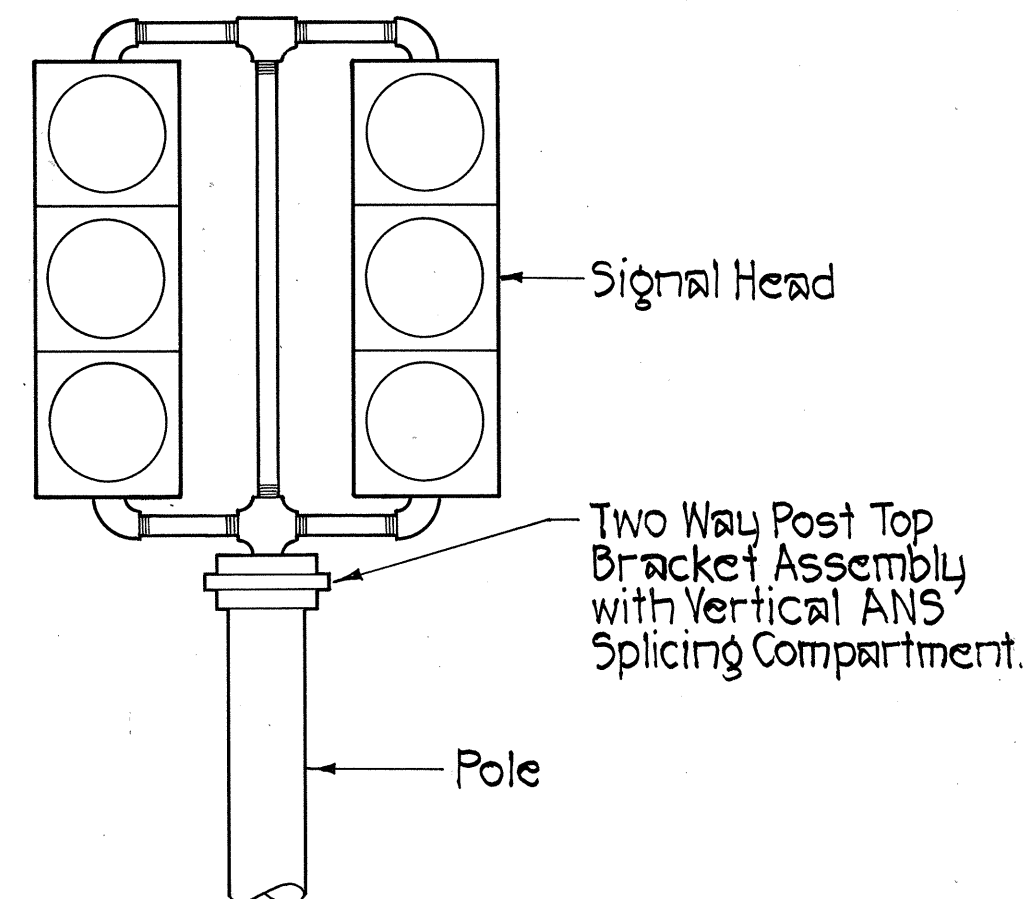


TYPE II
POST TOP MOUNTING,
TWO WAY

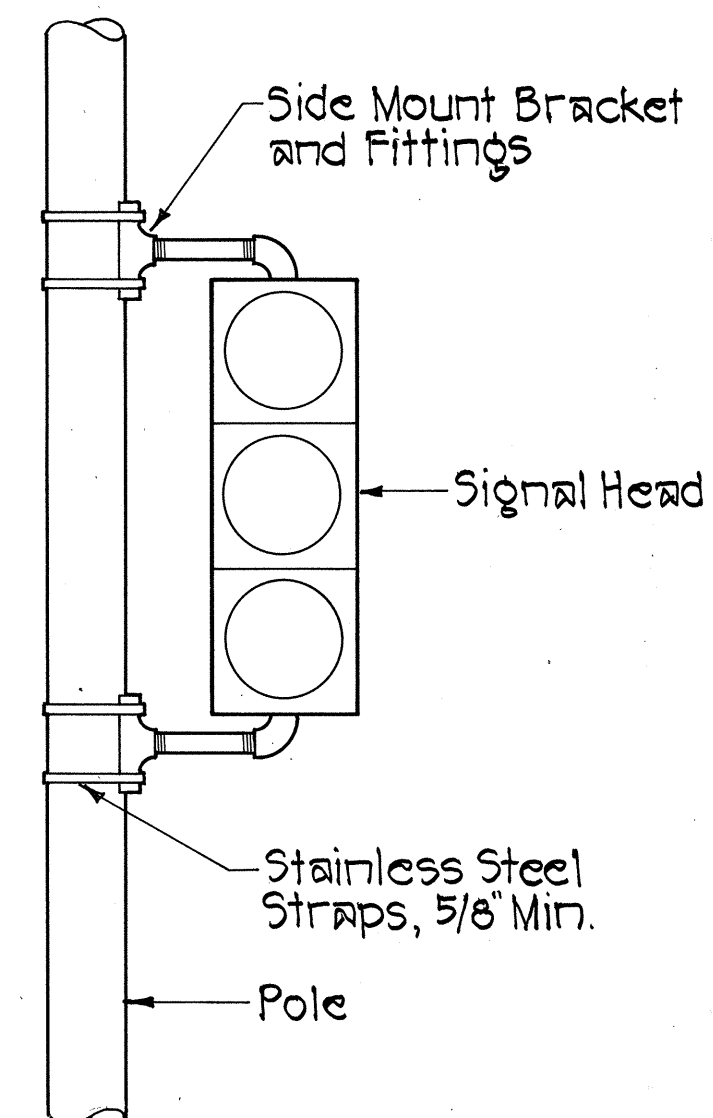

TYPE V
SIDE POLE MOUNTING,
ONE WAY
WOOD AND METAL

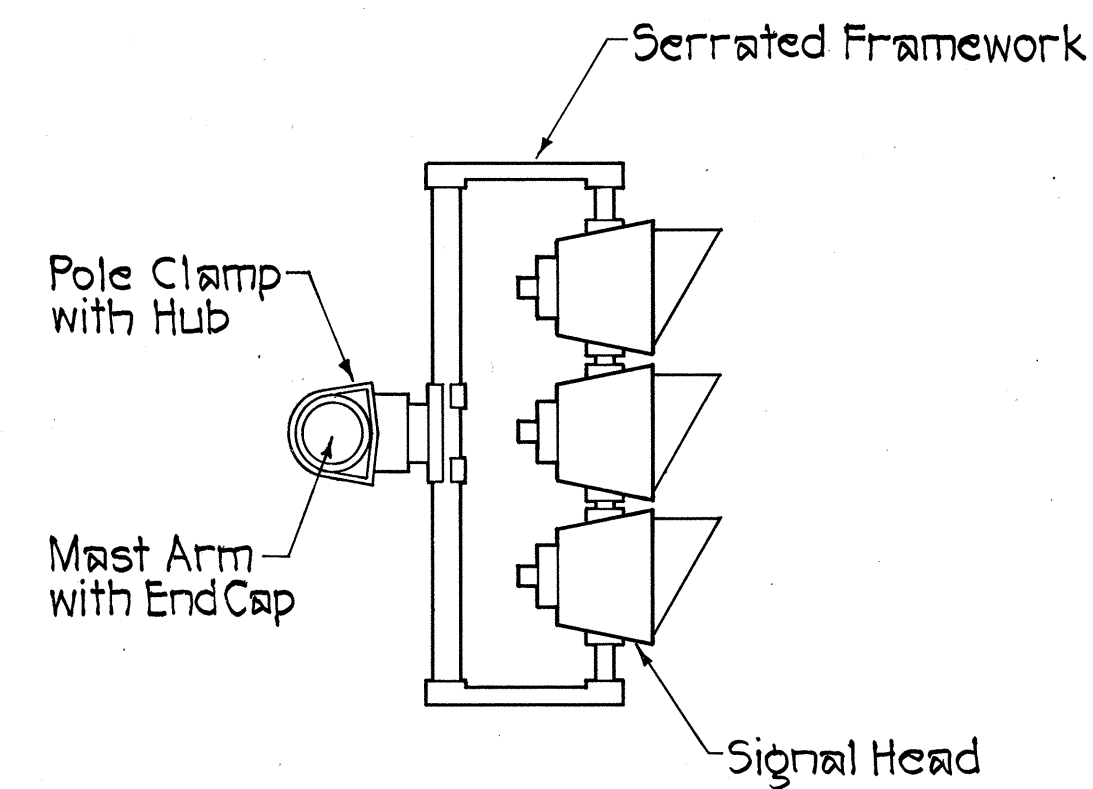


TYPE VI
MAST ARM MOUNTING

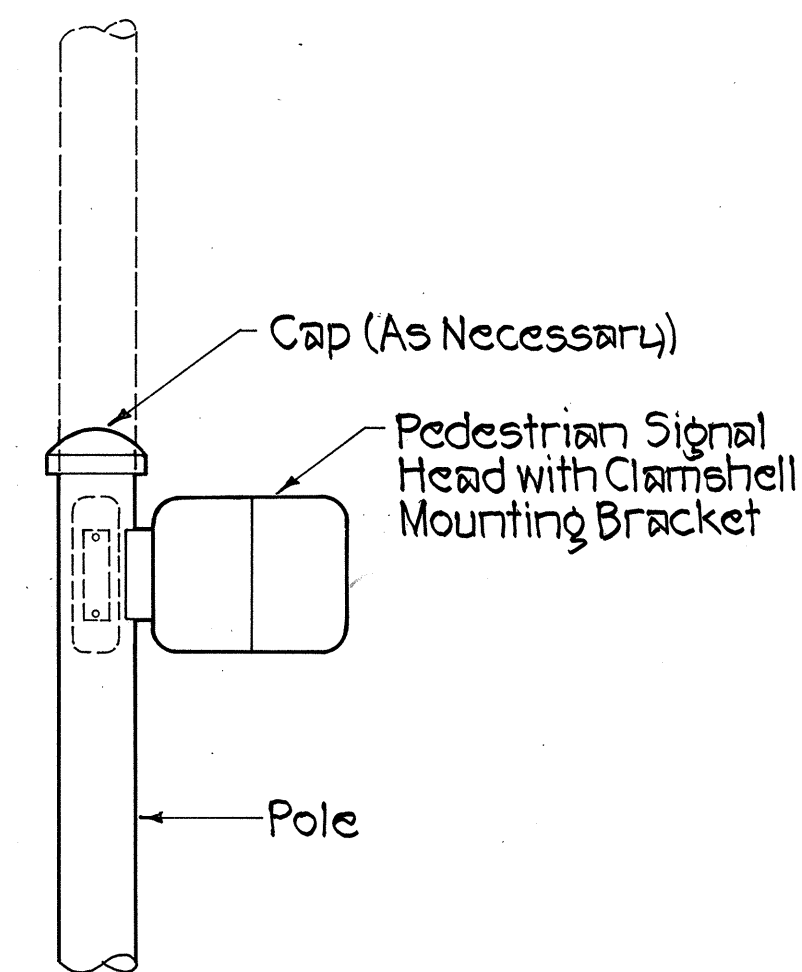


TYPE VII
PEDESTRIAN SIGNAL
HEAD MOUNTING

NOTES:

1. All threaded items, i.e. bolts, fittings, screws, etc., shall be coated with an approved anti-seize compound prior to assembly or installation.
2. All circular signal heads (except Fiberoptic and Programmable) shall have approved glass lenses.

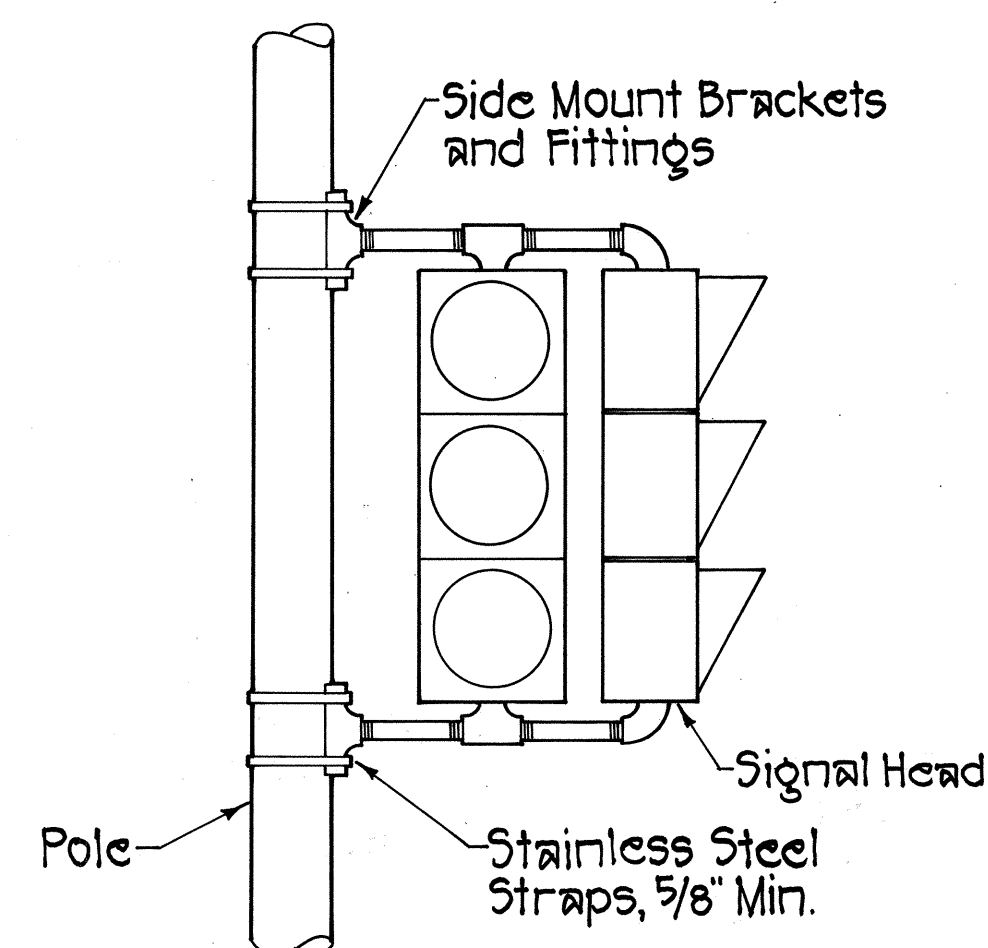

TYPE IV
SIDE POLE MOUNTING
TWO WAY

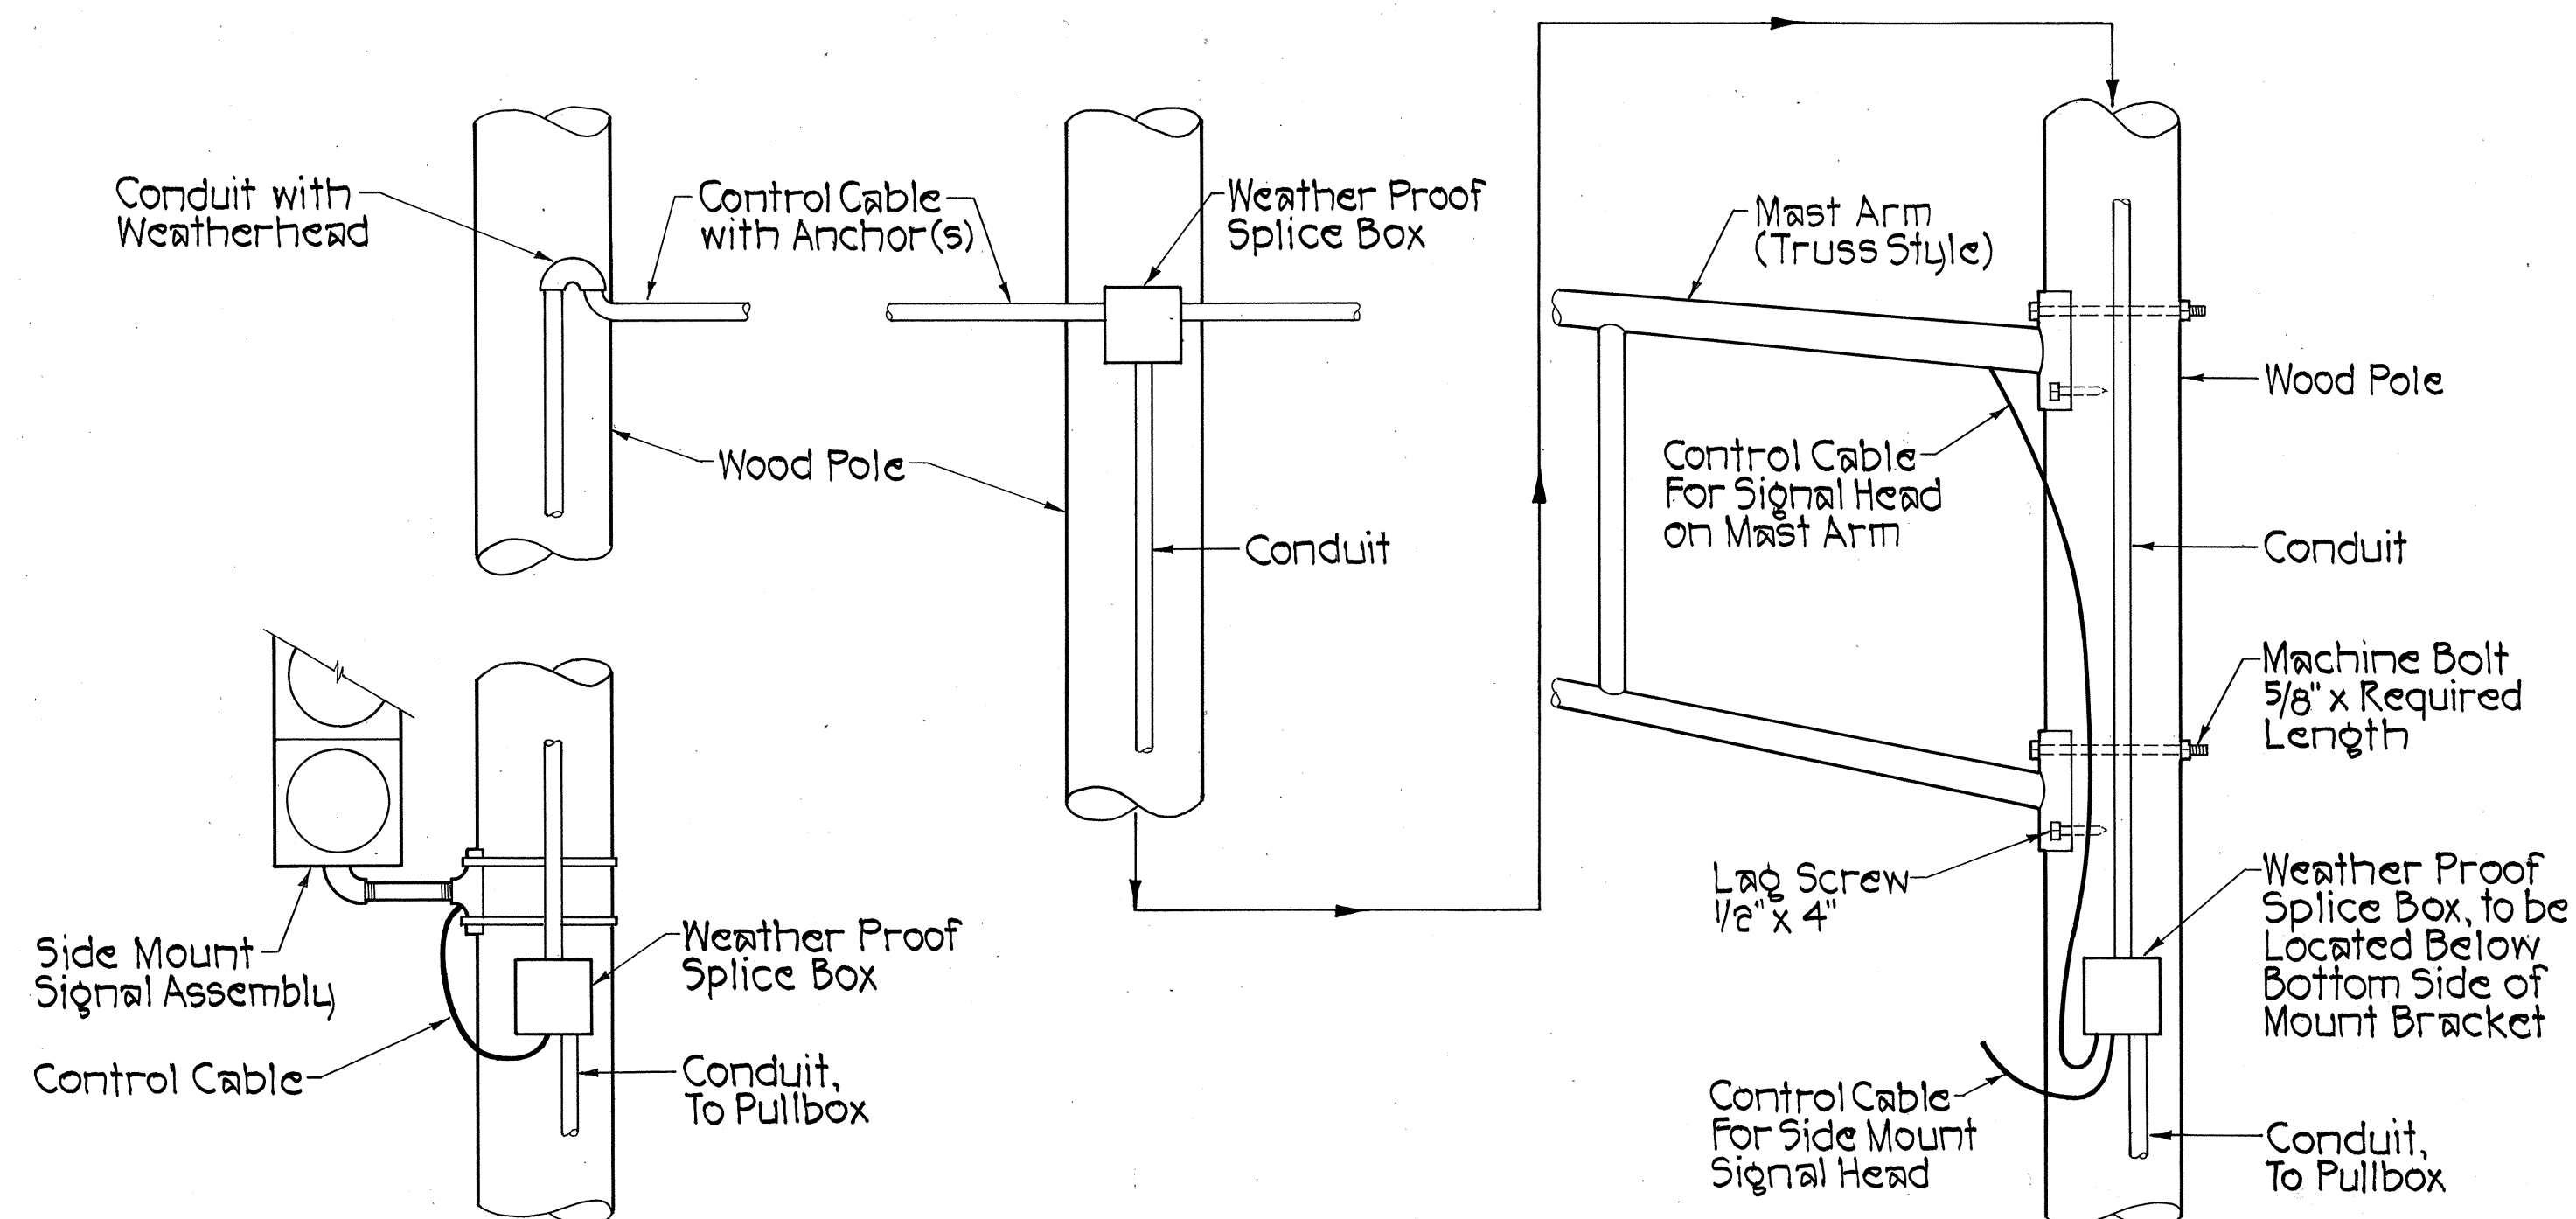

WOOD POLE MOUNTINGS
MAST ARM AND CONTROL CABLE HARDWARE

THIS WORK WAS PREPARED BY ME OR
UNDER MY SUPERVISION.
Harold I. Yoshizaki
SHIMABUKURO, ENDO & YOSHIZAKI, INC.
1126 12th Avenue
Honolulu, Hawaii 96816

STATE OF HAWAII
DEPARTMENT OF TRANSPORTATION
HIGHWAYS DIVISION

**SIGNAL & PEDESTRIAN HEAD
MOUNTING DETAILS**

KANOEHUA AVENUE
TRAFFIC SIGNAL MODERNIZATION
F.A. PROJ. NO. STP-011-2(32)

SCALE: AS SHOWN DATE: OCT. 1998

SHEET No. 1 OF 1 SHEETS