


FED. ROAD DIST. NO.	STATE	FED. AID PROJ. NO.	FISCAL YEAR	SHEET NO.	TOTAL SHEETS
HAWAII	HAW.	STP-011-2(32)	1999	15	34

TRUE NORTH
Scale: 1" = 20'

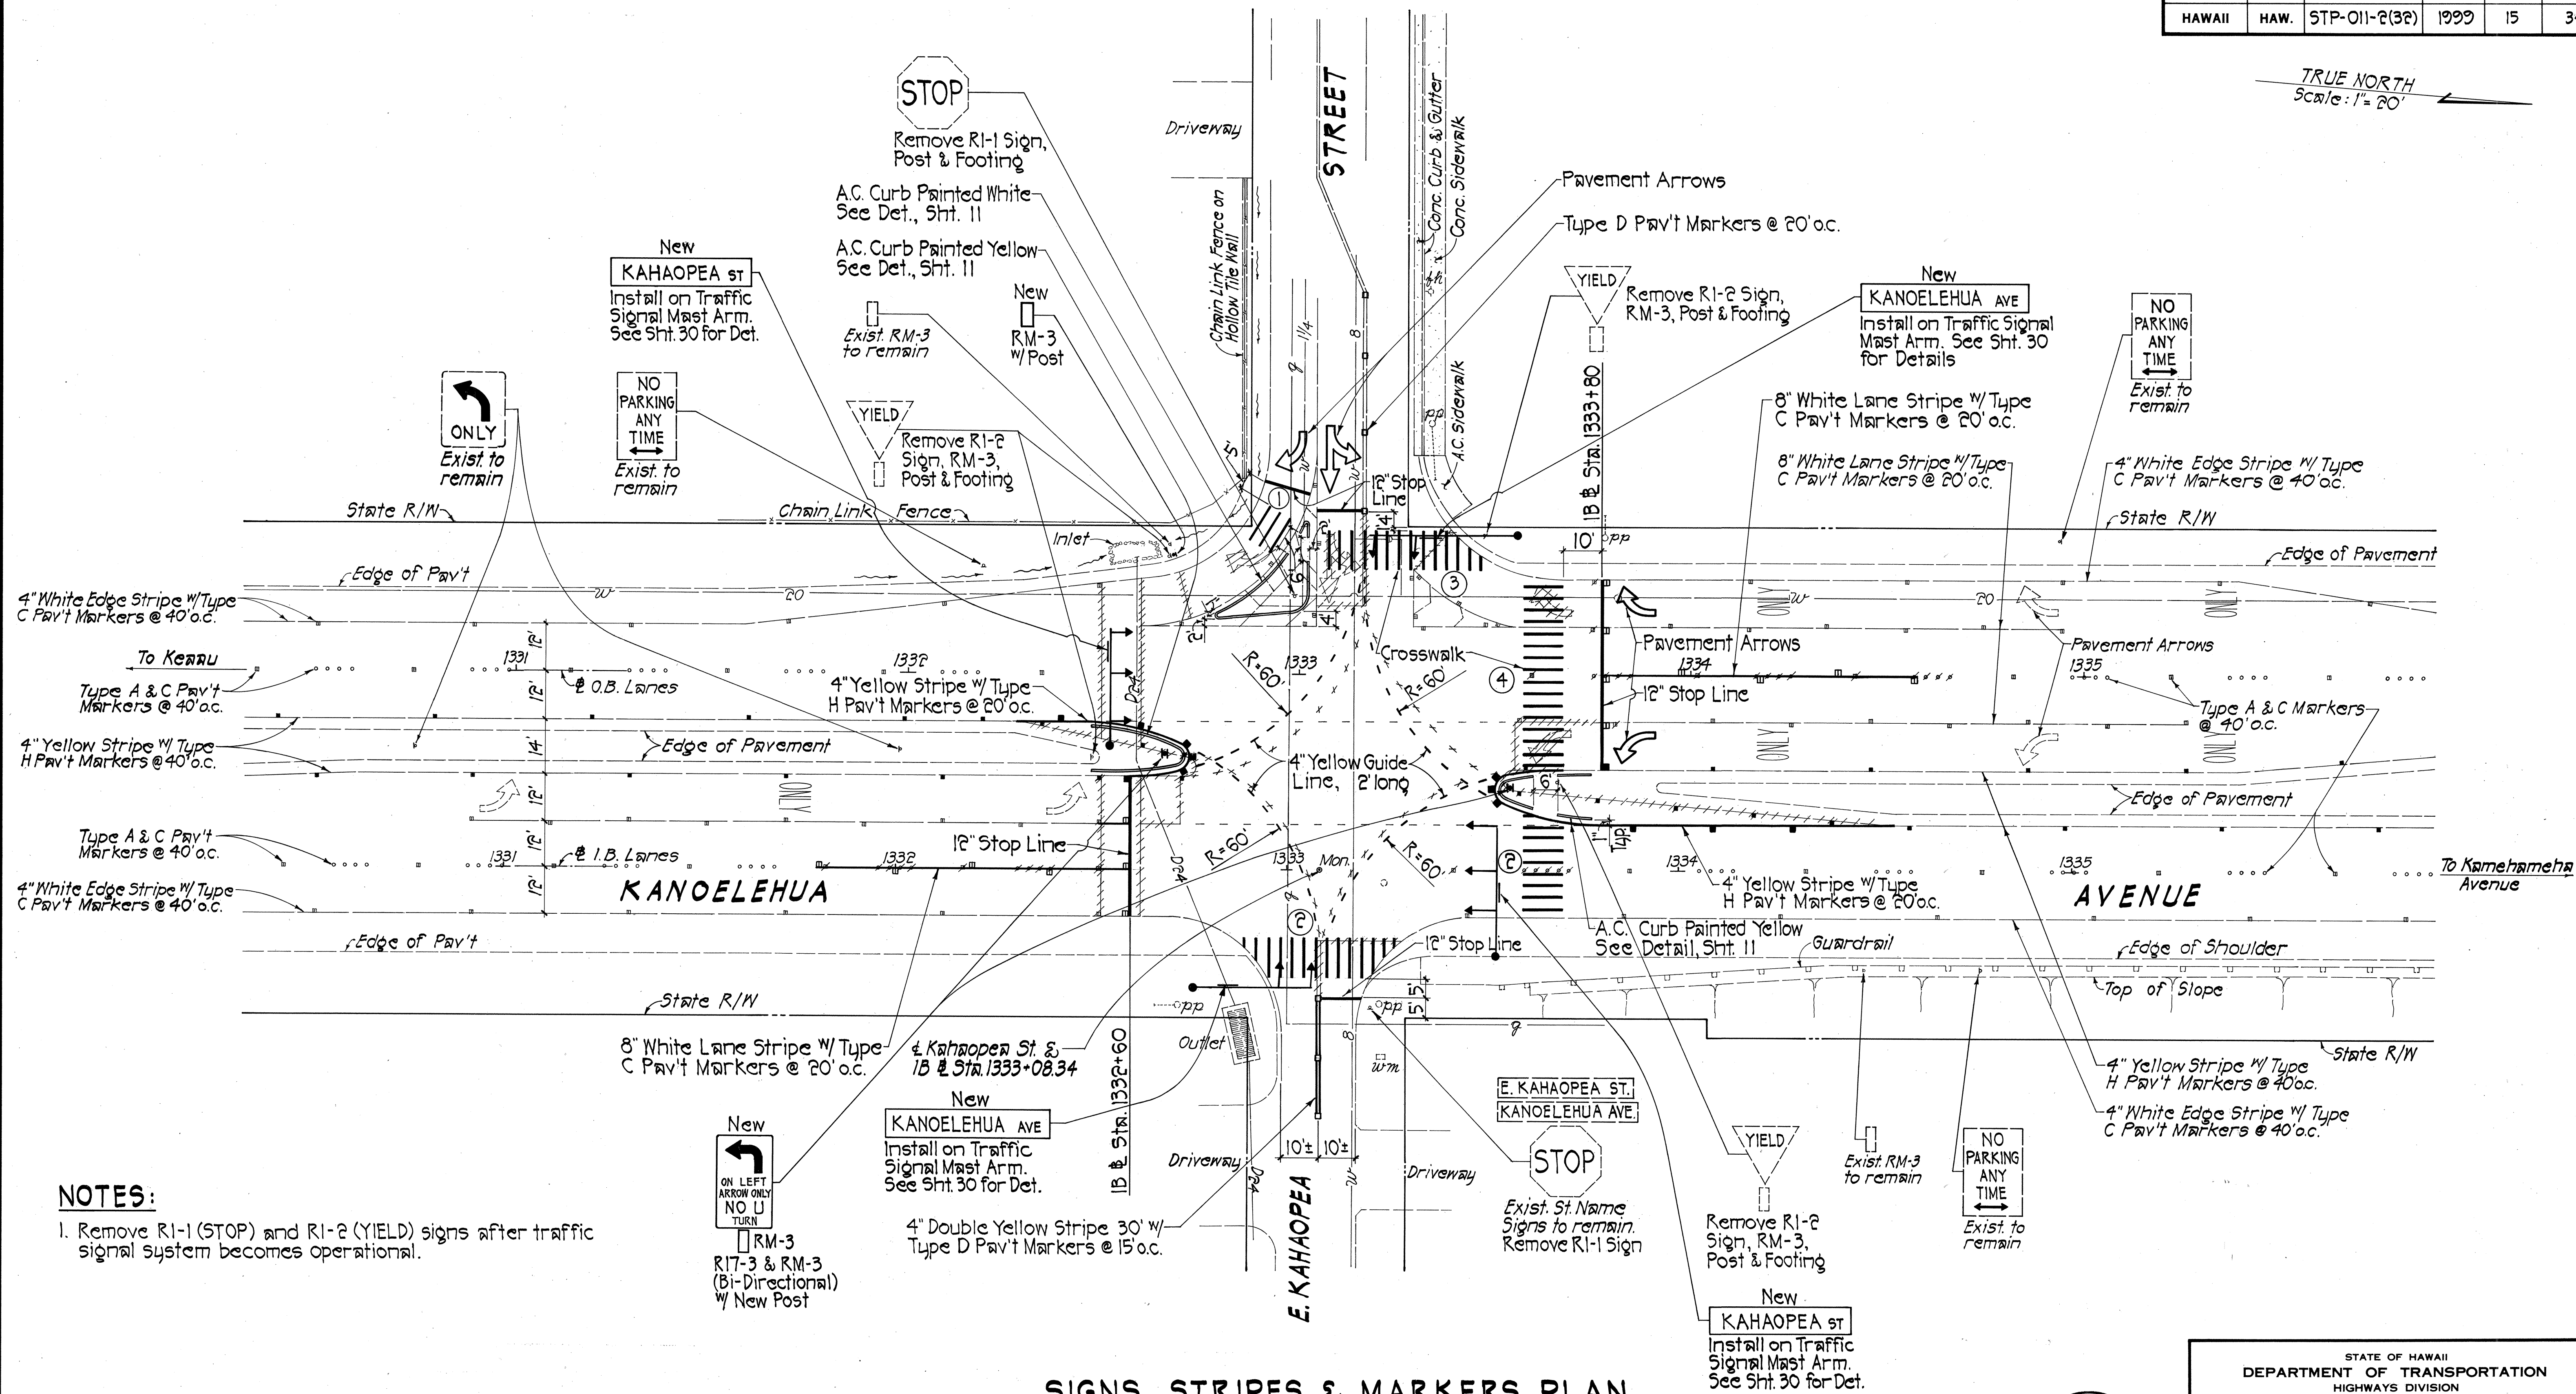


NOTES:

1. Remove R1-1 (STOP) and R1-2 (YIELD) signs after traffic signal system becomes operational.

SIGNS, STRIPES & MARKERS PLAN

Scale: 1" = 20'

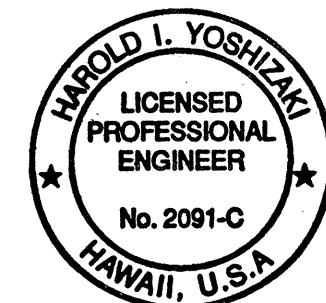

THIS WORK WAS PREPARED BY ME OR UNDER MY SUPERVISION.
Harold I. Yoshizaki
SHIMABUKURO, ENDO & YOSHIKAWA, INC.
1126 12th Avenue
Honolulu, Hawaii 96816

STATE OF HAWAII
DEPARTMENT OF TRANSPORTATION
HIGHWAYS DIVISION

SIGNS, STRIPES & MARKERS PLAN AT E. KAHAOPEA STREET

KANOELEHUA AVENUE
TRAFFIC SIGNAL MODERNIZATION
F.A. PROJ. NO. STP-011-2(32)

SCALE: AS SHOWN DATE: OCT. 1998

SHEET NO. 1 OF 1 SHEETS