



FED. ROAD DIST. NO.	STATE	PROJ. NO.	FISCAL YEAR	SHEET NO.	TOTAL SHEETS
HAWAII	HAW.	STP-011-2(32)	1999	28	34

NOTES:

1. The pedestrian push button unit shall consist of a one piece assembly with a raised walking man, arrow indication and push button.
2. The push button activator shall be of the mushroom plunger type, ADA acceptable, 2-inches in diameter that requires less than 5 lbs. of pressure to activate.
3. The raised man and arrows shall be directional and match the directional indication as shown on the plans.
4. The push button shall be tamper proof, weatherproof and constructed so that electrical shocks are impossible.
5. The color scheme shall be:
White - Man, Arrow and Push Button
Black - Background

PEDESTRIAN PUSH BUTTON

Not To Scale

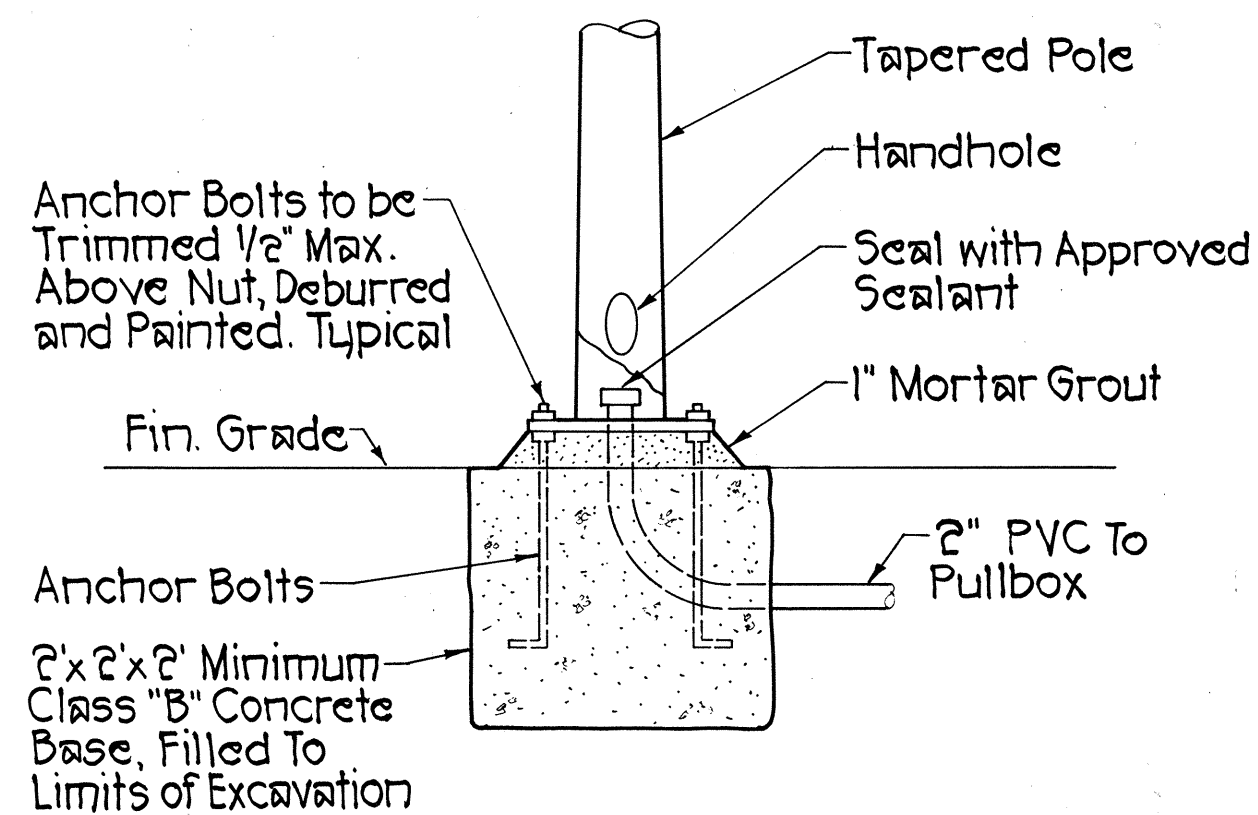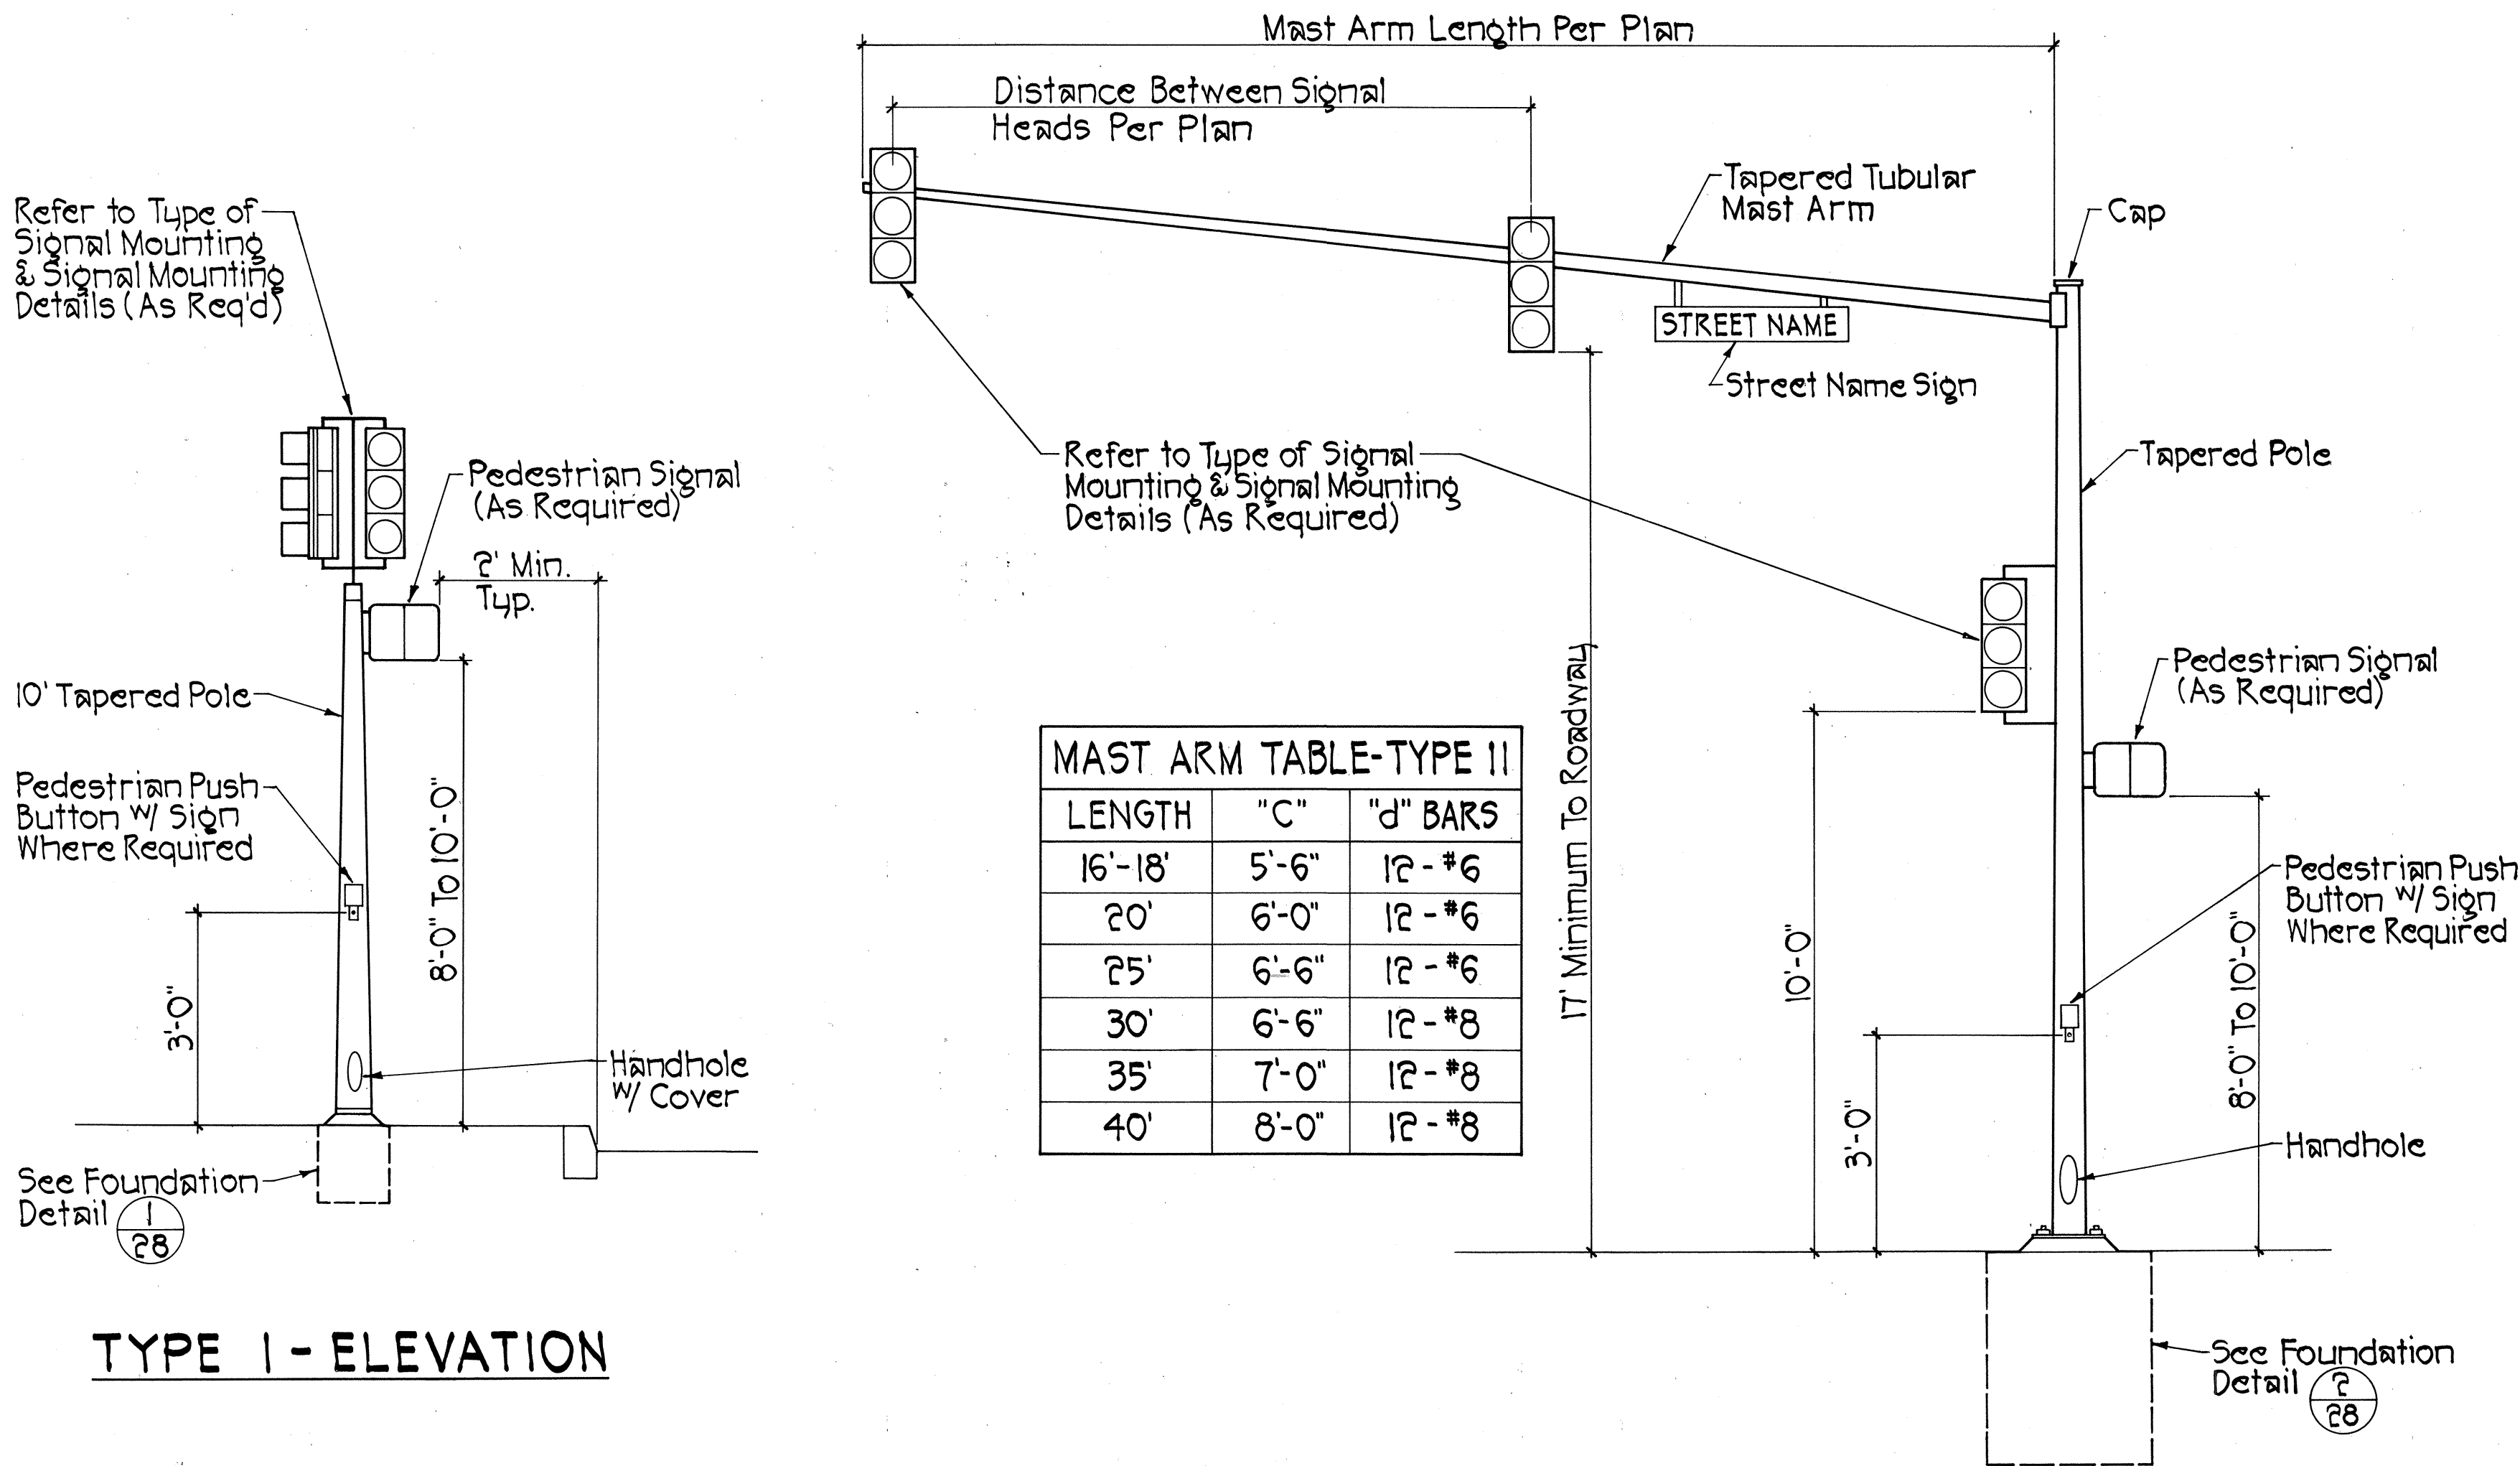


TYPE I TRAFFIC SIGNAL STANDARD

Not To Scale

NOTE:

Foundation in sidewalk areas shall be flush with sidewalk.

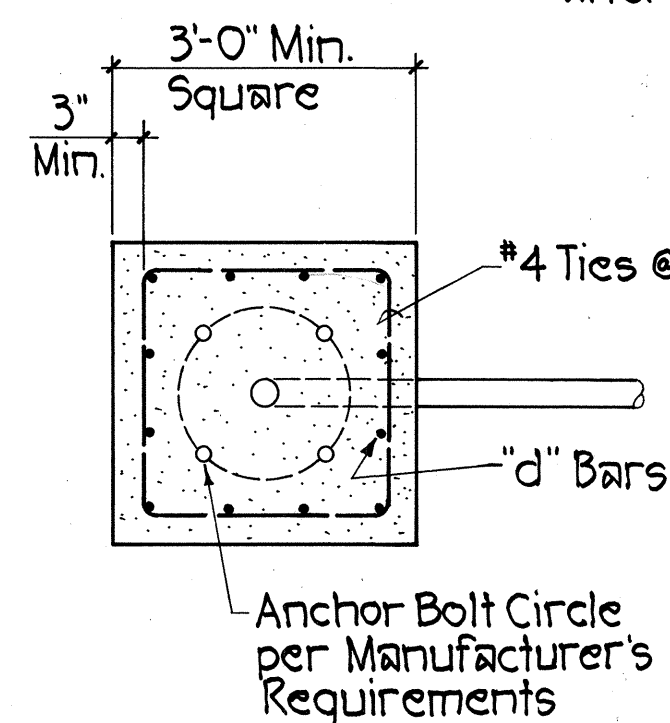


PLAN

FOUNDATION DETAIL 2 28

TYPE II TRAFFIC SIGNAL STANDARD

Not To Scale

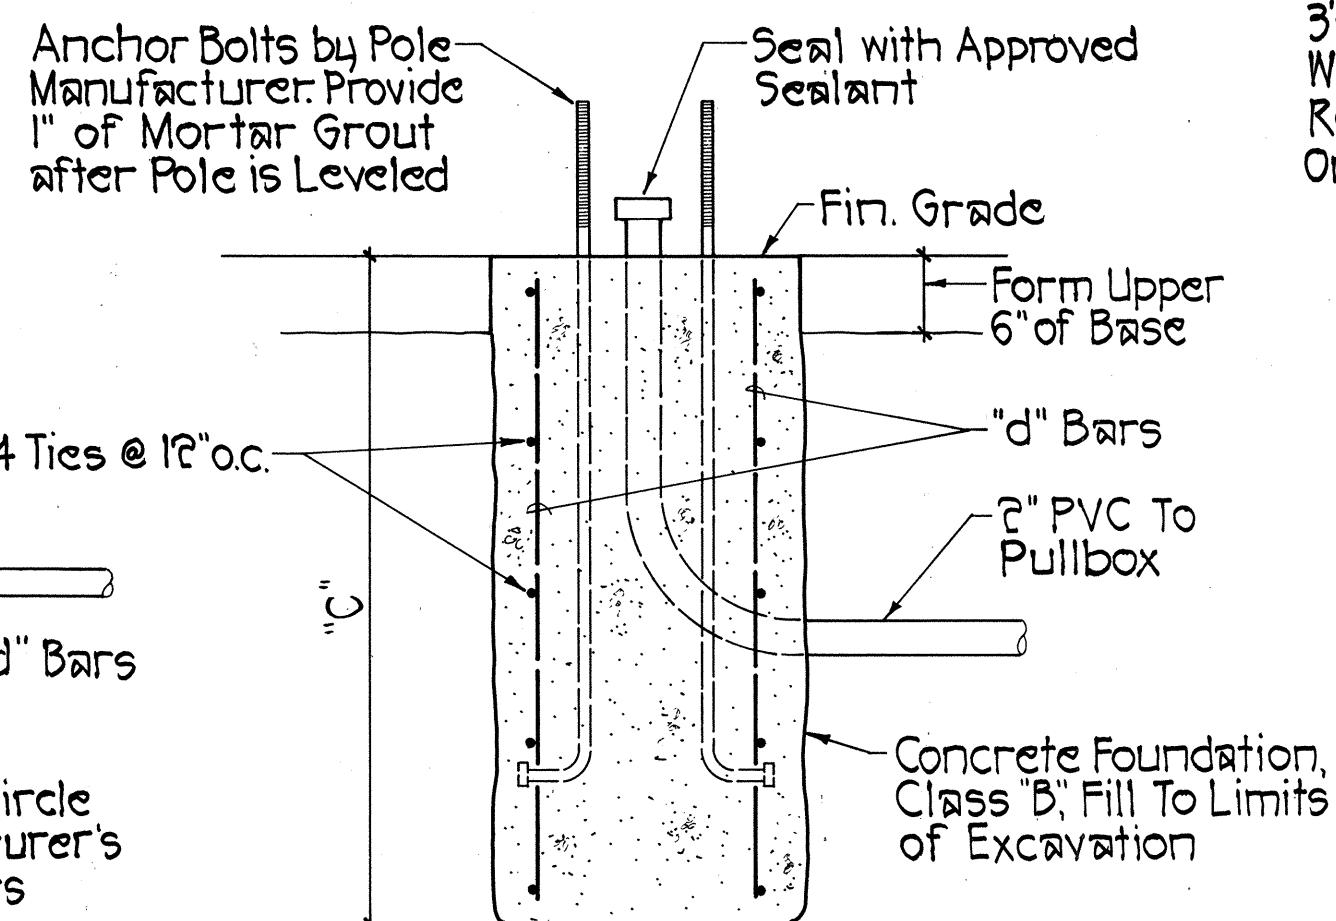


SECTION

FOUNDATION DETAIL 2 28

TYPE II TRAFFIC SIGNAL STANDARD

Not To Scale

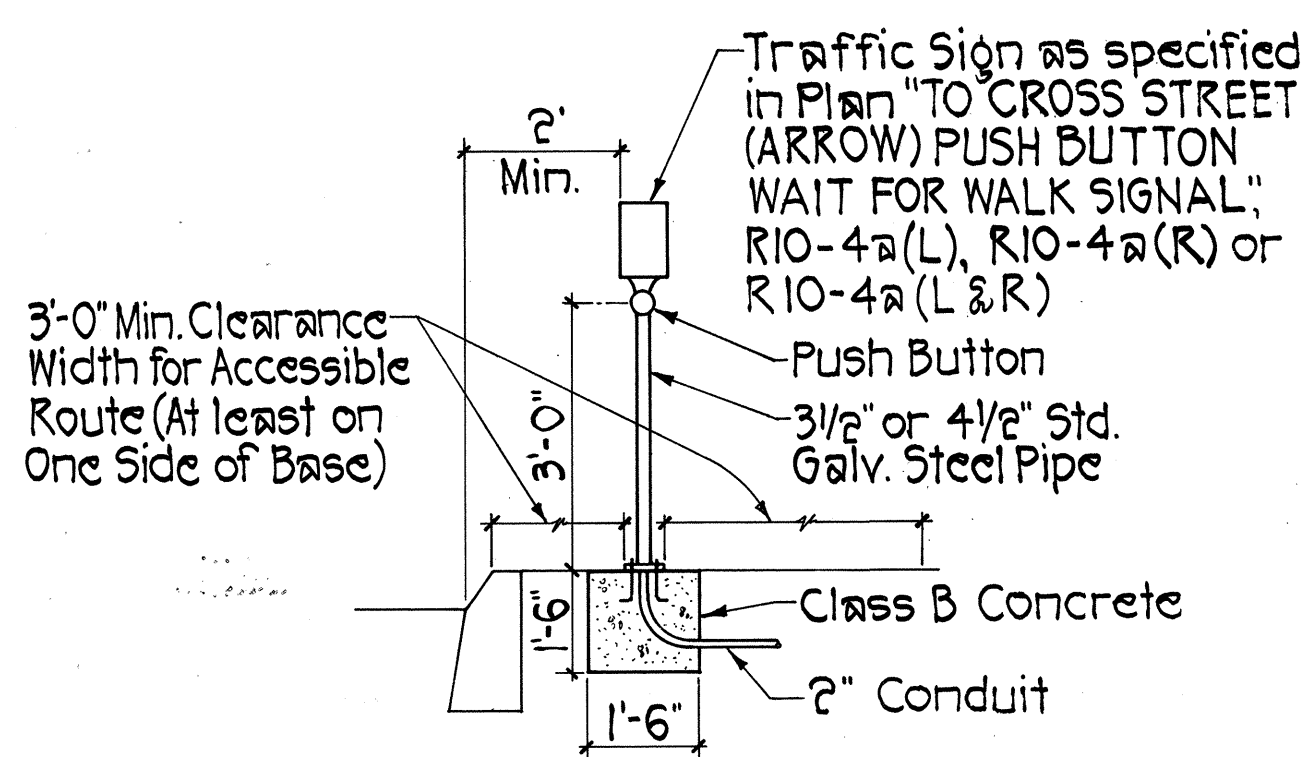


PEDESTRIAN PUSH BUTTON PEDESTAL DETAIL

Not To Scale



BASE DETAIL

SECTION

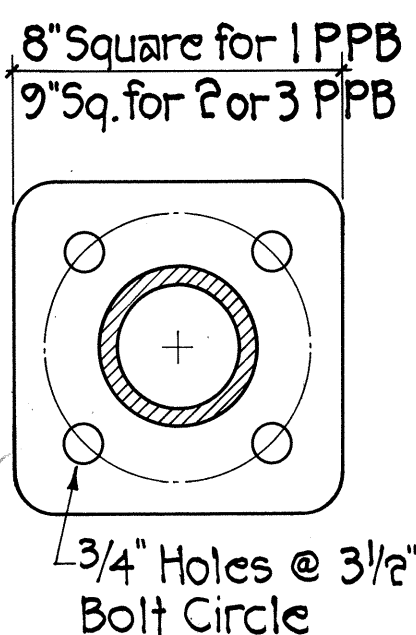

NOTES:

1. Conduits shall protrude 2" above finished surface of foundation.
2. Conduits shall slope away from pole foundation.

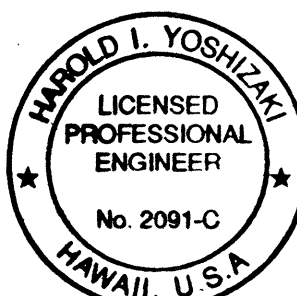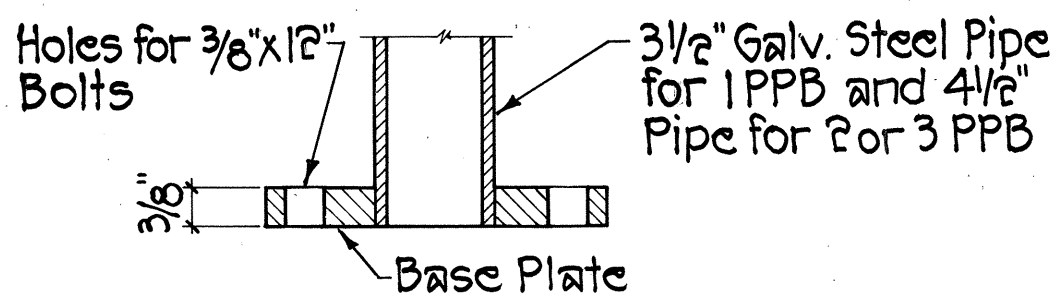

THIS WORK WAS PREPARED BY ME OR UNDER MY SUPERVISION.
Harold I. Yoshizaki
SHIMABUKURO, ENDO & YOSHIZAKI, INC.
1126 12th Avenue
Honolulu, Hawaii 96816

STATE OF HAWAII
DEPARTMENT OF TRANSPORTATION
HIGHWAYS DIVISION

TRAFFIC SIGNAL STANDARD DETAILS

KANOEHUA AVENUE
TRAFFIC SIGNAL MODERNIZATION
F.A. PROJ. NO. STP-011-2(32)

SCALE: AS SHOWN DATE: OCT. 1998

SHEET NO. 1 OF 1 SHEETS