
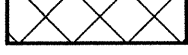
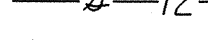
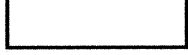
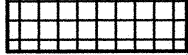
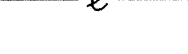
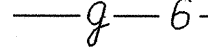
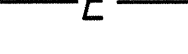
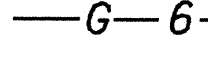
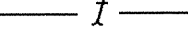
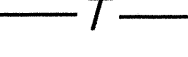
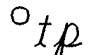
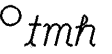
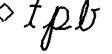
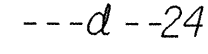
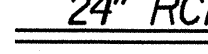
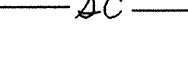
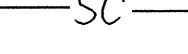
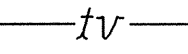
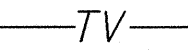
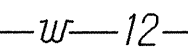
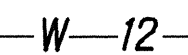
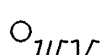
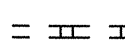
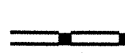
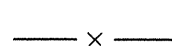


FED. ROAD DIST. NO.	STATE	PROJ. NO.	FISCAL YEAR	SHEET NO.	TOTAL SHEETS
HAWAI'I	HAW.	11M-02-02M	2002	7	58

LEGEND

	Reconstruction Areas	 S-12	New 12" Sewer Line
	Leveling Areas	 Δmth	Existing Sewer Manhole
	Cold Planing Areas	 SMH	Adjusted Sewer MH Frame/Cover
	Resurfacing Limits	 SMH	New Sewer Manhole
 e	Existing Electrical Line	 g-6	Existing 6" Gas Line
 E	New Electrical Line	 G-6	New 6" Gas Line
 jfp	Existing Joint Pole	 g.v	Existing Gas Valve Box
 pfp	Existing Power Pole	 GV	Adjusted Gas Valve Box
 emth	Existing Electric Manhole	 GV	New Gas Valve Box
 EMH	Adjusted Elec. MH Frame/Cover	 g.mth	Existing Gas Manhole
 EMH	New Electric Manhole	 GMH	Adjusted Gas MH Frame/Cover
 t	Existing Telephone Line	 GMH	New Gas Manhole
 T	New Telephone Line	 mon.	Existing Monument
 t.p	Existing Telephone Pole	 MON.	Adjusted Monument
 t.mth	Existing Telephone Manhole	 MON.	New Monument
 t.p.b	Existing Telephone Pullbox	 -d--24--	Existing 24" Drain Line
 TMH	Adjusted Tele. MH Frame/Cover	 24" RCP	New 24 " RCP Drain Line
 TMH	New Telephone Manhole	 Δdmth	Existing Storm Drain Manhole
 ΔC	Existing Signal Corps Line	 SDMH	Adjusted Storm Drain MH Frame/Cover
 SC	New Signal Corps Line	 SDMH	New Storm Drain Manhole
 t.v	Existing TV Cable	 g.di	Existing Grated Drop Inlet
 TV	New TV Cable	 cb	Existing Catch Basin
 w-12	Existing 12" Water Line	 b	Existing Traffic Sign With 1 Post
 W-12	New 12" Water Line	 B	New Traffic Sign With 1 Post
 w.mth	Existing Water Manhole	 B	Existing Traffic Sign With 2 Posts
 WMH	Adjusted Water MH Frame/Cover	 B	New Traffic Sign With 2 Posts
 WMH	New Water Manhole	 B	Existing Traffic Sign With 3 Posts
 av	Existing Water Air Valve	 B	New Traffic Sign With 3 Posts
 AV	Adjusted Water Air Valve		Existing Highway Lighting Standard
 AV	New Water Air Valve	 - s - s -	Existing Single Metal Guardrail
 w.v	Existing Water Valve Box	 - s - s -	New Single Metal Guardrail
 WV	Adjusted Water Valve Box	 = s s =	Existing Double Metal Guardrail
 WV	New Water Valve Box	 = s s =	New Double Metal Guardrail
	Existing Water Meter	 - x -	Existing Fence
	Adjusted Water Meter		New Fence
	New Water Meter	 t.s.p	Existing Traffic Signal Box
 fhr	Existing Fire Hydrant	 t.s.b	Existing Traffic Signal Pole
 FH	New Fire Hydrant	 l.p.b	Existing Street Lamp Pullbox
 b.f.p	Existing Water Backflow Preventer		

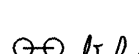

= New sign

STATE OF HAWAII
DEPARTMENT OF TRANSPORTATION
HIGHWAYS DIVISION

LEGEND

VOLCANO ROAD RESURFACING
VICINITY OF MOUNTAIN VIEW SCHOOL
PROJECT NO. 11M-02-02M

Scale: none Date: April, 2002