


FED. ROAD DIST. NO.	STATE	PROJ. NO.	FISCAL YEAR	SHEET NO.	TOTAL SHEETS
HAWAII	HAW.	11M-02-02M	2002	10	58

TRUE NORTH
SCALE: 1" = 40'

BEGIN PROJECT
Project No. 11M-02-02M
Sta. 706+00

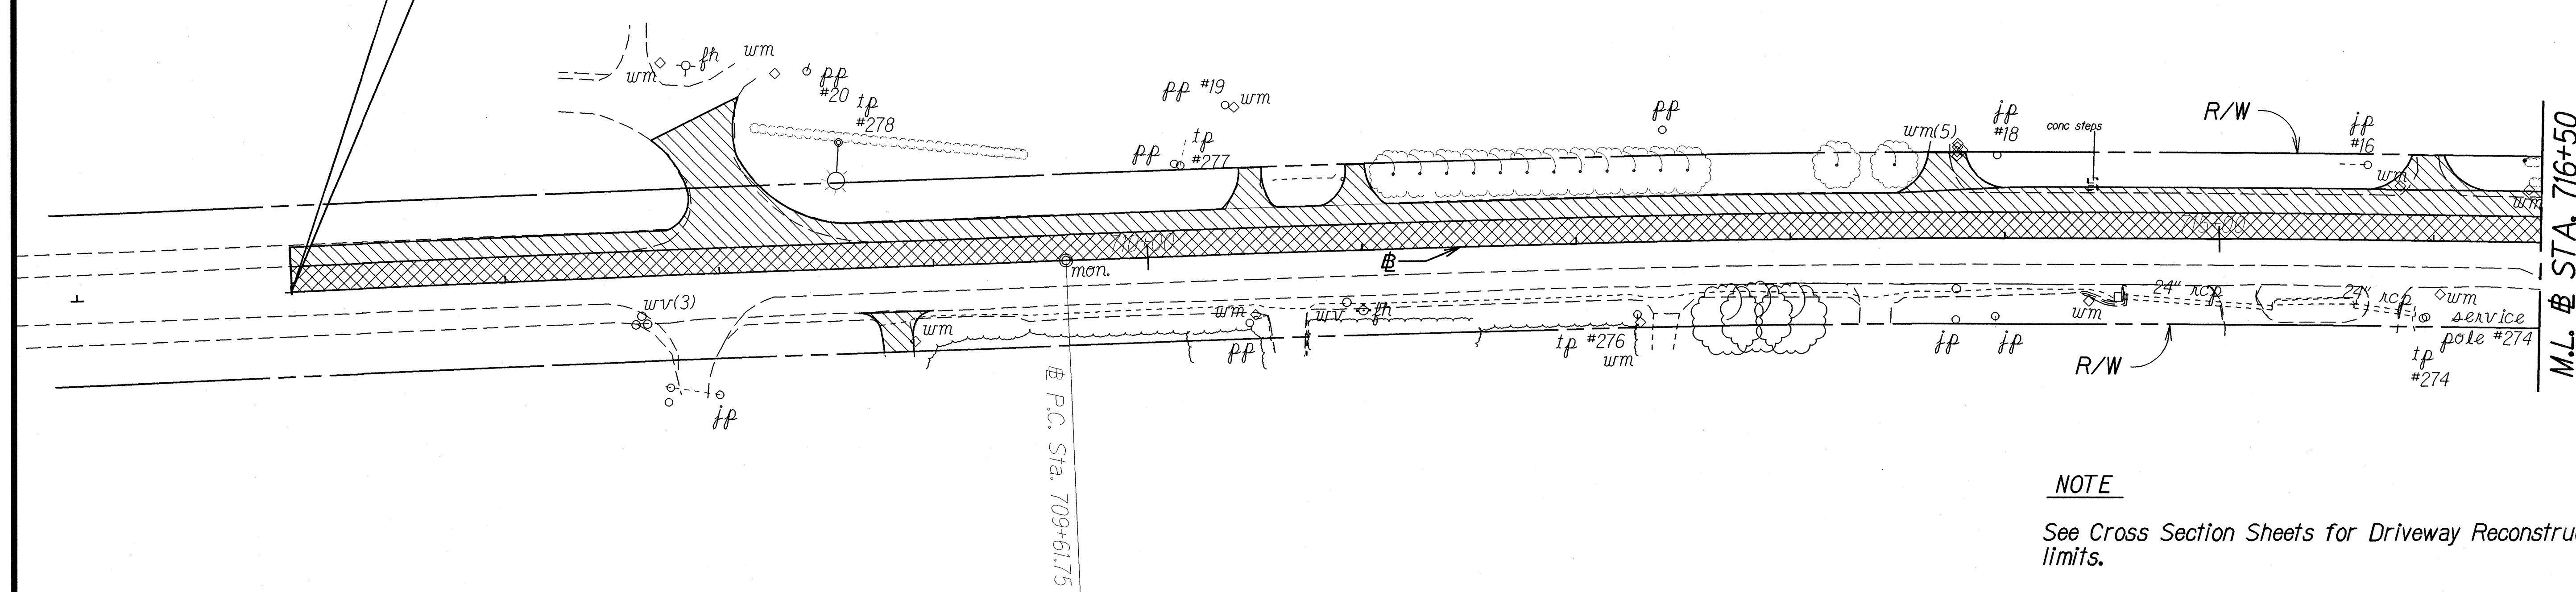

LEGEND

- Shoulder and Driveway Reconstruction Area (Min. 2" depth)
- Pavement Reconstruction (4" Asphalt)

CURVE DATA

$\Delta = 6^\circ 14' 30''$
 $D = 00^\circ 30' 00''$
 $R = 11,459.16'$
 $T = 624.79'$
 $L_c = 1,248.33'$
 $C = 1,247.72'$
 $S. E. = 0.04 \text{ ft/ft}$

SURVEY PLOTTED BY	DATE
DRAWN BY	
DESIGNED BY	
CHECKED BY	
NOTED BY	
APPROVED BY	

STATE OF HAWAII
DEPARTMENT OF TRANSPORTATION
HIGHWAYS DIVISION


**ROADWAY PLAN
RECONSTRUCTION AREAS**

VOLCANO ROAD RESURFACING
VICINITY OF MOUNTAIN VIEW SCHOOL
PROJECT NO. 11M-02-02M

Scale: 1" = 40' Date: April, 2002

SHEET No. 1 OF 2 SHEETS

FED. ROAD DIST. NO.	STATE	PROJ. NO.	FISCAL YEAR	SHEET NO.	TOTAL SHEETS
HAWAII	HAW.	11M-02-02M	2002	11	58

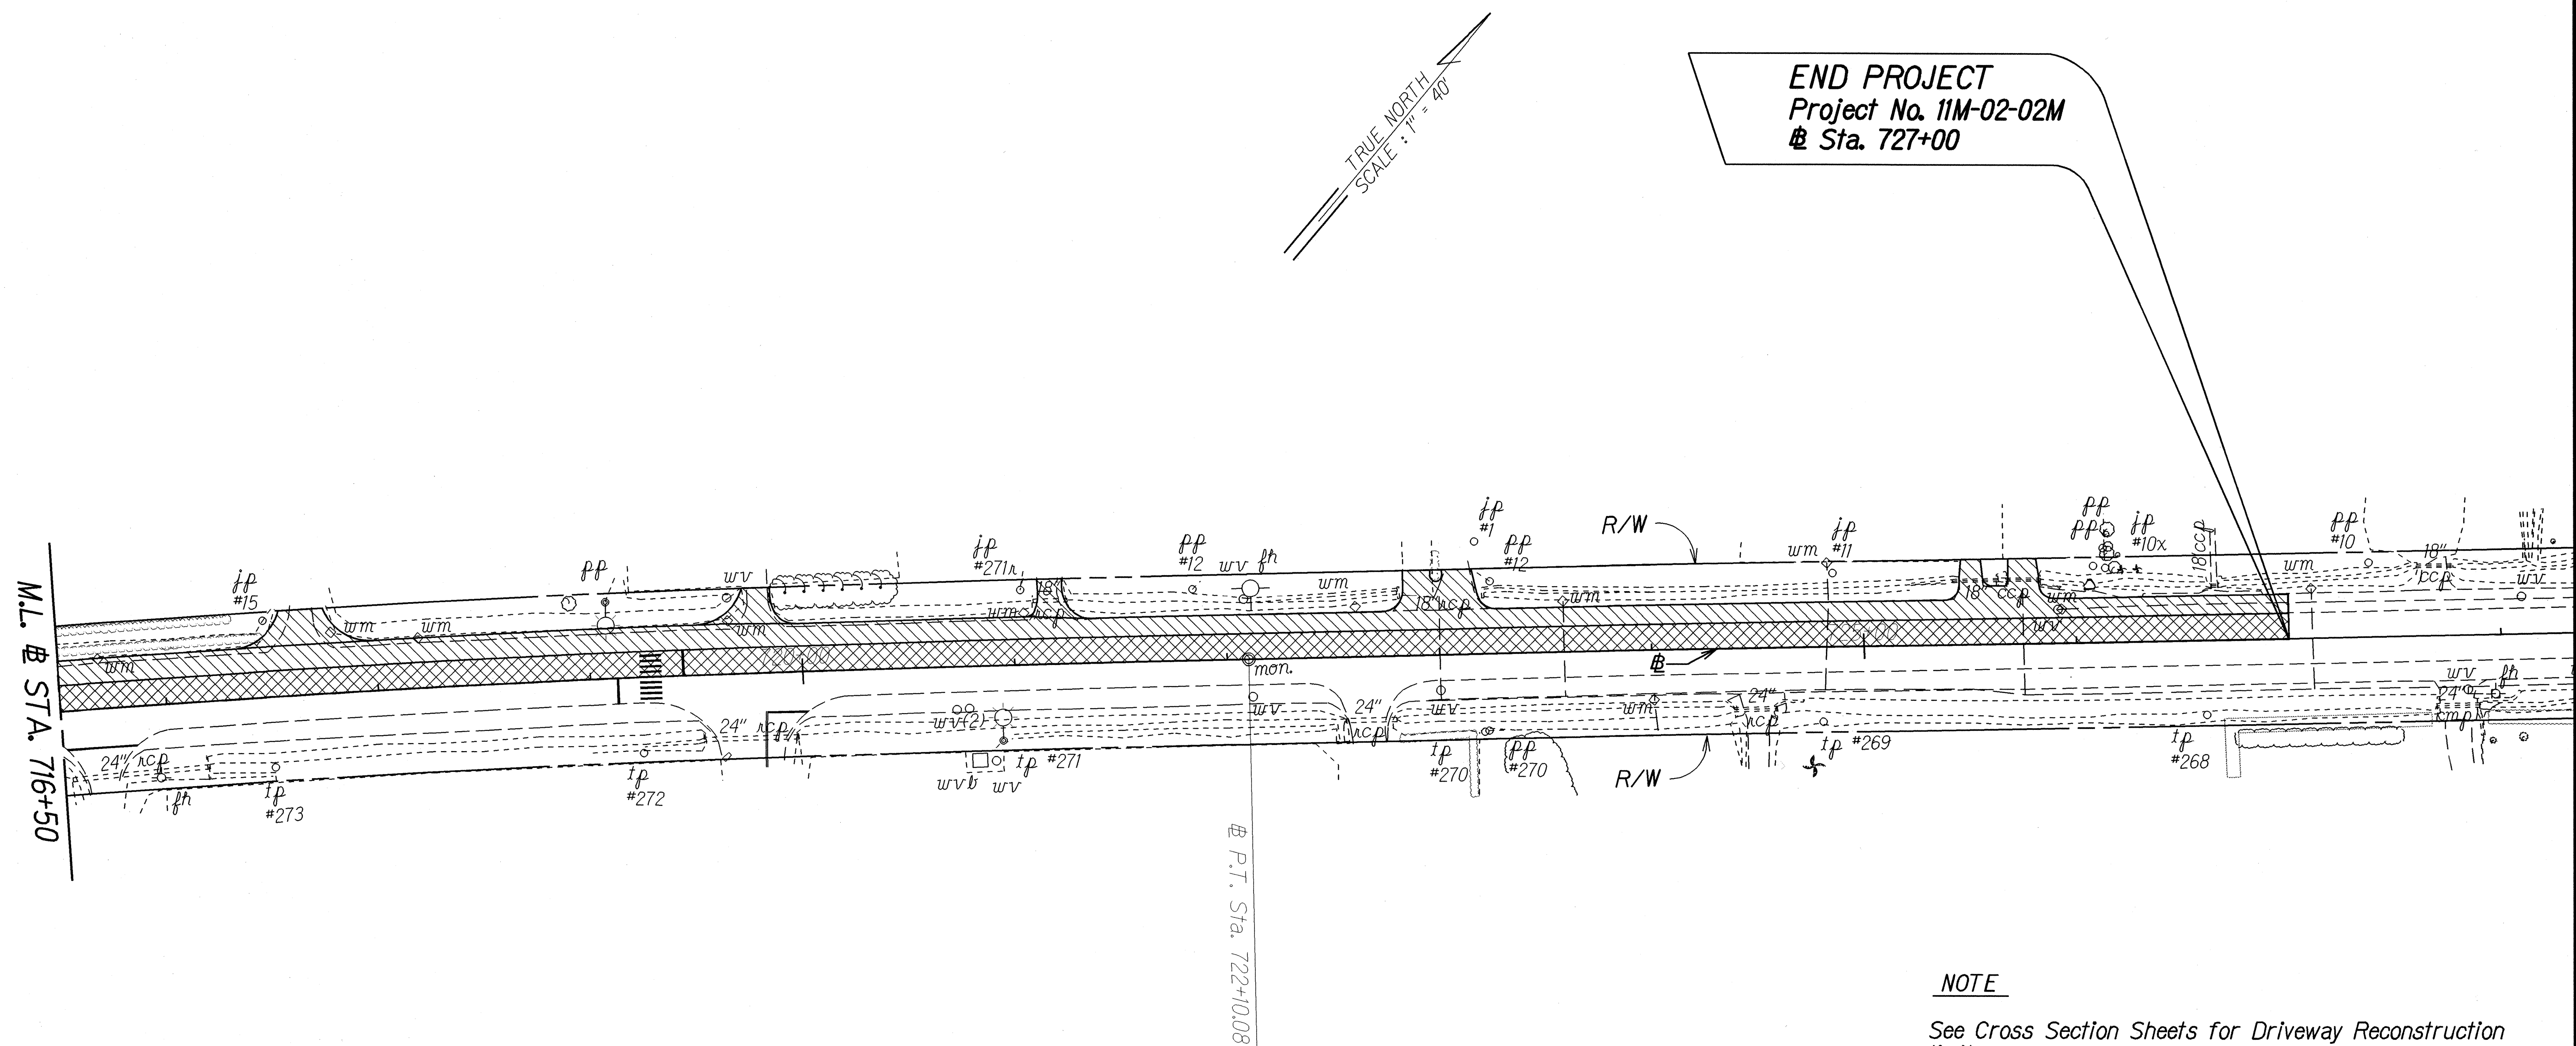

NOTE

See Cross Section Sheets for Driveway Reconstruction limits.

CURVE DATA
 $\Delta = 6^\circ 14' 30''$
 $D = 00^\circ 30' 00''$
 $R = 11,459.16'$
 $T = 624.79'$
 $L_c = 1,248.33'$
 $C = 1,247.72'$
 $S. E. = 0.04 \text{ ft/ft}$

LEGEND

- Shoulder and Driveway Reconstruction Area (Min. 2" depth)
- Pavement Reconstruction (4" Asphalt)

SURVEY PLOTTED BY	DATE
DRAWN BY	
DESIGNED BY	
CHECKED BY	
ORIGINAL PLAN	
NOTE BOOK	
3/1/02	
N	

STATE OF HAWAII
DEPARTMENT OF TRANSPORTATION
HIGHWAYS DIVISION

**ROADWAY PLAN
RECONSTRUCTION AREAS**

VOLCANO ROAD RESURFACING
VICINITY OF MOUNTAIN VIEW SCHOOL
PROJECT NO. 11M-02-02M

Scale: 1" = 40' Date: April, 2002

SHEET No. 2 OF 2 SHEETS