

FED. ROAD DIST. NO.	STATE	PROJ. NO.	FISCAL YEAR	SHEET NO.	TOTAL SHEETS
HAWAI′I	HAW.	11M-02-02M	2002	17	58

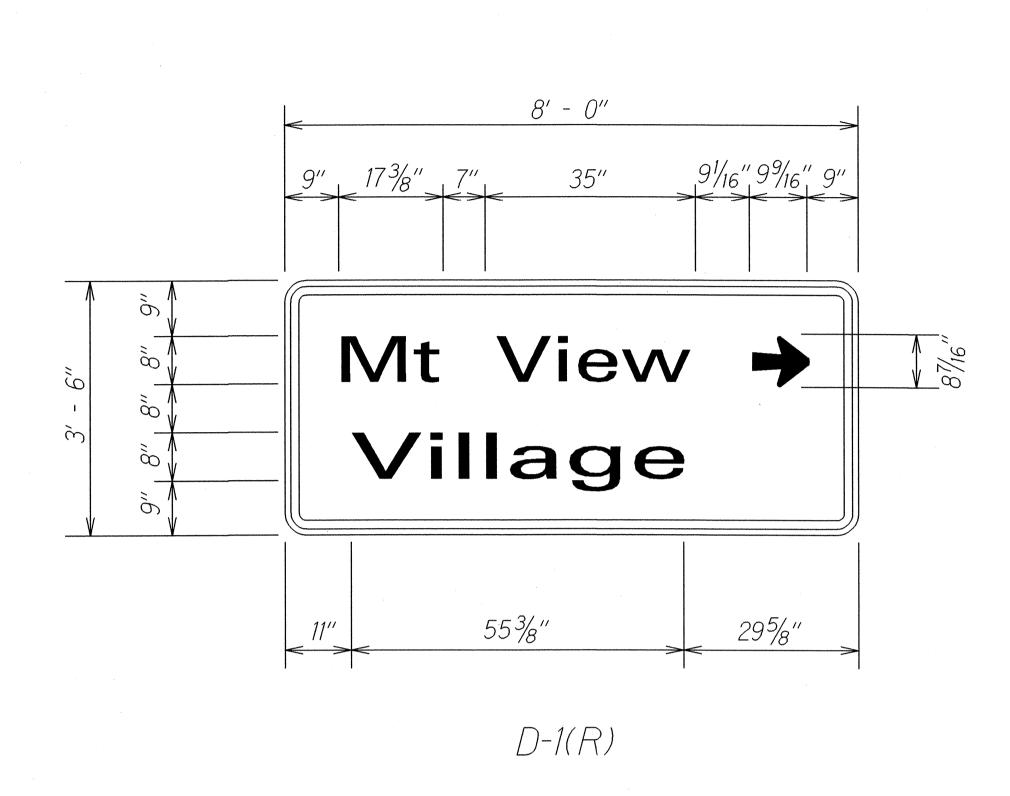

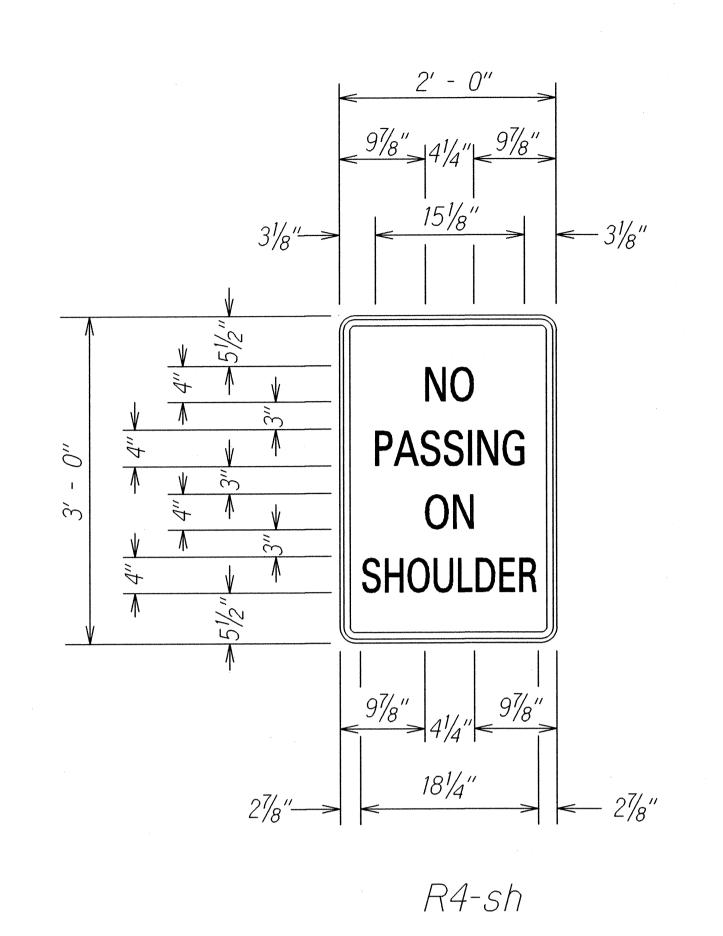

STATE OF HAWAI'I
DEPARTMENT OF TRANSPORTATION HIGHWAYS DIVISION

SIGN DETAILS

VOLCANO ROAD RESURFACING <u>VICINITY OF MOUNTAIN VIEW SCHOOL</u> PROJECT NO. 11M-02-02M

Scale: None

Date: April, 2002

SHEET No. 1 OF 1 SHEETS