



FED. ROAD DIST. NO.	STATE	PROJ. NO.	FISCAL YEAR	SHEET NO.	TOTAL SHEETS
HAWAII	HAW.	11A-01-02	2003	8	30

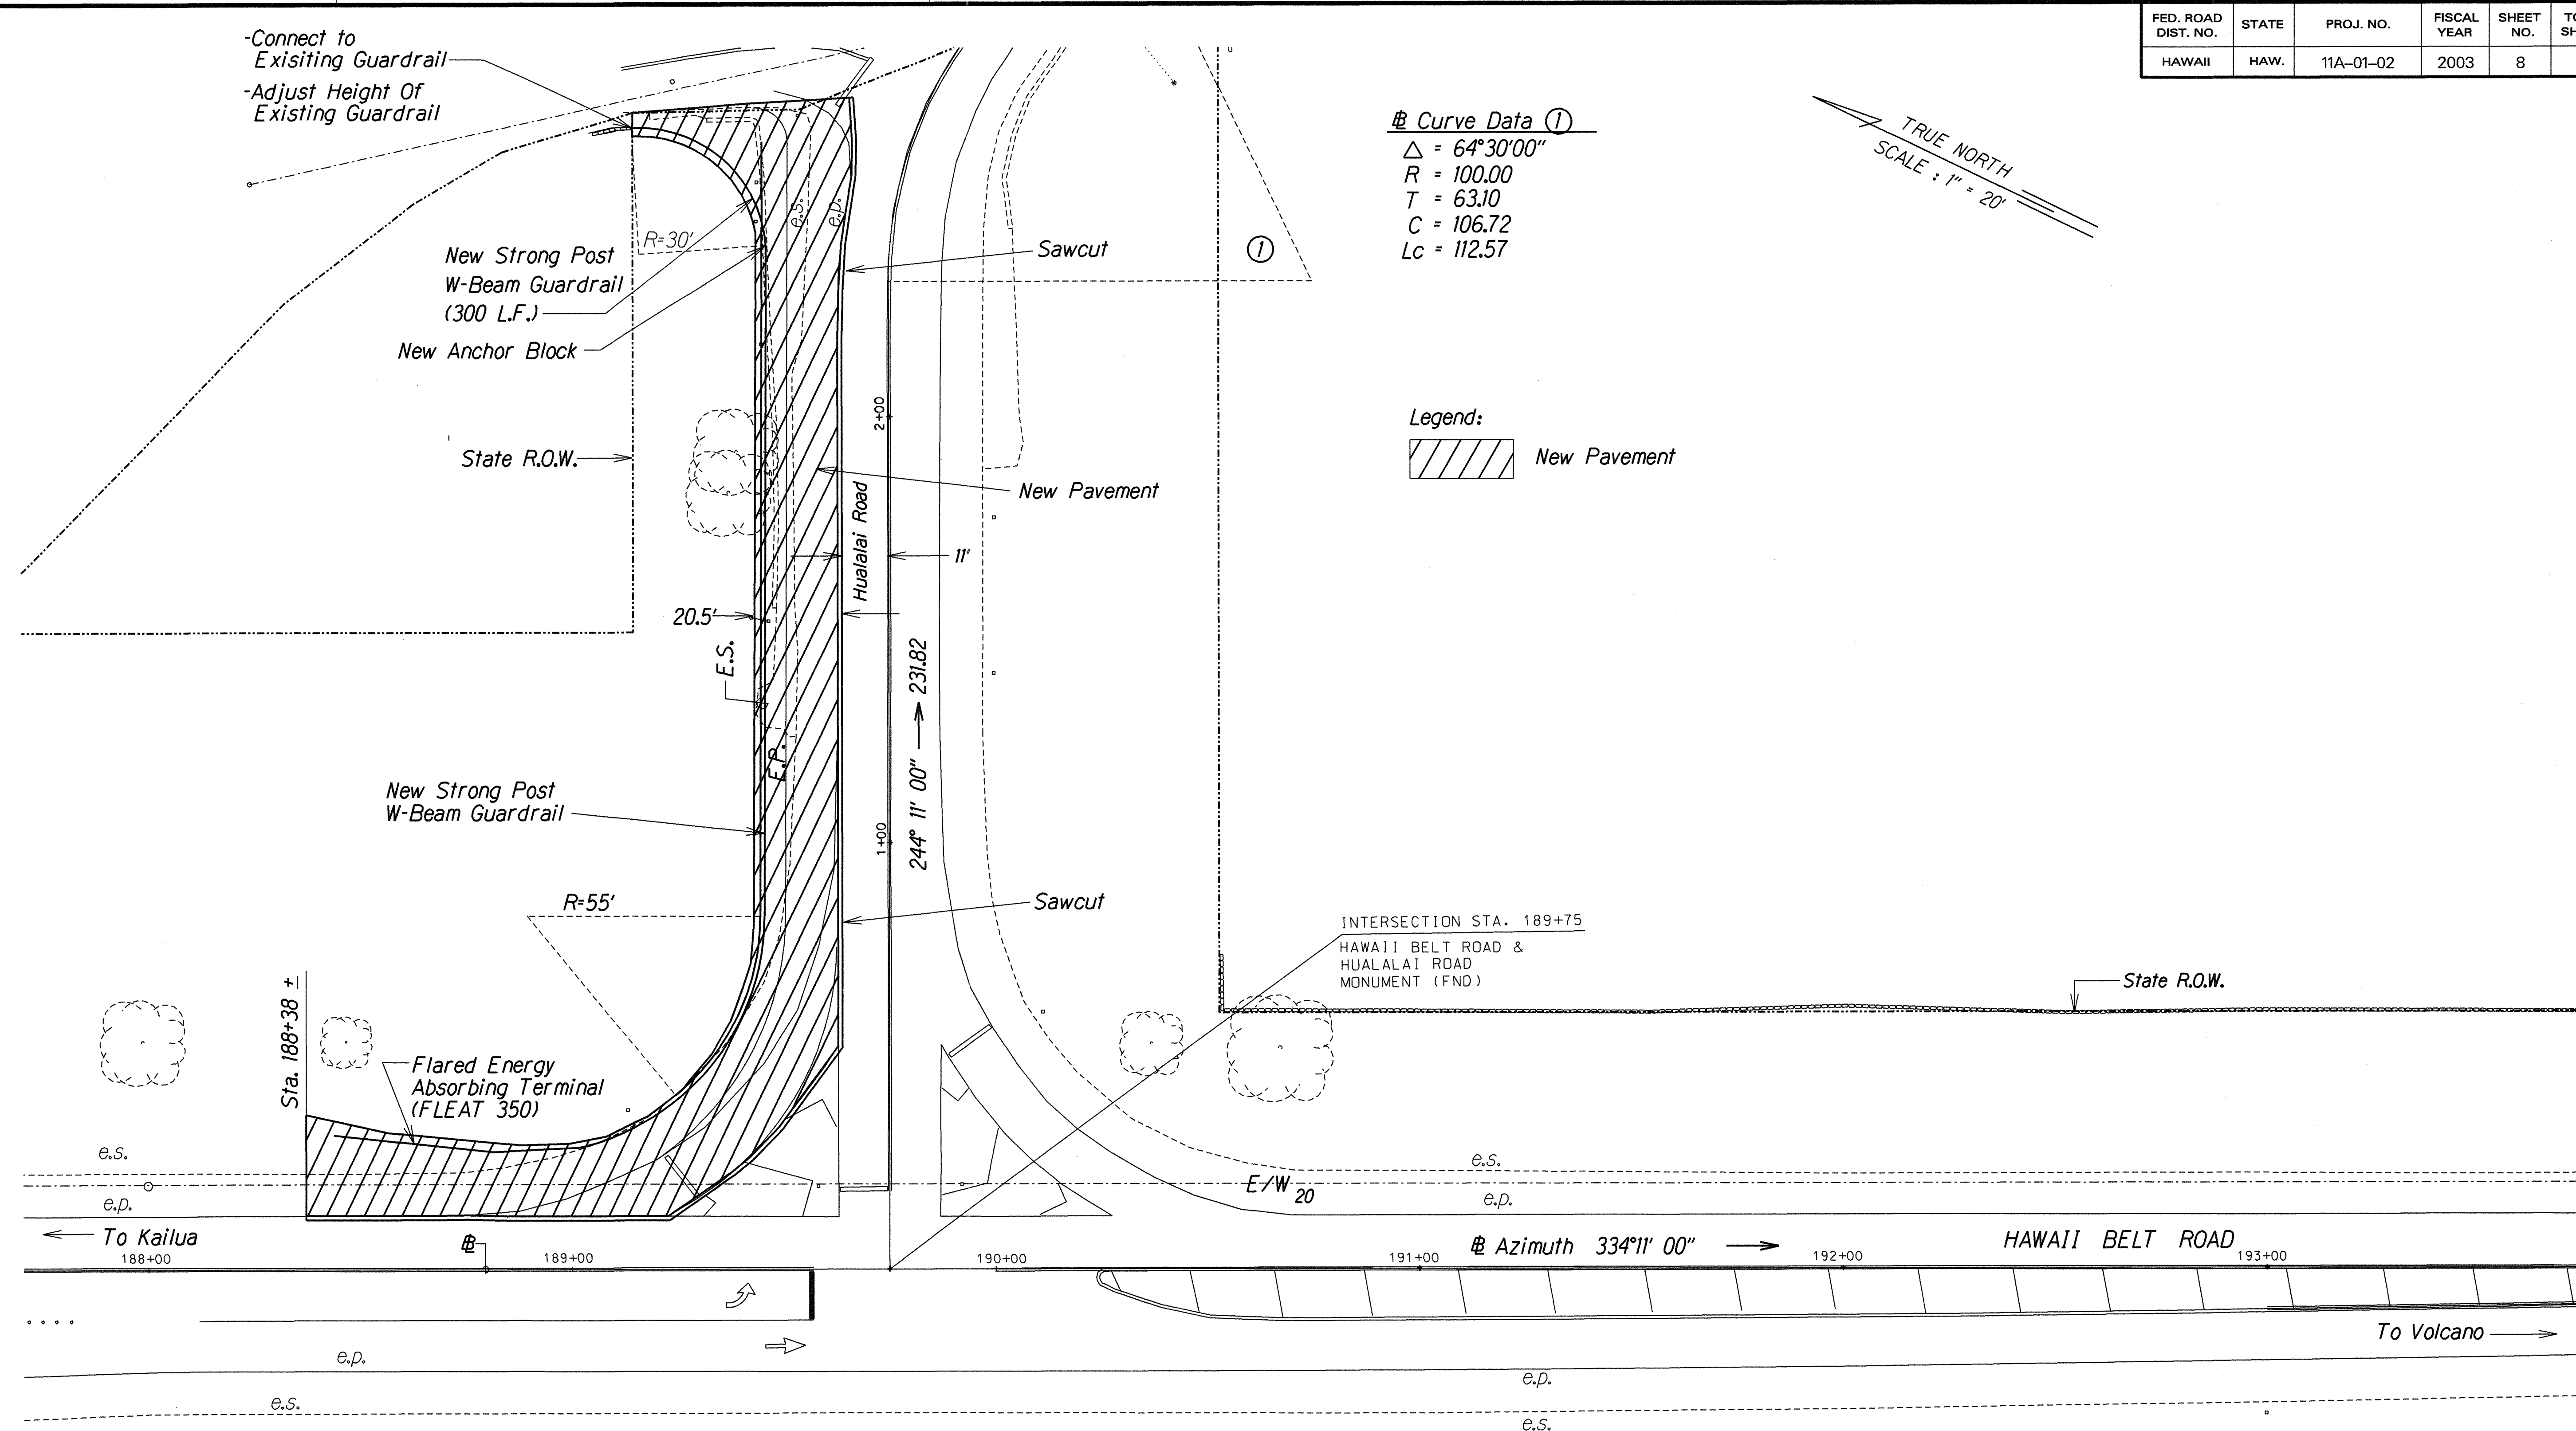

SURVEY PLOTTED BY	DATE
DESIGNED BY	
NOTED BY	
CHECKED BY	
ORIGINAL PLAN	
NOTE BOOK	
QUANTITIES BY	
CHECKED BY	

PLAN
 Scale: 1"=20'

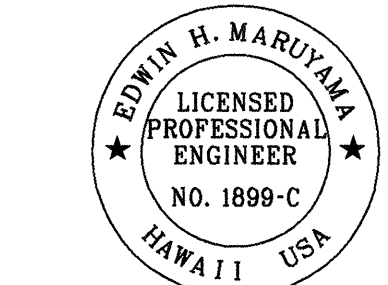

THIS WORK WAS PREPARED BY
 ME OR UNDER MY SUPERVISION
Edwin H. Maruyama
 FUJITA & ASSOCIATES, INC.

STATE OF HAWAII
 DEPARTMENT OF TRANSPORTATION
 HIGHWAYS DIVISION
ROADWAY PLAN
 Hawaii Belt Road
 Intersection Improvements
 At Police Station Road and Hualalai Road
 Project No. 11A-01-02
 Scale: 1"=20' Date: Dec., 2002
 SHEET No. RPI OF 1 SHEETS