



FED. ROAD DIST. NO.	STATE	FED. AID PROJ. NO.	FISCAL YEAR	SHEET NO.	TOTAL SHEETS
HAWAII	HAW	5253(1)	1952	3	30

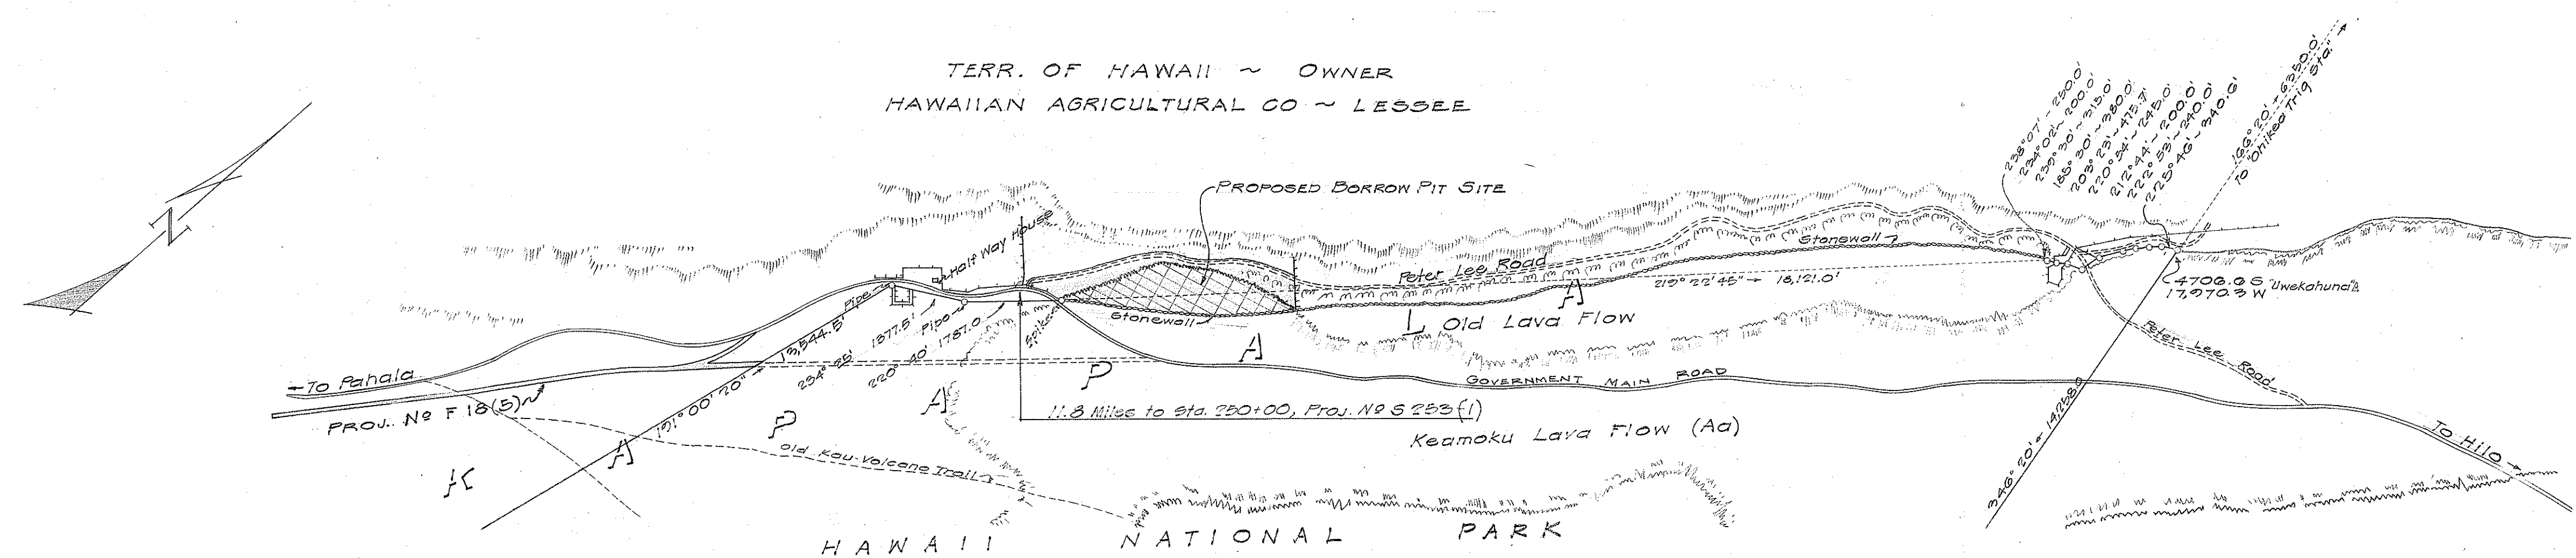

LAYOUT OF BORROW PIT SITE
Scale 1" = 2000'

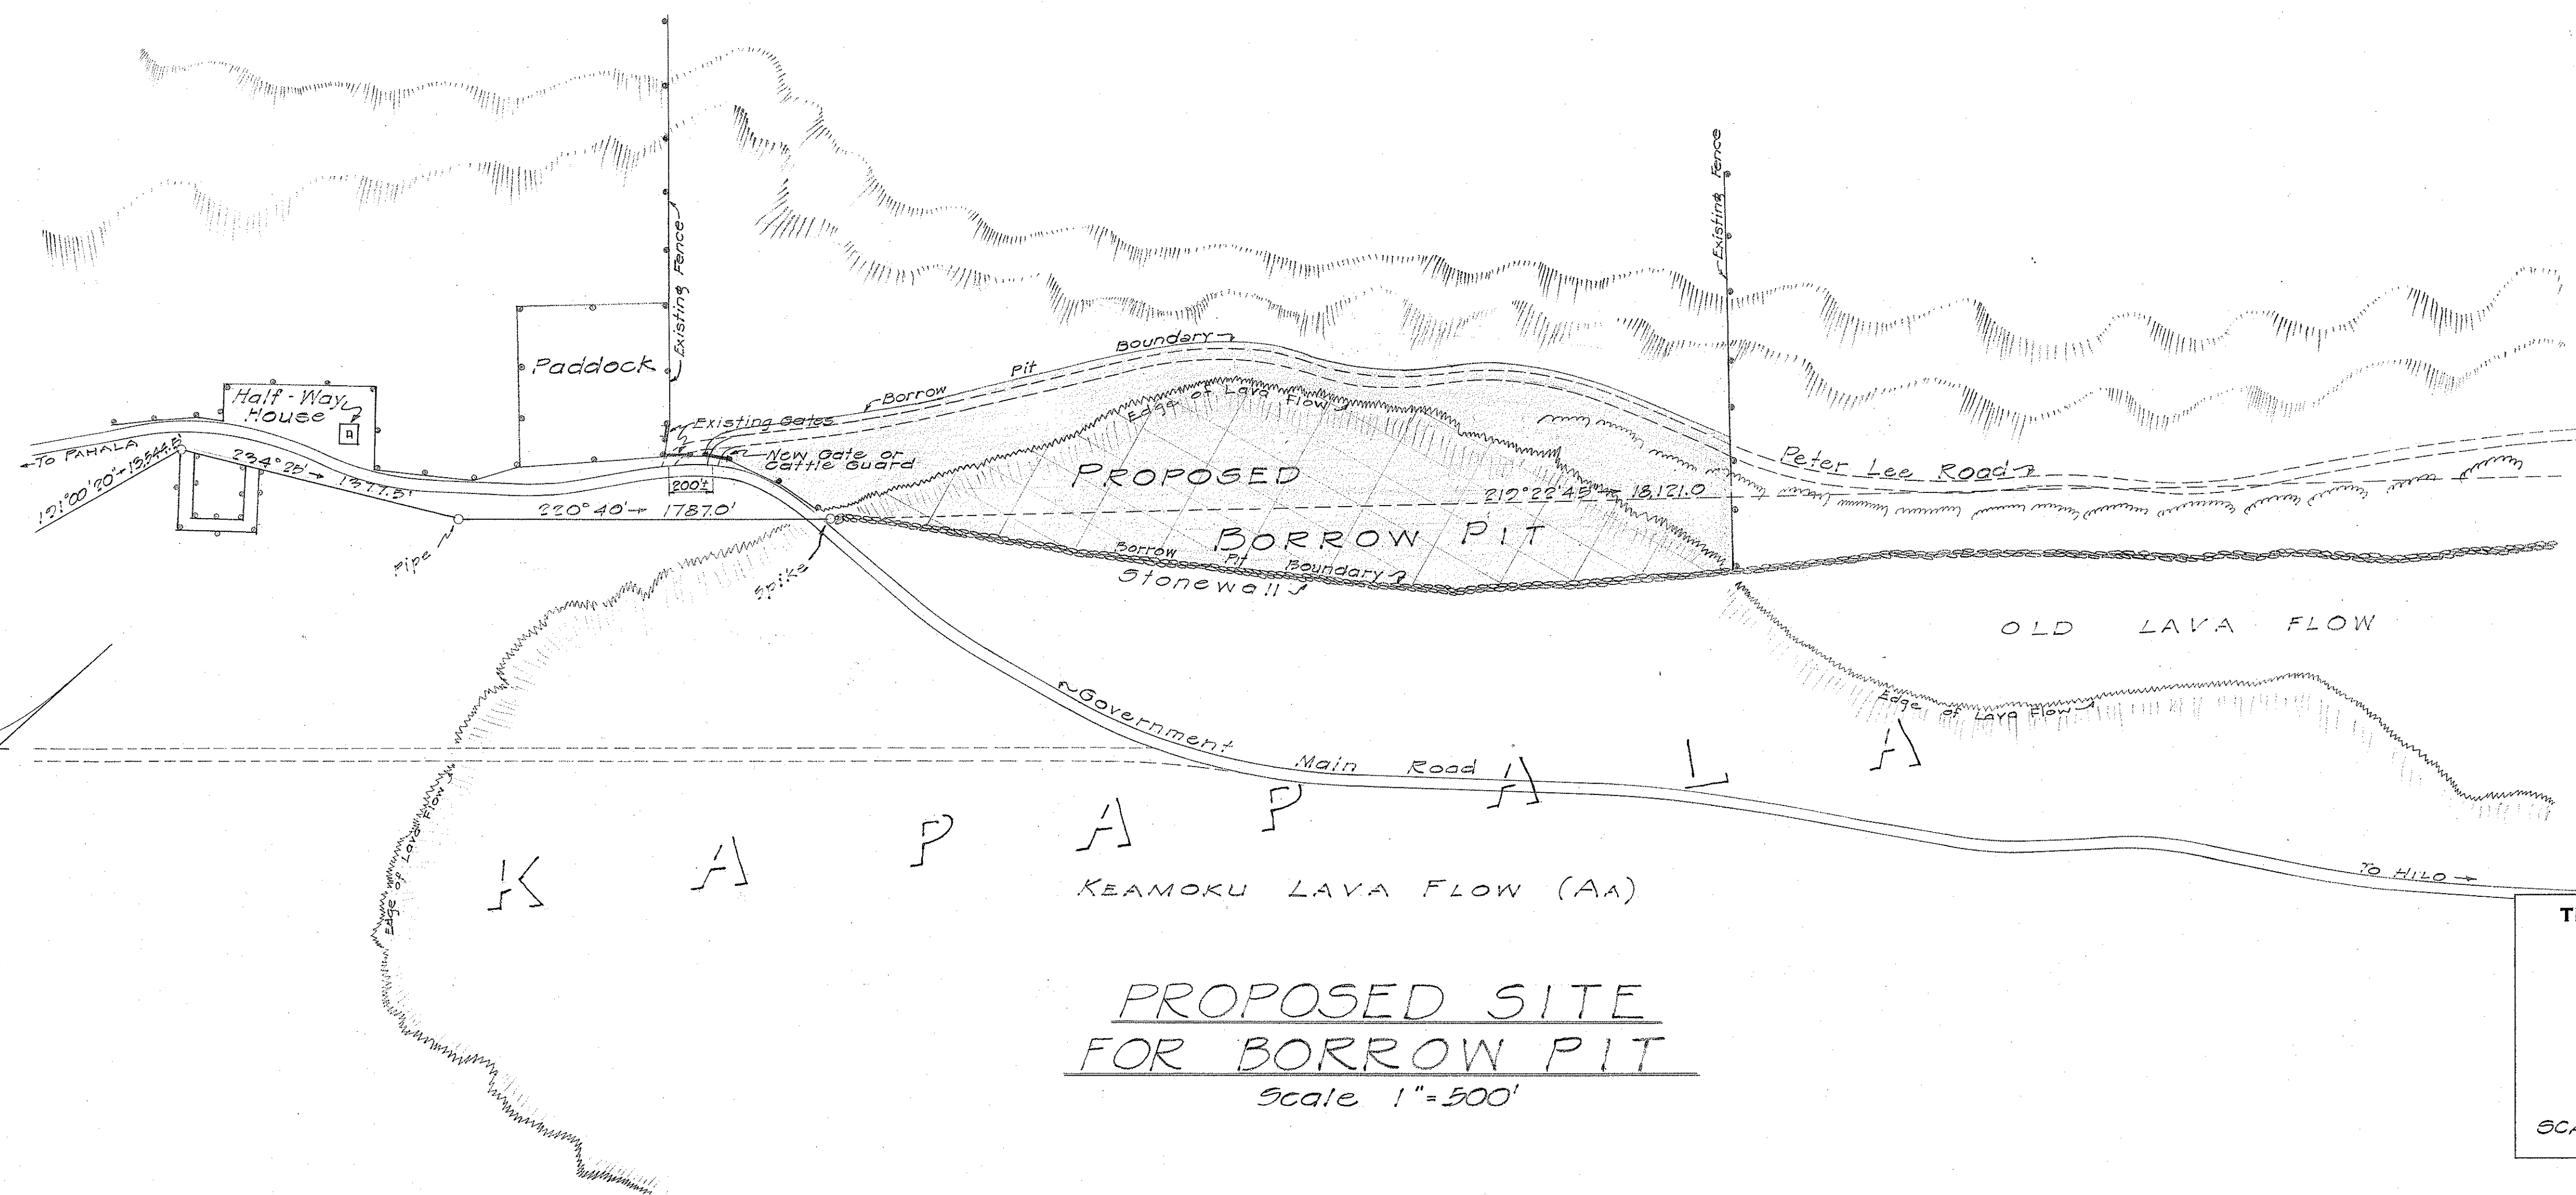

PROPOSED SITE FOR BORROW PIT
Scale 1" = 500'

TERRITORIAL HIGHWAY DEPARTMENT
TERRITORY OF HAWAII
BORROW PIT AT
KAPAPALA, KAU,
HAWAII
PROJ. NO. 5253(1)
SCALES AS NOTED MAY 1952
SHEET NO. OF SHEETS

SURVEY PLOTTED BY	DATE
DRAWN BY	
TRACED BY	
QUANTITIES CHECKED BY	
CHECKED BY	
ORIGINAL PLAN	
NOTE BOOK No.	