

INDEX TO DRAWINGS	
SHEET	DESCRIPTION
1	Title Sheet
2	Typical Sections
3-9	Plan & Profile
10-11	Cattle Underpass
12-16	Standard Details
17-36	Cross Sections


STATE OF HAWAII
HAWAII STATE HIGHWAY DEPARTMENT
HONOLULU, OAHU, HAWAII

PLANS OF
HAWAII BELT ROAD
FEDERAL AID PROJECT NO. BFO11-2(I)

DISTRICT OF KAU
ISLAND OF HAWAII


· SCALES ·

PLAN..... 1 INCH = 100 FT.
PROFILE..... HOR. 1 INCH = 100 FT.
 VER. 1 INCH = 10 FT.
CROSS SECTION..... HOR. 1 INCH = 10 FT.
 VER. 1 INCH = 10 FT.

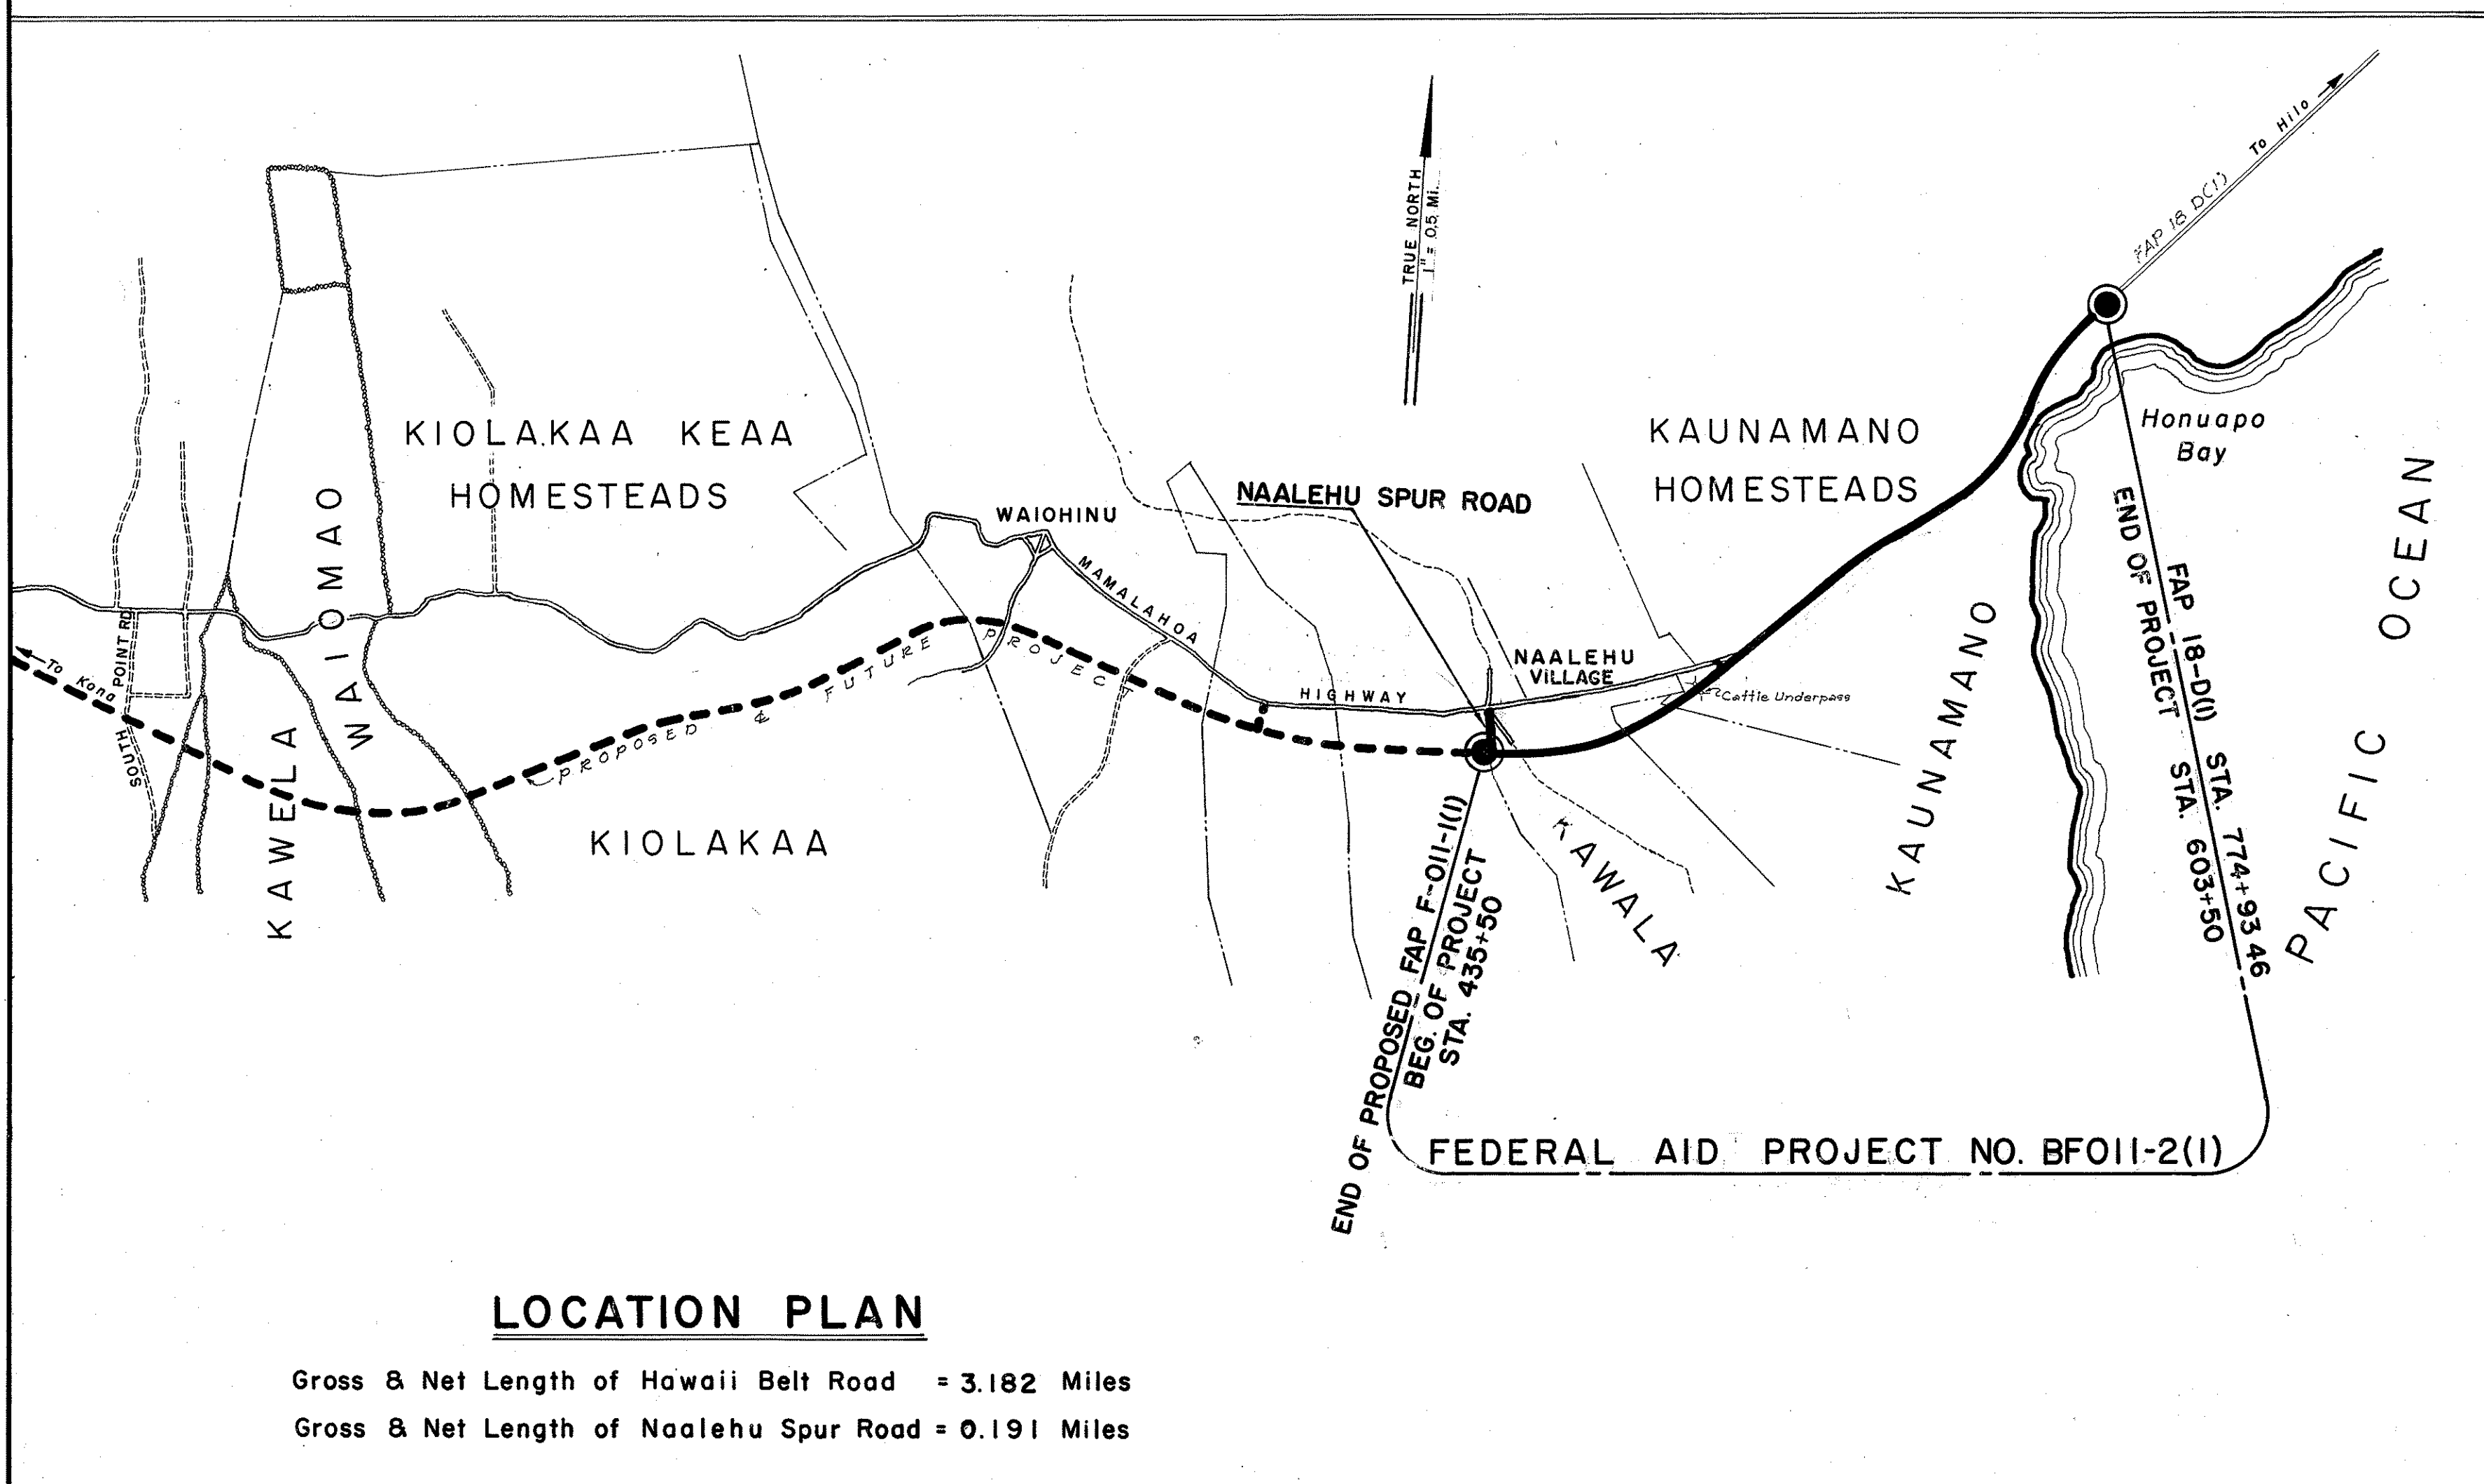

LOCATION PLAN

Gross & Net Length of Hawaii Belt Road = 3.182 Miles
Gross & Net Length of Naalehu Spur Road = 0.191 Miles

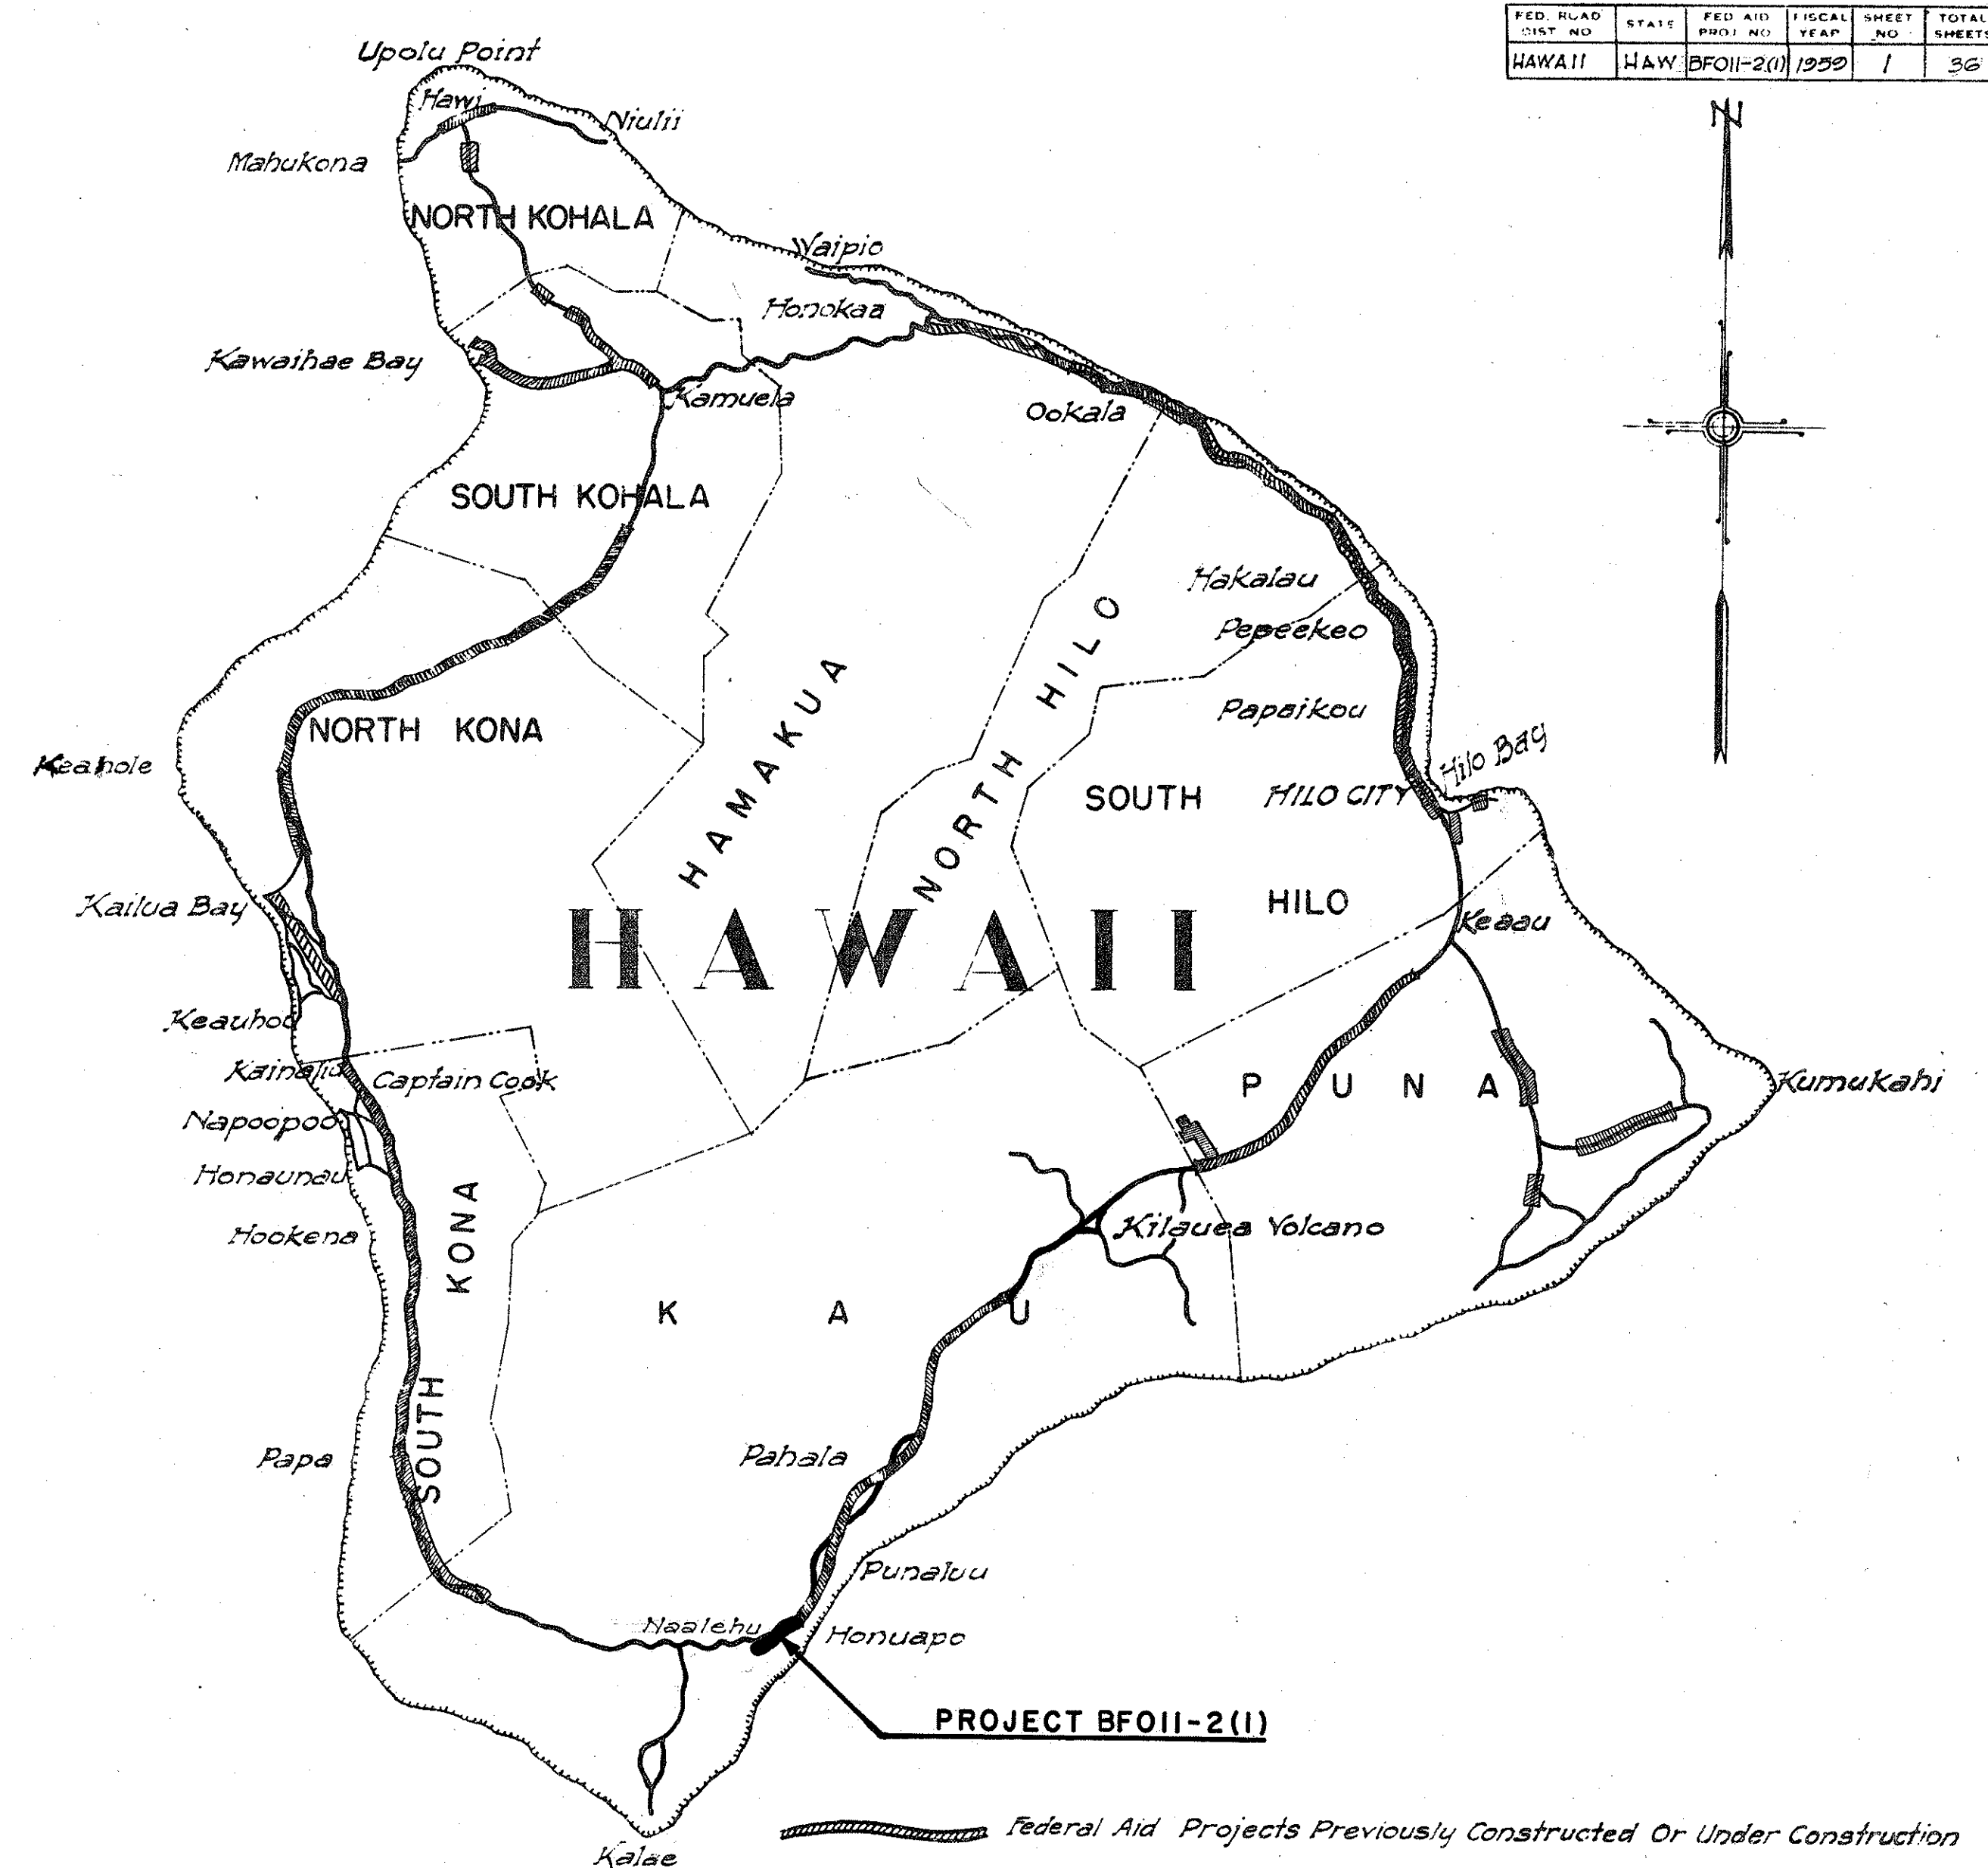

BELT, COLLINS & ASSOCIATES, LTD.
Civil Engineers Honolulu, Hawaii

APPROVED: _____ DATE _____
STATE HIGHWAY ENGINEER

DEPARTMENT OF COMMERCE
BUREAU OF PUBLIC ROADS
APPROVED: _____
DIVISION ENGINEER DATE _____