
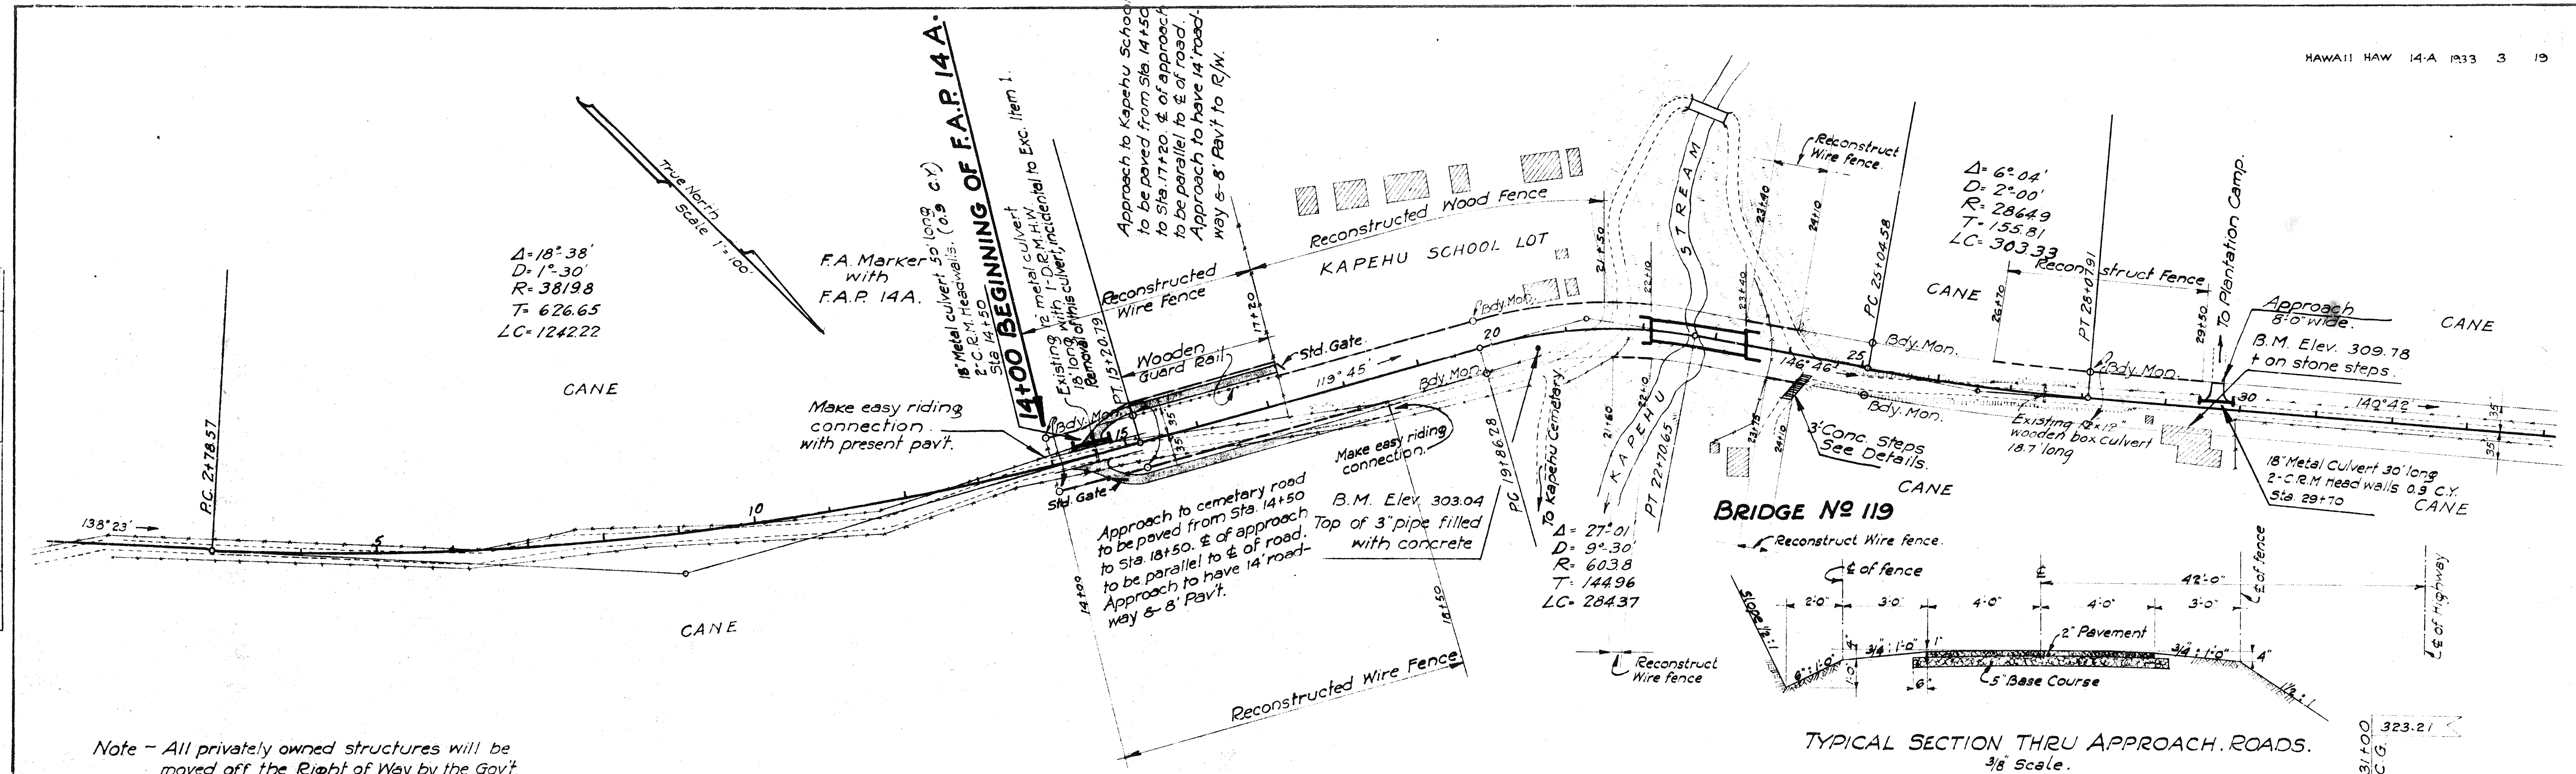


PLAN
SURVEYED
PLOTTED
NOTE BOOK
NO.
CHECKED
BY
DATE

PROFILE
SURVEYED
PLOTTED
NOTE BOOK
NO.
CHECKED
BY
DATE

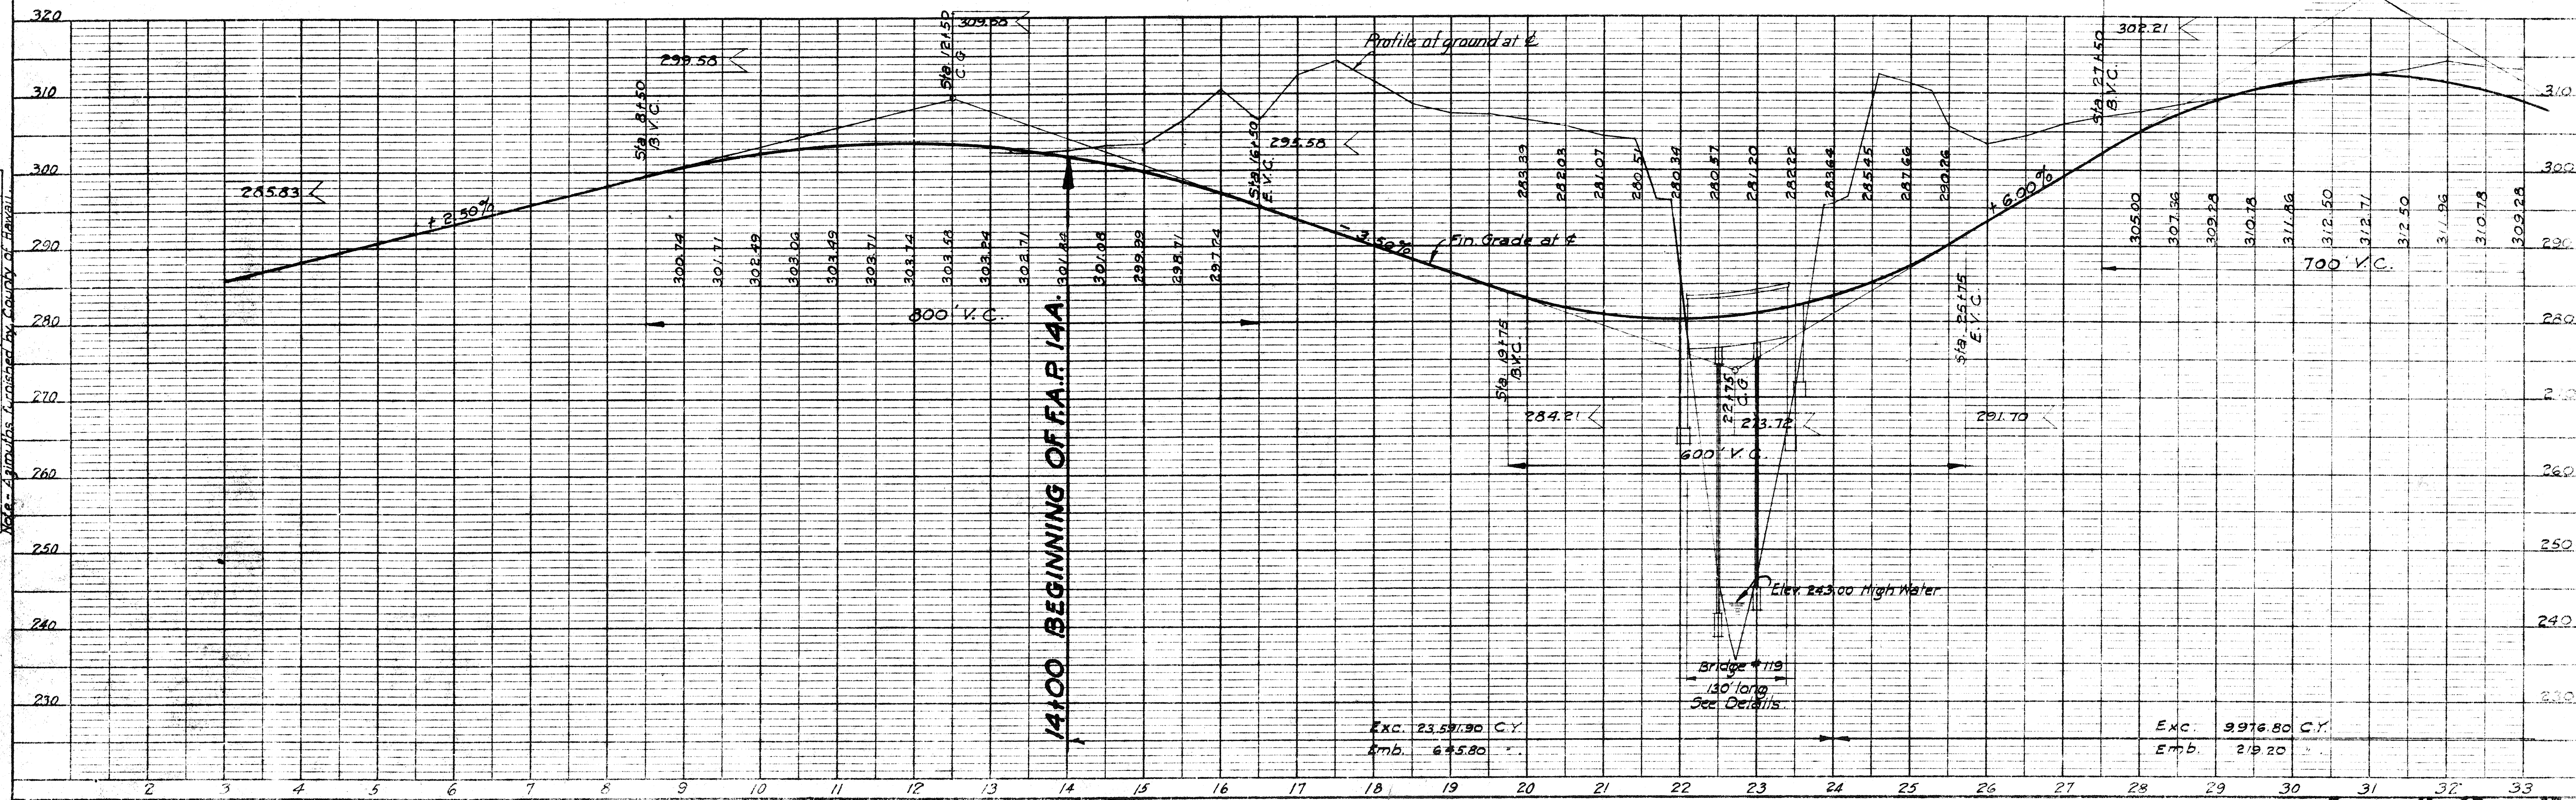

Note - All privately owned structures will be moved off the Right of Way by the Gov't. or under Extra Work Order.



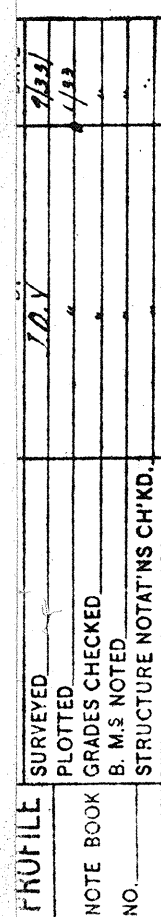


PLATE 1-PLAN-PROFILE O. P. R. & R. E. STANDARDS

