


FED. ROAD DIST. NO.	STATE	FED. AID PROJ. NO.	FISCAL YEAR	SHEET NO.	TOTAL SHEETS
HAWAII	HAWAII	N.R.H. 14F	1934	3	43

PLAN
 DRAWN BY
 CHECKED BY
 DATE
 3/34
 C.C.H.

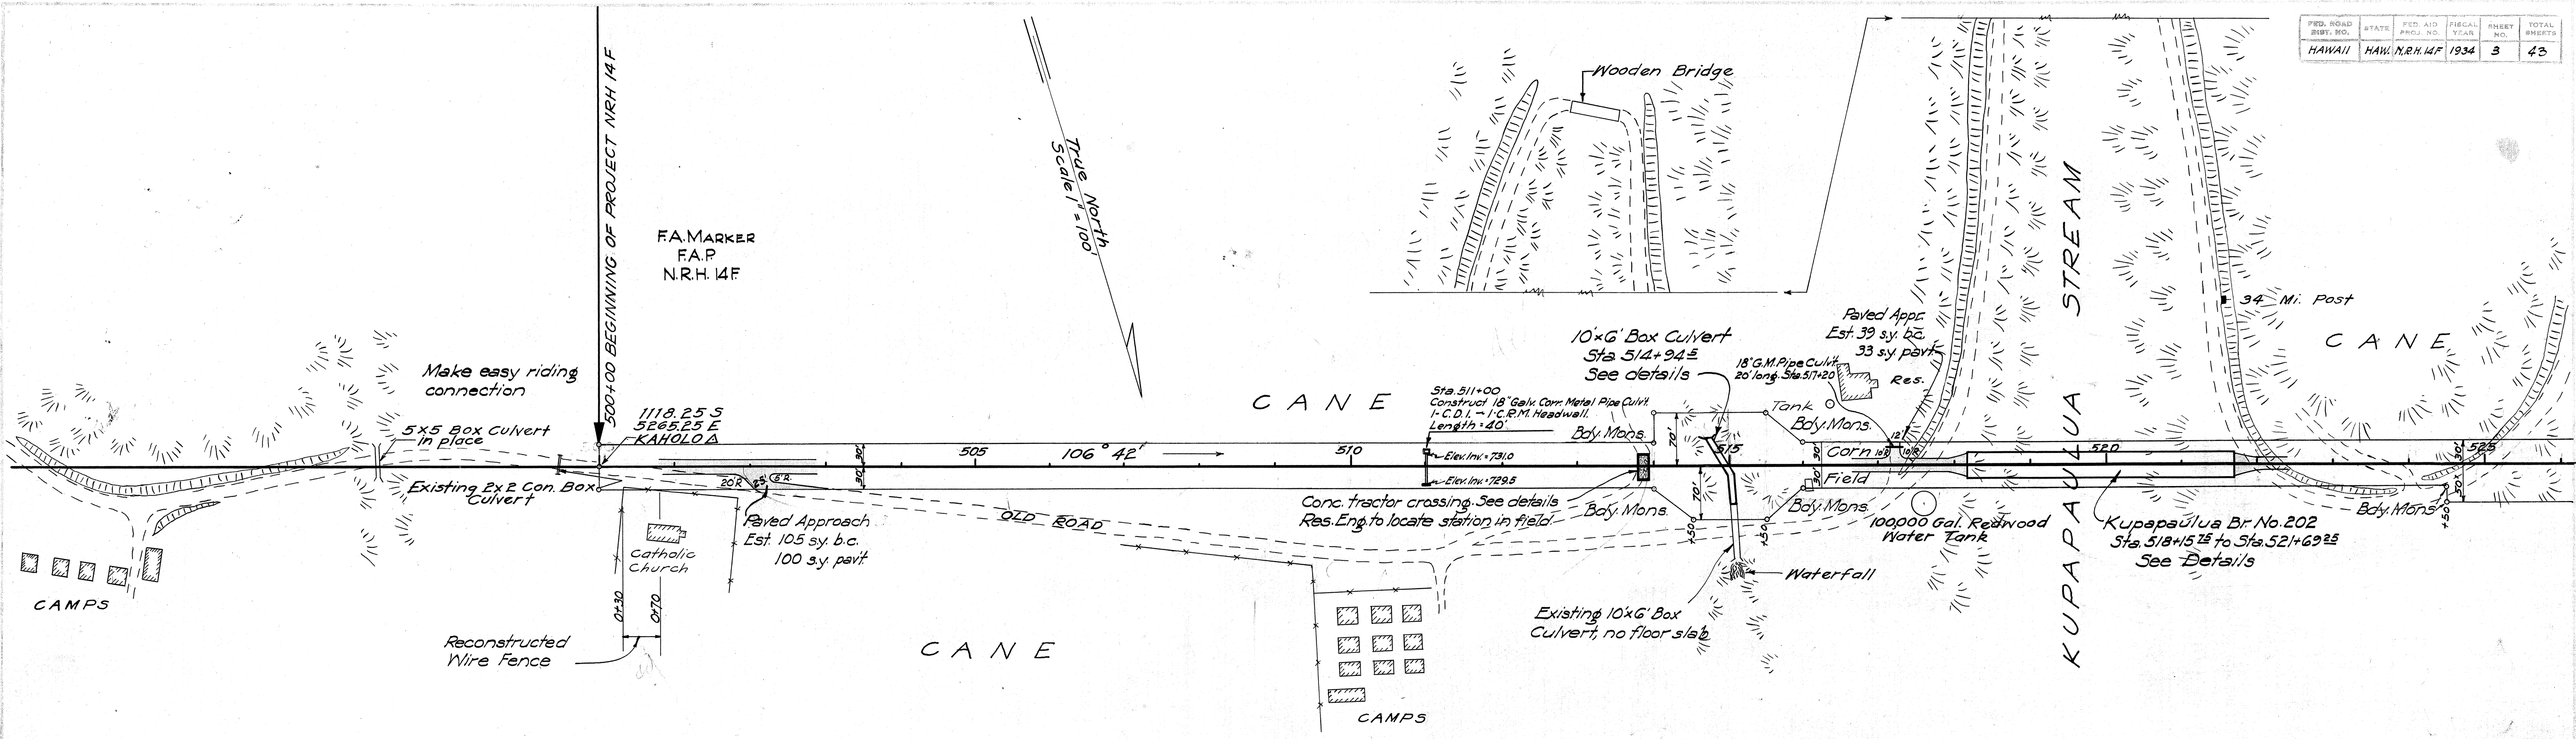

PROFILE
 DRAWN BY
 CHECKED BY
 DATE
 3/34
 C.C.H.

