

INDEX TO DRAWINGS	
SHEET NO.	DESCRIPTION
1	Title Sheet
2	Typical Sections
3	Plan & Profile
4-5	Standard Details (Sheets 1 & 2)
6-8	Culvert Details
9-17	Bridge Details
18-20	Cross Sections

CONVENTIONAL SIGNS	
Existing Fence	—*—*
Existing Stonewall Fence	—•••••
Existing Road	—•••••
Center Line	—+—+
Culverts	— — —
Bridges	—=—=—=
Railroad Track	—+•+•+•

TERRITORY OF HAWAII

TERRITORIAL HIGHWAY DEPARTMENT

HONOLULU T. H.

PLANS OF


HAWAII BELT ROAD

FEDERAL AID PROJECT NO 14-H

DISTRICT OF HAMAKUA

ISLAND OF HAWAII


SCALES	
PLAN	1 INCH = 100 FEET
PROFILE	HOR. 1 INCH = 100 FEET
	VERT. 1 INCH = 10 FEET
CROSS SECTIONS	1 INCH = 10 FEET

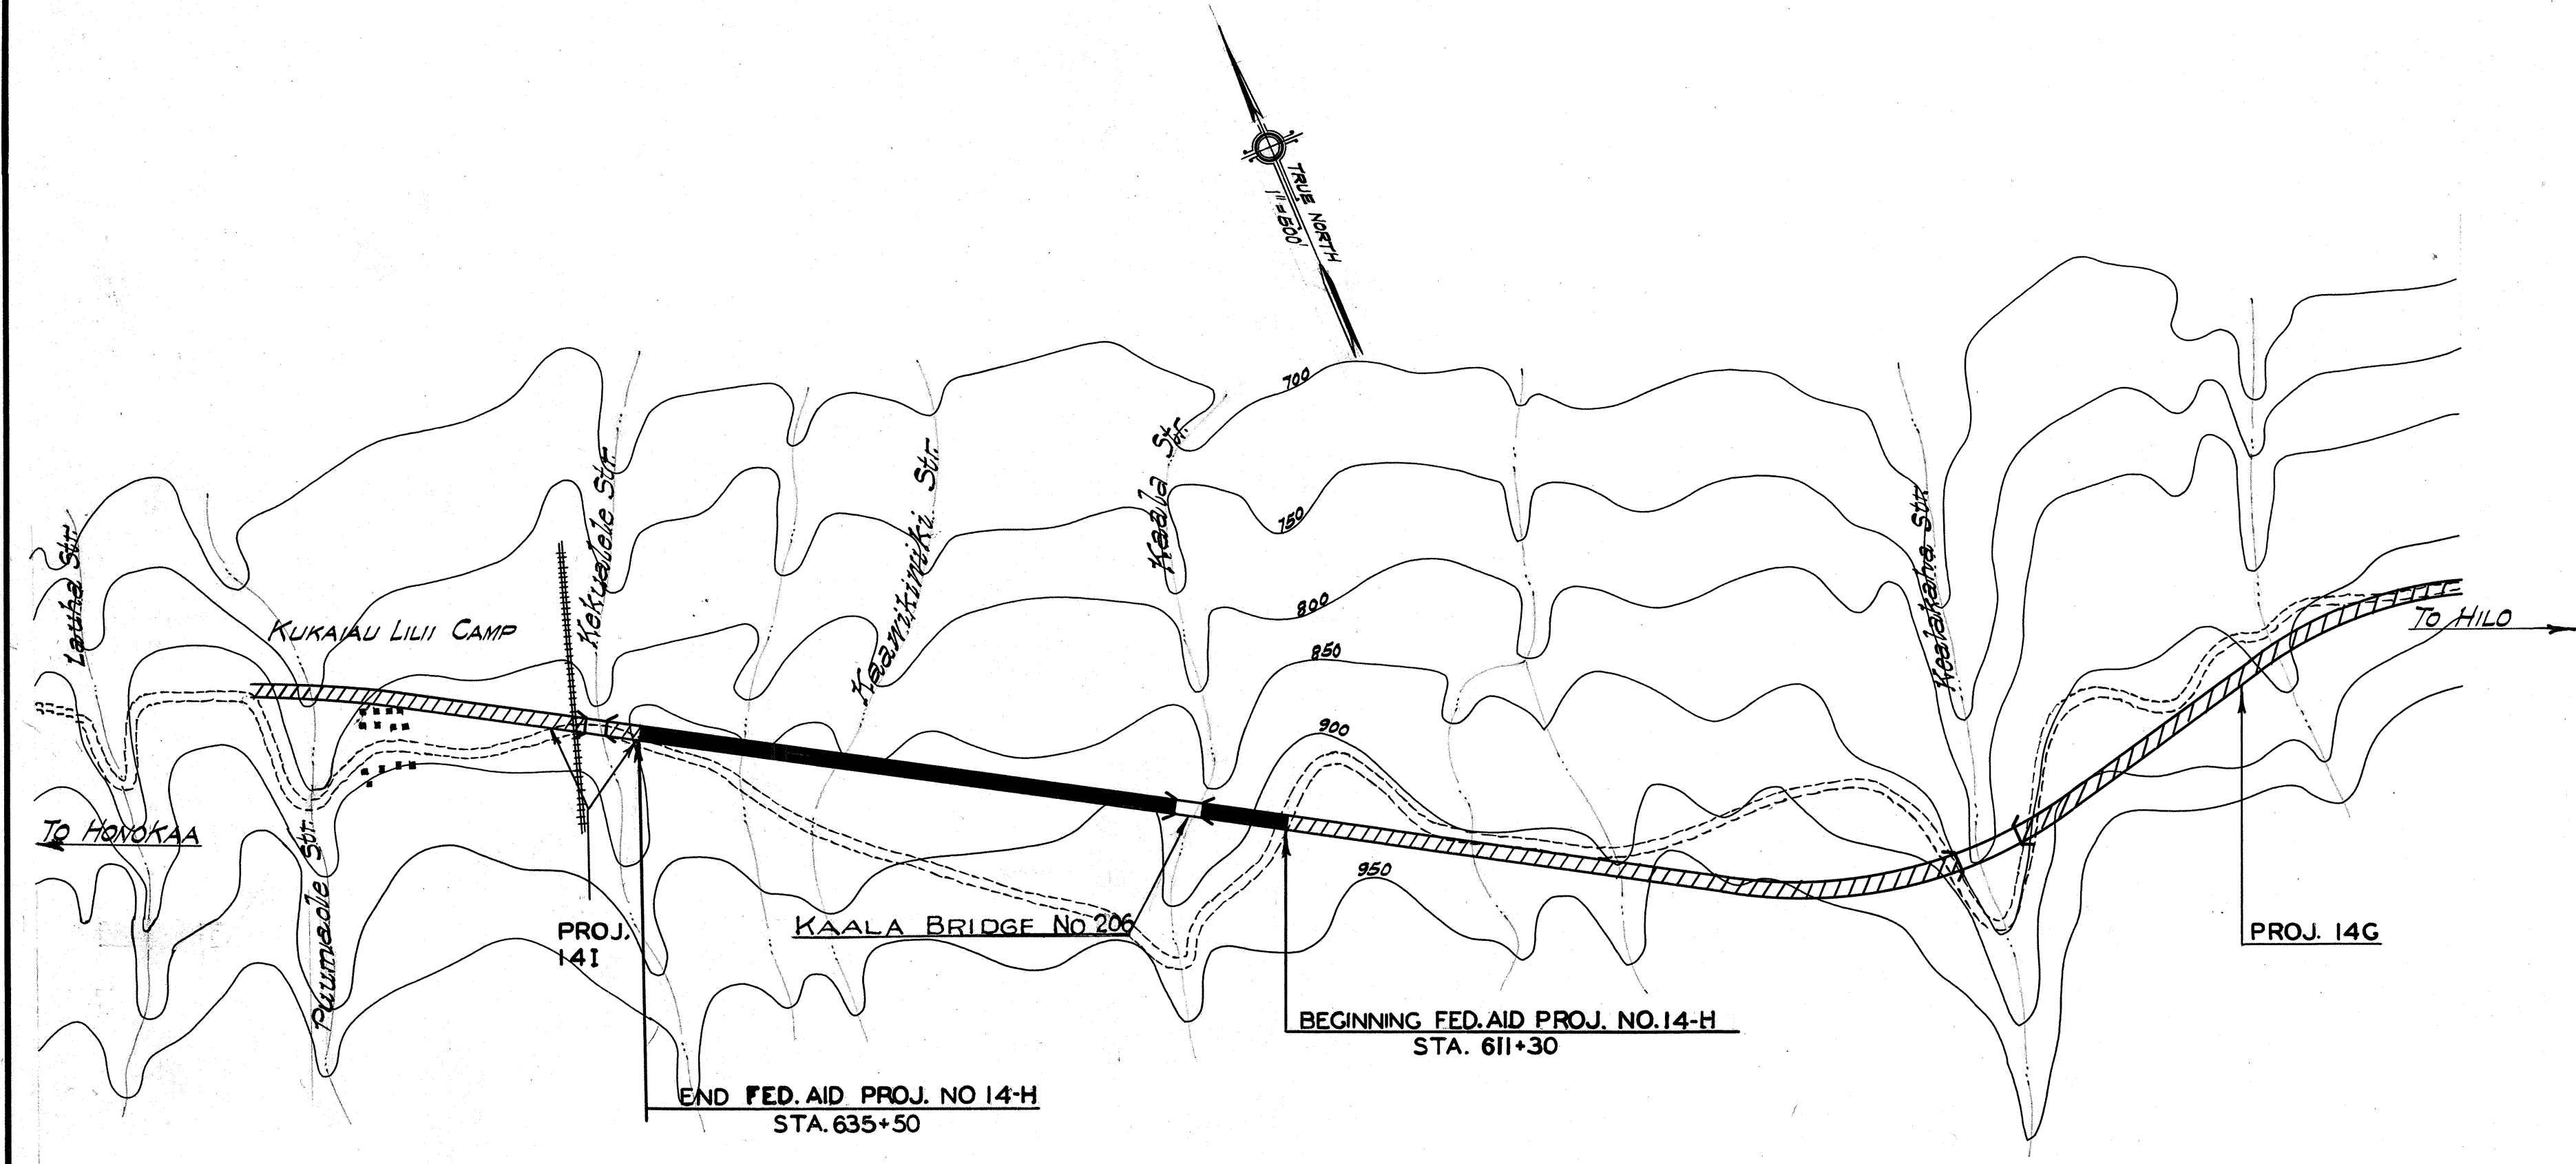

LAYOUT OF PROJECT

Scale 1"=500'

GROSS LENGTH	0.458	MILES
BRIDGES OVER 20' SPAN	0.041	"
NET LENGTH ROADWAY	0.417	"

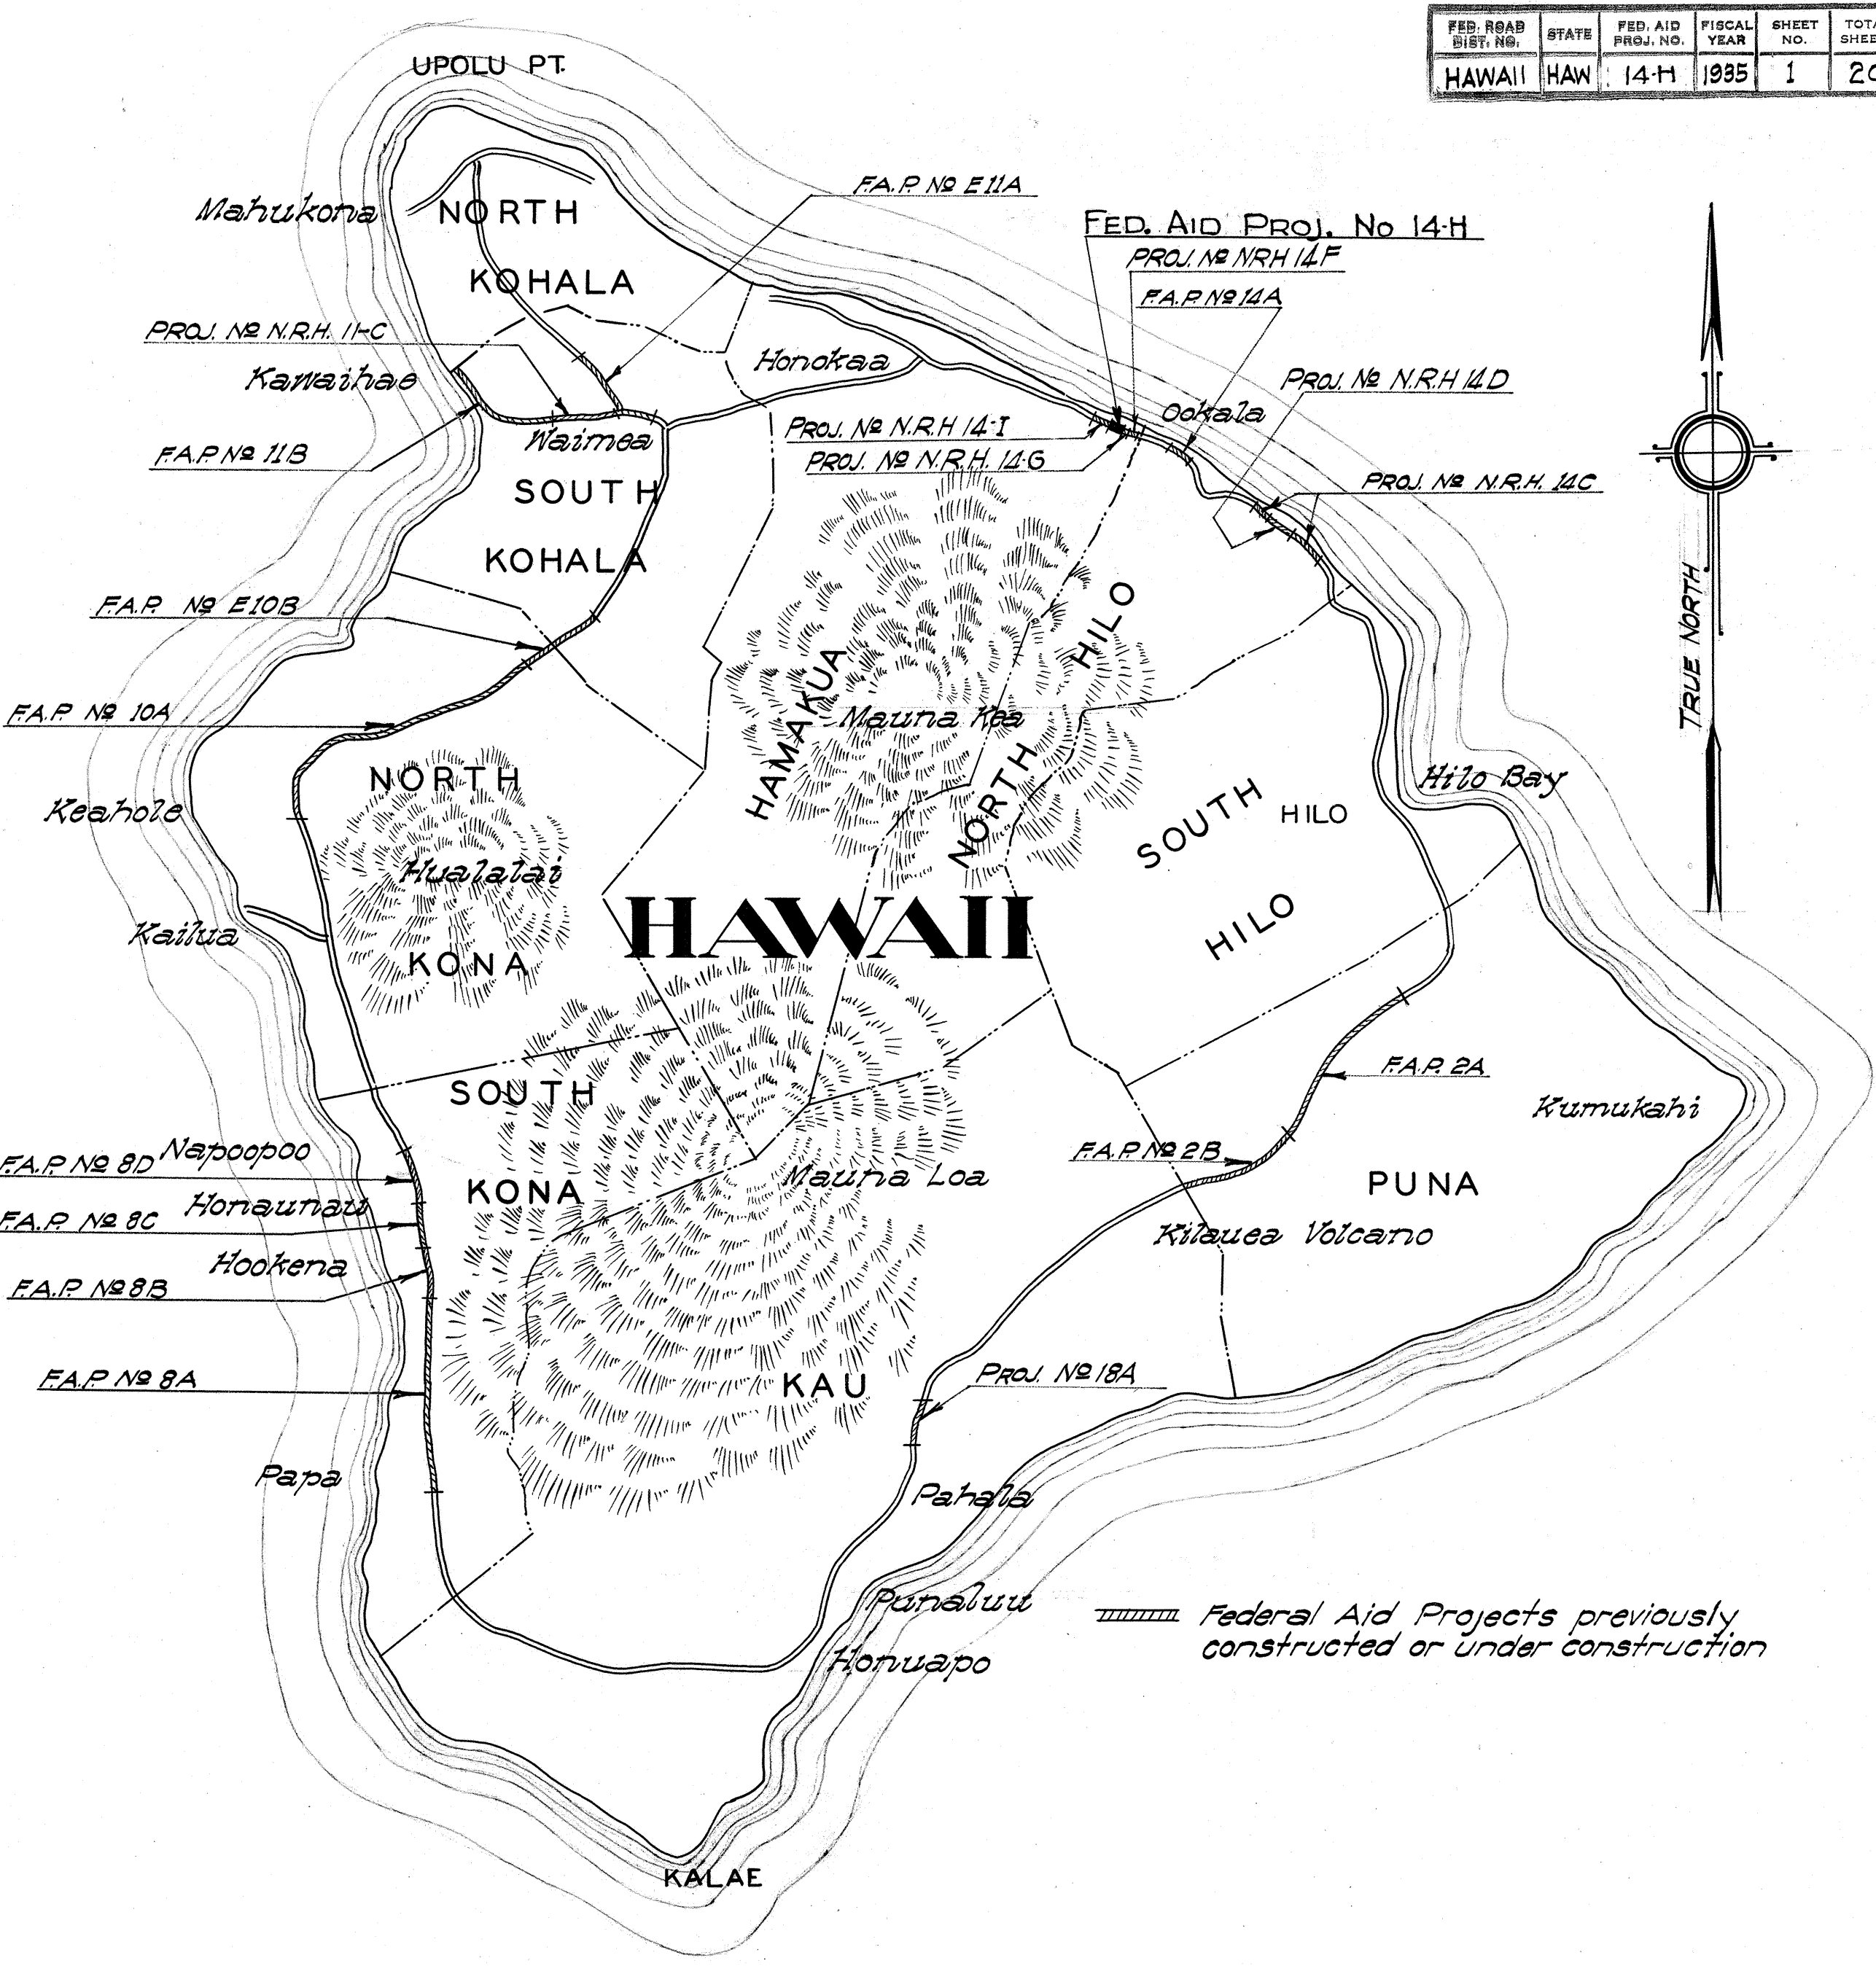

RECOMMENDED FOR APPROVAL

PRINCIPAL HIGHWAY ENGINEER, Bu. of Pub. Rds.

RECOMMENDED FOR APPROVAL

CHIEF ENGINEER, Bureau of Public Roads

APPROVED

CHIEF, Bureau of Public Roads

APPROVED

Louis B. Cain

Territorial Highway Engineer