


INDEX TO DRAWINGS	
SHEET NO.	DESCRIPTION
1	Title Sheet
2	Plan & Profile, Typical Section
3	Standard Details
4	Railroad Overhead Details
5 - 10	Bridge Details
11	Cross Sections


TERRITORY OF HAWAII
TERRITORIAL HIGHWAY DEPARTMENT
HONOLULU T. H.

PLANS OF
HAWAII BELT ROAD
U S PUBLIC WORKS PROJECT NO. N.R.H. 14-1
DISTRICT OF HAMAKUA
ISLAND OF HAWAII

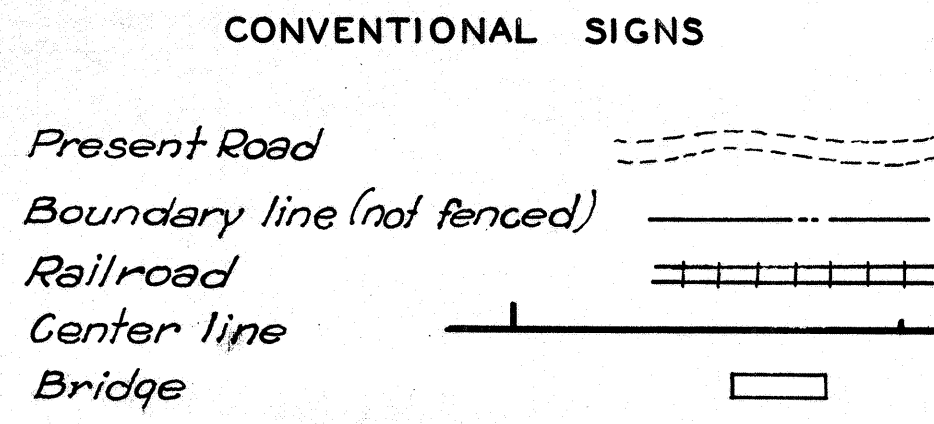


SCALES

PLAN	1 INCH = 50 FEET
PROFILE — HOR.	1 INCH = 50 FEET
VERT.	1 INCH = 10 FEET
CROSS SECTIONS	1 INCH = 10 FEET

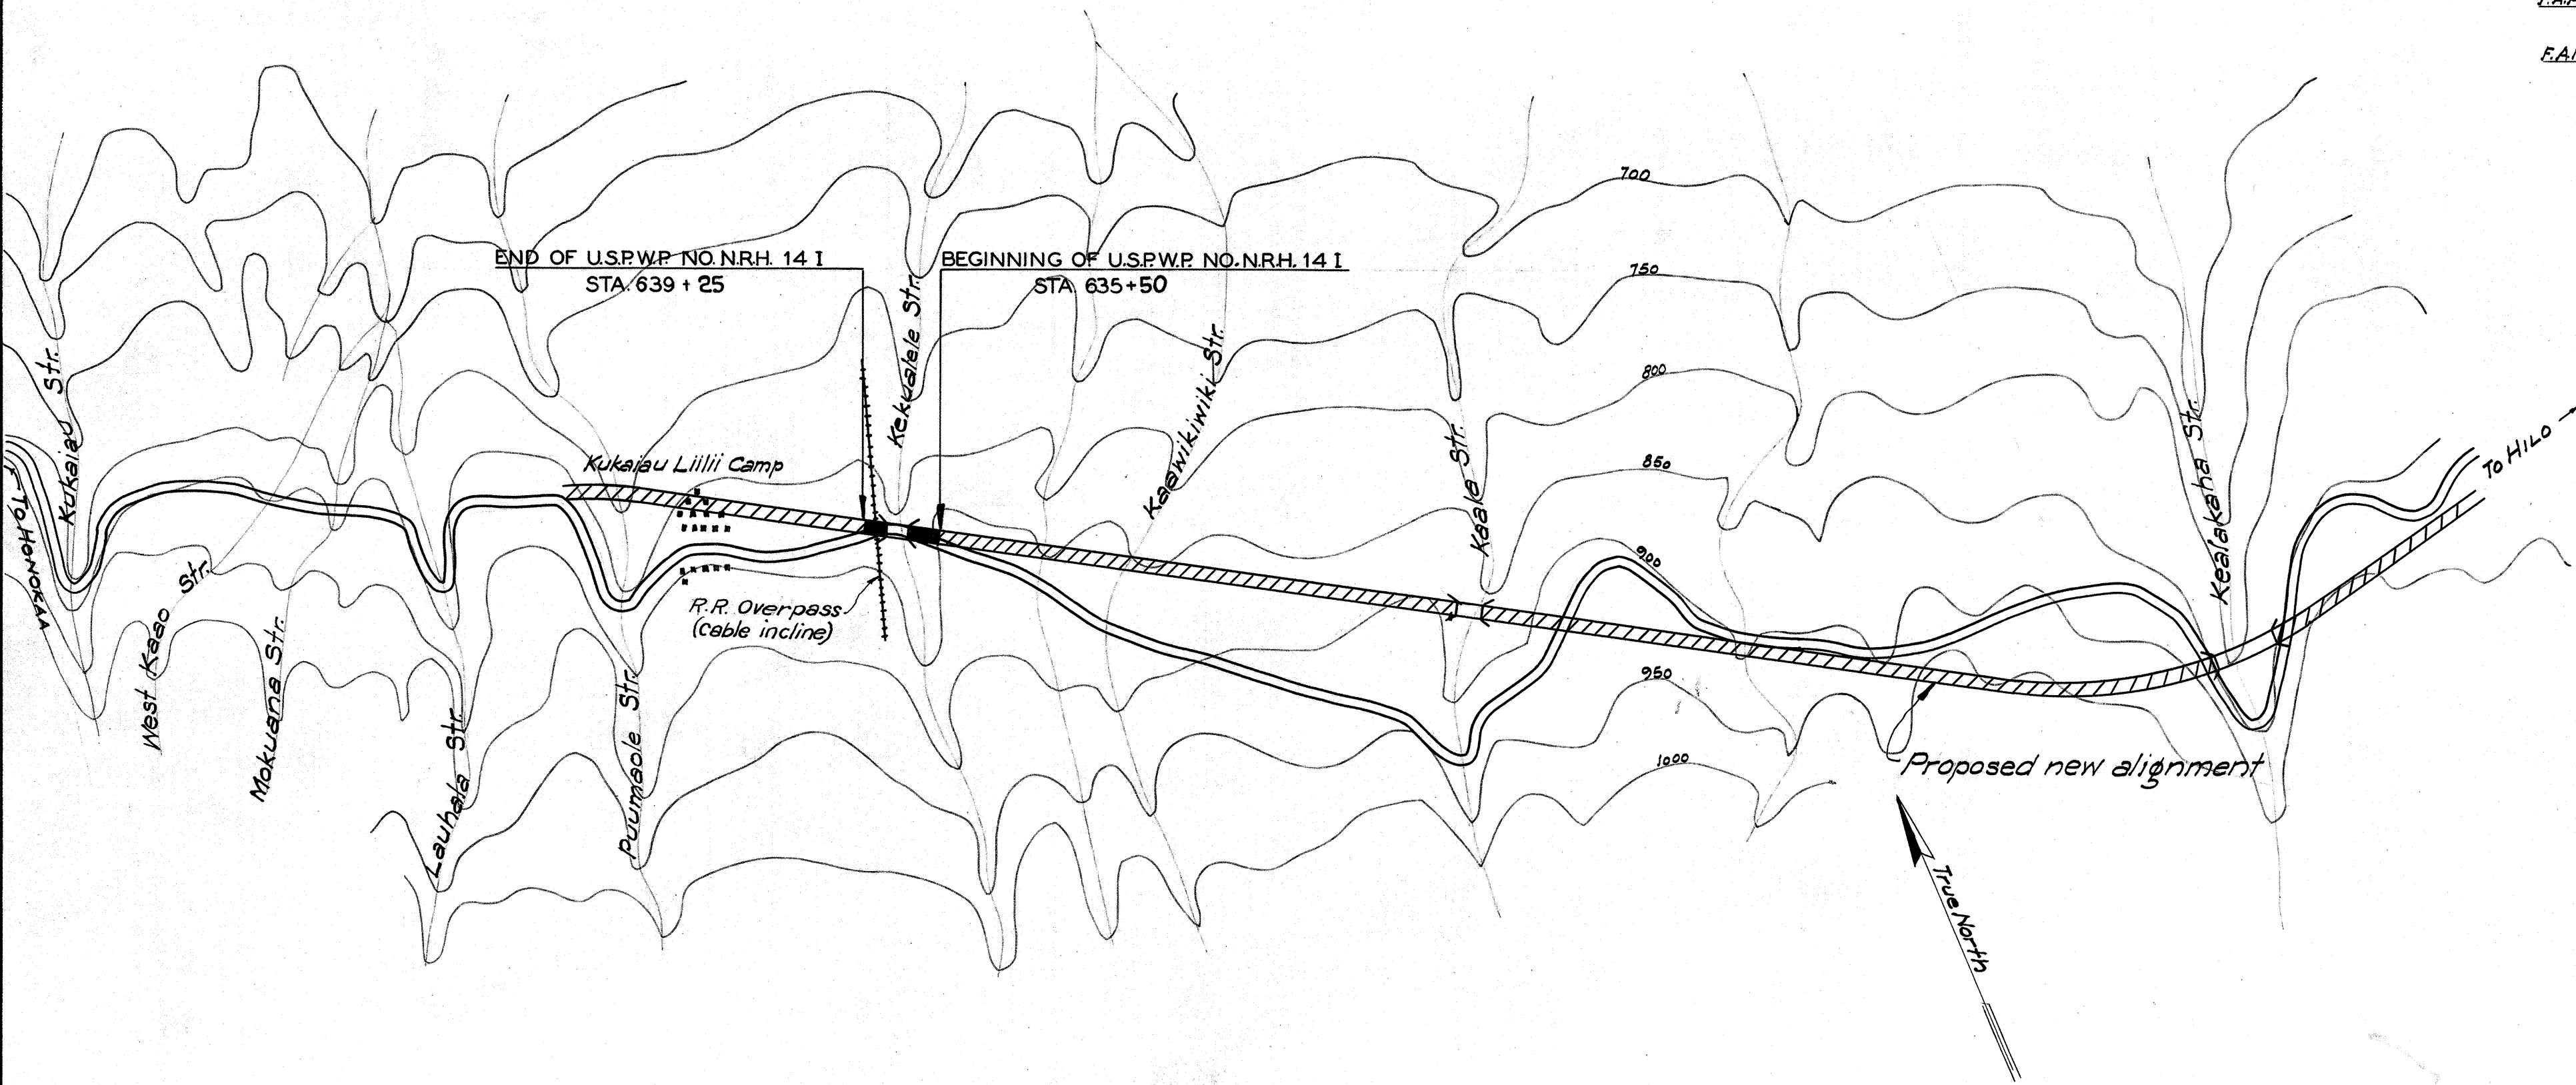

LAYOUT OF PROJECT
Scale: 1" = 500 ft.

GROSS LENGTH OF PROJECT	0.071 MI.
BRIDGES OVER 20' SPAN	0.014 MI.
NET LENGTH OF ROADWAY	0.057 MI.

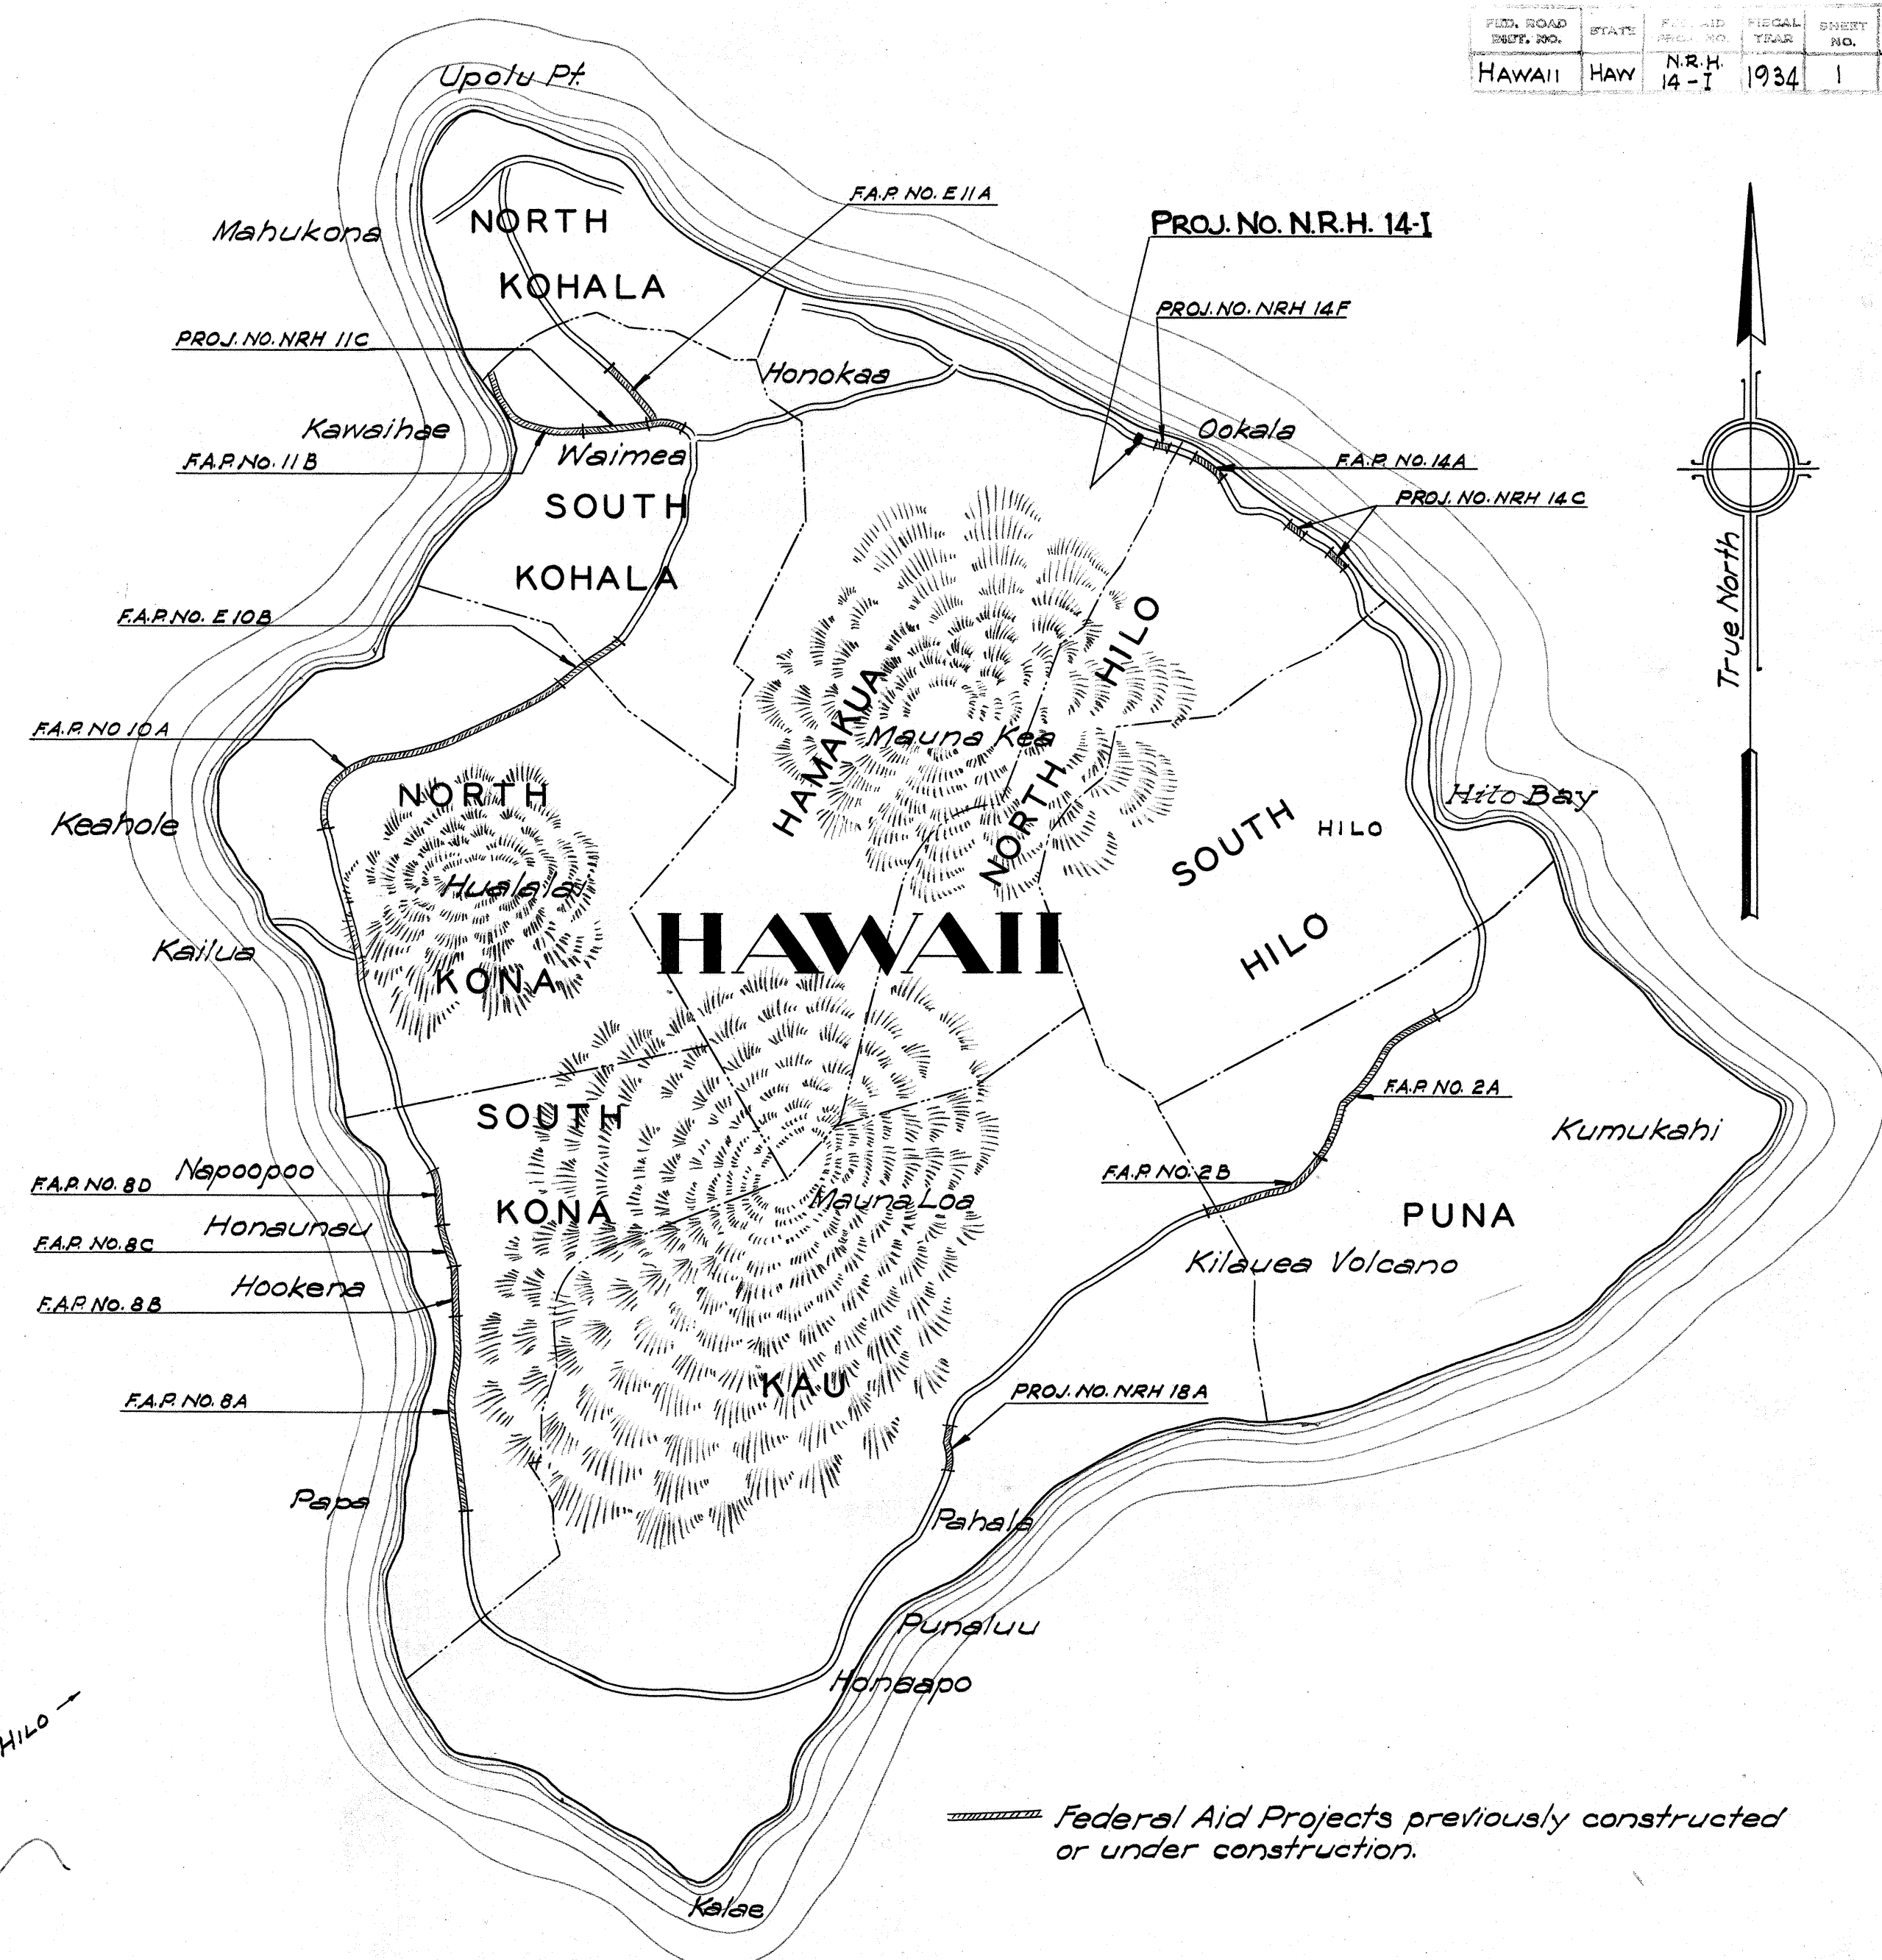

RECOMMENDED FOR APPROVAL
E. S. Whelan, 6-13-'35

PRINCIPAL Highway Engineer, Bu. of Pub. Rds.

RECOMMENDED FOR APPROVAL

CHIEF Engineer, Bureau of Public Roads

APPROVED

June 12, 1935
TERRITORIAL Highway Engineer

APPROVED

CHIEF, Bureau of Public Roads