

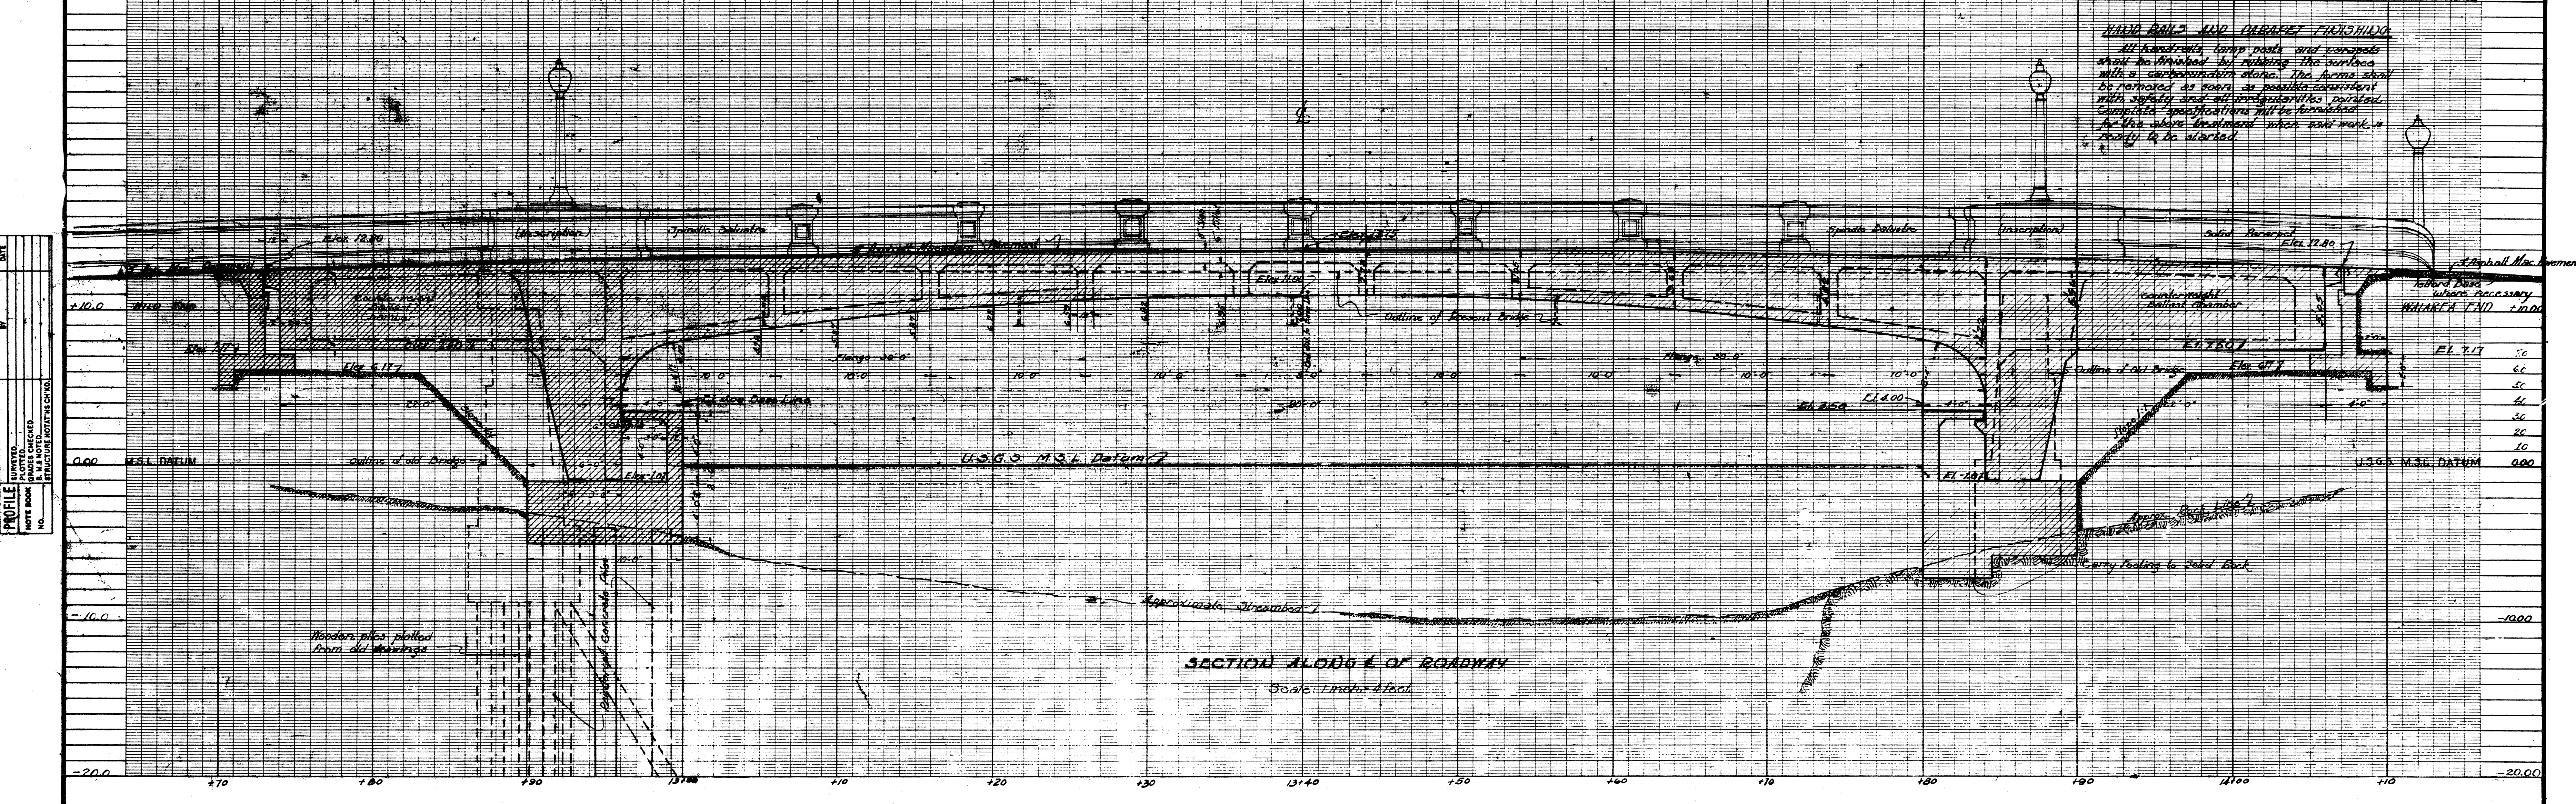


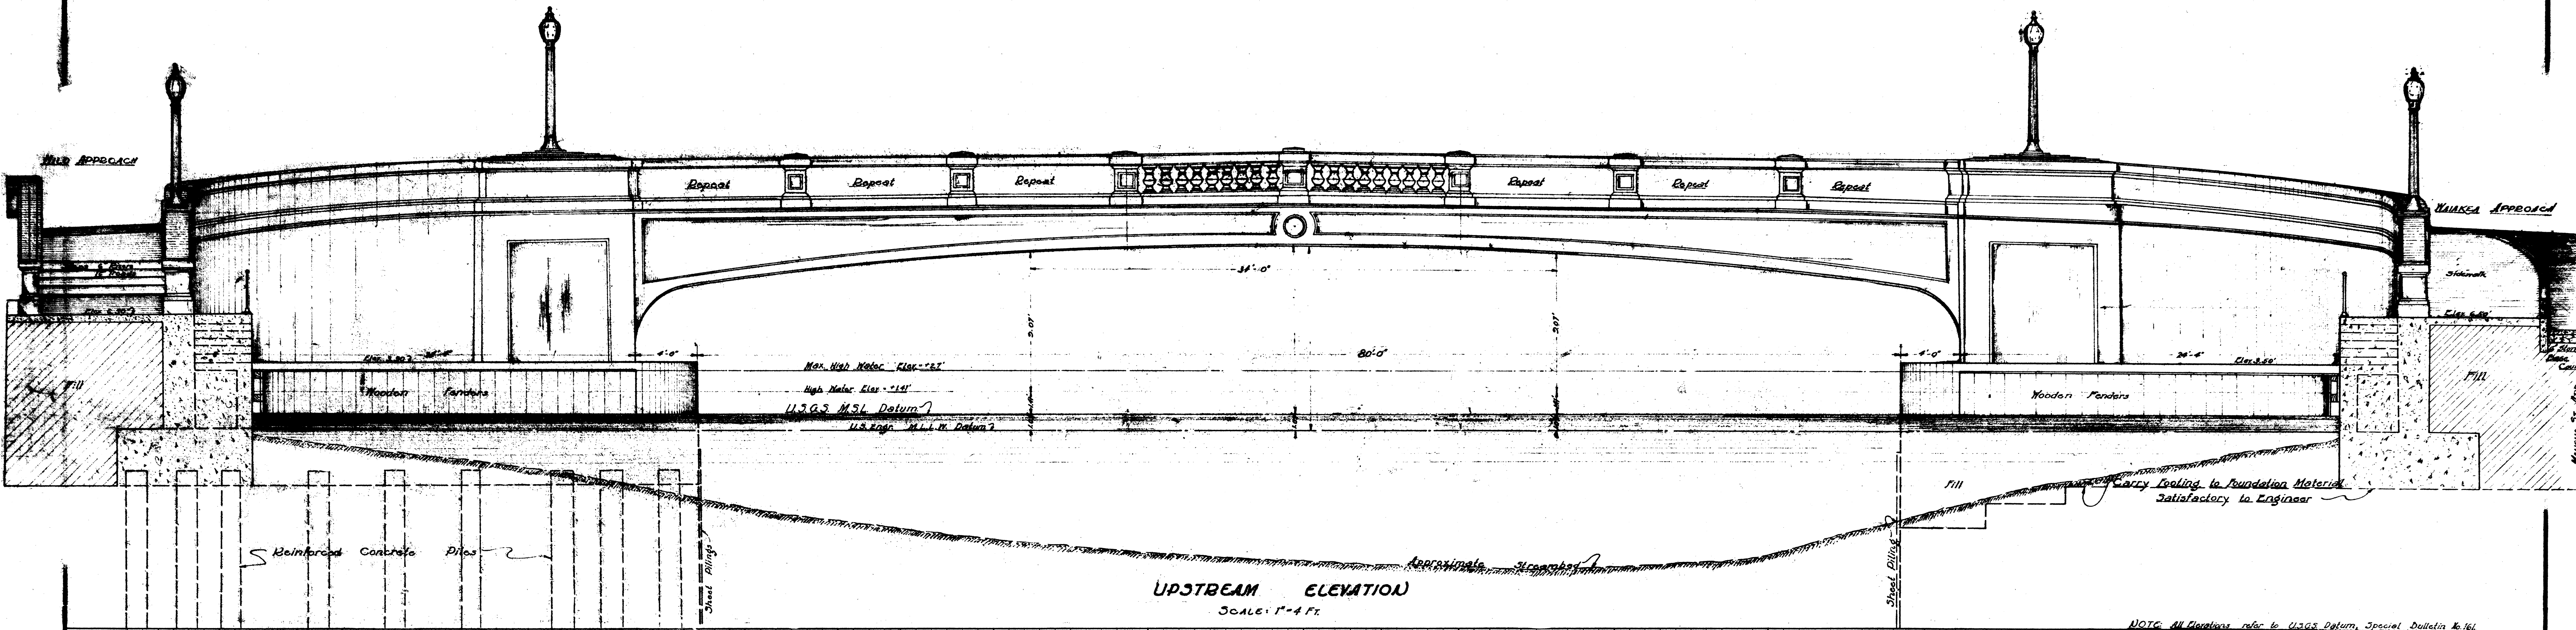

DATE	
BY	


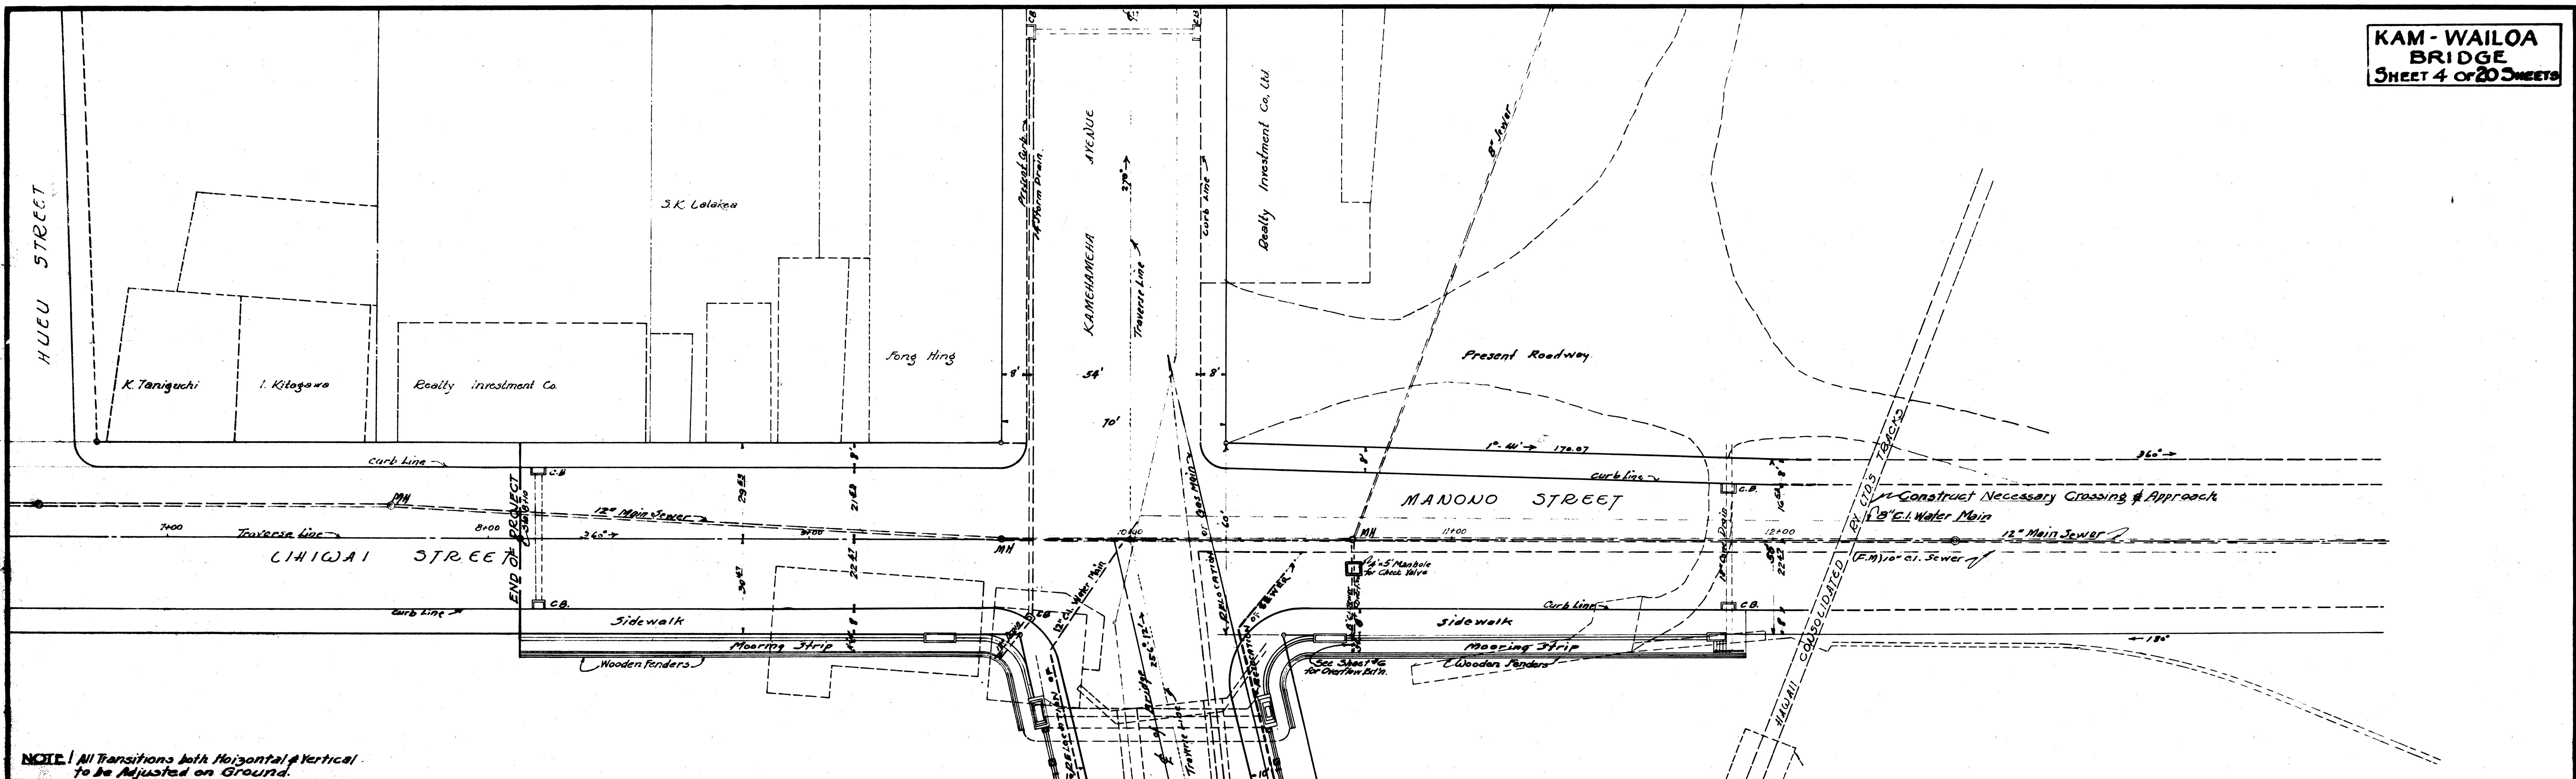

NOTE: All Transitions both Horizontal & Vertical to be Adjusted on Ground.

