
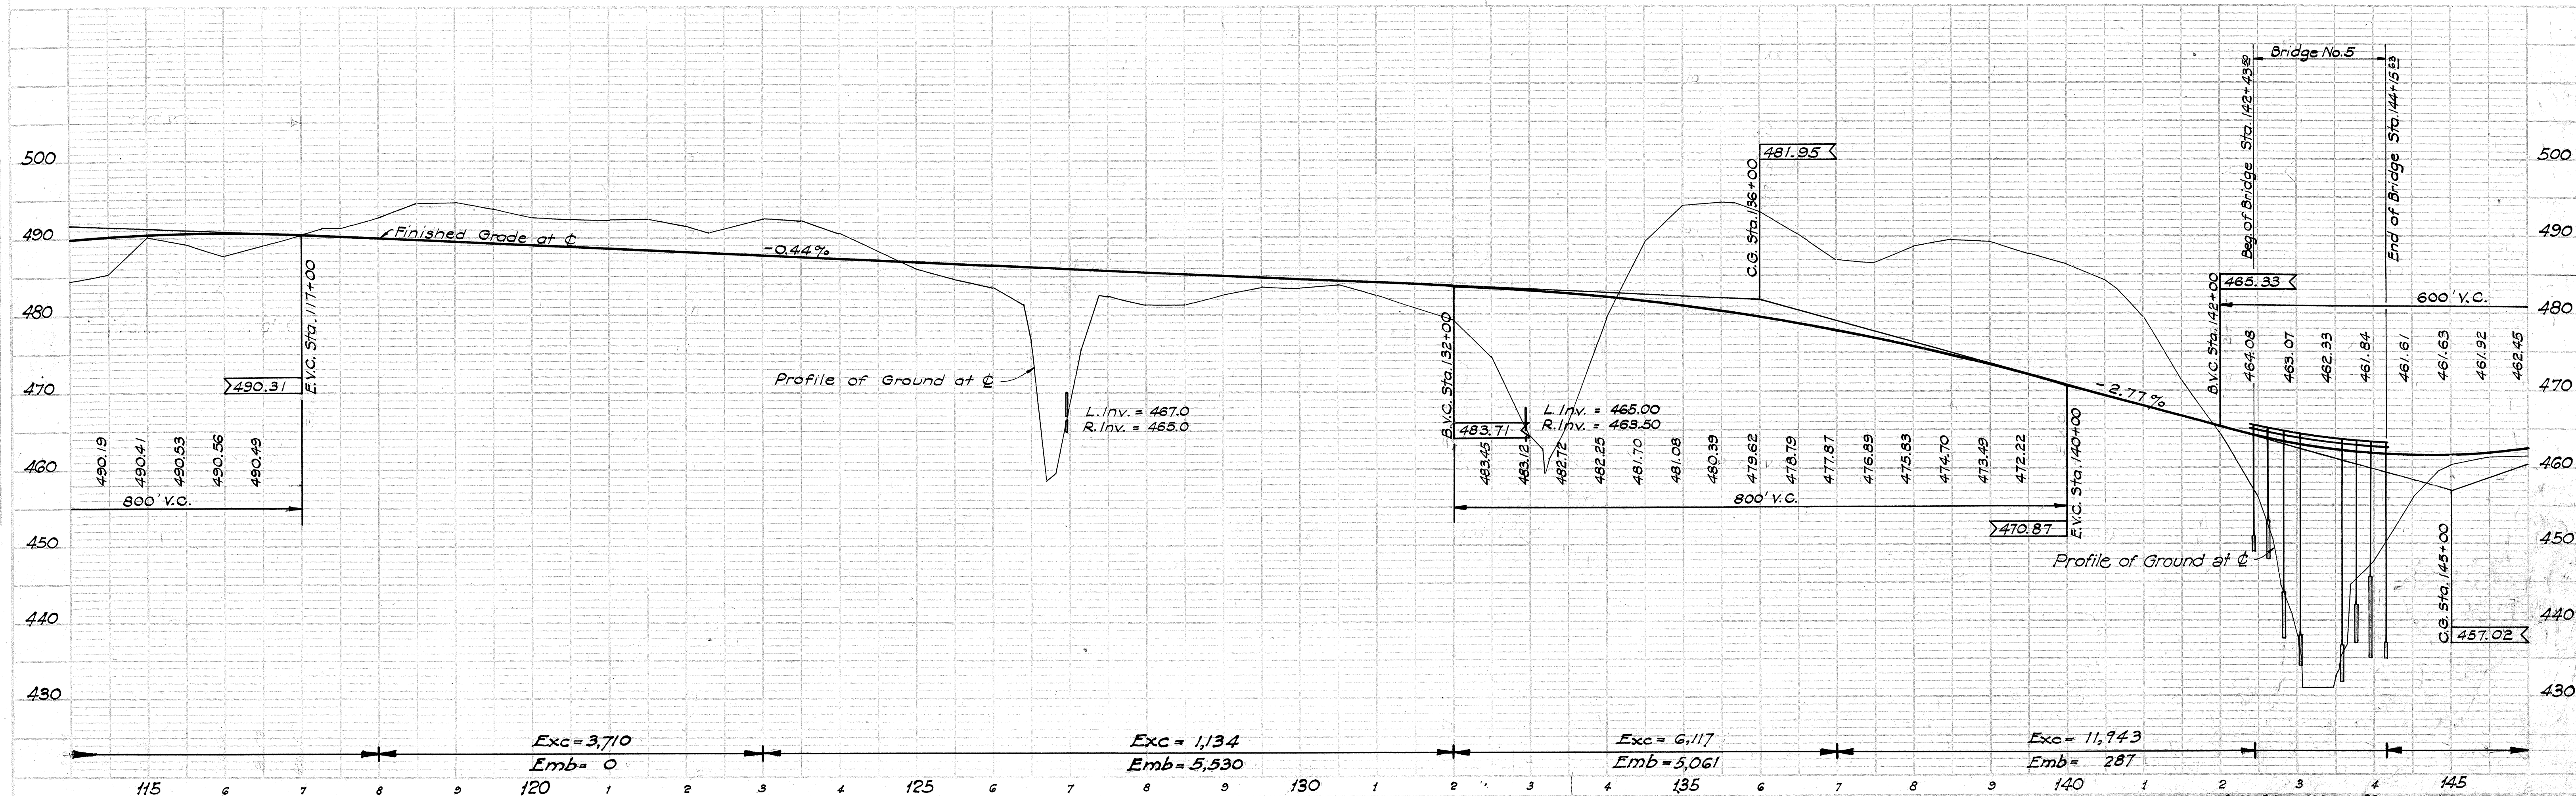


5039.6

PLAN
 SURVEYED
 PLOTTED
 NOTE: ELEV. ADJUSTMENT REQUIRED
 NO. 1

PROFILE
 SURVEYED
 PLOTTED
 NOTE: ELEV. ADJUSTMENT REQUIRED
 NO. 1



PER. ROAD	STATE	F.D. NO.	FISCAL YEAR	SHEET NO.	TOTAL SHEETS
HAWAII	HAW.	14-B	1941	7	92

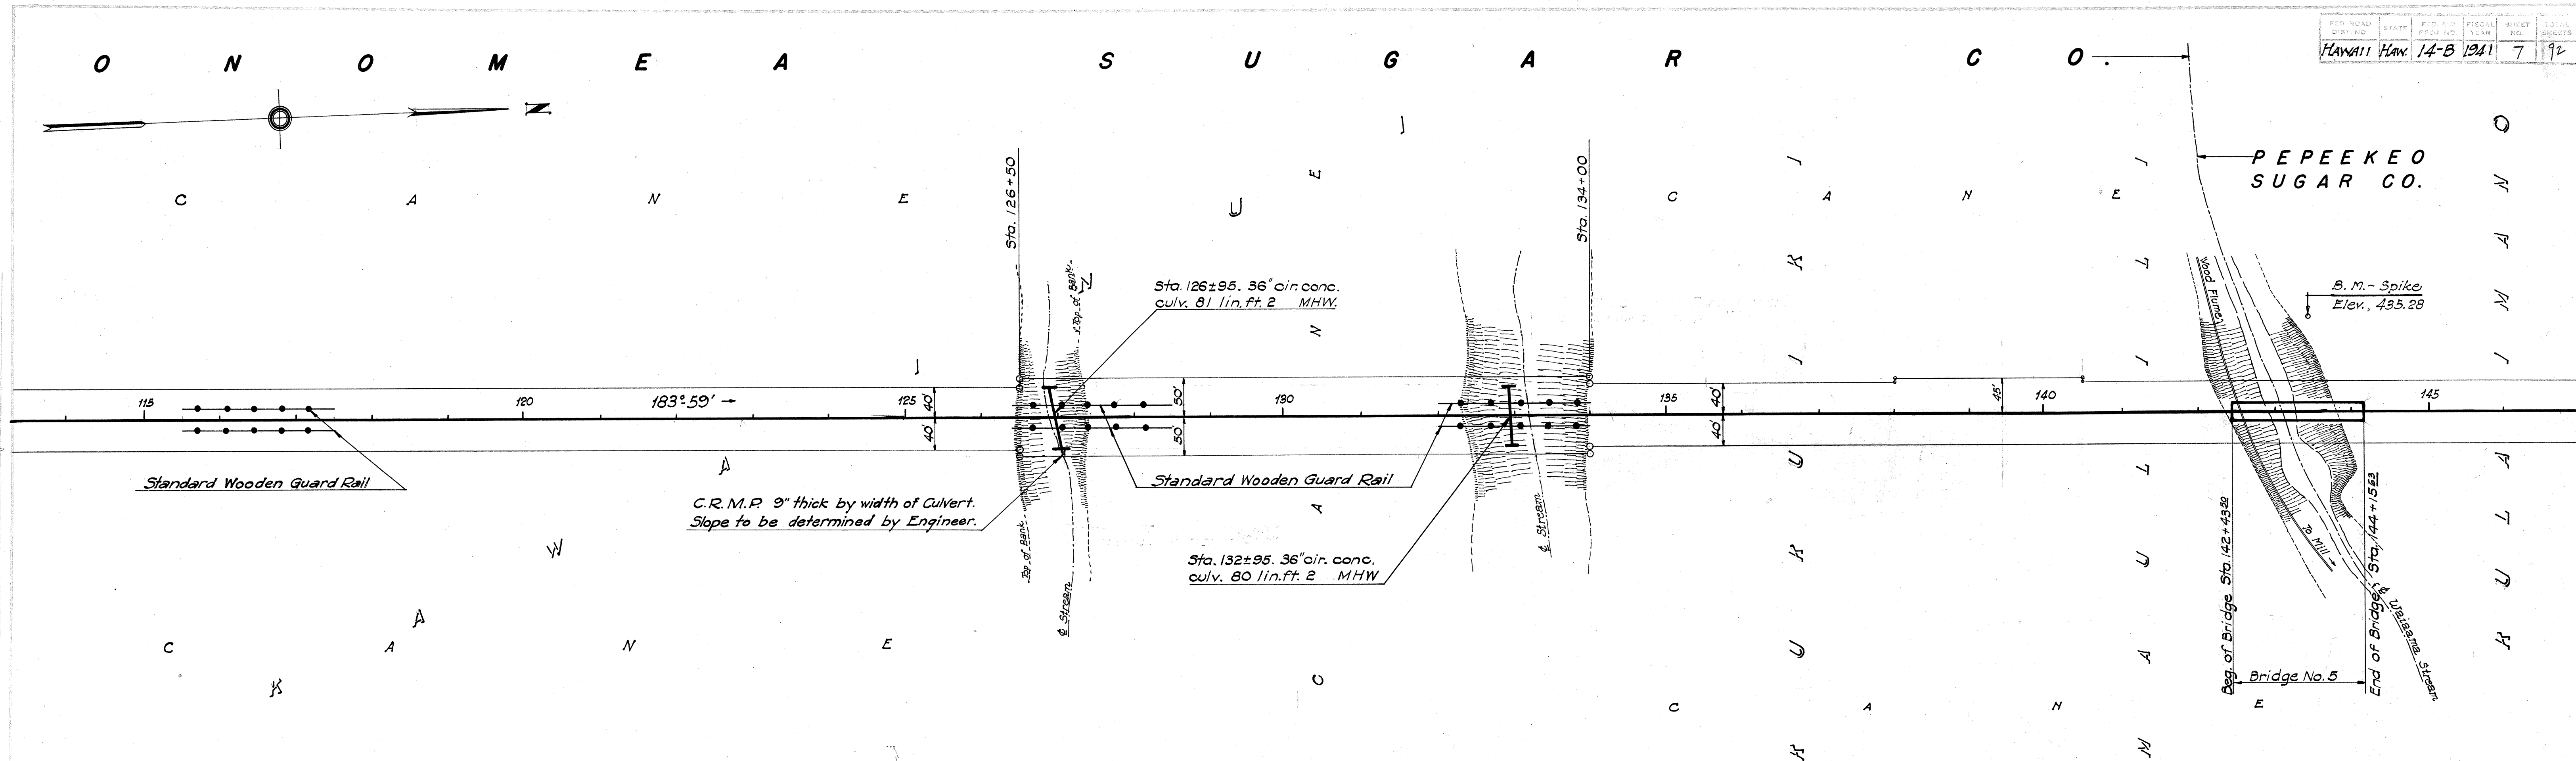

5039.5

PLAN
 SHEET NO. 8
 PROJECT NO. 14-B
 DATE 10/1/41
 DRAWN BY J. H. HARRIS
 CHECKED BY J. H. HARRIS

FED. ROAD DIST. NO.	STATE	FED. AID PROJ. NO.	FISCAL YEAR	SHEET NO.	TOTAL SHEETS
HAWAII	HAW.	14-B	1941	8	92

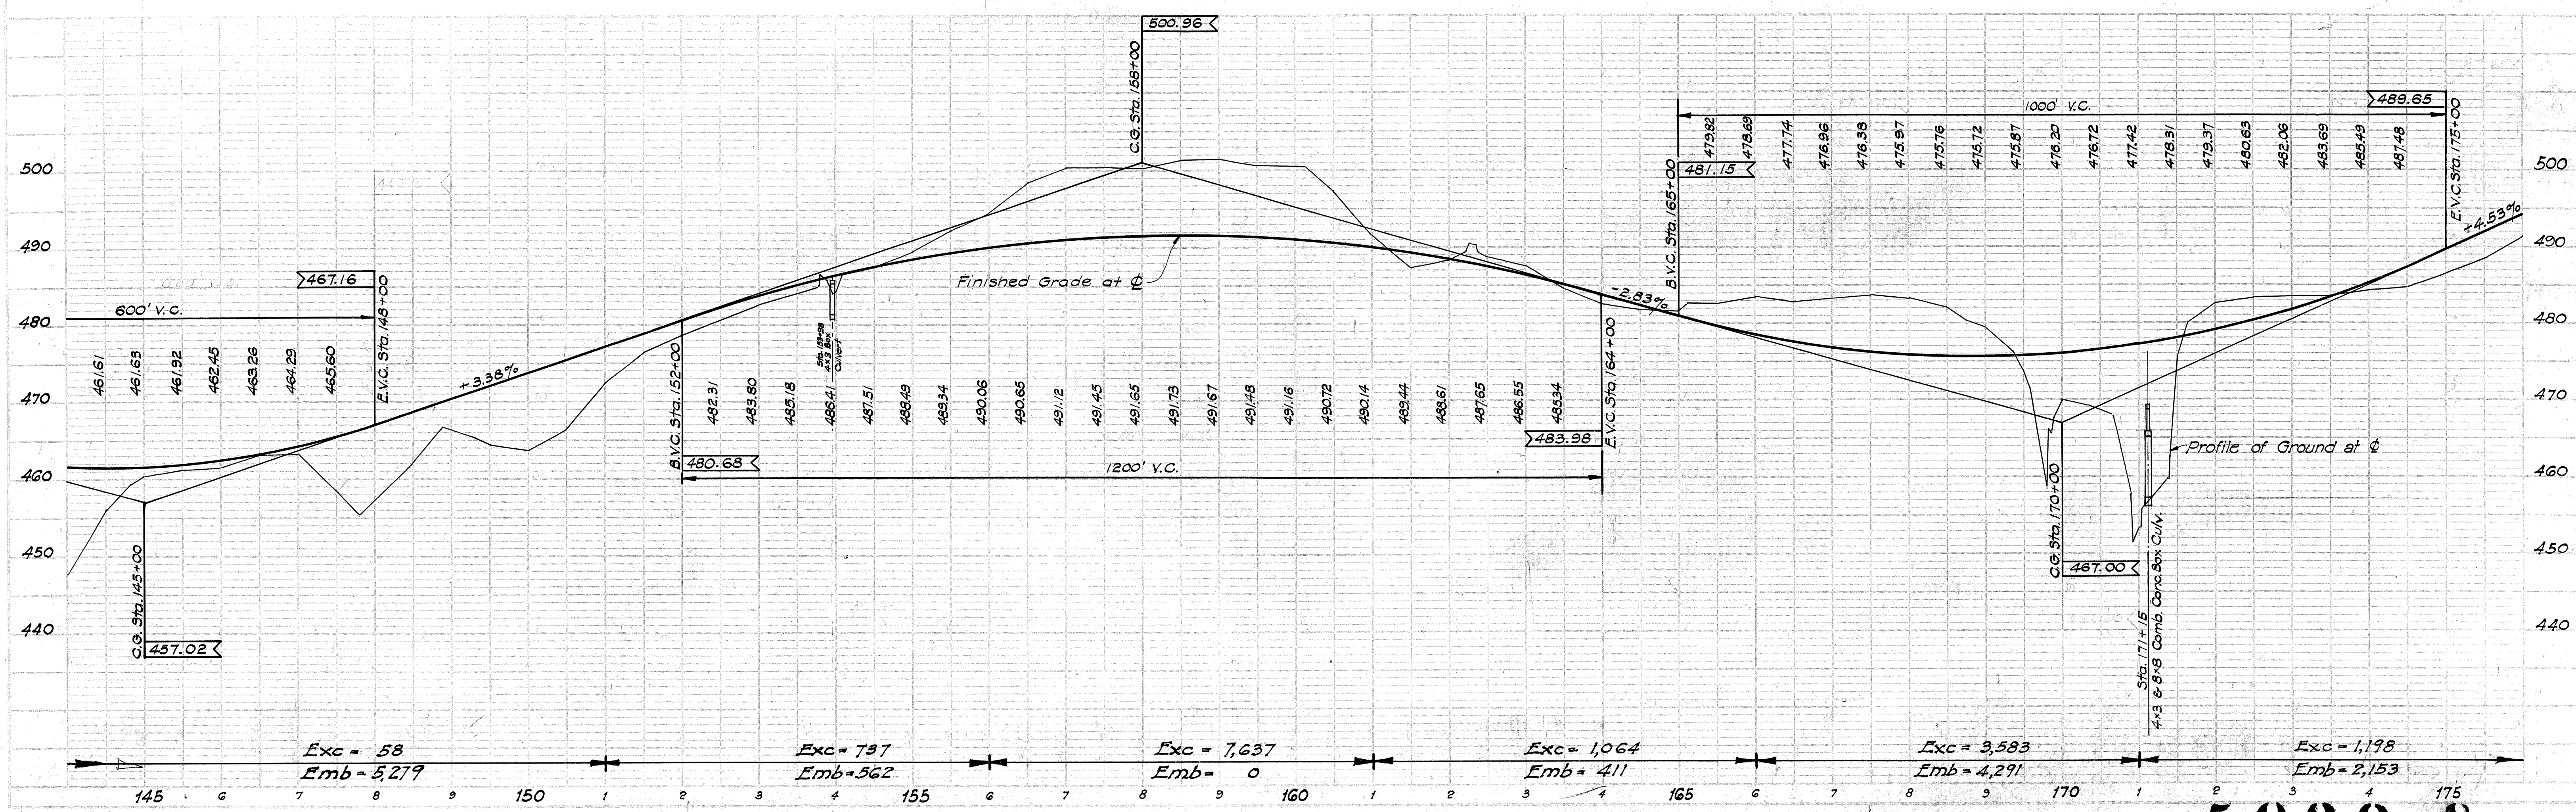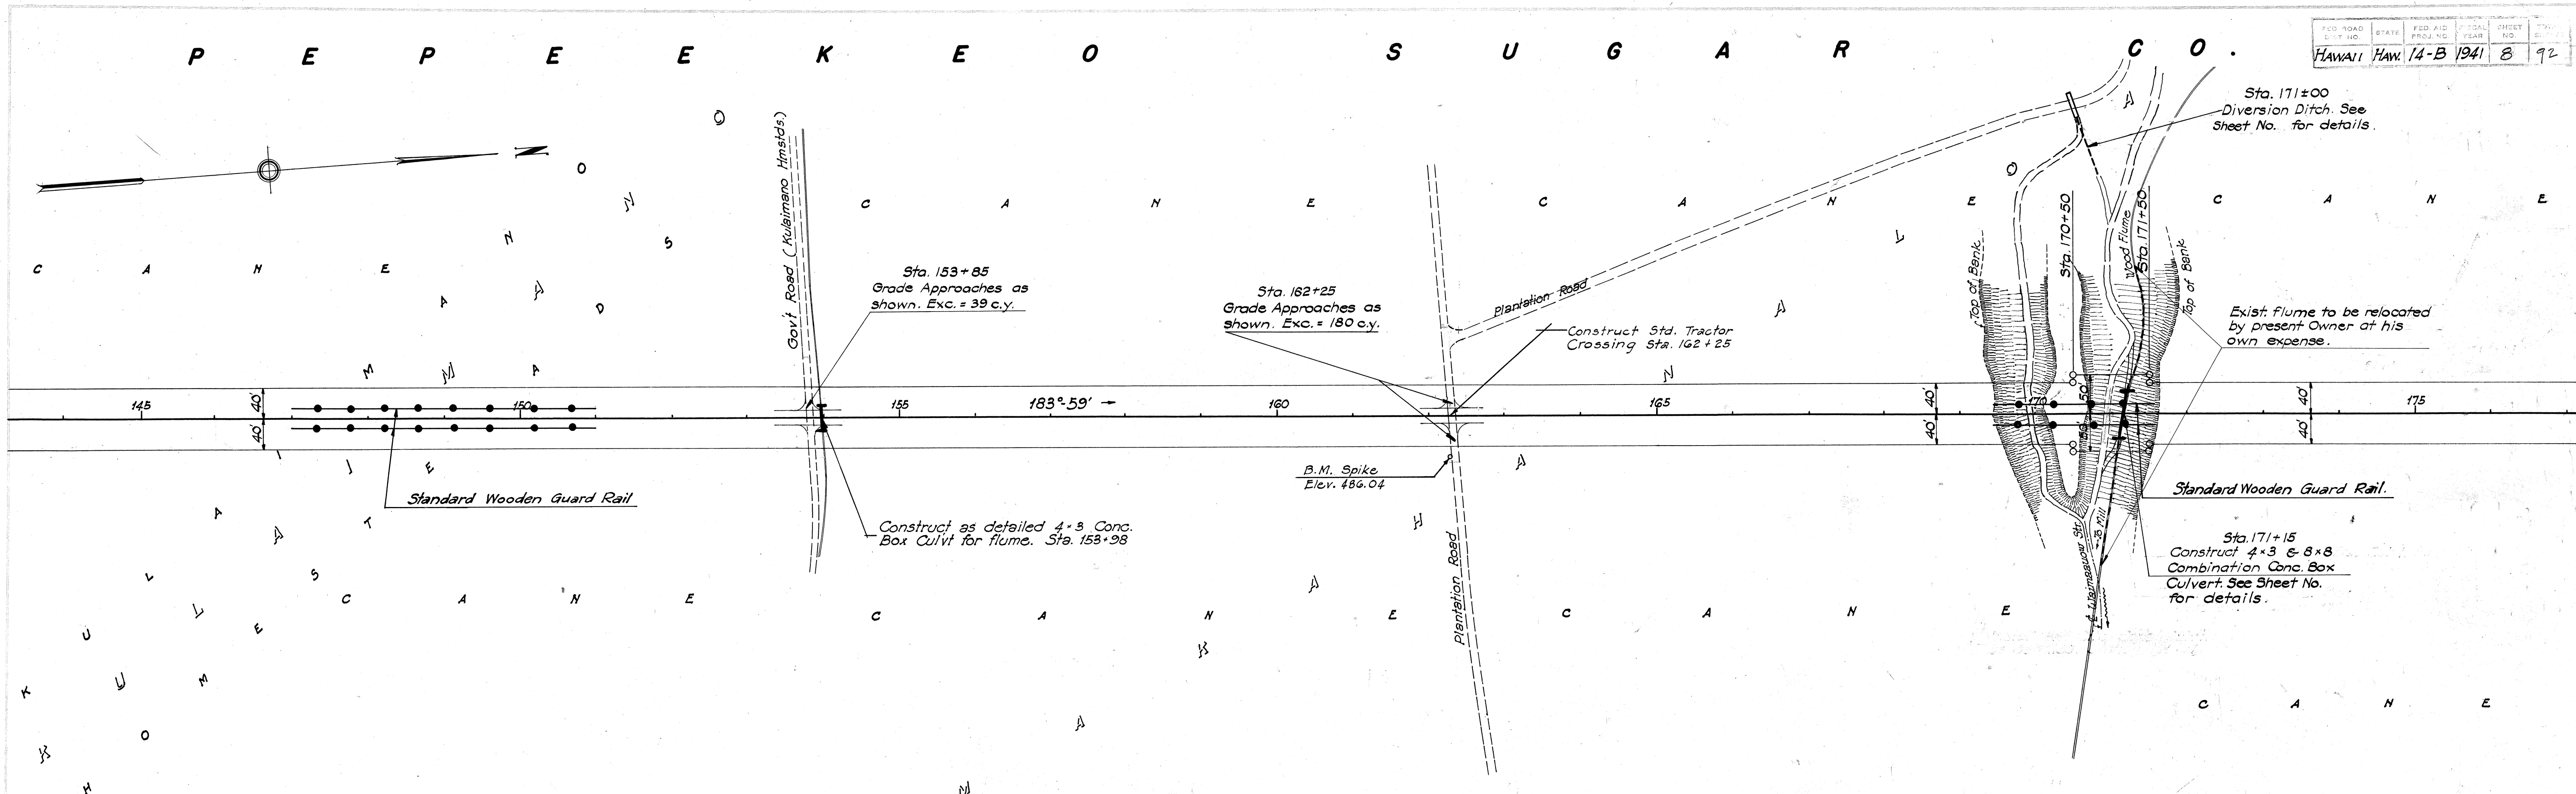

5039.8

