

INDEX TO DRAWINGS	
SHEET	DESCRIPTION
1	TITLE SHEET
2	TYPICAL SECTION
6-9	PLAN & PROFILE
10-11	STANDARD DETAILS
12	DIVERSION DITCH
26-30	BOX CULVERTS
59	STANDARD BRIDGE DETAILS
60-66	BRIDGE DETAILS
69	CROSS SECTIONS (DIVERSION DITCH)
84-92	CROSS SECTIONS

TERRITORY OF HAWAII
TERRITORIAL HIGHWAY DEPARTMENT
HONOLULU - T. H.

PLANS OF
HAWAII BELT ROAD
FEDERAL AID PROJECT NO. F.A.P. 14-B (I)
DISTRICT OF SOUTH HILO
ISLAND OF HAWAII


FED. ROAD DIST. NO.	STATE	FED. AID PROJ. NO.	FISCAL YEAR	ENTERED	TOTAL SHEETS
HAWAII	HAW	FAP-14-B(1)	1940	1	92

LEGEND

Present Road
Existing Fence
Existing Stone Fence
Boundary Line
Centerline
Culverts
Bridges


SCALE

PLAN 1" = 100 FT.
PROFILE 1" = 100 FT.
CROSS SECTION { HOR. 1" = 10 FT.
VERT. 1" = 10 FT.

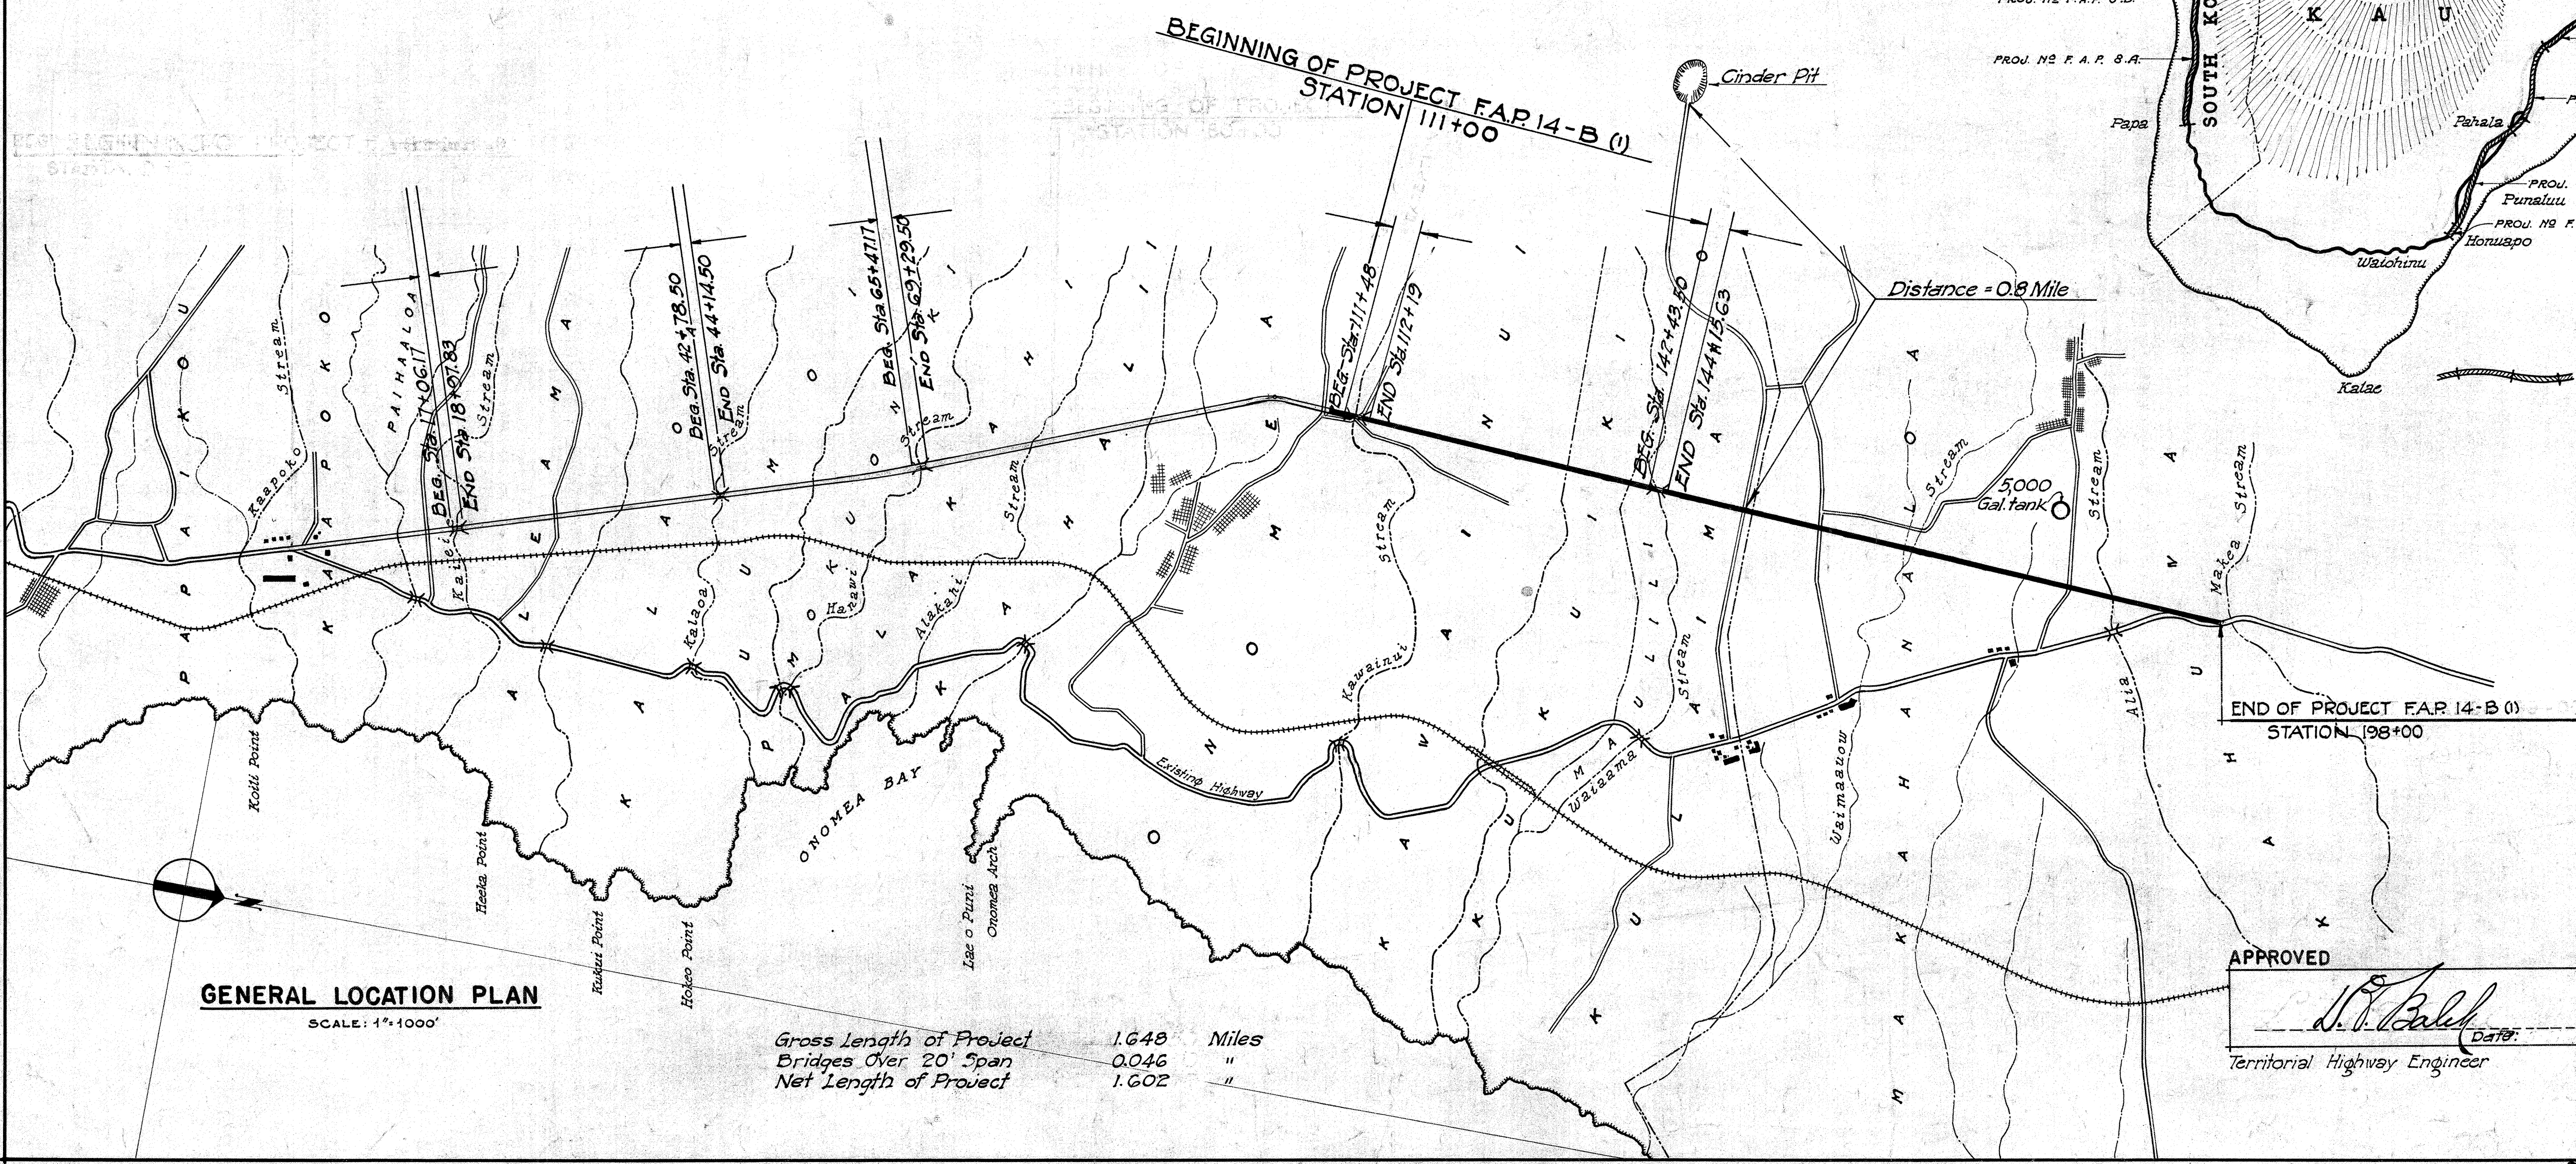

GENERAL LOCATION PLAN
SCALE: 1"=1000'

Gross Length of Project 1.648 Miles
Bridges Over 20' Span 0.046 "
Net Length of Project 1.602 "

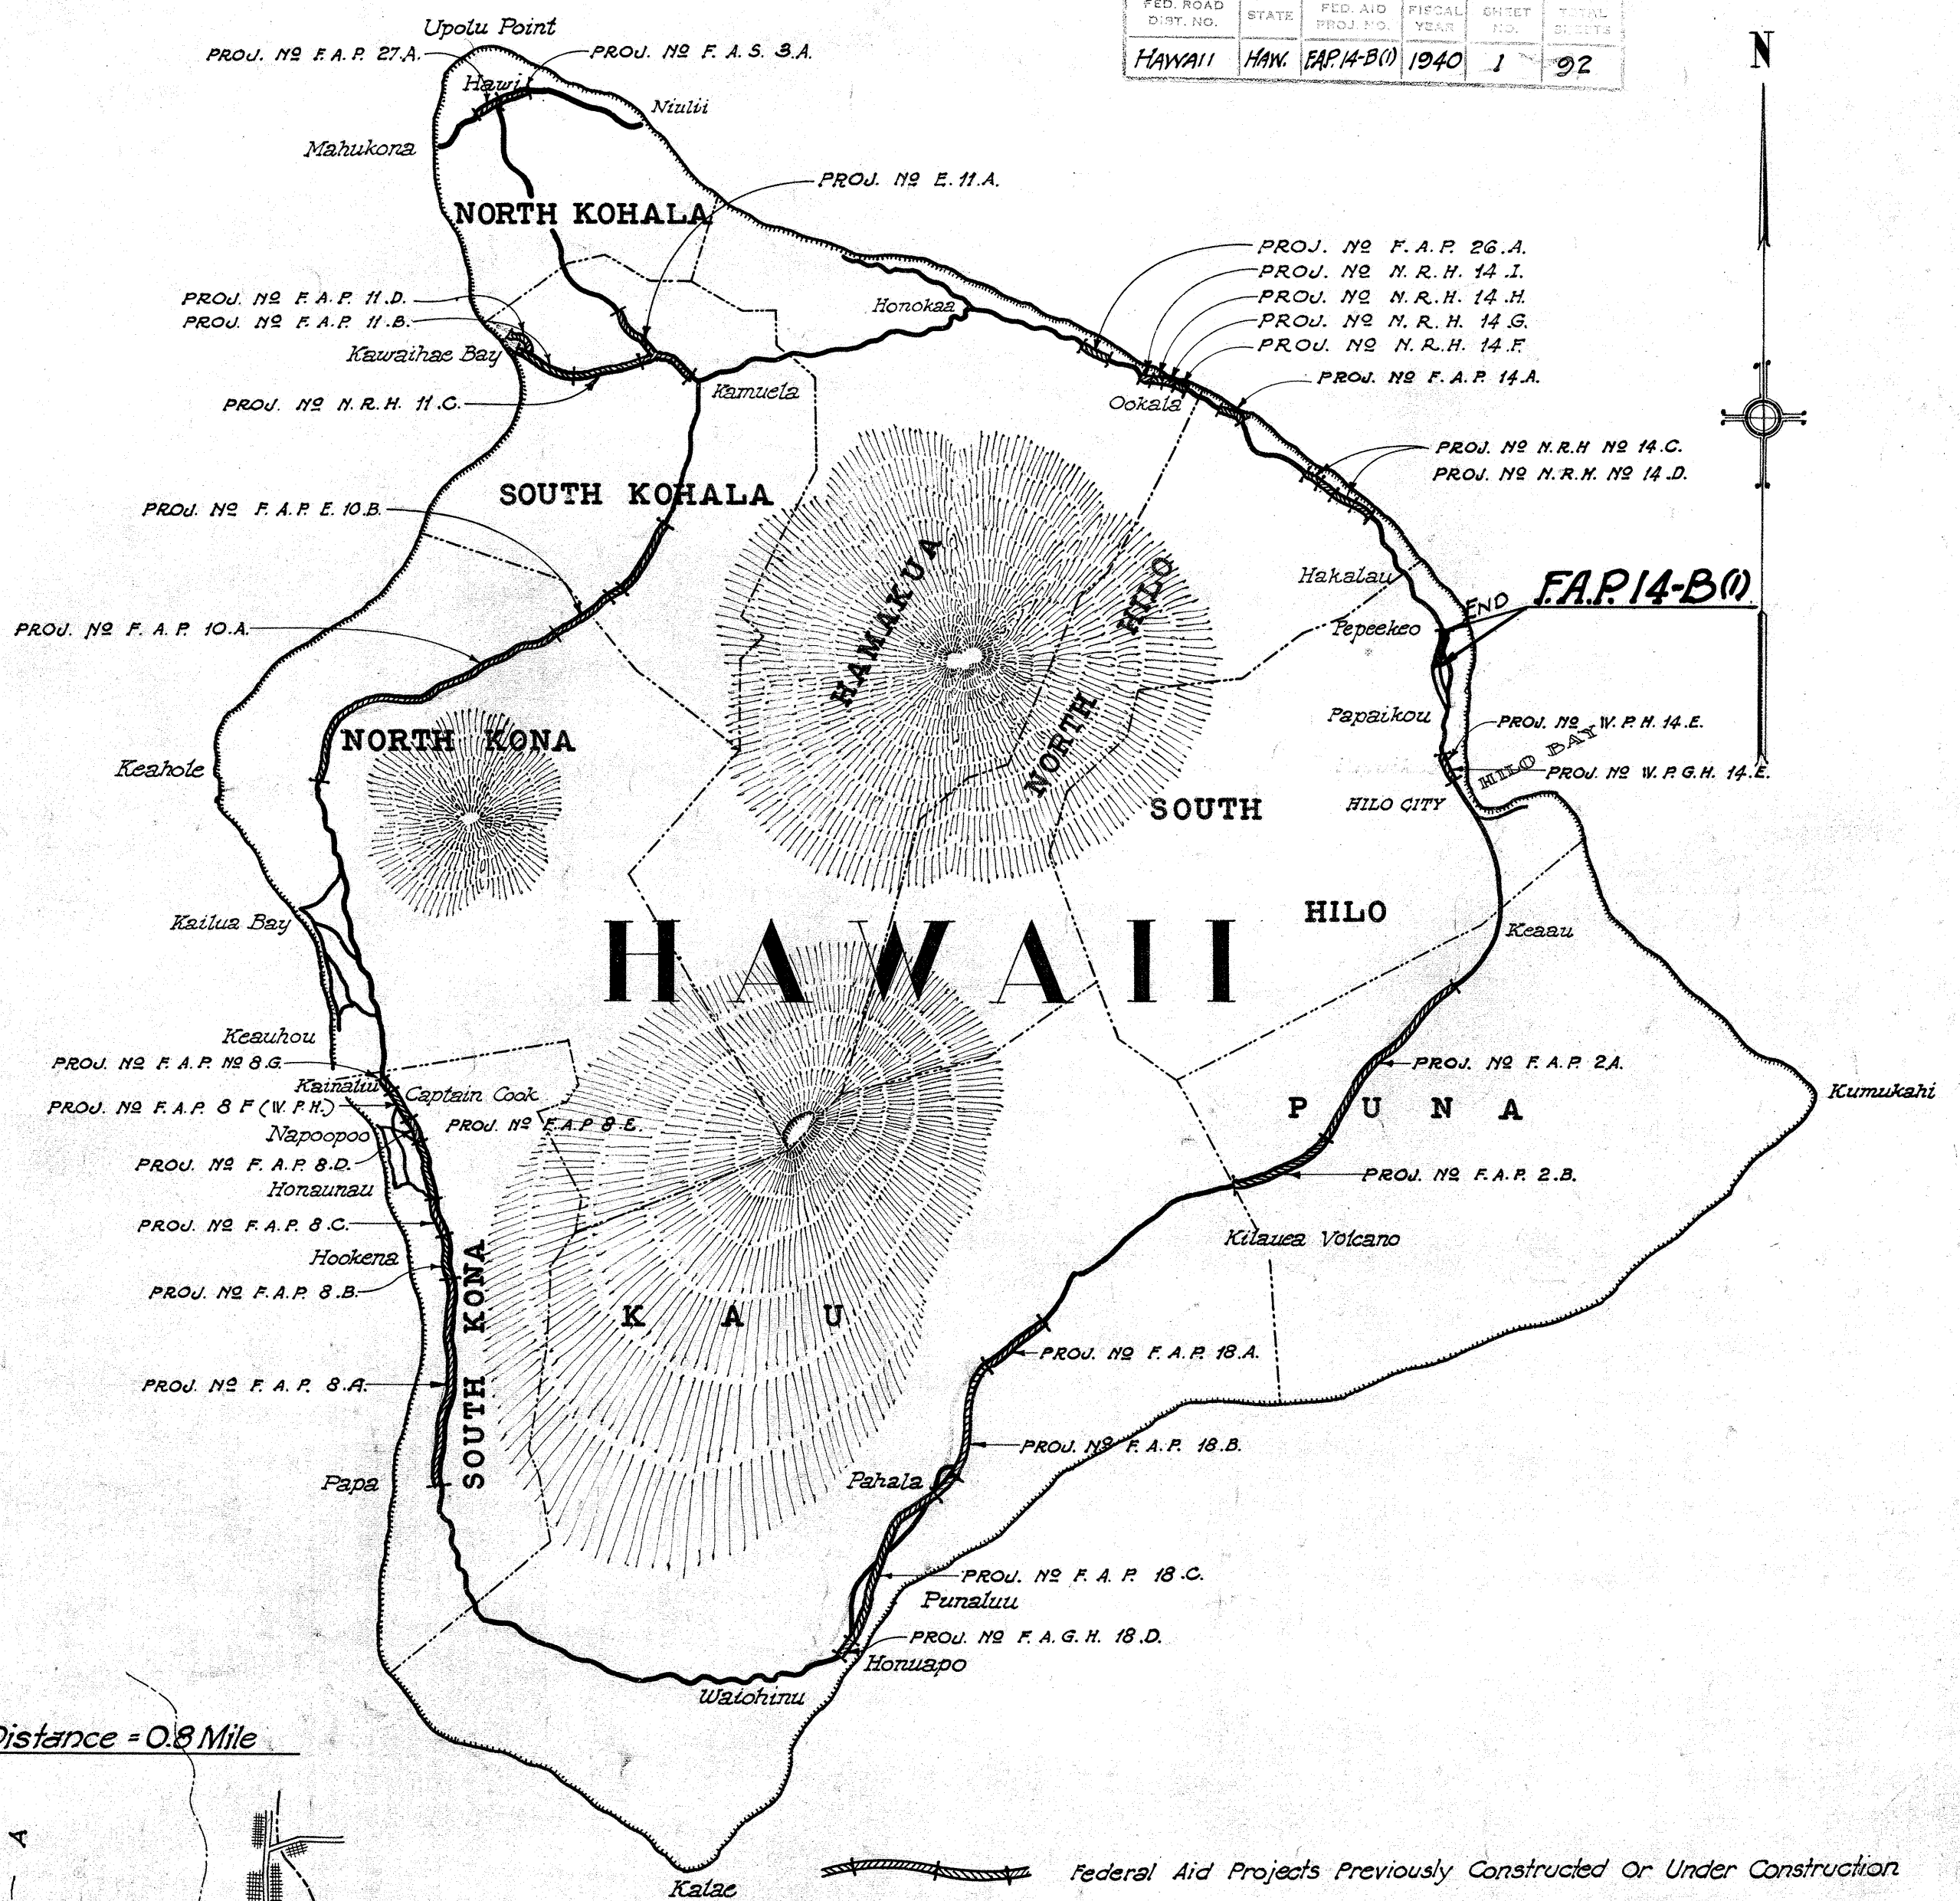

APPROVED

[Signature] Date: _____
Territorial Highway Engineer

RECOMMENDED FOR APPROVAL

DISTRICT ENGINEER
PUBLIC ROADS ADMINISTRATION
FEDERAL WORKS AGENCY

RECOMMENDED FOR APPROVAL

CHIEF WESTERN REGION
PUBLIC ROADS ADMINISTRATION
FEDERAL WORKS AGENCY

APPROVED

COMMISSIONER
PUBLIC ROADS ADMINISTRATION
FEDERAL WORKS AGENCY