

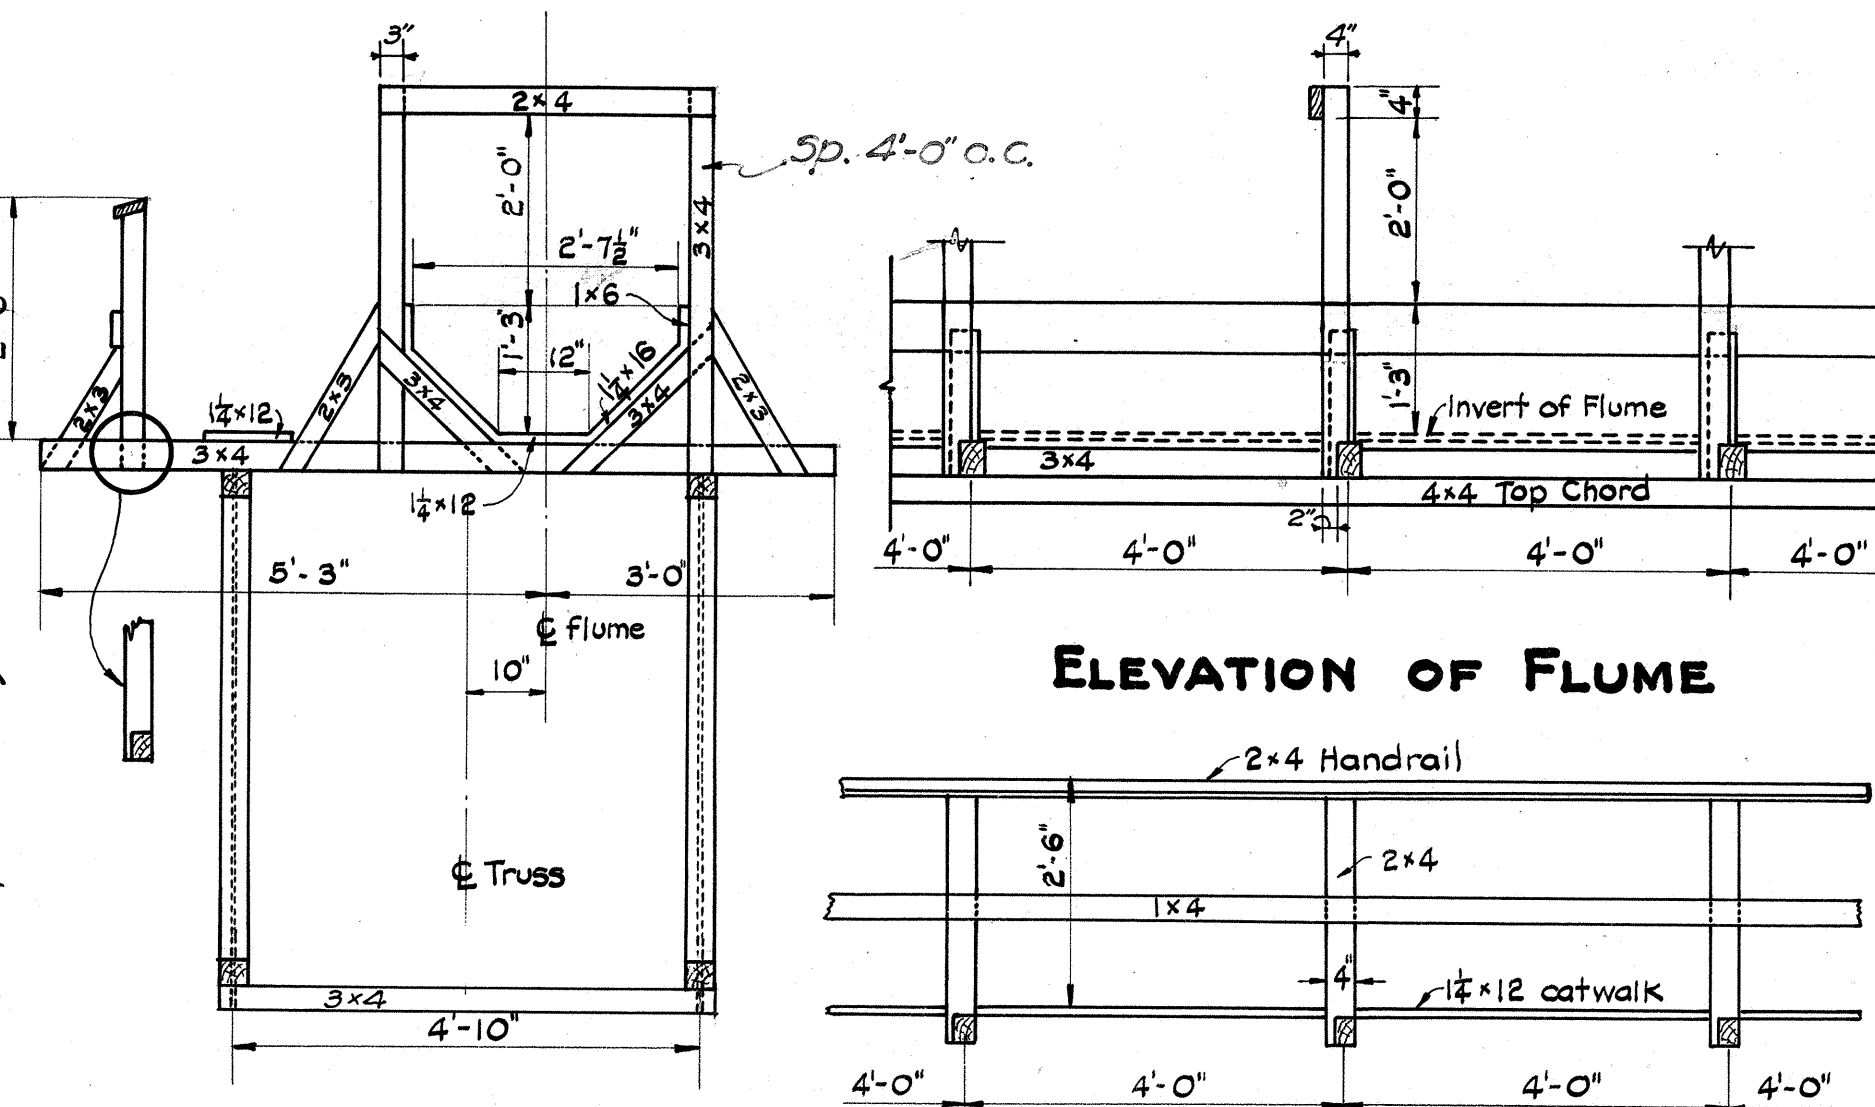


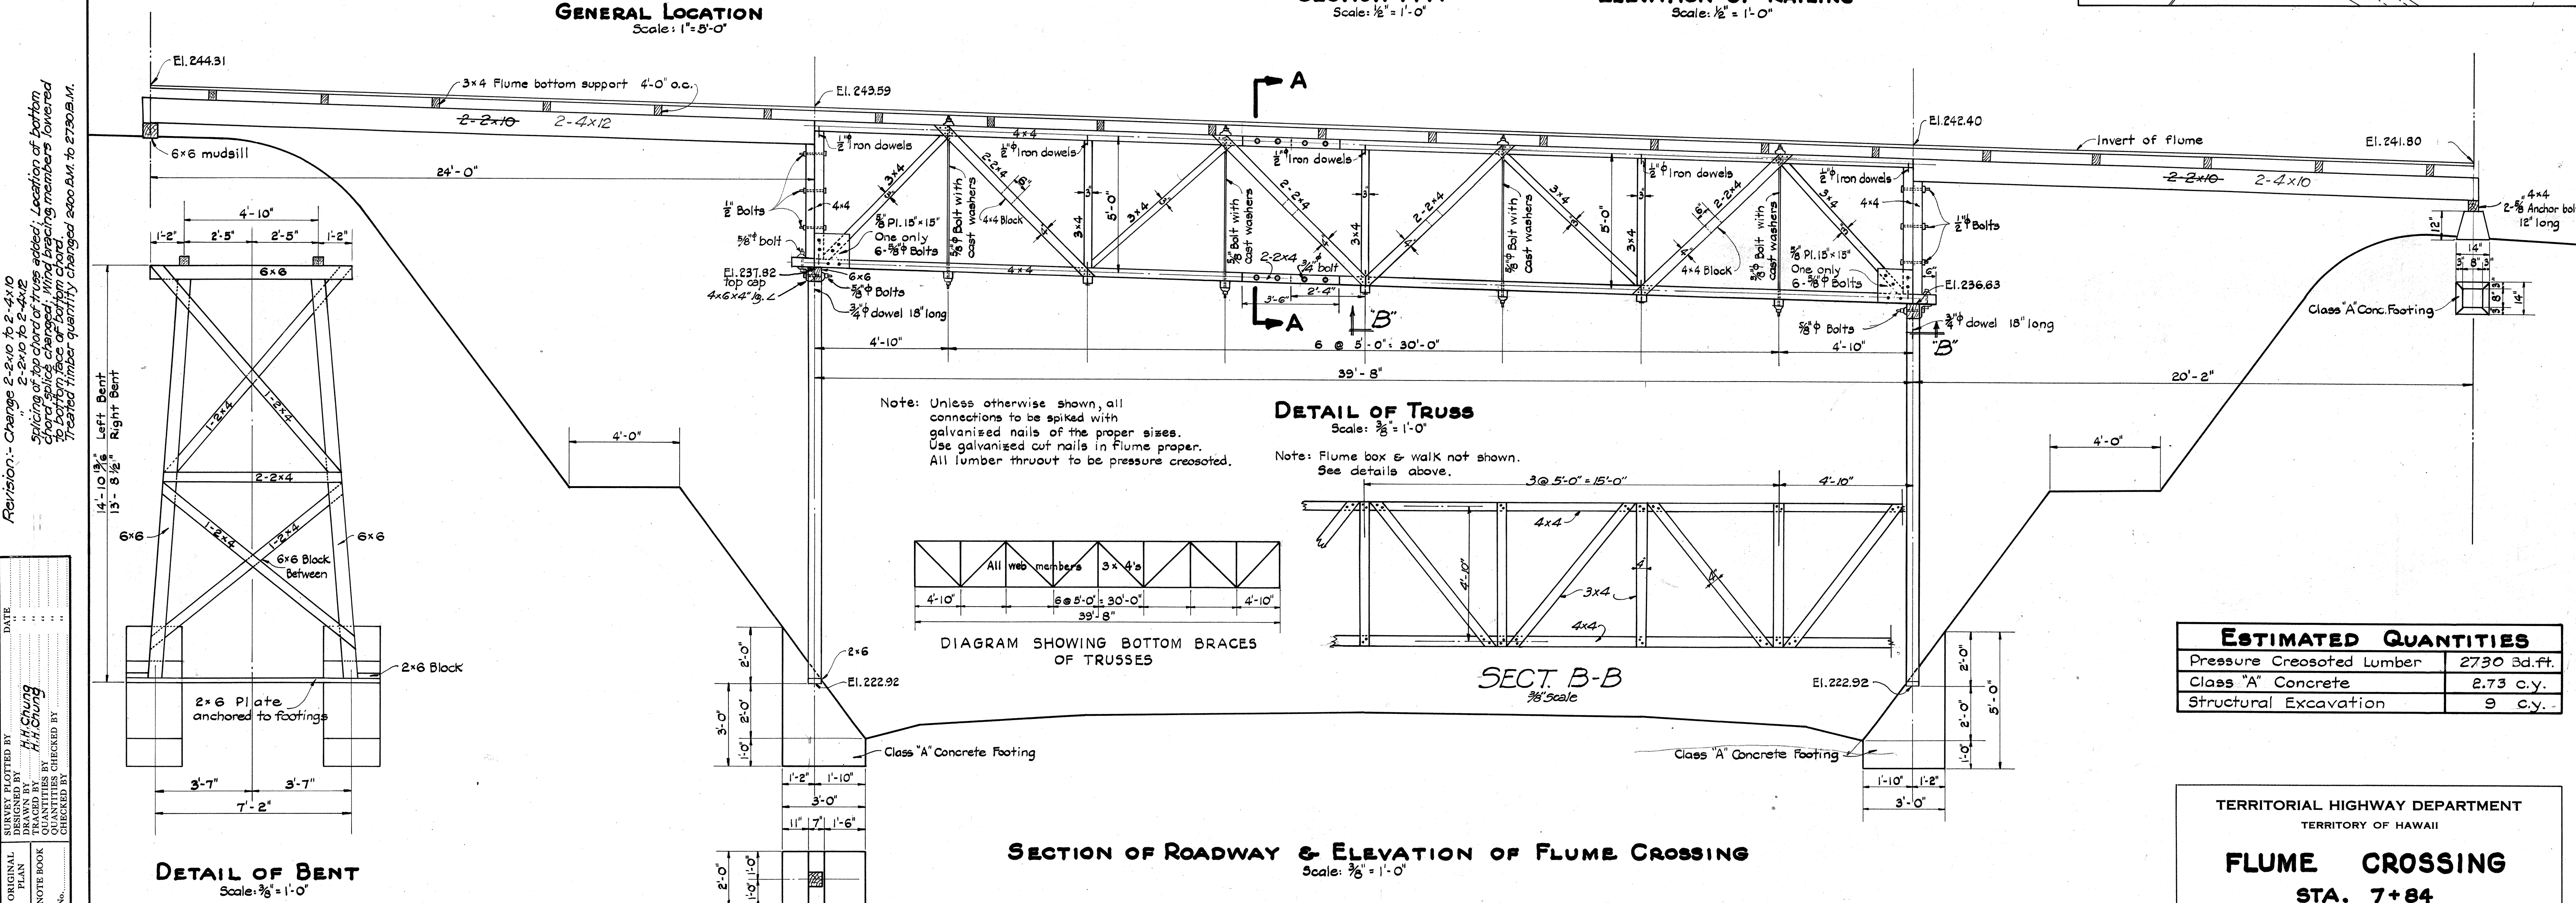

SECTION A-A
Scale: $\frac{1}{2}'' = 1'-0''$

ELEVATION OF RAILING

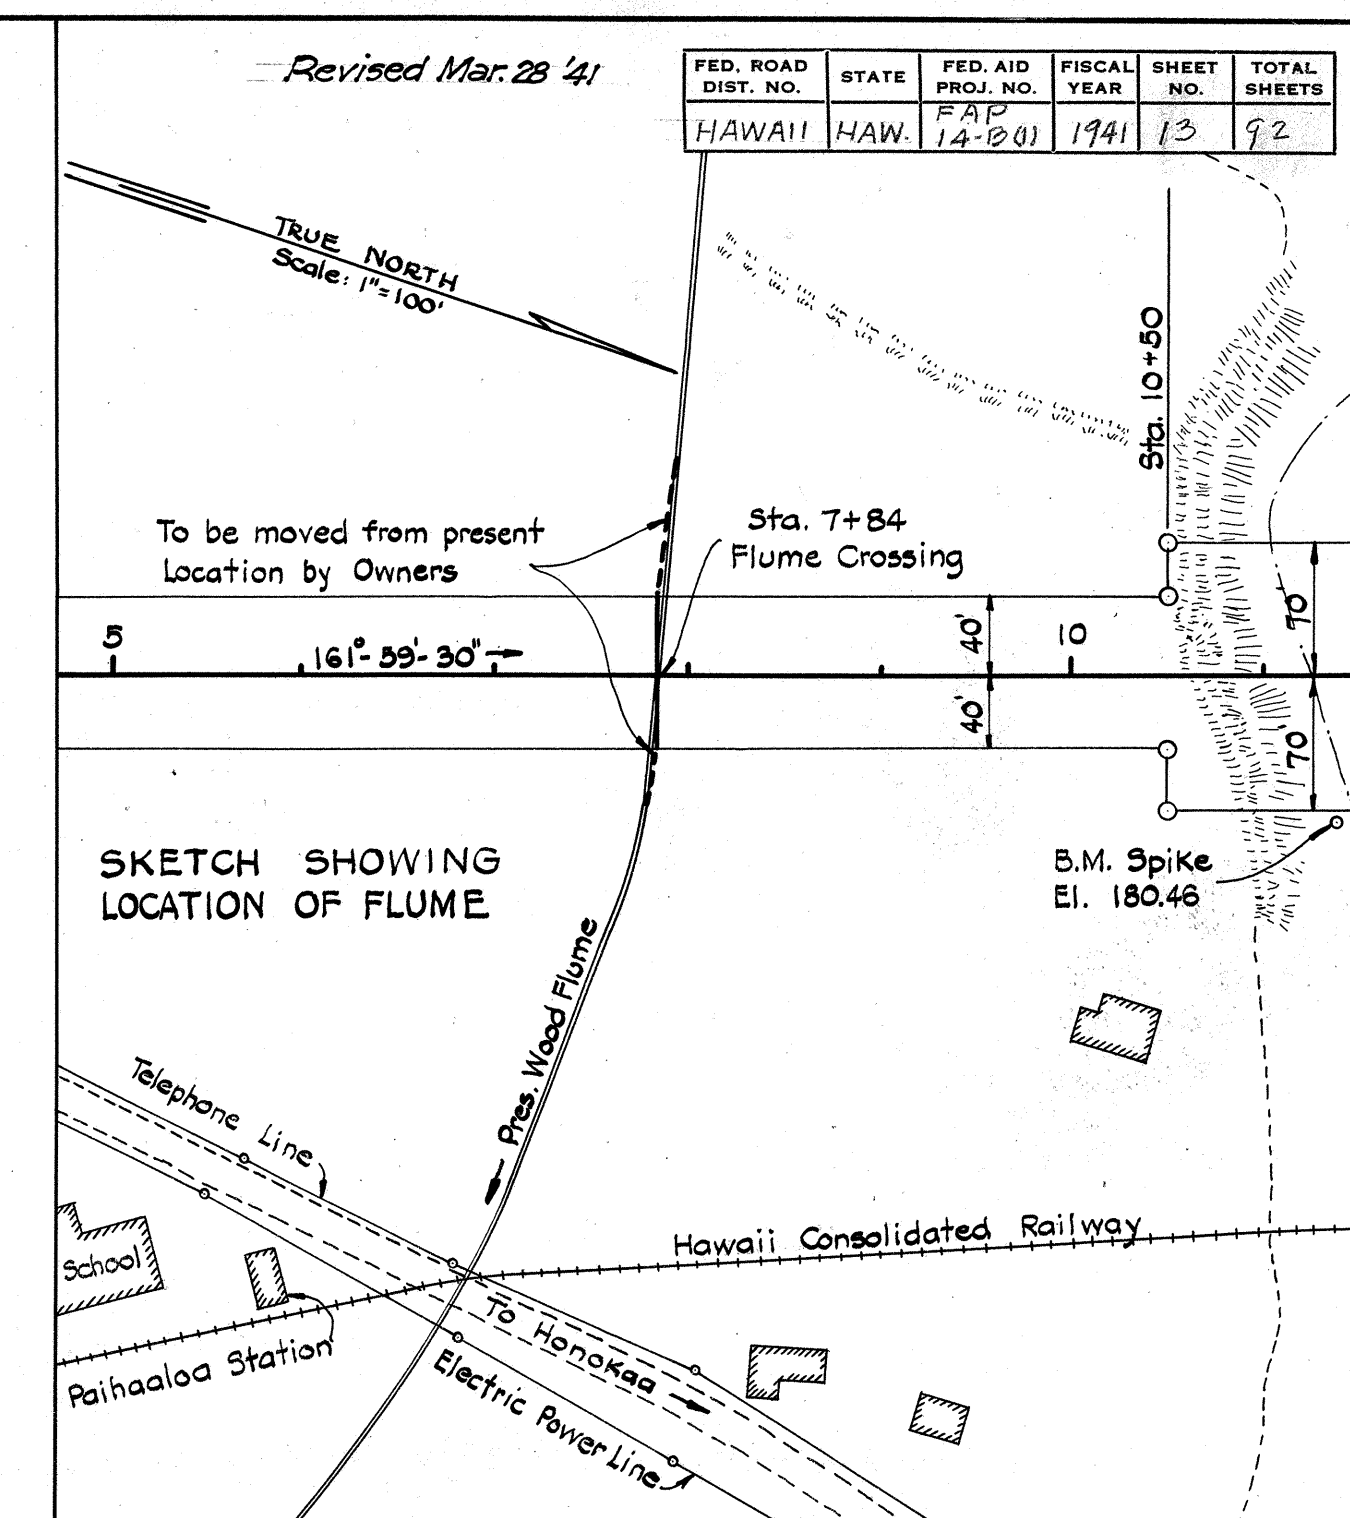

ESTIMATED QUANTITIES	
Pressure Creosoted Lumber	2730 Bd.ft
Class "A" Concrete	2.73 c.y.
Structural Excavation	9 c.y.

TERRITORIAL HIGHWAY DEPARTMENT
TERRITORY OF HAWAII

FLUME CROSSING

STA. 7+84

HAWAII BELT ROAD

Scale: As noted Sept. 1940

SHEET No OF SHEETS