

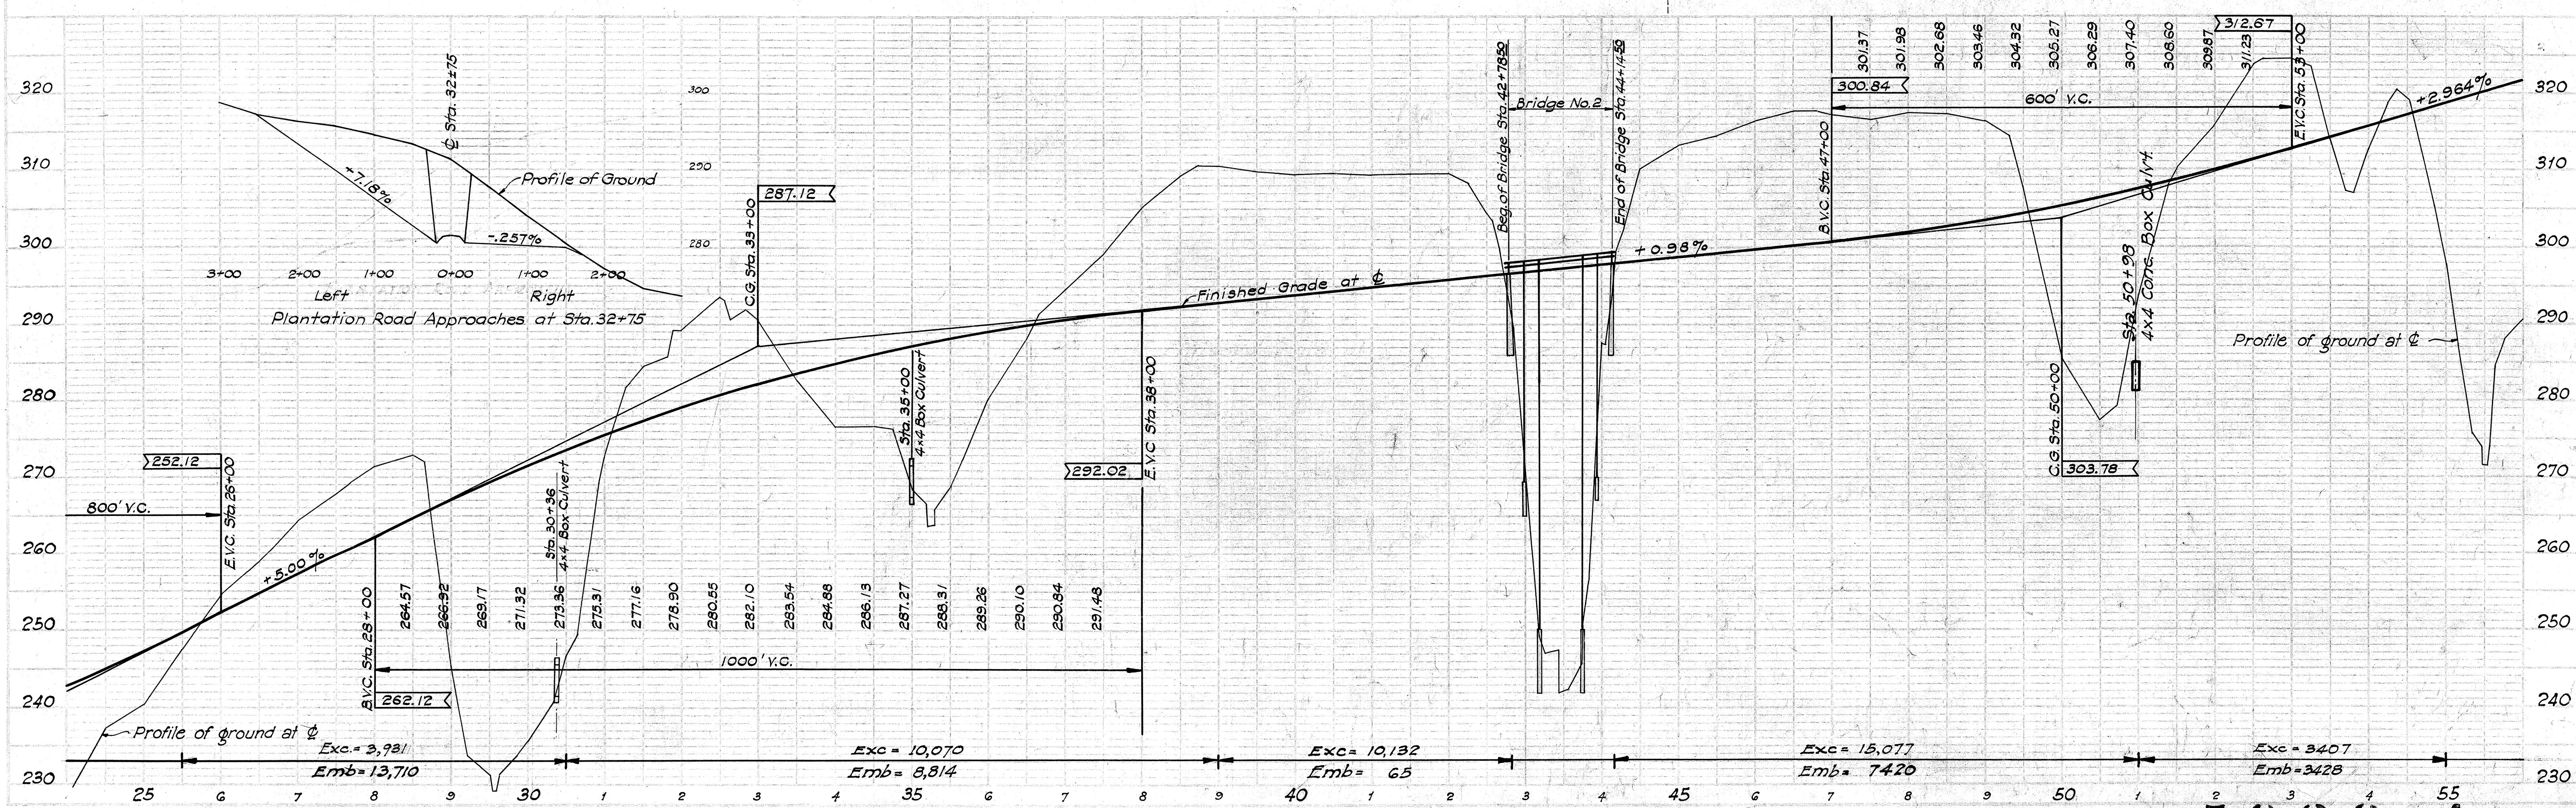
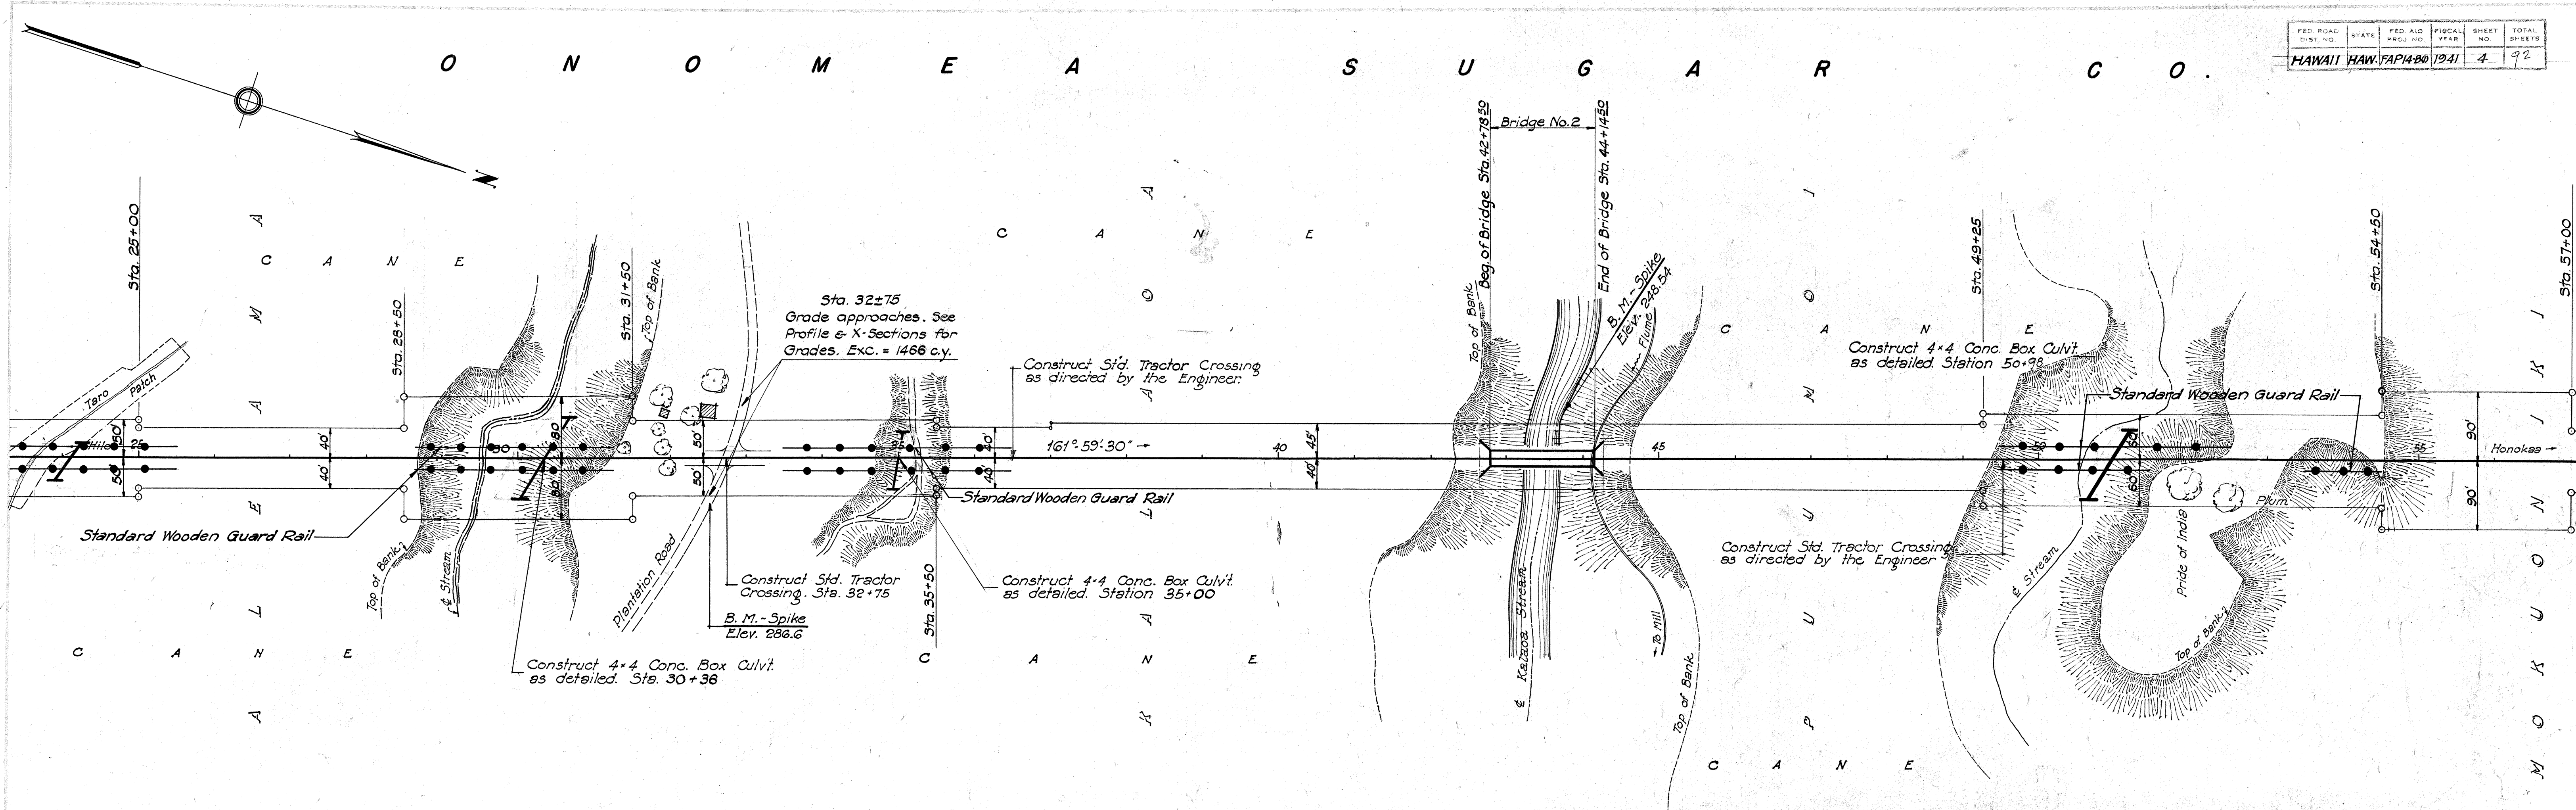


DATE: _____
 DRAWN BY: _____
 CHECKED BY: _____
 SCALE: _____
 SHEET NO. 4 OF 92



FED. ROAD DIST. NO.	STATE	FED. AID PROJ. NO.	FISCAL YEAR	SHEET NO.	TOTAL SHEETS
HAWAII	HAW.	FAP1420	1941	4	92

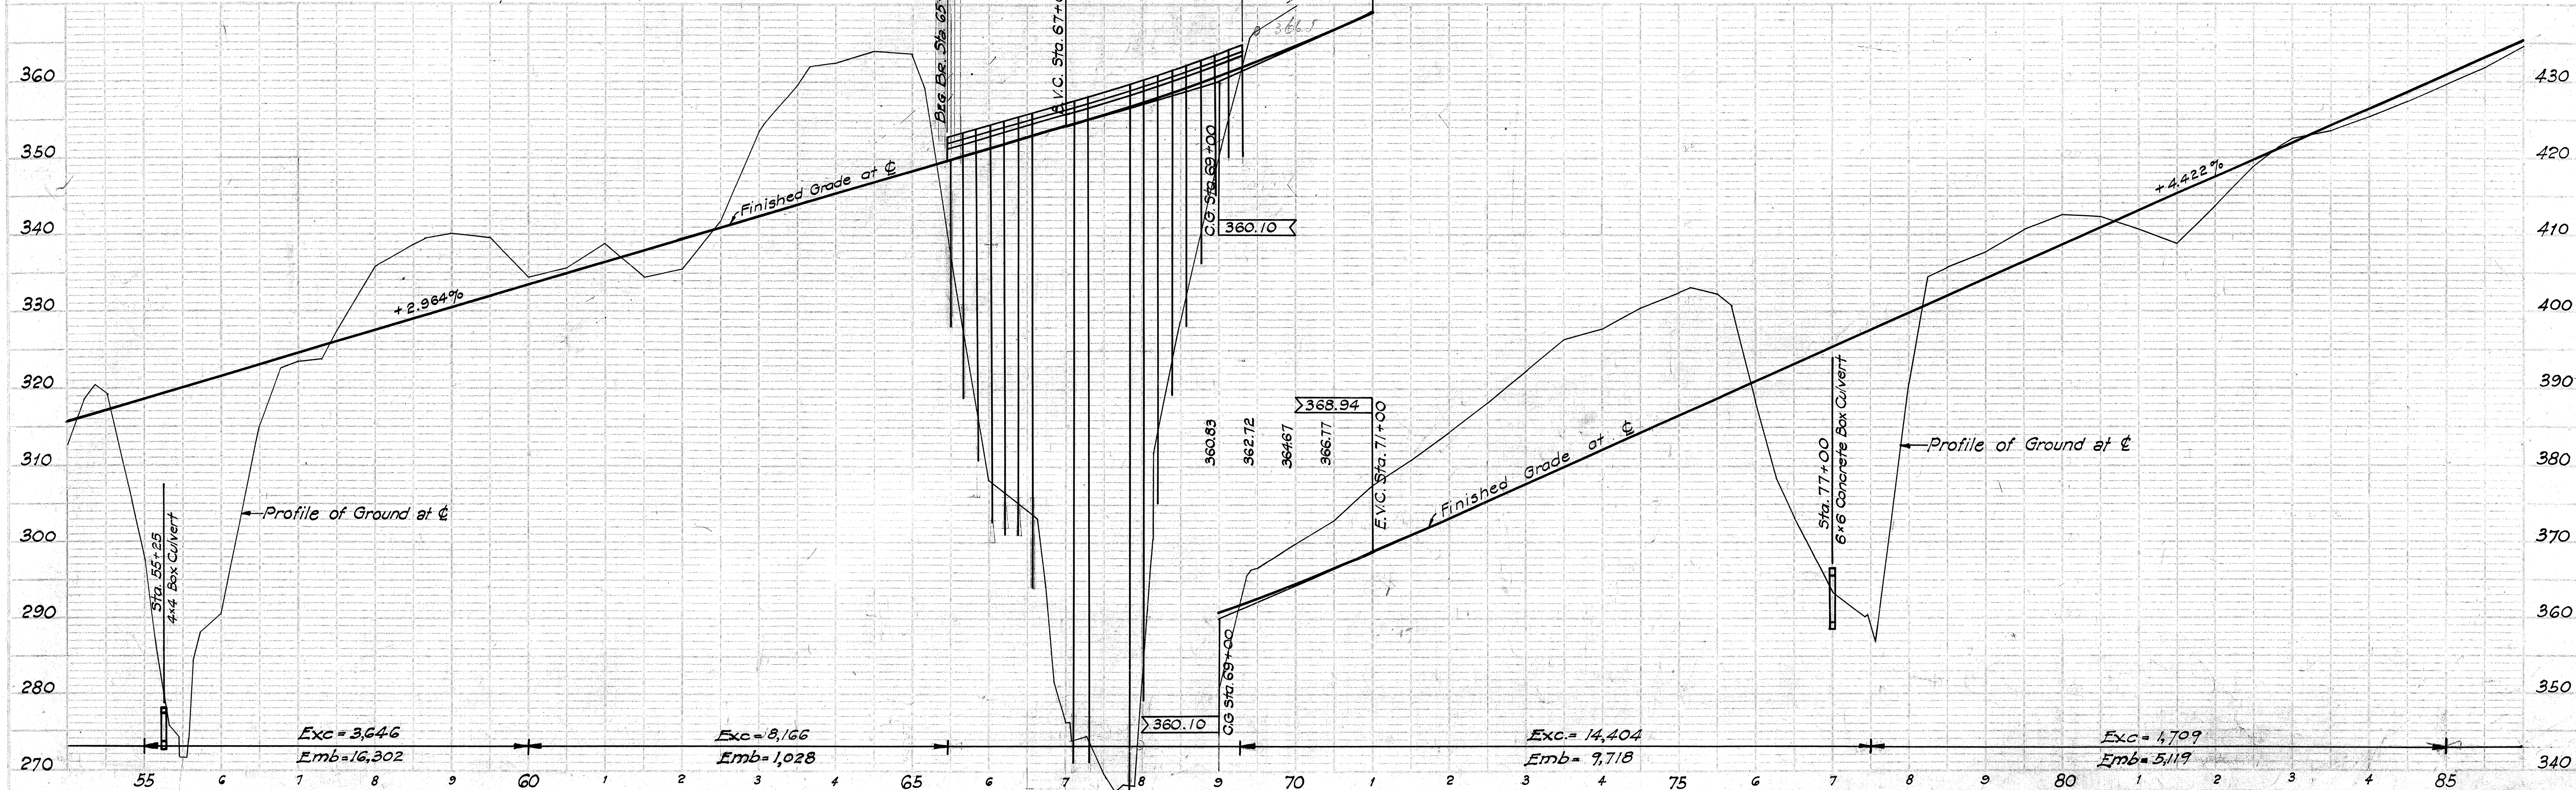

5039.4

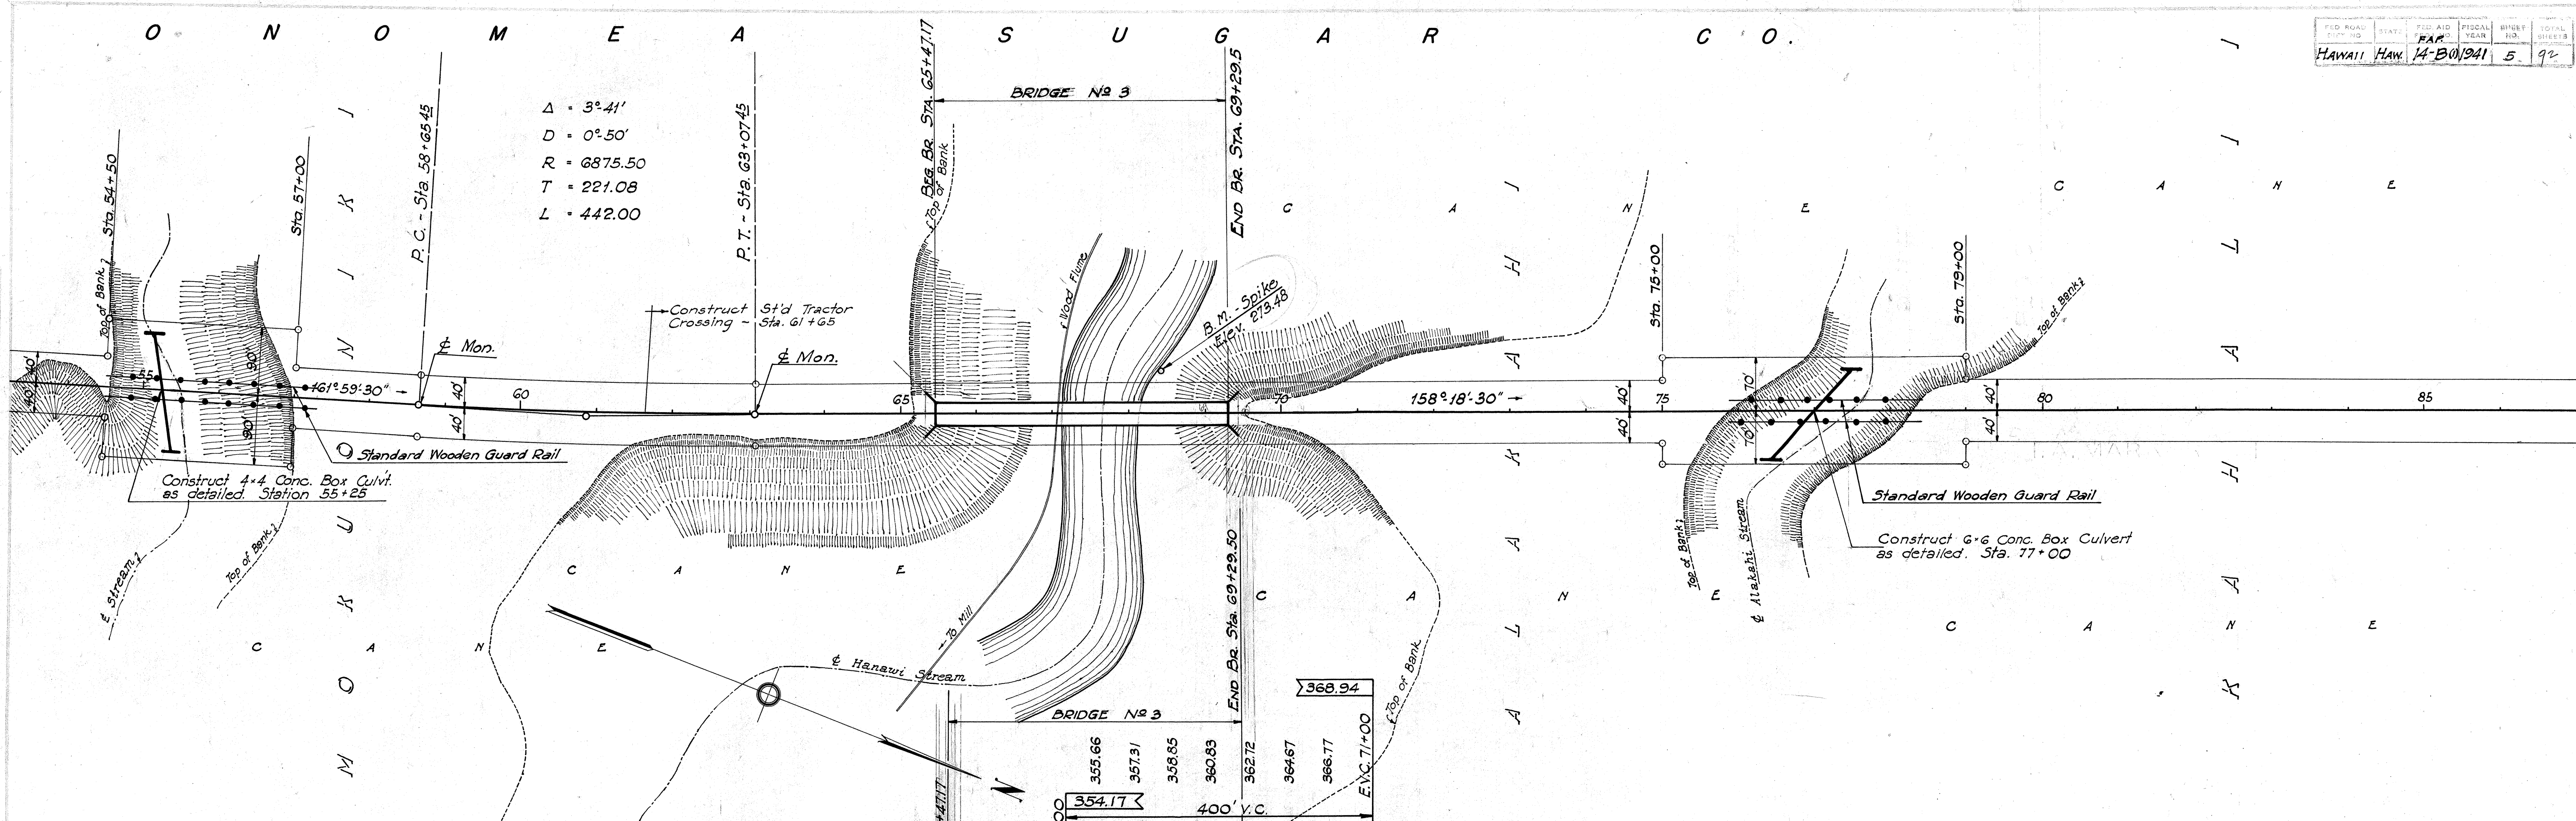

STATE	FED. AID	FISCAL	SHEET	TOTAL
HAWAII	14-B	1941	6	92

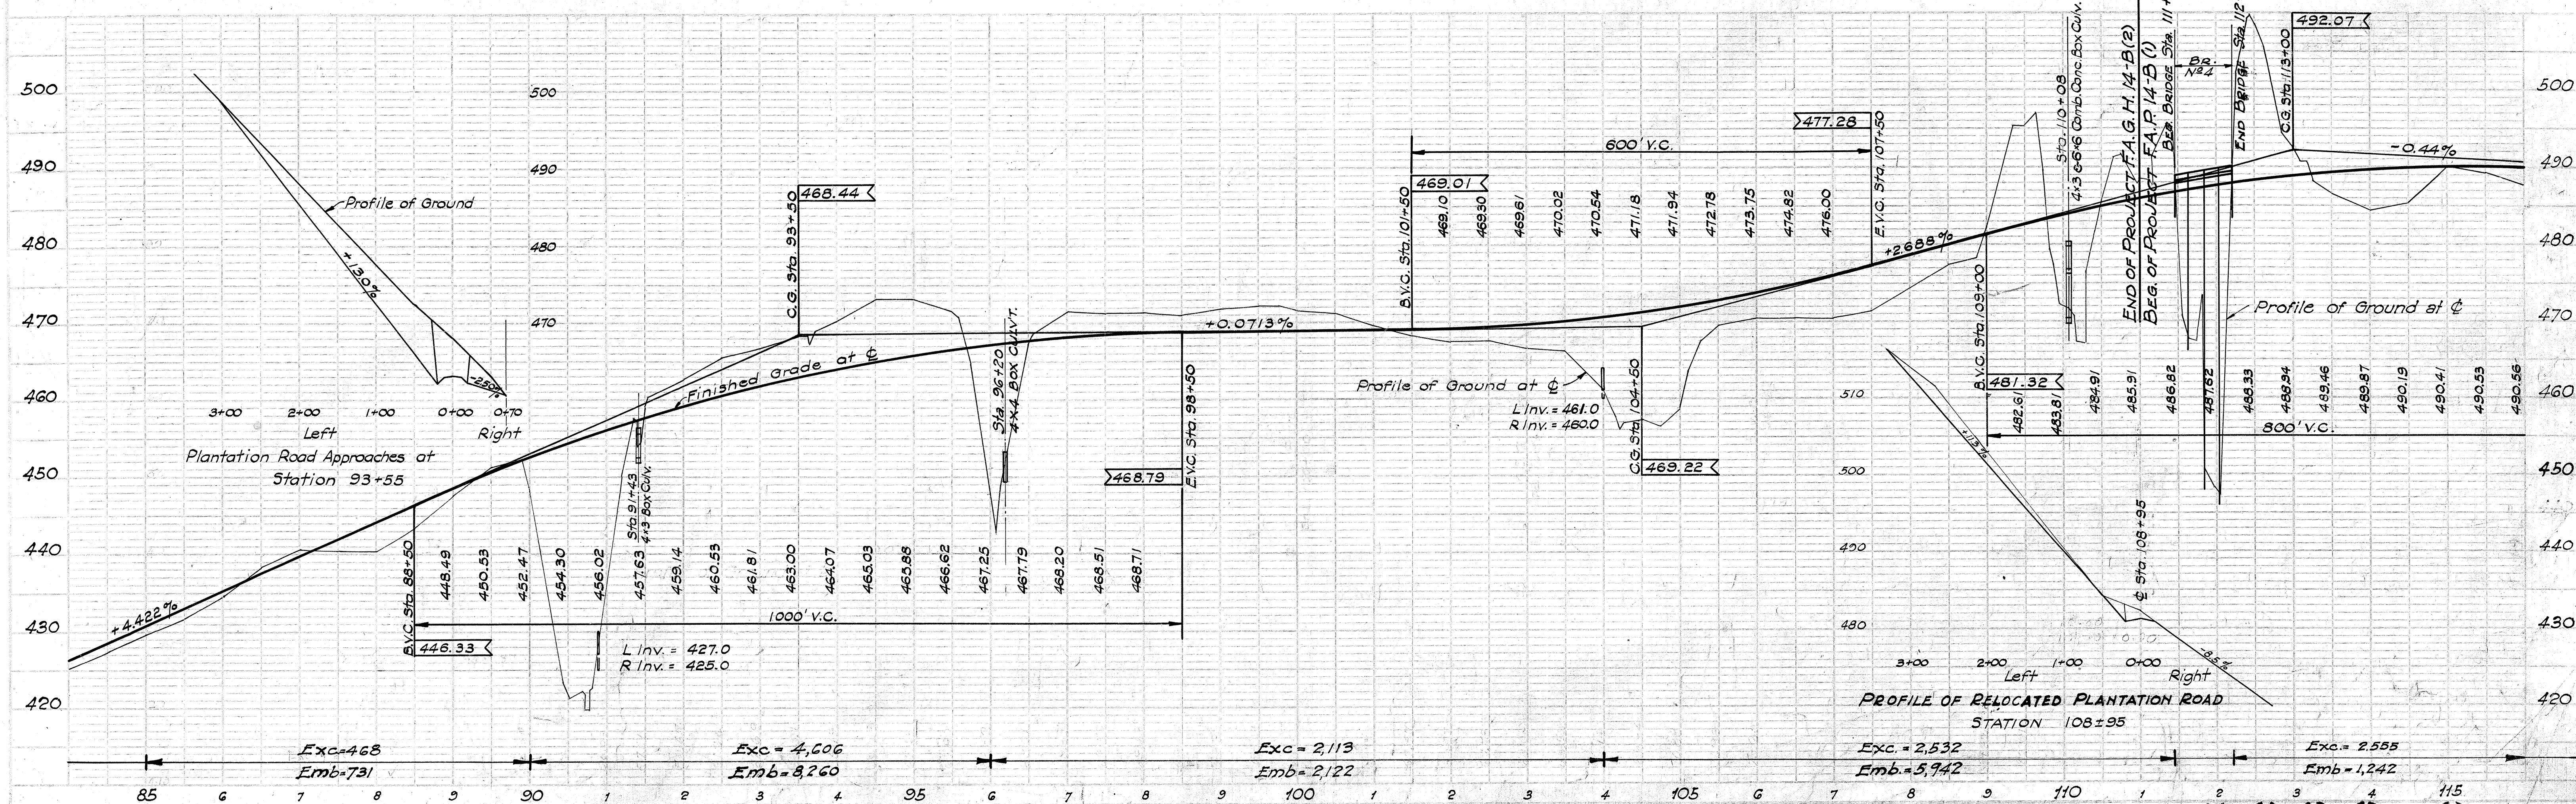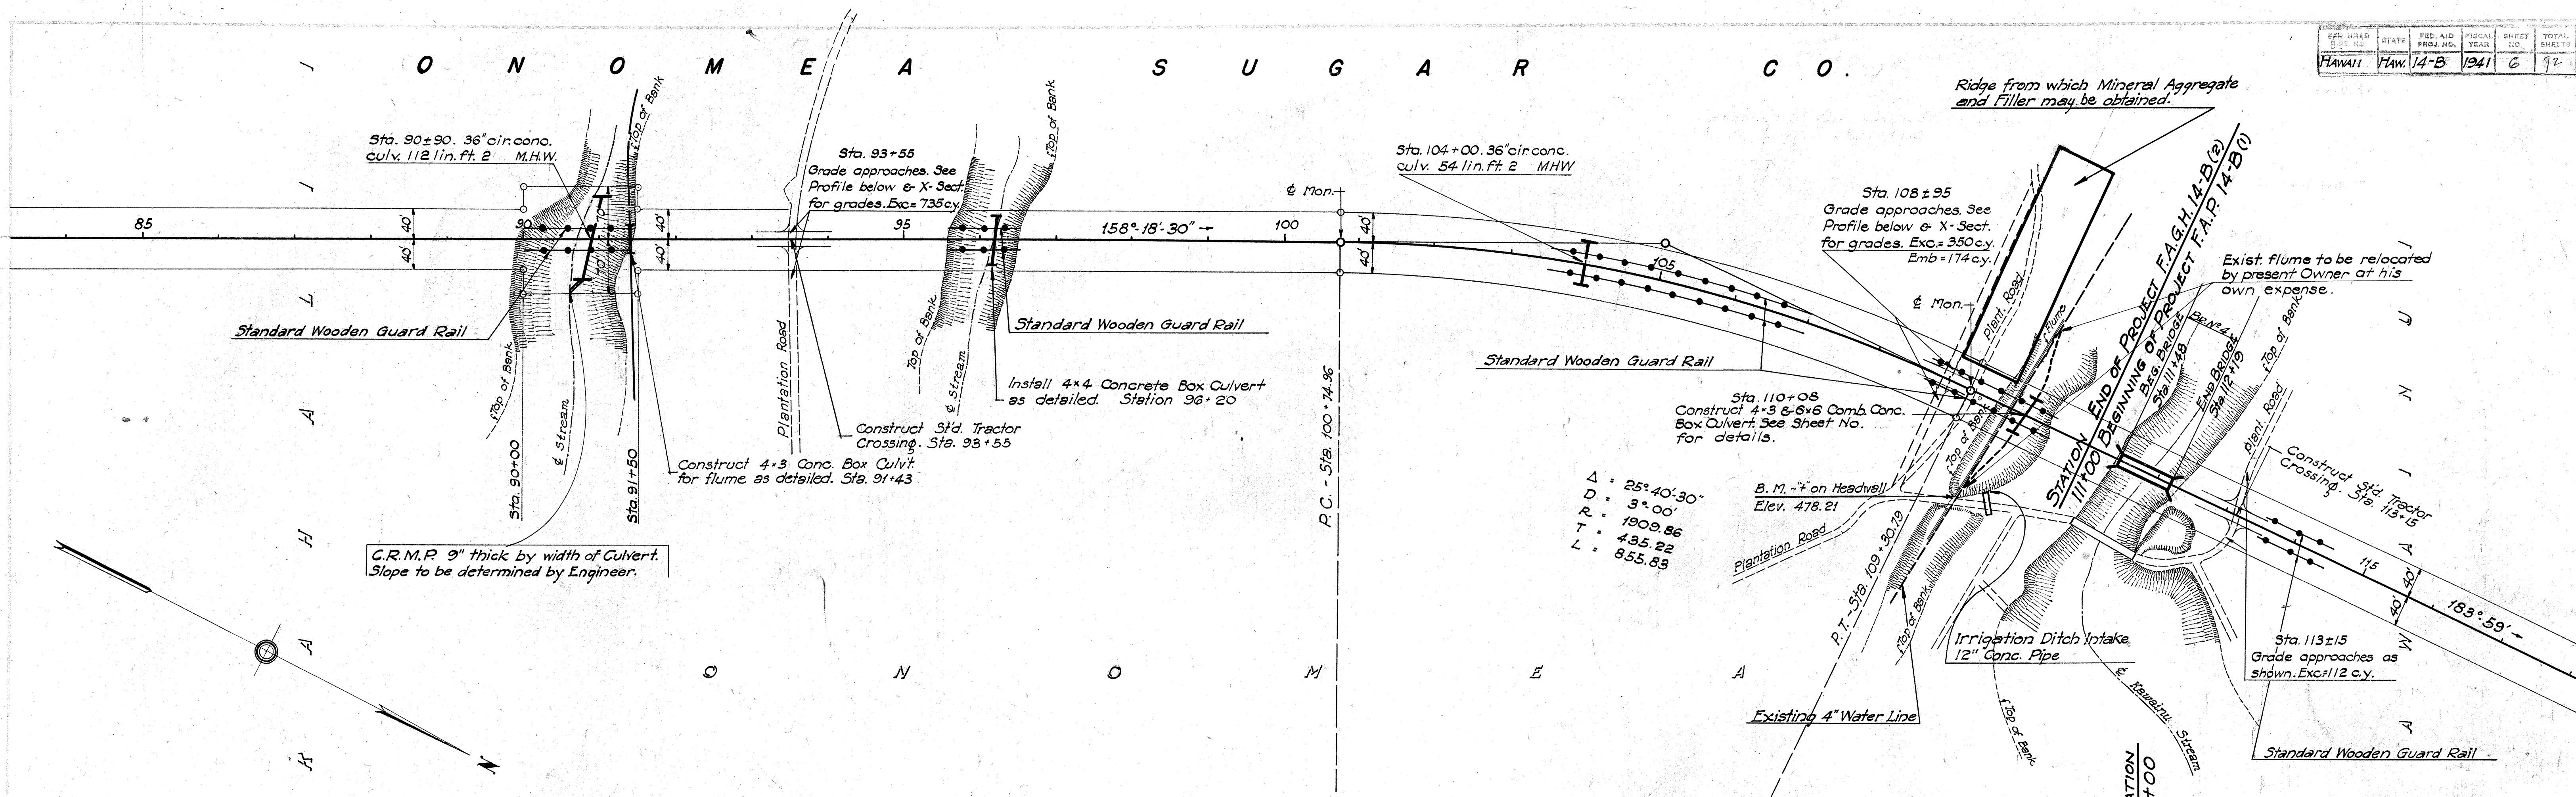

5039.6