
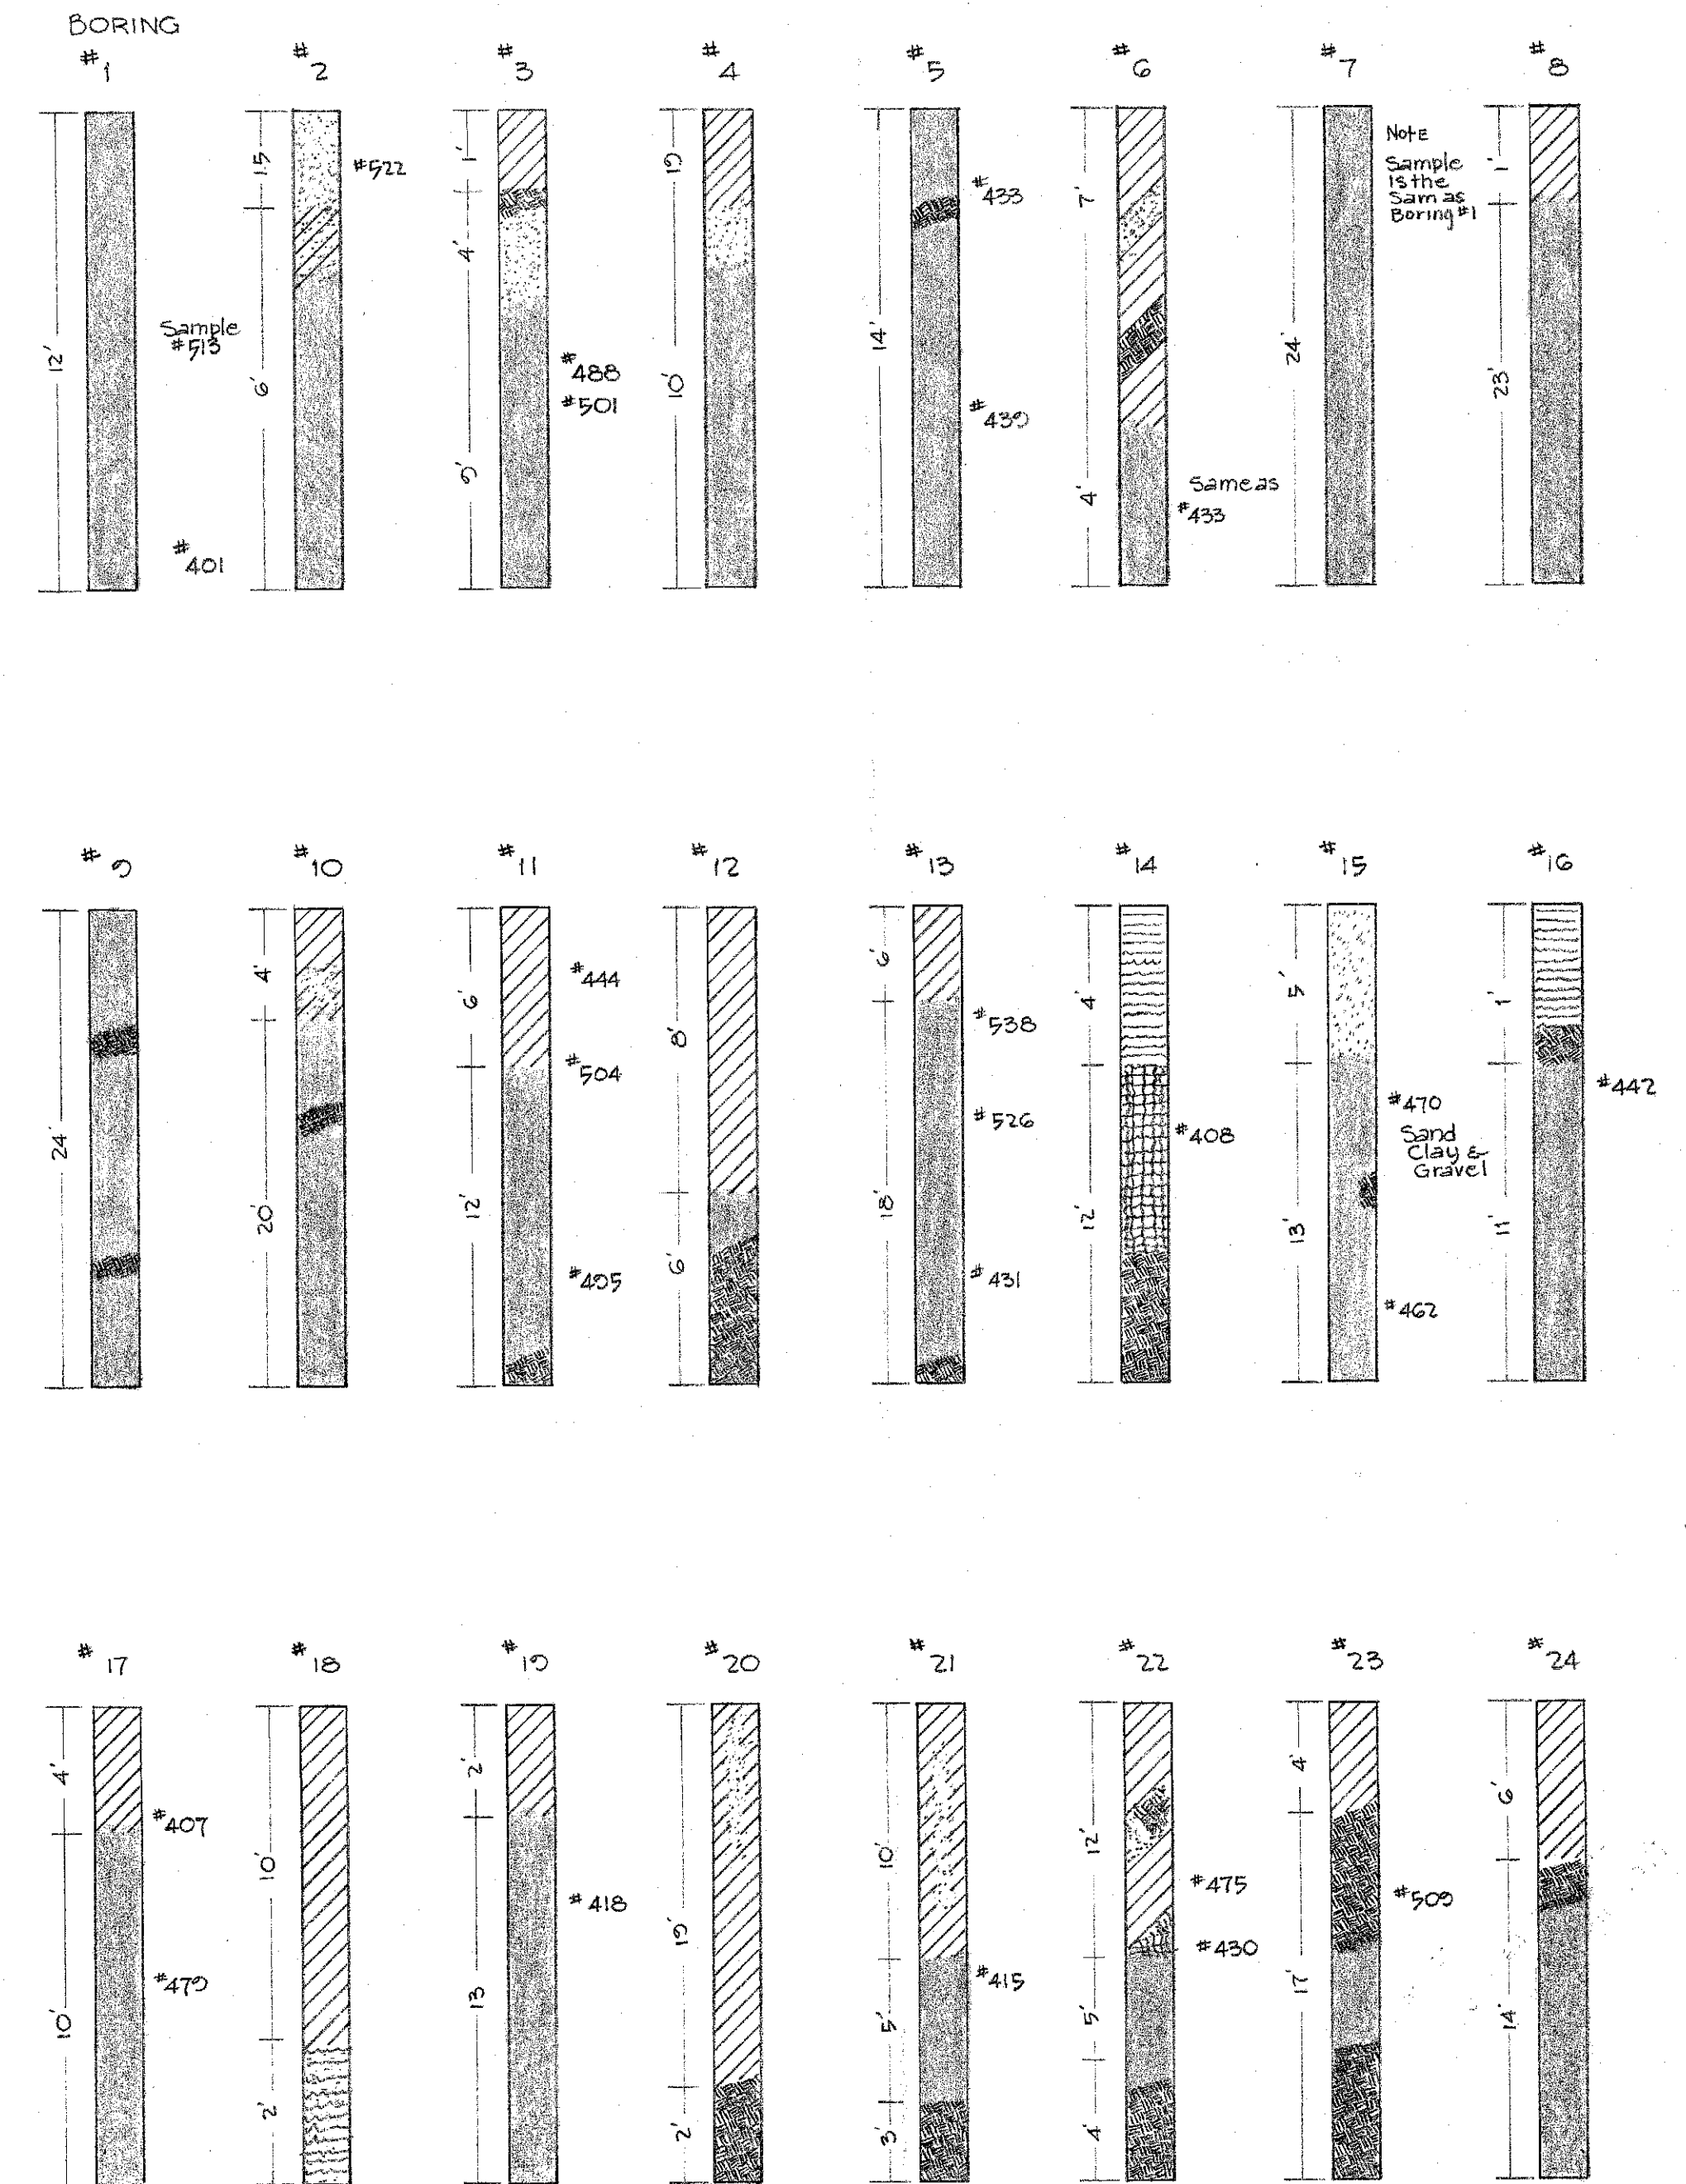


FED. ROAD DIST. NO.	STATE	FED. AID PROJ. NO.	FISCAL YEAR	SHEET NO.	TOTAL SHEETS

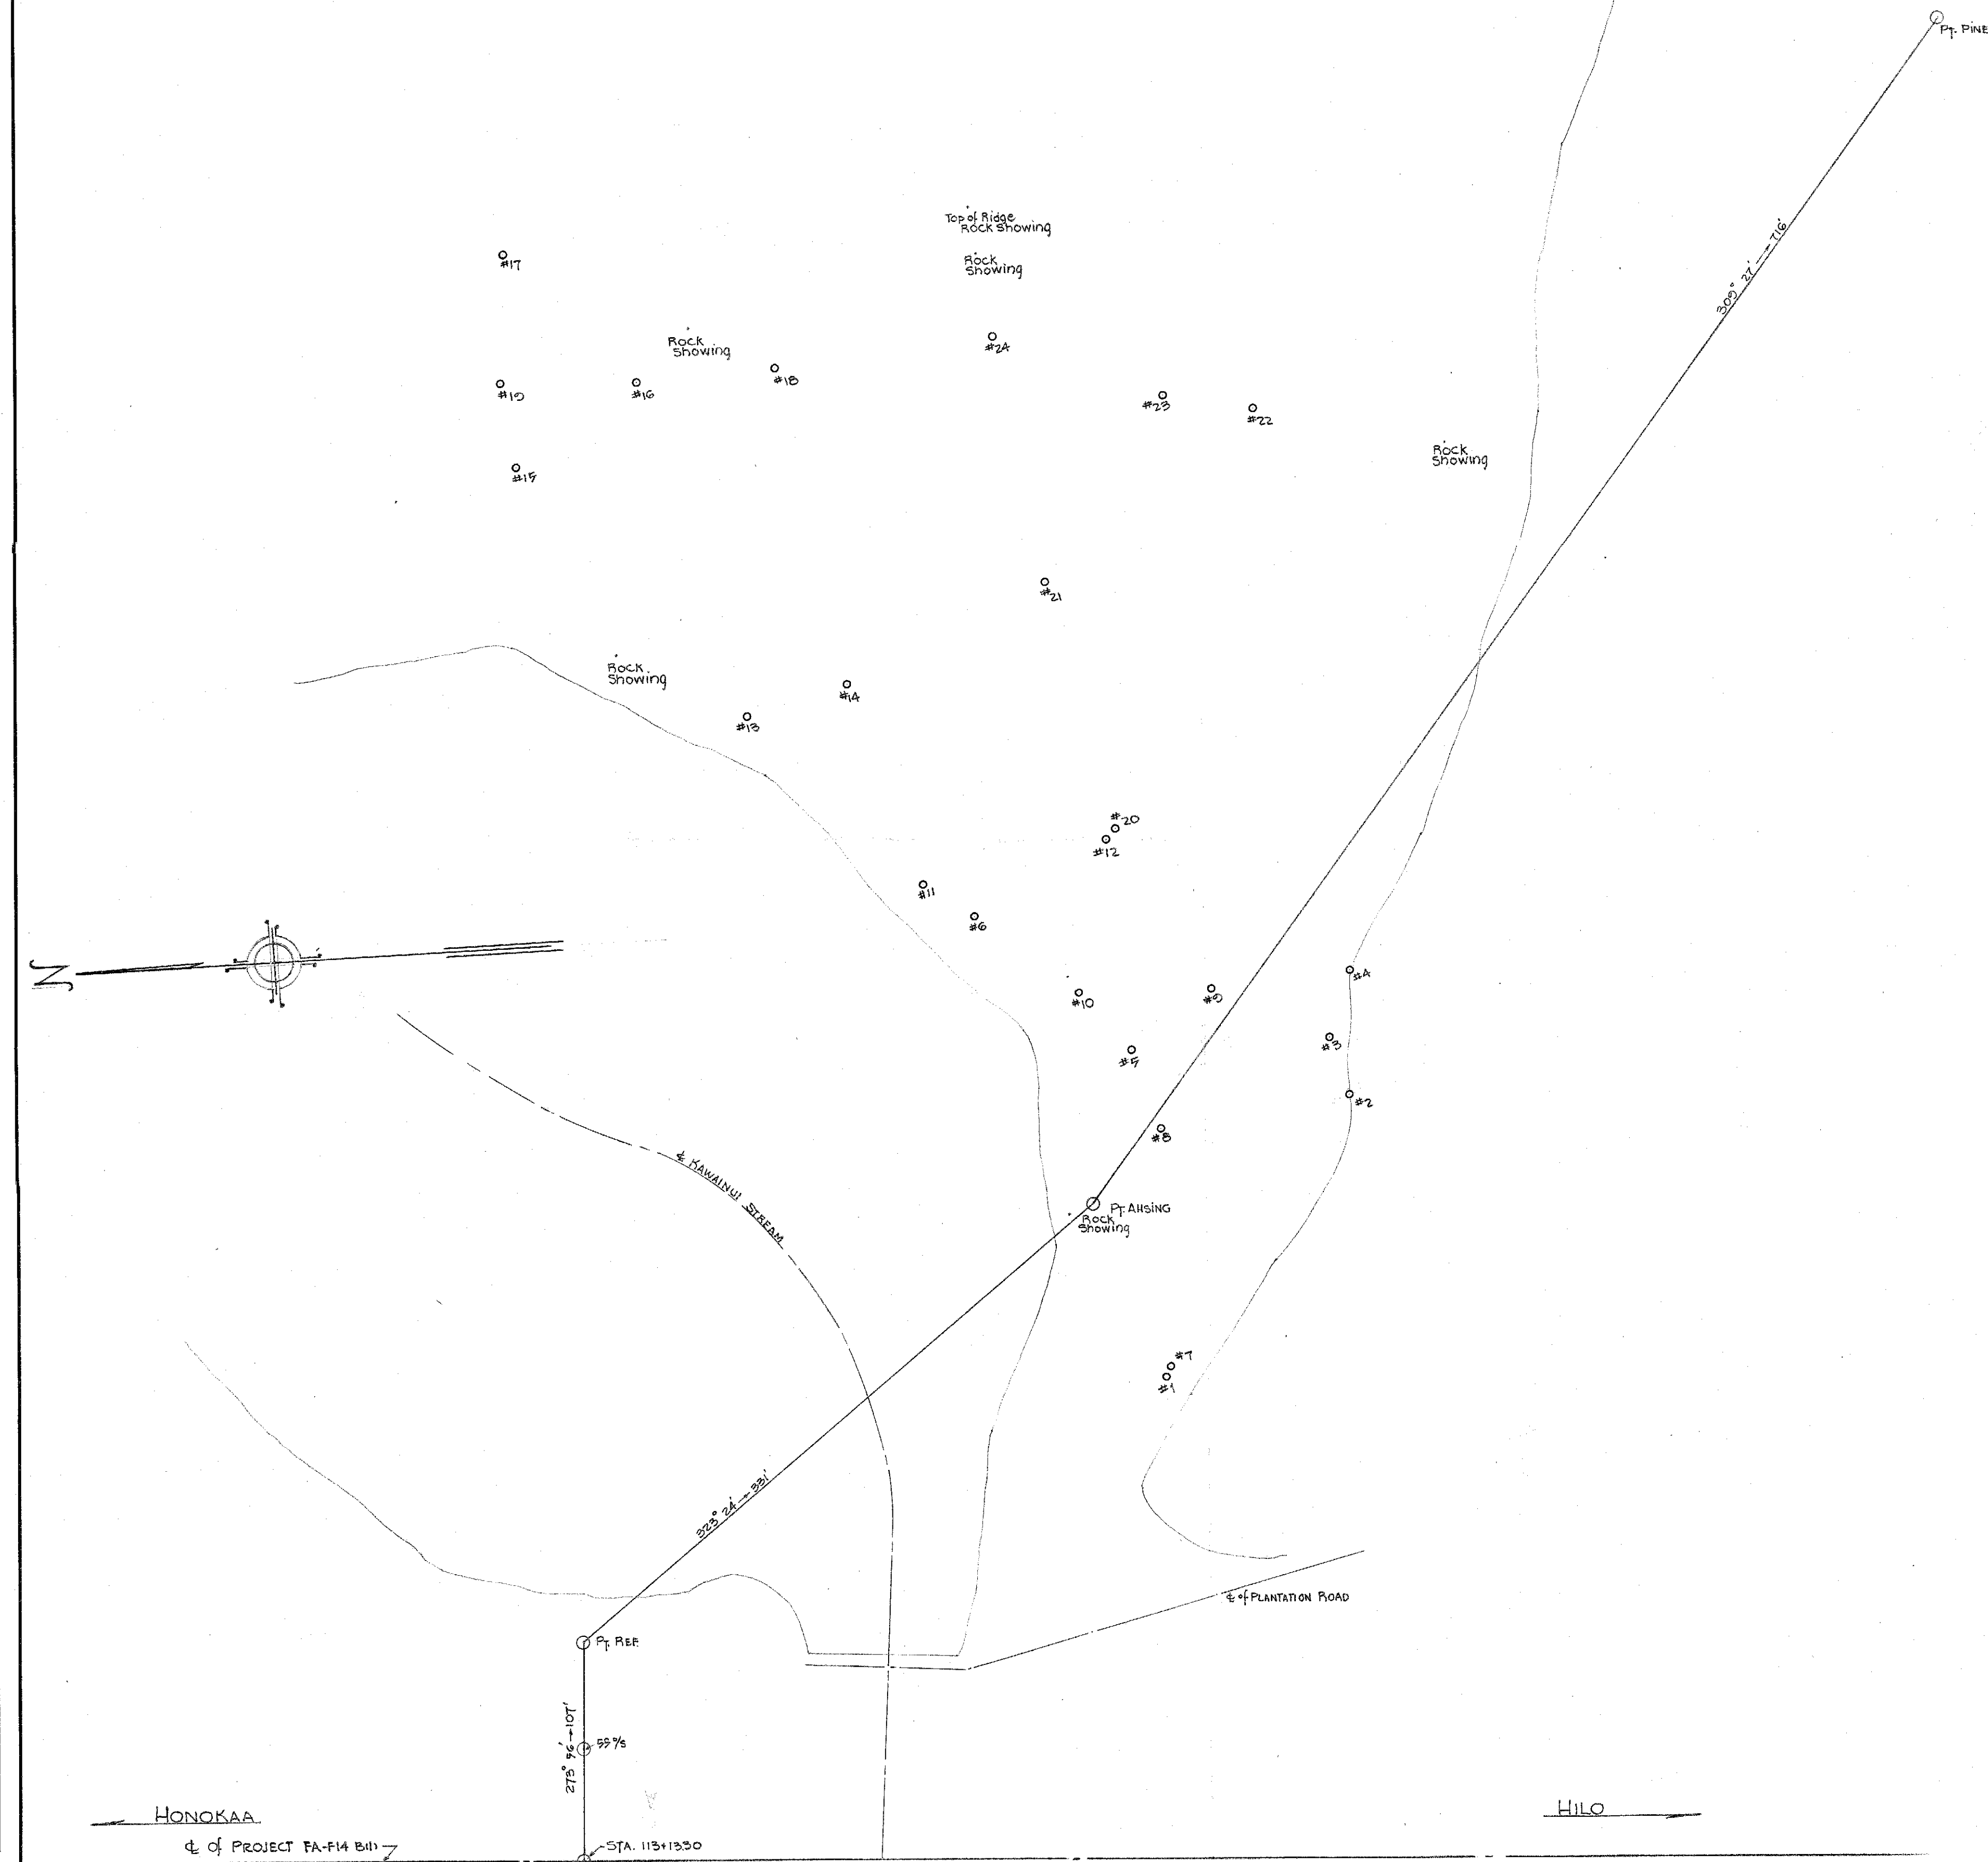

LEGEND

- BROWN CLAY on Top SOIL
- RED CLAY
- CLAY MIXED WITH GRAVEL
- AGGLOMERATE (VOLCANIC CLINKERS)
- BLUE ROCK
- SAND
- MUDDY WATER WITH GRAVEL

TERRITORIAL HIGHWAY DEPARTMENT
TERRITORY OF HAWAII
BORROW PIT
HAWAII BELT ROAD - FA-F14 B(1)

Scale: 1"=50' March 17, 48

SHEET No. OF SHEETS

SURVEY PLOTTED BY	DATE
DESIGNED BY	
TRACED BY	
NOTES CHECKED BY	
QUANTITIES CHECKED BY	
NOTE BOOK No.	

HONOKAA
d. of PROJECT FA-F14 B(1)

HILO