




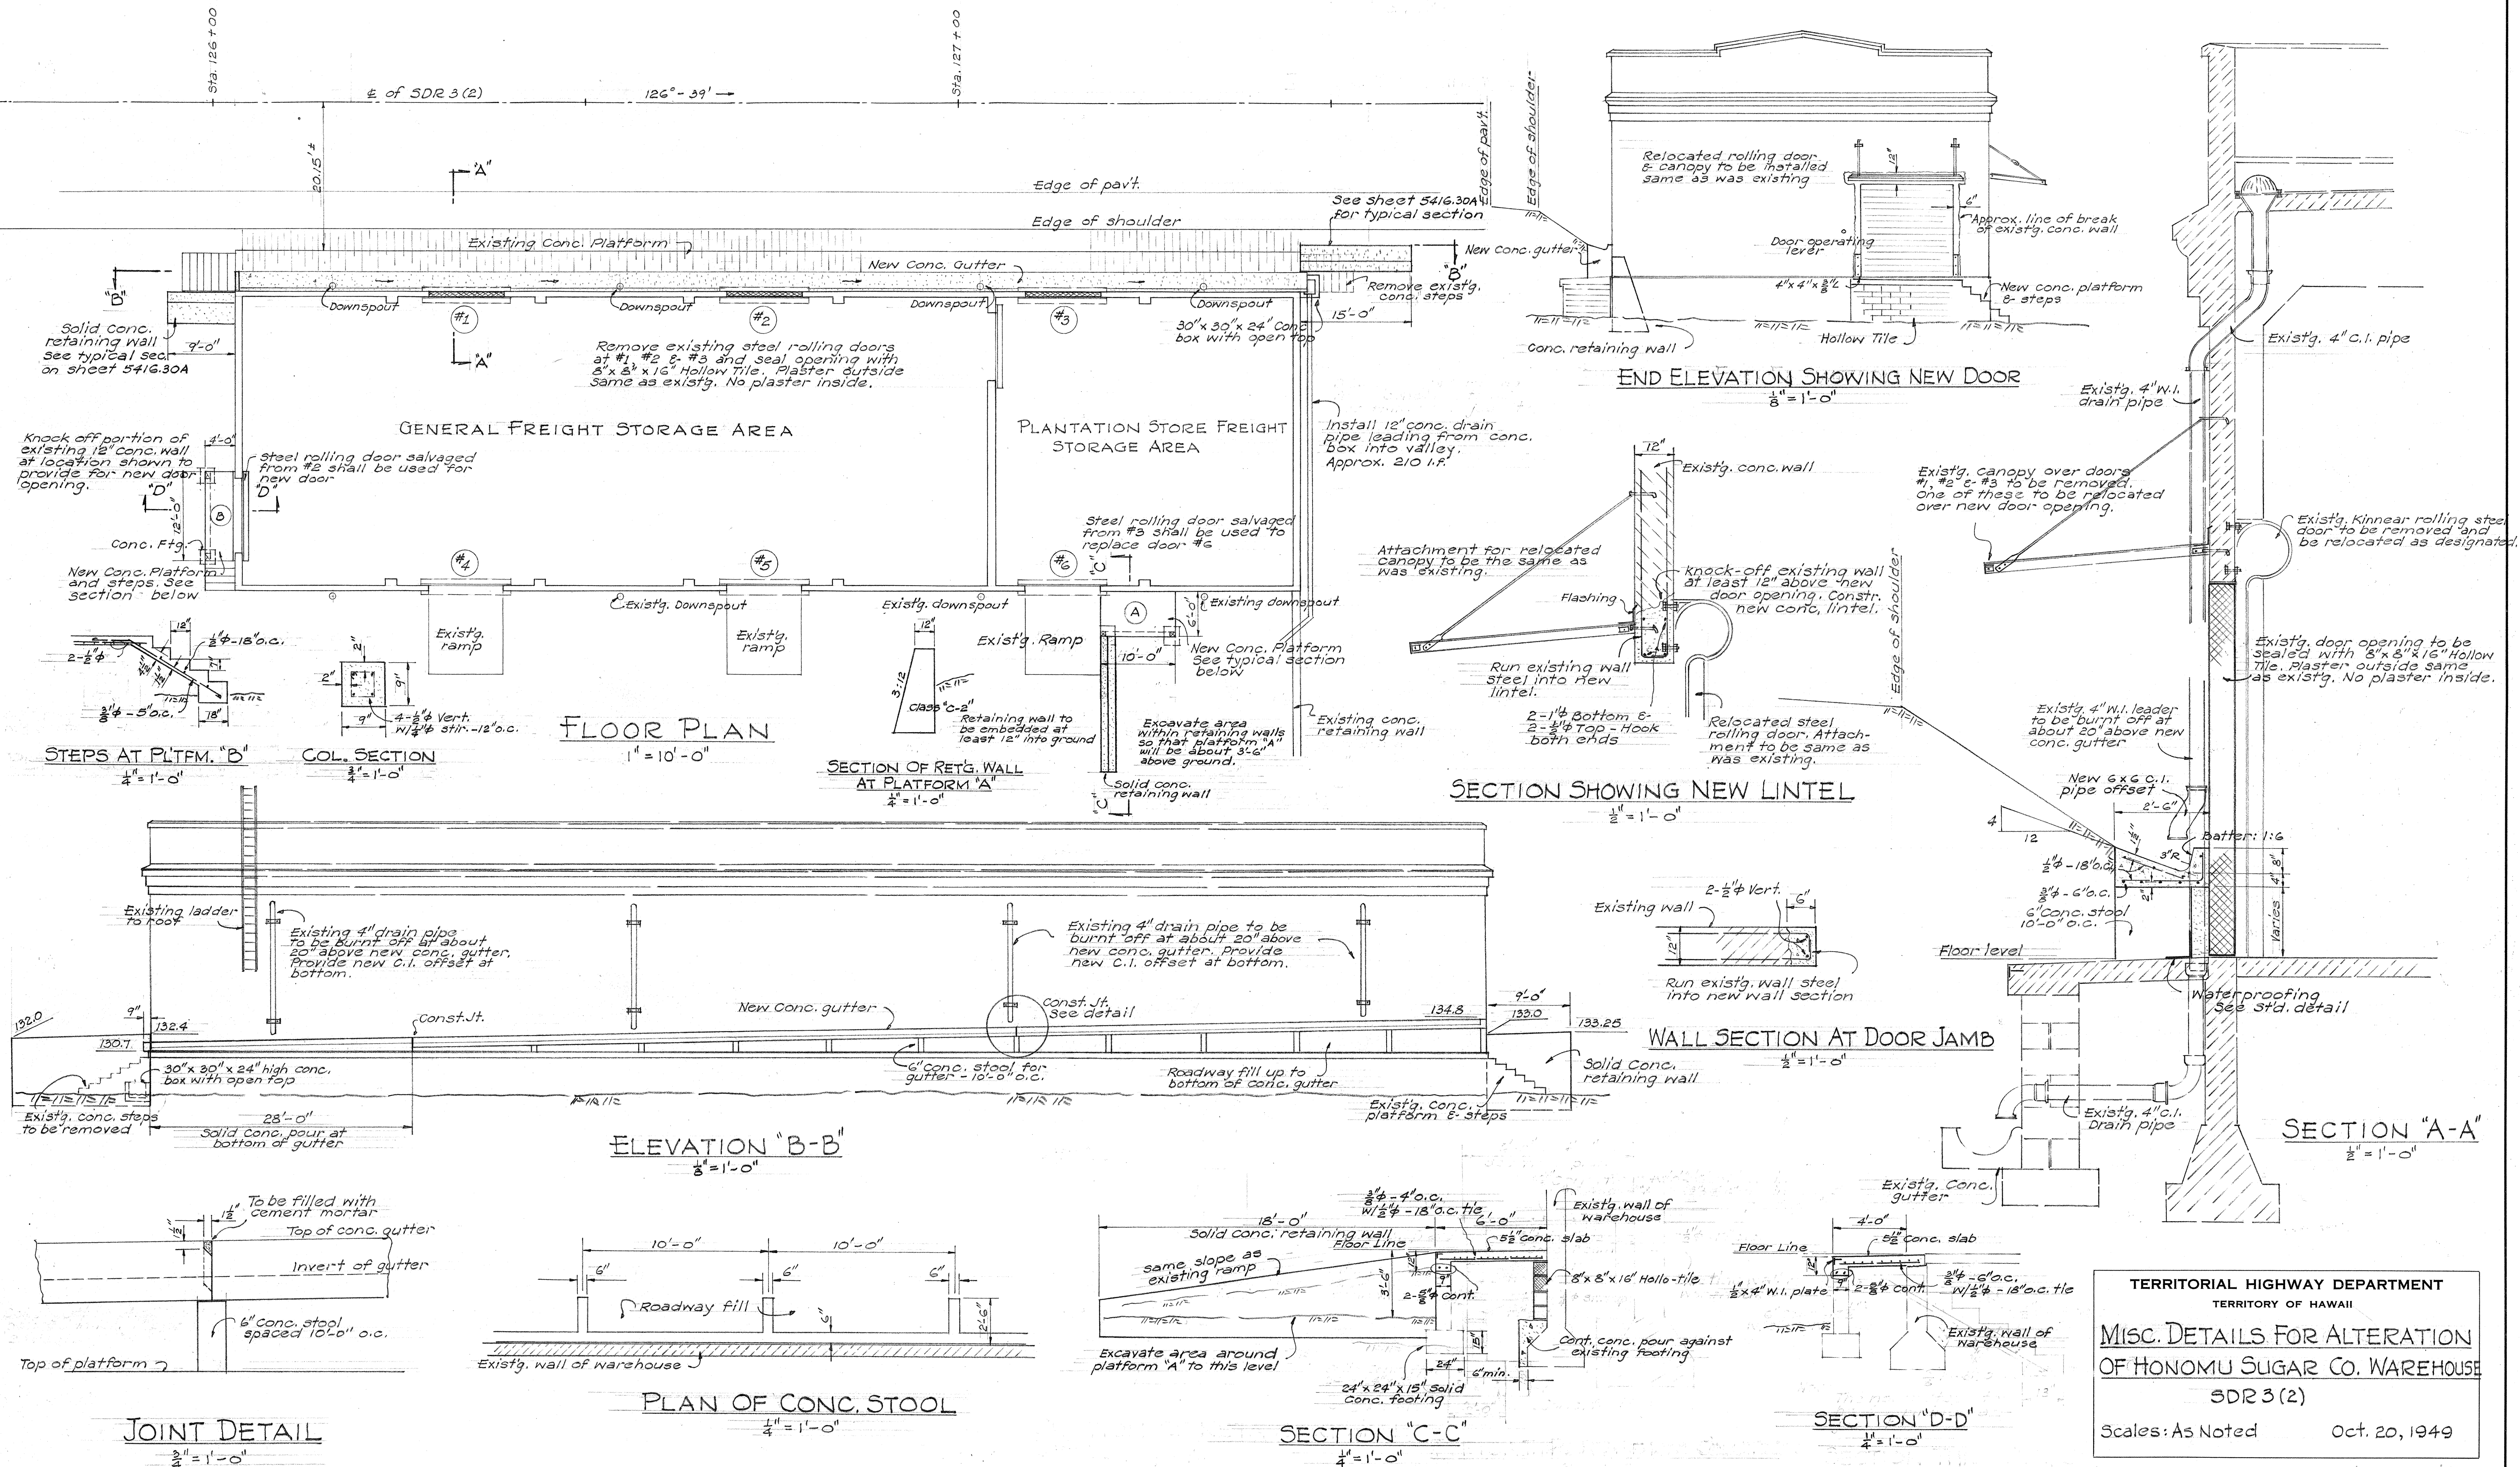


TERRITORIAL HIGHWAY DEPARTMENT
TERRITORY OF HAWAII
MISC. DETAILS FOR ALTERATION
OF HONOMUA SUGAR CO. WAREHOUSE
SDR 3(2)
Scales: As Noted Oct. 20, 1949

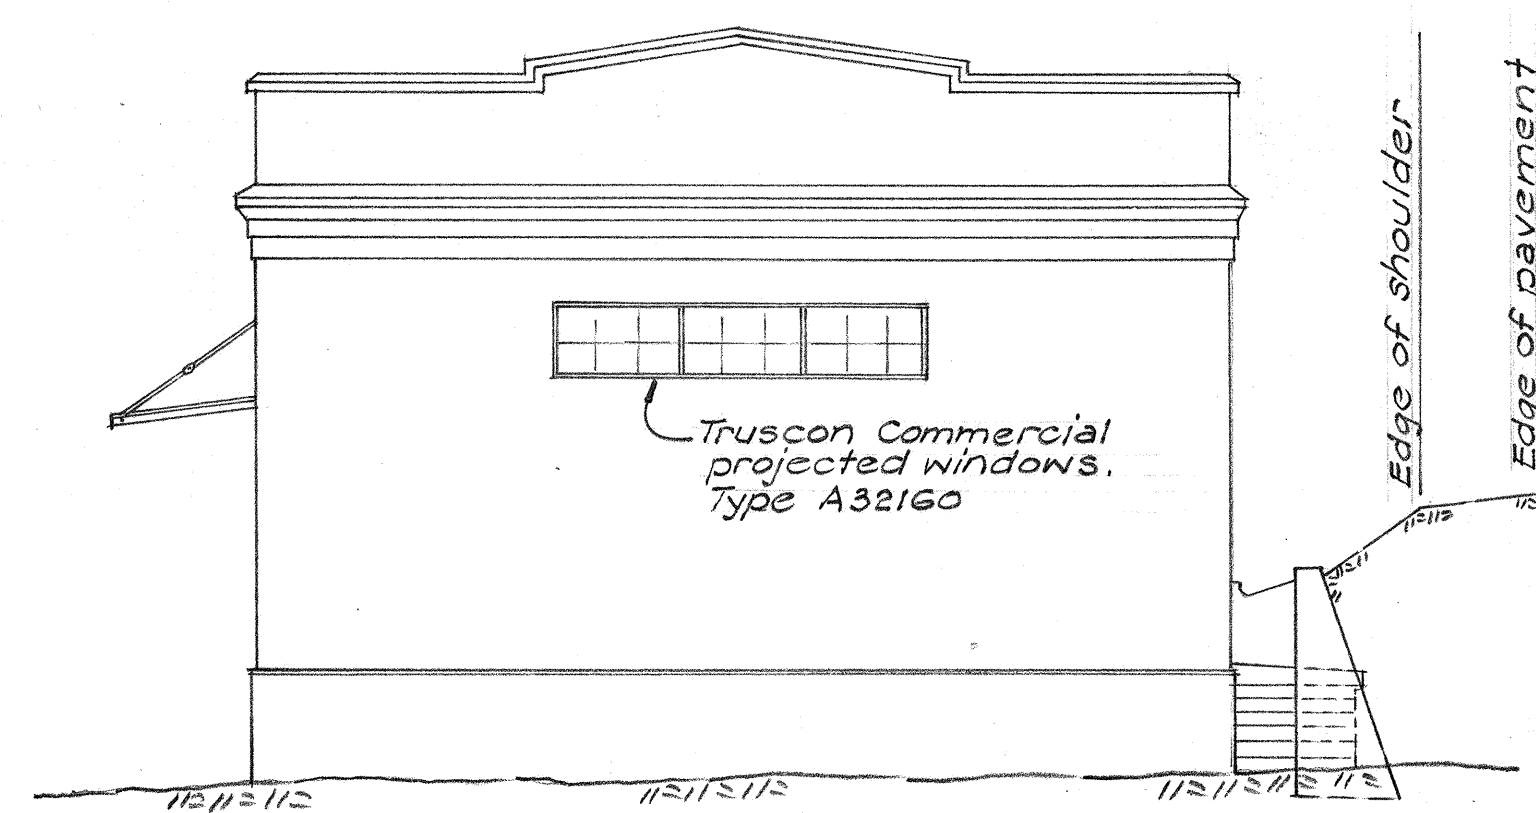


END ELEVATION SHOWING NEW WINDOW
3" = 1'-0"

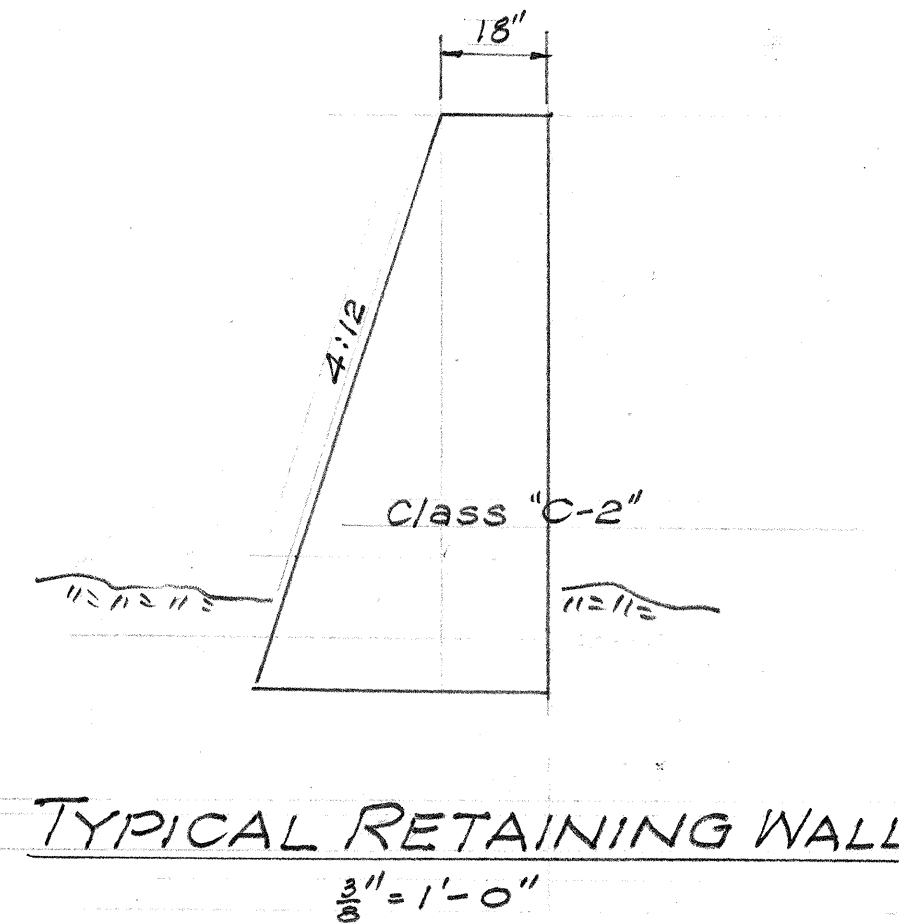

TYPICAL RETAINING WALL
3" = 1'-0"

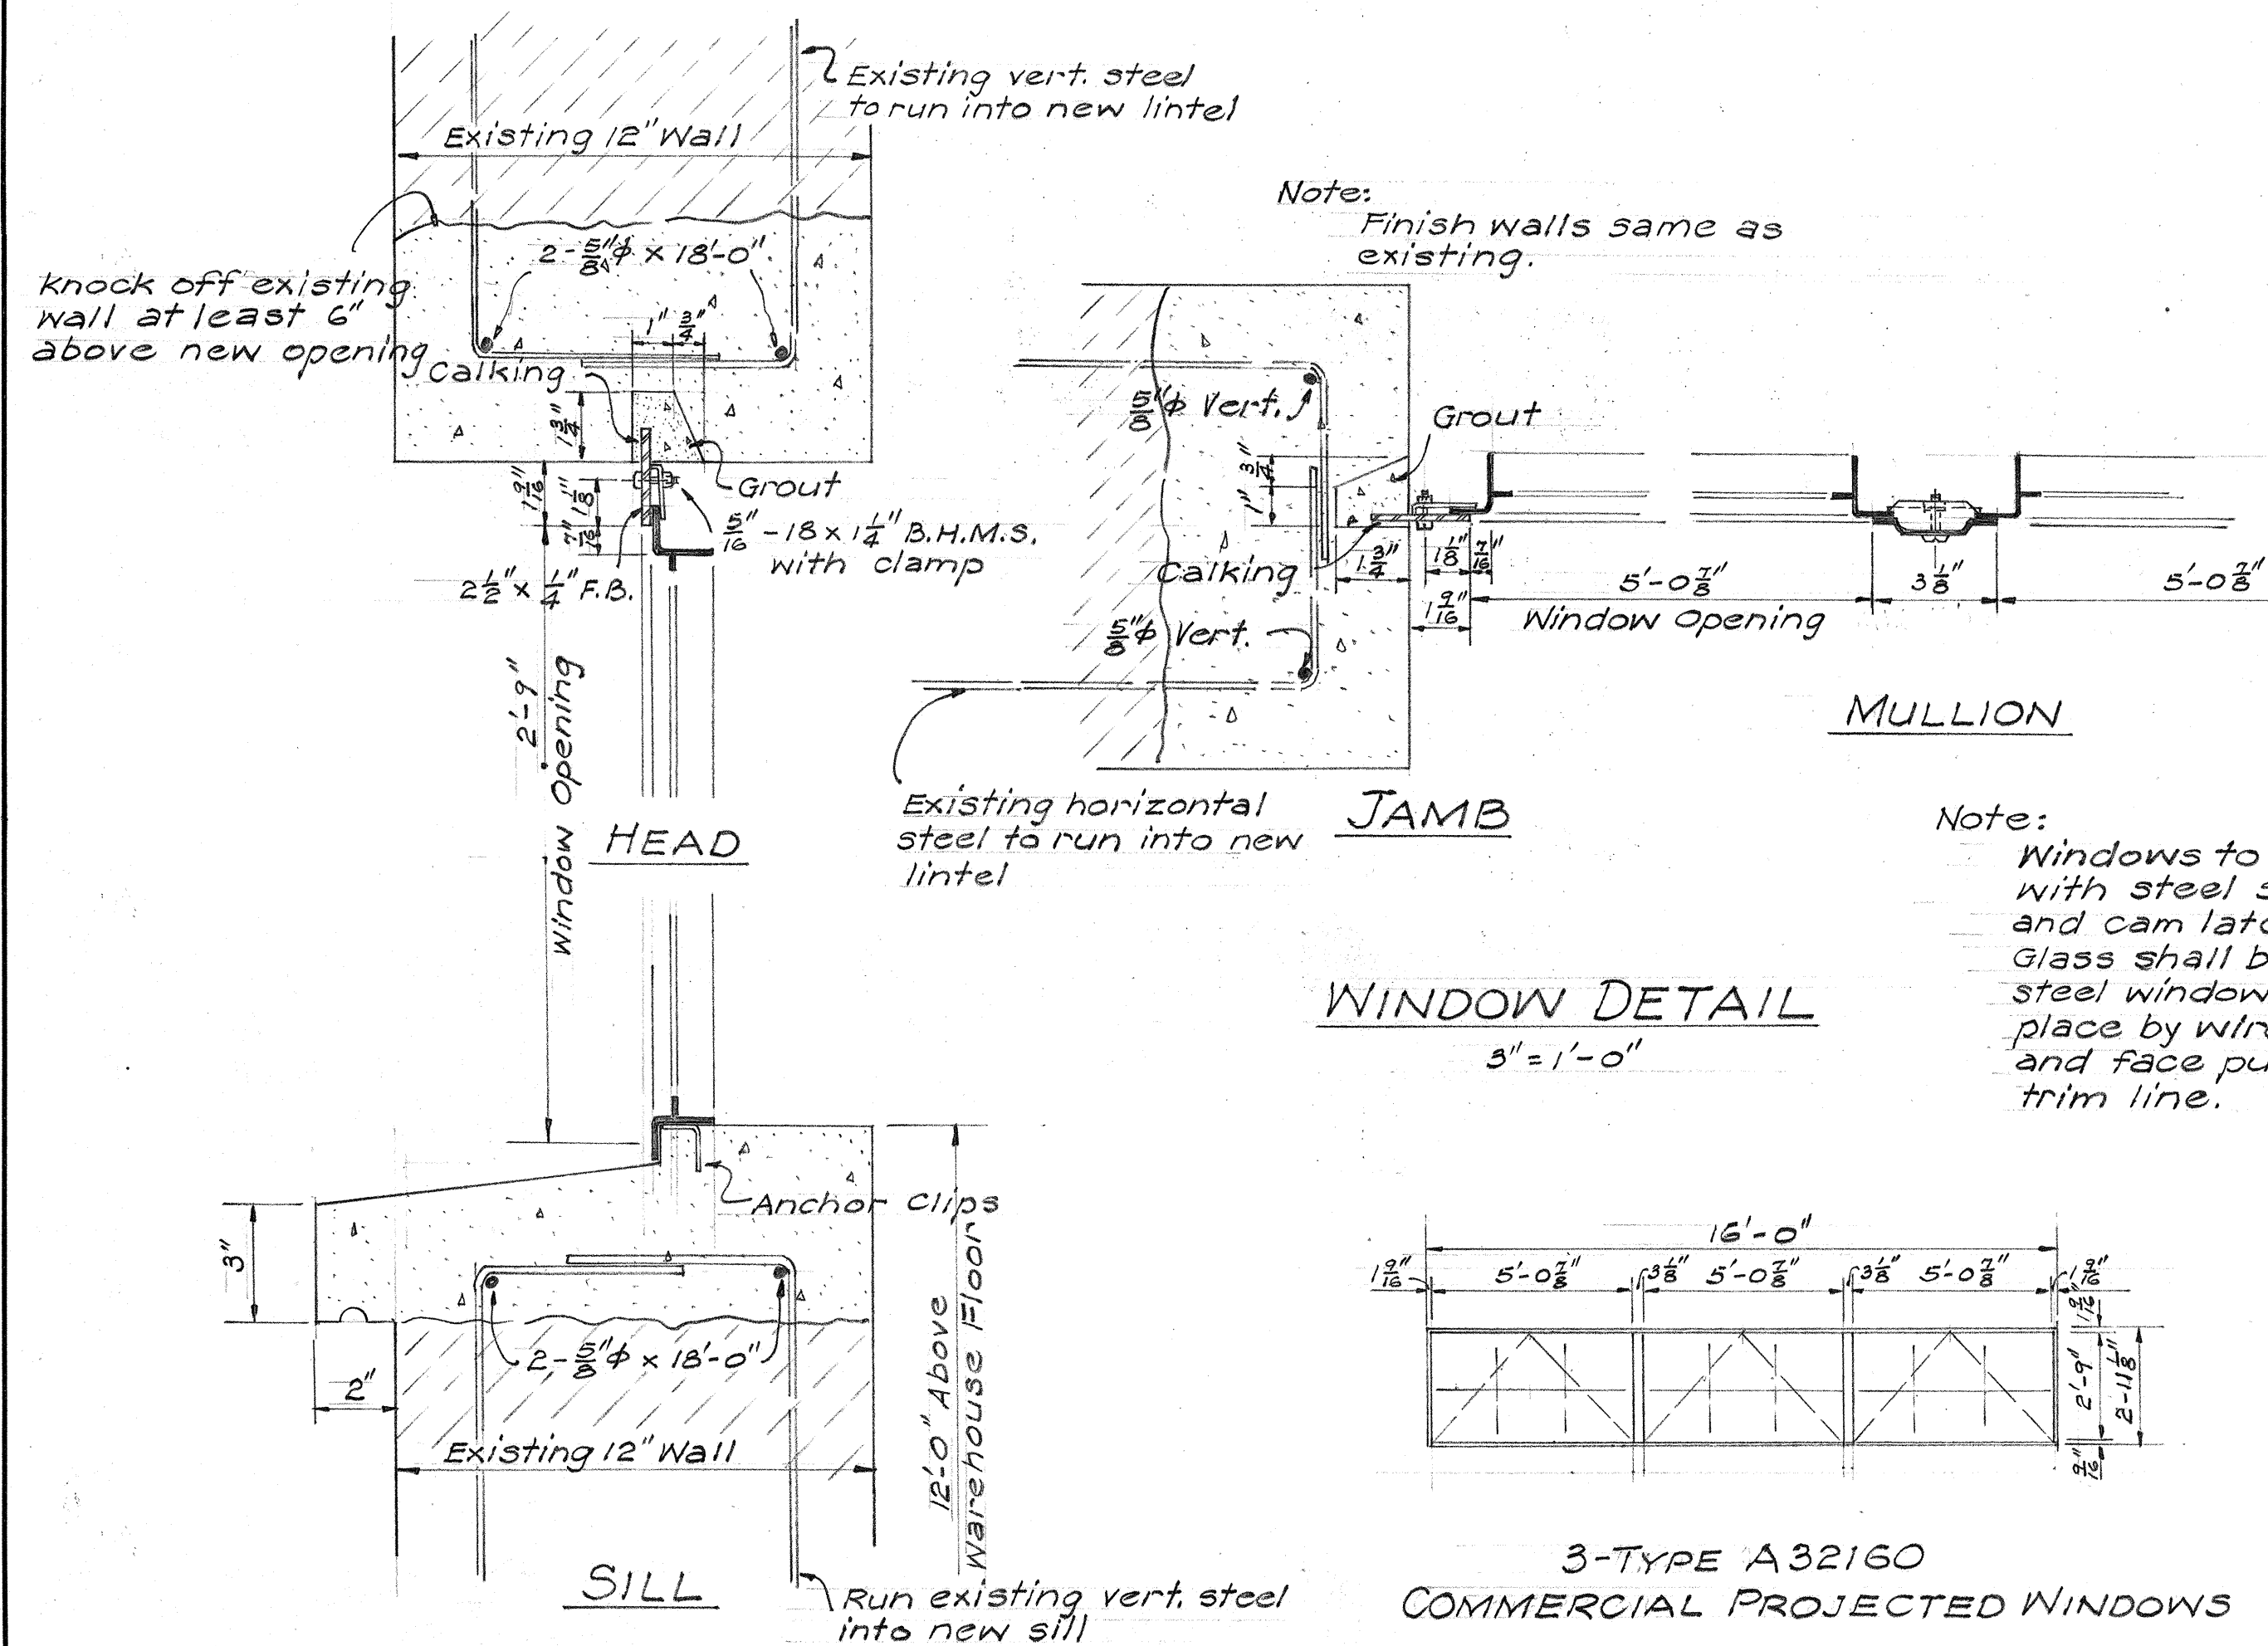

WINDOW DETAIL
3" = 1'-0"

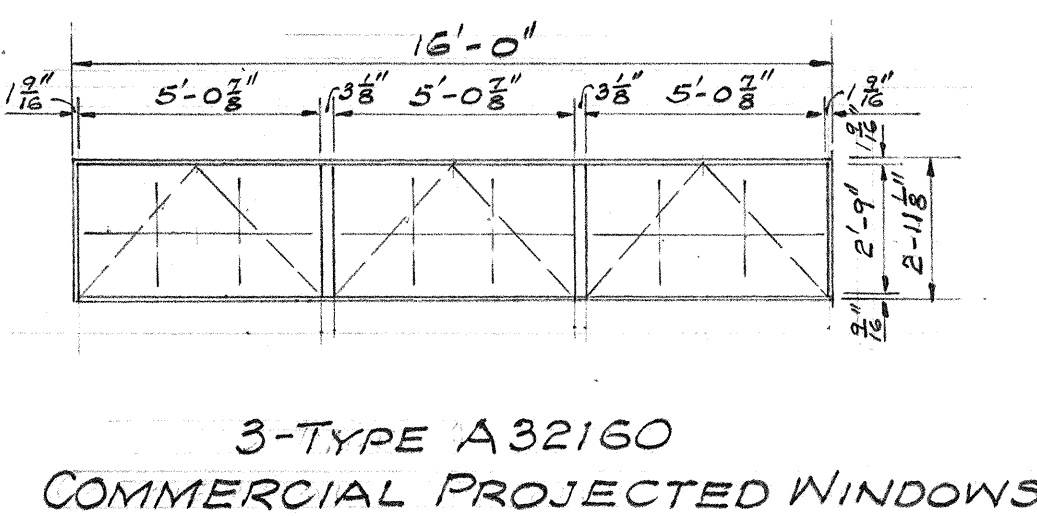

3-TYPE A32160
COMMERCIAL PROJECTED WINDOWS

TERRITORIAL HIGHWAY DEPARTMENT
TERRITORY OF HAWAII
MISC. DETAILS FOR ALTERATION
OF HONOLULU SUGAR CO. WAREHOUSE
SDR3(2)