
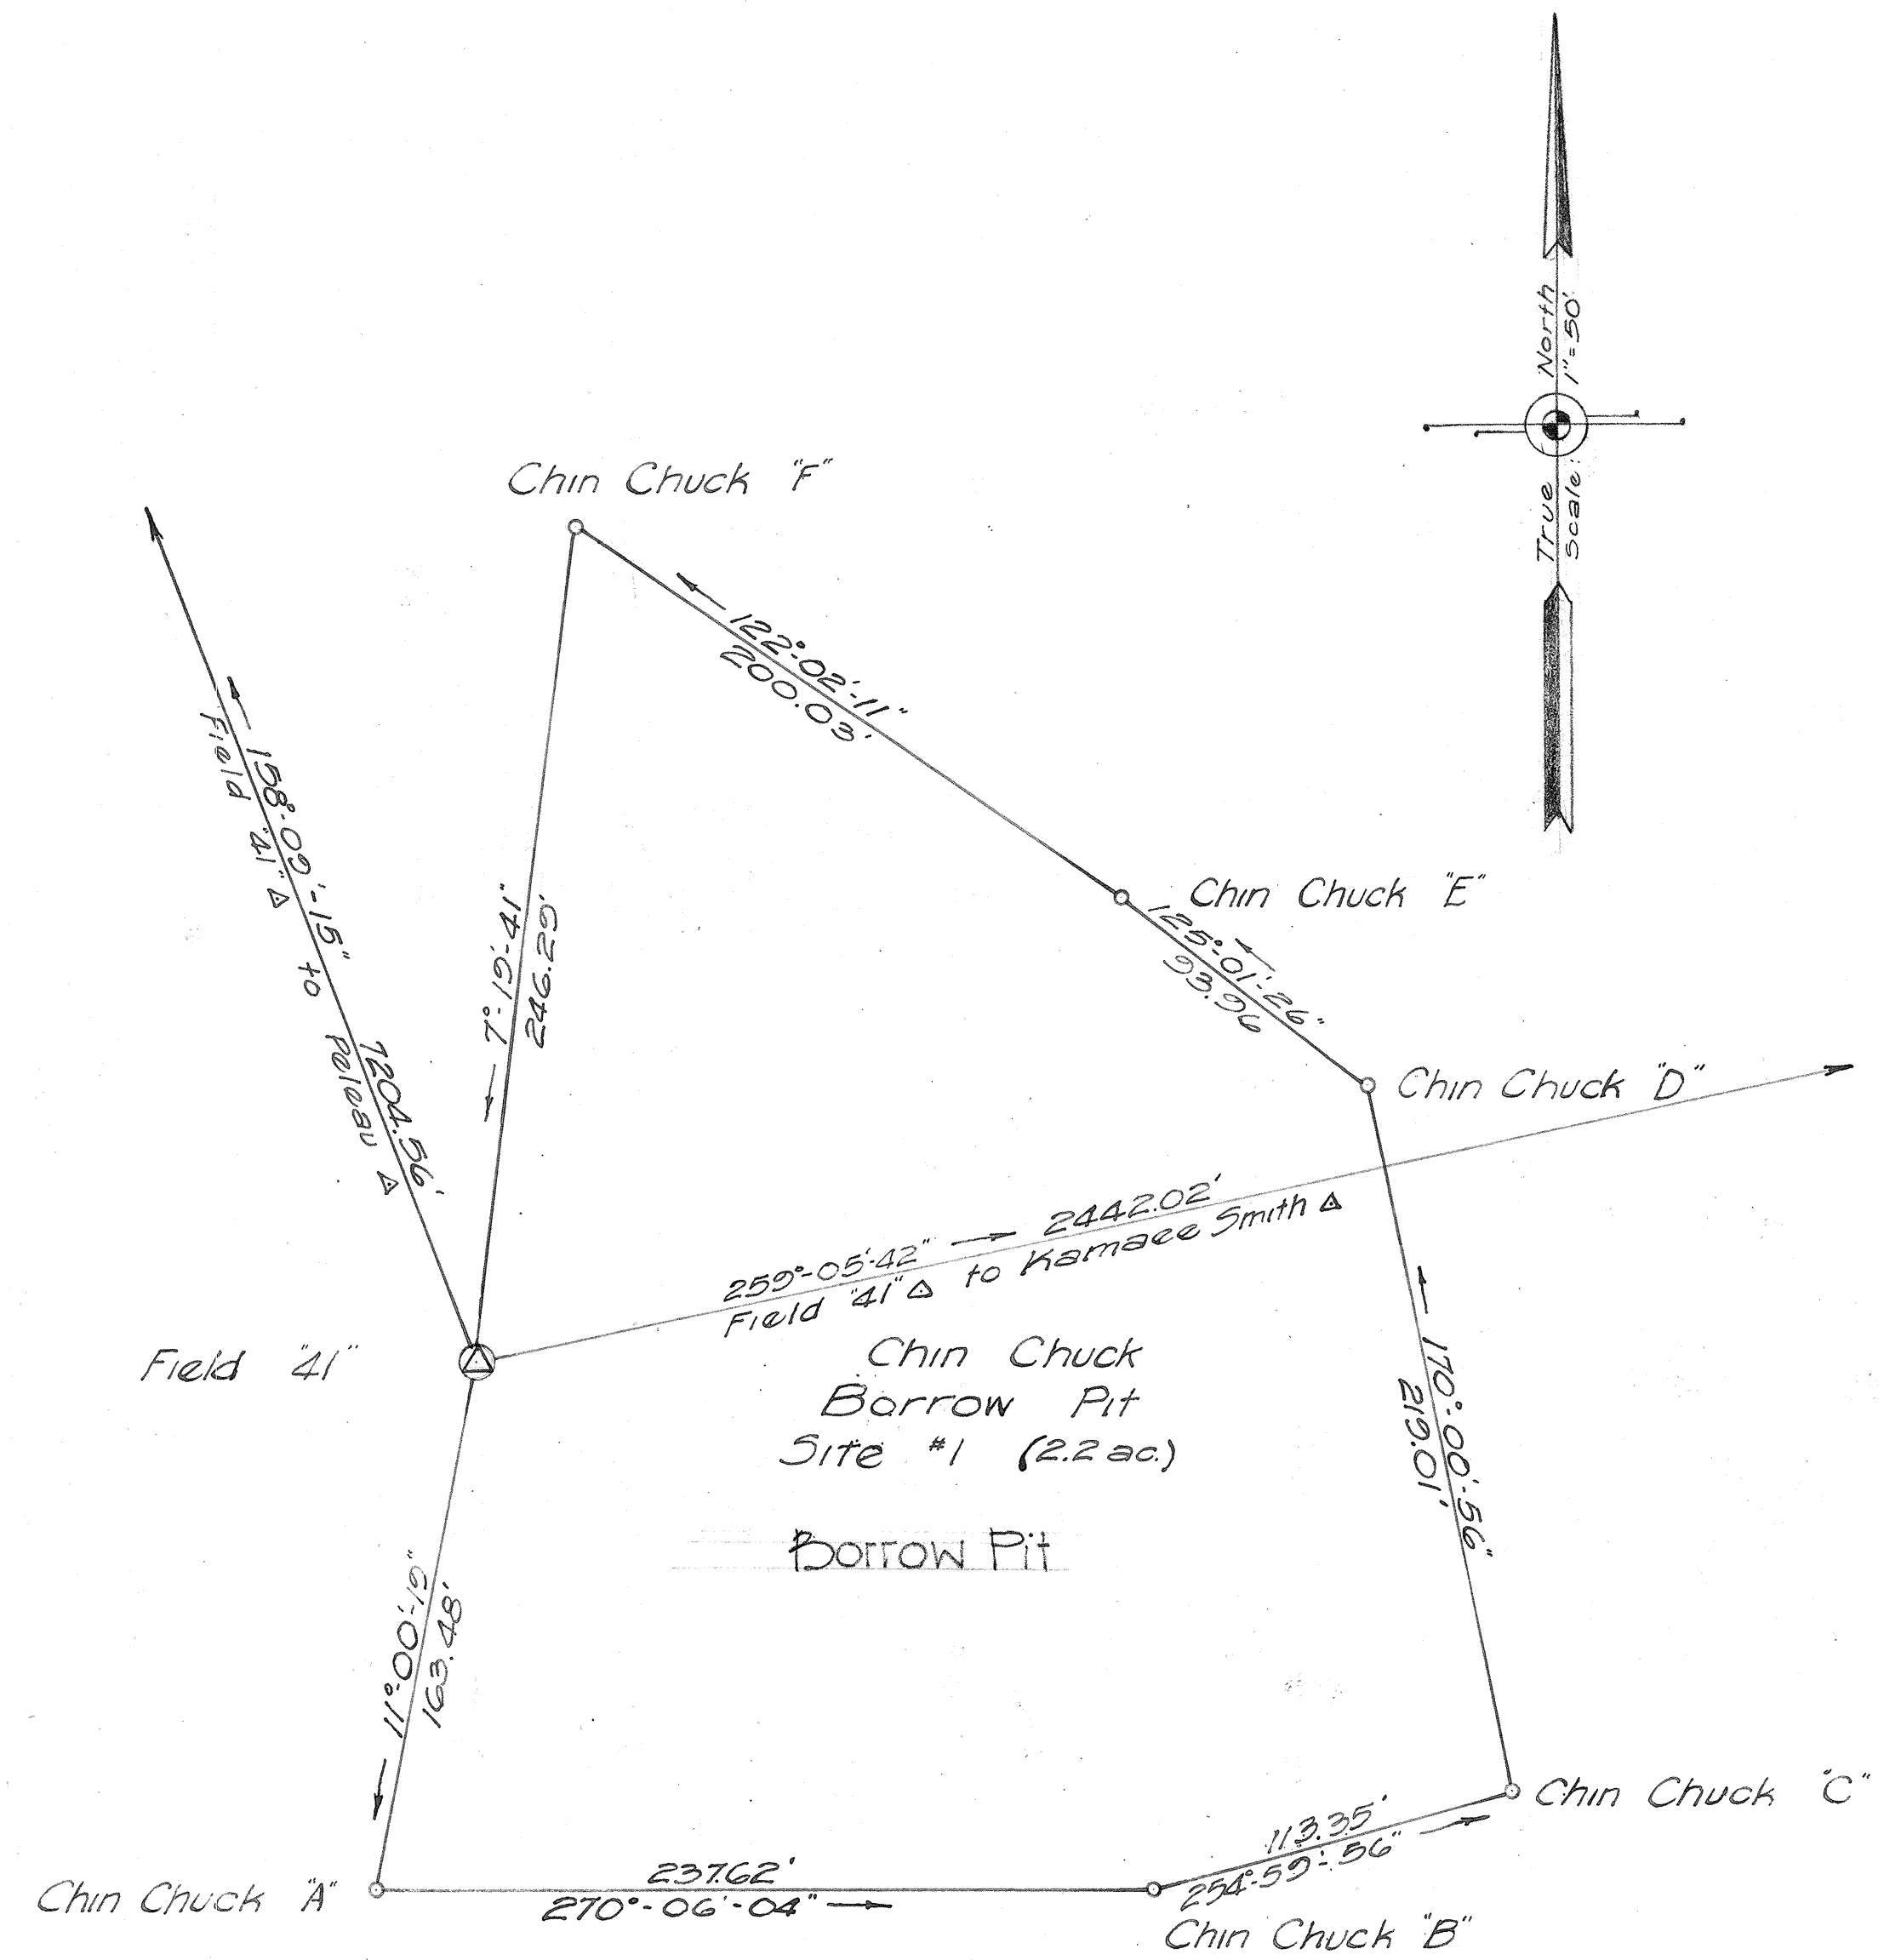


HILO FOREST RESERVE

FED. ROAD DIST. NO.	STATE	FED. AID PROJ. NO.	FISCAL YEAR	SHEET NO.	TOTAL SHEETS
Hawaii	Haw	SDR 3(12)	1950	3A	34

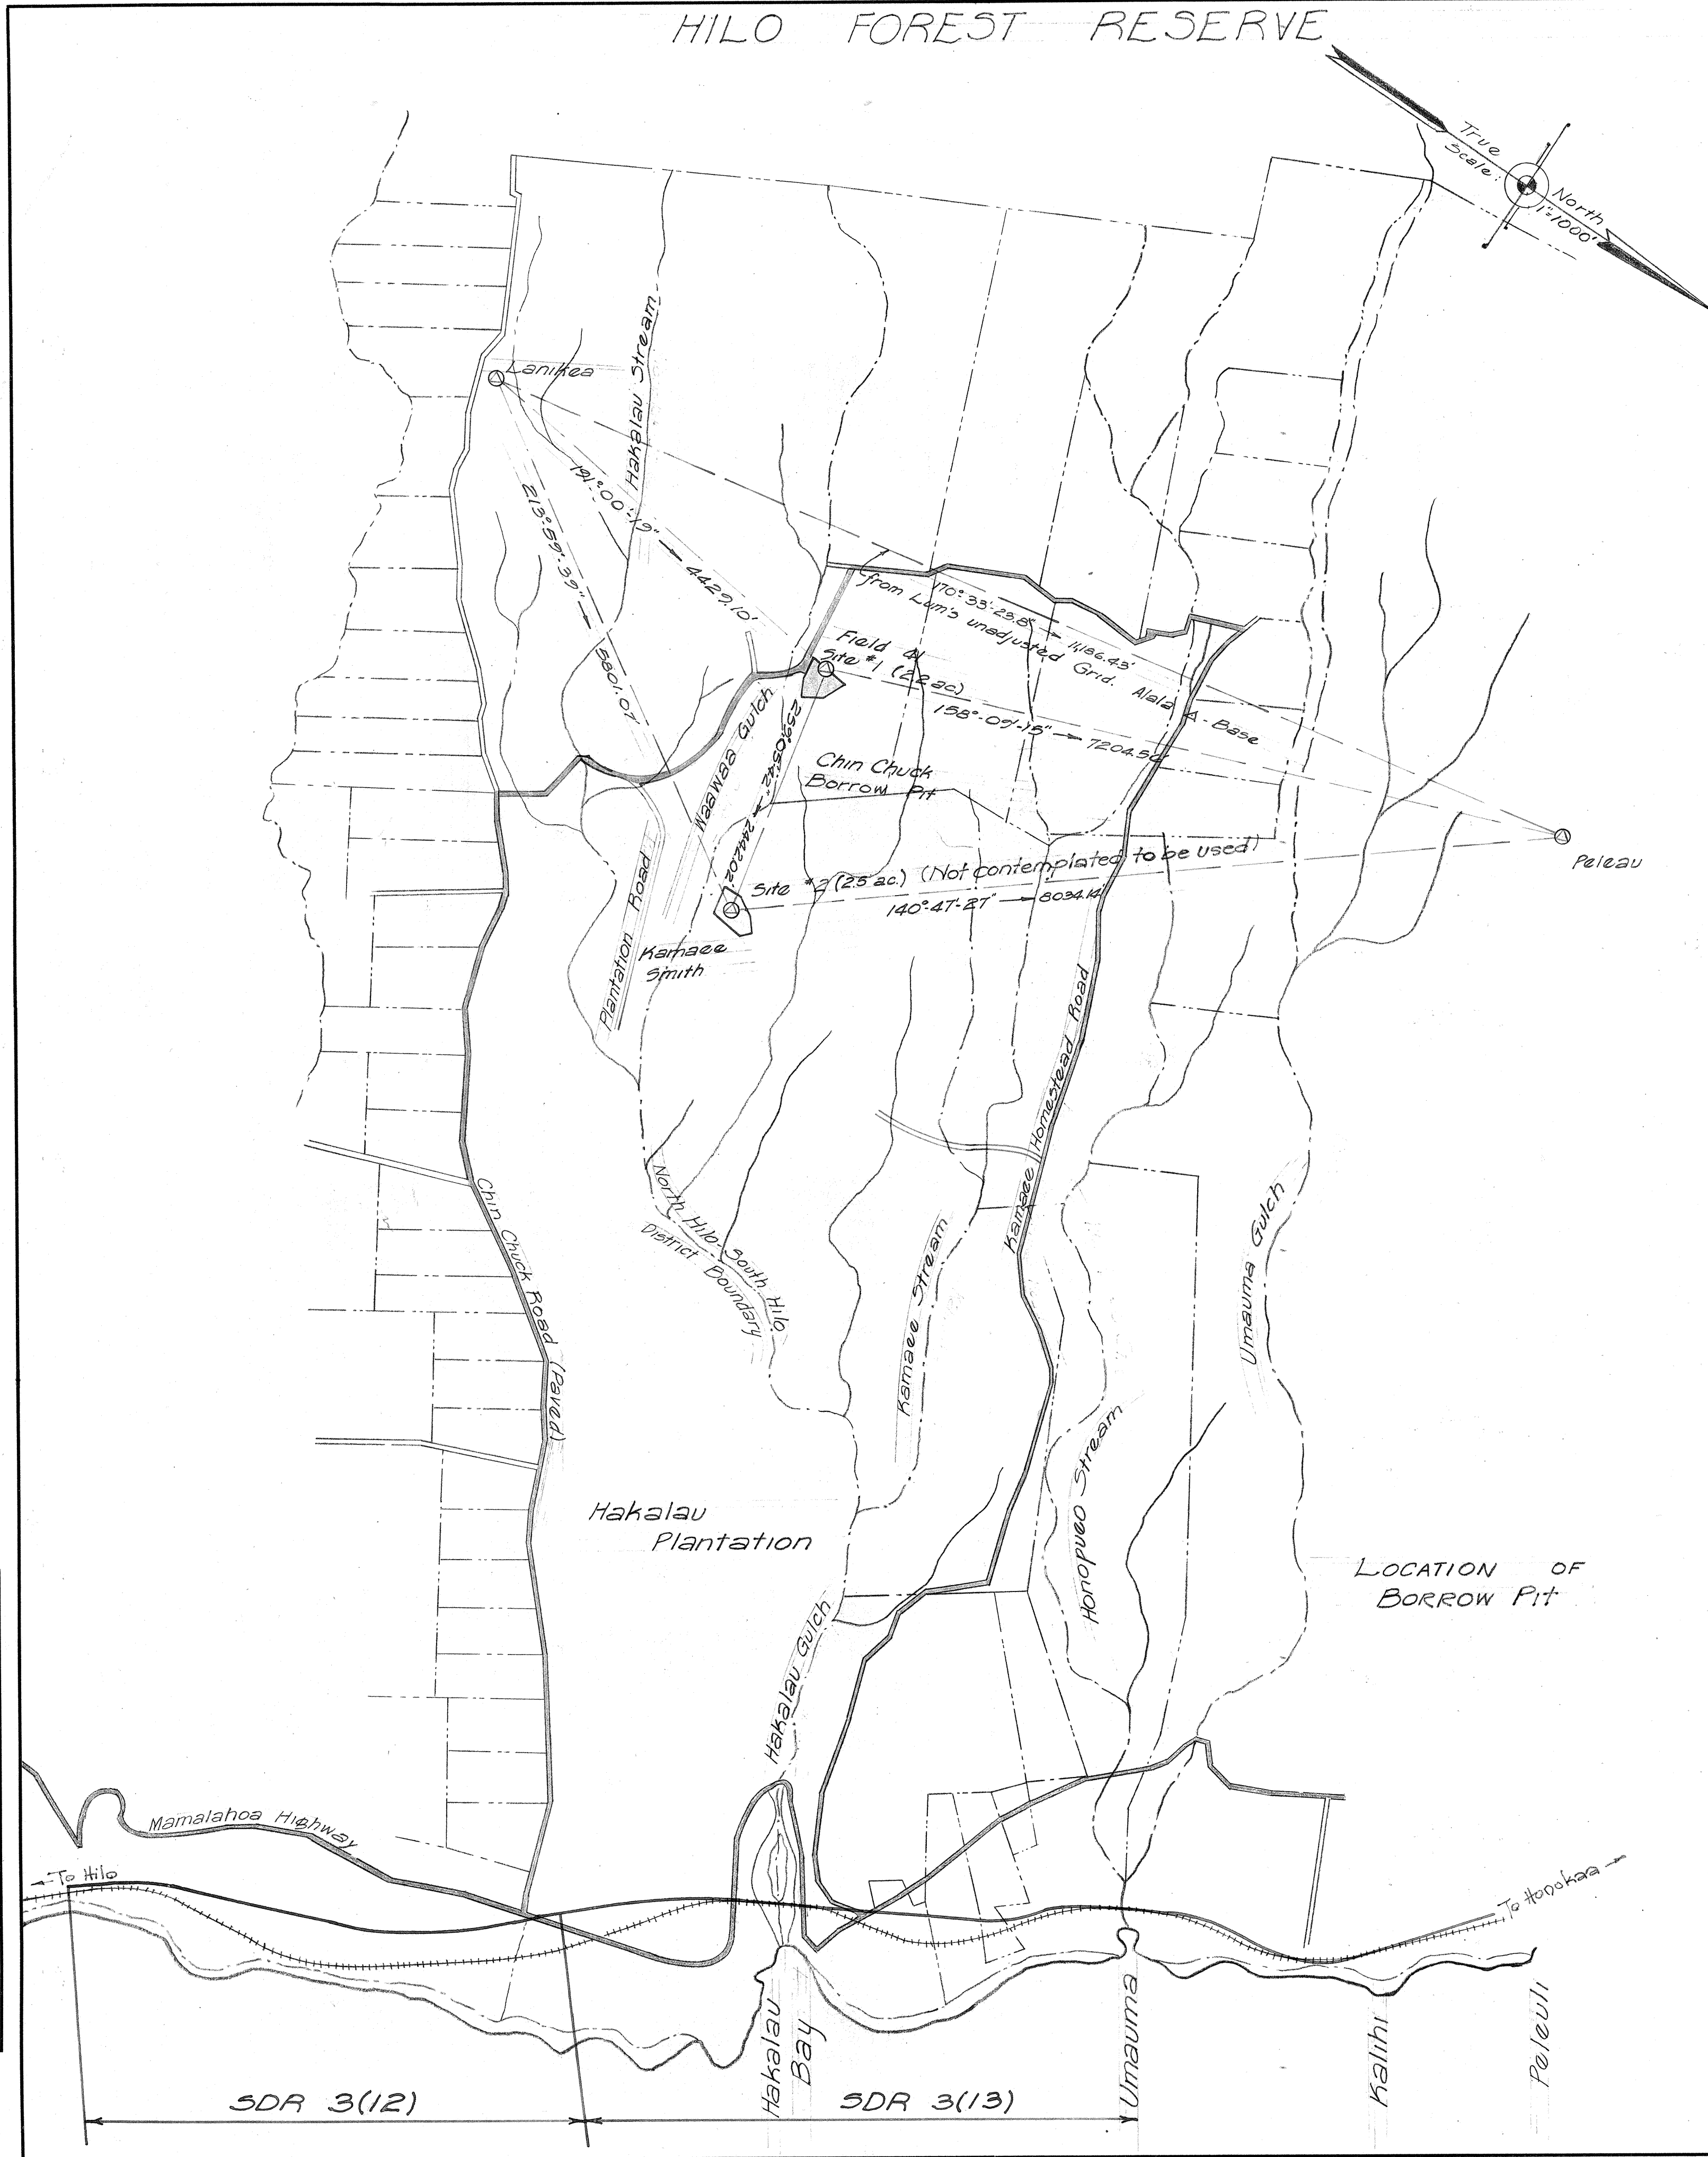

ORIGINAL PLAN	DESIGNED BY	DATE
NO.	NO.	NO.
QUANTITIES CHECKED BY	QUANTITIES BY	TRACED BY
NO.	NO.	NO.

Distance: Project No. SDR 3(12) to Borrow Pit = 3 Miles

This sheet supersedes Sheet No. 5442.3 7/11/50

TERRITORIAL HIGHWAY DEPARTMENT	
TERRITORY OF HAWAII	
BORROW PIT	
HAWAII BELT ROAD	PROJ. No. SDR 3(12)
Scale as shown	August 1950

SHEET No. 1 OF 1 SHEETS

5442.3A