



3-7-'50
9-12-50
12-1-50

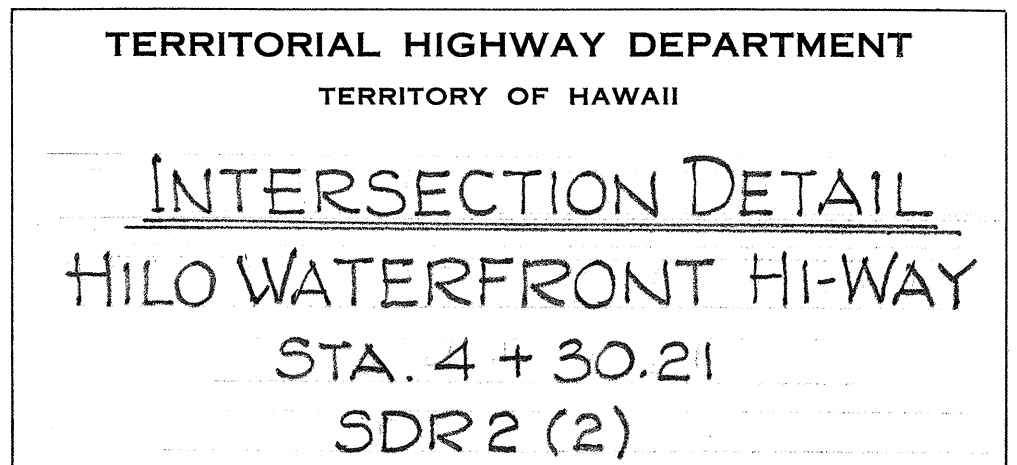

5399.11


ORIGINAL PLAN	SURVEY PLOTTED BY _____	DATE _____
NOTE BOOK No. _____	DESIGNED BY _____	_____
	DRAWN BY _____	_____
	TRACED BY _____	_____
	QUANTITIES BY _____	_____
	QUANTITIES CHECKED BY _____	_____
	CHECKED BY _____	_____

9-12-50

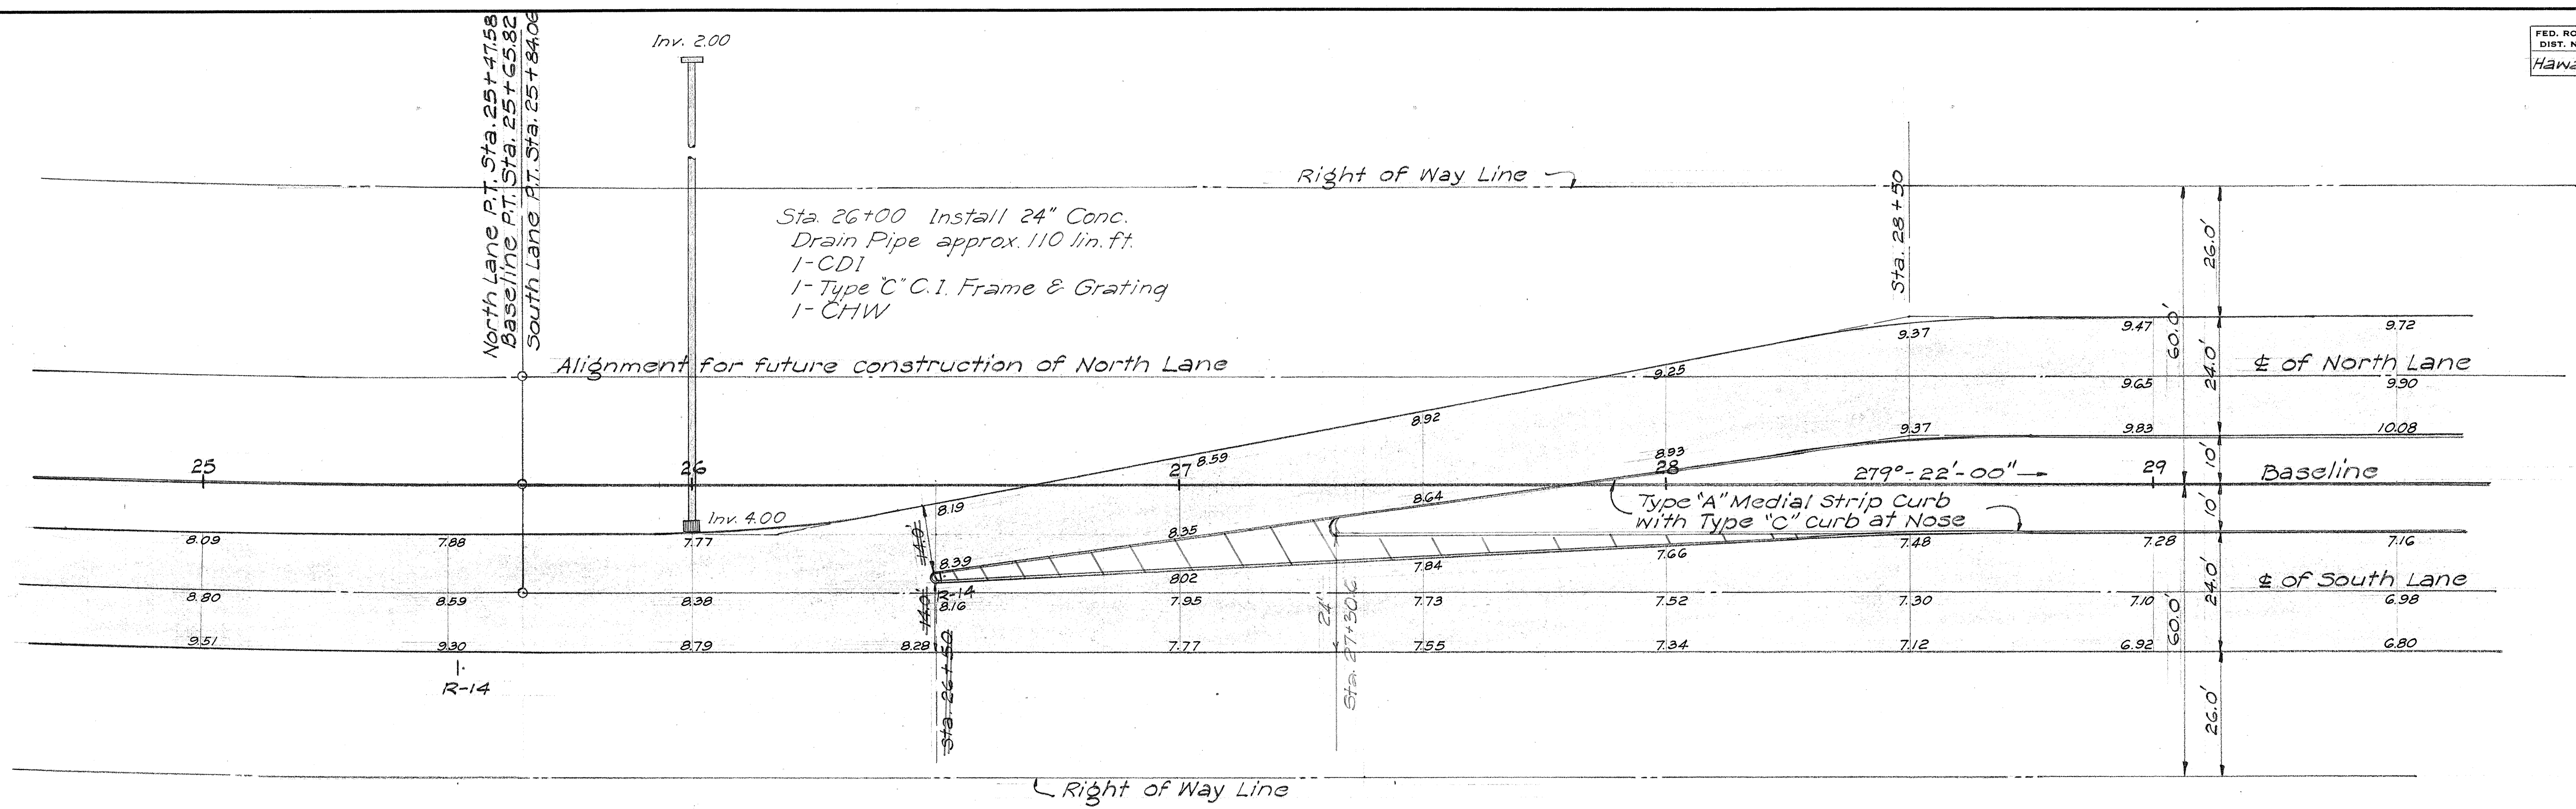

CONNECTION APPROACHING INTERSECTION

1" = 20' - 0"

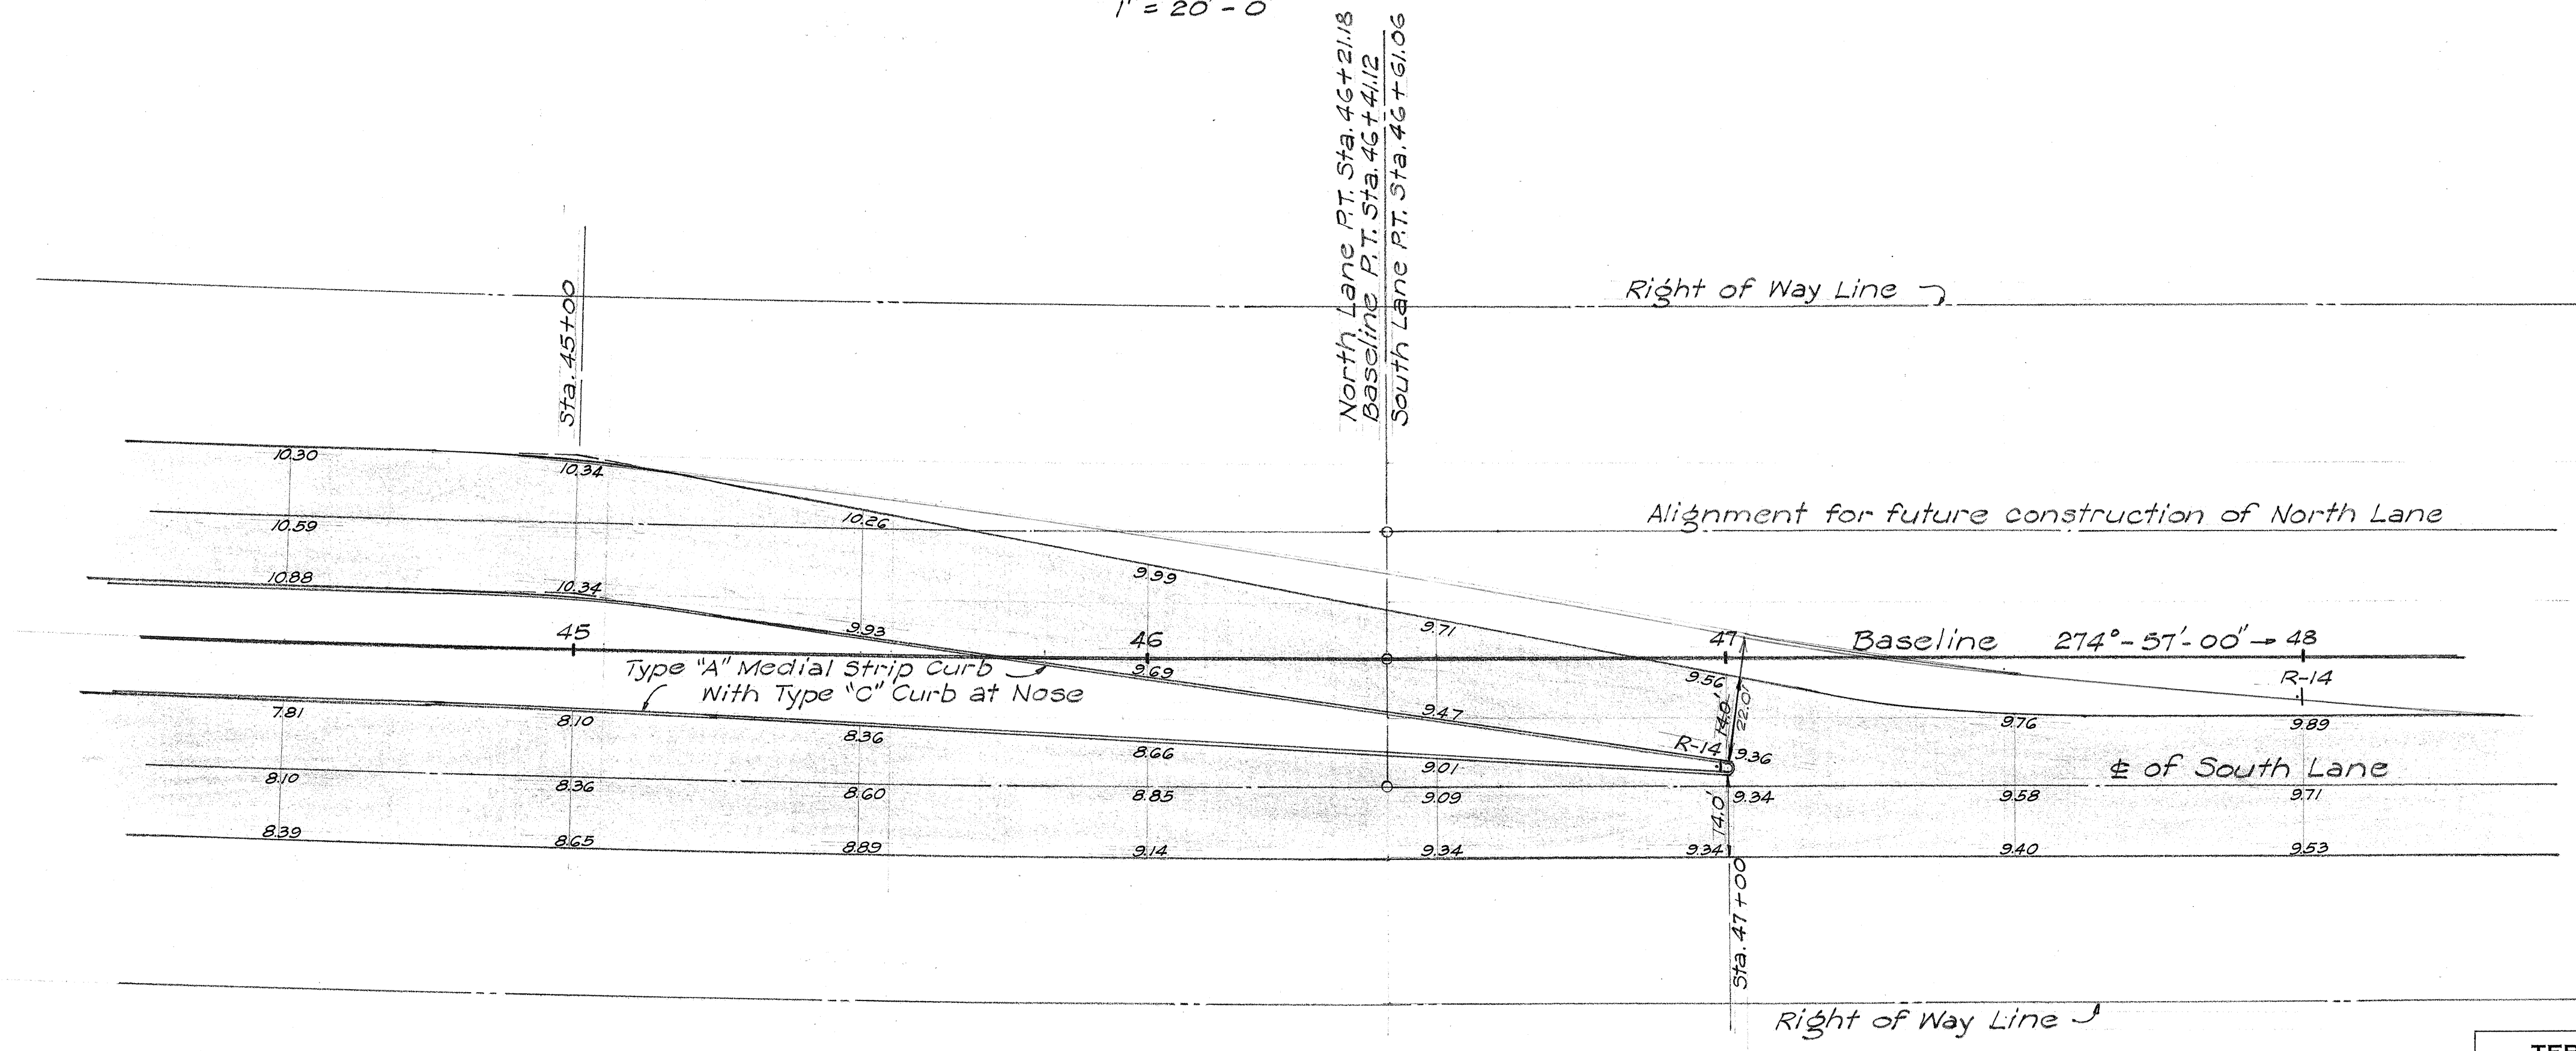

CONNECTION LEAVING INTERSECTION

1" = 20' - 0"

TERRITORIAL HIGHWAY DEPARTMENT
TERRITORY OF HAWAII

DETAILS AT CONNECTION
TO INTERSECTION AT STA. 36+76
HILO WATERFRONT HI-WAY
SDR2(2)

SHEET No. 2 OF 2 SHEETS

5399.13

DATE: _____
DESIGNED BY: _____
TRACED BY: _____
QUANTITIES BY: _____
CHECKED BY: _____
NOTE BOOK No. _____