


FINAL SURVEY	BY	DATE
	SURVEYED	
	PLOTTED	
	NOTED	
NOTE BOOK	NO.	
	DATE	
	AREA	
	CHECKED	

ORIGINAL SURVEY	BY	DATE
	SURVEYED	
	PLOTTED	
	NOTED	
NOTE BOOK	NO.	
	DATE	
	AREA	
	CHECKED	

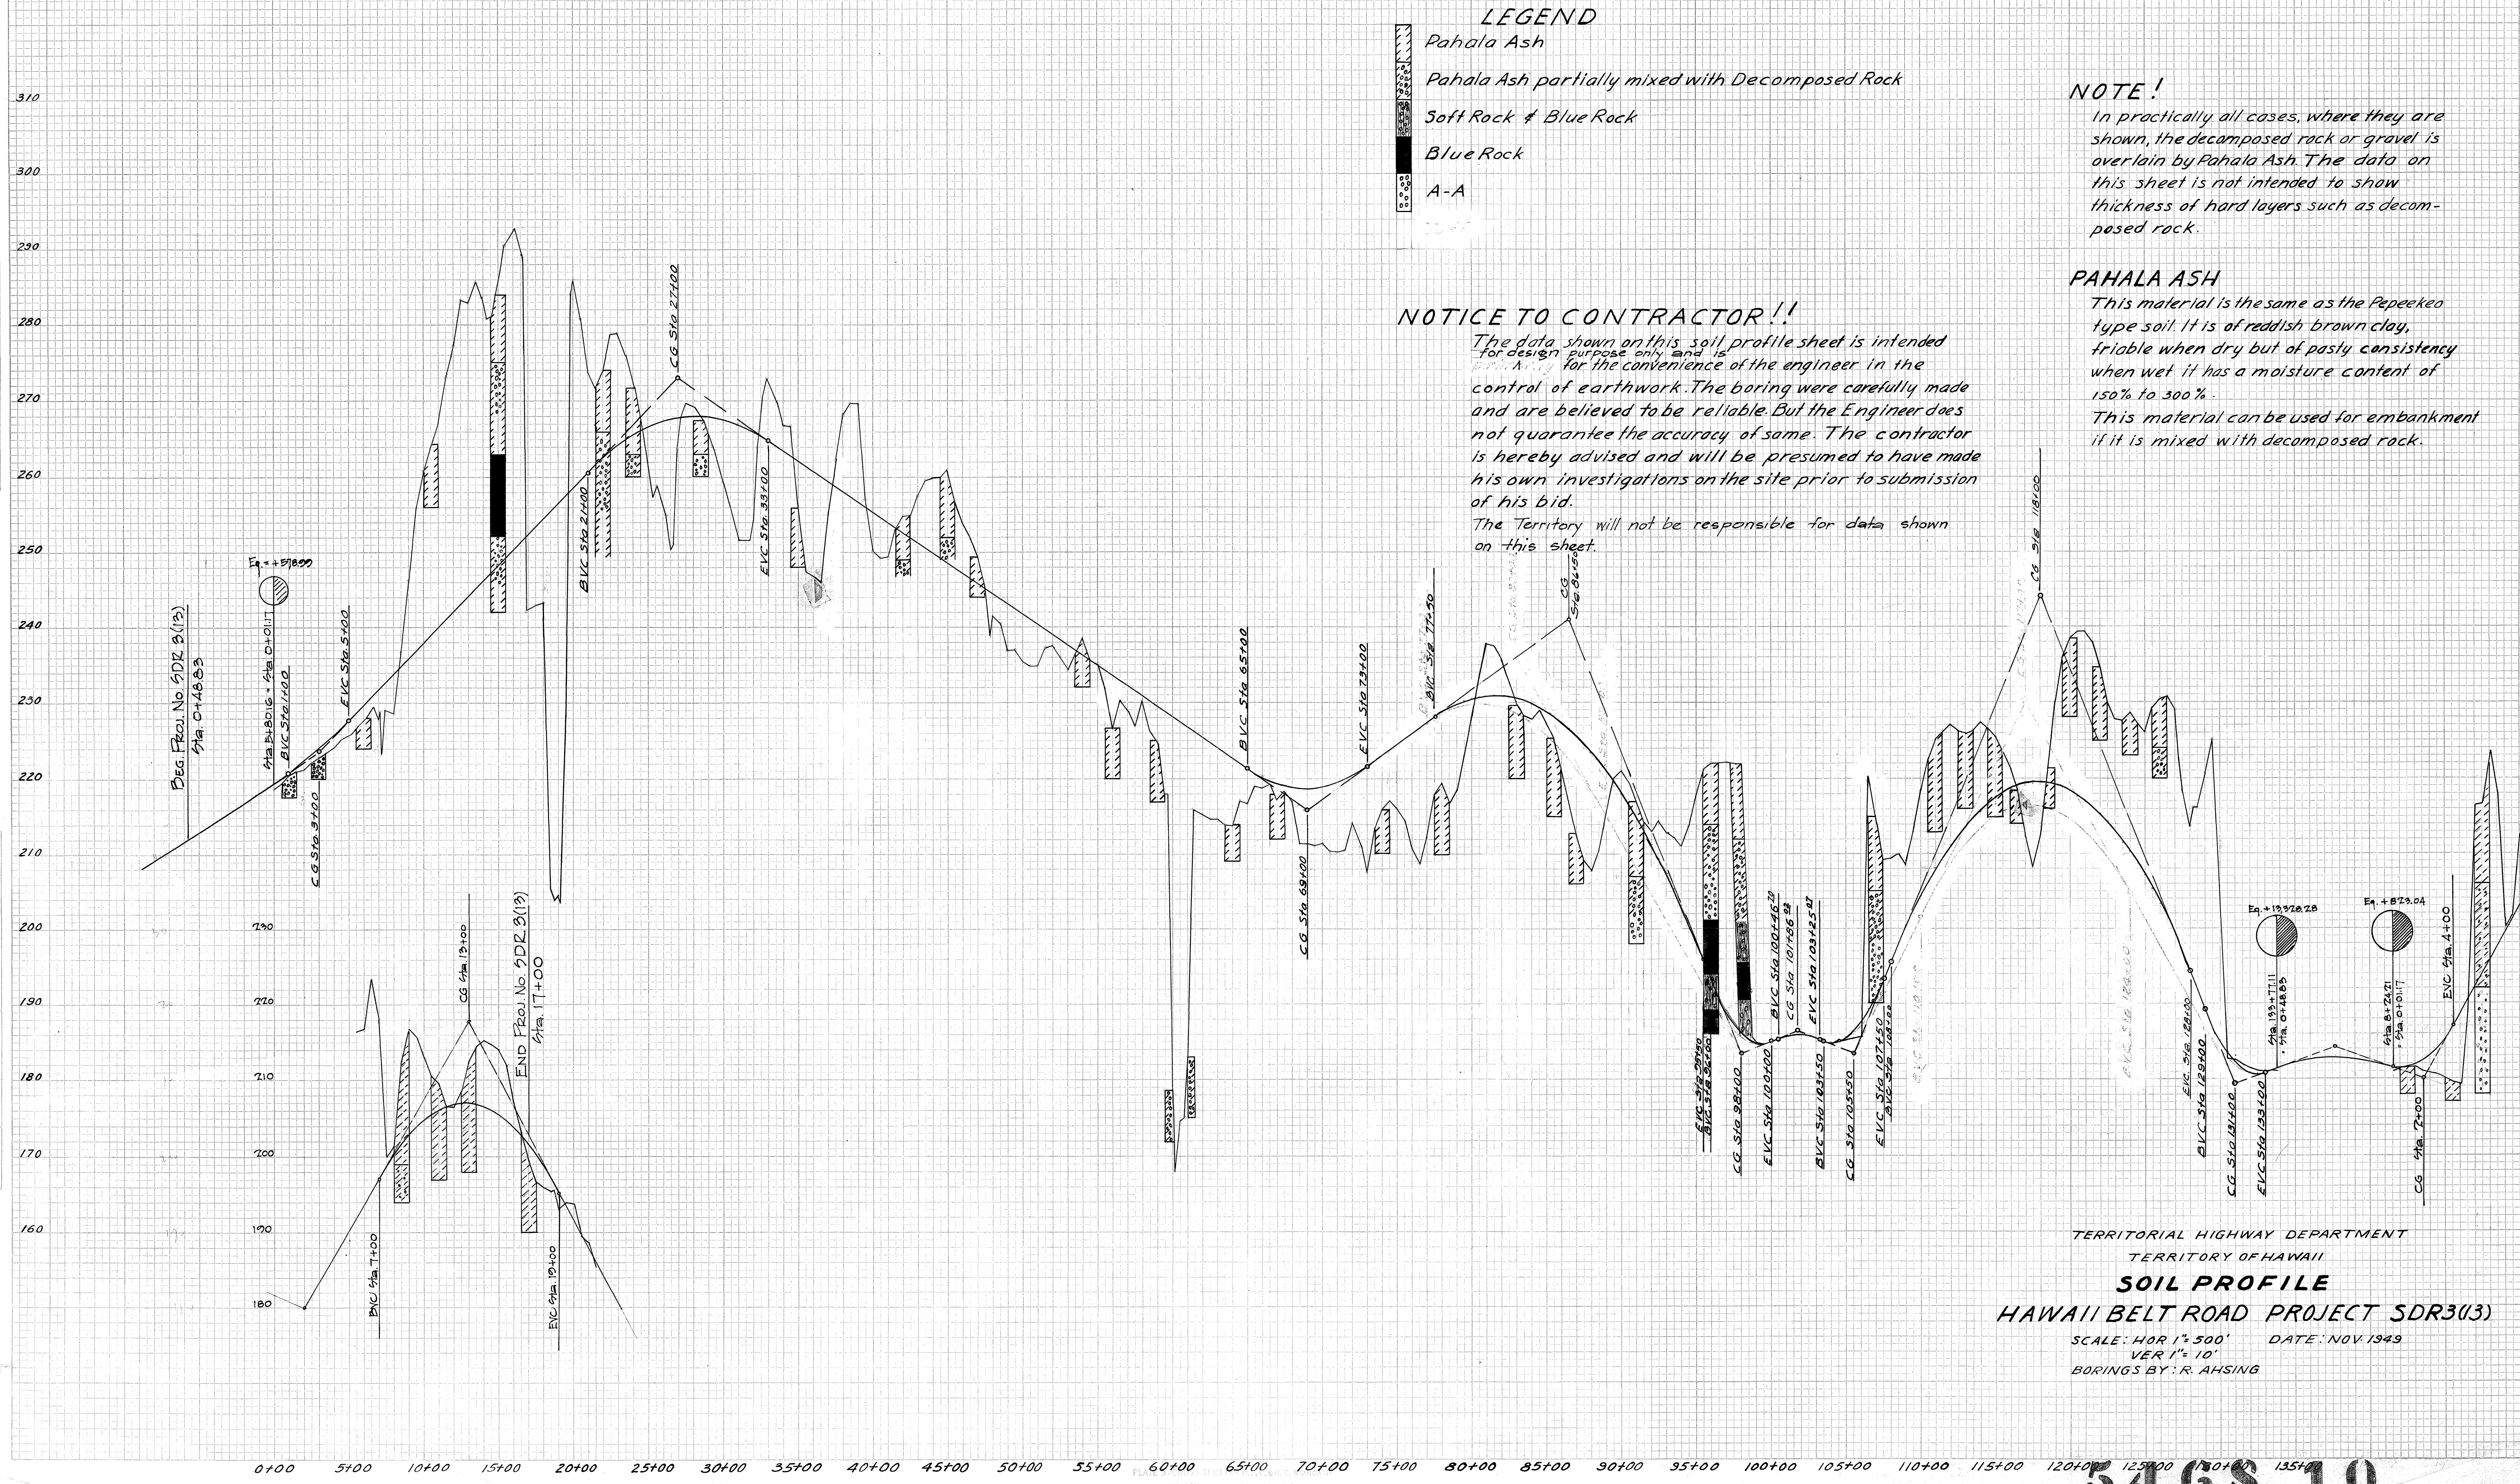

LEGEND

Pahala Ash

Pahala Ash partially mixed with Decomposed Rock

Soft Rock & Blue Rock

Blue Rock

A-A

NOTICE TO CONTRACTOR !!

The data shown on this soil profile sheet is intended for design purpose only and is not to be used for the convenience of the engineer in the control of earthwork. The boring were carefully made and are believed to be reliable. But the Engineer does not guarantee the accuracy of same. The contractor is hereby advised and will be presumed to have made his own investigations on the site prior to submission of his bid.

The Territory will not be responsible for data shown on this sheet.

NOTE !

In practically all cases, where they are shown, the decomposed rock or gravel is overlain by Pahala Ash. The data on this sheet is not intended to show thickness of hard layers such as decomposed rock.

PAHALA ASH

This material is the same as the Pepeekeo type soil. It is of reddish brown clay, friable when dry but of pasty consistency when wet. It has a moisture content of 150% to 300%.

This material can be used for embankment if it is mixed with decomposed rock.

TERRITORIAL HIGHWAY DEPARTMENT
TERRITORY OF HAWAII

SOIL PROFILE

HAWAII BELT ROAD PROJECT SDR3(13)

SCALE: HOR 1"=500' DATE: NOV 1949
VER 1"=10'

BORINGS BY: R. AHSING