



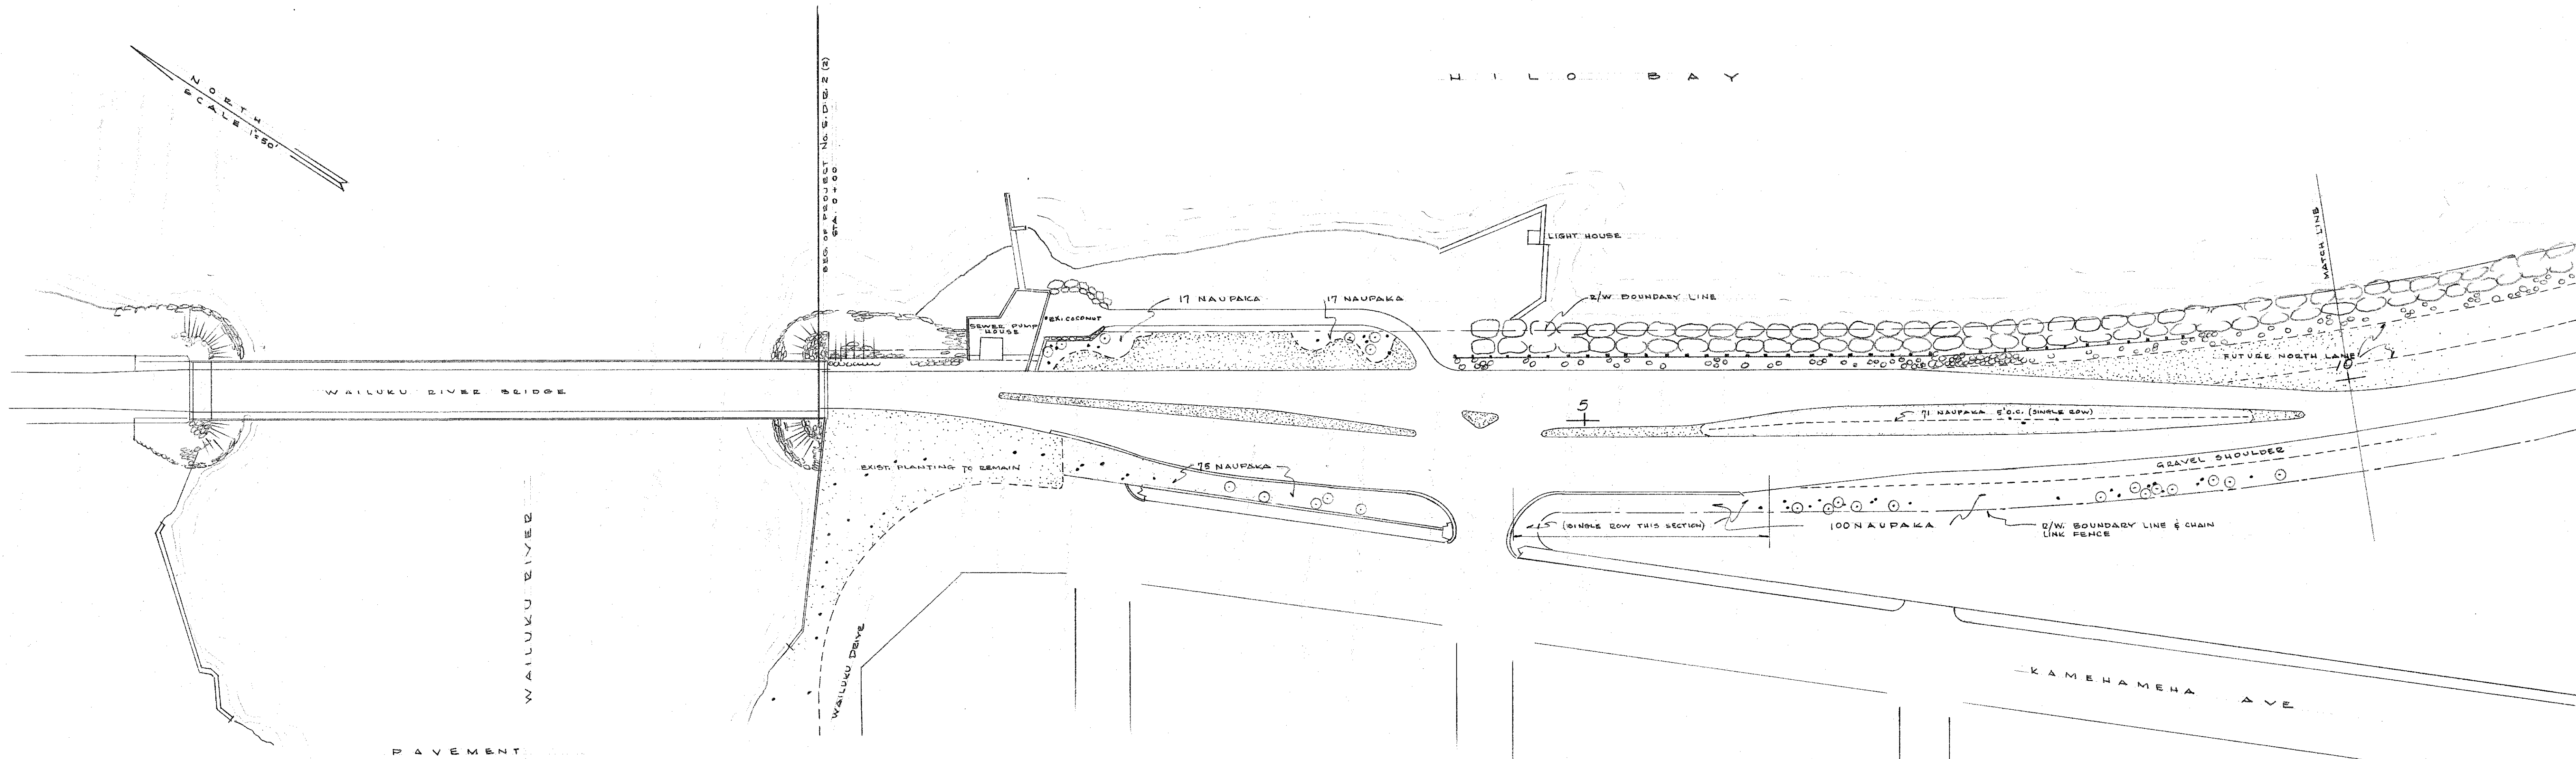


SYMBOL	NAME	QUANTITY (THIS SHEET)
•	COCOS NUCIFERA COCONUT	159 (NO COCONUTS IN MED. STRIP WITHIN 6' OF PAV'T)
○	PANDANUS ODORATISSIMUS WALA	72
—	STENOTAPHRUM SECUNDATUM BUFFALO GRASS	75,750 (SEE SPEC'S)
—	SCAEVOLA FRUTESCENS NAUPAKA	649 (PLUS 300 IN FUTURE MED. STRIP)

NOTE: ADDITIONAL MEDIAL STRIP NAUPAKA TO BE PLANTED IN FUTURE MED. STRIP SECTIONS UPON COMPLETION OF ADJACENT NORTH LANE SECTIONS NOT NOW CONSTRUCTED. ALL EXISTING MED. STRIPS TO BE PLANTED NOW.

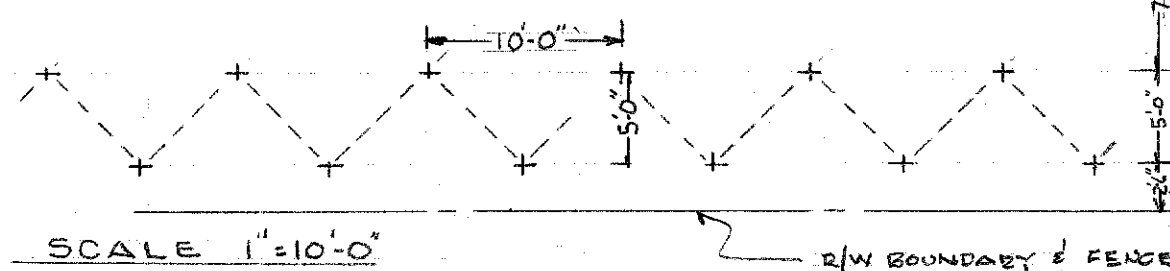


DETAIL: PLANTING METHOD FOR NAUPAKA ALONG CHAIN LINK FENCE (SOUTH BOUNDARY OF R/W). ALL OTHER AREAS PLANT NAUPAKA, 10' O.C. WITH FIRST ROW 212 FROM DASHED OUTLINE & 3' BETWEEN ROWS.

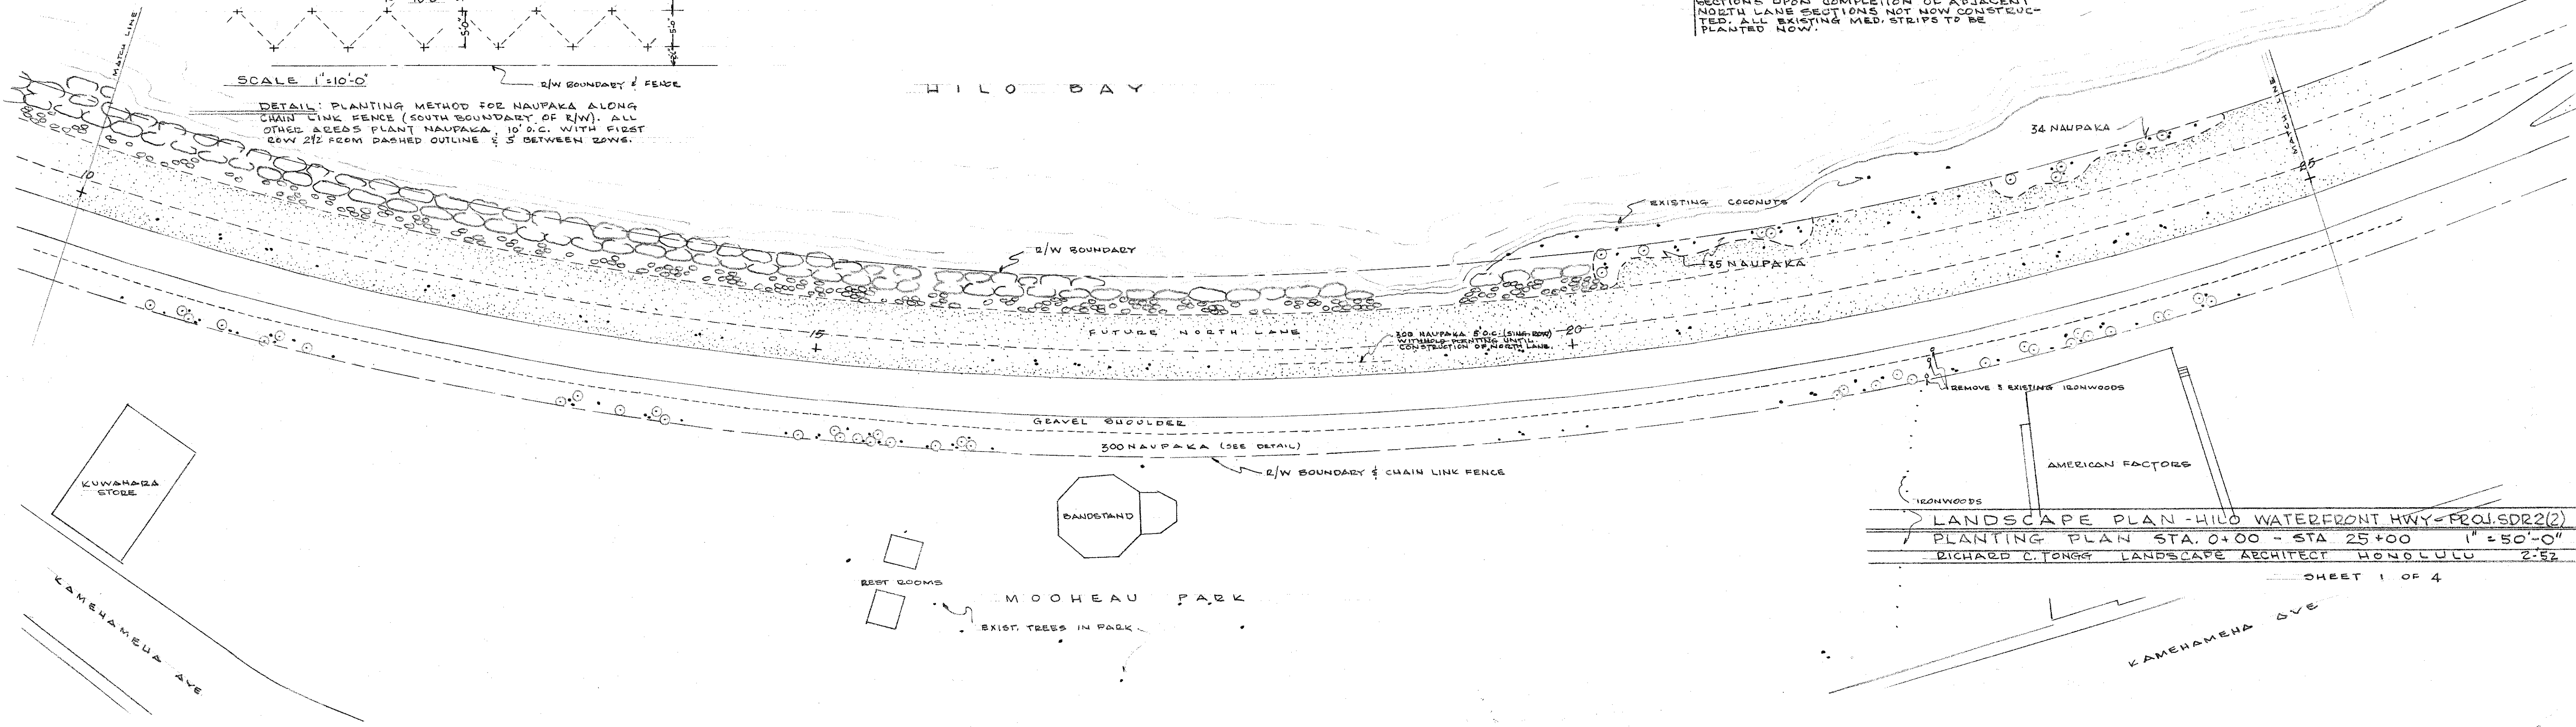





LANDSCAPE PLAN - HILO WATERFRONT HWY - PROJ. SDR2(2)
PLANTING PLAN STA. 0+00 - STA. 25+00 1"=50'-0"
RICHARD C. LONG LANDSCAPE ARCHITECT HONOLULU 2-52

SHEET 1 OF 4

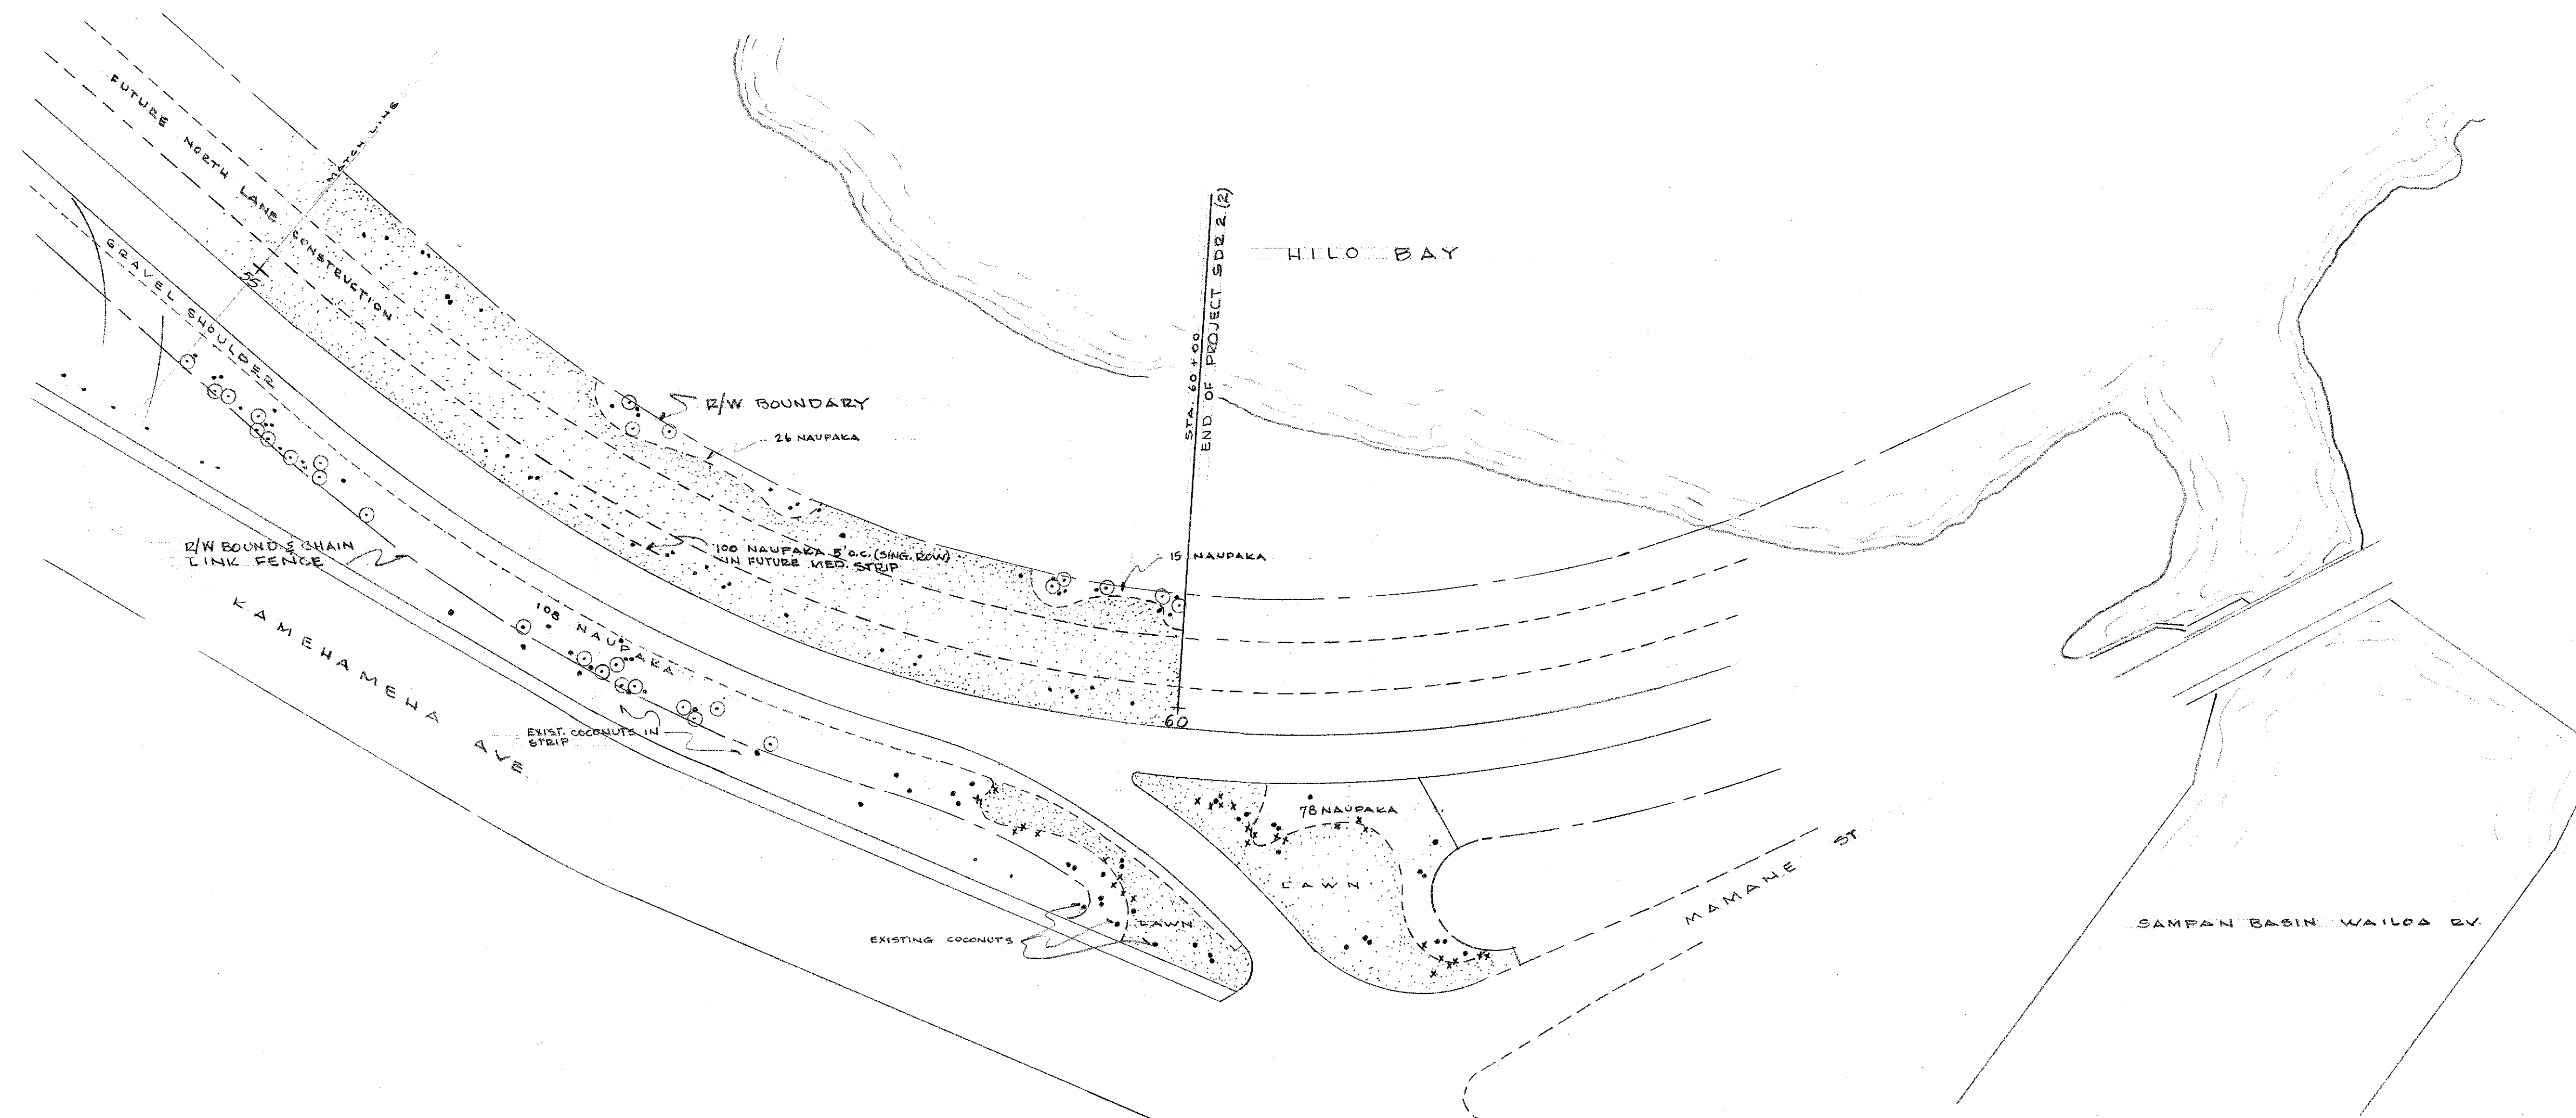

SYMBOLS	NAME	QUANTITY (THIS SHEET)
•	COCOS NUCIFERA COCONUT	96
⊙	PANDANUS ODORATISSIMUS HALA	28
x	CRINUM ASIATICUM SPIDER LILY	30
⊙	STENOTAPHRUM SECUNDATUM BUFFALO GRASS	38,900 \$ (SEE SPEC'S)
•	SCAEVOLA FRUTESCENS NAUPAKA	217 (PLUS 100 IN FUT. MED. STRIP)

NOTE: SEE DETAIL ON SHEET 1: SPACING OF NAUPAKA

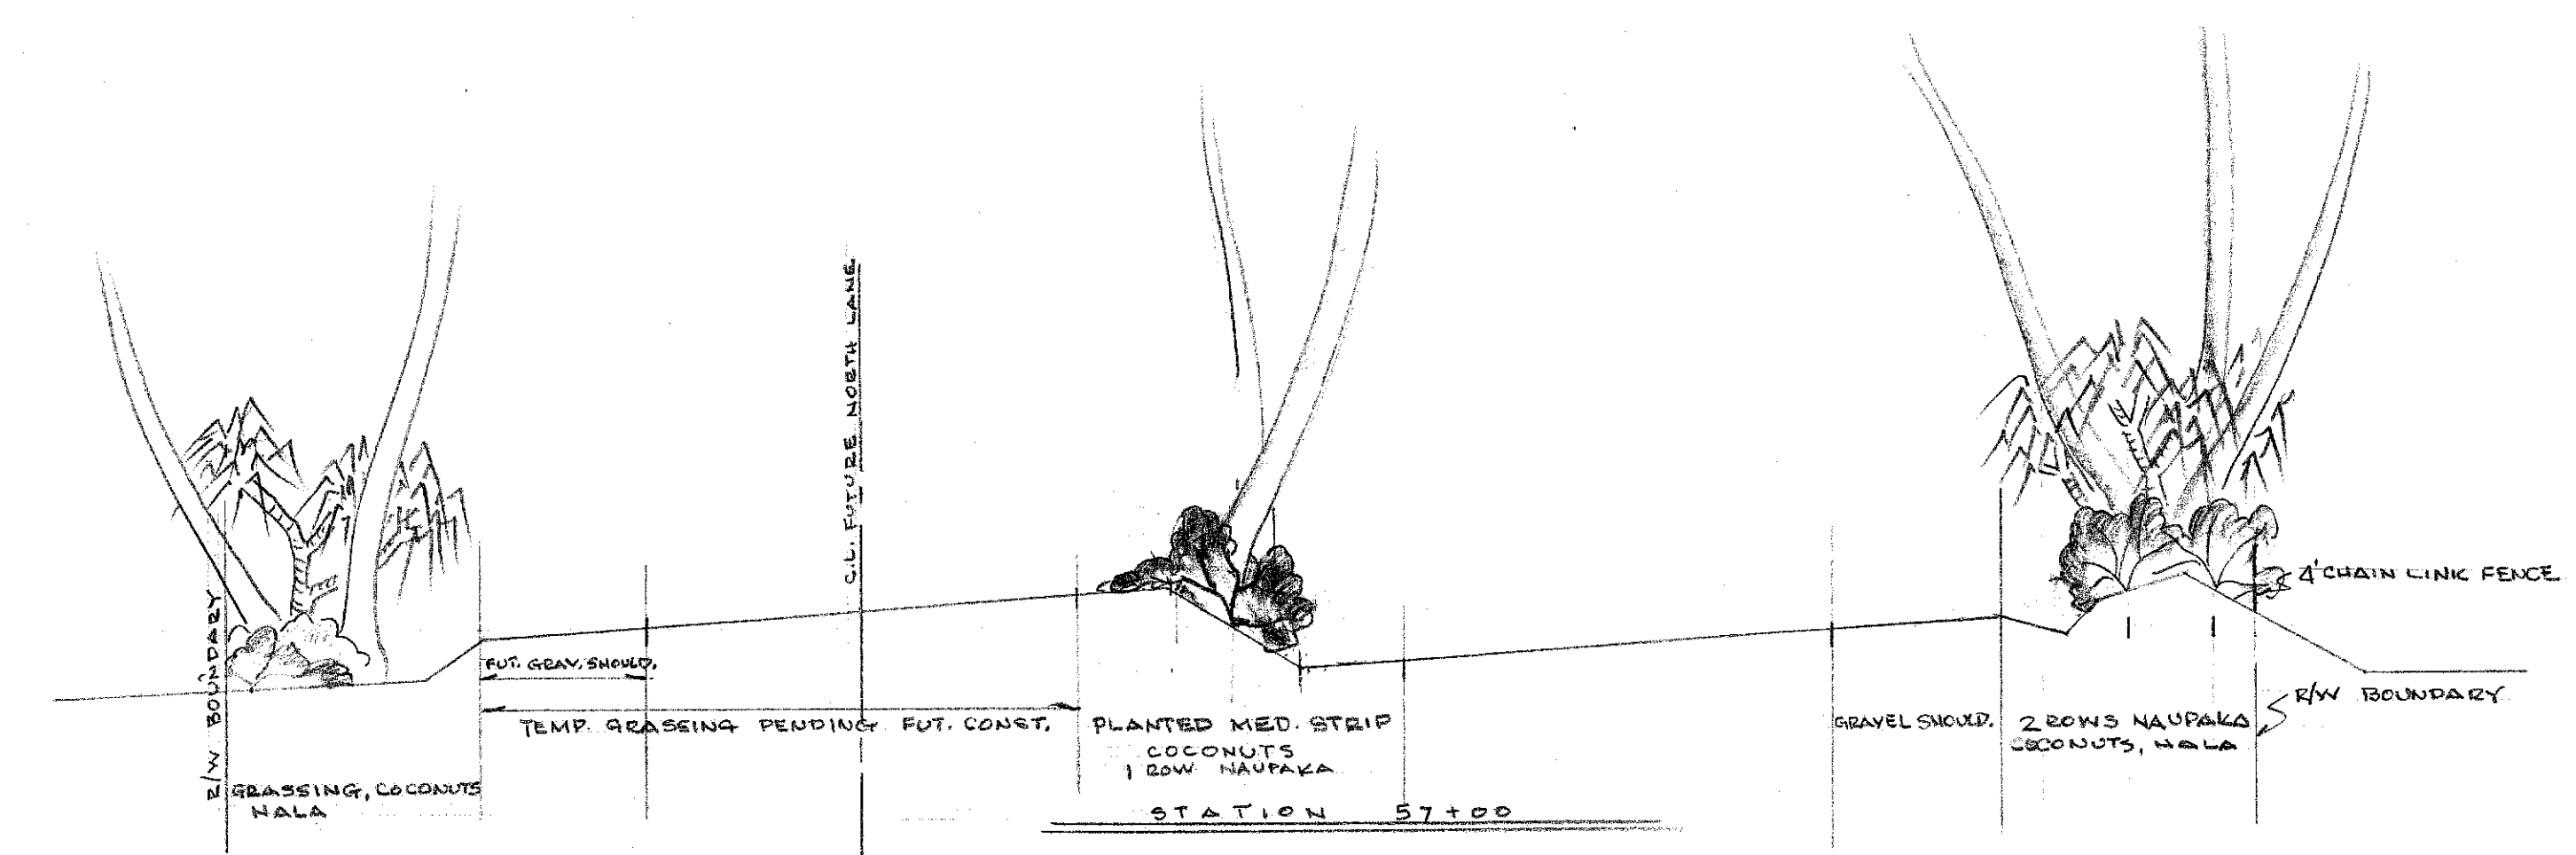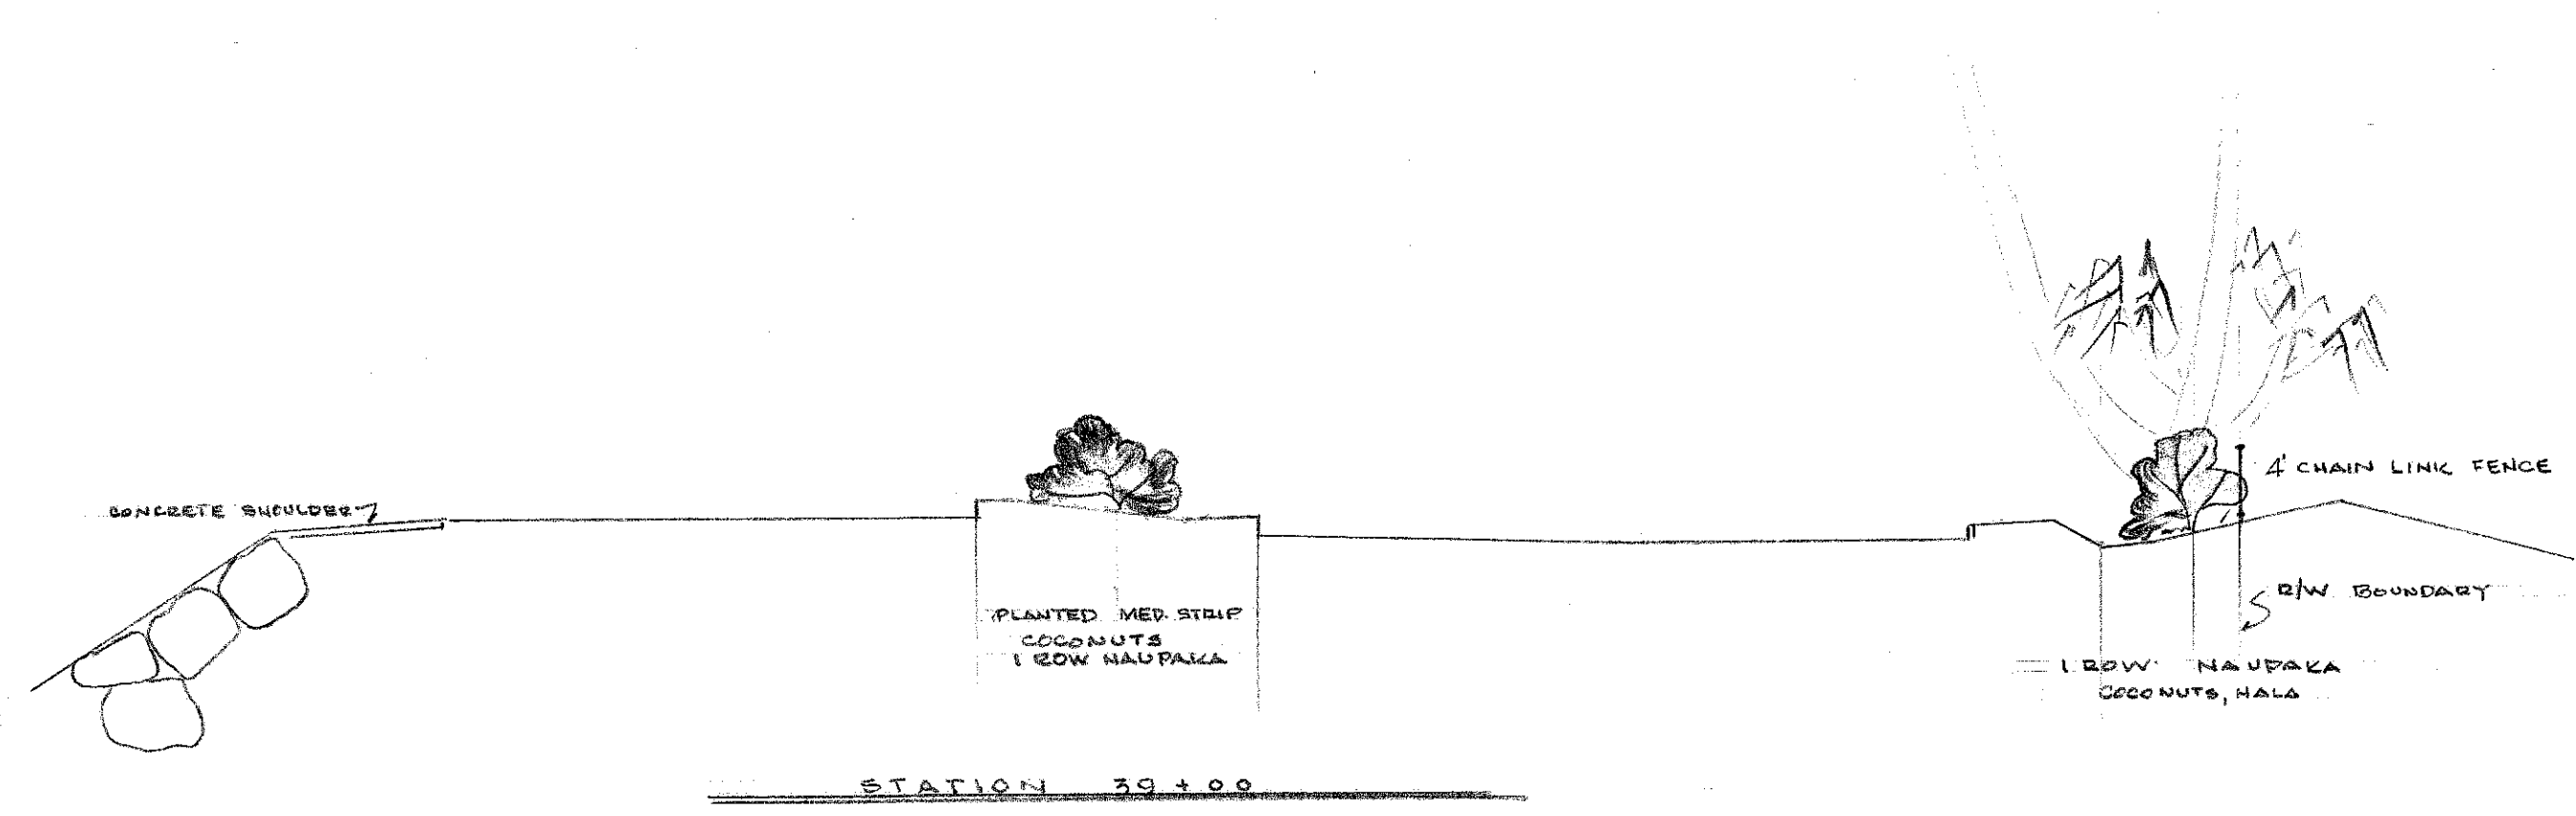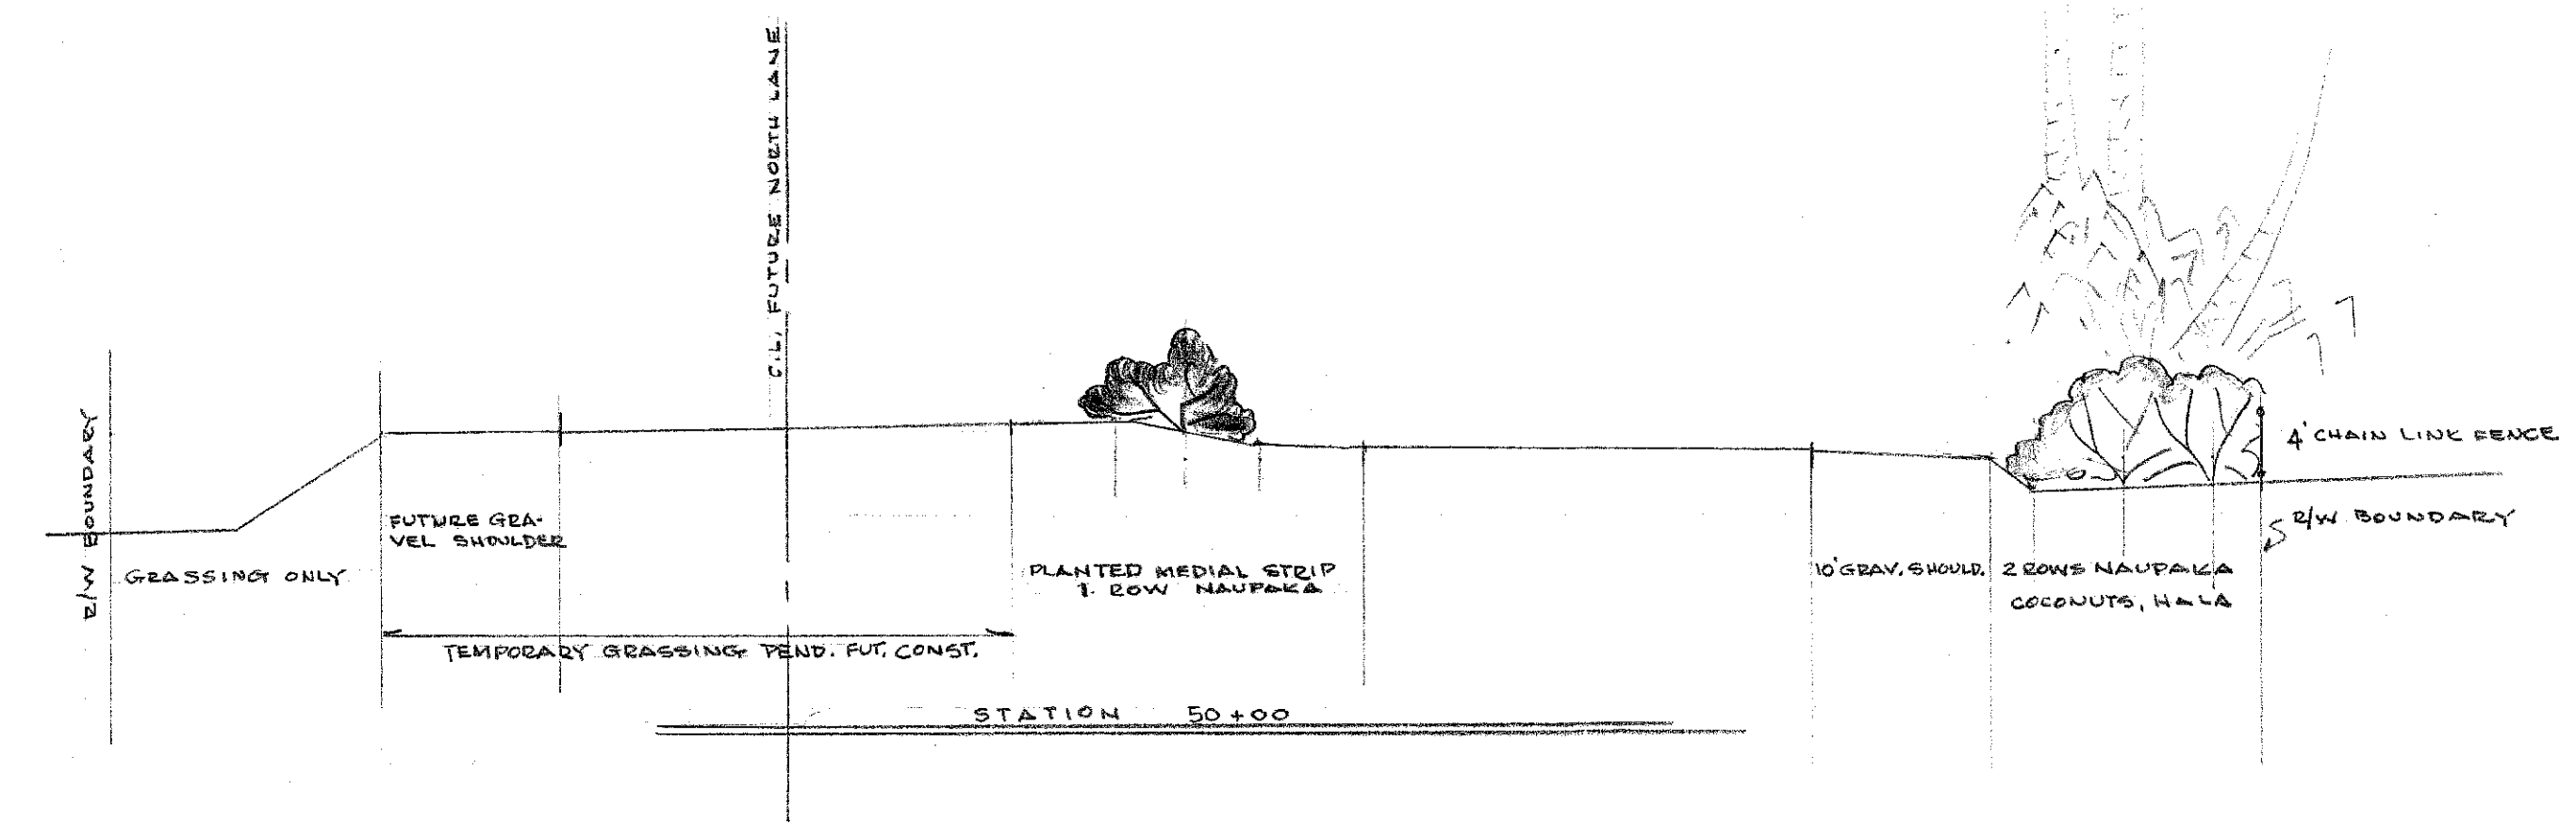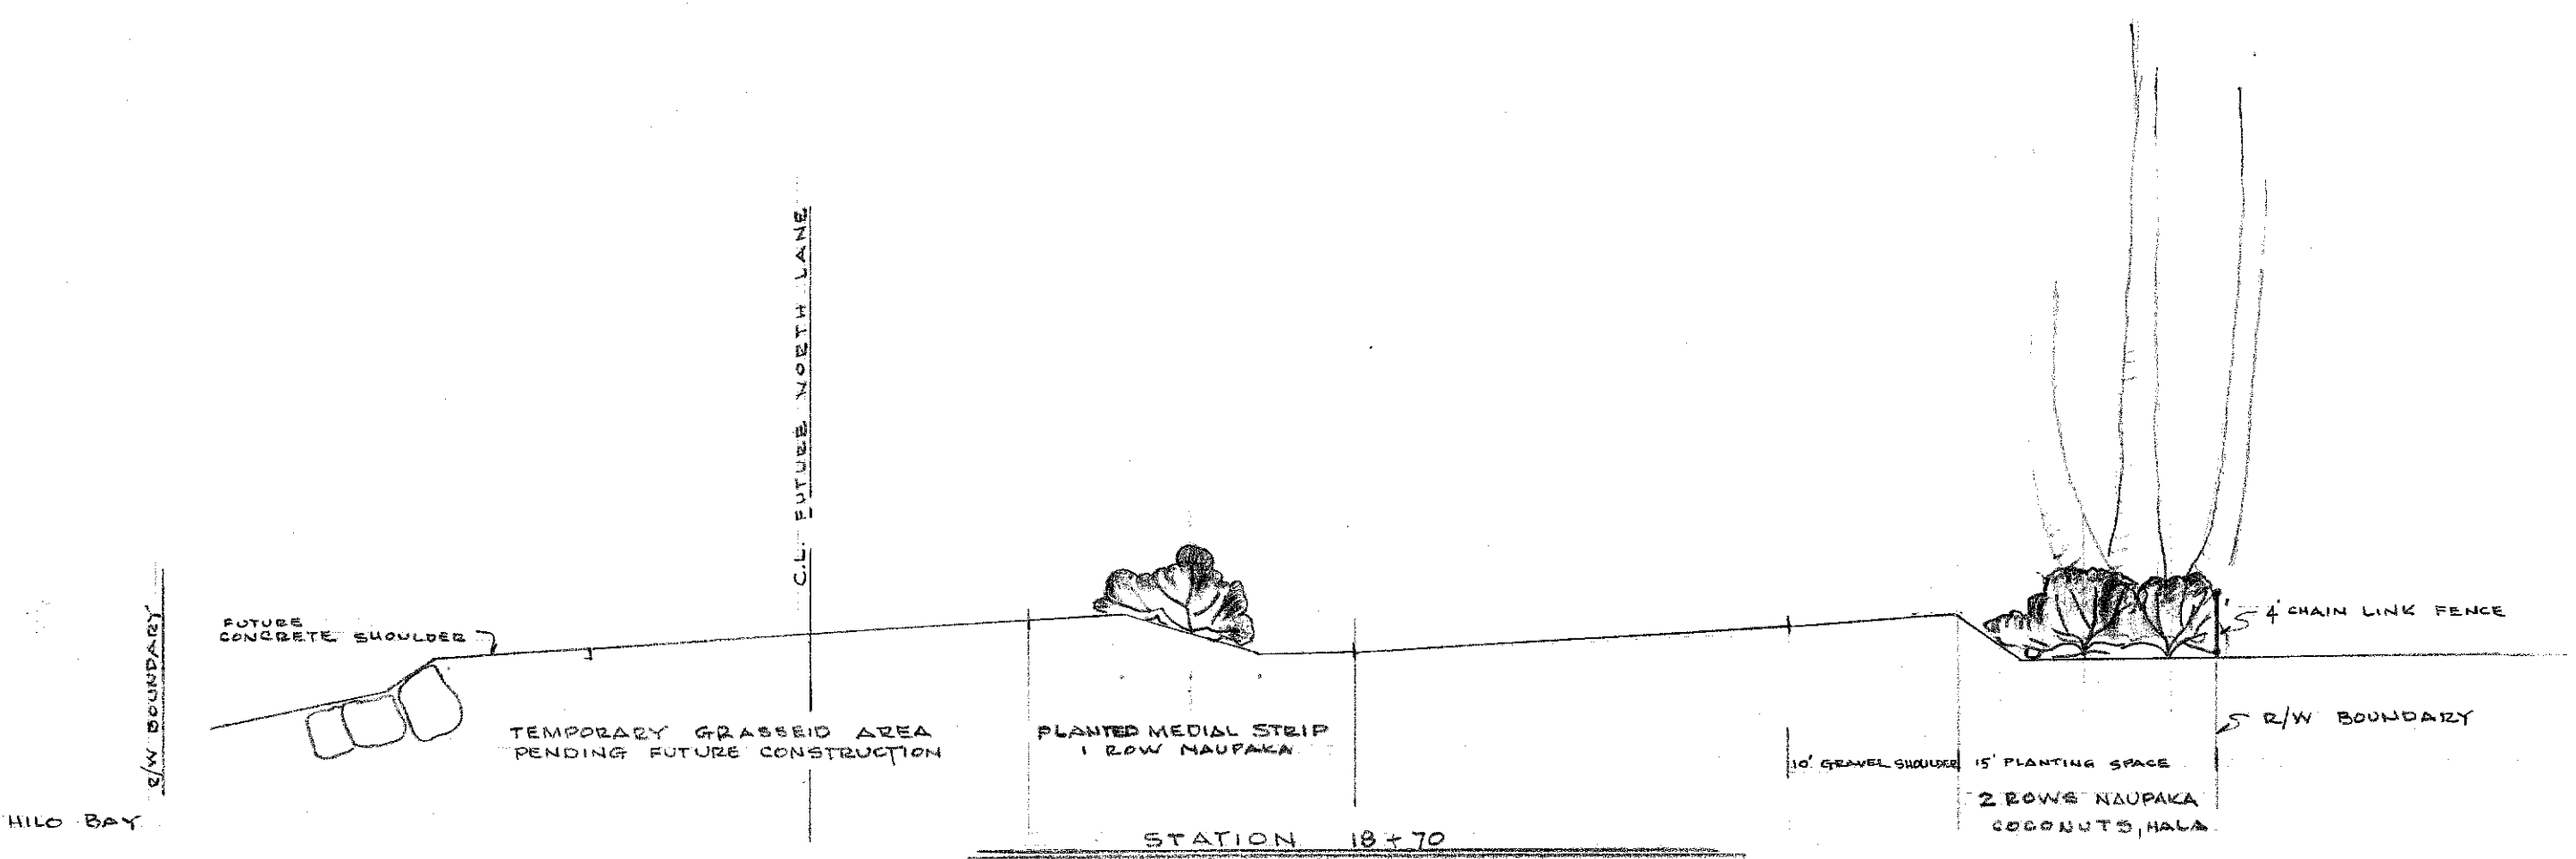

NOTE: PLANT NO TREES IN FUTURE GRAVEL SHOULDER (10' STRIP ALONG NORTH SIDE OF NORTH LANE)

SEE DETAIL SHEET 1 FOR METHOD OF SPACING NAUPAKA