



FED. ROAD DIST. NO.	STATE	FED. AID PROJ. NO.	FISCAL YEAR	SHEET NO.	TOTAL SHEETS
Hawaii Hwy SDR 3(7)			26	26	

FINAL SURVEYED PLOTTED NOTE BOOK AREAS CHECKED NO.

ORIGINAL SURVEYED PLOTTED NOTE BOOK AREAS CHECKED NO.

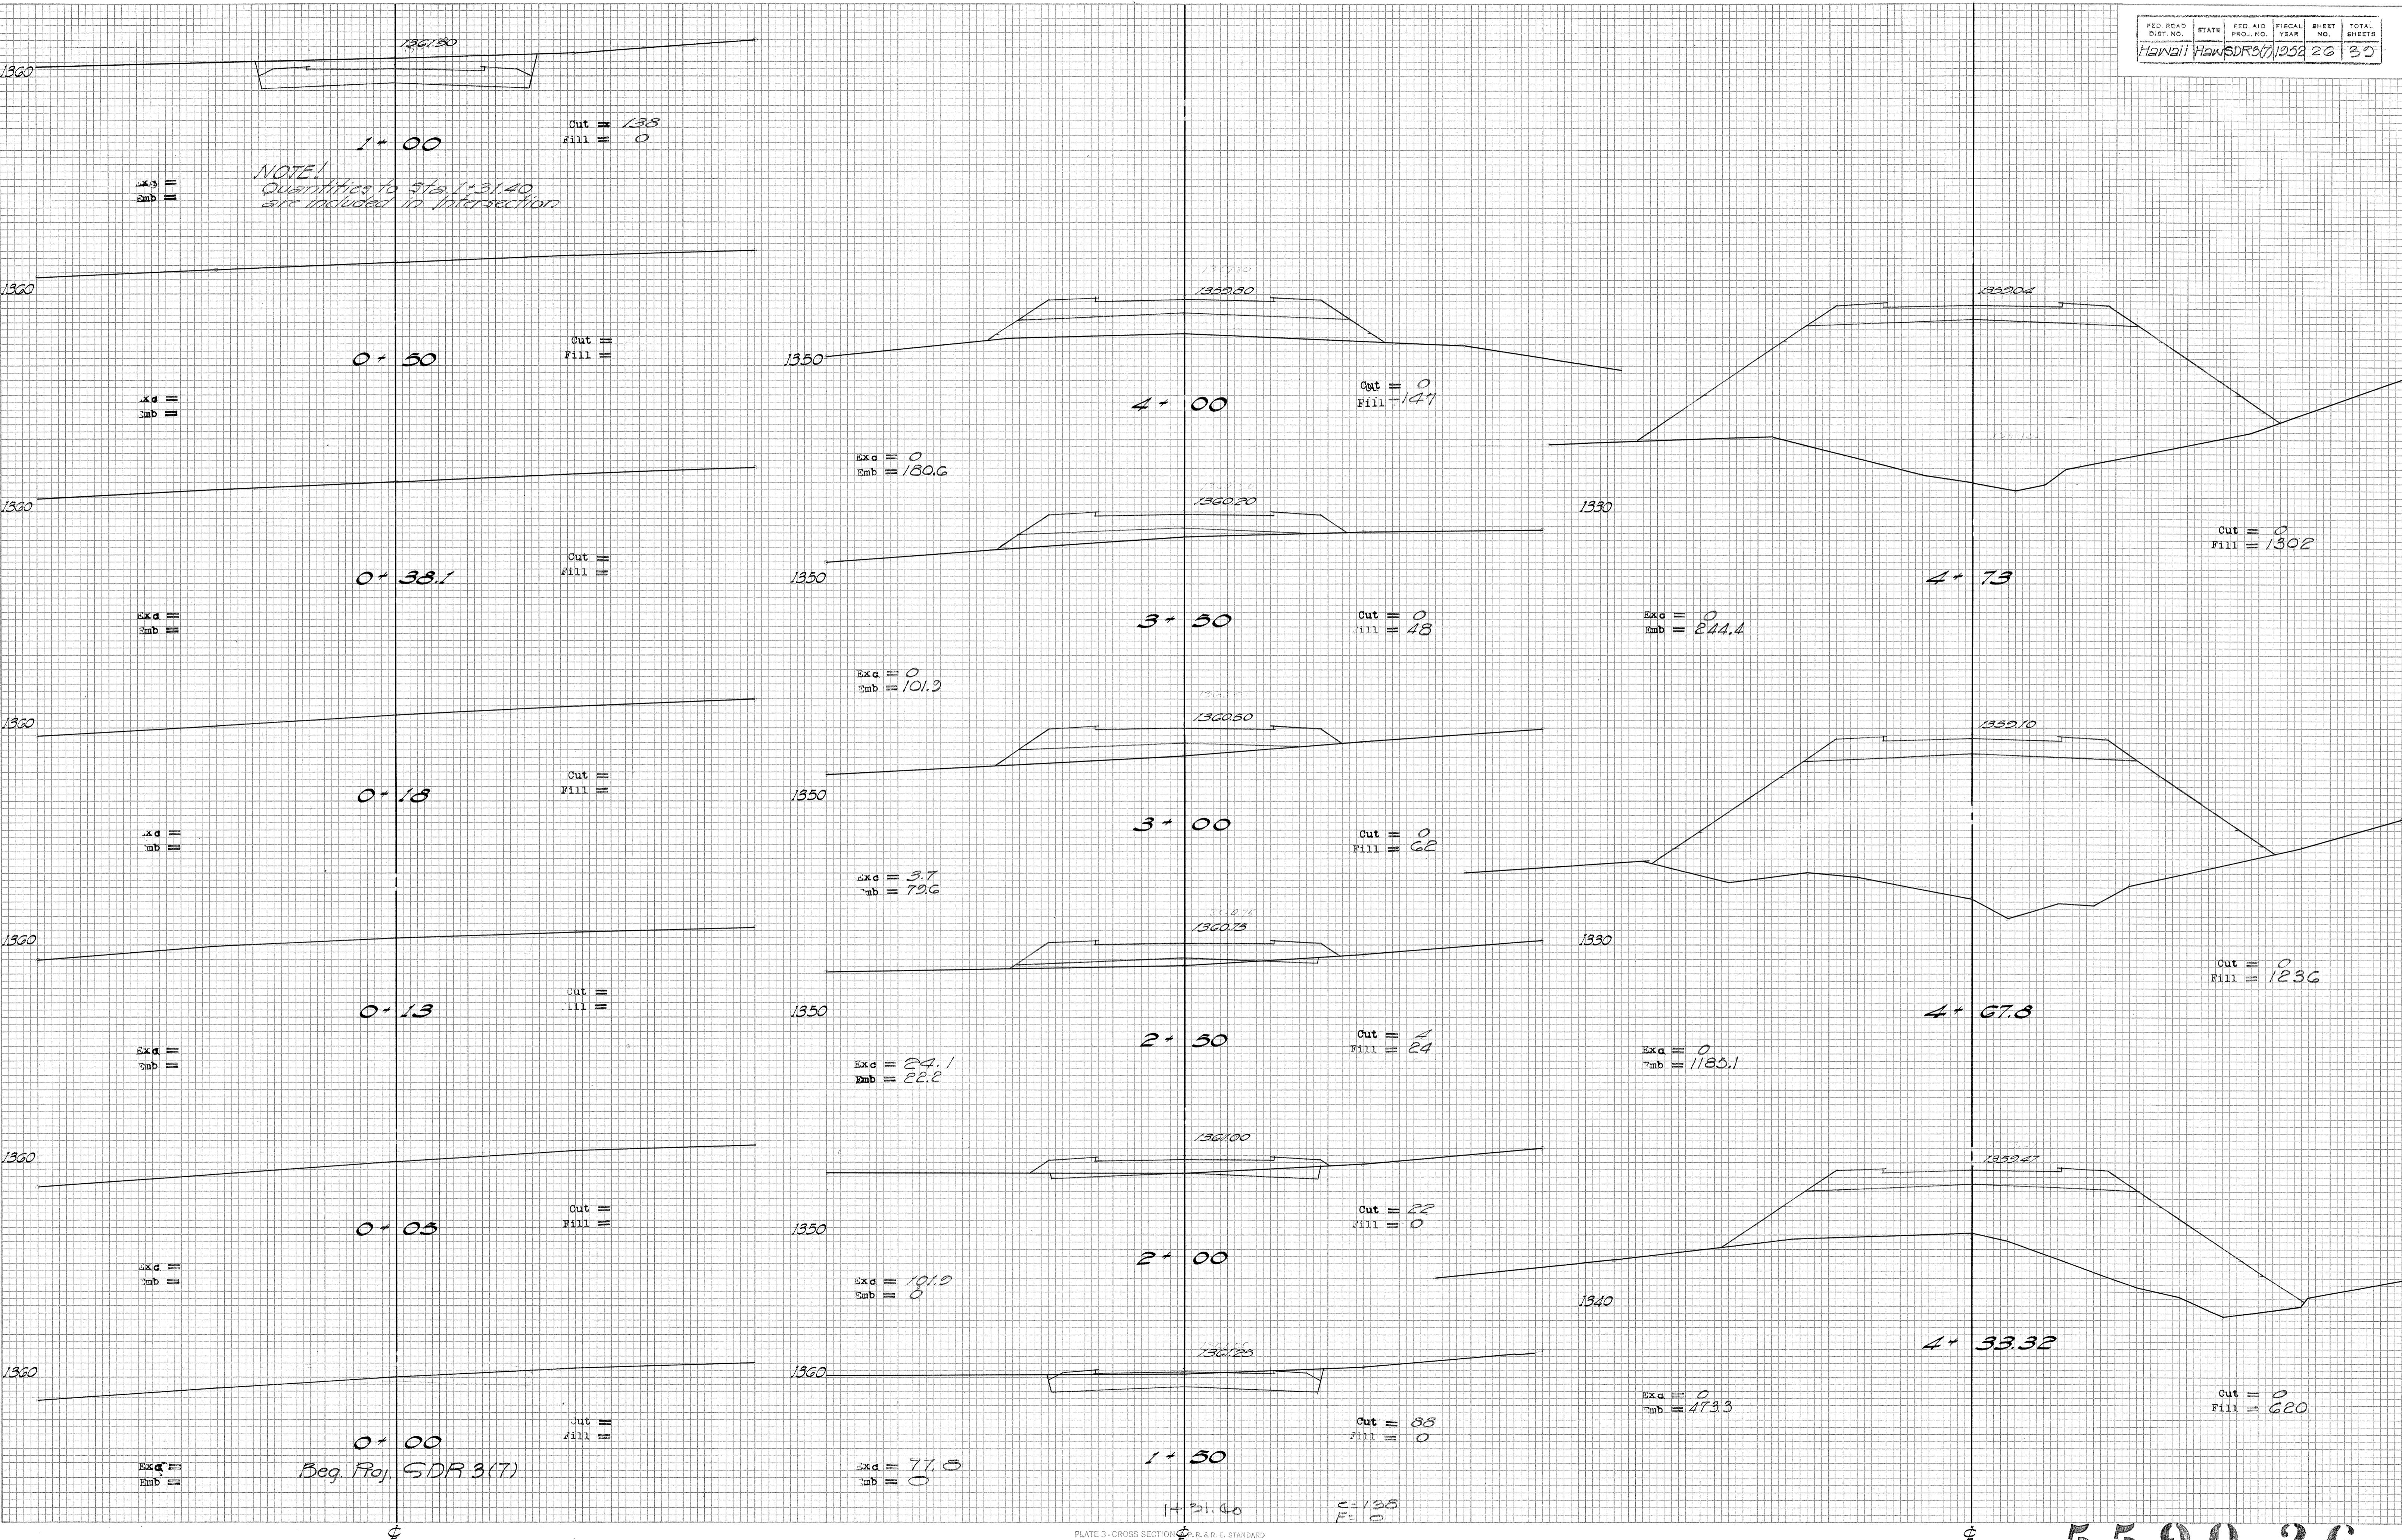


FED. AID DIST. NO.	STATE	PROJ. NO.	FISCAL YEAR	HEET NO.	TOTAL SHEETS
Hawaii	HONSDR371952	27	30		

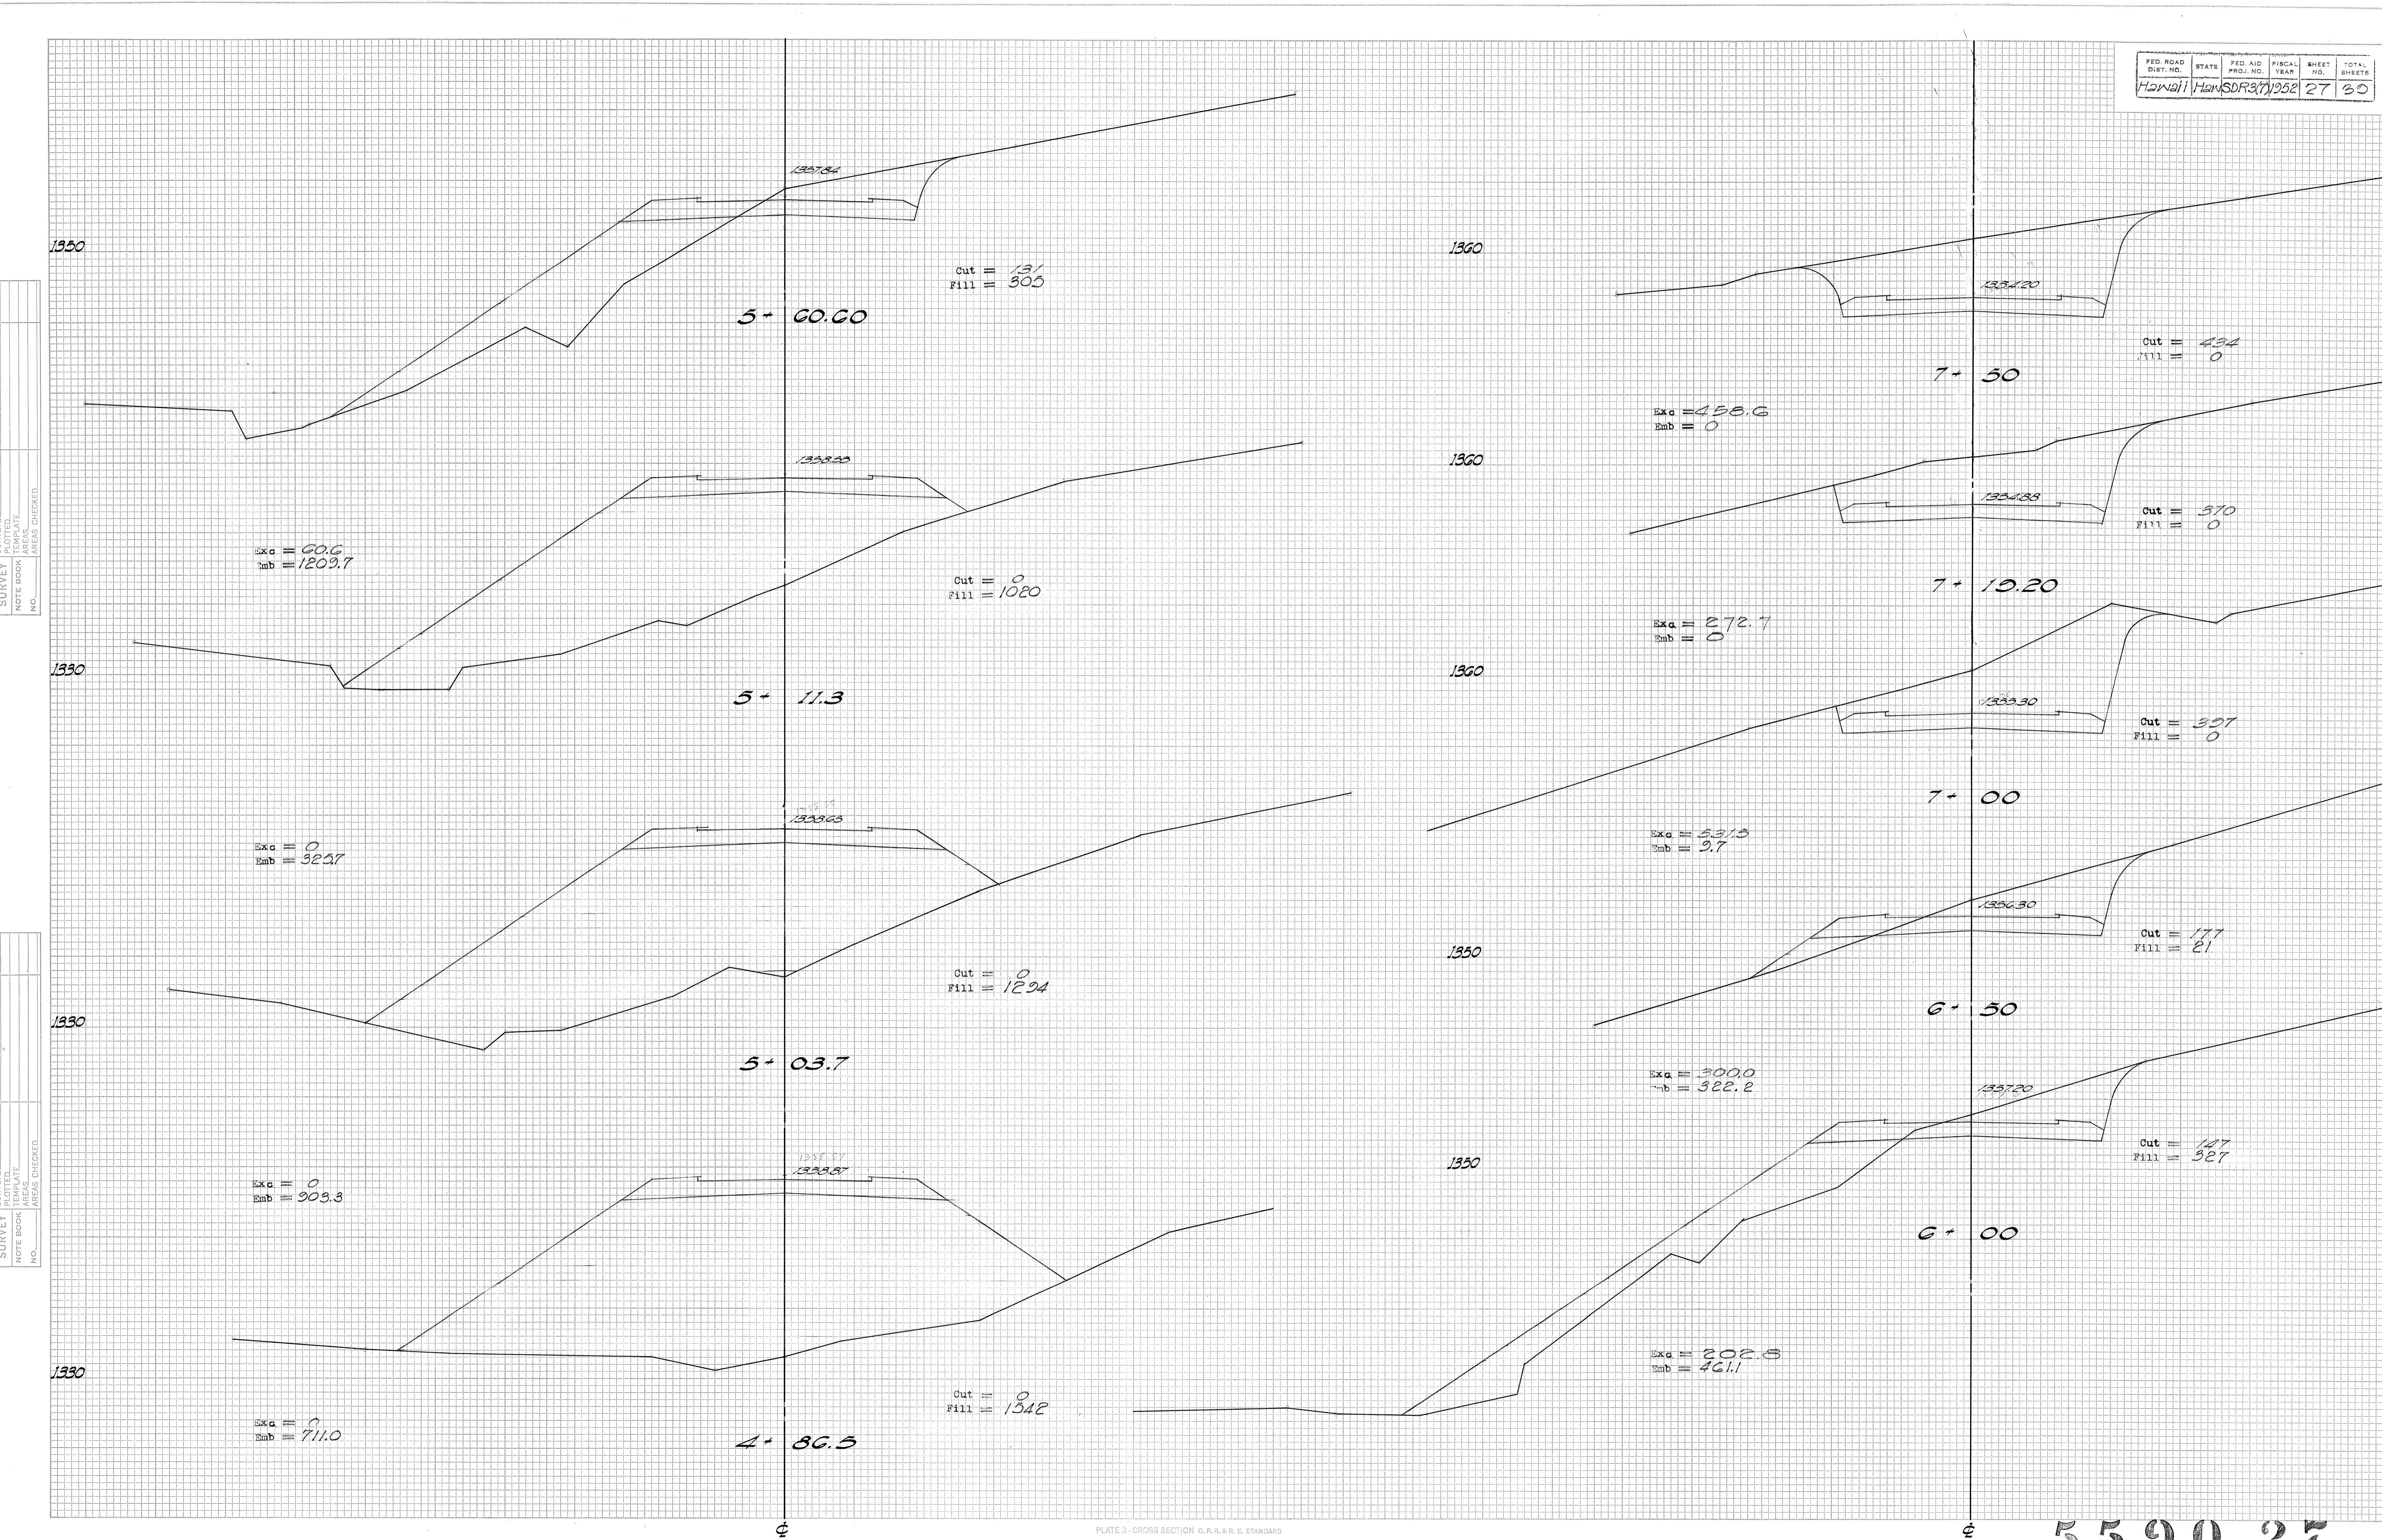

FED. ROAD DIST. NO.	STATE	FED. AID PROJ. NO.	FISCAL YEAR	SHEET NO.	TOTAL SHEETS
Hawaii H-10 SDR 3(7) 1952				28	35

FINAL SURVEYED	BY	DATE
SURVEY PLOTTED		
NOTE BOOK AREAS CHECKED		

ORIGINAL SURVEYED	BY	DATE
SURVEY PLOTTED		
NOTE BOOK AREAS CHECKED		

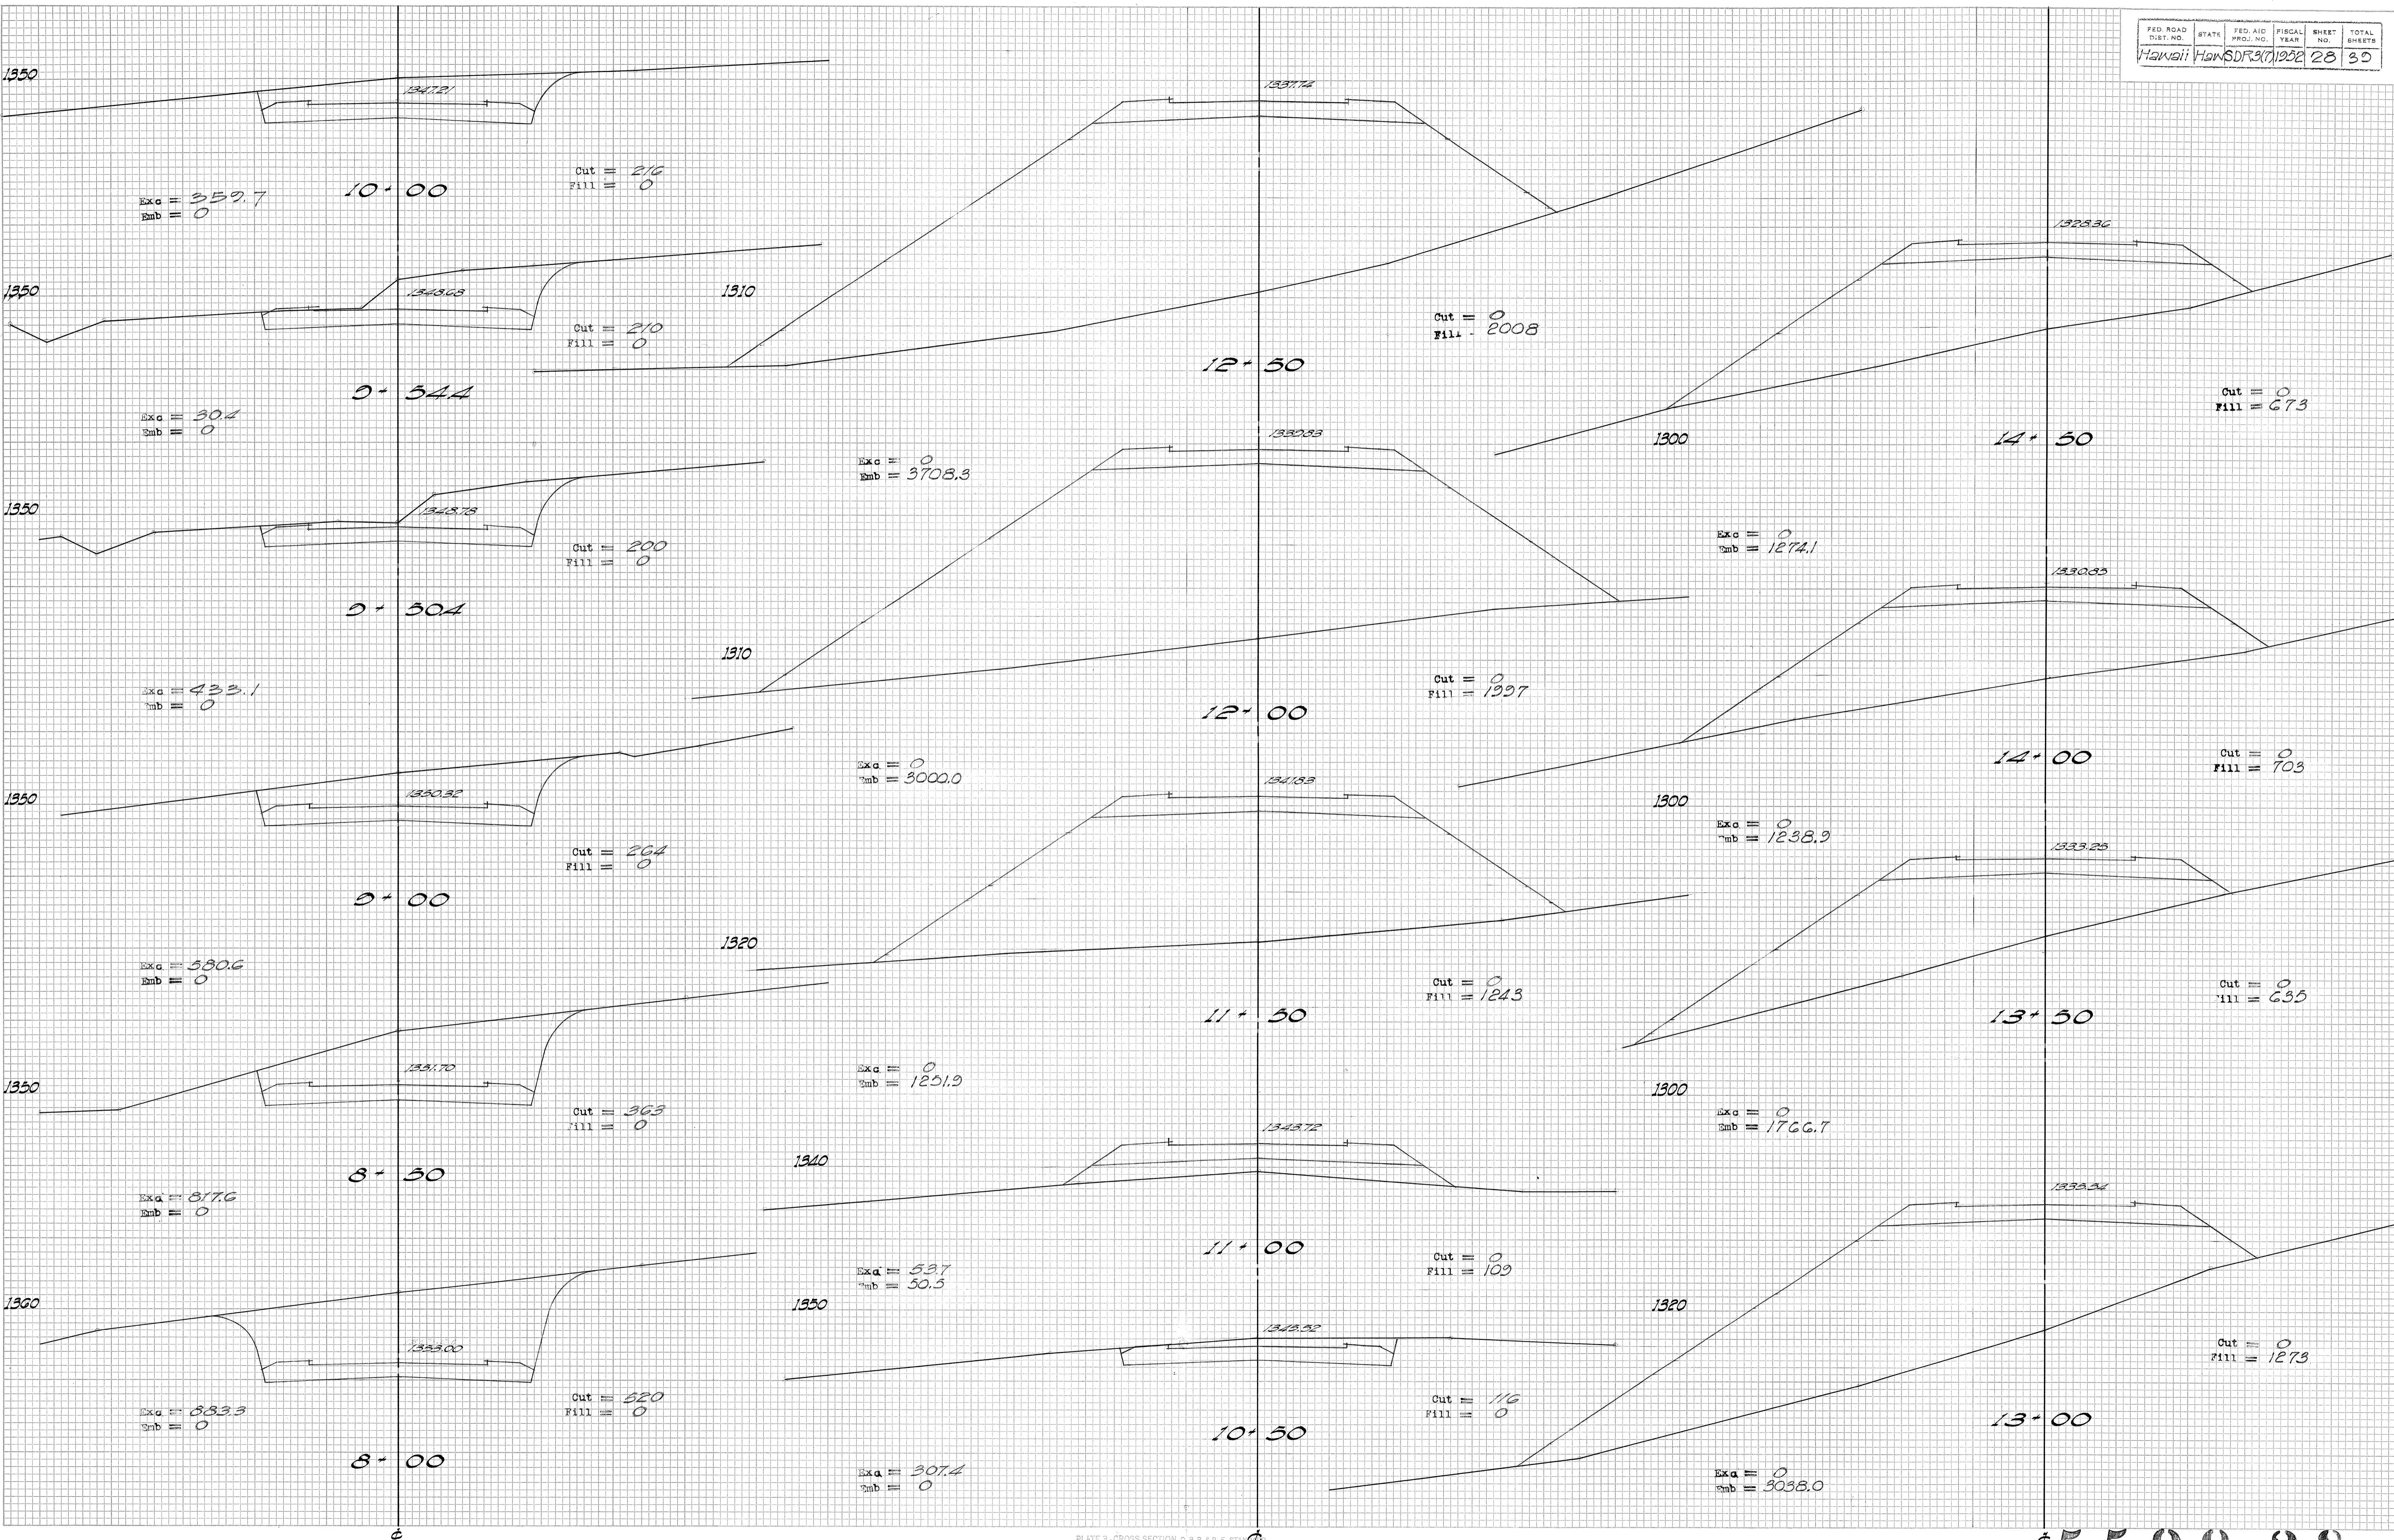


FED. ROAD	STATE	TEC. NO.	YEAR	RHEET	TOTAL
DIST. NO.		PROJ. NO.		NO.	SHETS

Hawaii HANSDRAG 1952 20 30

FINAL SURVEYED	BY	DATE
SURVEY PLOTTED		
NOTE BOOK AREAS CHECKED		


ORIGINAL SURVEYED	BY	DATE
SURVEY PLOTTED		
NOTE BOOK AREAS CHECKED		

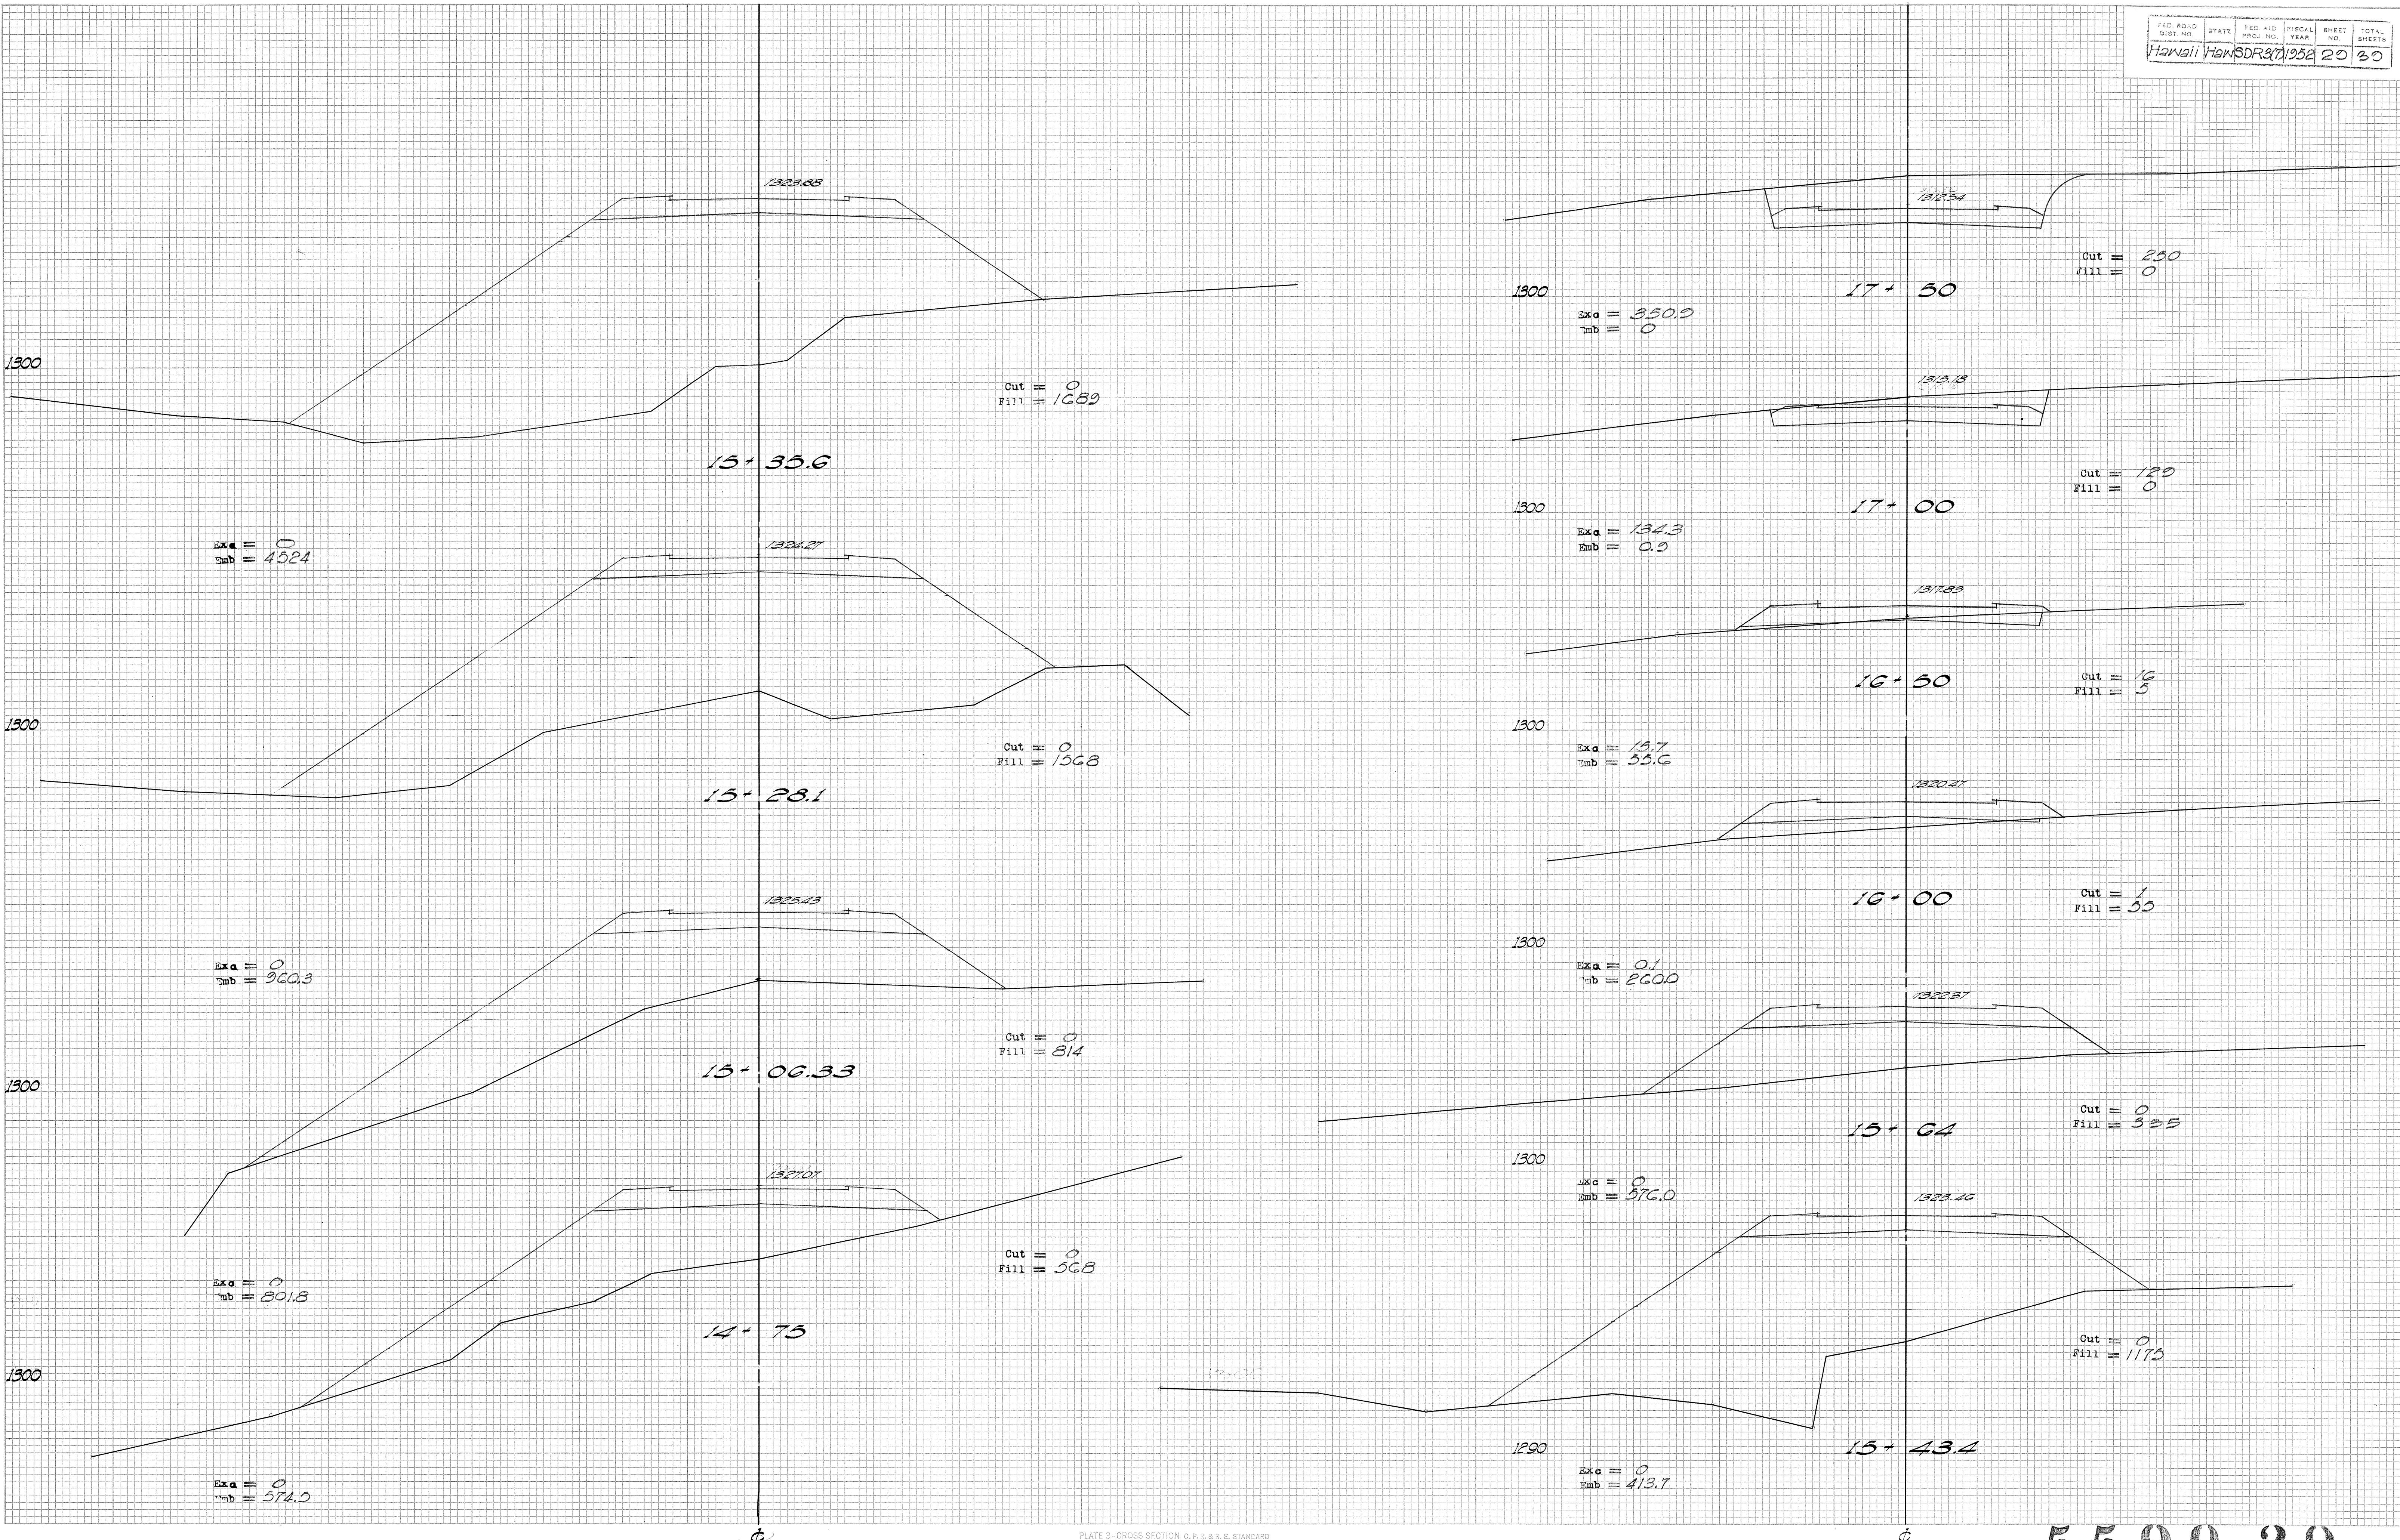

FED. ROAD S. & S. NO.	STATE	FED. AID PROJ. NO.	VISICAL YEAR	SHEET NO.	TOTAL SHEETS
Hawaii Hwy SDR 3(7) 1952 80 30					

ORIGINAL SURVEY	SURVEYED
DATE	BY
PLOTTED	NOTE BOOK
AREAS CHECKED	NO.

ORIGINAL SURVEY	SURVEYED
DATE	BY
PLOTTED	NOTE BOOK
AREAS CHECKED	NO.

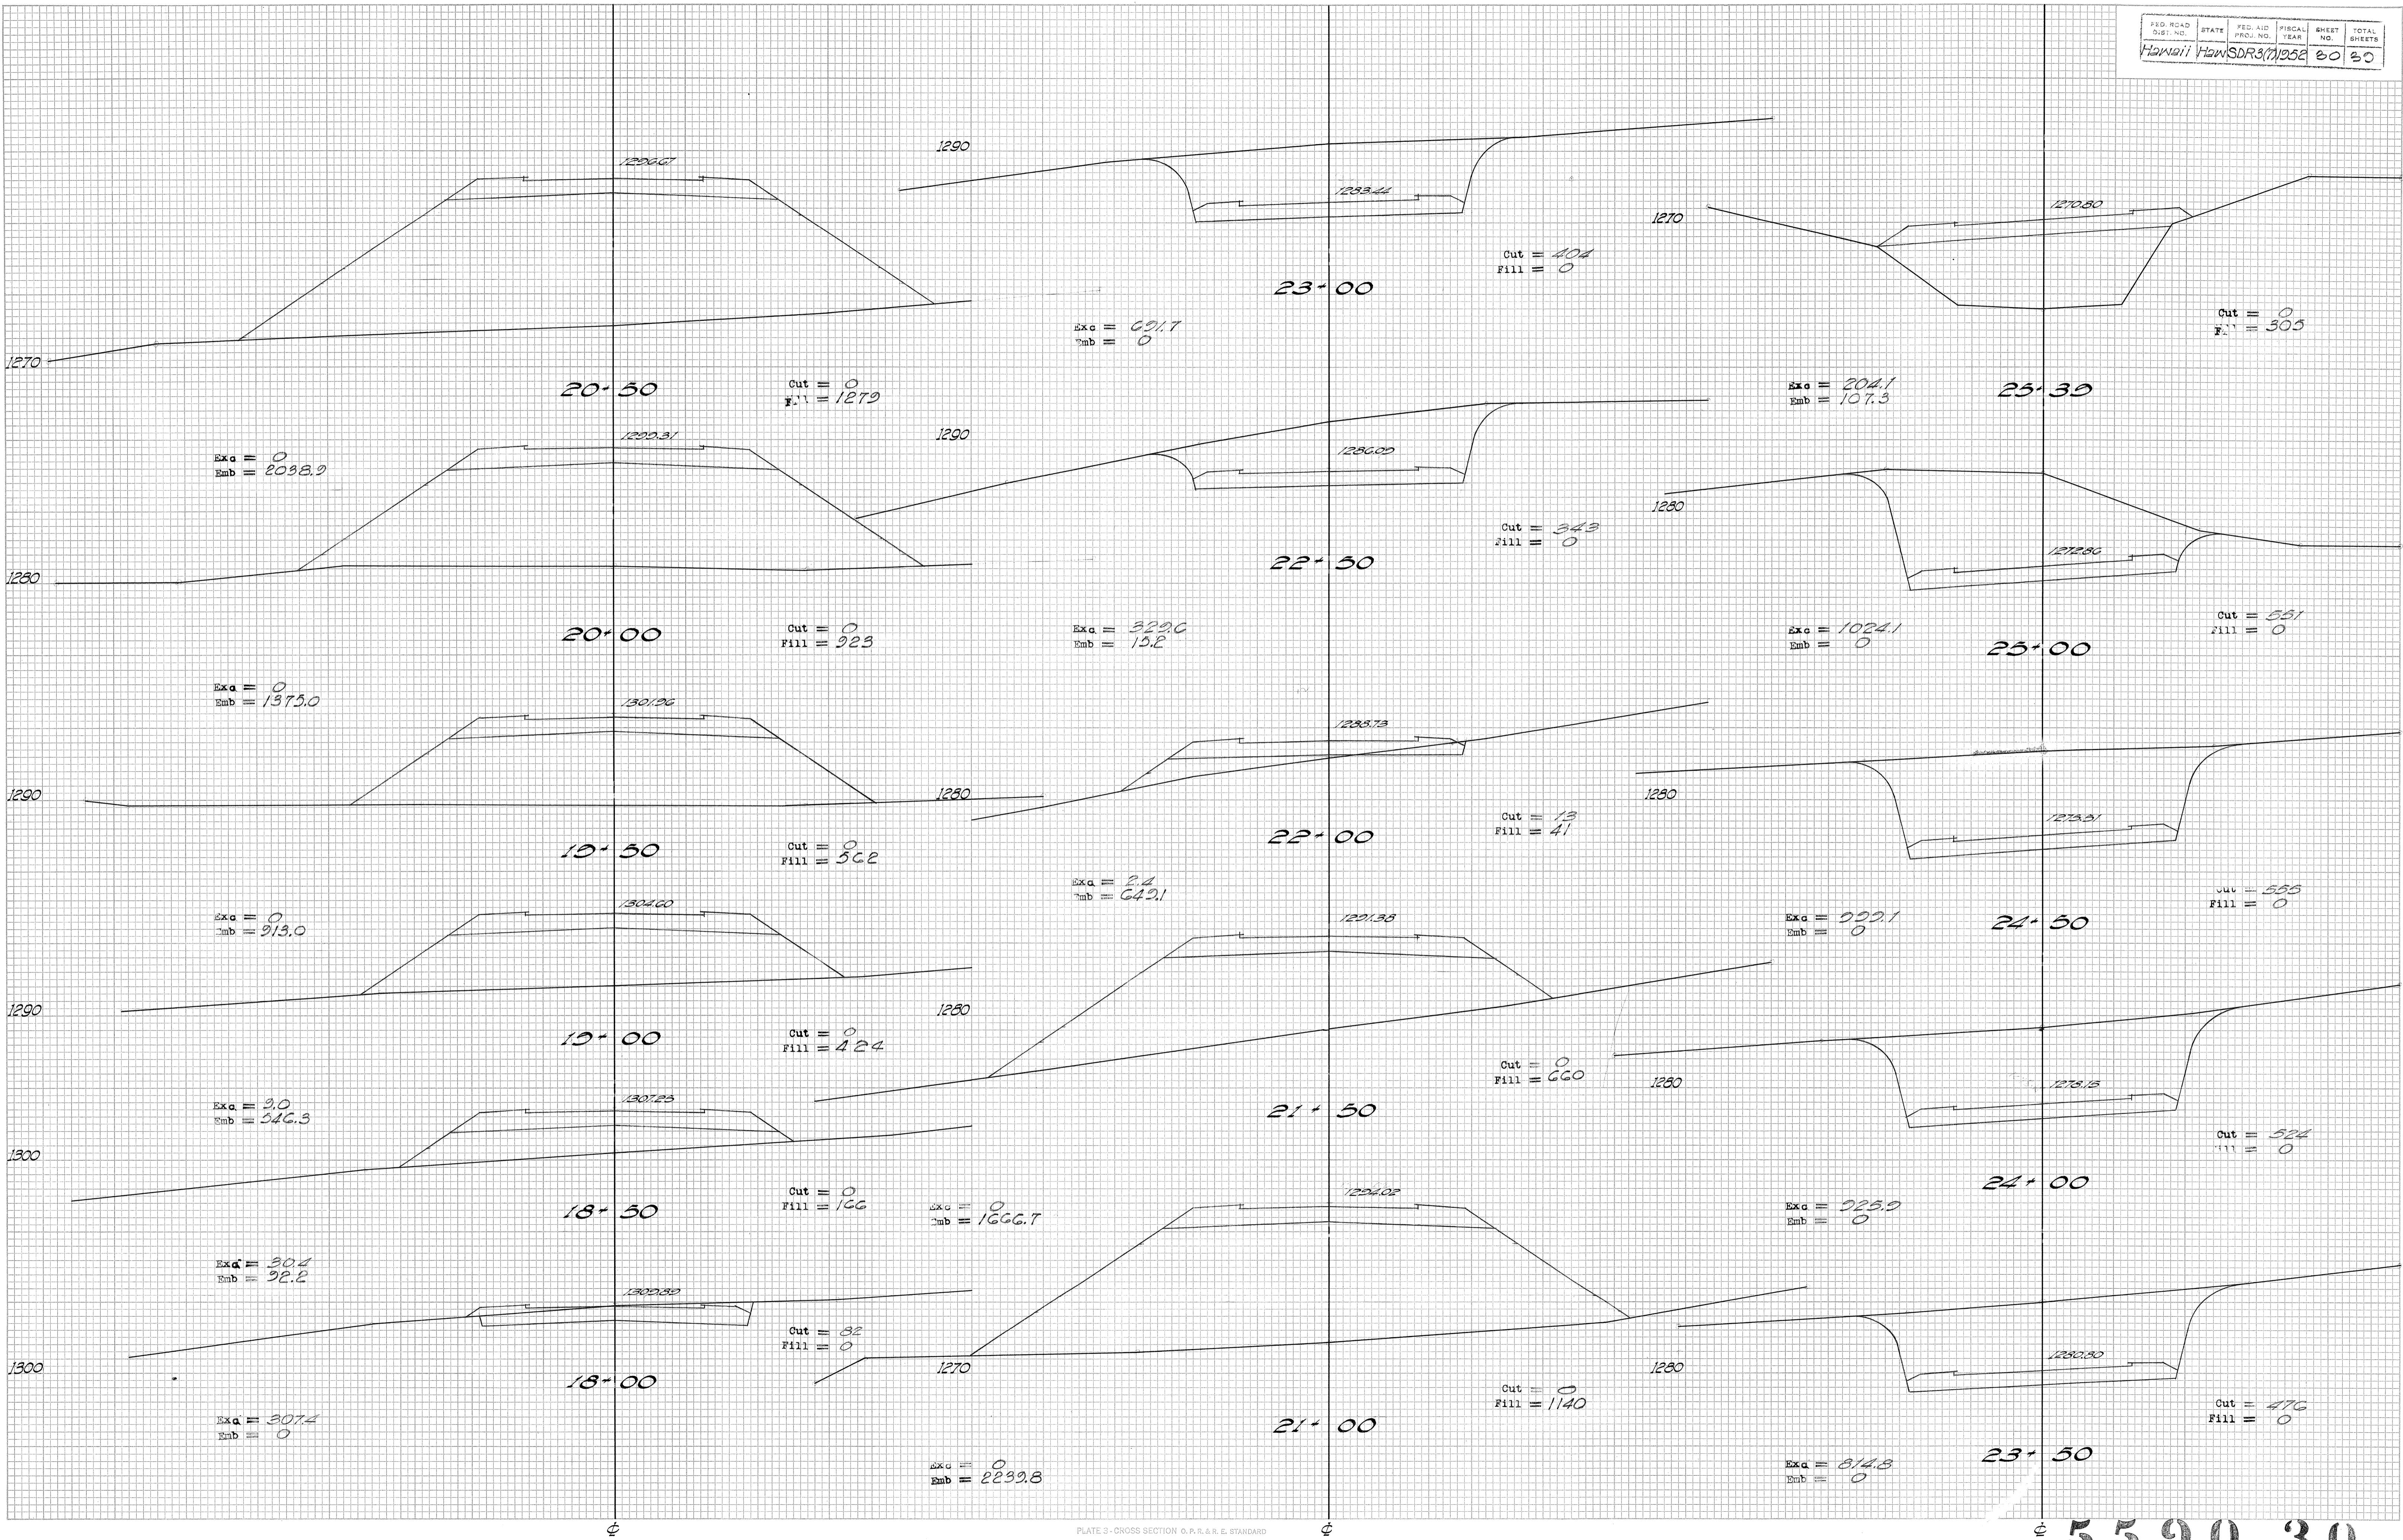


FED ROAD	STATE	FED AID	FISCAL	SHEET
OUT		PRG. NO.	YEAR	NO.
				TOTAL SHEETS

Hawaii HanSDR3(7/1952) 21 20

FINAL SURVEYED	
SURVEY PLOTTED	
NOTE BOOK TEMPLATE	
AREAS CHECKED	

ORIGINAL SURVEYED	
SURVEY PLOTTED	
NOTE BOOK TEMPLATE	
AREAS CHECKED	

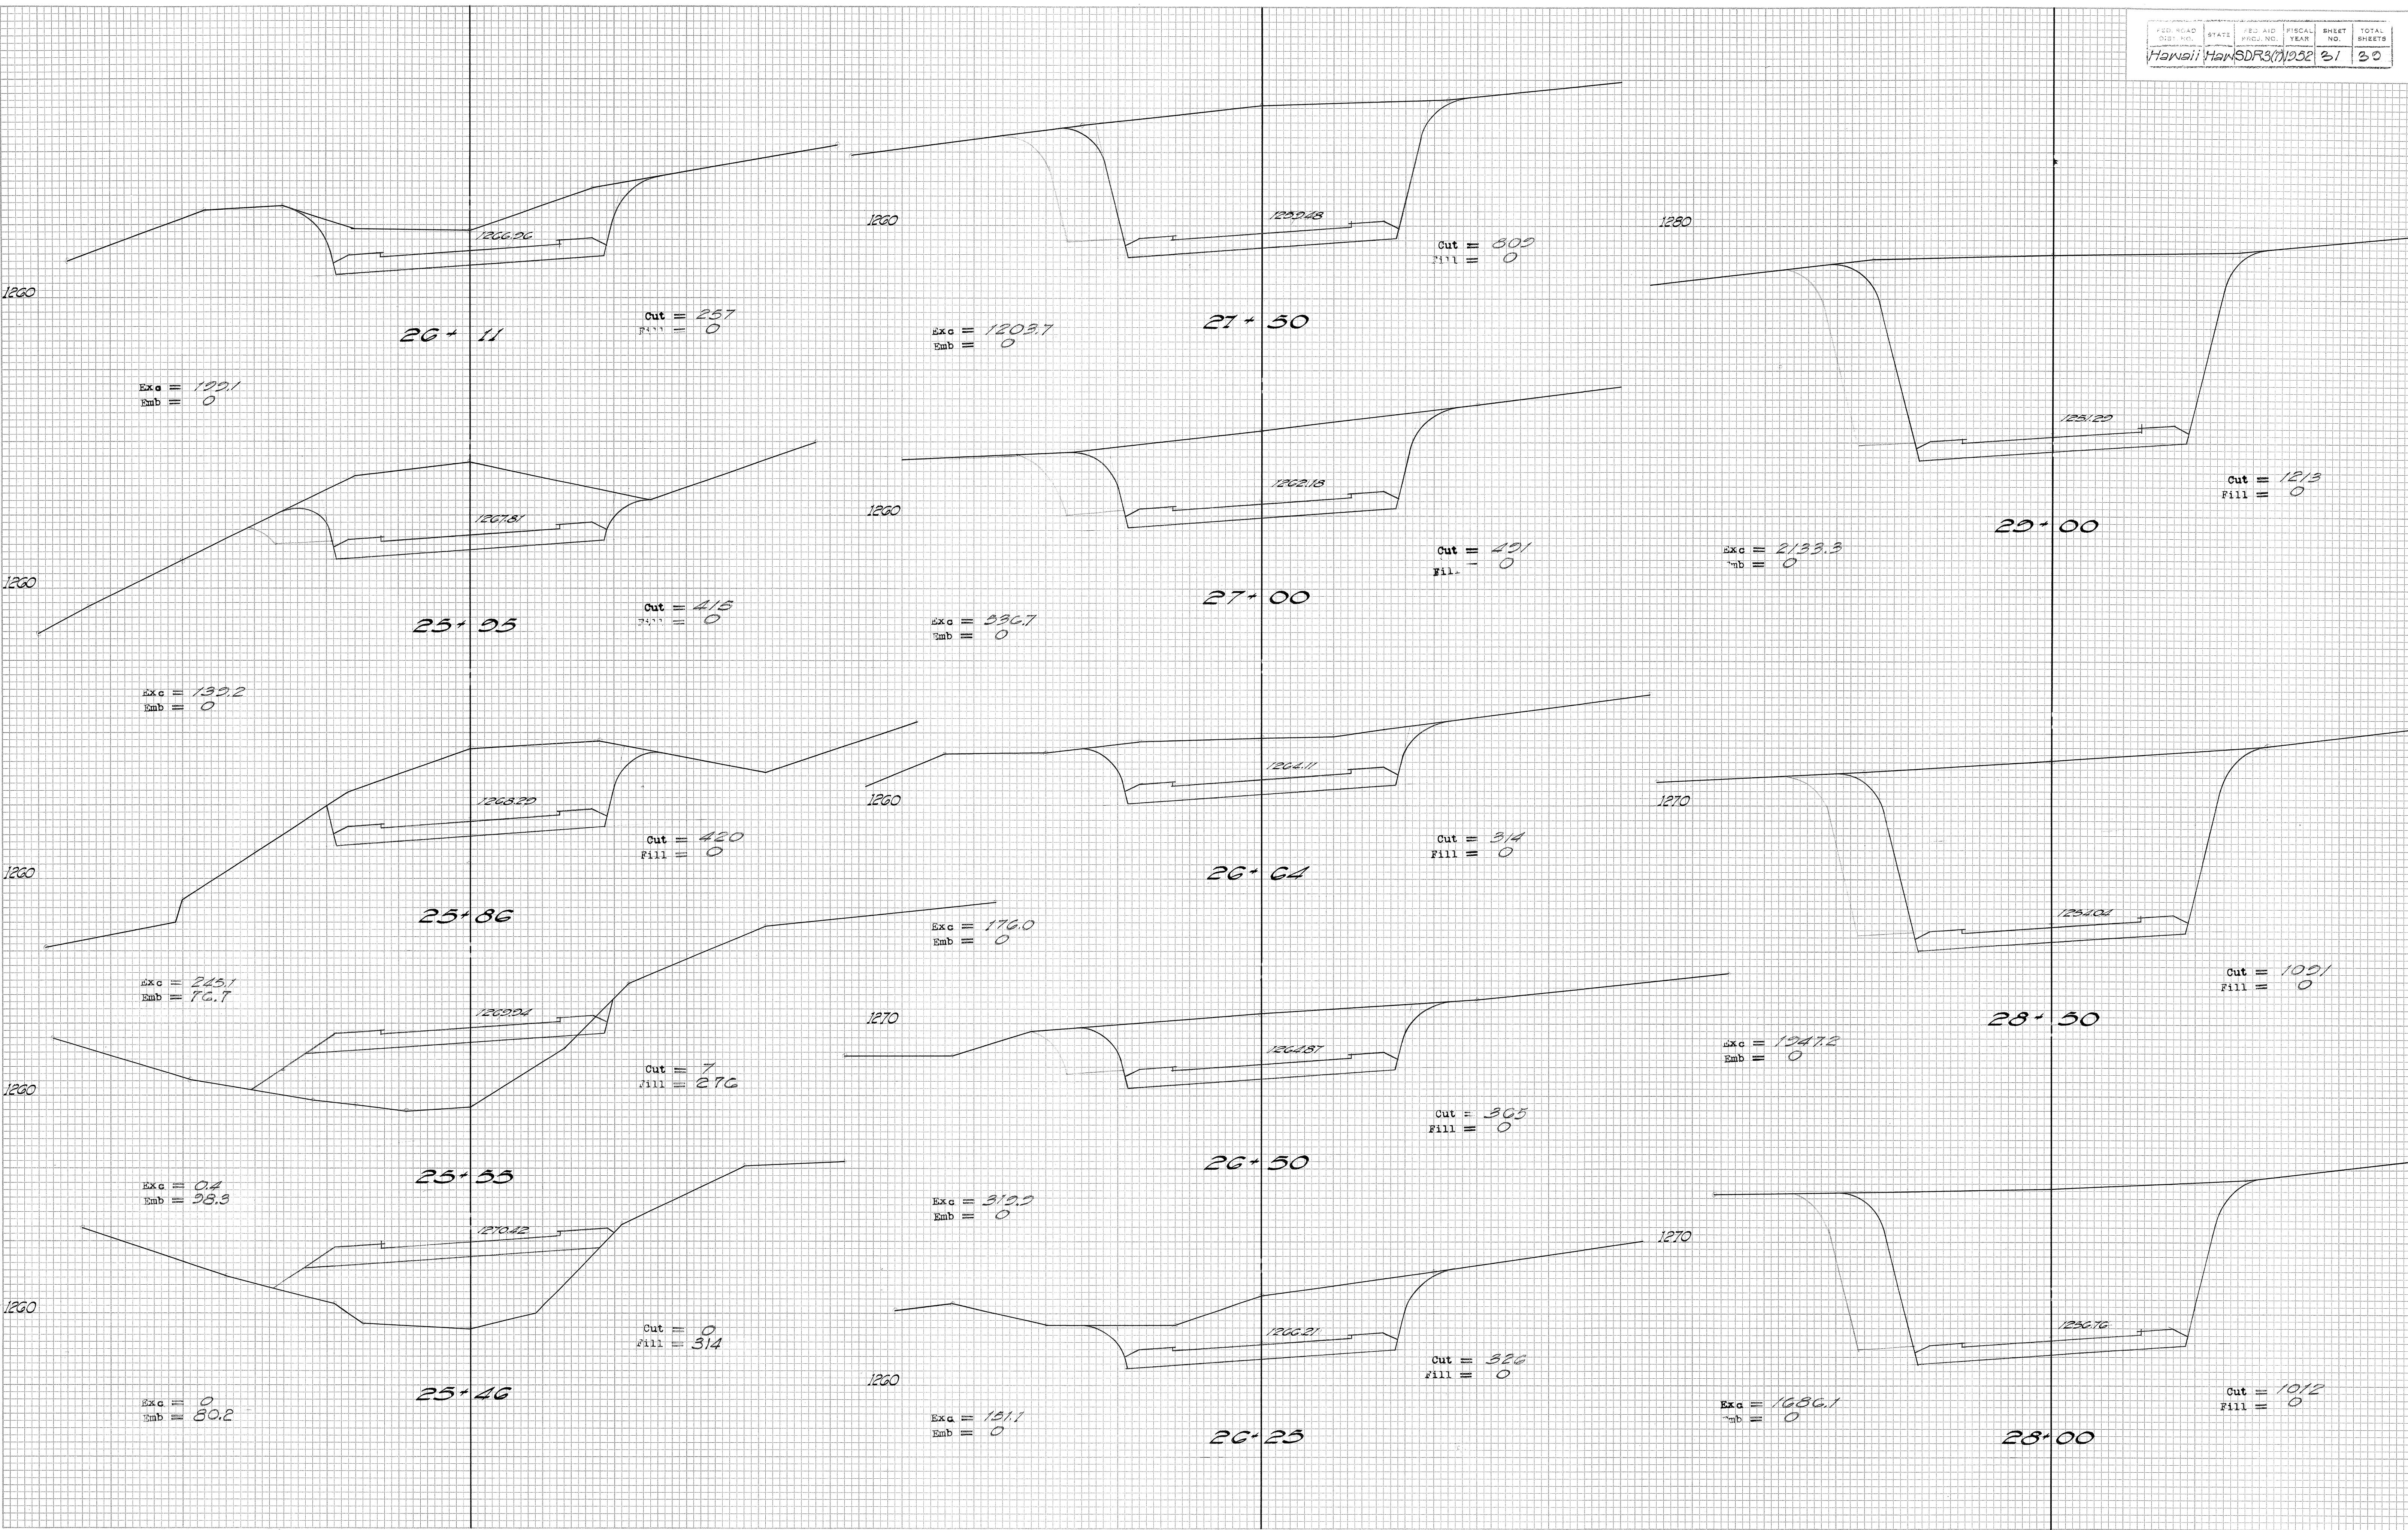

FED. PROJ.	STATE	PROJ. NO.	FISCAL YEAR	SHEET NO.	TOTAL SHEETS
HAWAII		HAWSDR3(1)1952	32	30	

FINAL SURVEYED	BY	DATE
SURVEY PLOTTED		
NOTE BOOK AREA'S CHECKED		


ORIGINAL SURVEYED	BY	DATE
SURVEY PLOTTED		
NOTE BOOK AREA'S CHECKED		



FED. ROAD DIST. NO.	STATE	FED. AID PROJ. NO.	FISCAL YEAR	SHEET NO.	TOTAL SHEETS
Hawaii	Honolulu	SDR371952	33	30	

FINAL SURVEYED	BY	DATE
NOTE BOOK PLOTTED		
AREAS CHECKED		


ORIGINAL SURVEY	BY	DATE
NOTE BOOK PLOTTED		
TEMP PLATE		
AREAS CHECKED		

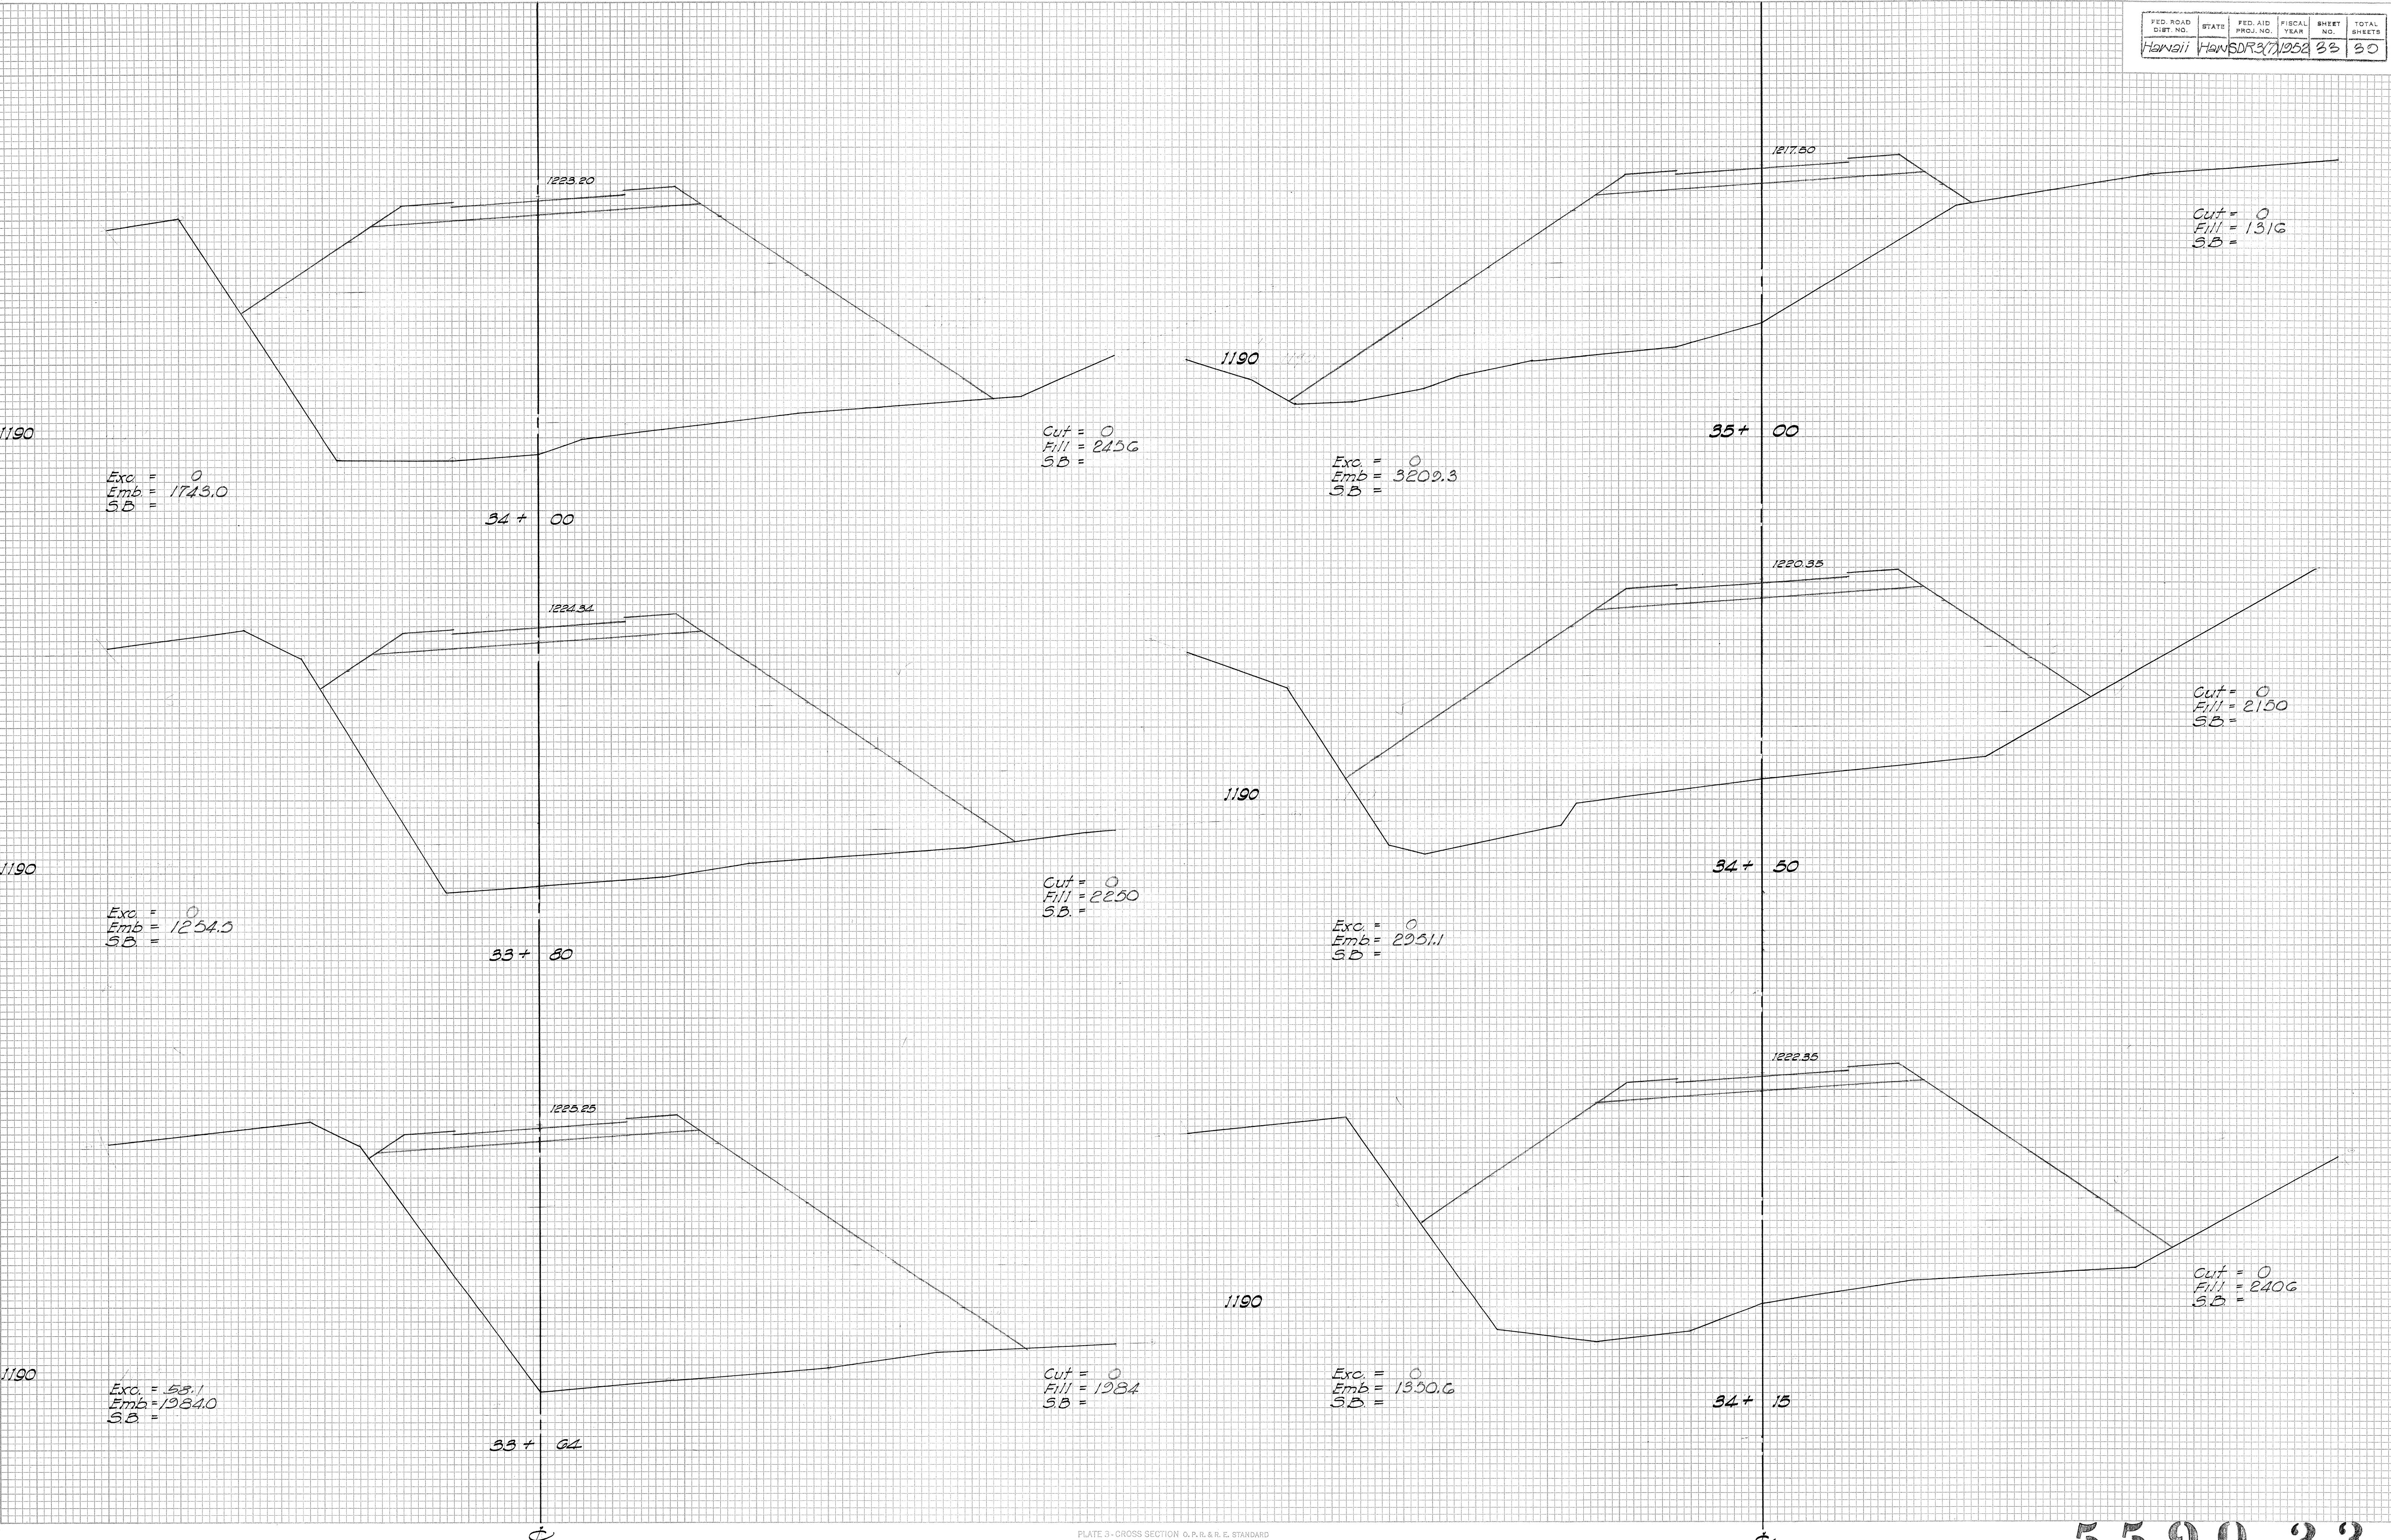

FILE NO.	STATS	RAIL AID	FISCAL SHEET	TOTAL
DIST. NO.	PRINC.	YEAR	NO.	Sheets
Hawaii Hwy SDR 371958	24	34		

FINAL SURVEYED	BY	DATE
SURVEY PLOTTED		
NOTE BOOK TEMPLATES AREAS CHECKED		
NO.		


ORIGINAL SURVEYED	BY	DATE
SURVEY PLOTTED		
NOTE BOOK TEMPLATES AREAS CHECKED		
NO.		

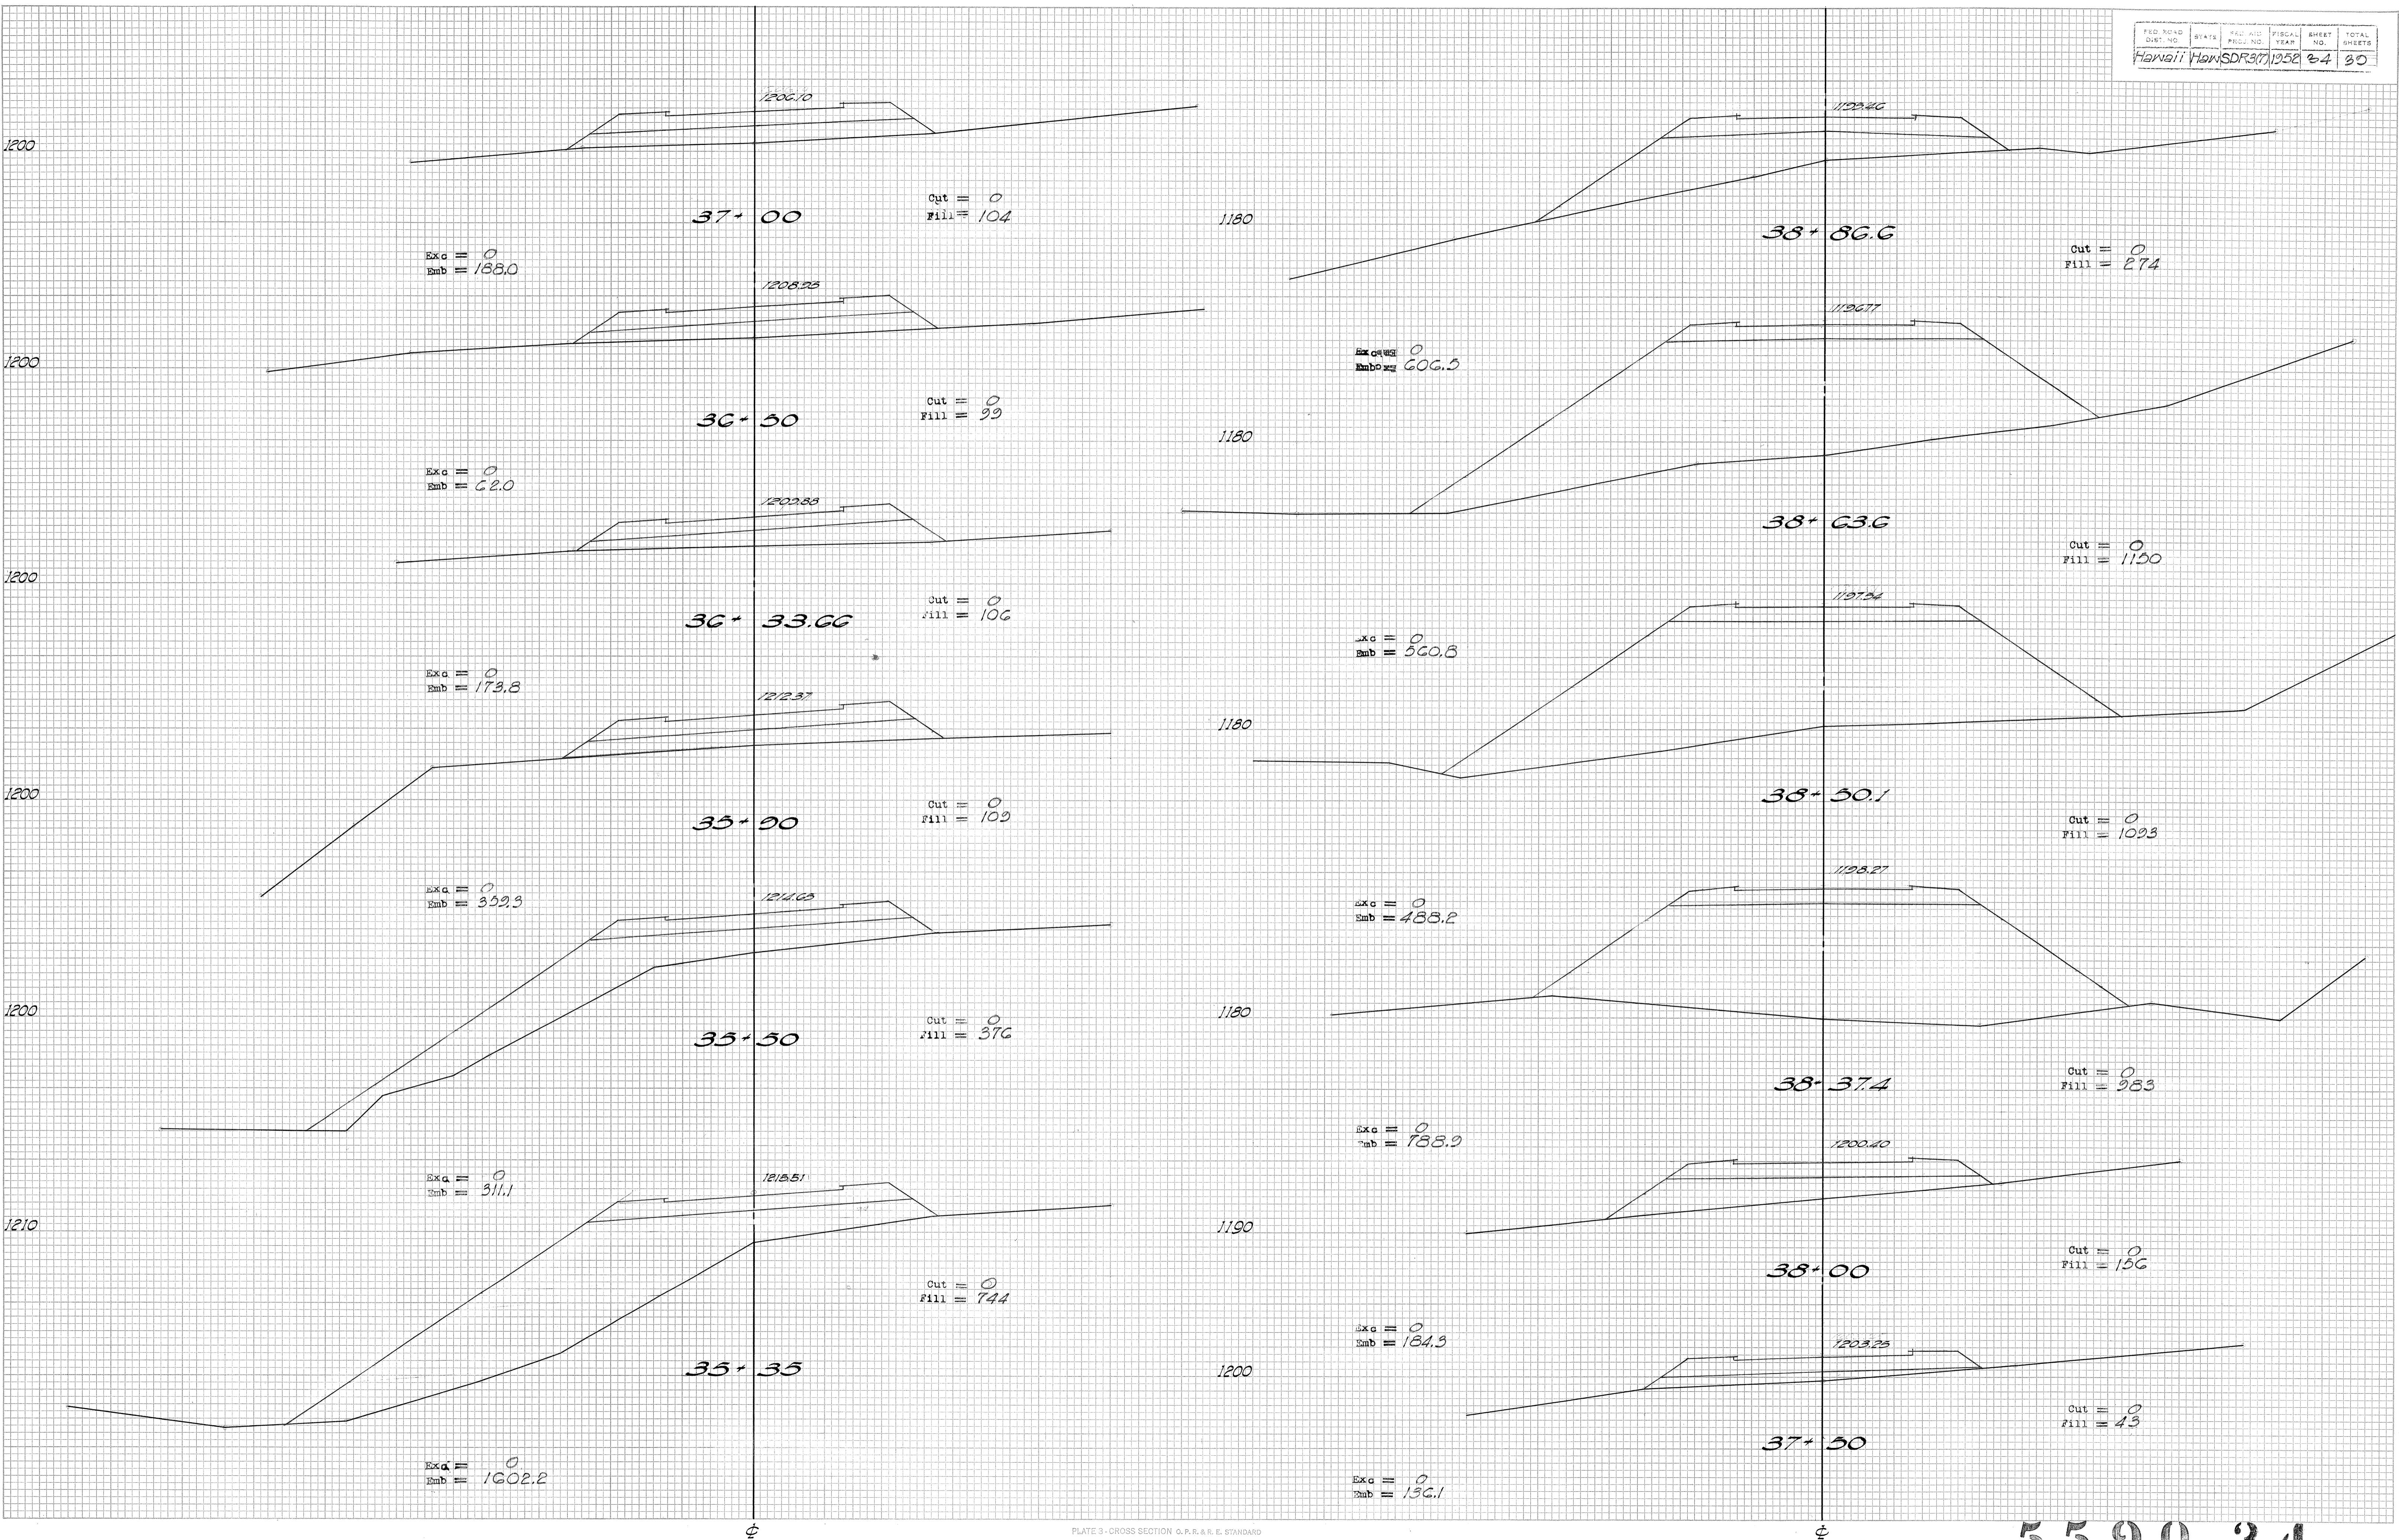

FED. ROAD DIST. NO.	STATE PROJ. NO.	PROJ. NO.	TECHNICAL YEAR	FISCAL YEAR	SHEET NO.	TOTAL SHEETS
Hawaii Hwy	SDR 3M1958	35	30			

FINAL SURVEY	SURVEYED
SUBMITTED	PLOTTED
NOTE BOOK	PLATE
NO._____	AREAS CHECKED

ORIGINAL SURVEY	SUBMITTED
SURVEY	PLOTTED
NOTE BOOK	PLATE
NO._____	AREAS CHECKED

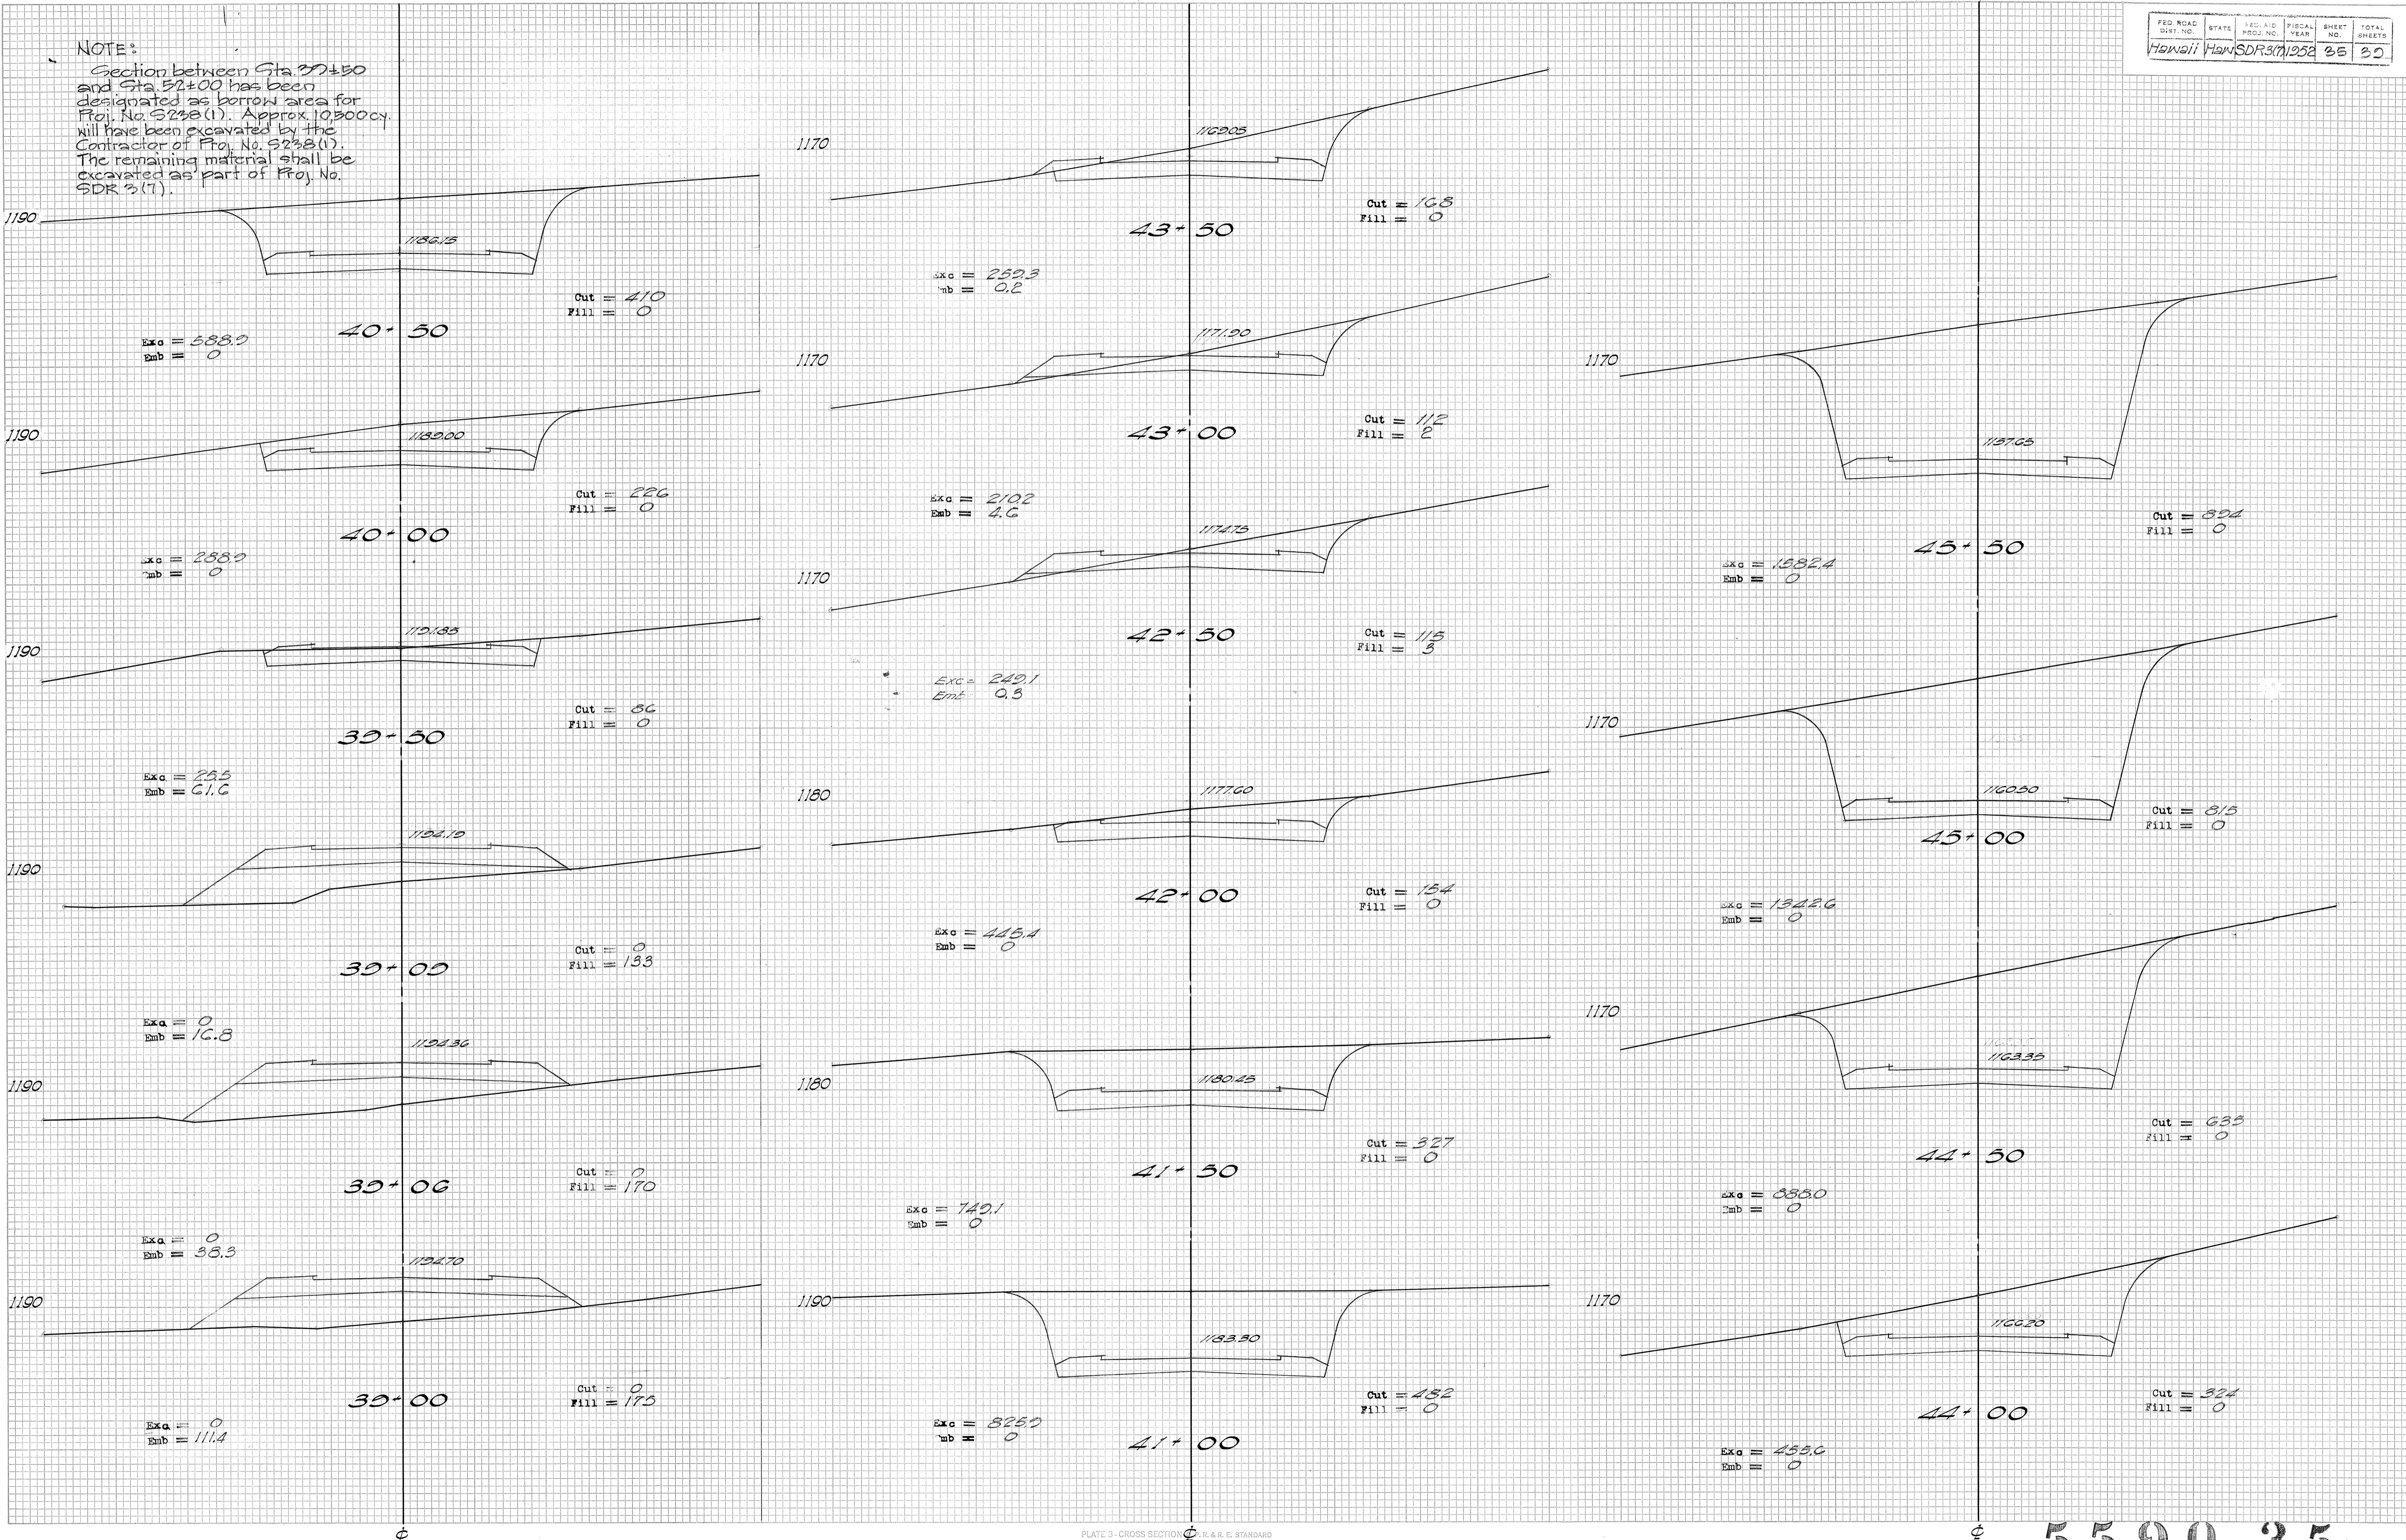

FED ROAD DIST. NO.	STATE	FED. AND PROJ. NO.	PICAL YEAR	SHEET NO.	TOTAL SHEETS
Hawaii	HONSDR371952	36	20		

FINAL SURVEY	SURVEYED	BY	DATE
SURVEY	PIOTTED		
NOTE BOOK	TEMPATE		
AREAS CHECKED			

ORIGINAL SURVEY	SURVEYED	BY	DATE
SURVEY	PIOTTED		
NOTE BOOK	TEMPATE		
AREAS CHECKED			



FED. ROAD DIV. NO.	STATE	FED. AID PROJ. NO.	FISCAL YEAR	SHEET NO.	NO. OF SHEETS
Hawaii	Honolulu	SDR 37	1952	37	50

FINAL SURVEY	BY	DATE
SURVEYED		
NOTE BOOK PLOTTED		
TOPOGRAPHIC		
AREAS CHECKED		


ORIGINAL SURVEY	BY	DATE
SURVEYED		
NOTE BOOK PLOTTED		
TOPOGRAPHIC		
AREAS CHECKED		



RECD. AGENT  
CHART NO. STATE FED. PROJ. NO. FISCAL YEAR  
Hawaii Hwy SDR3(7/1952) 38 130

FINAL SURVEY	SUBDIVIDED
DATE	BY
PLOTTED	
NOTE BOOK	TEMPLATE
NO.	AREAS CHECKED

ORIGINAL SURVEY	SUBDIVIDED
DATE	BY
PLOTTED	
NOTE BOOK	TEMPLATE
NO.	AREAS CHECKED

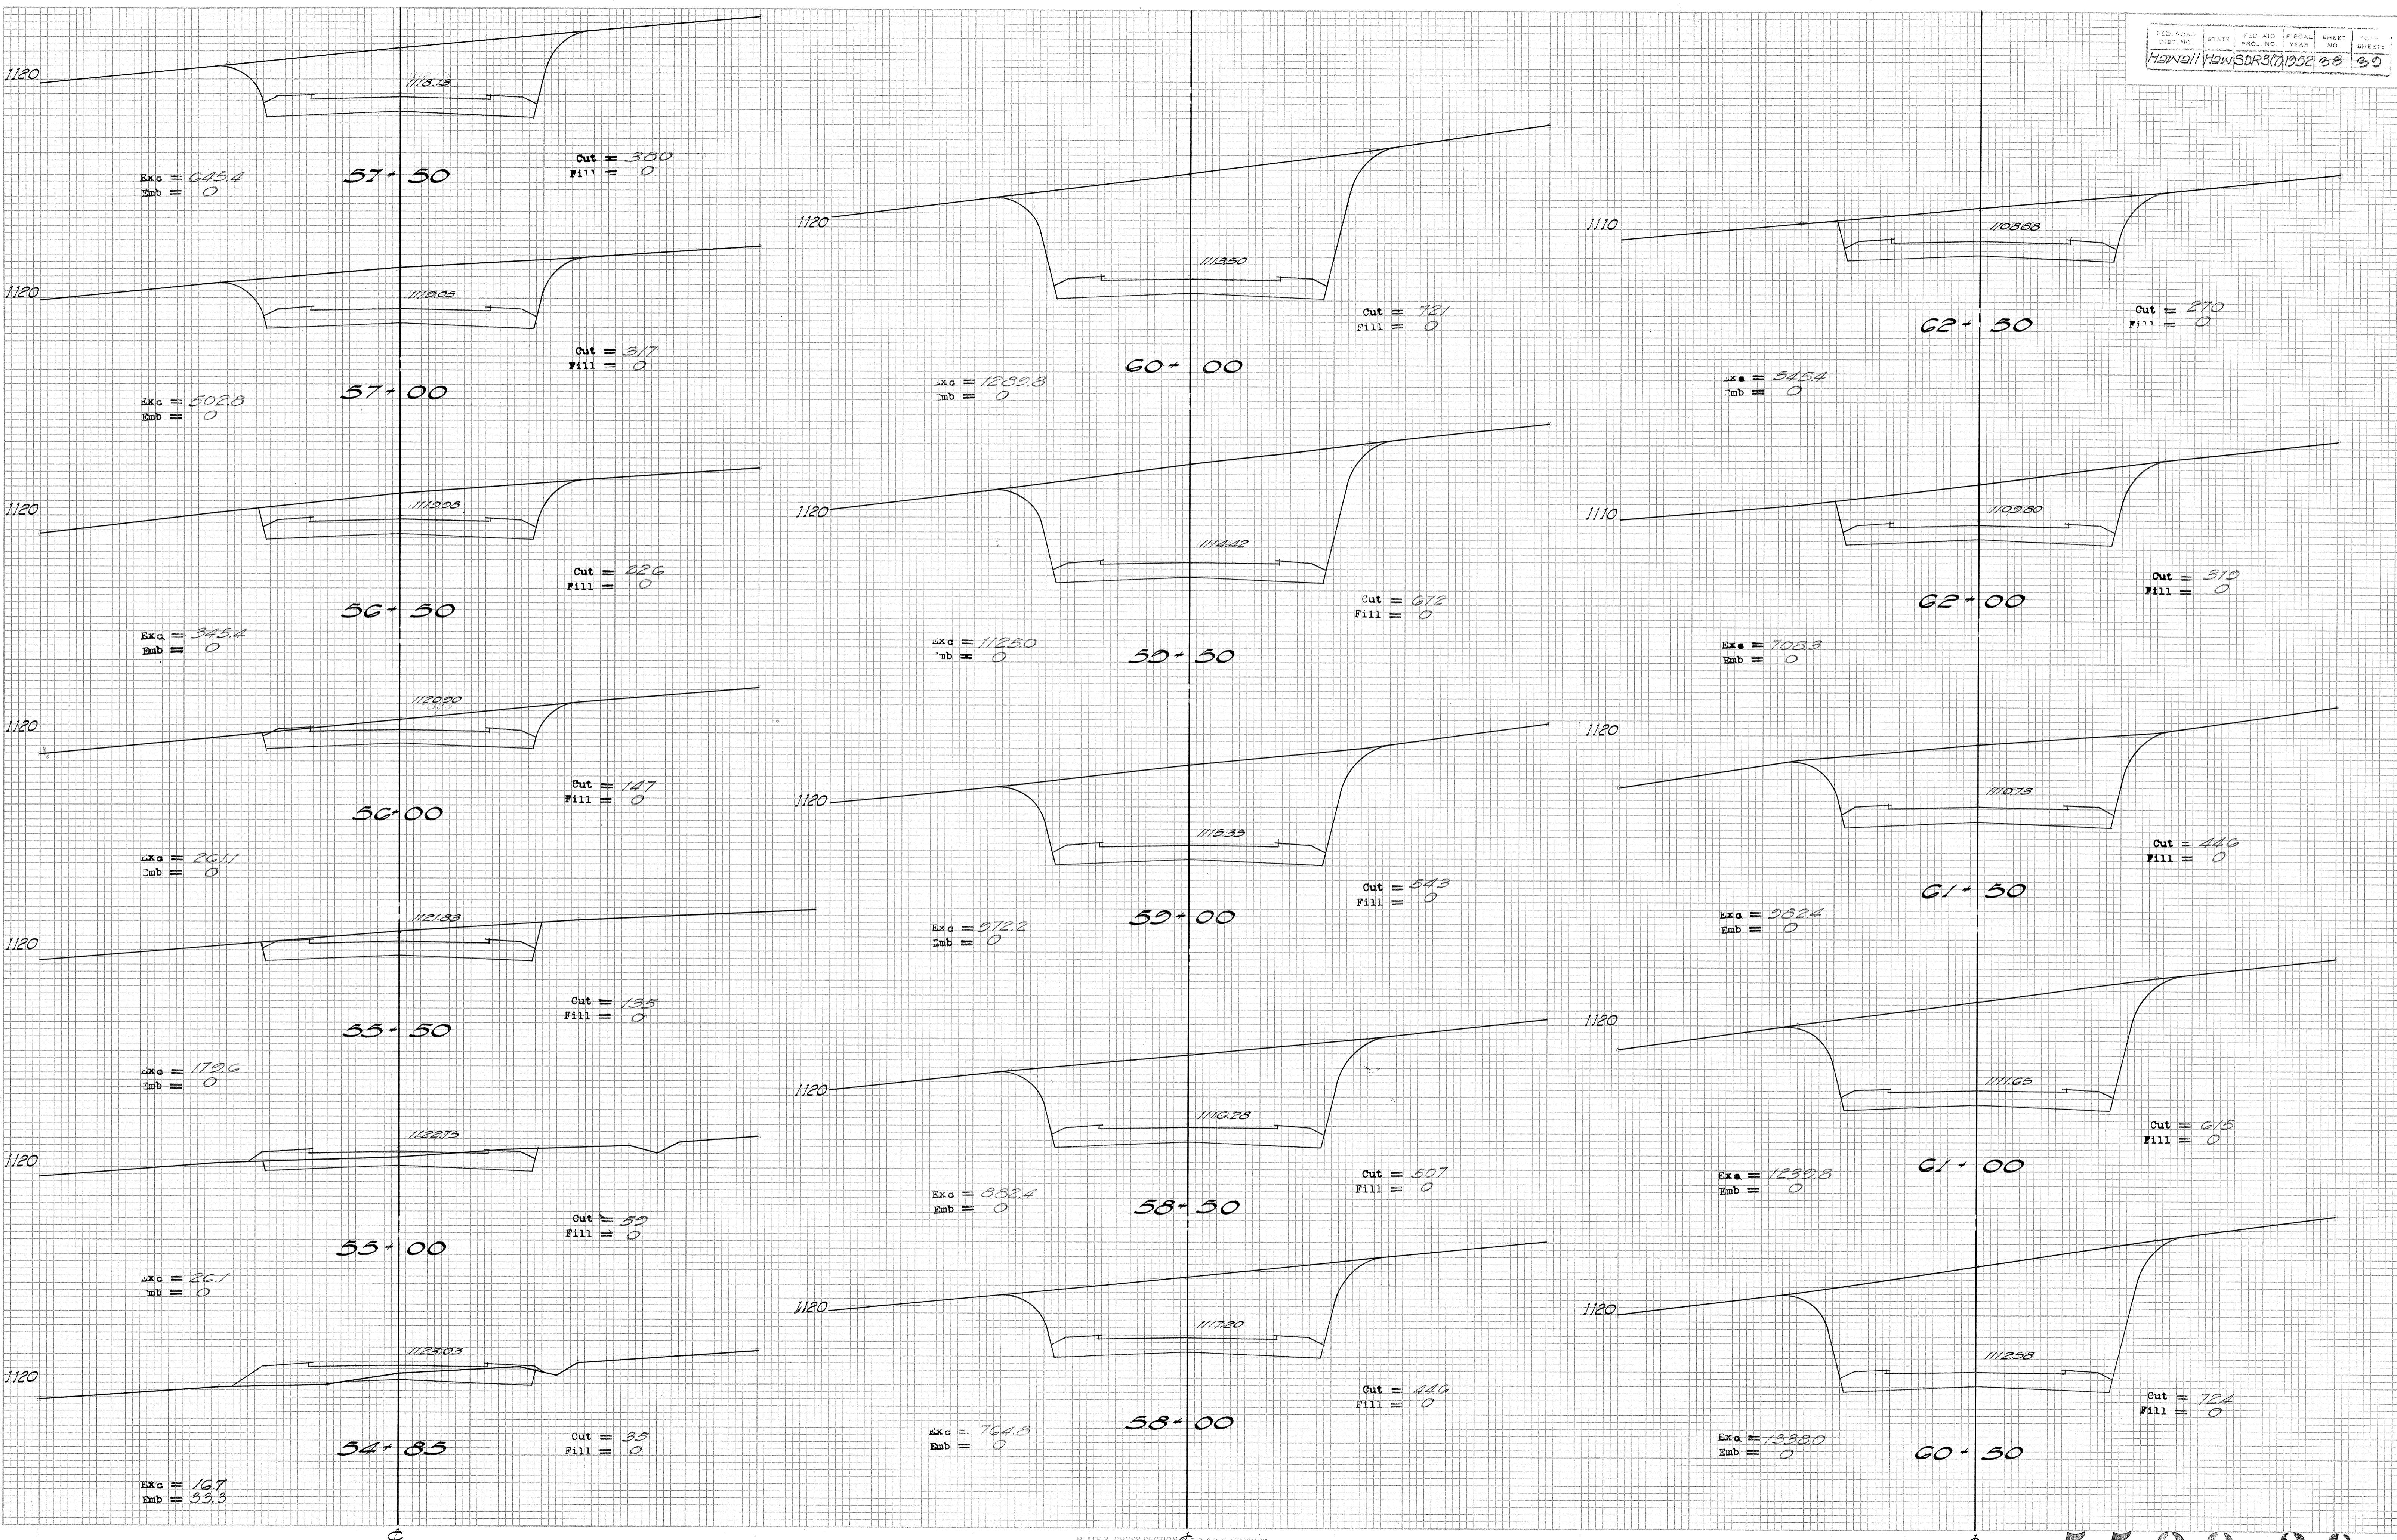

FED. AGR'D.	STATE	FED. AGR'D. NO.	YEAR	SHET NO.	SPREAD
DIST. NO.		PAC. NO.			
Hawaii HAWNSDR3(7)1958 30 30					

FINAL	SURVEYED
SURVEY	PIOTTED
NOTE BOOK	TEMPLATE
NO.	AREAS CHECKED

ORIGINAL	SURVEYED
SURVEY	PIOTTED
NOTE BOOK	TEMPLATE
NO.	AREAS CHECKED

