
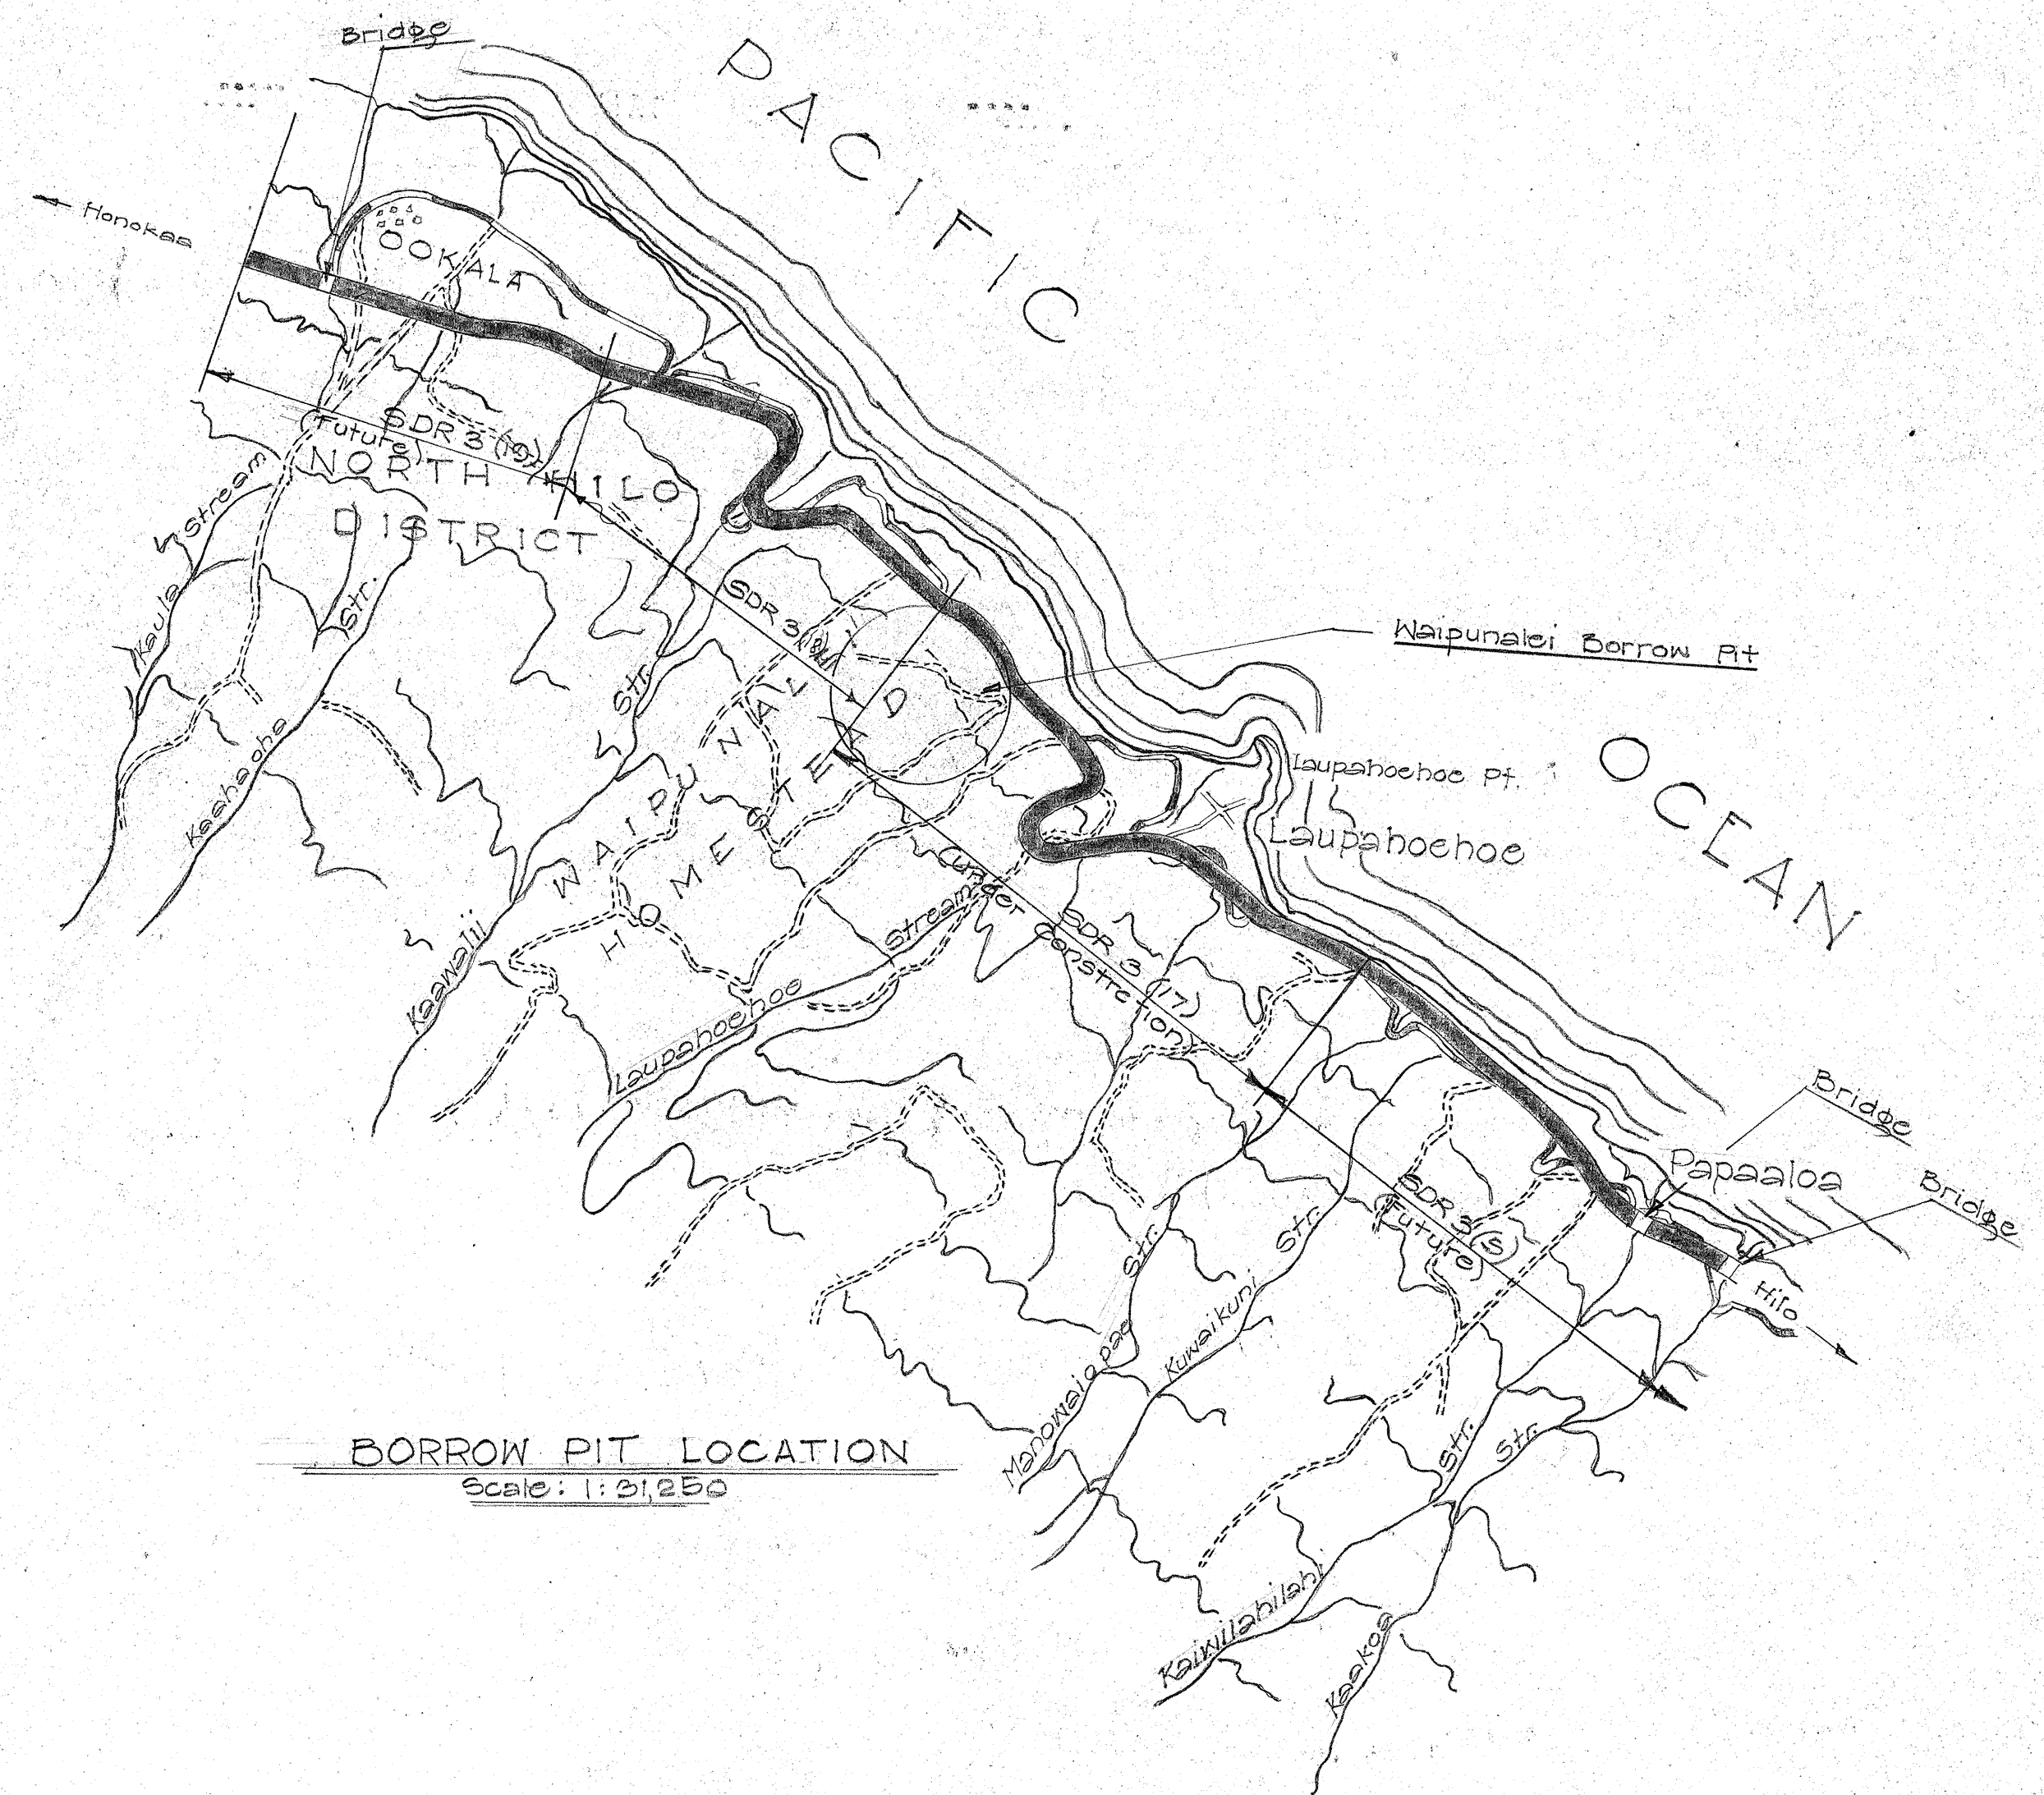


FED. ROAD DIST. NO.	STATE	FED. AID PROJ. NO.	FISCAL YEAR	SHEET NO.	TOTAL SHEETS
Hawaii	HAW.	SDR3(18)	1955	4	89

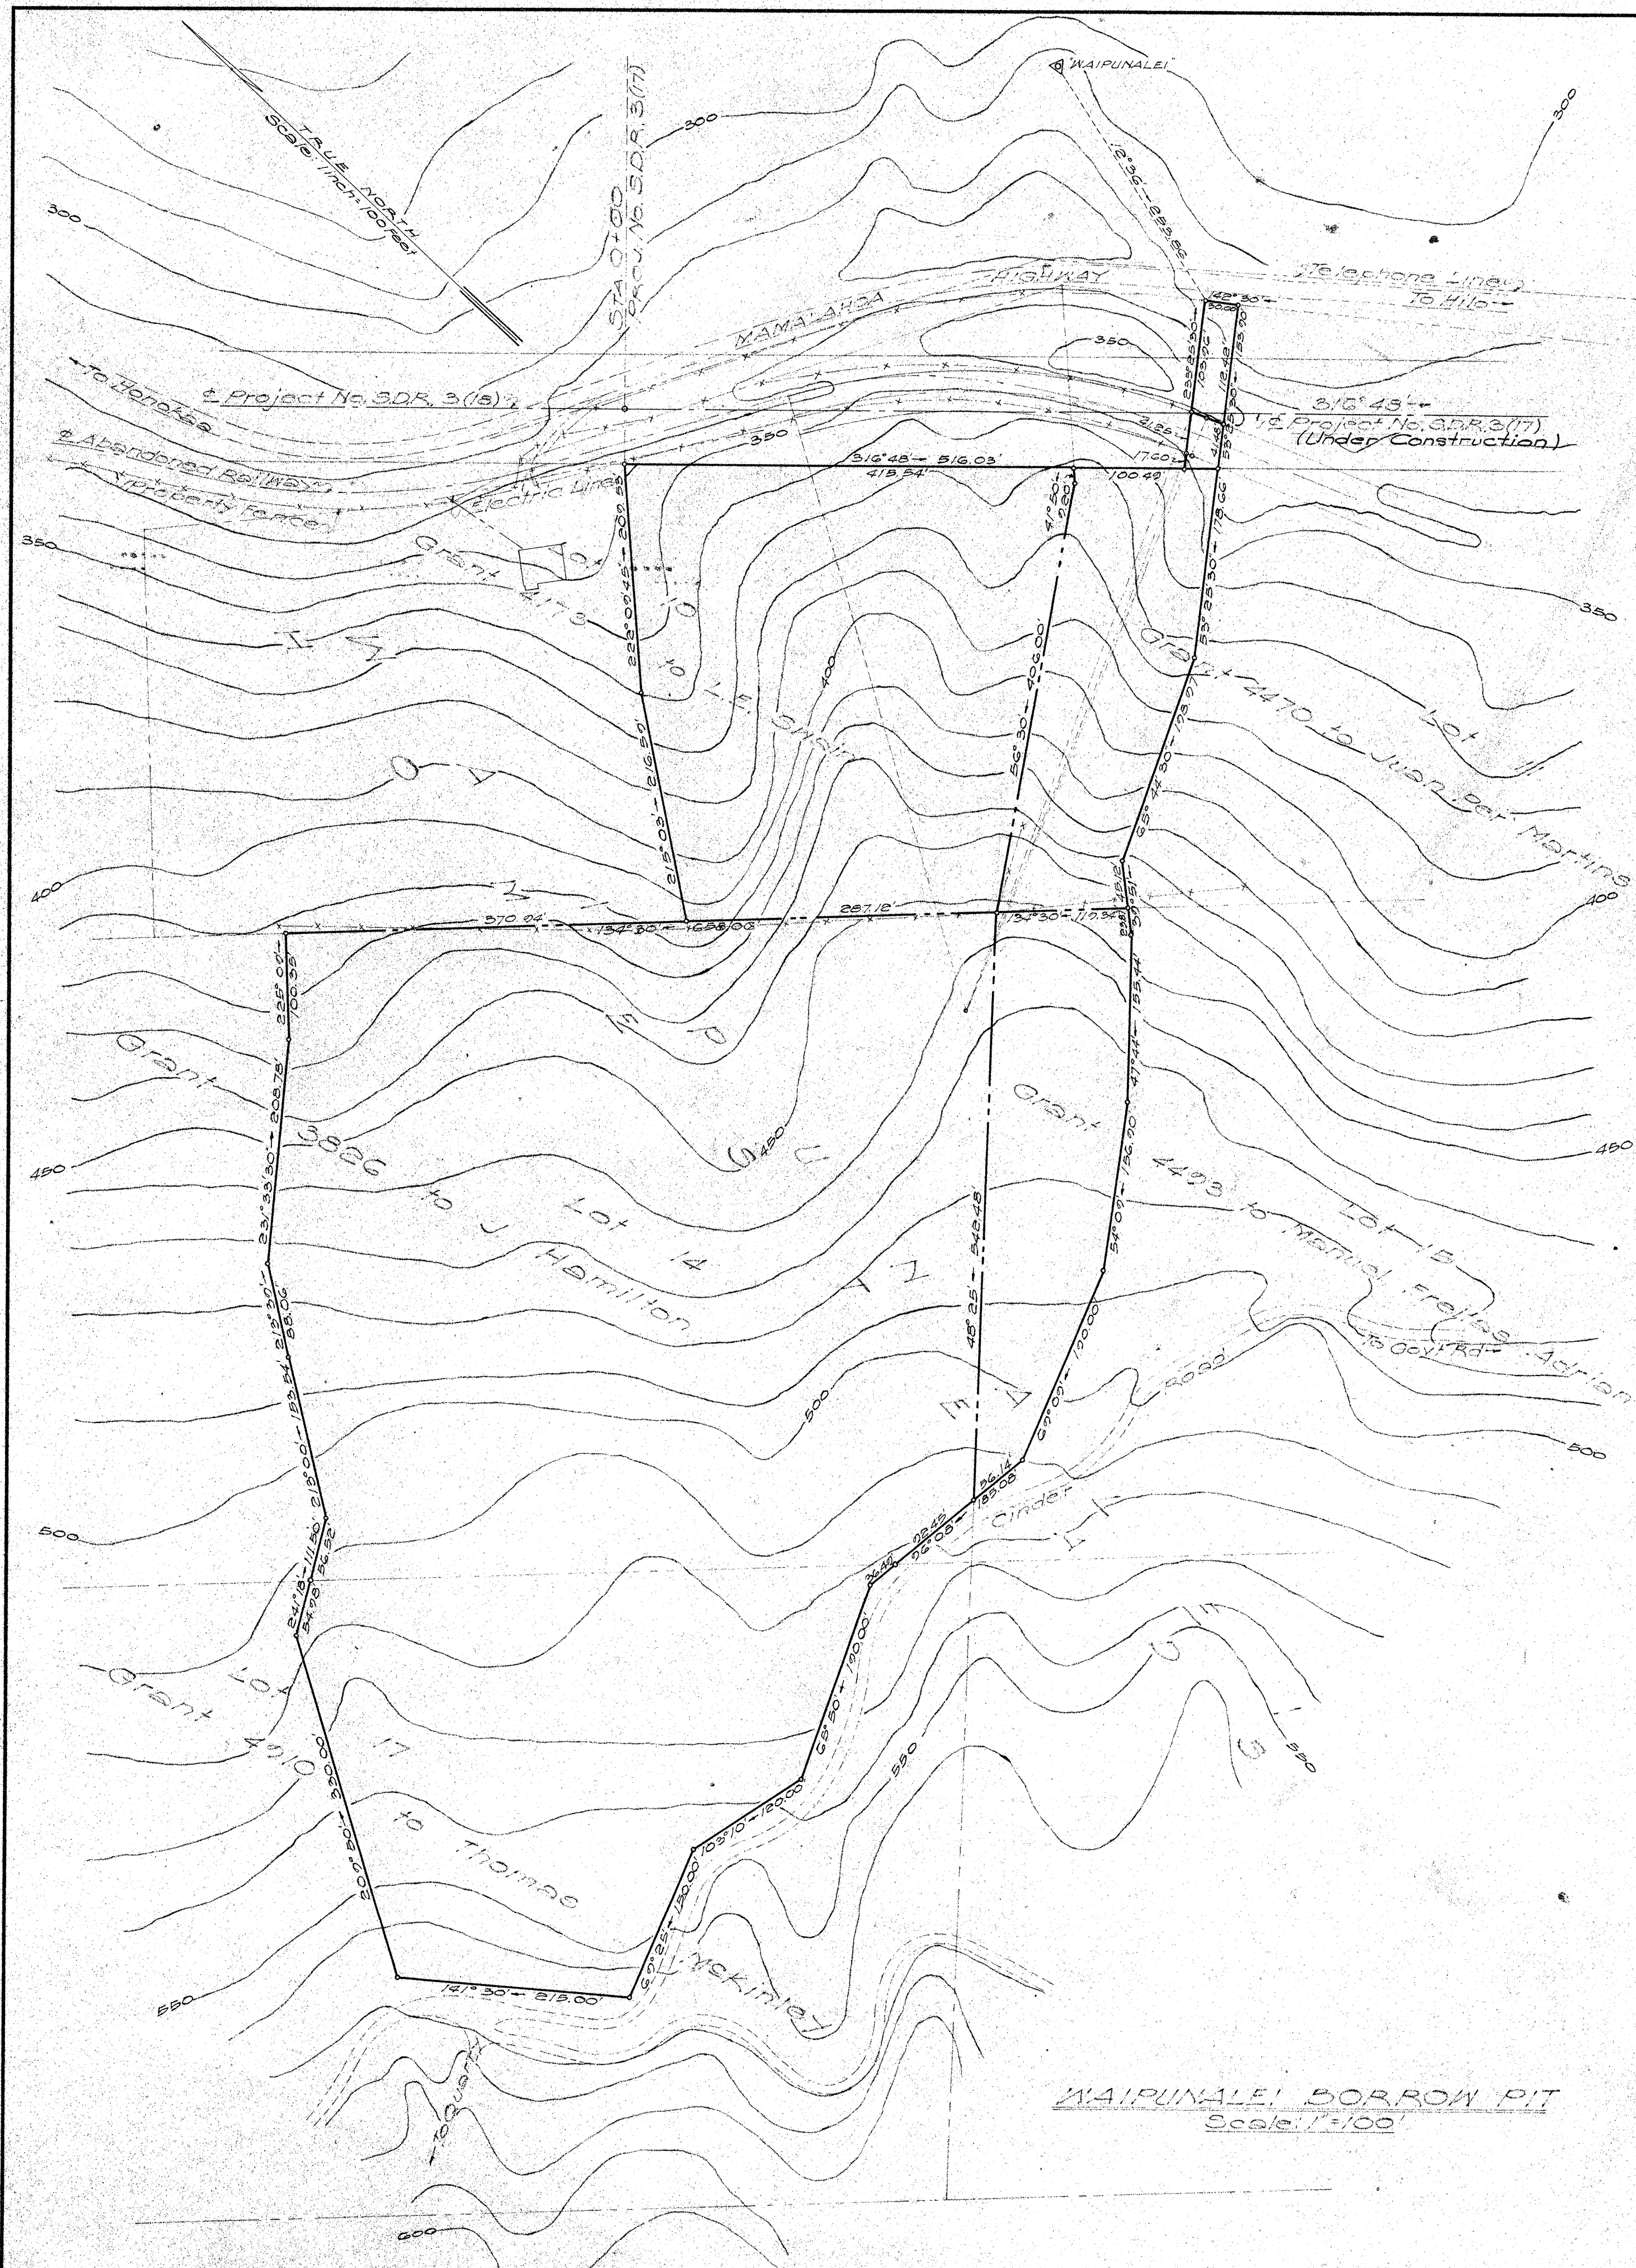

TERRITORIAL HIGHWAY DEPARTMENT
TERRITORY OF HAWAII

BORROW PIT

Hawaii Belt Road Proj. No. SDR 3(12)

February, 1938

SHEET No. 1 OF 1 SHEETS

5624.4