


FED. ROAD DIST. NO.	STATE	FED. AID PROJ. NO.	FISCAL YEAR	SHEET NO.	TOTAL SHEETS
Hawaii	HAW.	SDR 3(18)	1953	13	80

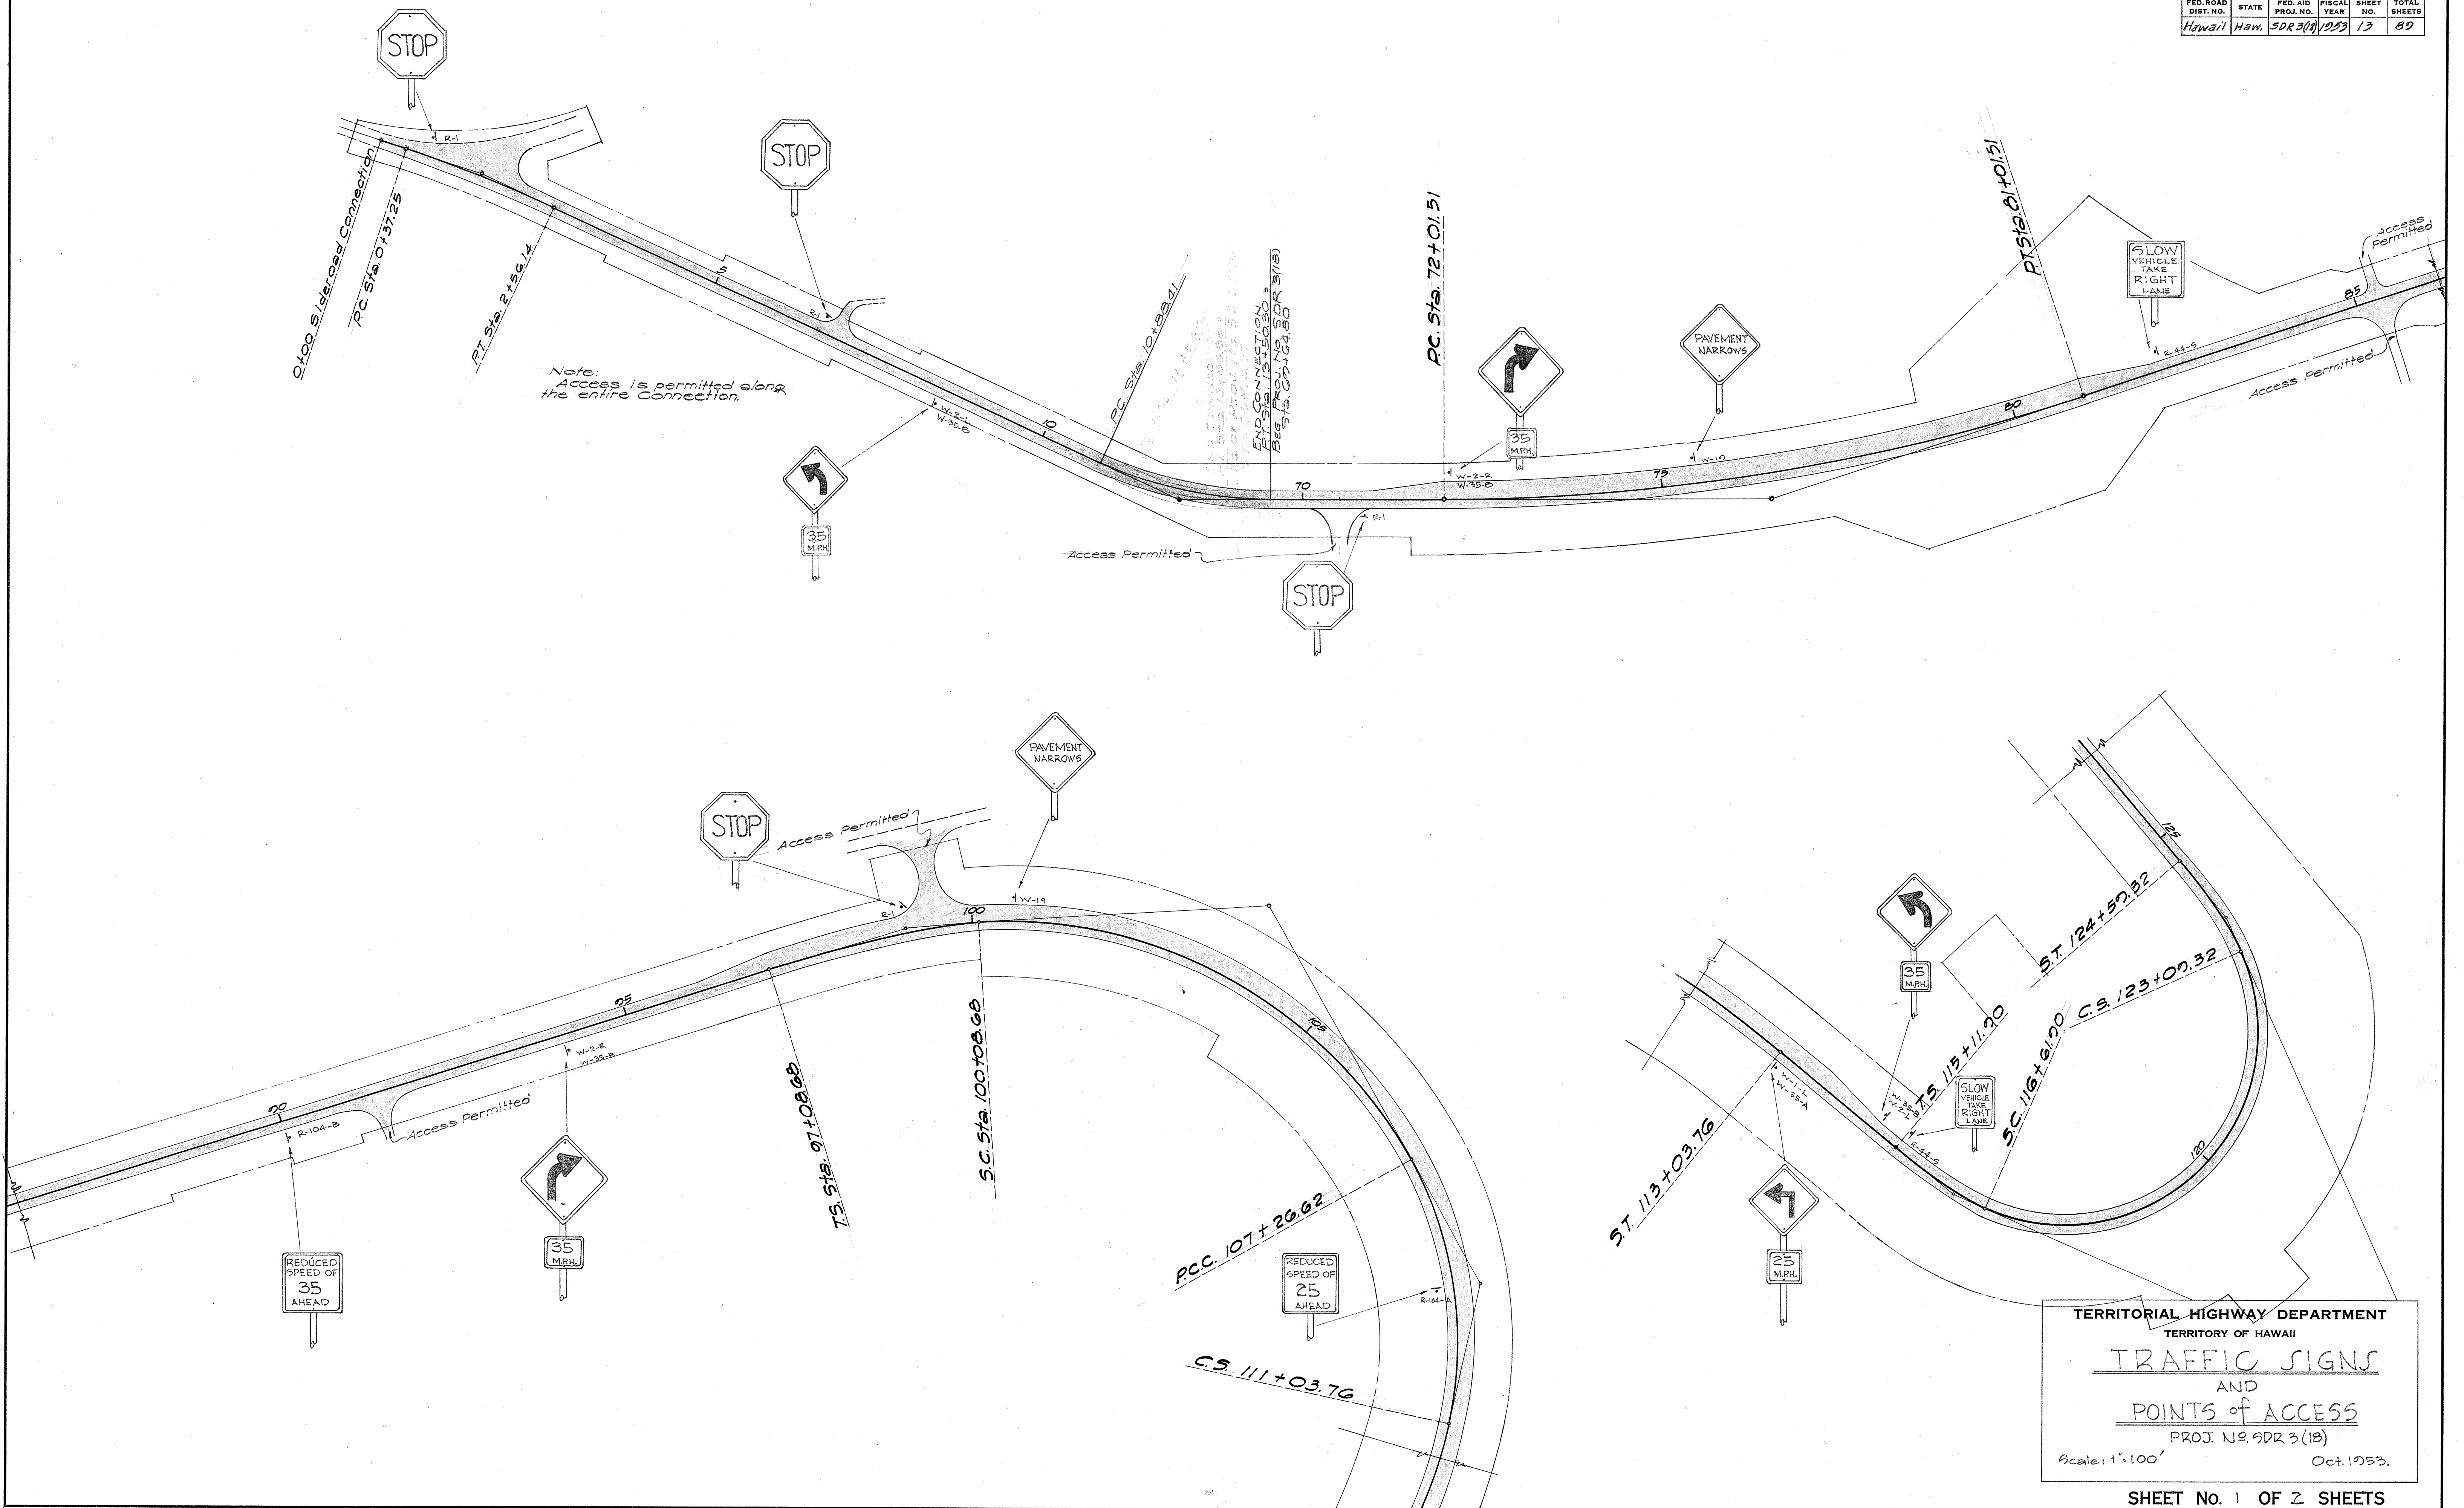


DATE	SURVEY PLOTTED BY
DESIGNED BY	
DRAWN BY	
CHECKED BY	
NOTE BOOK	
QUANTITIES CHECKED BY	
CHECKED BY	


TERRITORIAL HIGHWAY DEPARTMENT
TERRITORY OF HAWAII

TRAFFIC SIGNS
AND
POINTS OF ACCESS

PROJ. NO. SDR 3(18)
Scale: 1"=100' Oct. 1953.

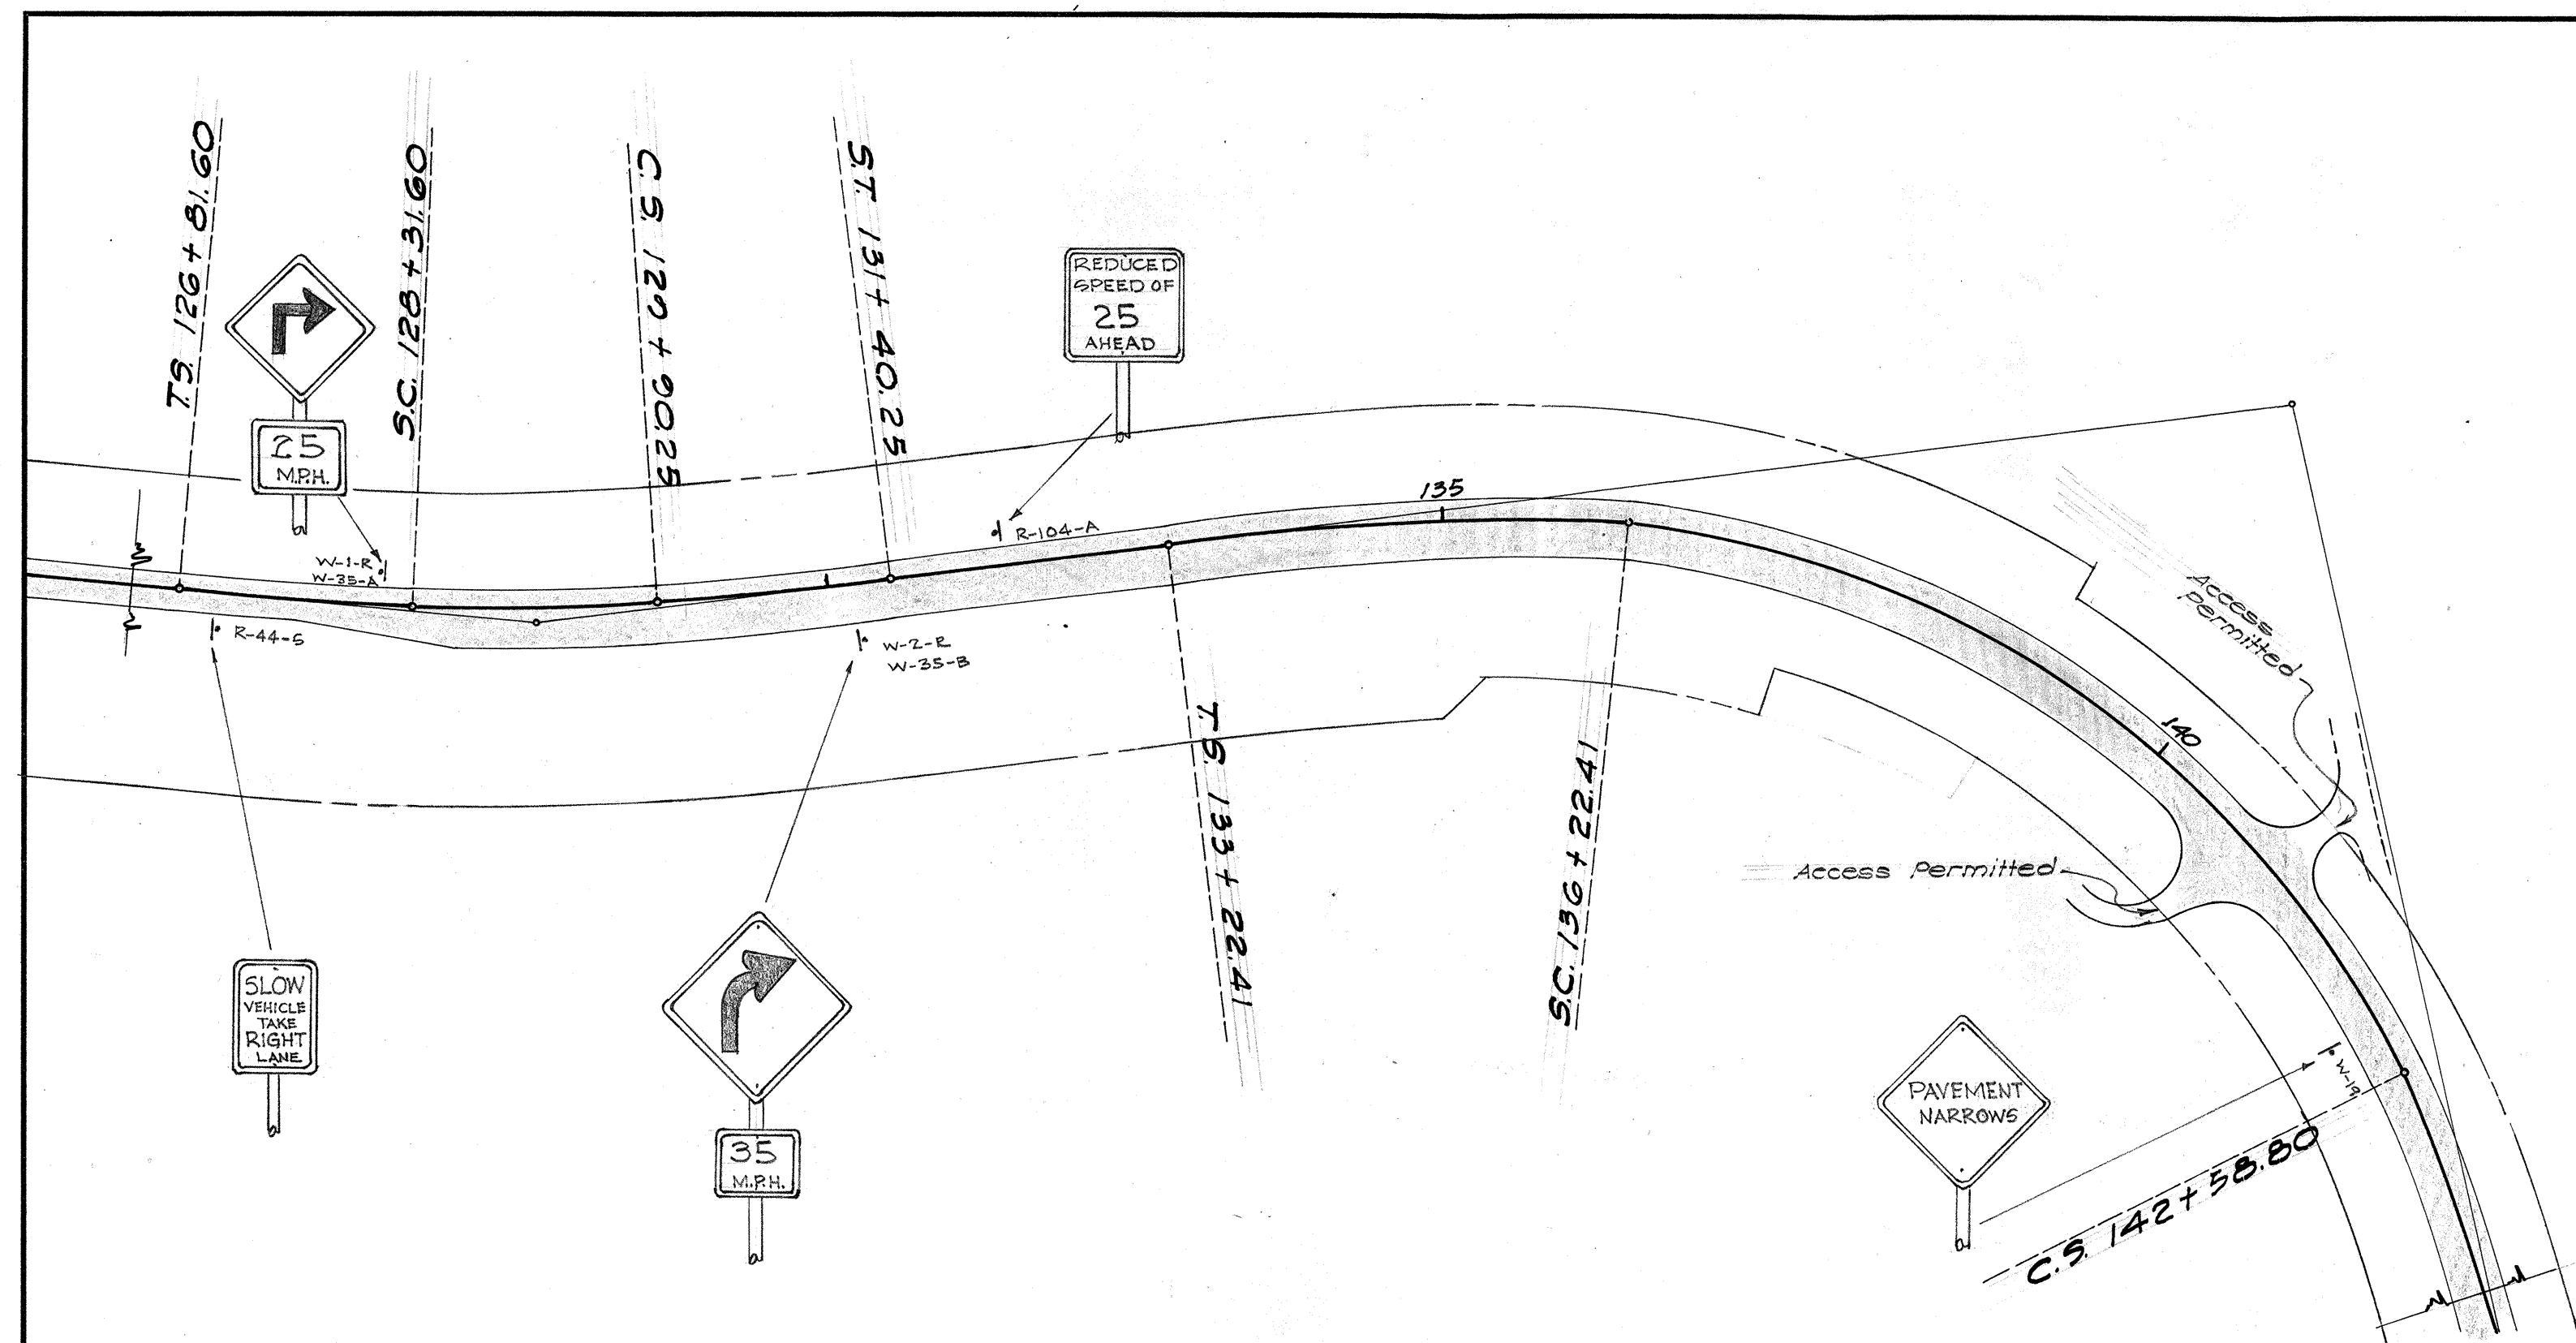


SUMMARY	
Type	Number
R-1	6
R-44-S	3
R-104-A	2
R-104-B	2
W-1-R	1
W-1-L	1
W-2-R	3
W-2-L	3
W-19	3
W-35-A	2
W-35-B	6
TOTAL	32

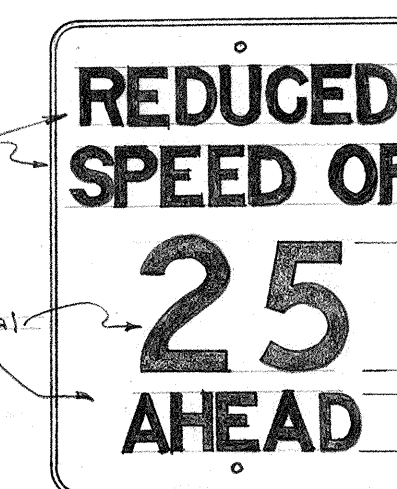

R-104-A

Note:
For R-104-B, substitute
35 for 25.

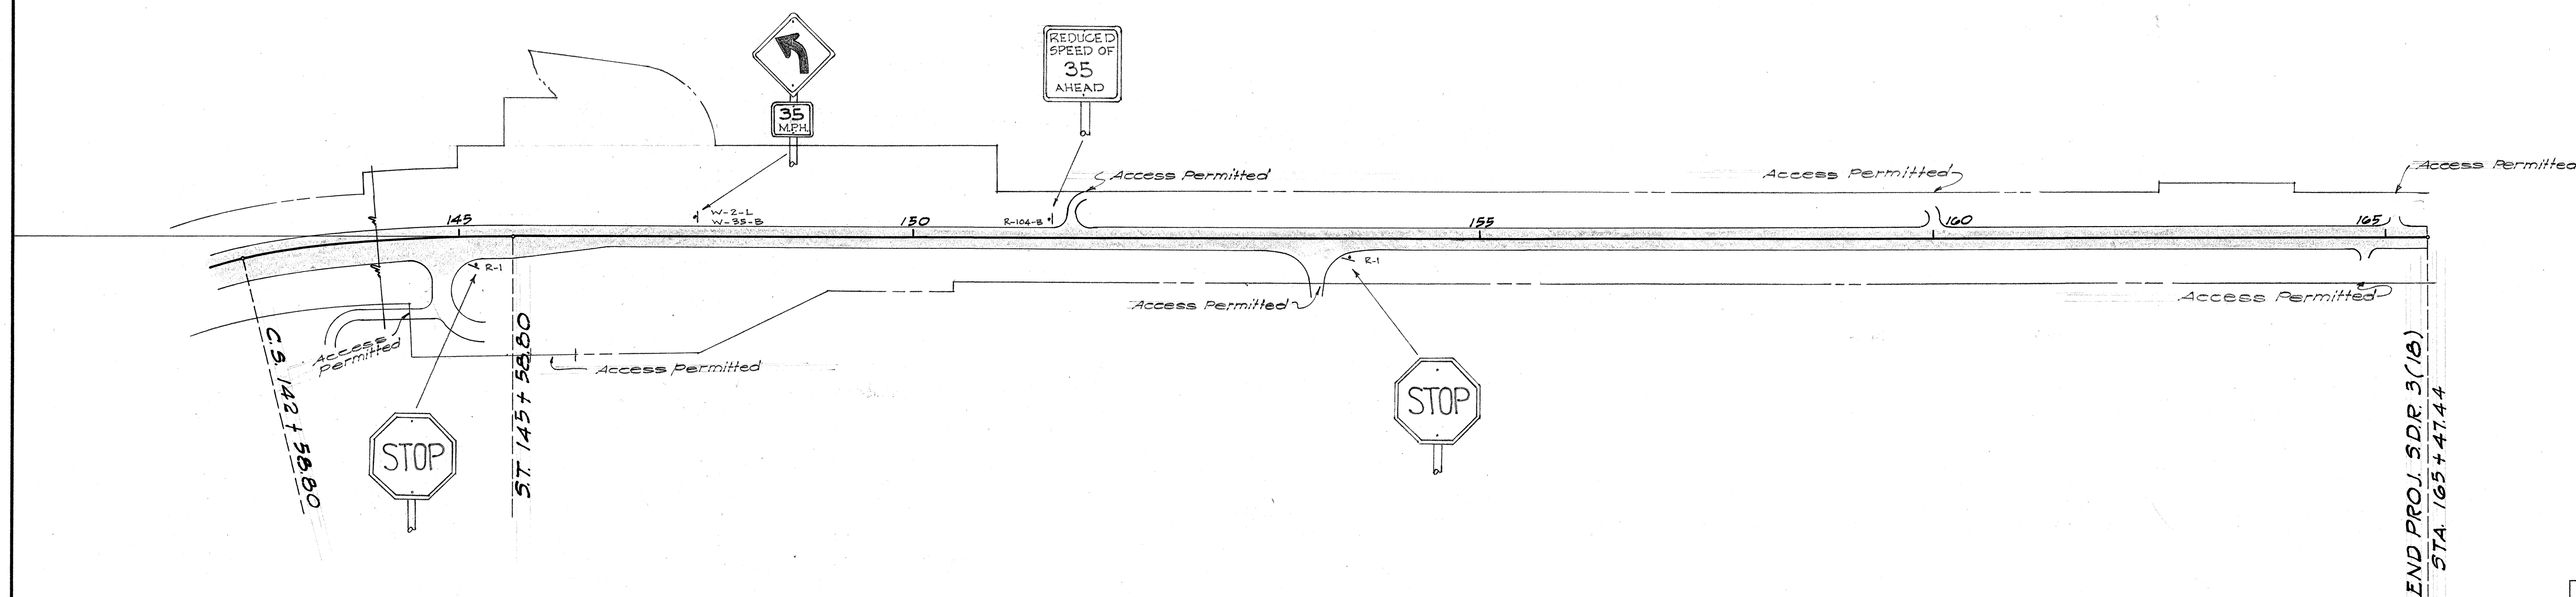

TERRITORIAL HIGHWAY DEPARTMENT
TERRITORY OF HAWAII
TRAFFIC SIGNS
AND
POINTS OF ACCESS
PROJ. NO. SDR 3(18)
Scale: 1"=100' Oct. 1953.

SHEET NO. 2 OF 2 SHEETS

5624.14

ORIGINAL PLAN	DATE
SURVEY PLOTTED BY	DESIGNED BY
DRAWN BY	CHECKED BY
NOTE BOOK NO.	