
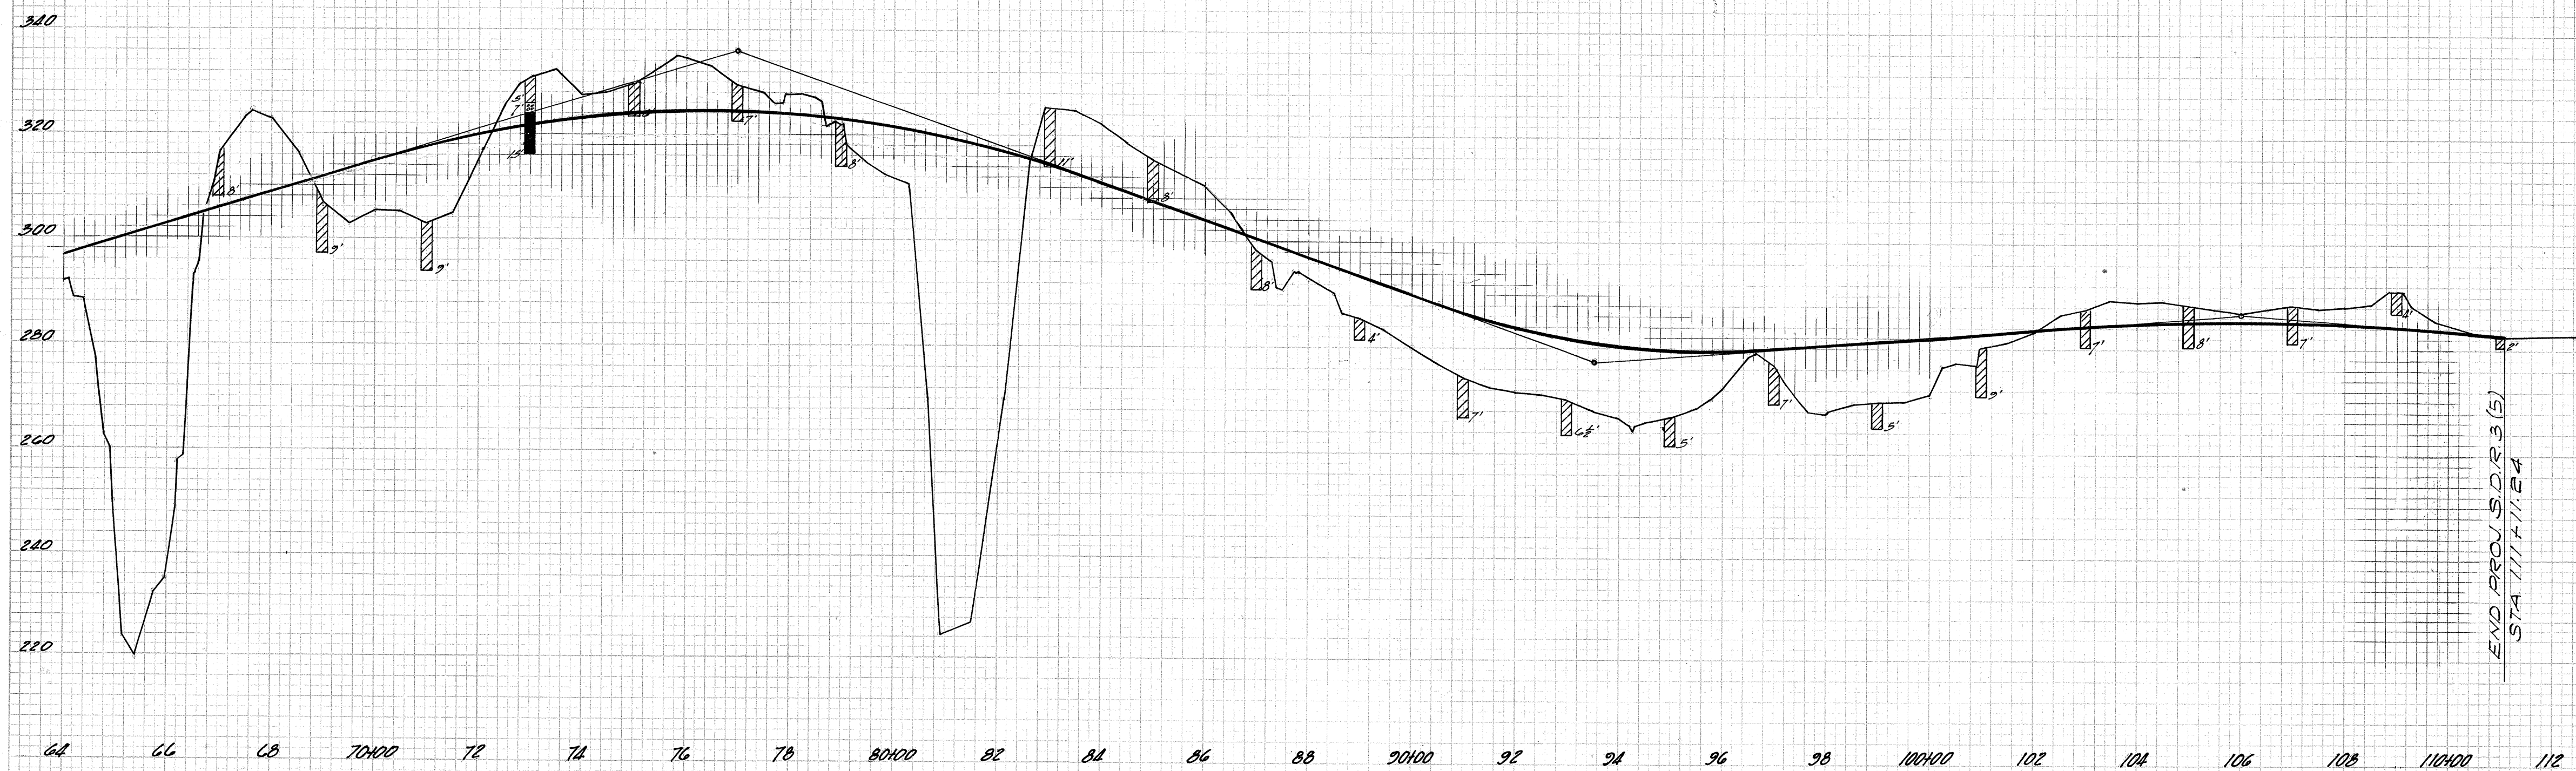


FED. ROAD DIST. NO.	STATE	FED. AID PROJ. NO.	FISCAL YEAR	SHEET NO.	TOTAL SHEETS
HAWAII	HAW.	SDR 3(5)	1955	7	46

1-4-55

FINAL SURVEY NO.	SURVEY PLOTTED	DATE
NOTE BOOK NO.	TEMPLATE	
	AREAS CHECKED	

ORIGINAL SURVEY NO.	SURVEY PLOTTED	DATE
NOTE BOOK NO.	TEMPLATE	
	AREAS CHECKED	

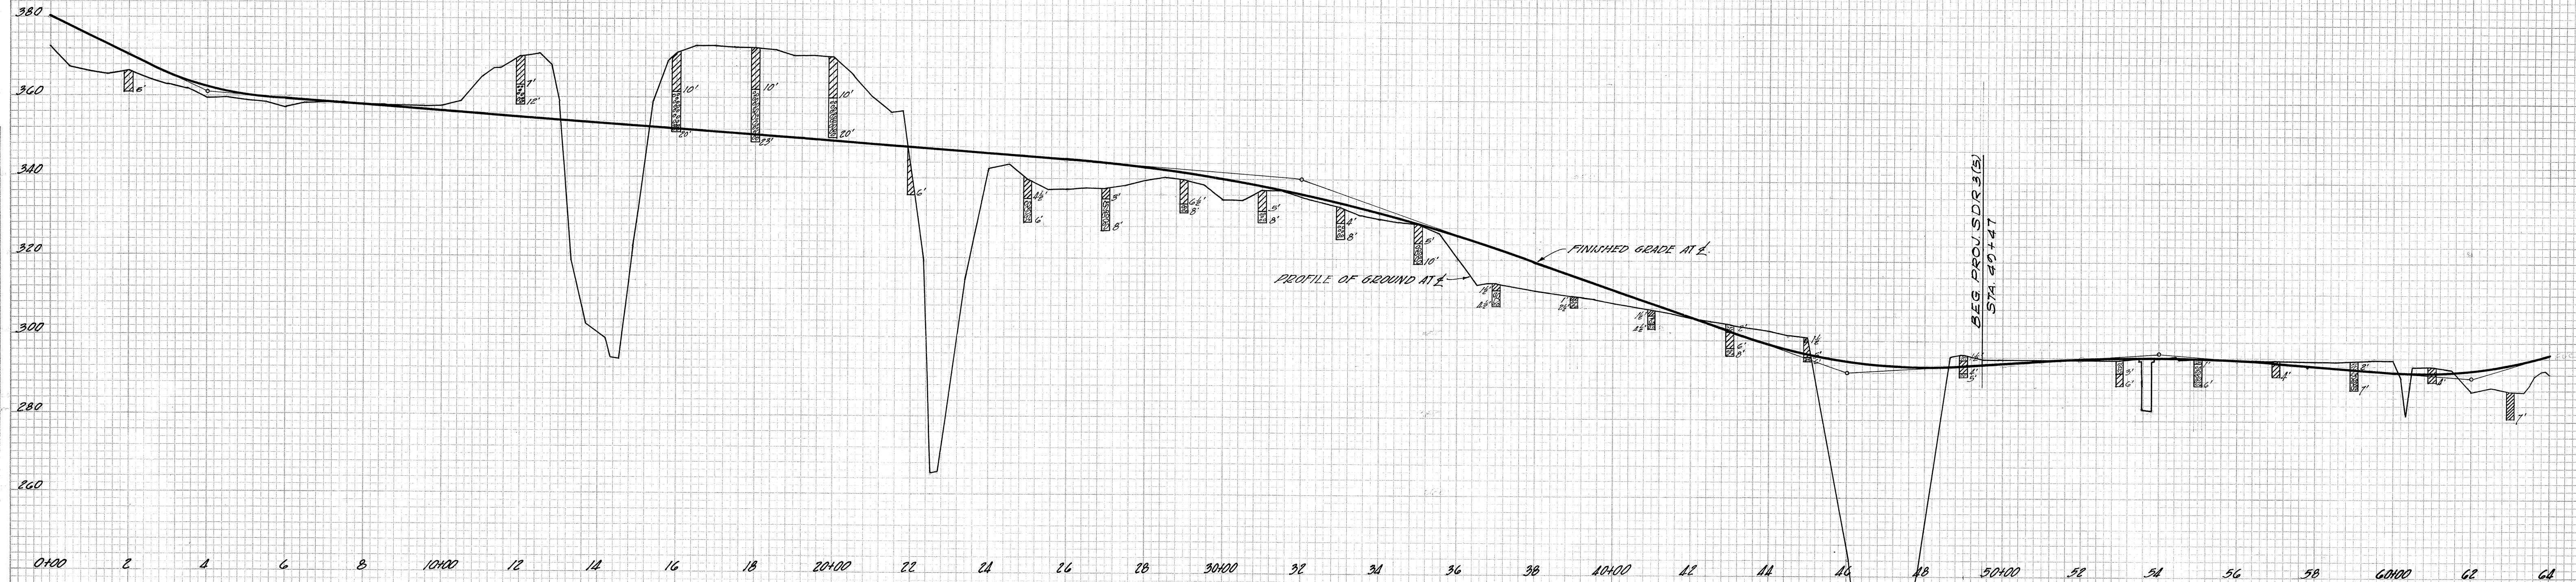

Note to Contractors:—
The data shown on this soil profile sheet is for design purposes only and is intended for the convenience of the Engineer in the control of earthwork. The borings were carefully made and are believed to be reliable but the Engineer does not guarantee the accuracy of same. The contractor is hereby advised and will be presumed to have made his own investigation on the site prior to submission of his bid.
The territory will not be responsible for the data shown on this sheet.

- LEGEND
- Volcanic Ash
 - Decomposed Rock
 - Red Cinders
 - Blue Rock

TERRITORIAL HIGHWAY DEPARTMENT
TERRITORY OF HAWAII
SOIL PROFILE
HAWAII BELT ROAD PROJECT SDR(5)
Scale: Horiz. 1" = 200'
Vert. 1" = 20'

5522.7