



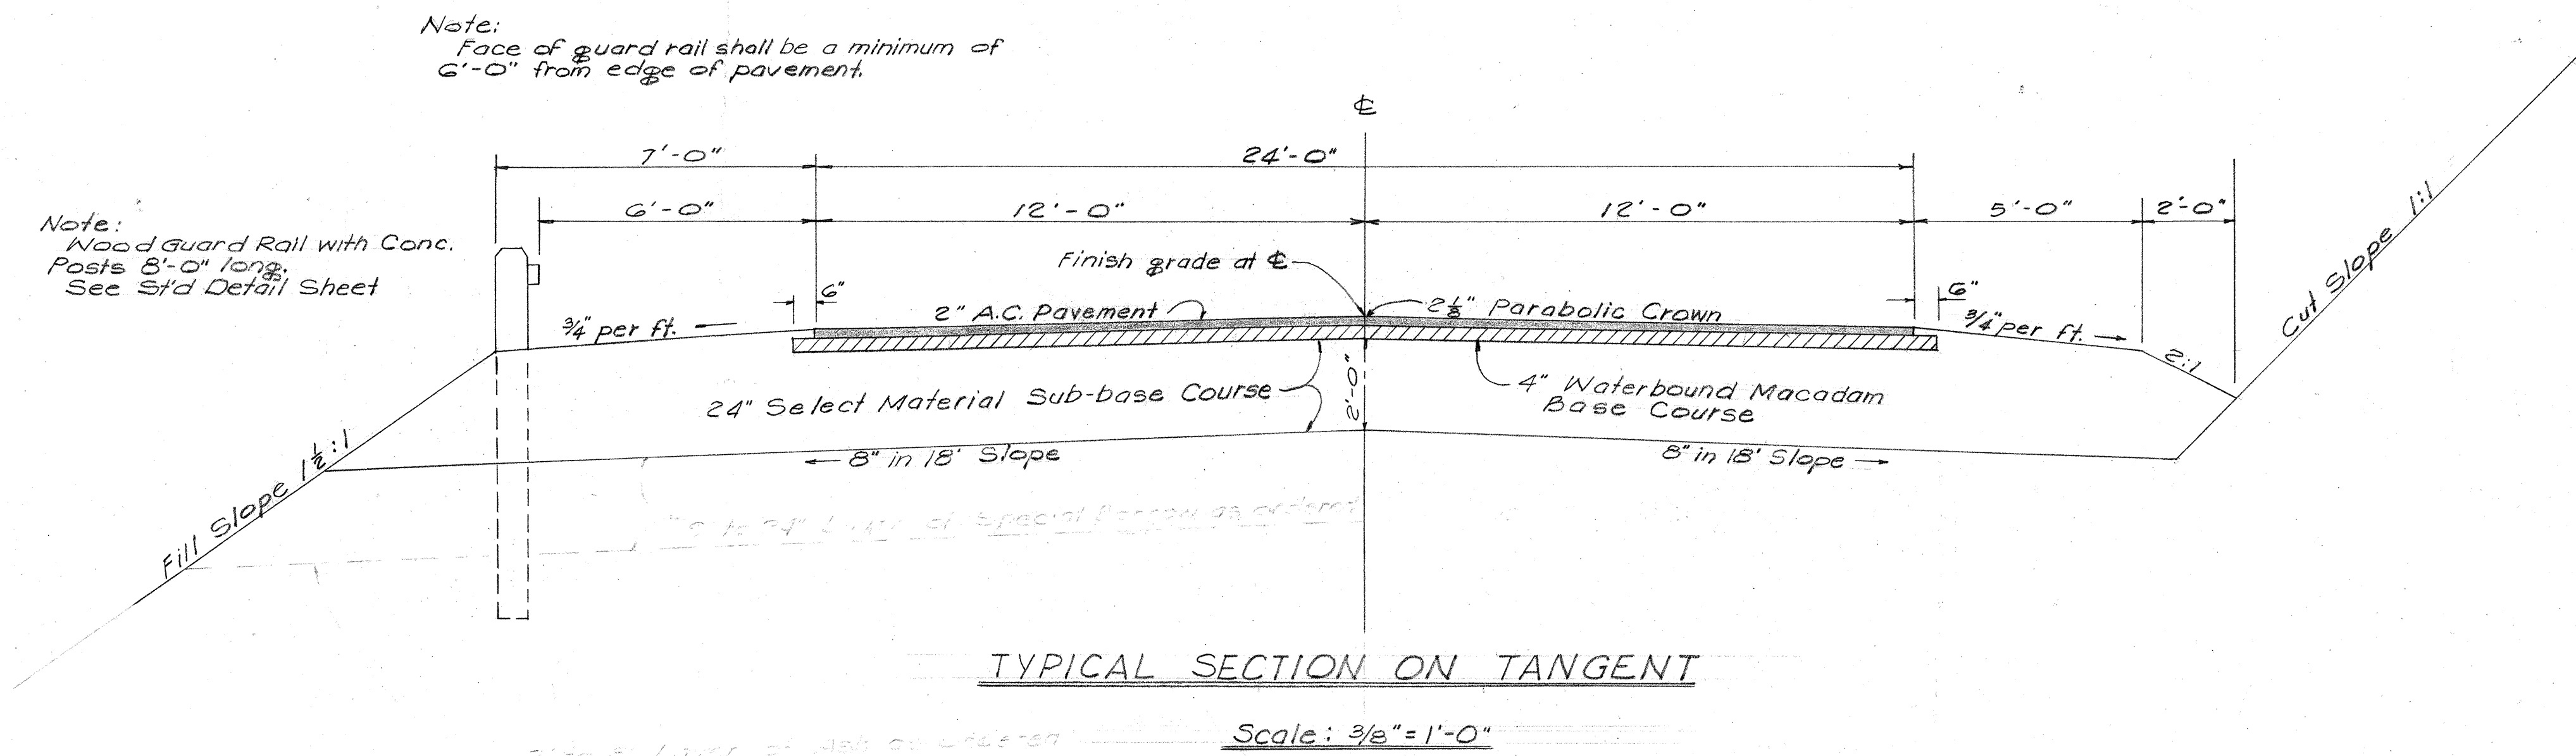

GENERAL NOTES ON PAVEMENT & BASE COURSE

- PAVEMENT — Pavement shall be Asphalt Concrete Surface Course 2" Compacted thickness. Use Mix III
- BASE COURSE — Base Course shall be Waterbound Macadam Base Course 4" Compacted thickness consisting of Coarse Rock Size No 2 (2 1/2" - 3/4") and Filler (1/2" - #100)
- SUB-BASE — Sub-base shall be Select Material 24" thick
- All above courses subject to Special Provisions & Specifications.

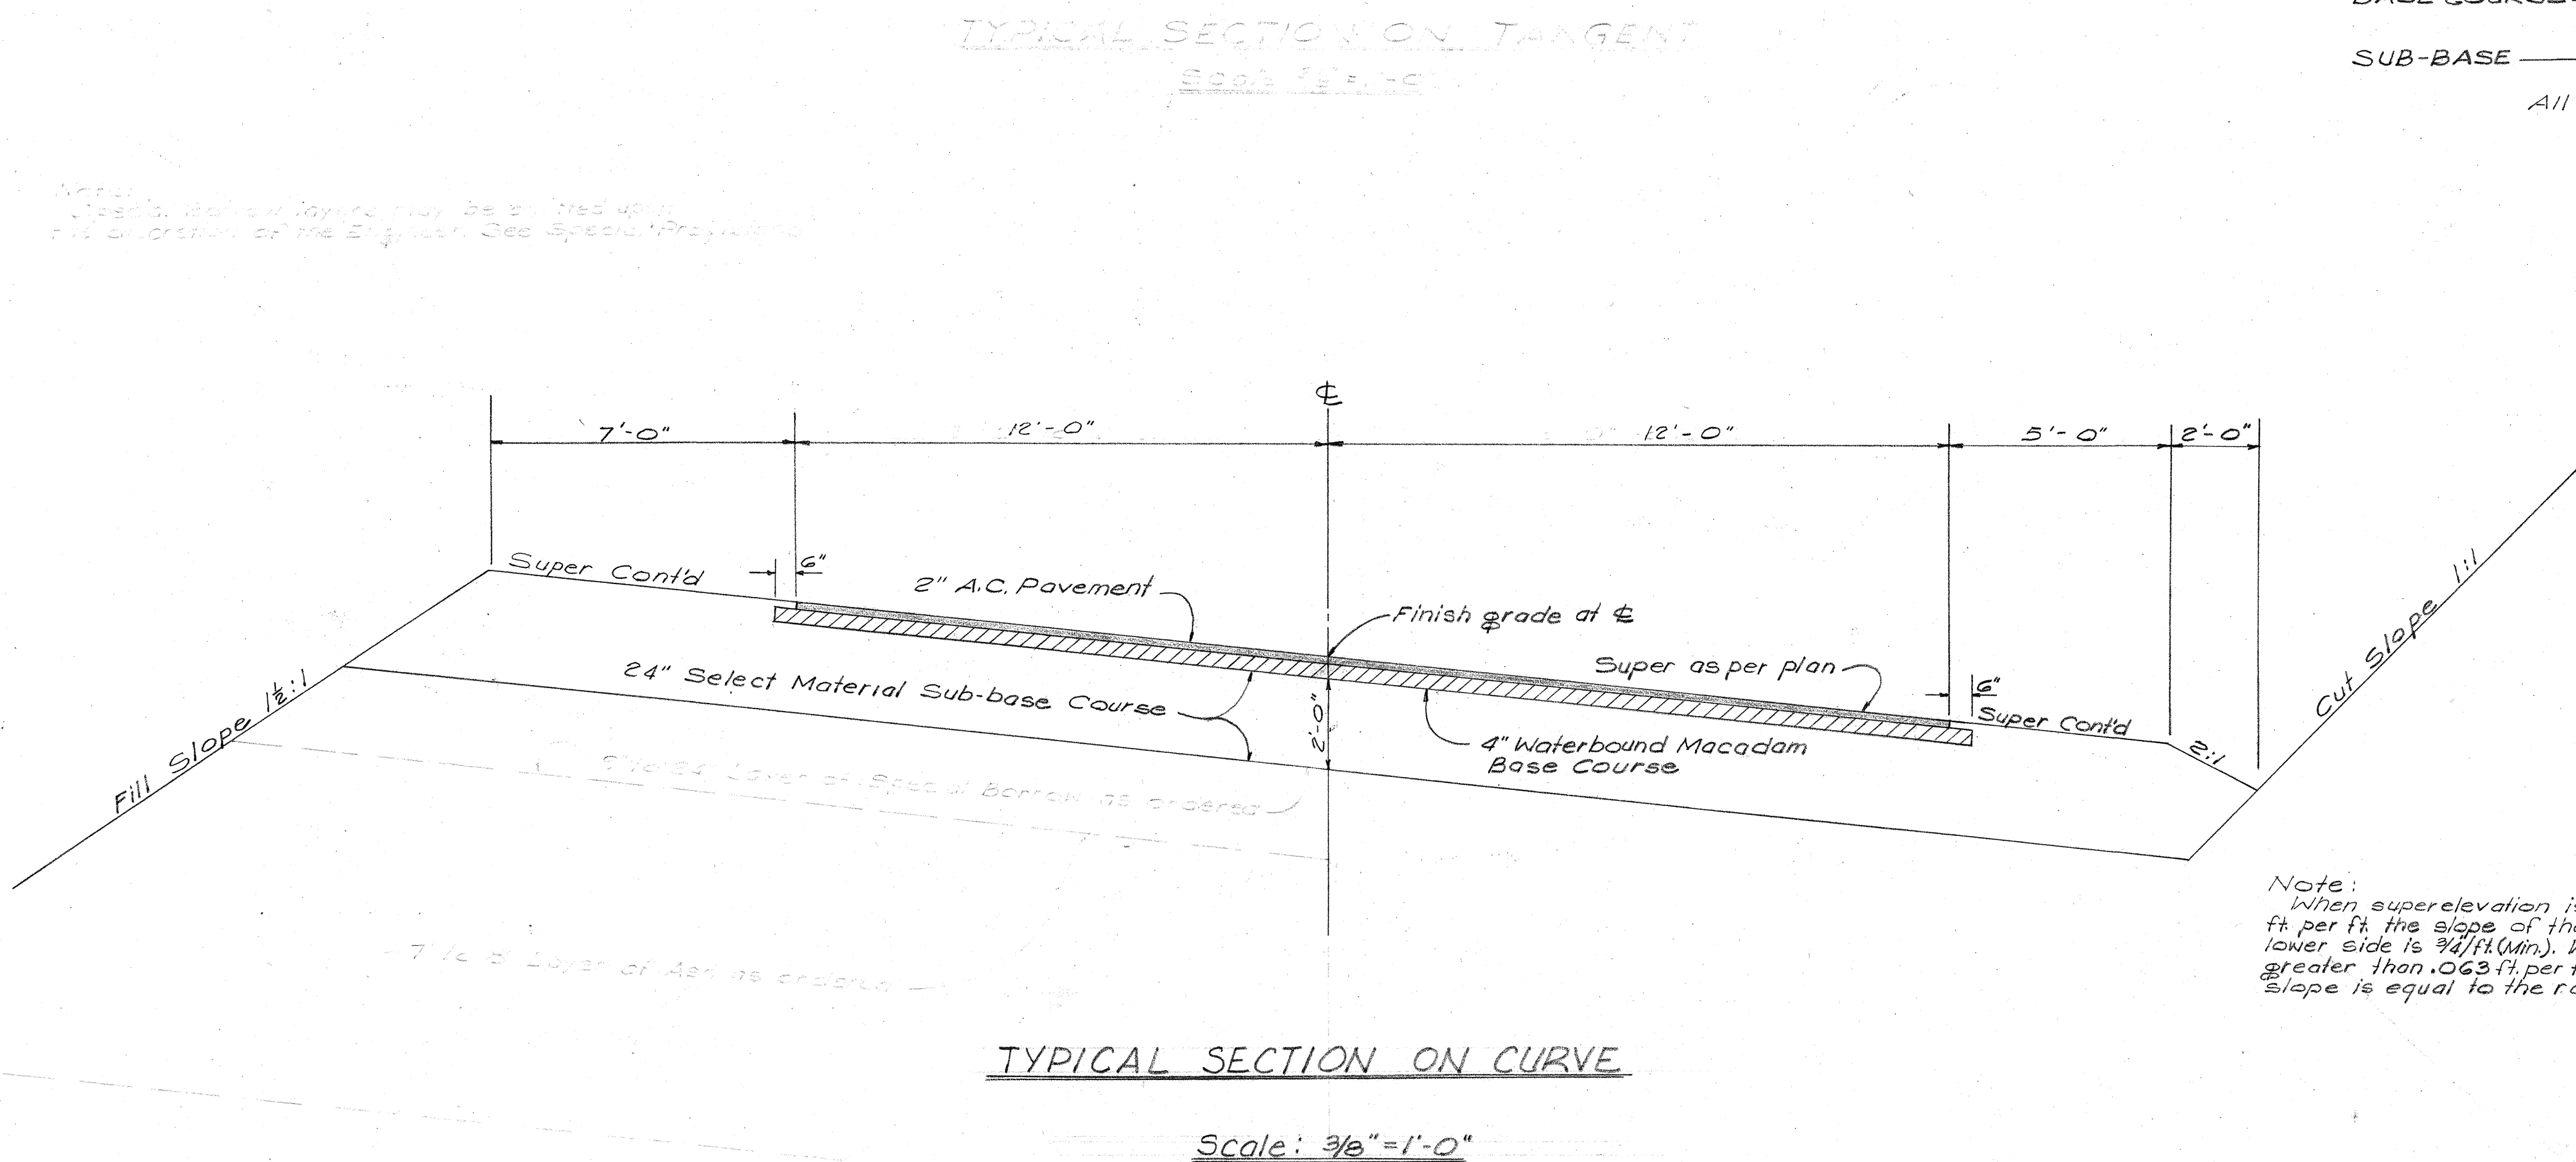

Note: When superelevation is less than .063 ft per ft the slope of the shoulder on the lower side is 3/4" ft (Min). When super is greater than .063 ft per ft the shoulder slope is equal to the rate of super.

TERRITORIAL HIGHWAY DEPARTMENT
TERRITORY OF HAWAII

TYPICAL SECTIONS

HAWAII BELT ROAD PROJ. NO. F-SDR-019-2(1)

Scale: As Shown May 1955

SHEET No. 1 OF 1 SHEETS

5755.2

DESIGNED BY	DATE
DRAWN BY	
CHECKED BY	
NOTED BY	
QUANTITIES CHECKED BY	
ORIGINAL PLAN	
NOTE BOOK	
No.	