
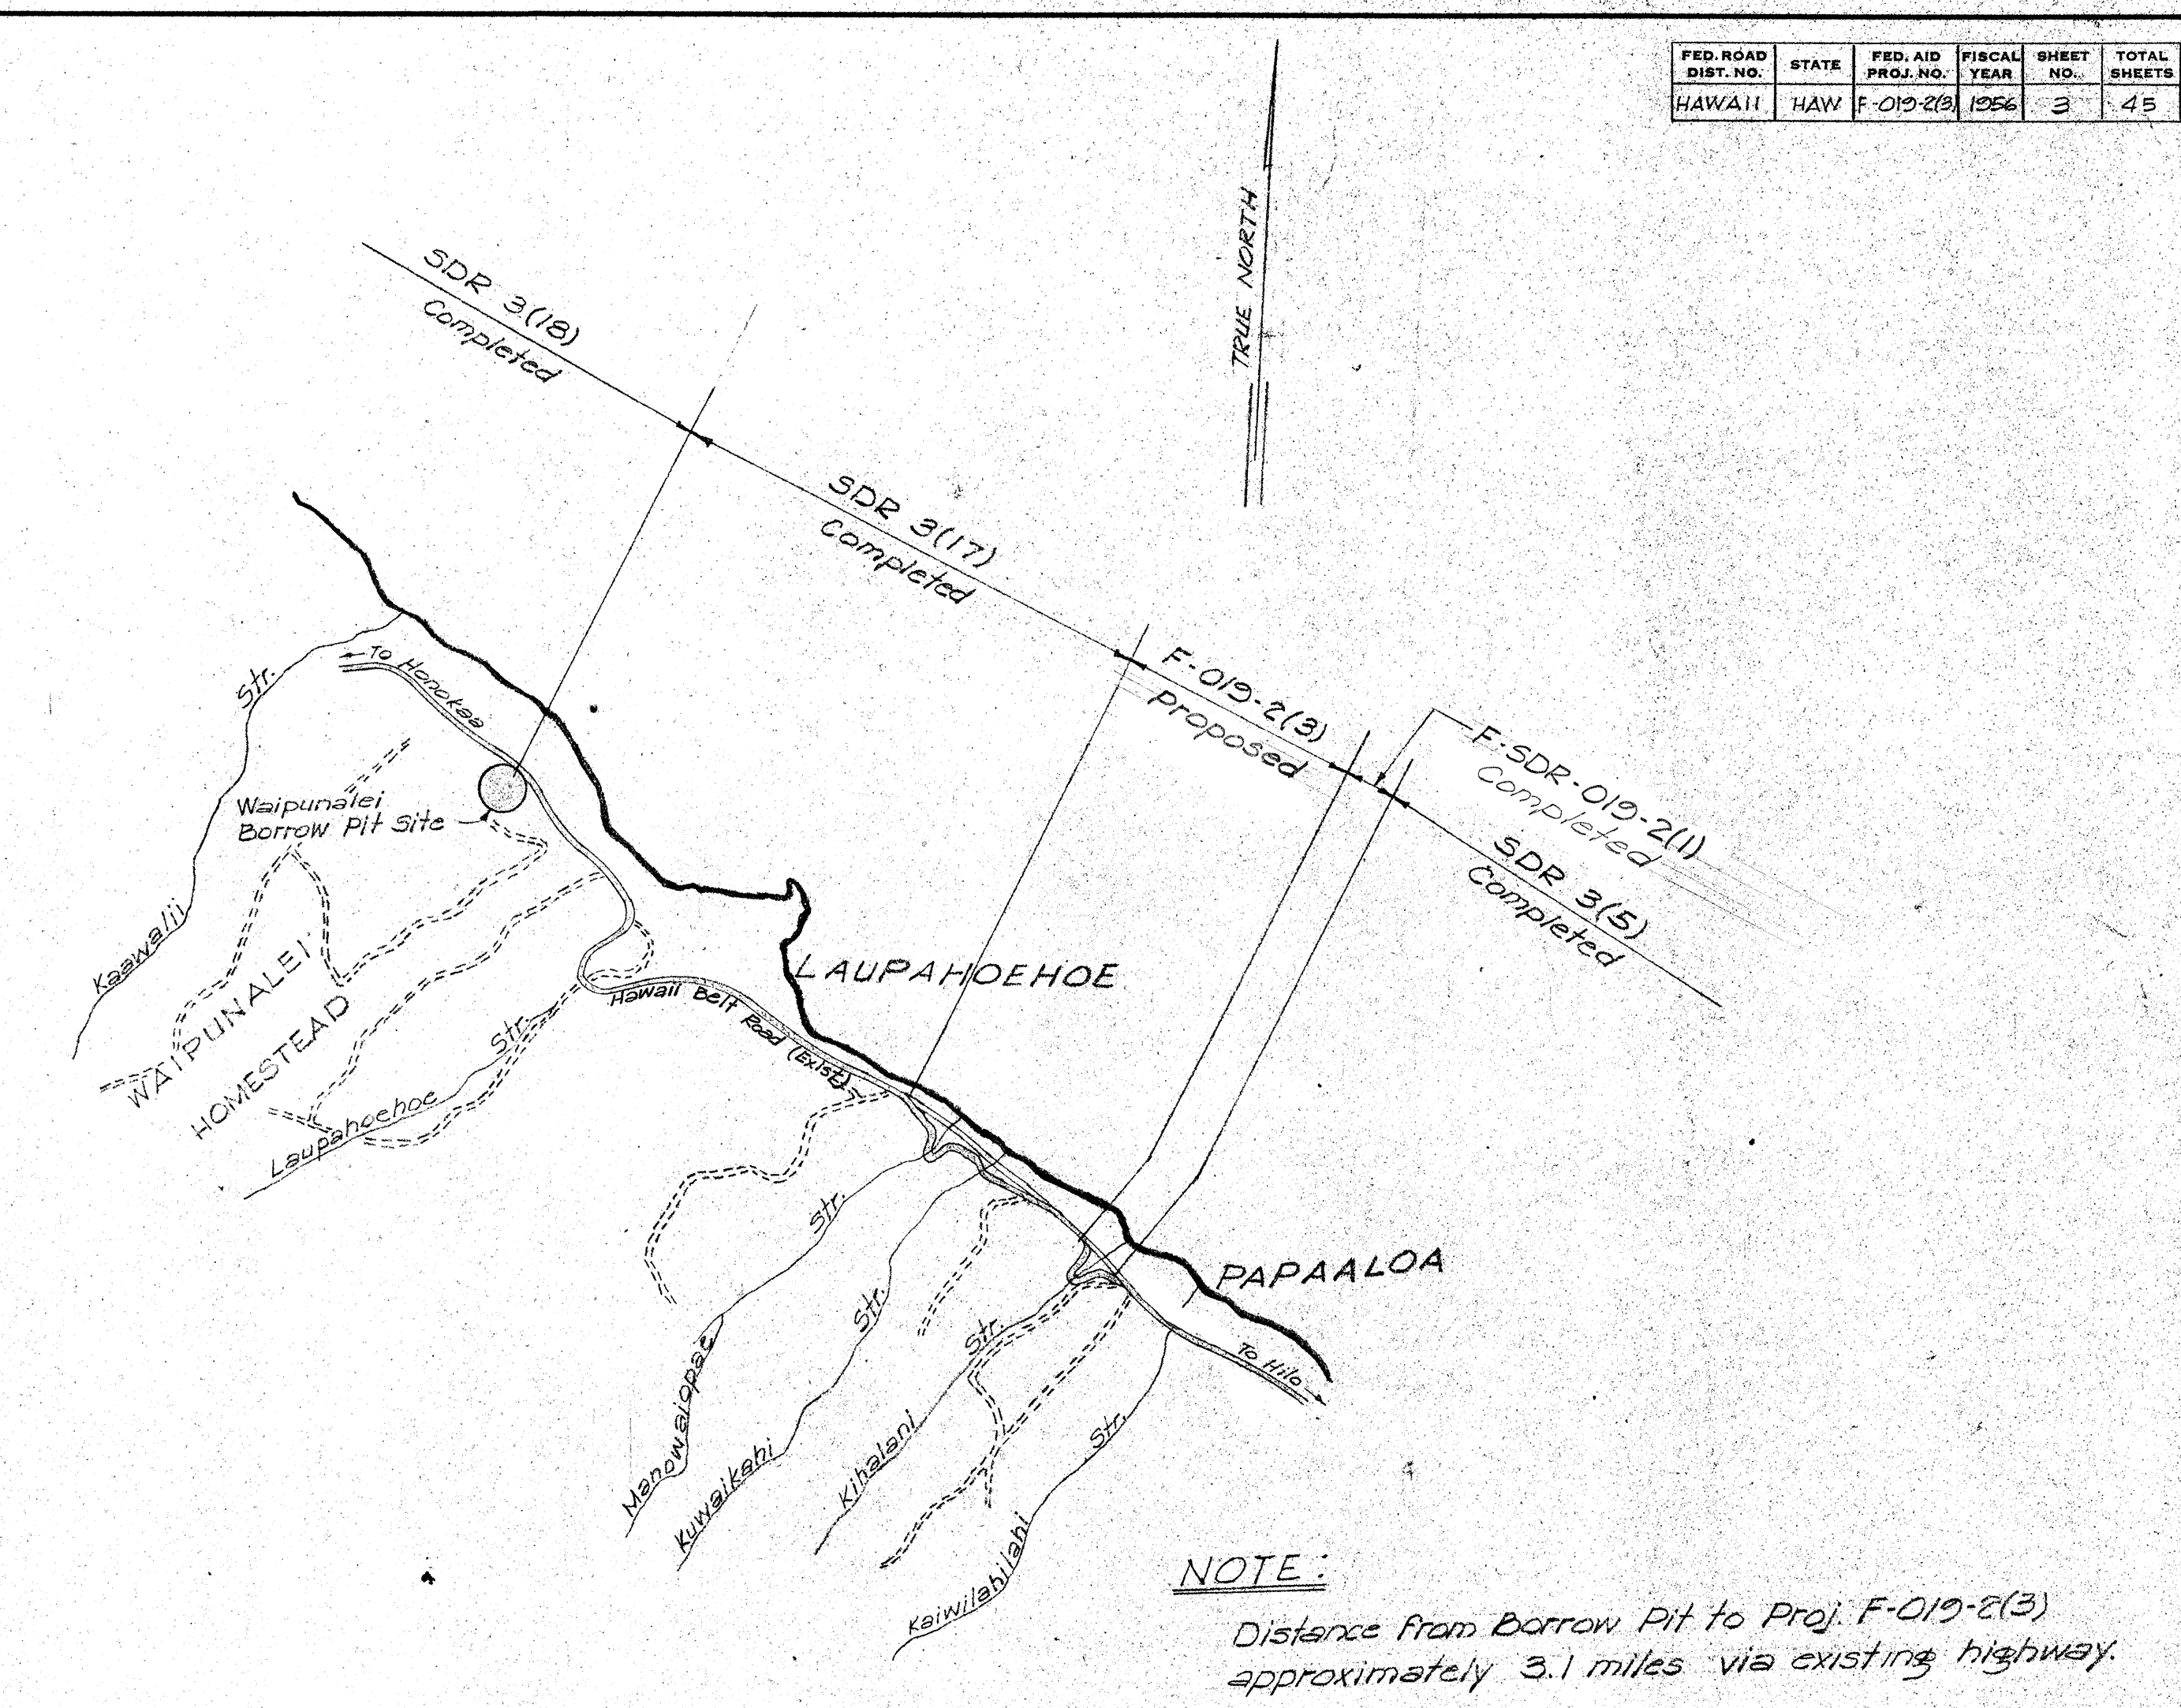


FED. ROAD DIST. NO.	STATE	FED. AID PROJ. NO.	FISCAL YEAR	SHEET NO.	TOTAL SHEETS
HAWAII	HAW	F-019-2(3)	1956	3	45

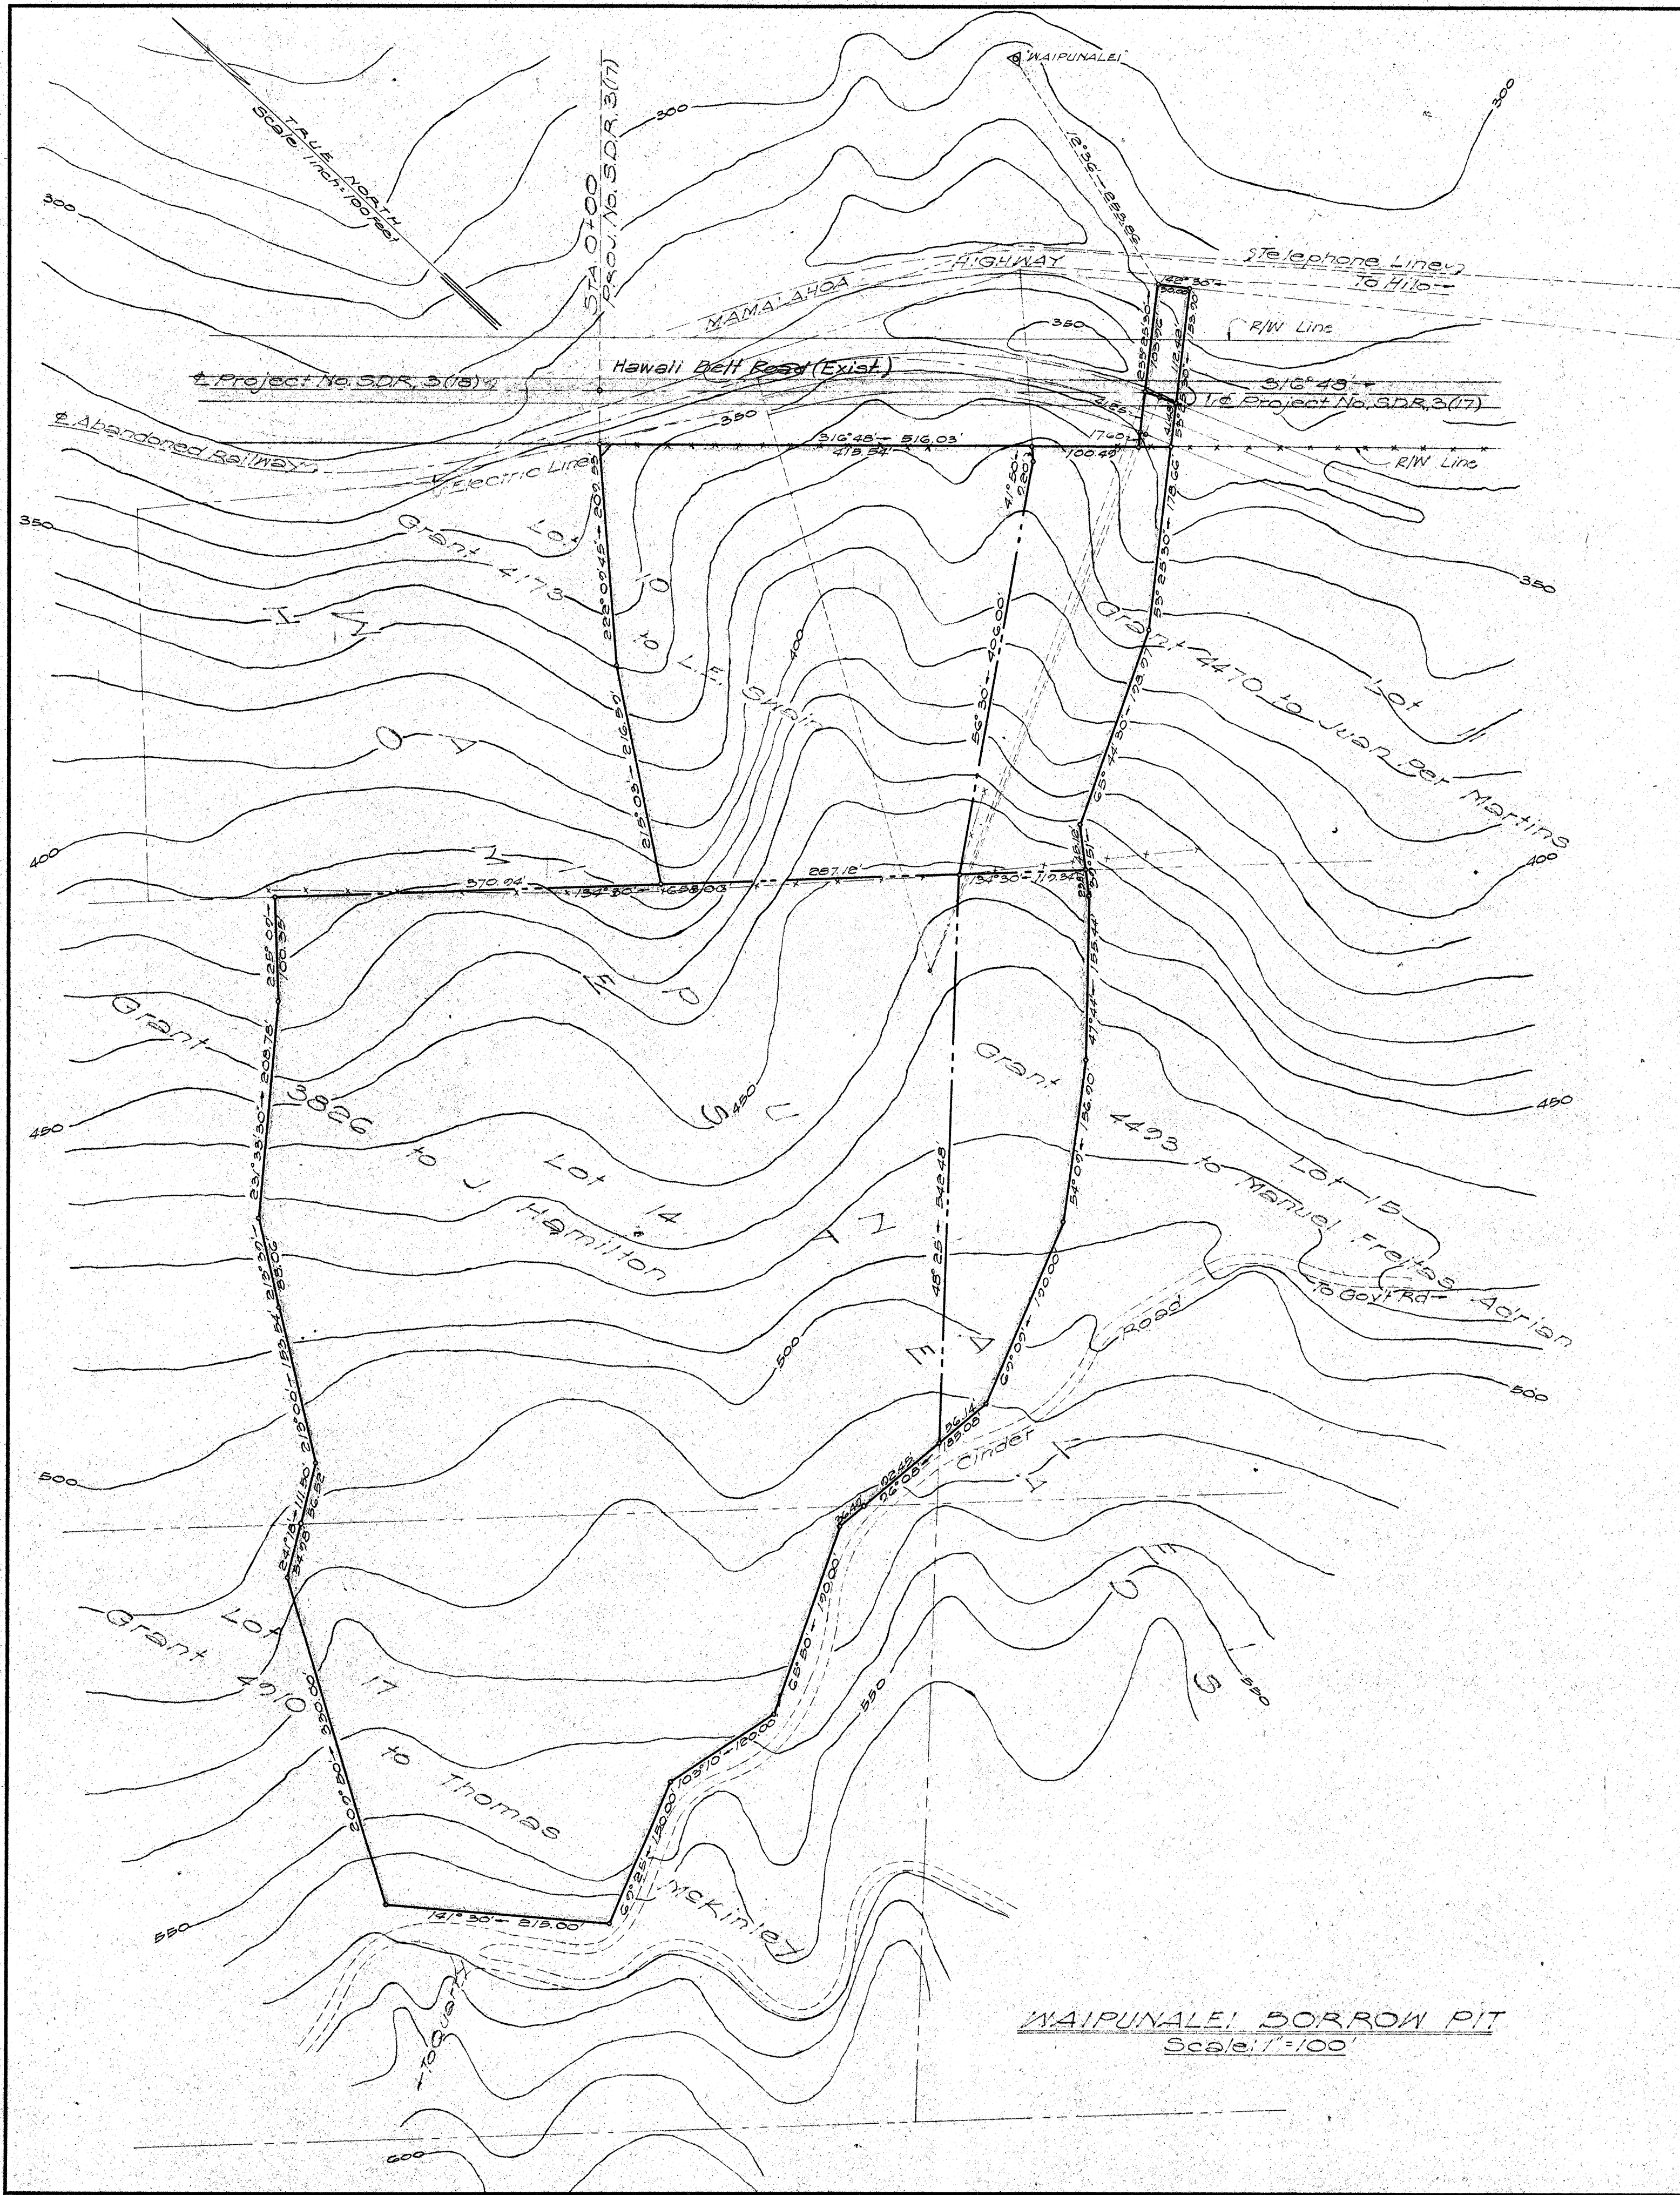

LOCATION OF BORROW PIT
Scale: 1" = 2604'

NOTE:
Distance from Borrow Pit to Proj. F-019-2(3)
approximately 3.1 miles via existing highway.

TERRITORIAL HIGHWAY DEPARTMENT	
TERRITORY OF HAWAII	
BORROW PIT	
HAWAII BELT ROAD	PROJ. NO. F-019-2(3)
Scale: As Shown	April 1956

SHEET NO. 1 OF 1 SHEETS

DATE	
SURVEY PLOTTED BY	
PLAN	
TRACED BY	
QUANTITIES BY	
CHECKED BY	
NOTE BOOK	
No.	