


FED. ROAD DIST. NO.	STATE	FED. AID PROJ. NO.	FISCAL YEAR	SHEET NO.	TOTAL SHEETS
HAWAII	HAW	F-010-2(3)	1956	7	45

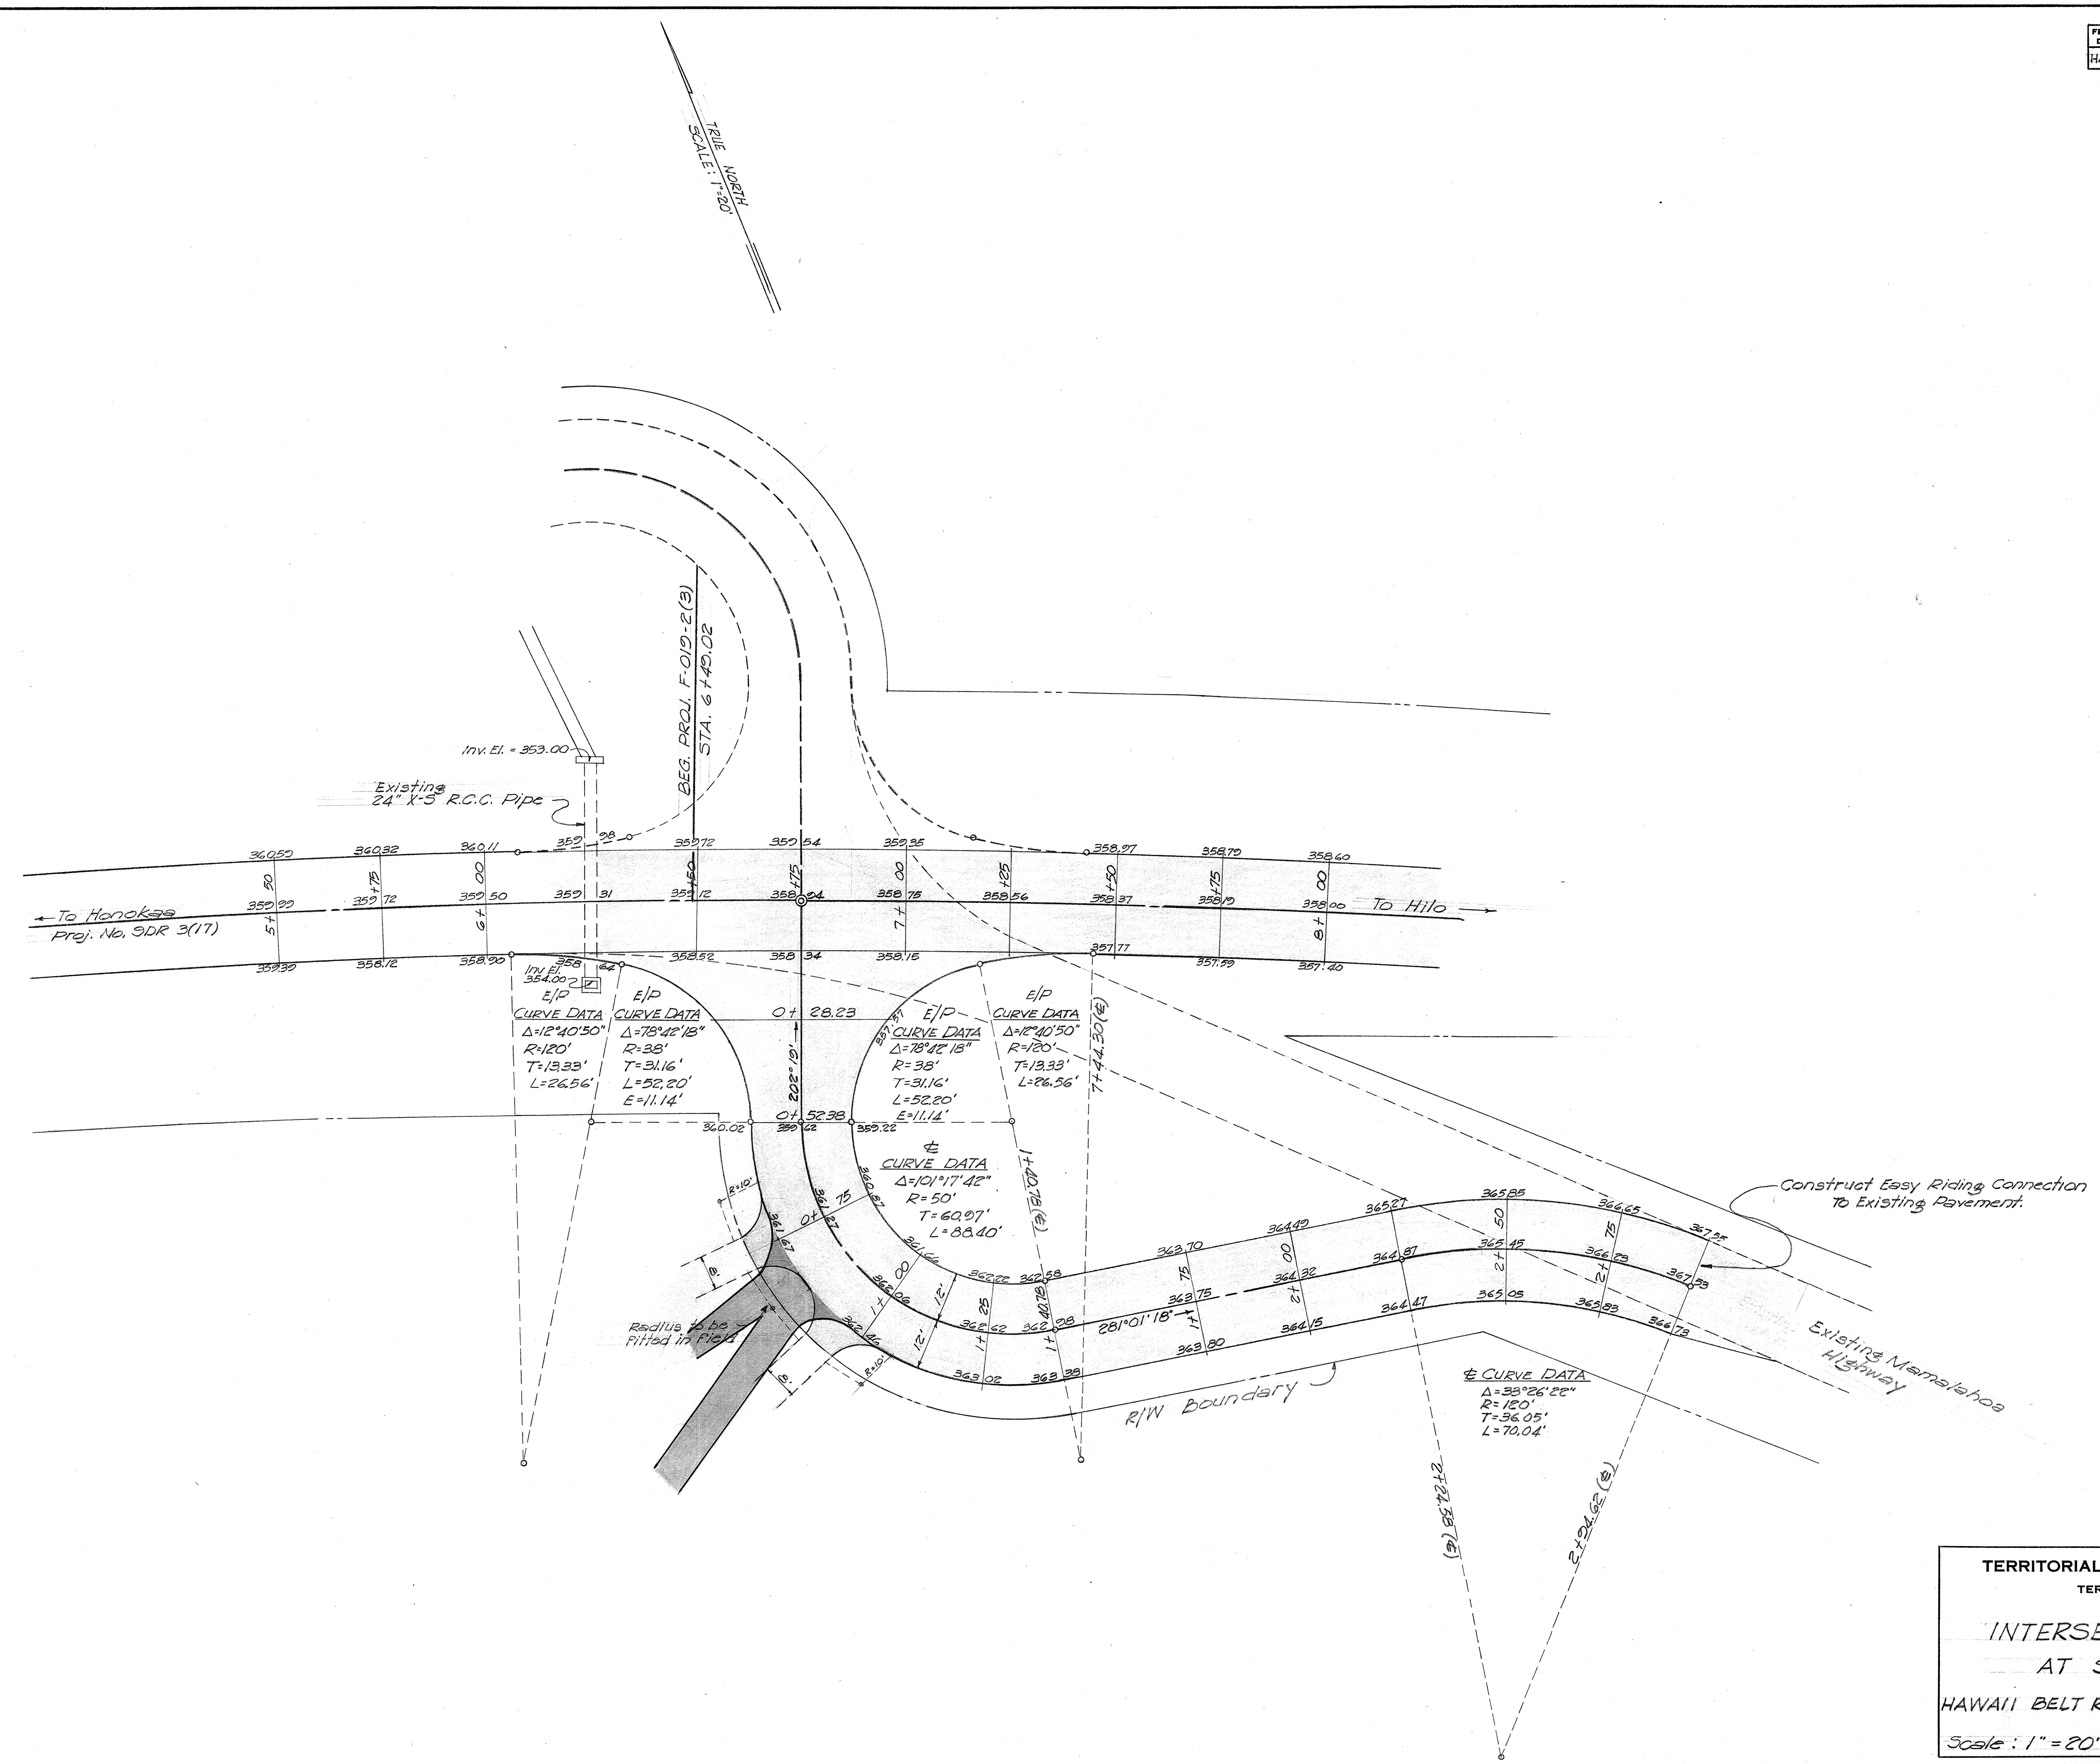

SURVEY PLOTTED BY	DATE
DESIGNED BY	"
TRACED BY	"
QUANTITIES BY	"
CHECKED BY	"
NOTE BOOK	"
No.	"

TERRITORIAL HIGHWAY DEPARTMENT
TERRITORY OF HAWAII

INTERSECTION DETAIL
AT STA. 6+75

HAWAII BELT ROAD PROJ. NO. F-010-2(3)

Scale: 1"=20' April 1956

SHEET No. / OF / SHEETS

5845