




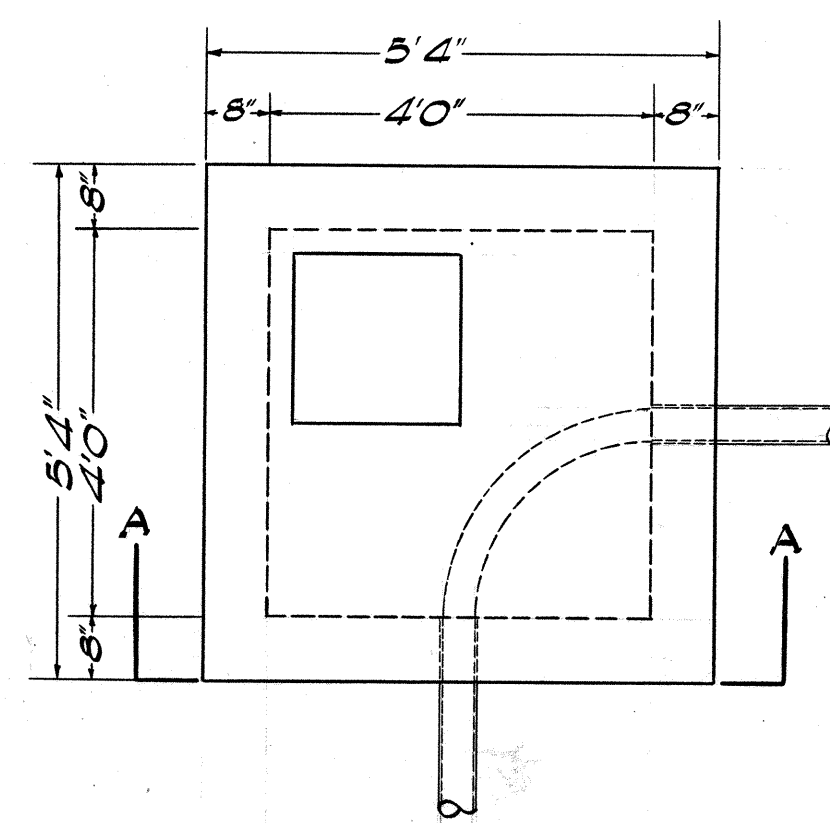

PLAN

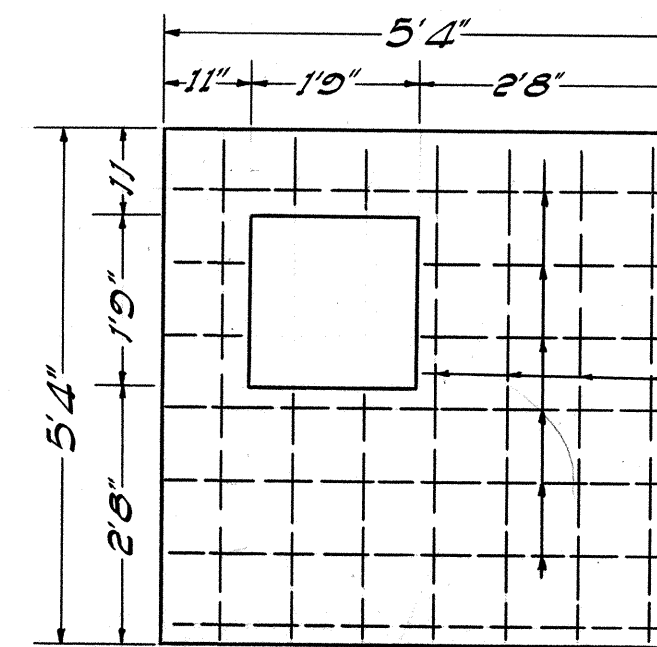


TOP SLAB REINFORCING

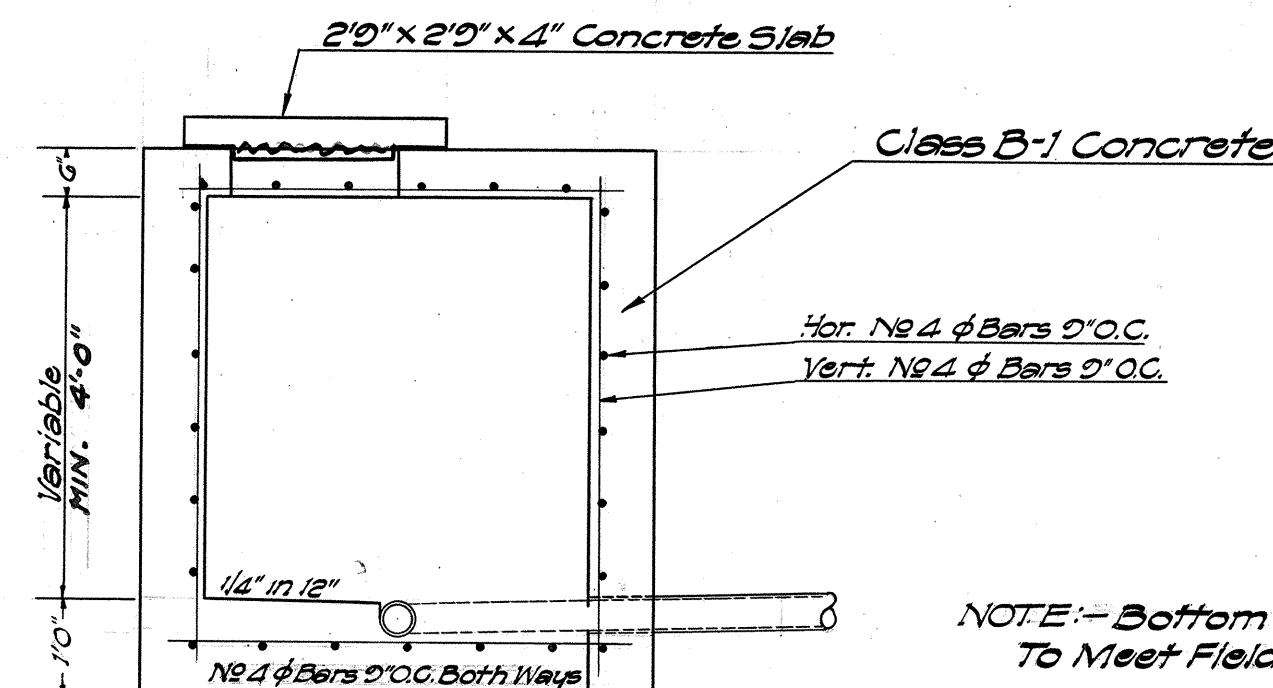


SECTION A-A


TYPICAL MANHOLE DETAIL
Scale 1/2"=1'0"

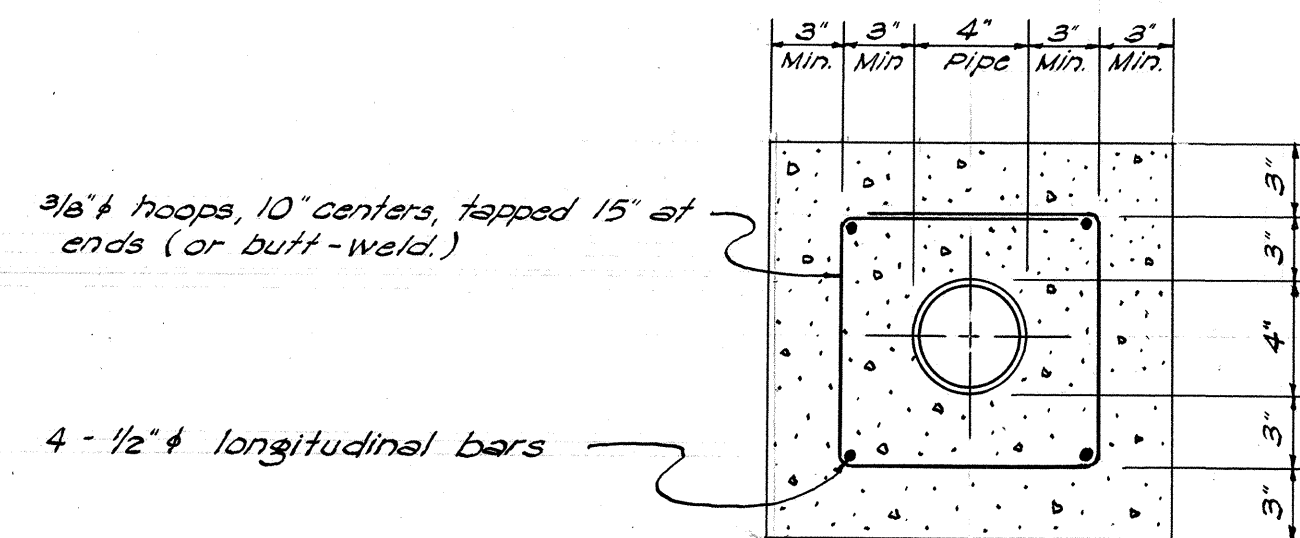

DETAIL OF SEWER JACKET
Scale: 1/2"=1'0"

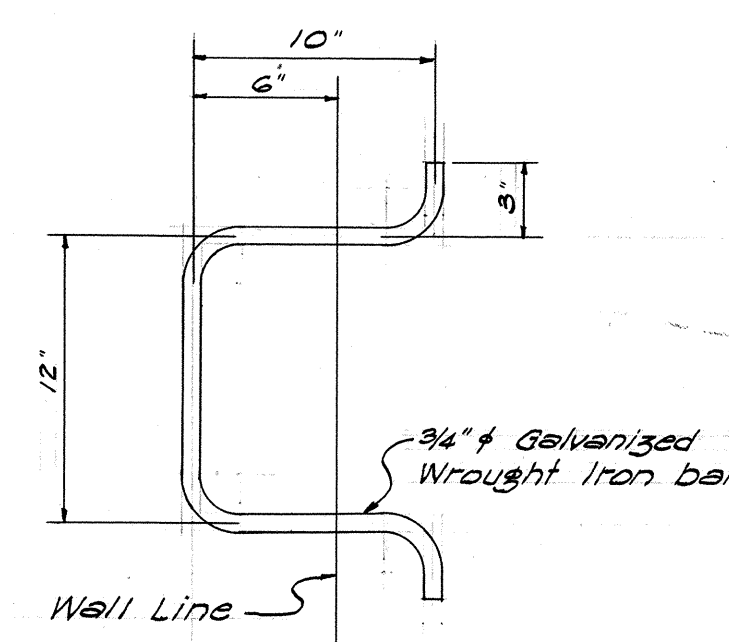

MANHOLE RUNG
Scale: 1/2"=1'0"

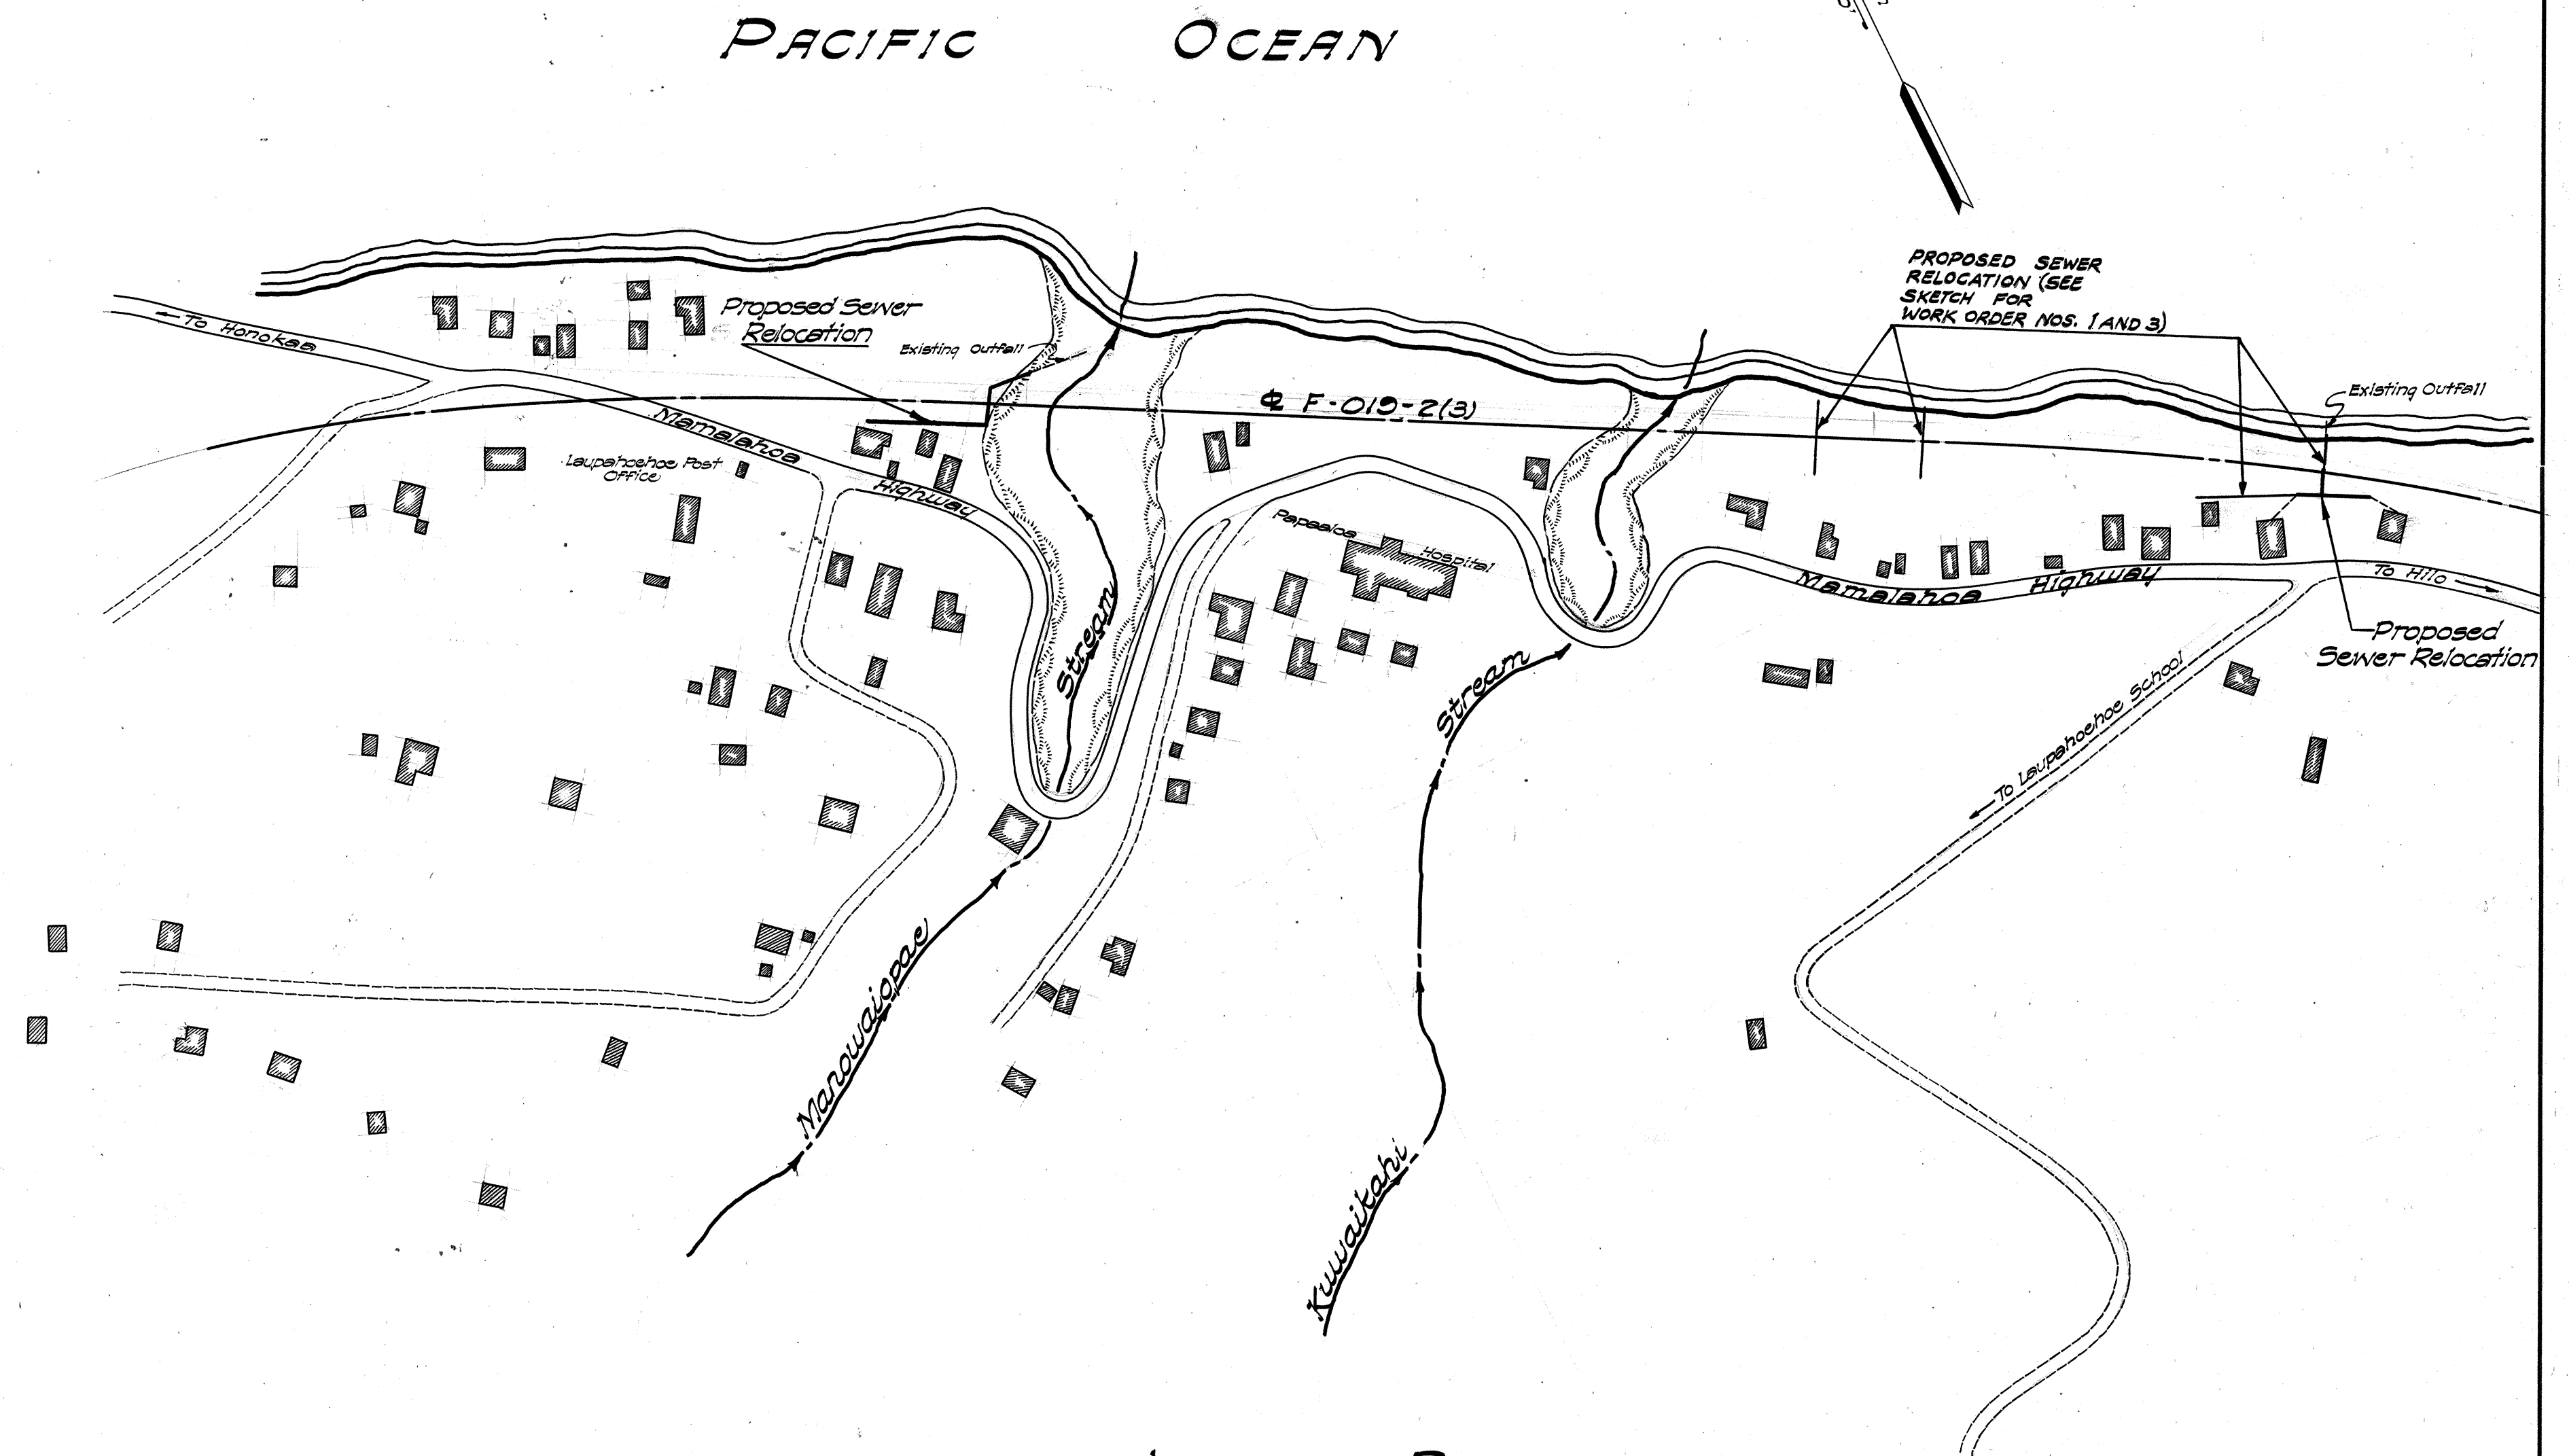

LOCATION PLAN
LAUPAHOEHOE
Scale 1 in.=200 Ft.

Approved: Nov. 25, 1953
Manis J. W.
Board of Health


TERRITORIAL HIGHWAY DEPARTMENT
TERRITORY OF HAWAII
**MANHOLE DETAIL AND
GENERAL LAYOUT OF
SEWER SYSTEM**
Hawaii Belt Road Proj. F-010-2(3)
Scale as Noted April 1956
SHEET No. 1 OF 2 SHEETS

5845.8

SURVEY PLOTTED BY: _____ DATE: _____
DESIGNED BY: _____
DRAWN BY: _____
CHECKED BY: _____
NOTE BOOK No. _____

PLAN	SURVEYED	BY	DATE
NOTE BOOK	PLOTTED		
NO. _____	ALIGNMENT CHECKED		
	RT. OF WAY CHECKED		

PROFILE	SURVEYED	BY	DATE
NOTE BOOK	PLOTTED		
	GRADES CHECKED		
	B. M.'S NOTED		
NO. _____	STRUCTURE NOTATIONS CH'KD.		

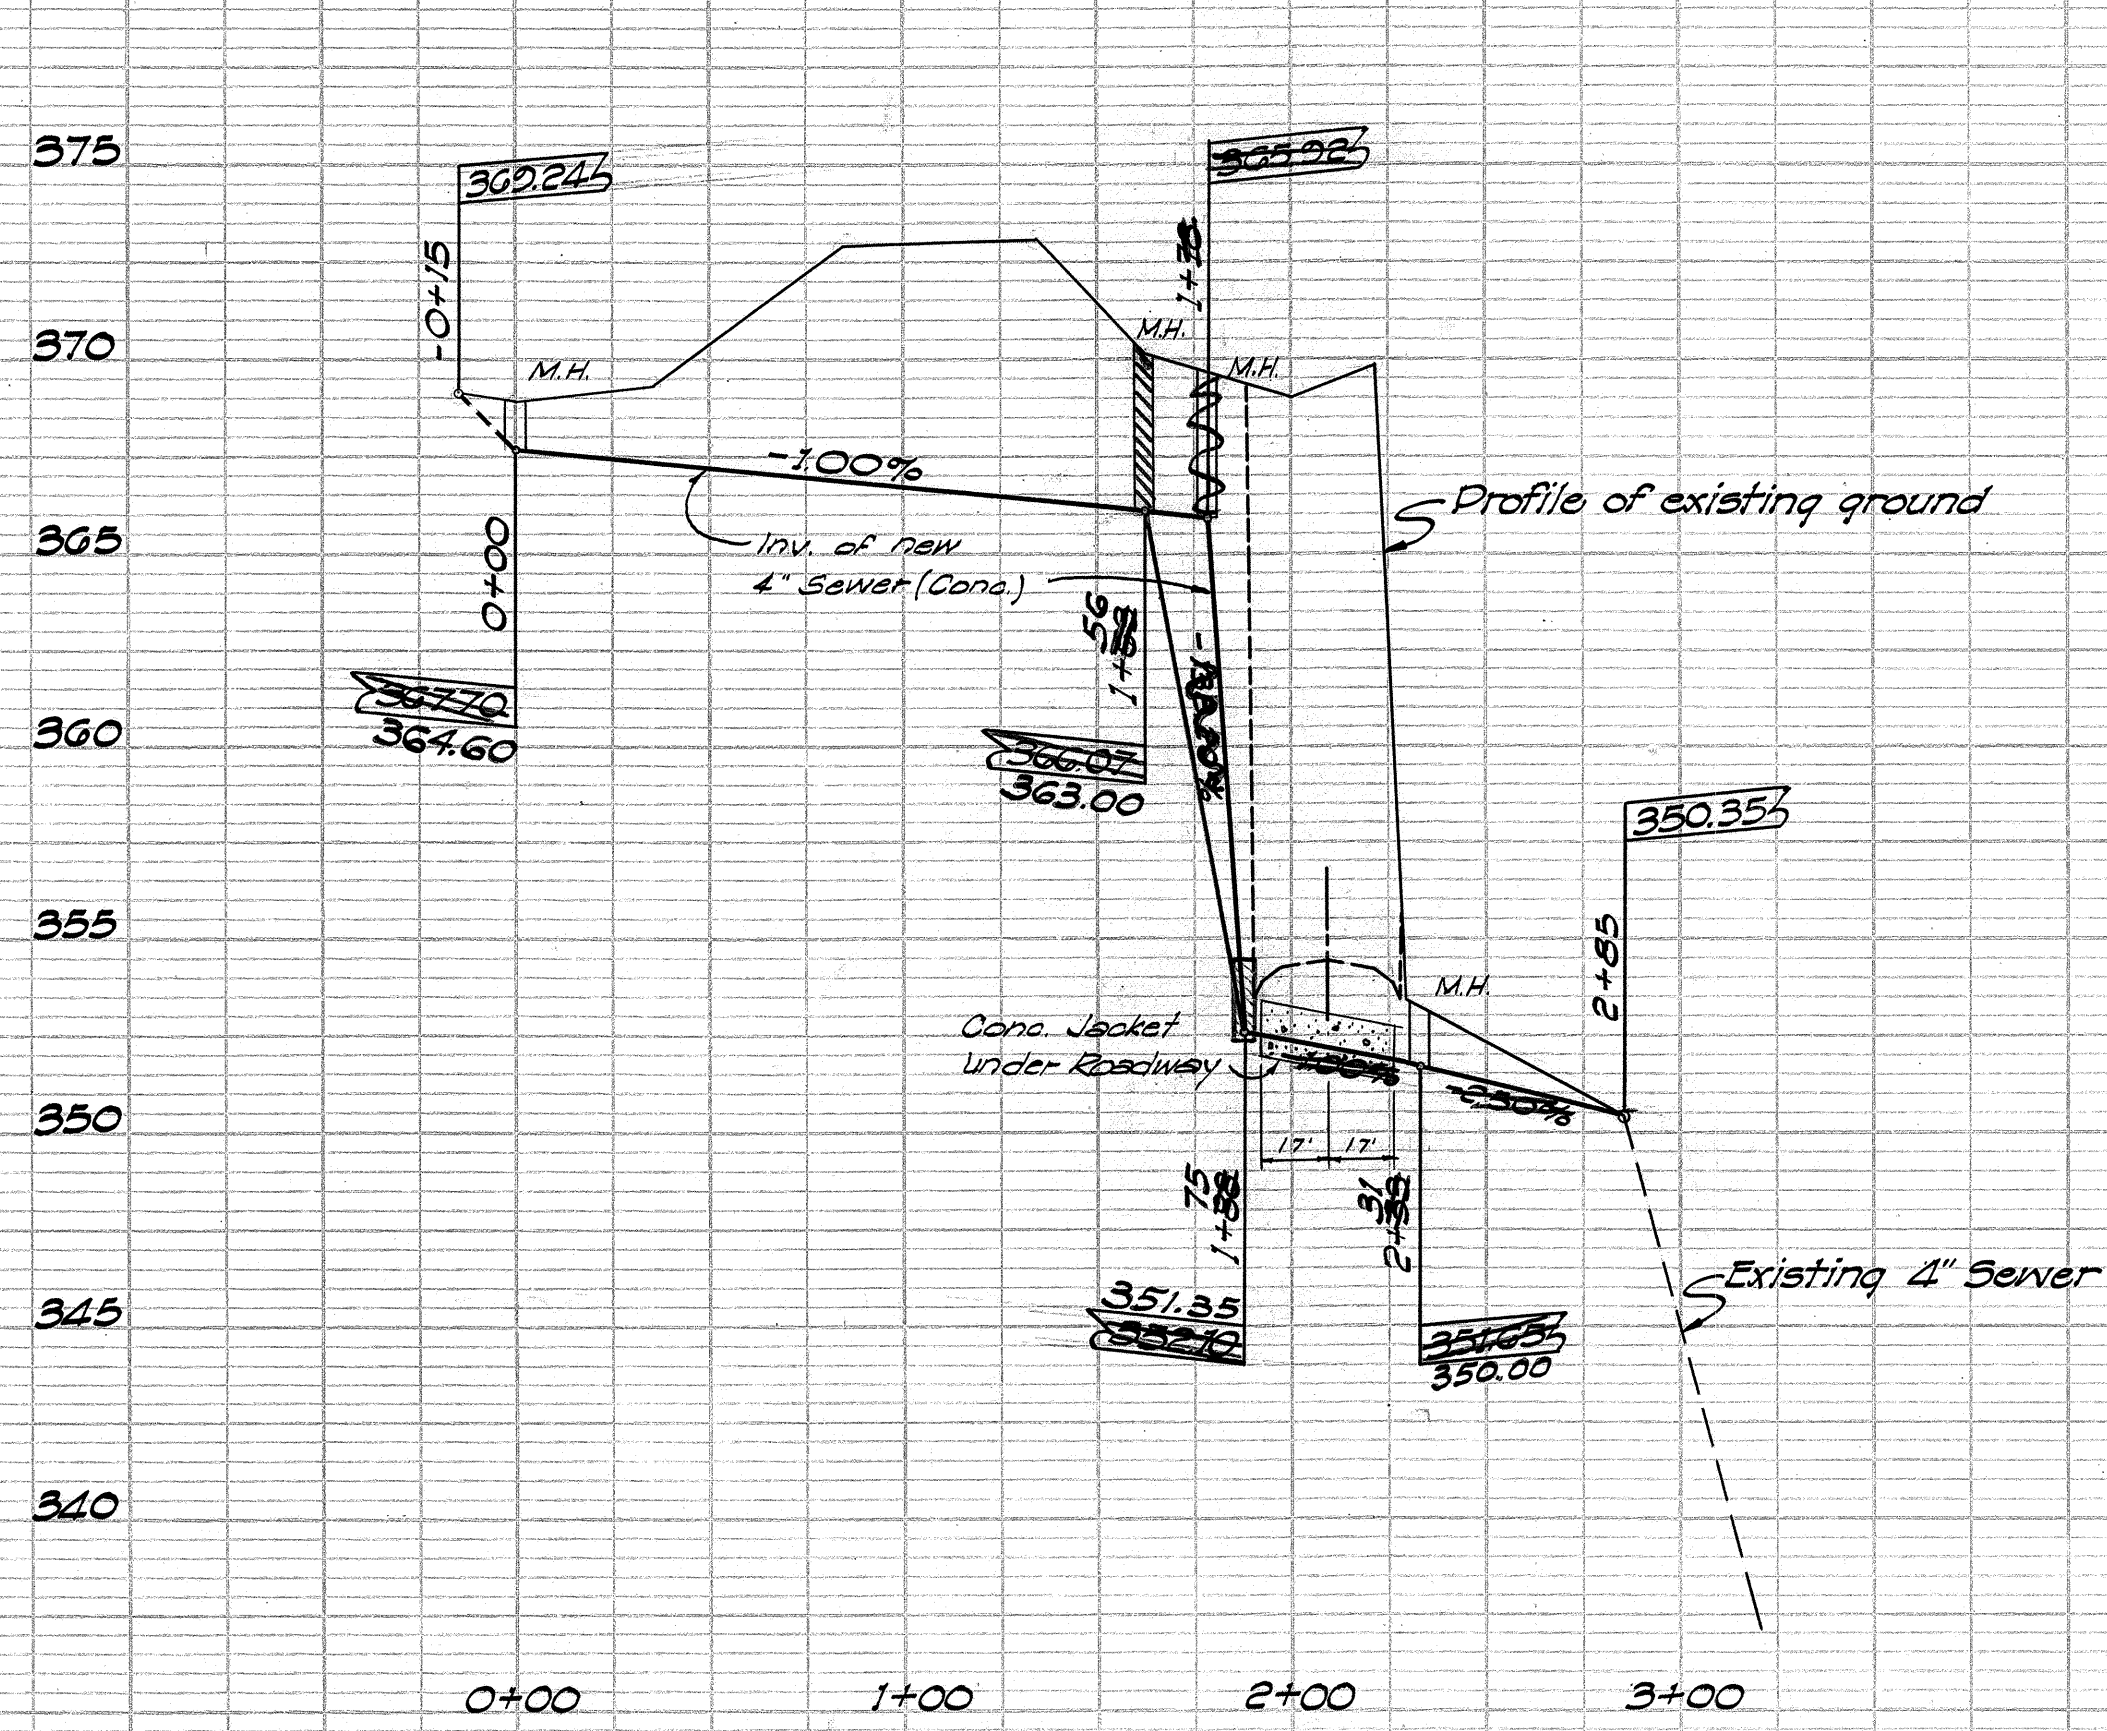

5 § 45.9