
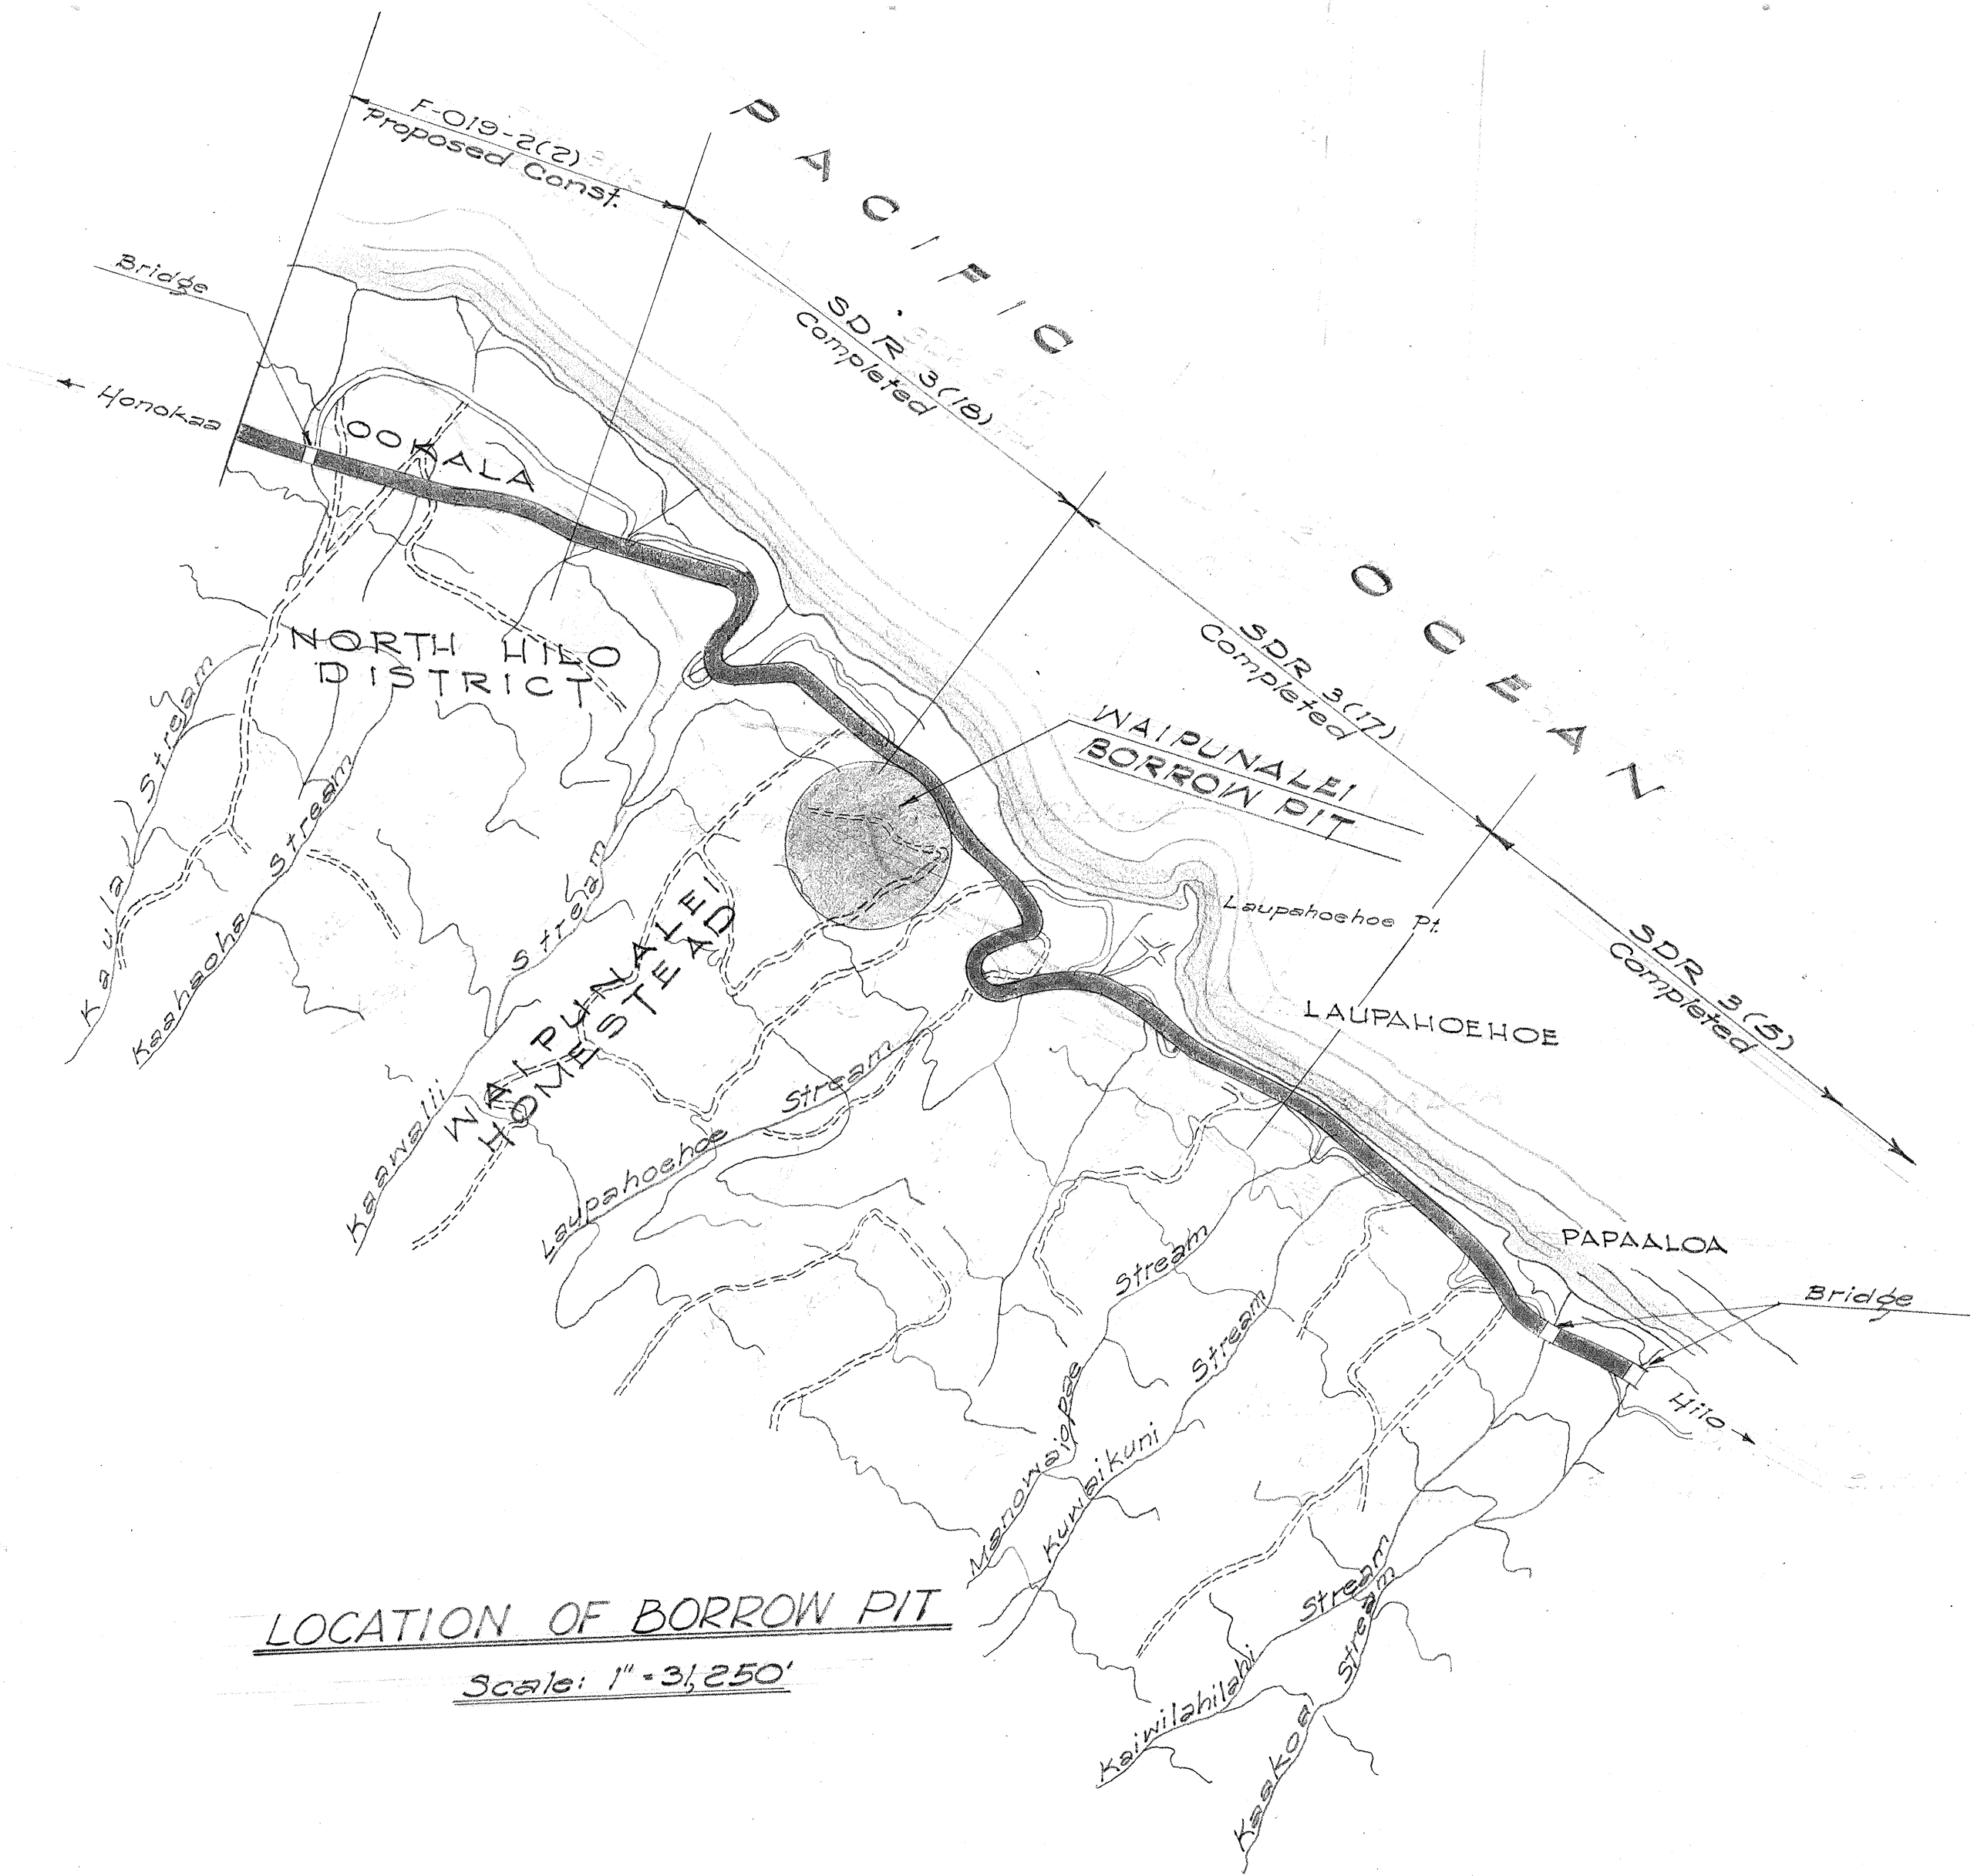


FED. ROAD DIST. NO.	STATE	FED. AID PROJ. NO.	FISCAL YEAR	SHEET NO.	TOTAL SHEETS
HAWAII	HAW	F-019-2(2)	1957	4	50

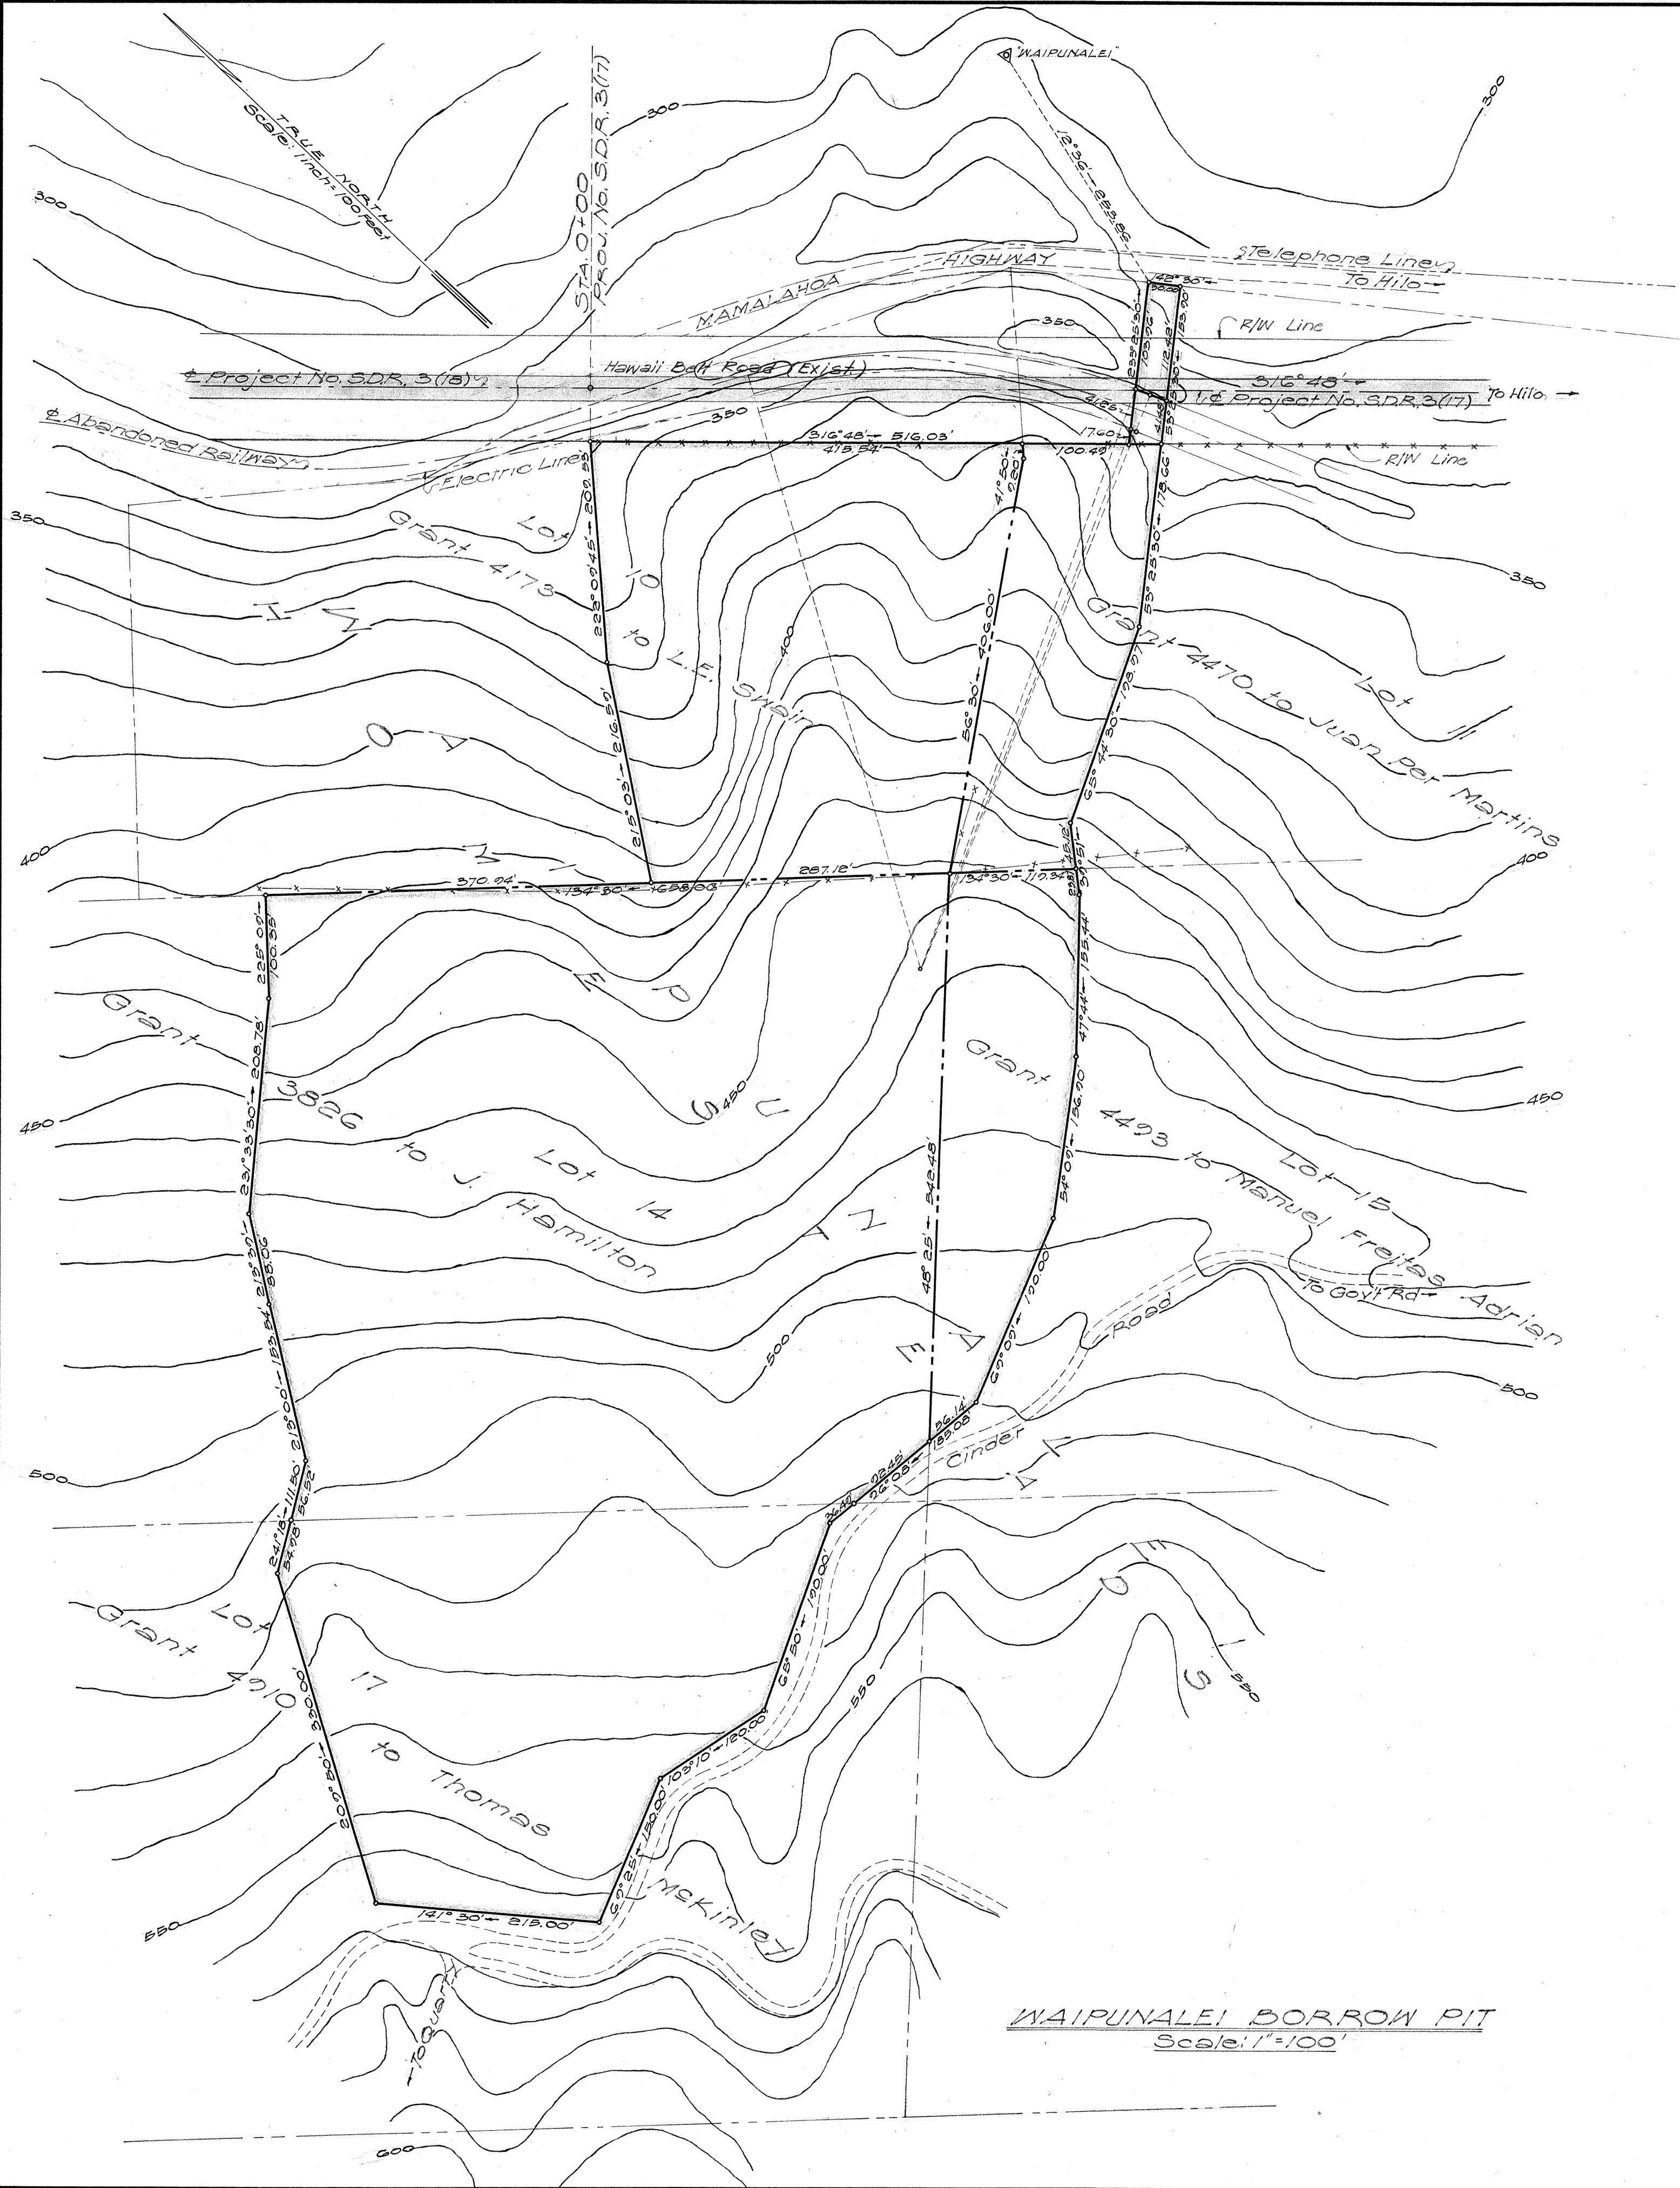

LOCATION OF BORROW PIT
Scale: 1"=3,250'

TERRITORIAL HIGHWAY DEPARTMENT
TERRITORY OF HAWAII

BORROW PIT

HAWAII BELT ROAD PROJ. NO. F-019-2(2)


Scale: As Shown June 1957

SHEET NO. 1 OF 1 SHEETS

5907.4

ORIGINAL PLAN	DATE
DESIGNED BY	---
DRAWN BY	---
CHECKED BY	---
NOTE BOOK	---
QUANTITIES CHECKED BY	---
NO.	---

FED. ROAD DIST. NO.	STATE	FED. AID PROJ. NO.	FISCAL YEAR	SHEET NO.	TOTAL SHEETS
HAWAII	HAW.	F-019-2(2)	1957	5	50

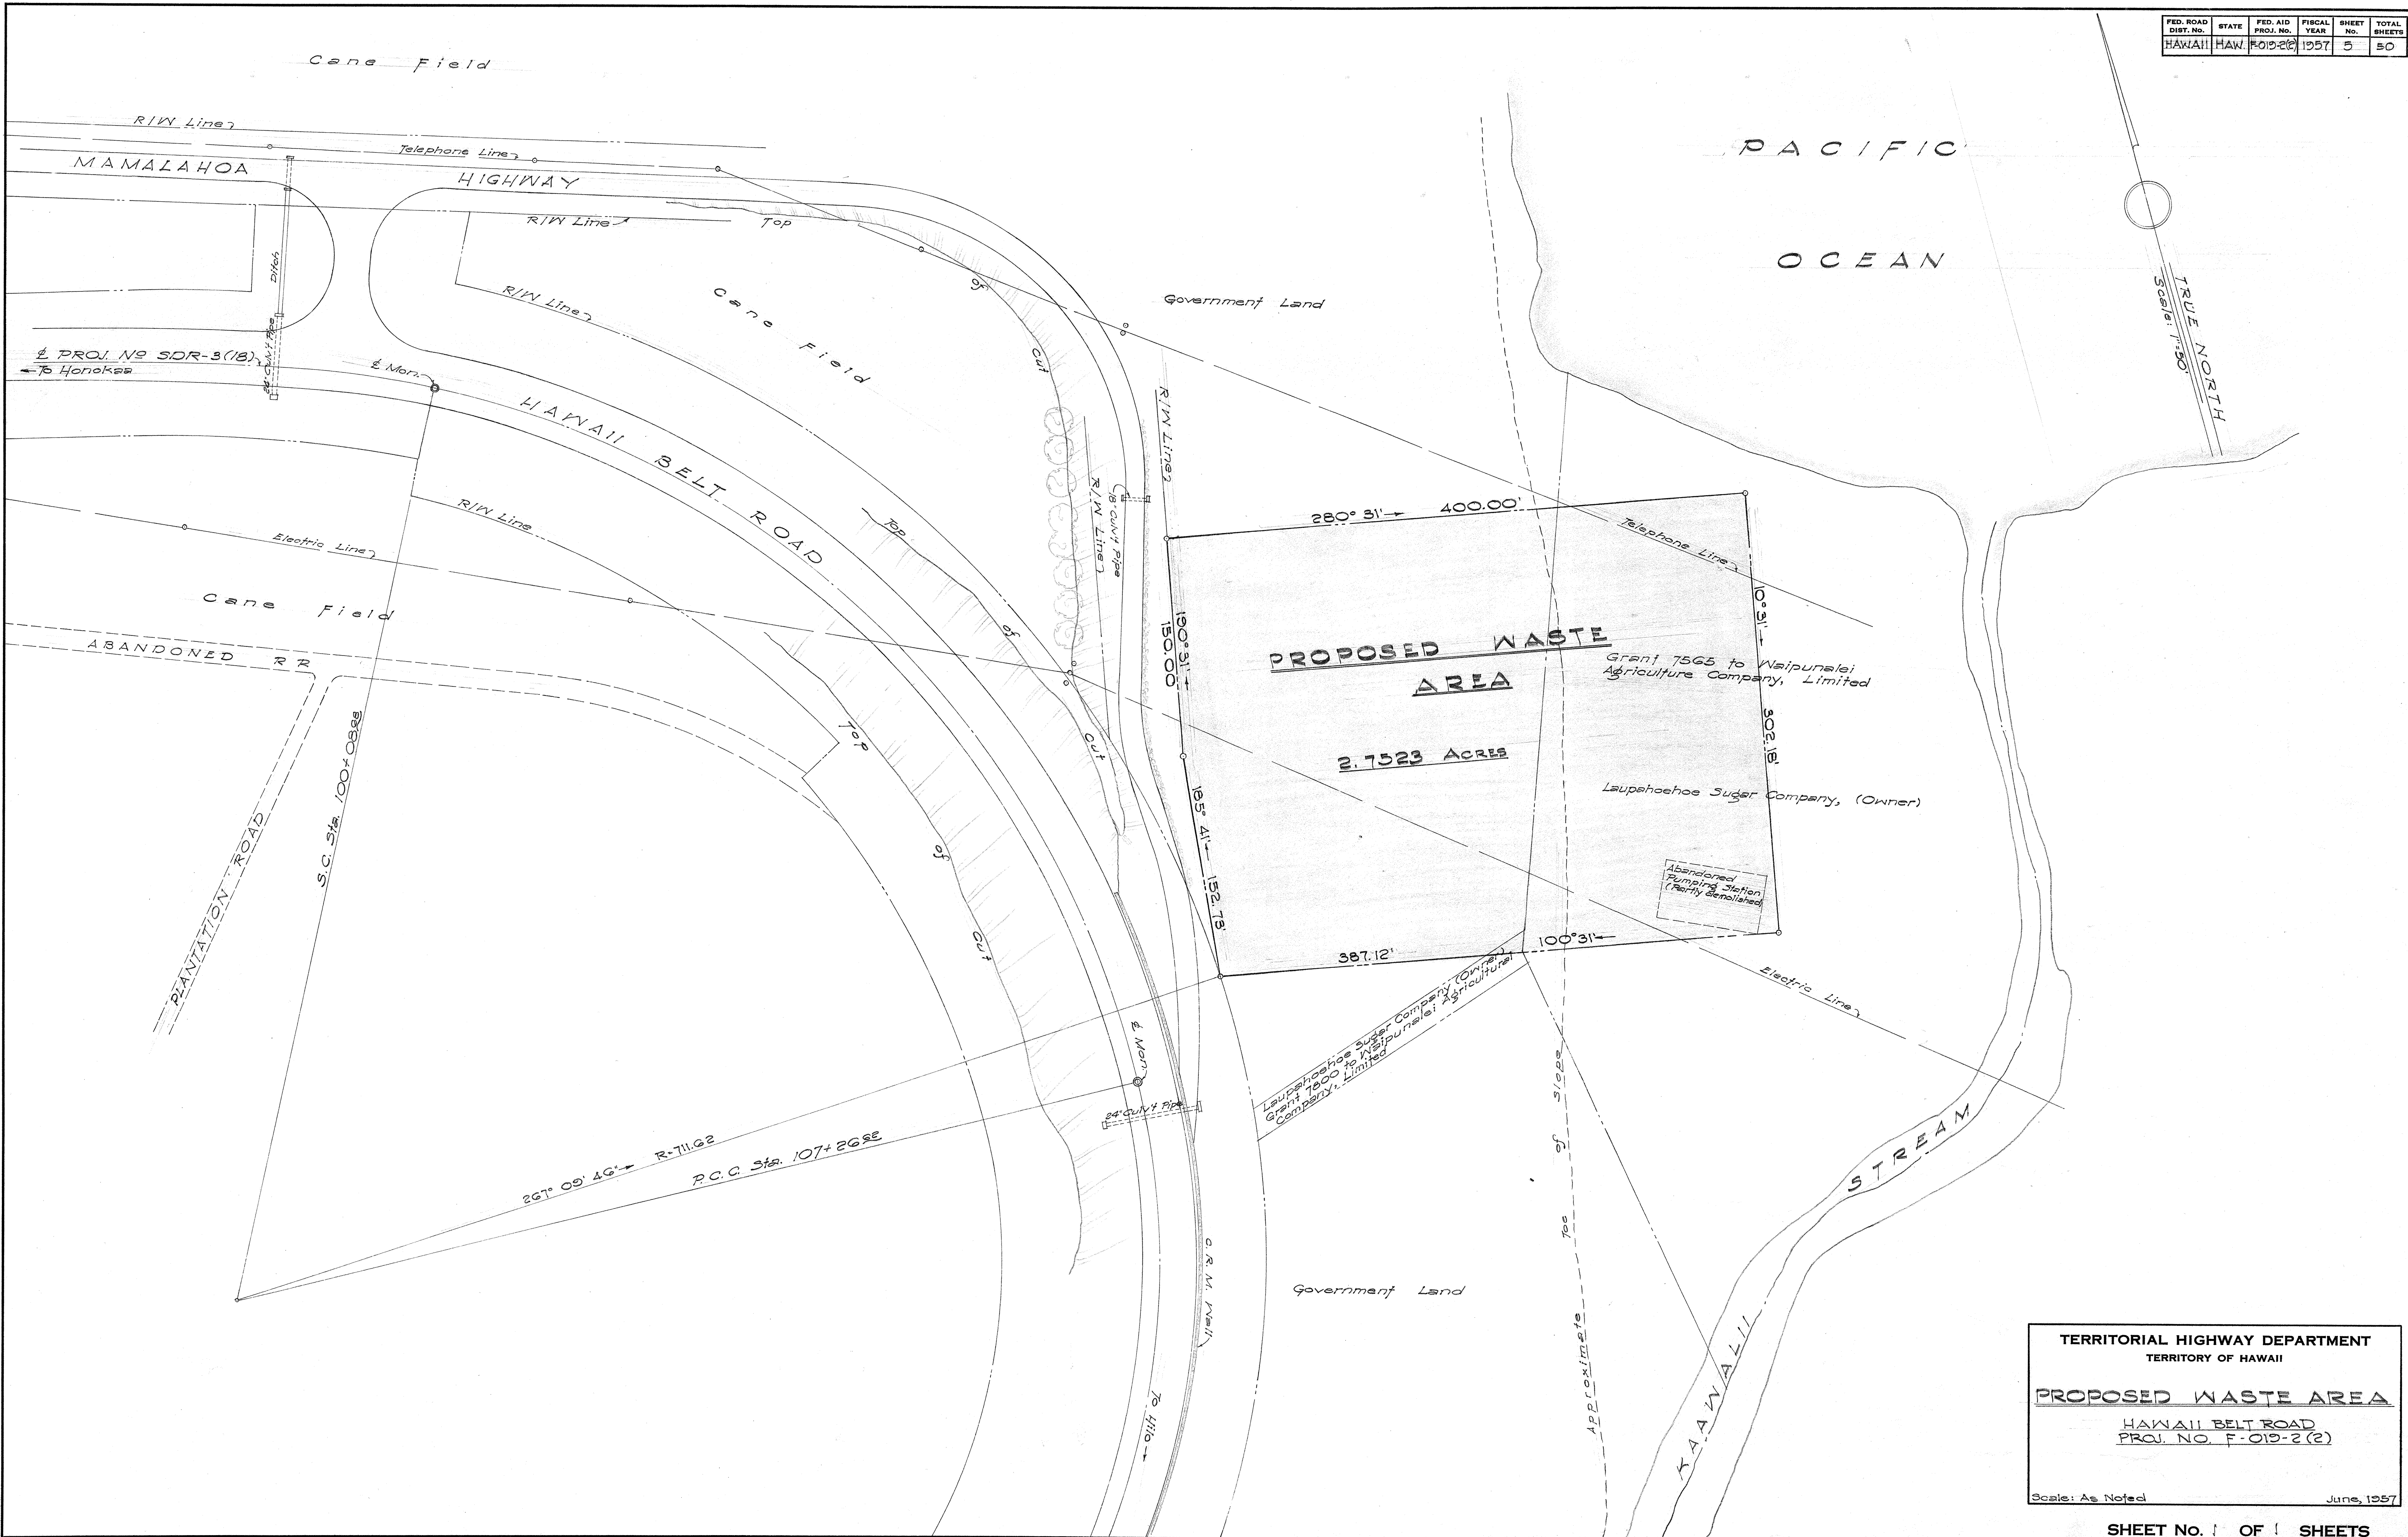

SURVEY PLOTTED BY	DATE
DESIGNED BY	
TRACED BY	
QUANTITIES BY	
CHECKED BY	
NOTE BOOK NO.	

TERRITORIAL HIGHWAY DEPARTMENT
TERRITORY OF HAWAII

PROPOSED WASTE AREA
HAWAII BELT ROAD
PROJ. NO. F-019-2(2)

Scale: As Noted
June, 1957