


-2 0+00 2 4 6 8 10+00 12 14 16 18 20+00 22 24 26 28 30+00 32 34 36 38 40+00 42 44 46 48 50+00 52 54 56 58 60+00

| FED. ROAD DIST. NO. | STATE  | FED. AID PROJ. NO. | FISCAL YEAR | SHEET NO. | TOTAL SHEETS |
|---------------------|--------|--------------------|-------------|-----------|--------------|
| HAWAII              | HAWAII | F-019-2(2)         | 1957        | 3         | 50           |

| FINAL SURVEY | DATE | BY |
|--------------|------|----|
| SURVEYED     |      |    |
| PLOTTED      |      |    |
| NOTE BOOK    |      |    |
| AREAS        |      |    |
| CHECKED      |      |    |

| ORIGINAL SURVEY | DATE | BY |
|-----------------|------|----|
| SURVEYED        |      |    |
| PLOTTED         |      |    |
| NOTE BOOK       |      |    |
| AREAS           |      |    |
| CHECKED         |      |    |

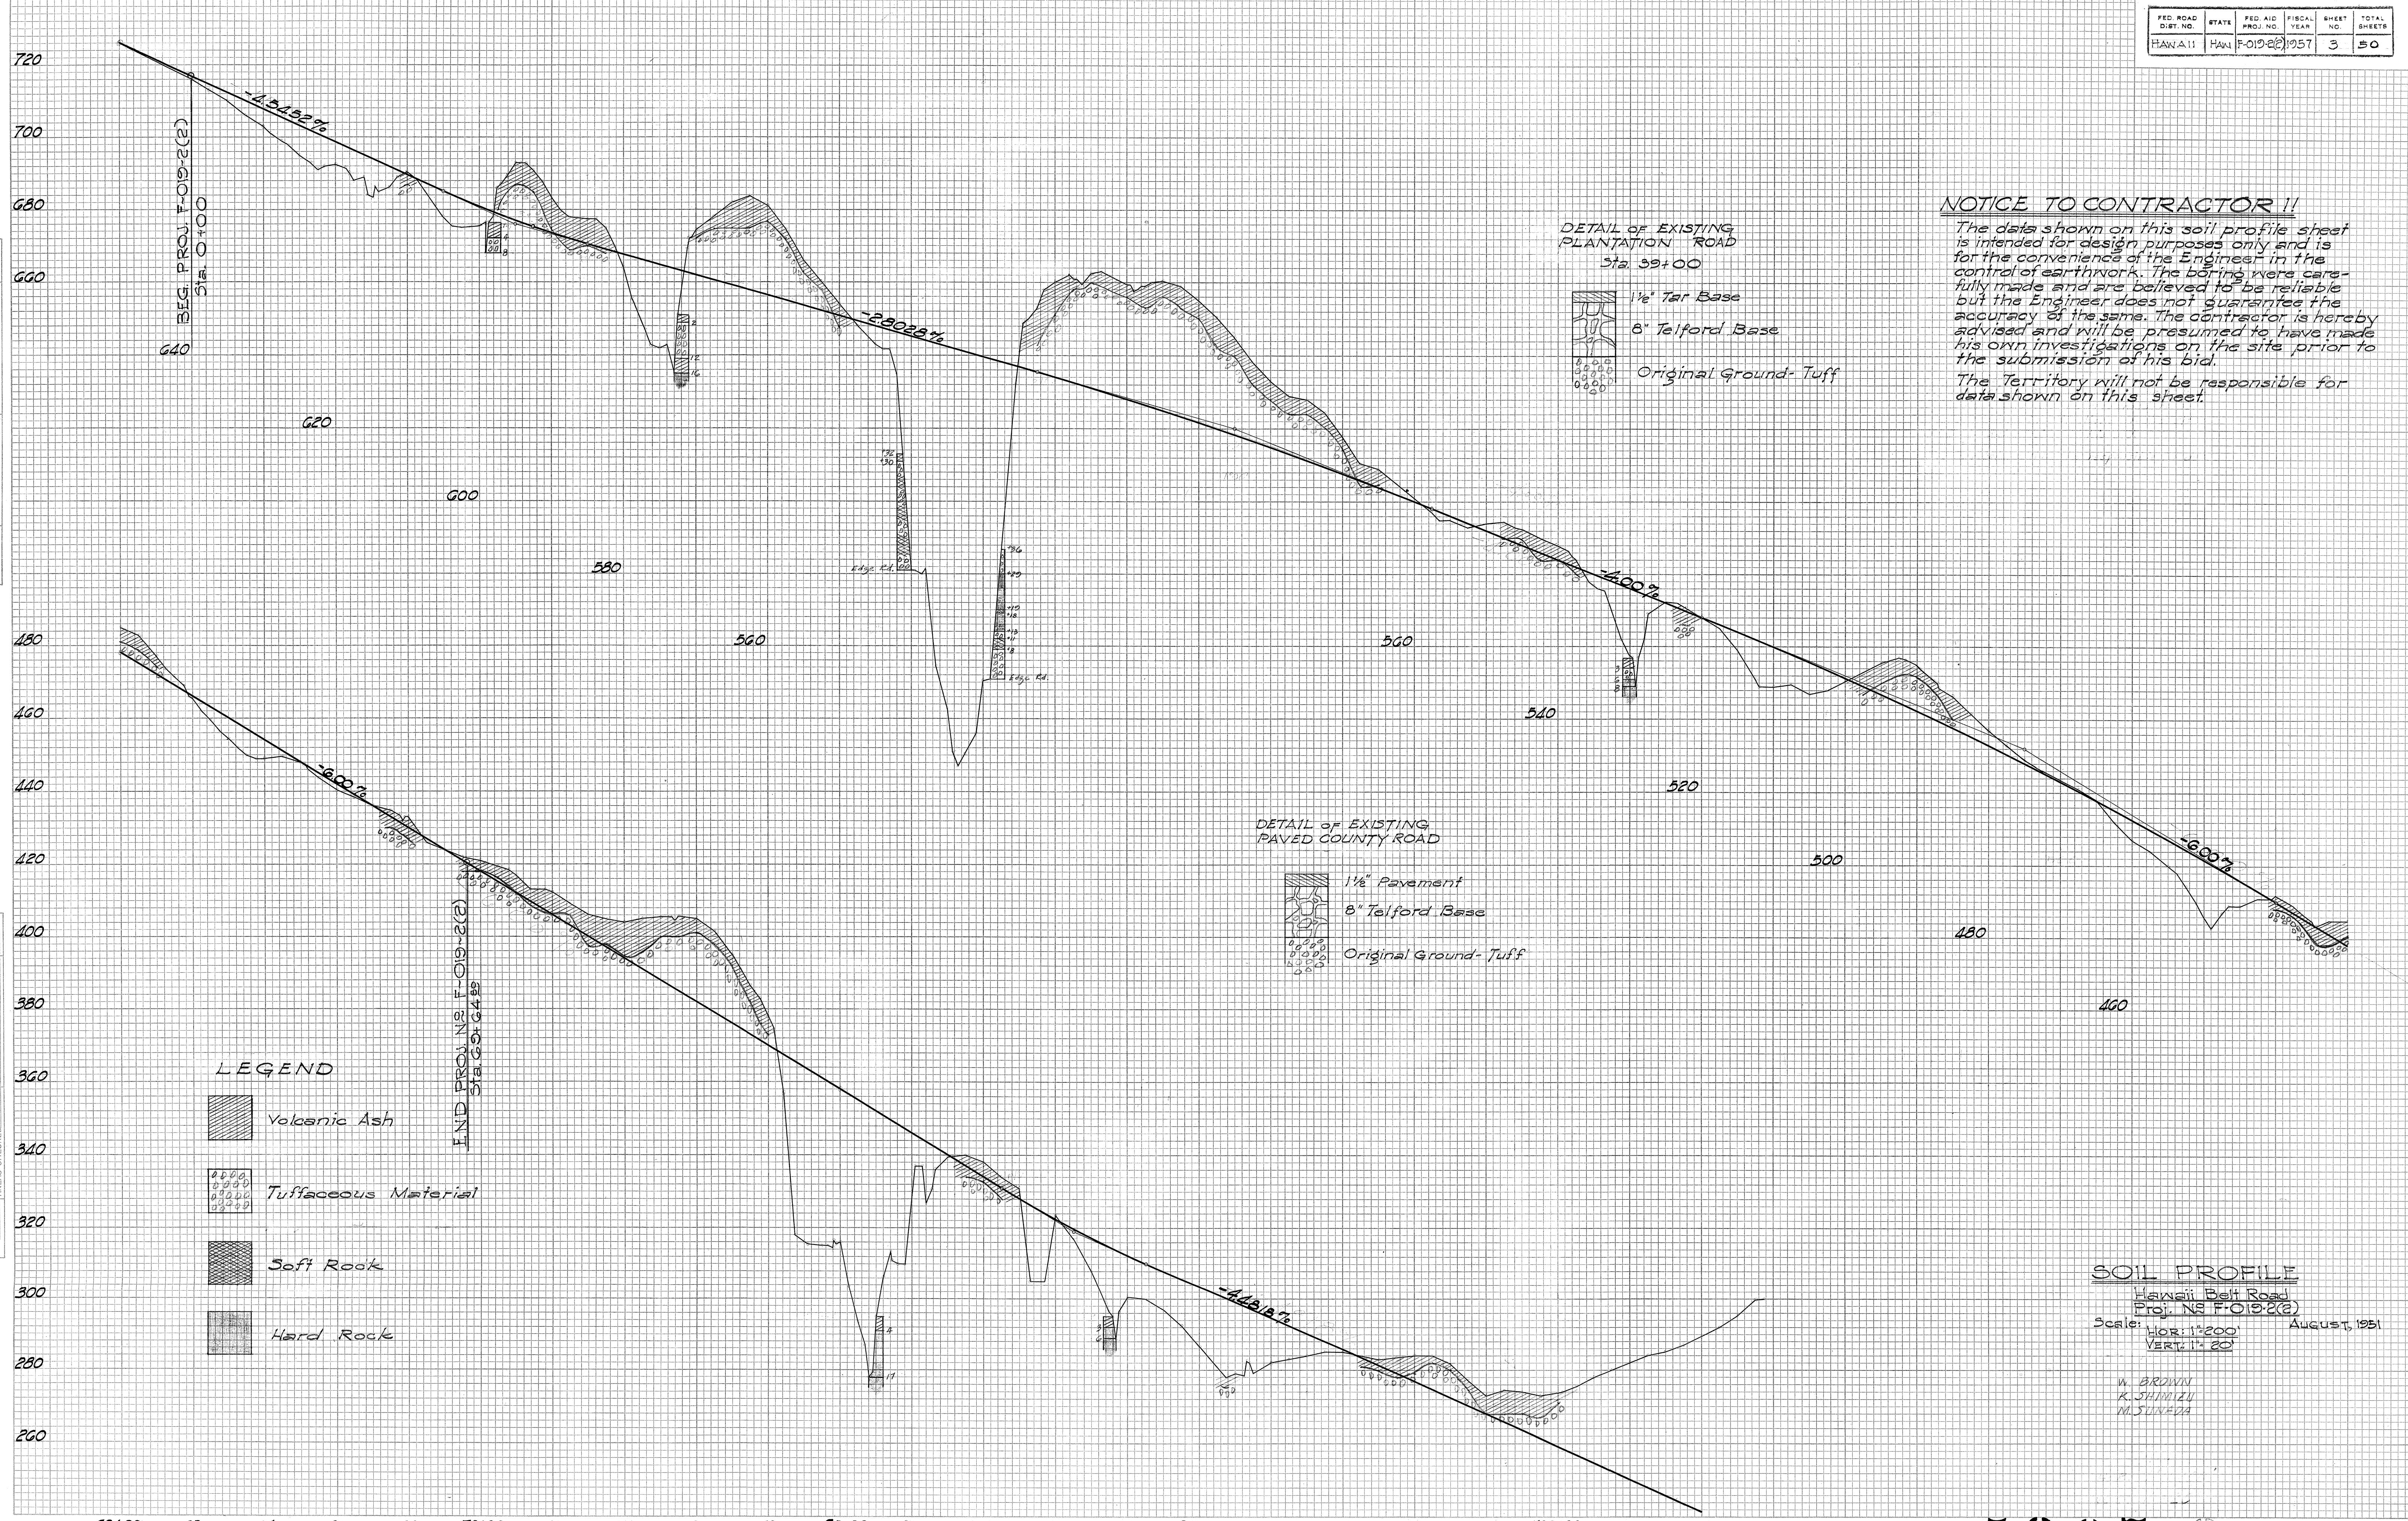

**NOTICE TO CONTRACTOR !!**  
The data shown on this soil profile sheet is intended for design purposes only and is for the convenience of the Engineer in the control of earthwork. The boring were carefully made and are believed to be reliable but the Engineer does not guarantee the accuracy of the same. The contractor is hereby advised and will be presumed to have made his own investigations on the site prior to the submission of his bid.  
The Territory will not be responsible for data shown on this sheet.

- LEGEND**
- Volcanic Ash
  - Tuffaceous Material
  - Soft Rock
  - Hard Rock

**SOIL PROFILE**  
Hawaii Belt Road  
Proj. NS F-019-2(2)  
Scale: HOR: 1"=200'  
VERT: 1"=20'  
AUGUST, 1951  
W. BROWN  
R. SHIMIZU  
M. SUNEZAKI

5907.3