



Hand-drawn map of the proposed road alignment from Honokaa to Hilo. The map shows the road route with various landmarks, including Waikaaululu, Kaahehu, Kalia, Kama, Kamao, and Opihila. It also indicates the location of the Borrow Pit, Site A, and Site B. The map includes a scale of 1 inch = 1000 feet and a true north arrow. The project is identified as Proj. DF-019-26.

Scale: 1" = 1000'

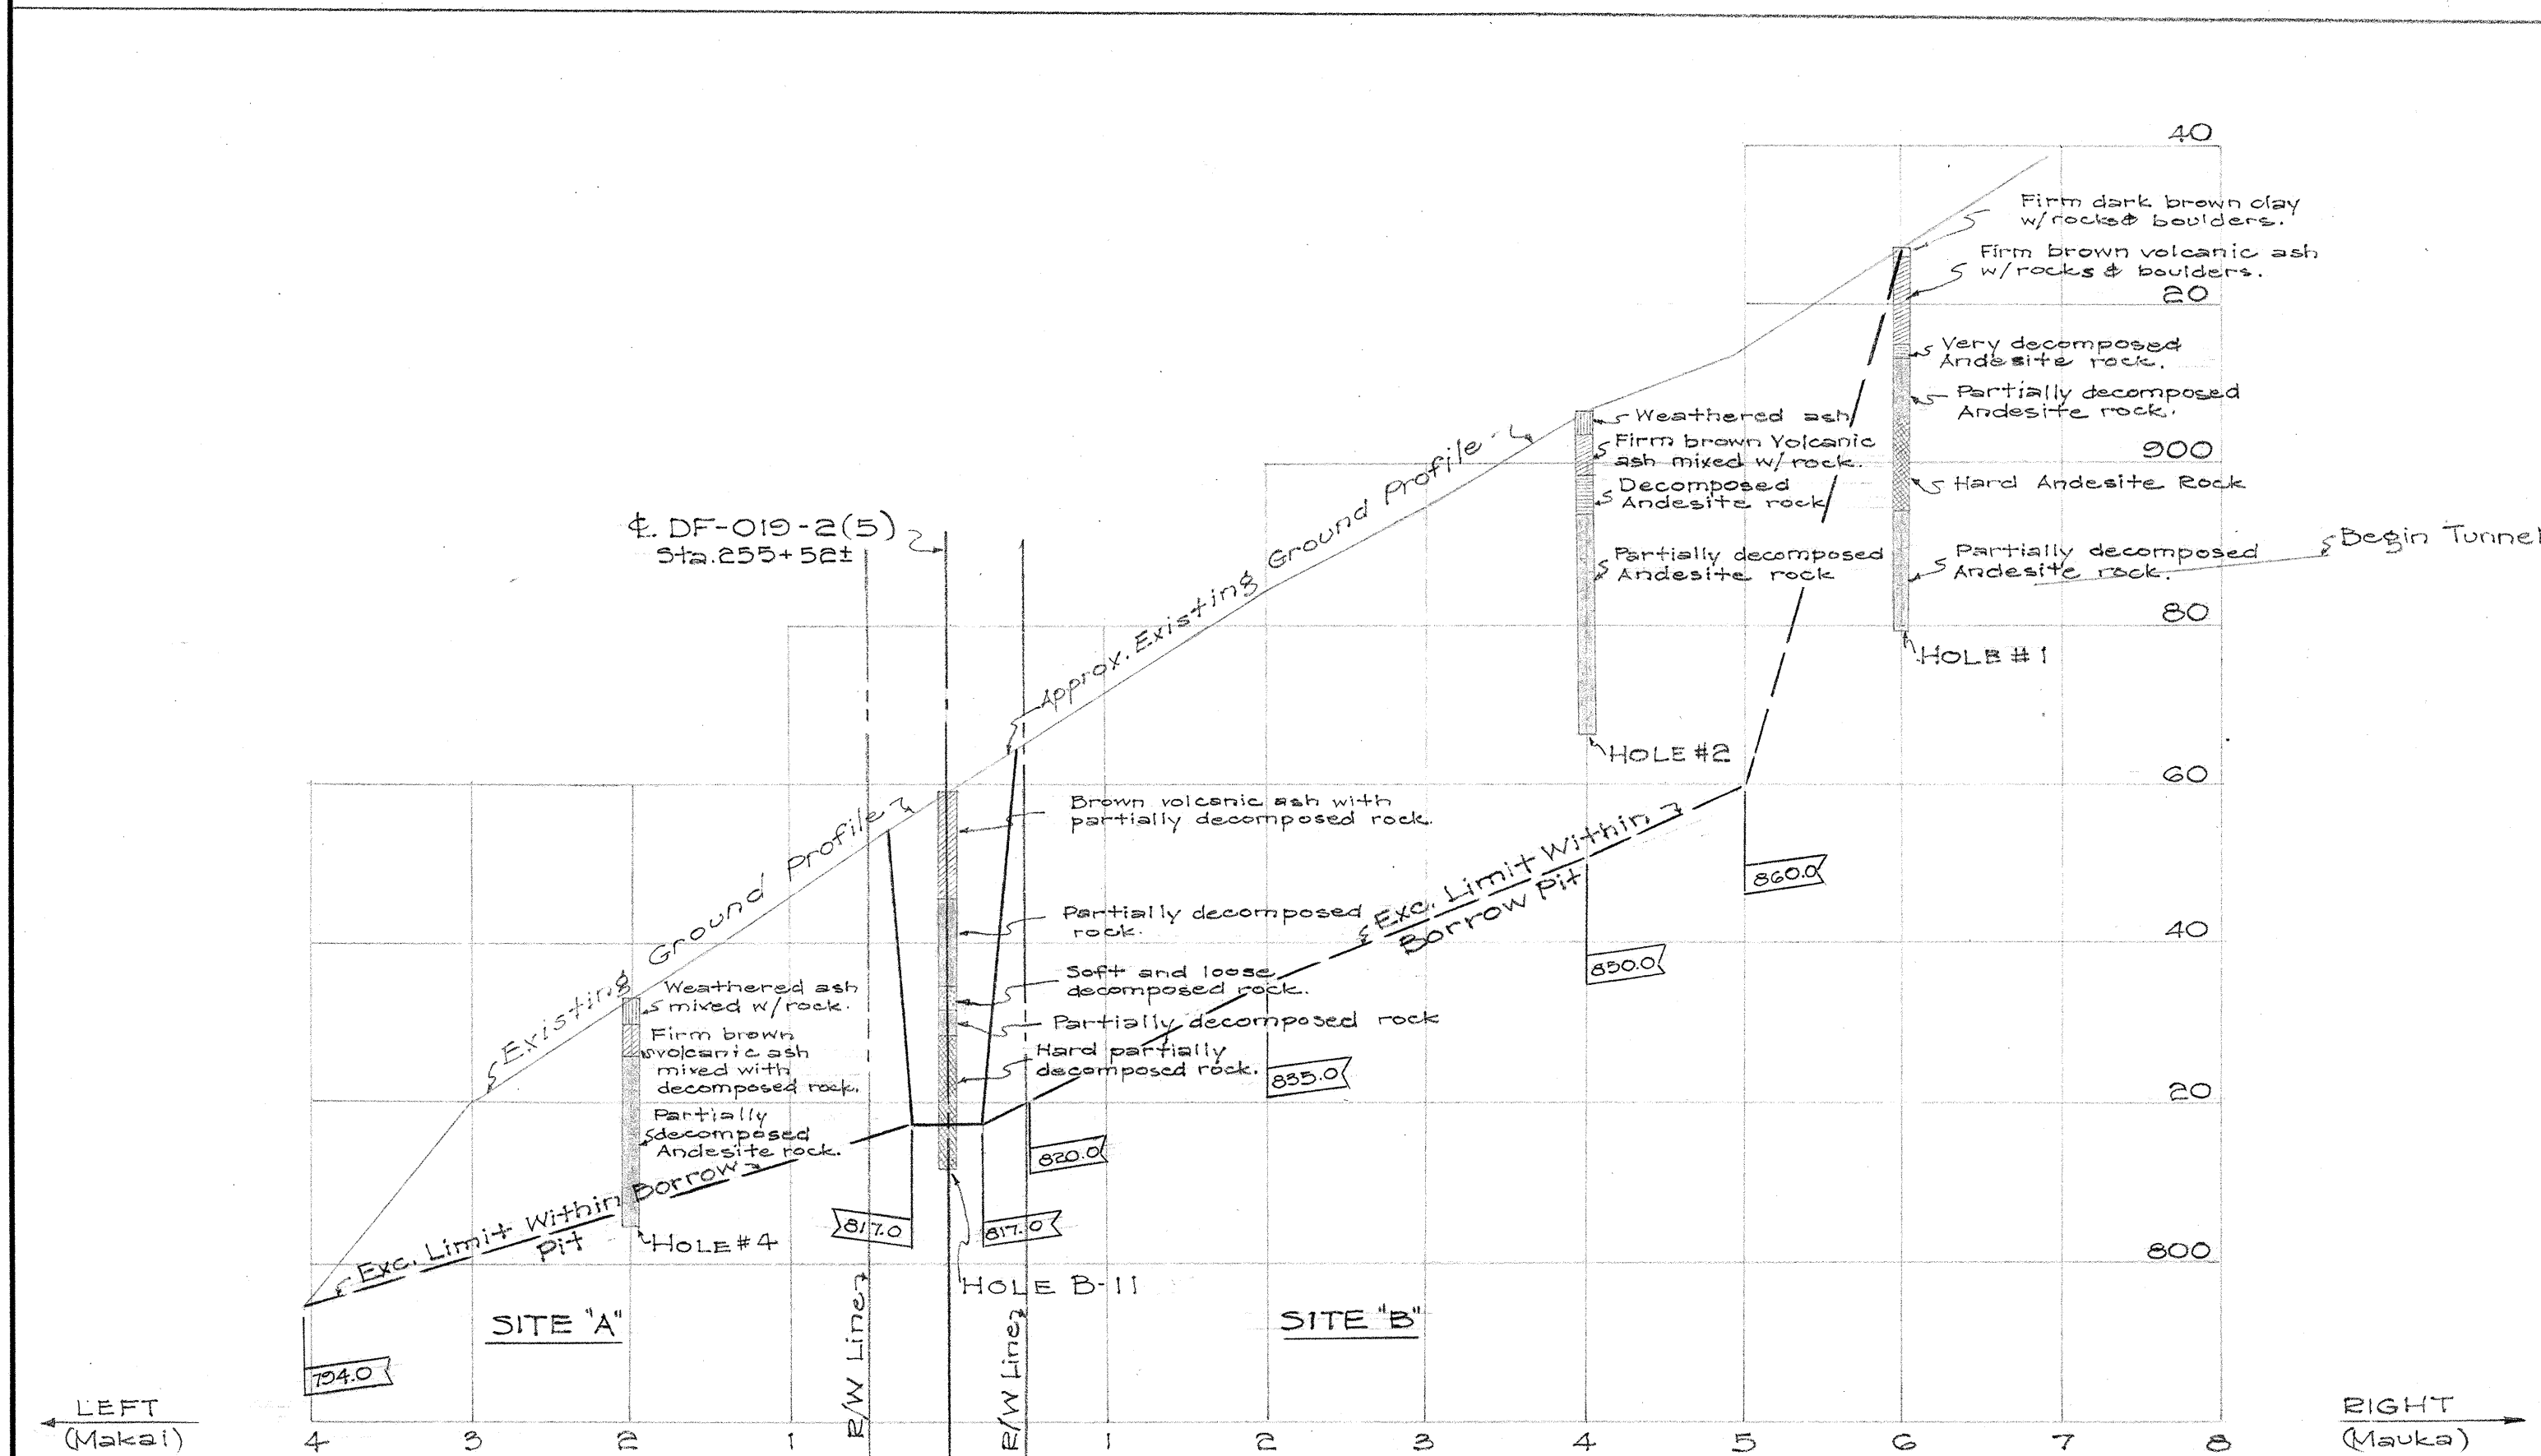

Scales: Horizontal = 1" = 100'
Vertical = 1" = 20'

The data shown on this soil profile is for design purposes only and is intended for the convenience of the Engineer in the control of earthwork. The borings were carefully made and are believed to be reliable but the Engineer does not guarantee the accuracy of same. The contractor is hereby advised and will be presumed to have made his own investigation on the site prior to submission of his bid. The Territory will not be responsible for this data shown here.

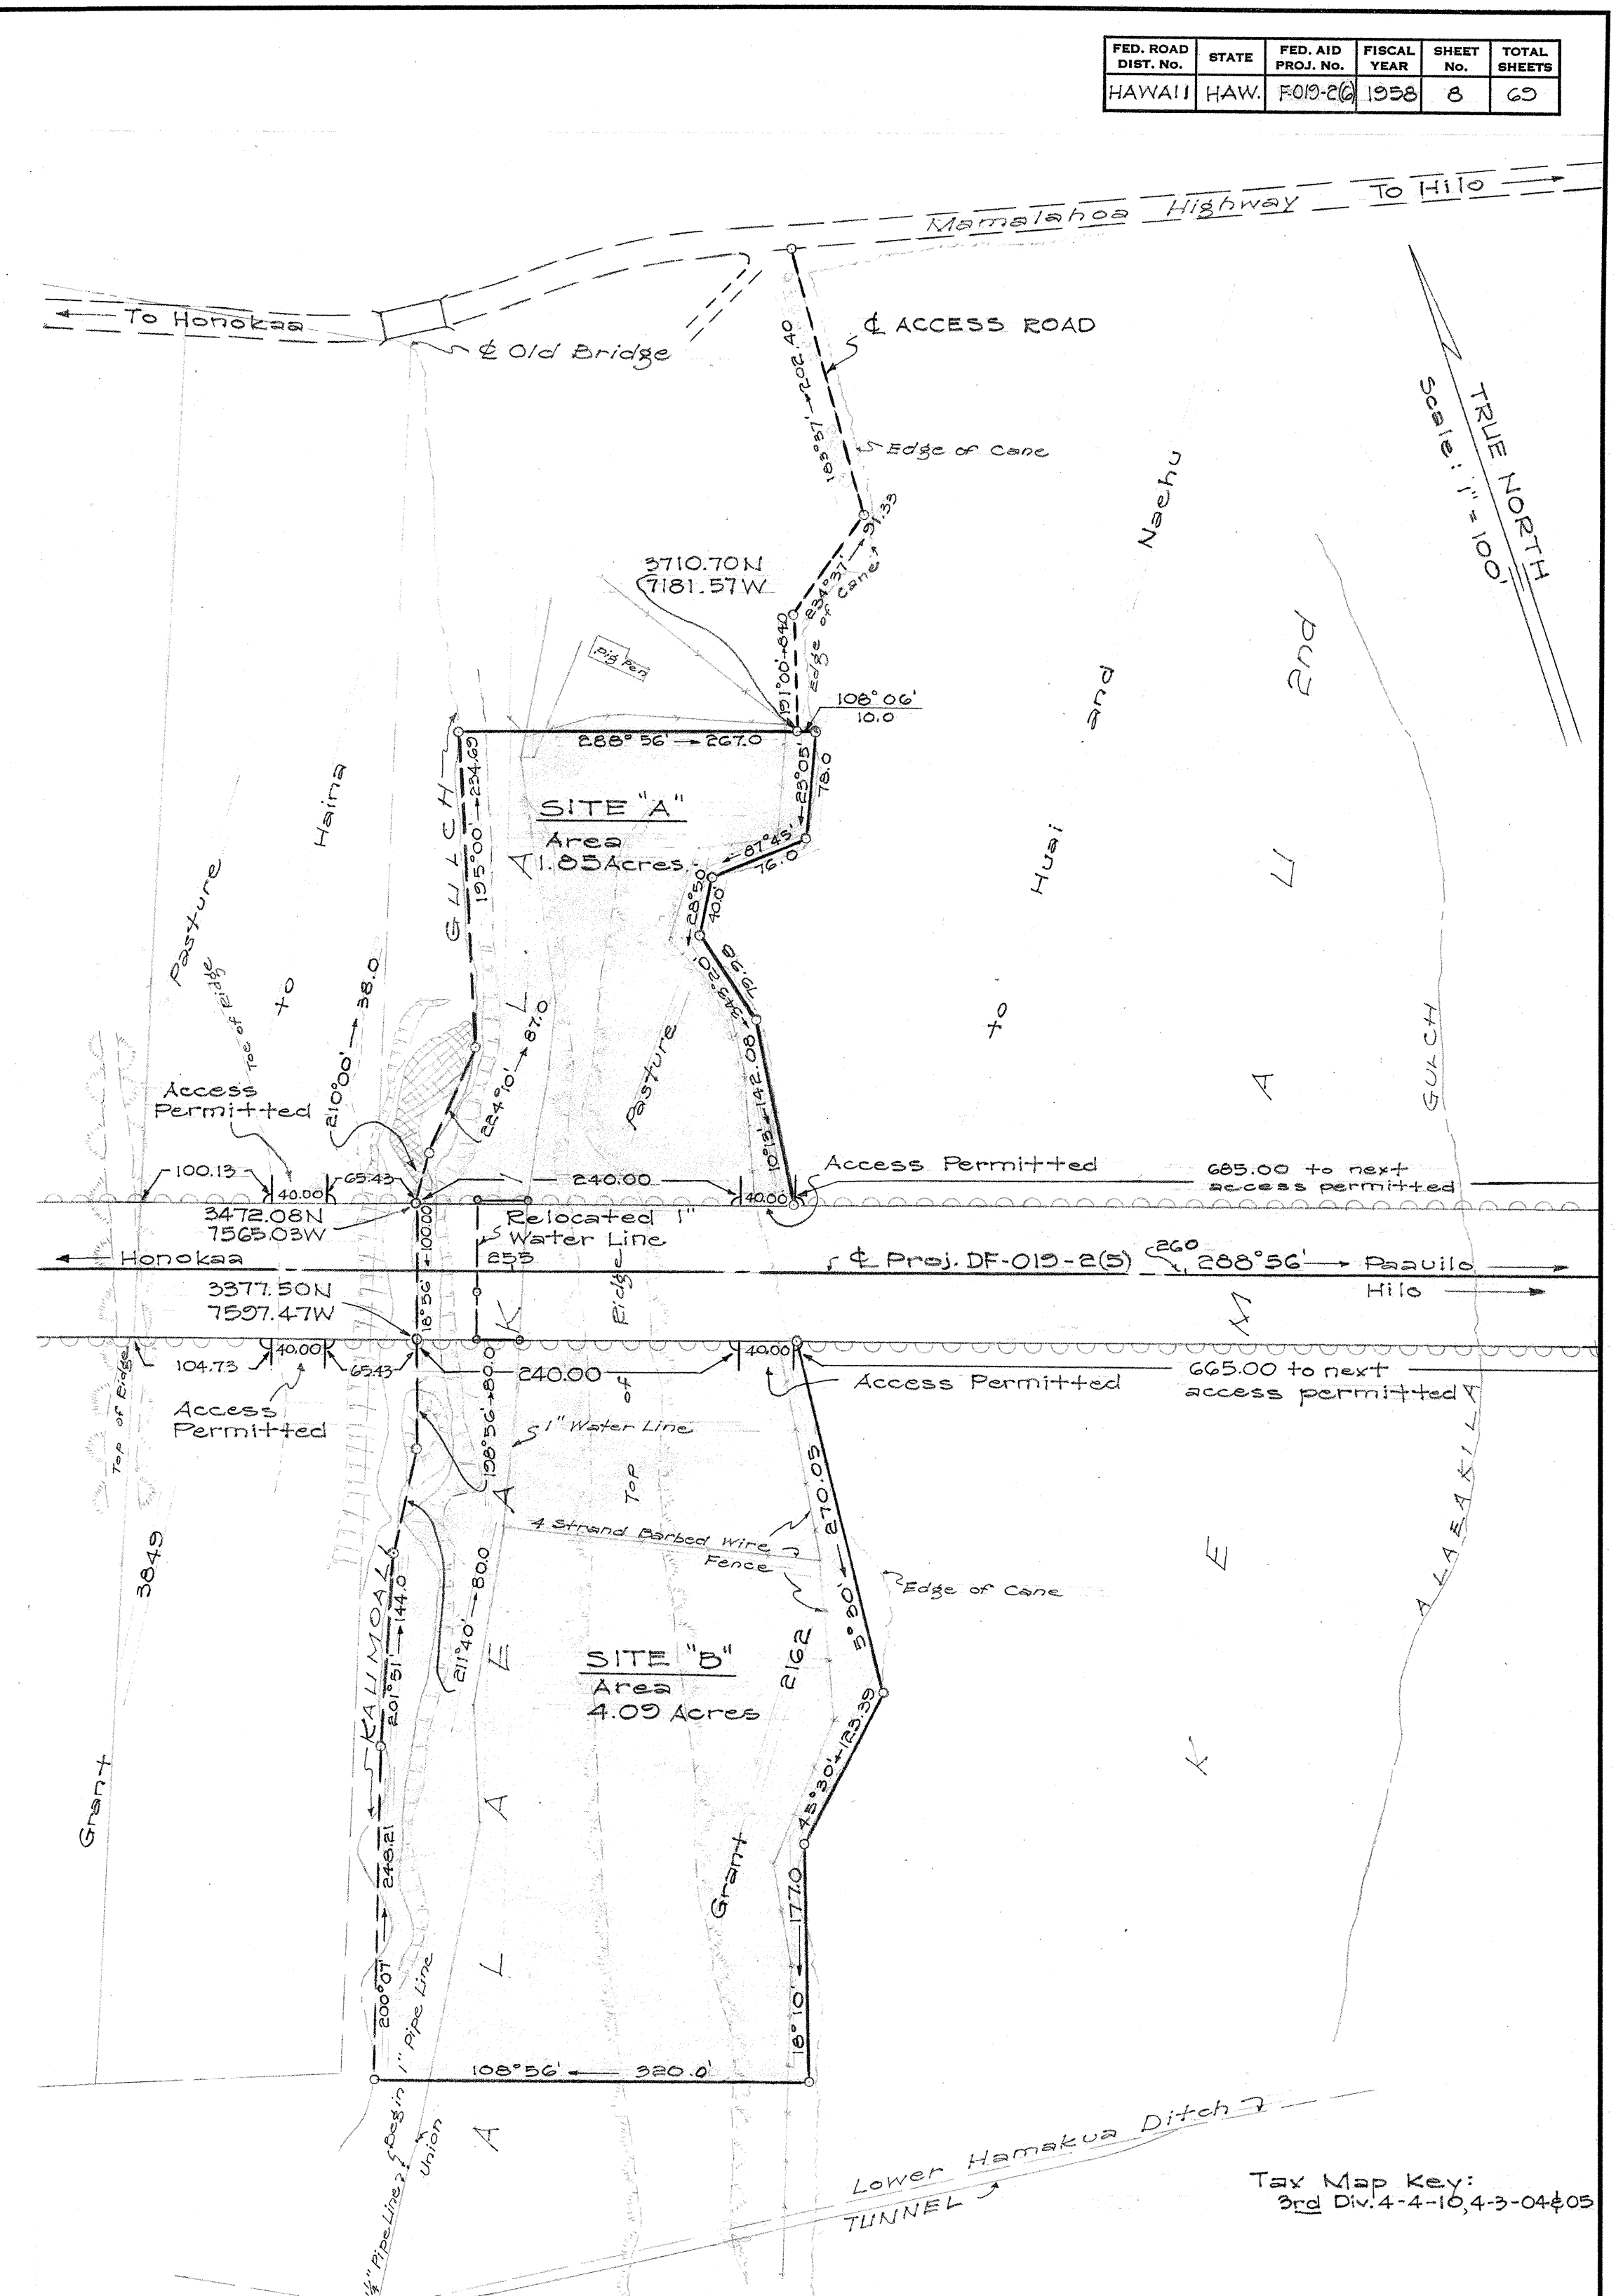

PROPOSED BORROW PIT SITES
Scale: 1"=100'

SHEET No. OF SHEETS