



FED. ROAD DIST. NO.	STATE	FED. AID PROJ. NO.	FISCAL YEAR	SHEET NO.	TOTAL SHEETS
HAWAII	HAW.	FO19-1(1) Unit 2	1961	21	127

PLAN	DATE	BY	DATE
SURVEYED			
PLOTTED			
CHECKED			
NOTE BOOK			
NO.			

PROFILE	DATE	BY	DATE
SURVEYED			
PLOTTED			
CHECKED			
NOTE BOOK			
NO.			

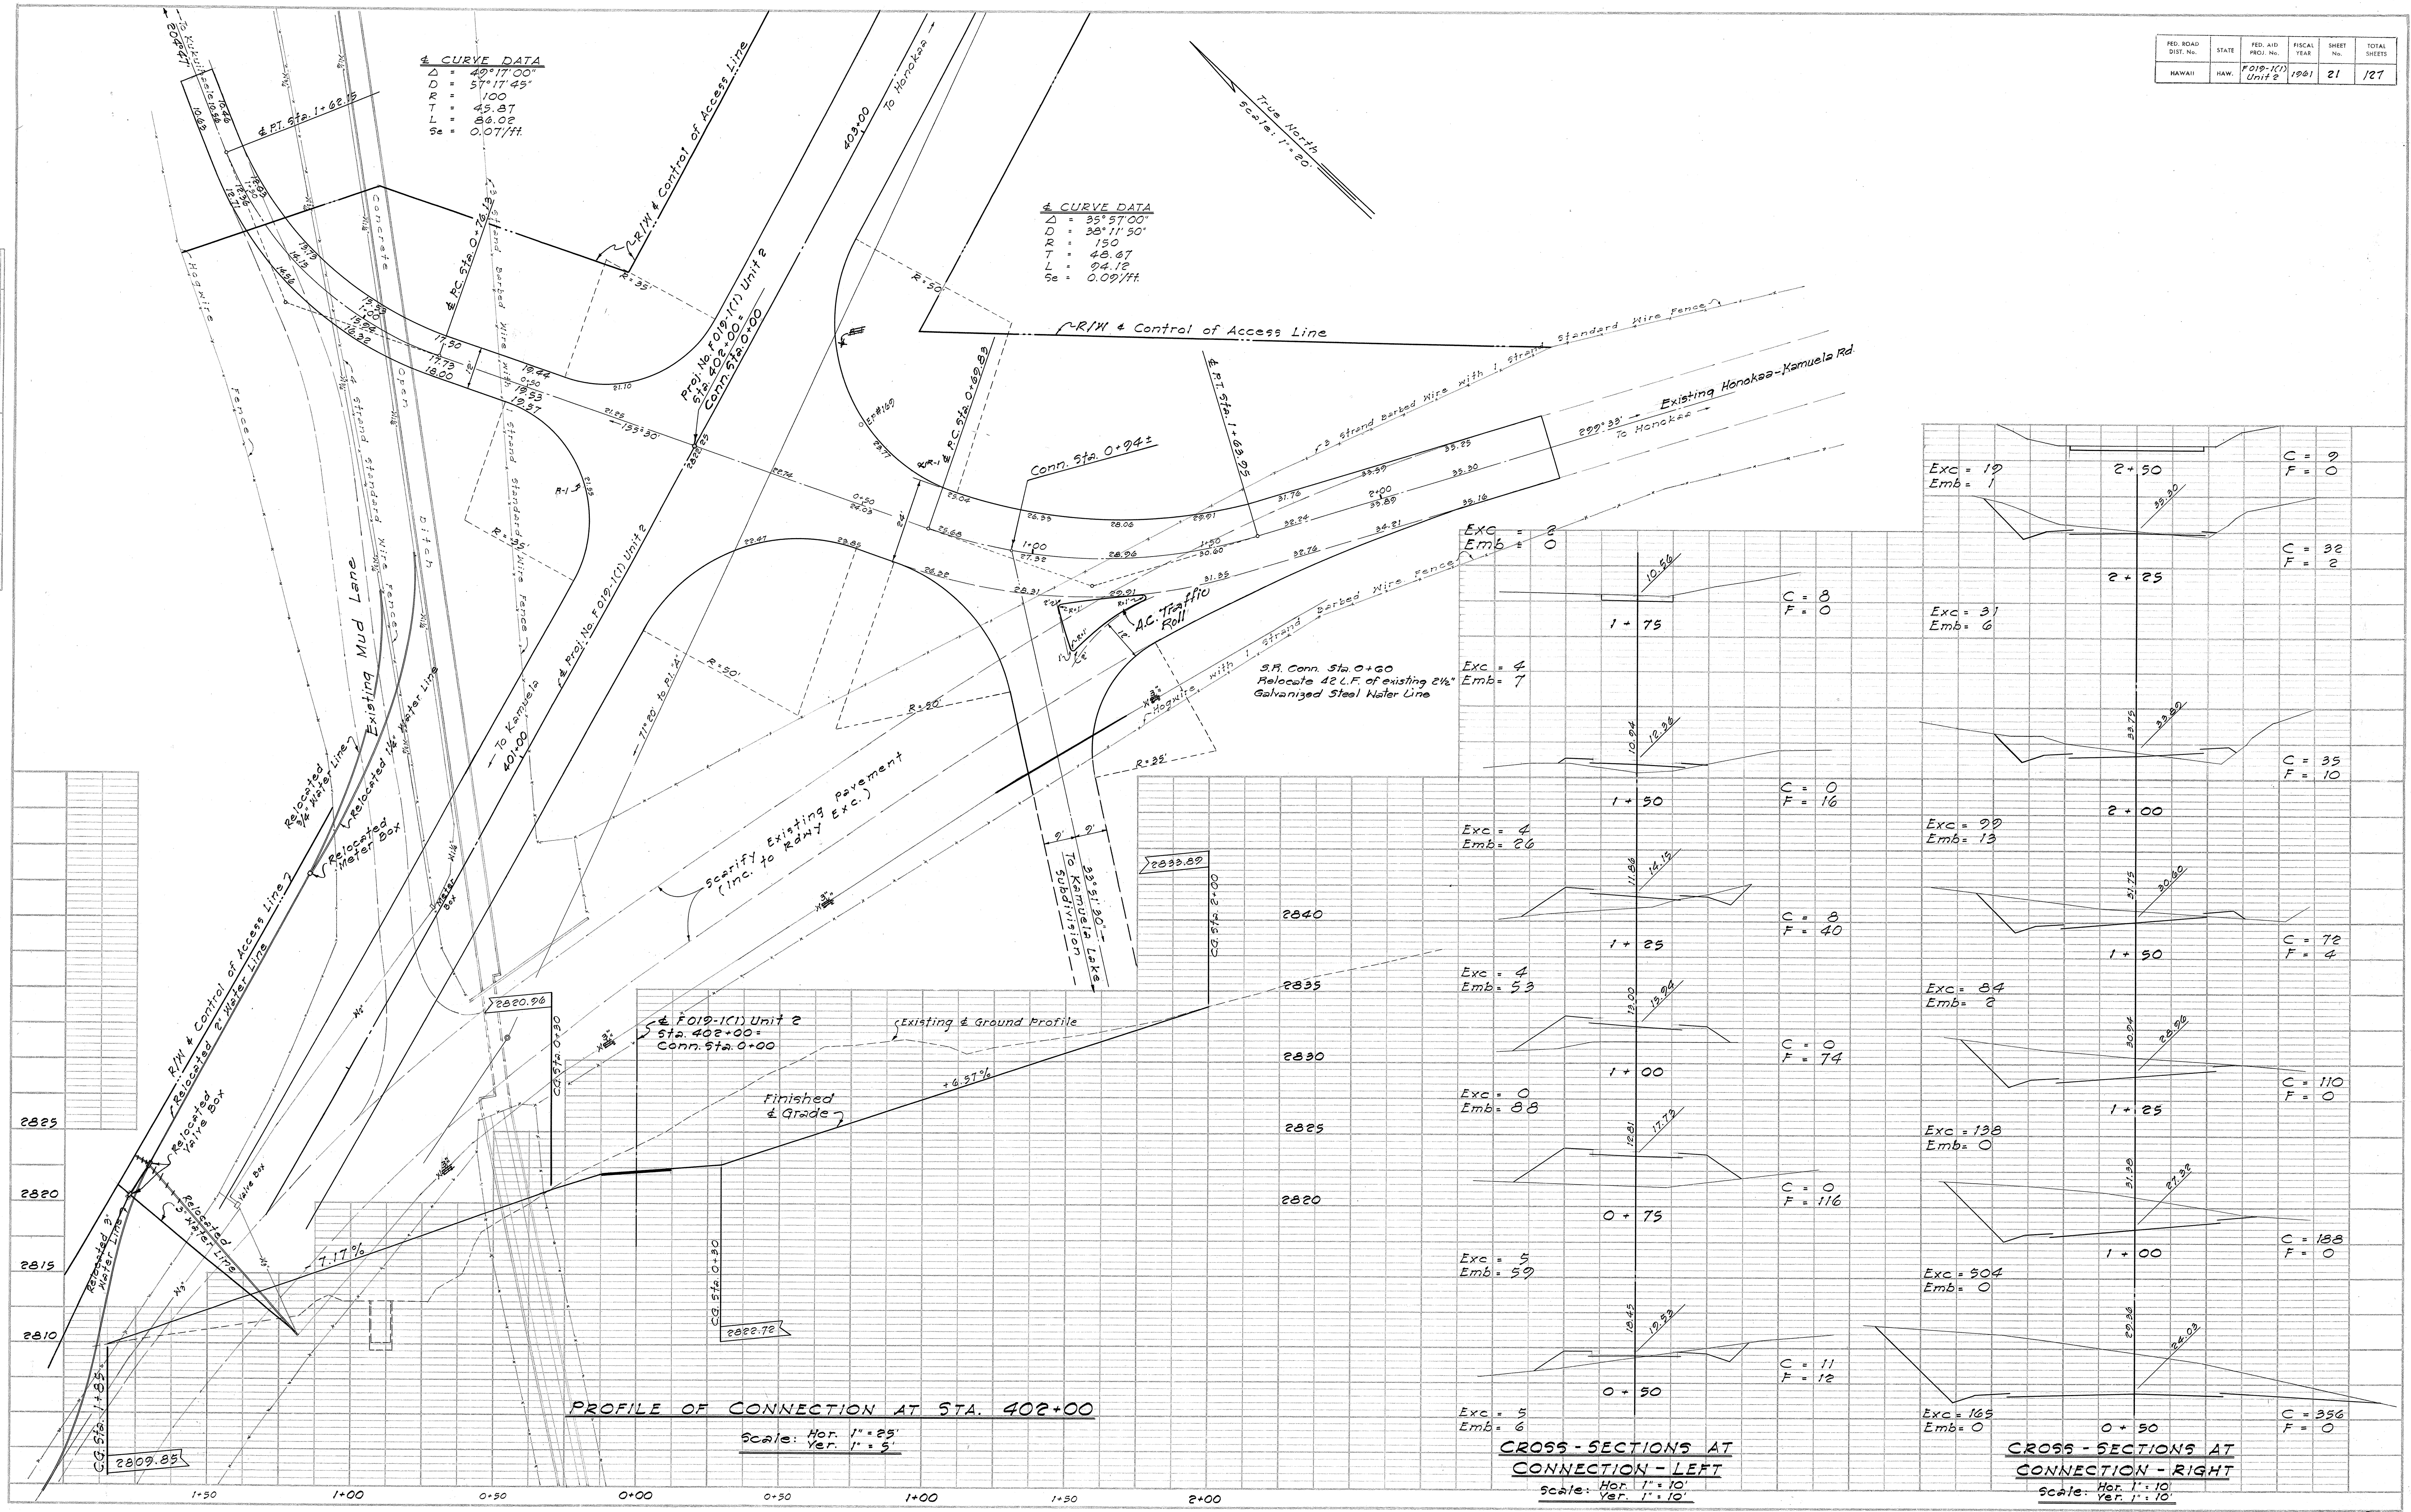

FED. ROAD DIST. No.	STATE	FED. AID PROJ. No.	FISCAL YEAR	SHEET No.	TOTAL SHEETS
HAWAII	HAW.	F-019-1(1) UNIT 2	1961	22	127

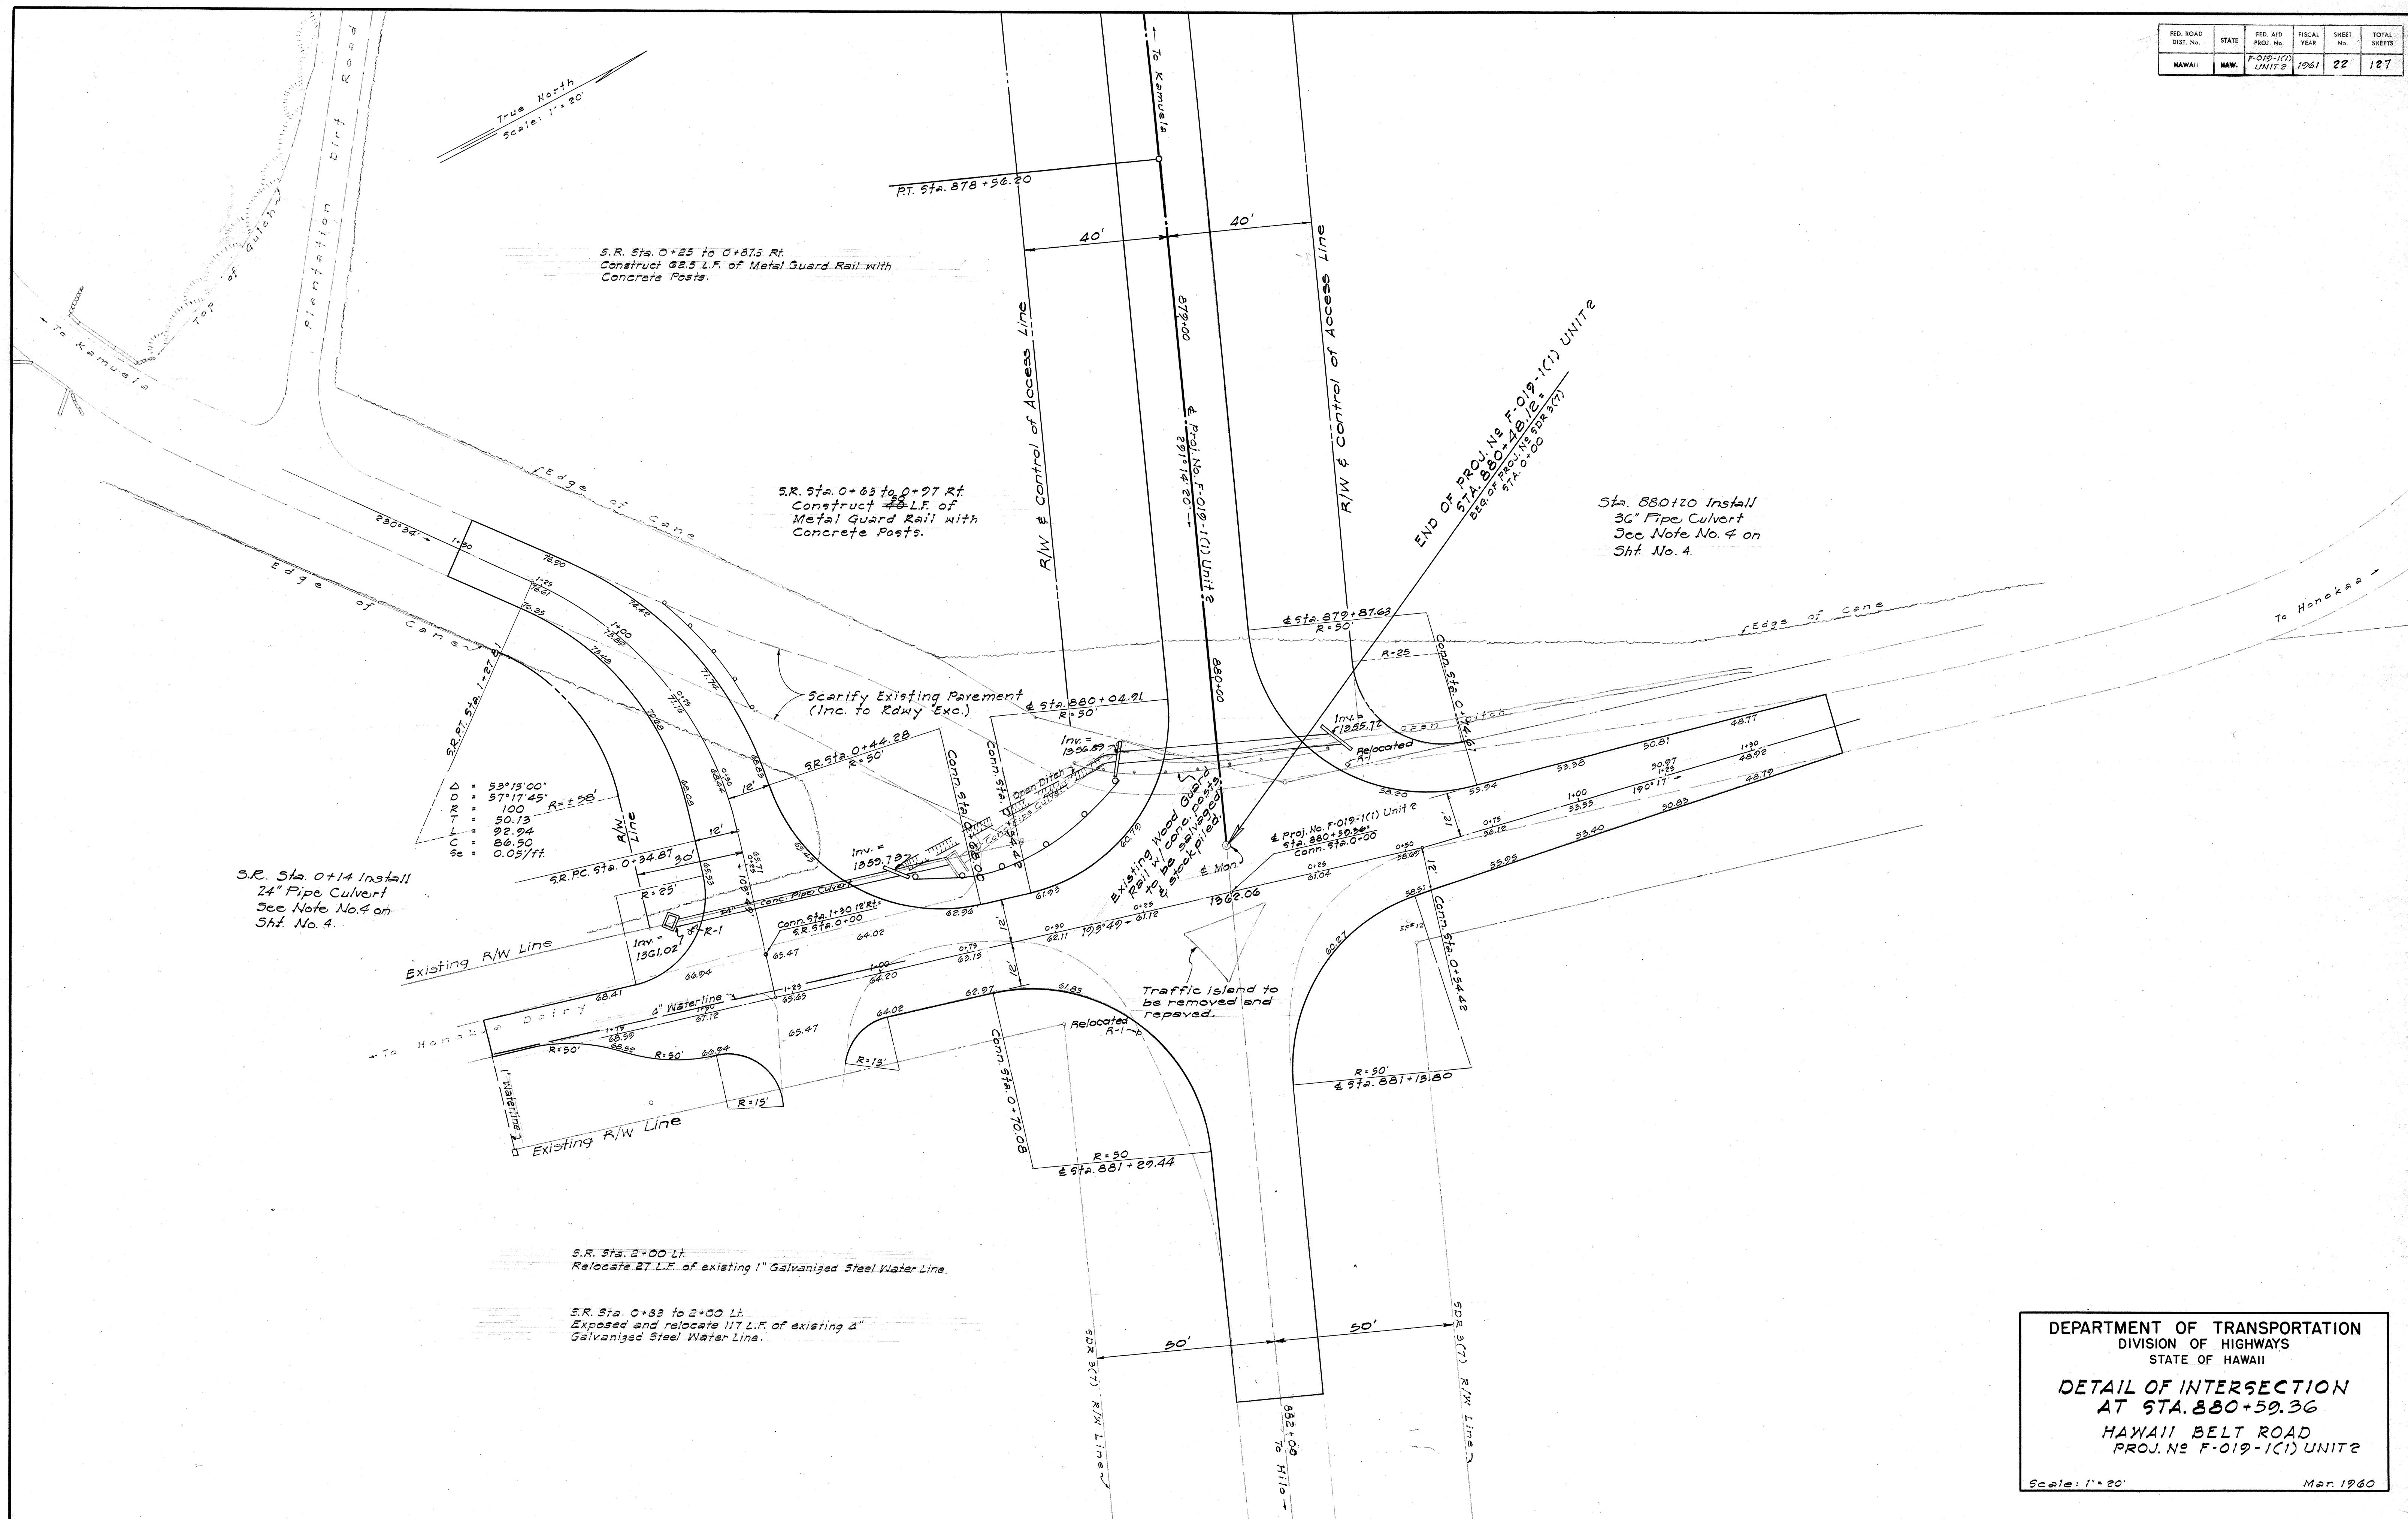

DEPARTMENT OF TRANSPORTATION
DIVISION OF HIGHWAYS
STATE OF HAWAII

**DETAIL OF INTERSECTION
AT STA. 880+59.36**

HAWAII BELT ROAD
PROJ. NO. F-019-1(1) UNIT 2

Scale: 1" = 20' Mar. 1960