

MI - 3(00)

Scale: 1/2" = 1"

24"

M 2 - I

M3-I-L

21" x 15"

M3-2-L

* M3-2-R /

M4-1

21" x 15"

M4-2-R


* M4-2-L \

21" x 15"


21" x 15"

I and 2 Digits-IO" Series "D"


3 Digits - 8" Series "D"

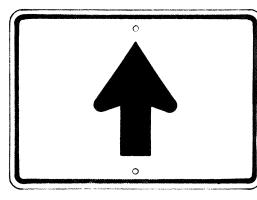


M4-3

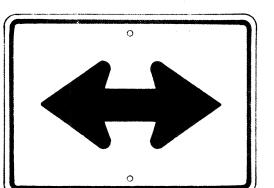


M4-4 21"x 15"

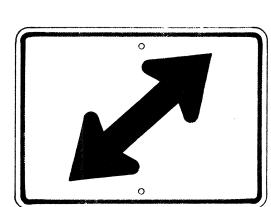

M4-5-R
* M4-5-L \
21" x 15"

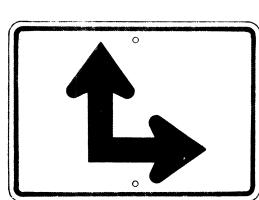

M4-6-R * M4-6-L 1 21" x 15"

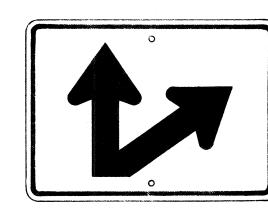


M4-7-R
* M4-7-L \(\frac{1}{21" \times 15"}

TEMPORARY

M5-I 21"x 9"



M5-2

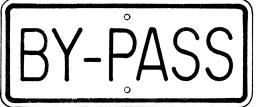

M5-3



M5-4

BUSINESS

M5-5

DETOUR

M5-6

NORTH

M6-I-N

21" x 9" (See Note 6)

> M7-1 18"x 12"

GENERAL NOTES

I. The shape, color, dimensions, symbols, wording, lettering and reflectorizing of all signs shall be in accordance with the "Manual on Uniform Traffic Control Devices for Streets and Highways," dated June 1961 and the BPR manual "Standard Highway Signs," dated September 1961, unless otherwise specified.

2. All letters and figures shall conform to the manual "Standard Alphabets for Highway Signs," Dept. of Commerce, Bureau of Public Roads, 1952.

3. All markers shall be reflectorized unless otherwise specified.

4. All markers shall have $\frac{3}{8}$ " bolt holes drilled at appropriate locations unless otherwise specified.

5. All markers shall have a black legend on a white background unless otherwise specified.

6. Sign message of Cardinal Direction Marker (M6-I) shall be denoted by the following suffixes:

M6-I-N : NORTH M6-I-E : EAST

M6-I-E : EASI M6-I-S : SOUTH

M6-1-W: WEST

7. Auxiliary markers denoted with the suffix "I": (M4-I-I) shall have a white legend on a blue background.

8. Cardinal Direction Marker (M6-1) with suffix I (3) shall have a white legend on a blue background and shall be 30"x 15" in size.

9. For MI-3 and MI-4 signs, number in () indicates route number and shall be as shown on the plan.

SINAL SURVEY PLOTTED BY DATE

DRAWN BY "

TRACED BY "

BOOK DESIGNED BY "

QUANTITIES BY "

CHECKED BY "

LIETZ 1103 ARKWRIGHT TRACING CLOTH 10-60 200P.

STATE ROUTE MARKER
MI-4(00)

Scale: 1/4" = 1"

NOTE:

Multiply all dimensions of State Route Marker MI-3
by 1.3 for the dimensions of the shield for MI-4.

AUXILIARY MARKERS

* NOTE:
Signs shall be similar but opposite in direction.

STATE OF HAWAII

DEPARTMENT OF TRANSPORTATION

HIGHWAYS DIVISION

STANDARD DETAILS

STATE ROUTE MARKERS AND

AUXILIARY MARKERS

Scale: As Noted

SHEET Nº OF SHEETS

4]{ }[