
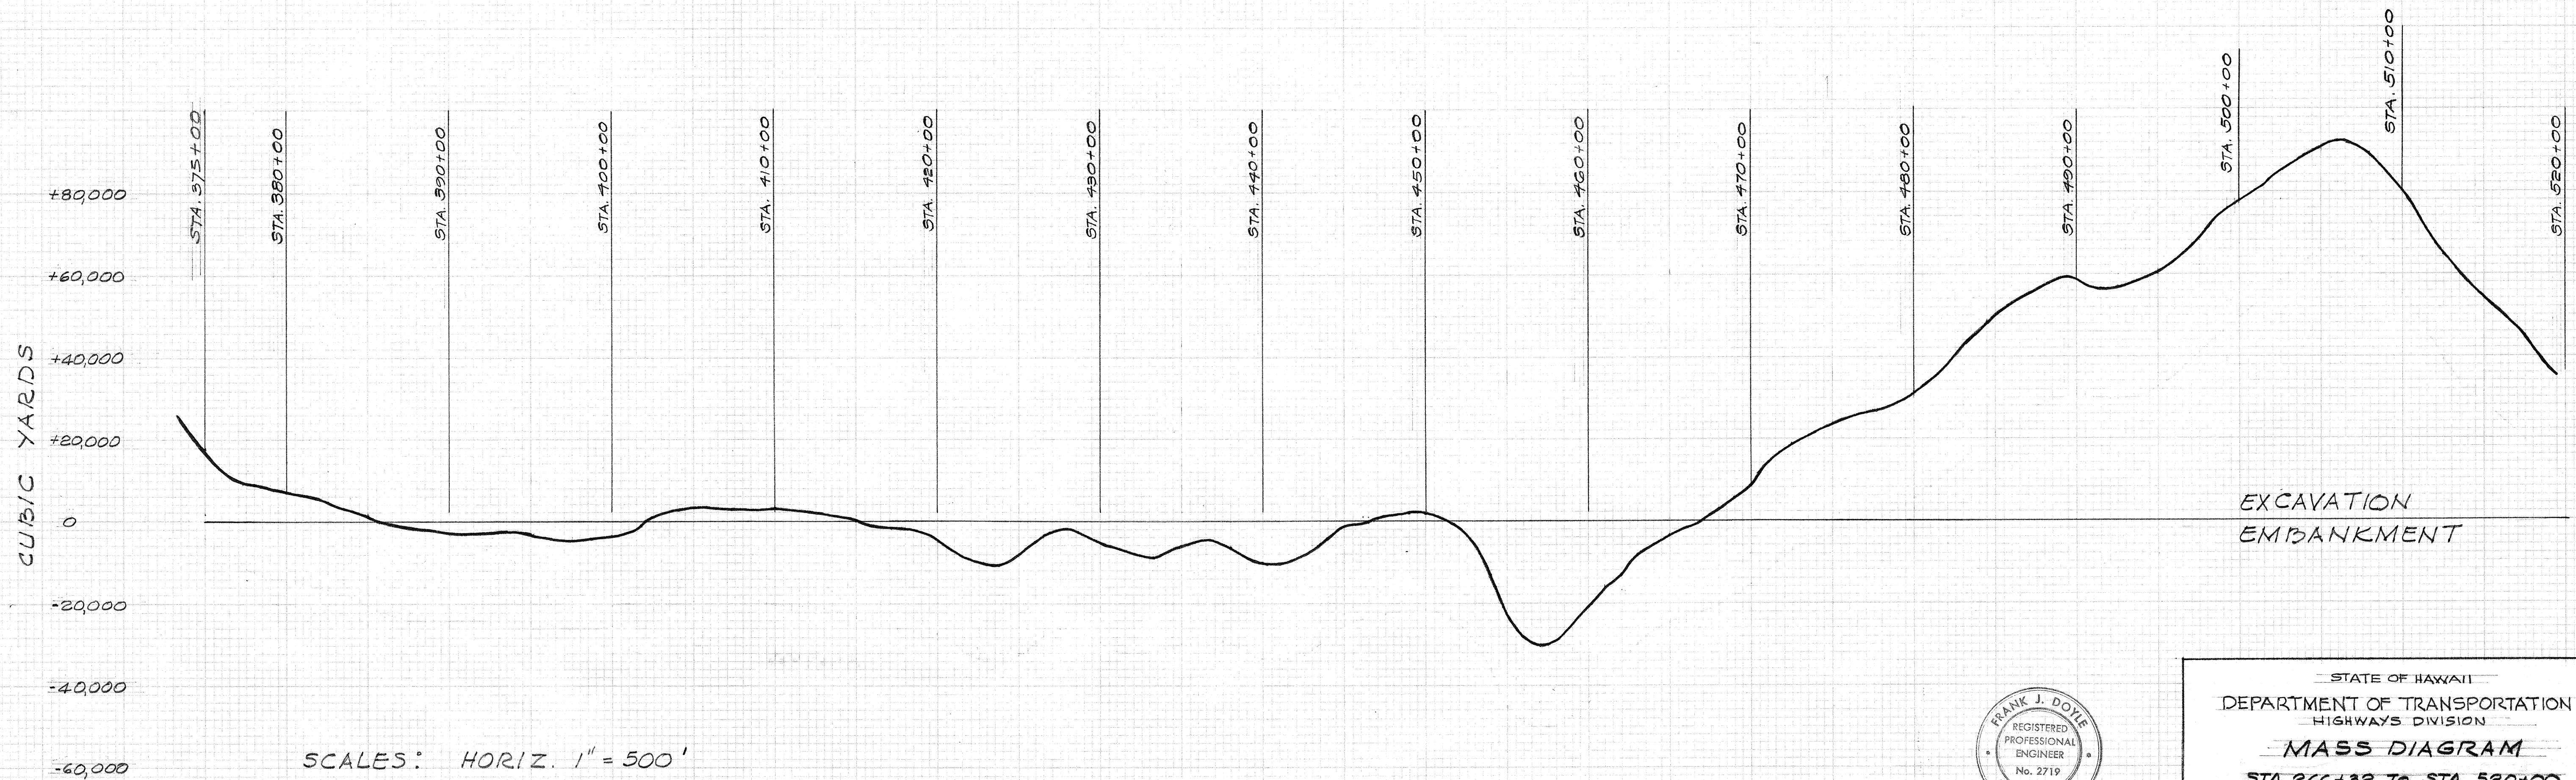



DATE	BY	REVISION	NO.
		REVISION	NO.
		REVISION	NO.
		REVISION	NO.

DATE	BY	REVISION	NO.
		REVISION	NO.
		REVISION	NO.
		REVISION	NO.

STATE	PROJECT NO.	FISCAL YEAR	SHEET NO.	TOTAL SHEETS
HAWAII	19 BC-01-71	1972	89	118

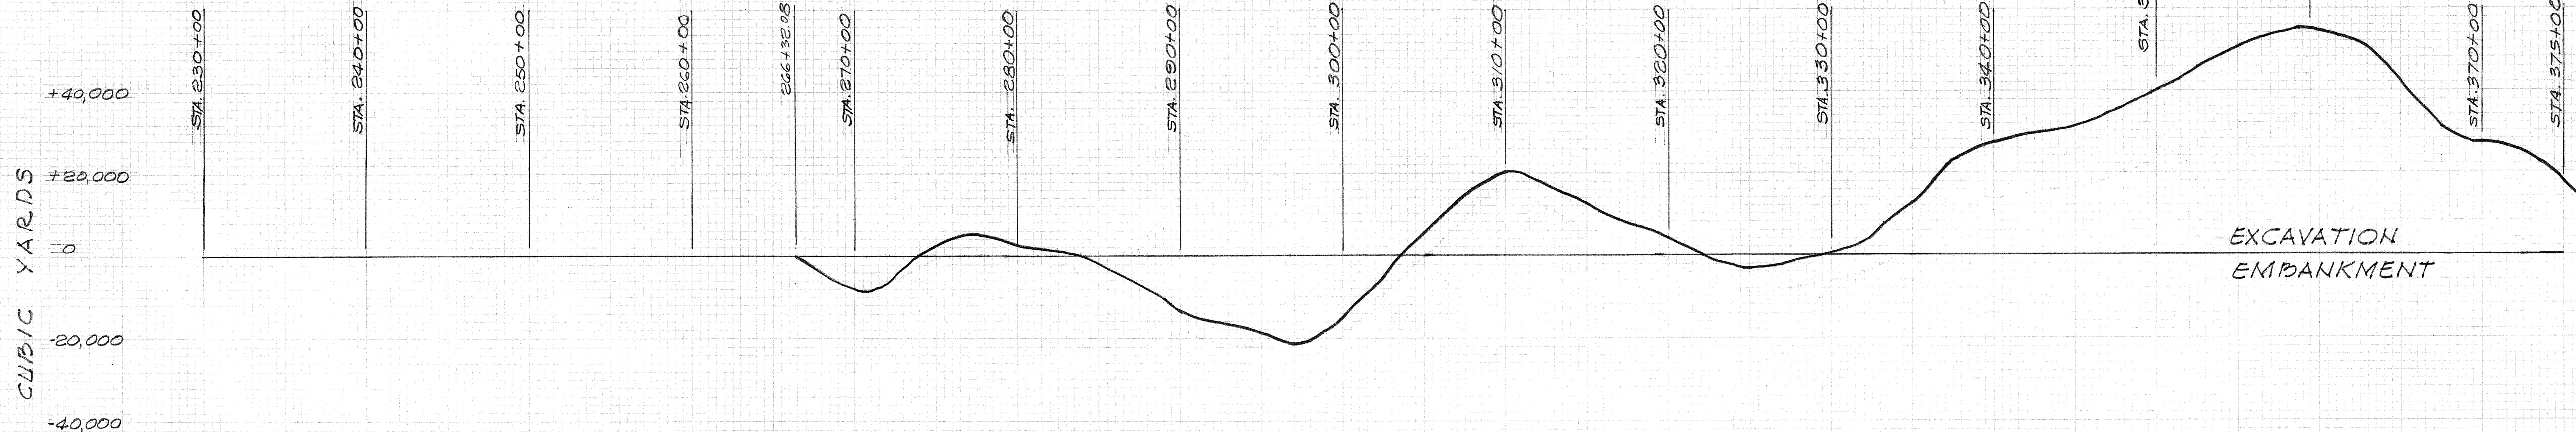

SCALES: HORIZ. 1" = 500'
VERT. 1" = 20,000 C.Y.

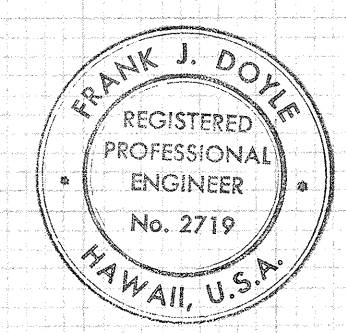

THIS WORK WAS PREPARED BY
ME OR UNDER MY SUPERVISION.
Frank J. Doyle
SIGNATURE



STATE OF HAWAII
DEPARTMENT OF TRANSPORTATION
HIGHWAYS DIVISION
MASS DIAGRAM
STA. 266+32 TO STA. 520+00
KAILUA-KAWAIHAE ROAD
KE-AHOLE TO ANAEHOOMALU
PROJ. NO. 19 BC-01-71

Sheet No. 1 of 4 Sheets


FINAL	DATE
SURVEY	NO.
NOTED	NO.
PLOTTED	NO.
TEMPLATE	NO.
AREA	NO.
CHECKED	NO.

FINAL	DATE
SURVEY	NO.
NOTED	NO.
PLOTTED	NO.
TEMPLATE	NO.
AREA	NO.
CHECKED	NO.

STATE	PROJECT NO.	FISCAL YEAR	SHEET NO.	TOTAL SHEETS
HAWAII	198C-01-71	1972	90	118

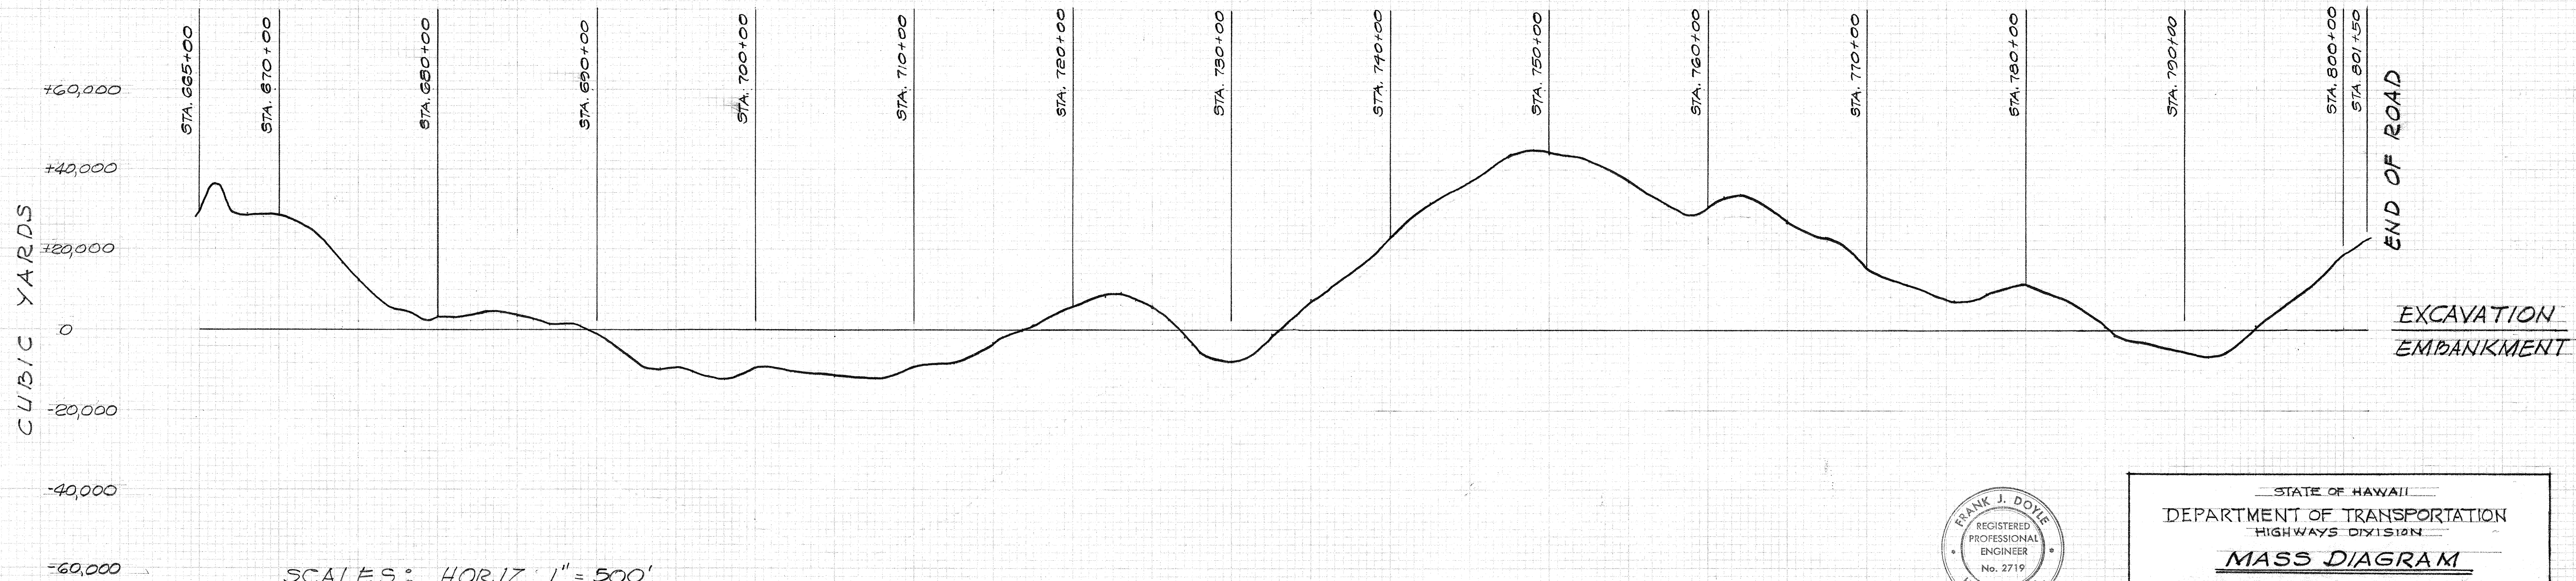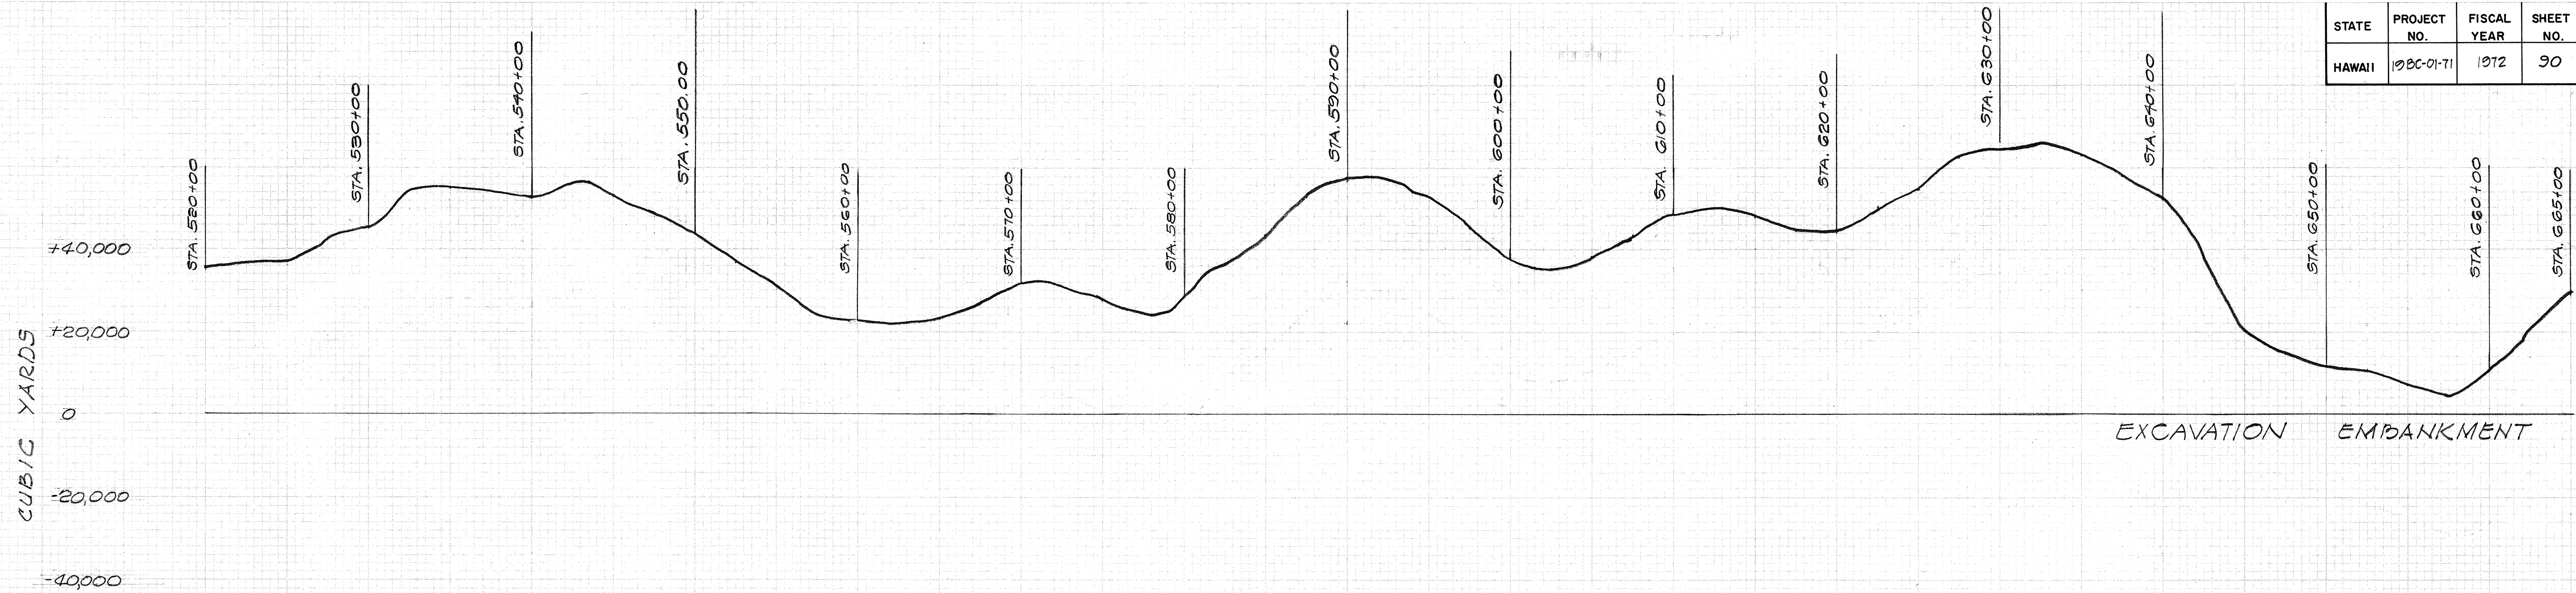

SCALES: HORIZ 1" = 500'
VERT. 1" = 20,000 C.Y.

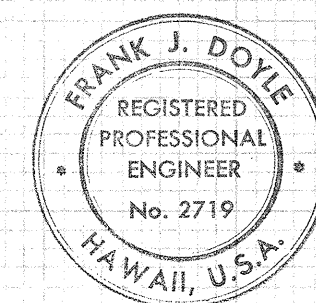




THIS WORK WAS PREPARED BY
ME OR UNDER MY SUPERVISION.

Frank J. Doyle
SIGNATURE

STATE OF HAWAII
DEPARTMENT OF TRANSPORTATION
HIGHWAYS DIVISION
MASS DIAGRAM
STA. 520+00 TO STA. 801+50
KAILUA-KAWAIHAE ROAD
KE-AHOLE TO ANAEHOOMALU
PROJ. NO. 19 BC-01-71

Sheet No. 2 of 4 Sheets

STATE	PROJECT NO.	FISCAL YEAR	SHEET NO.	TOTAL SHEETS
HAWAII	1980-01-71	1972	91	118

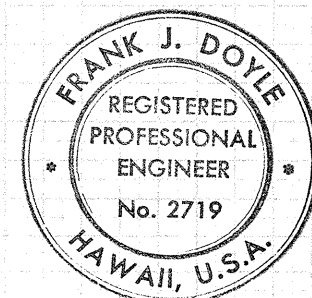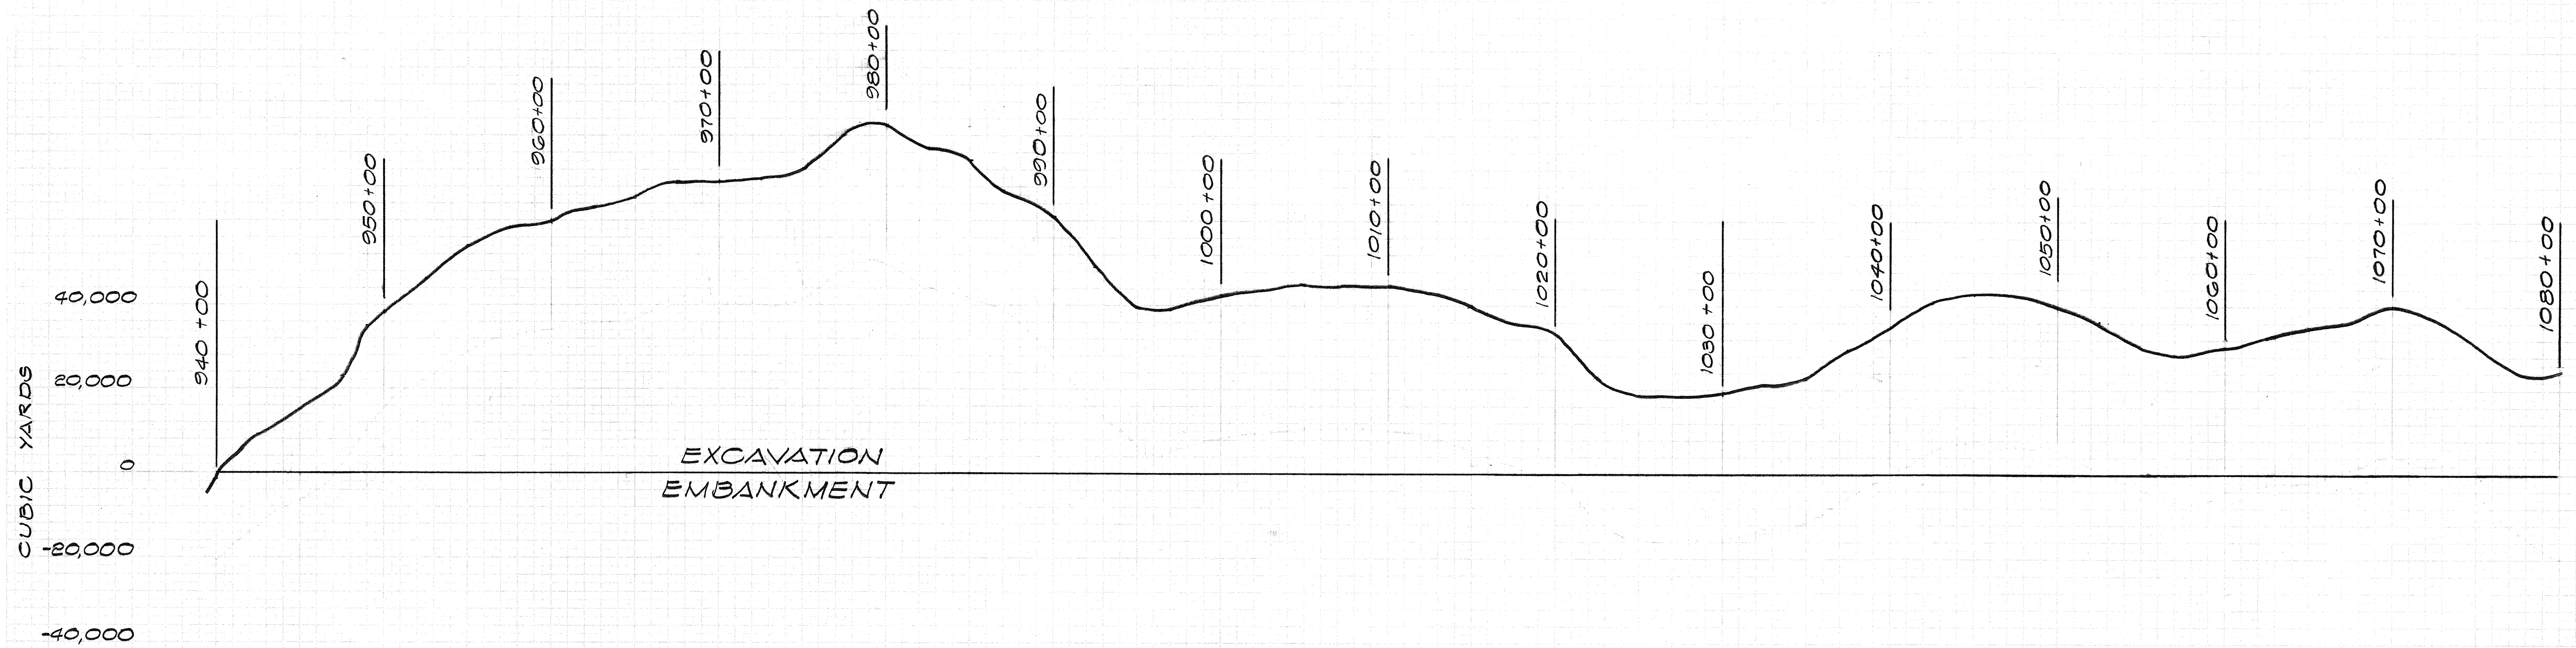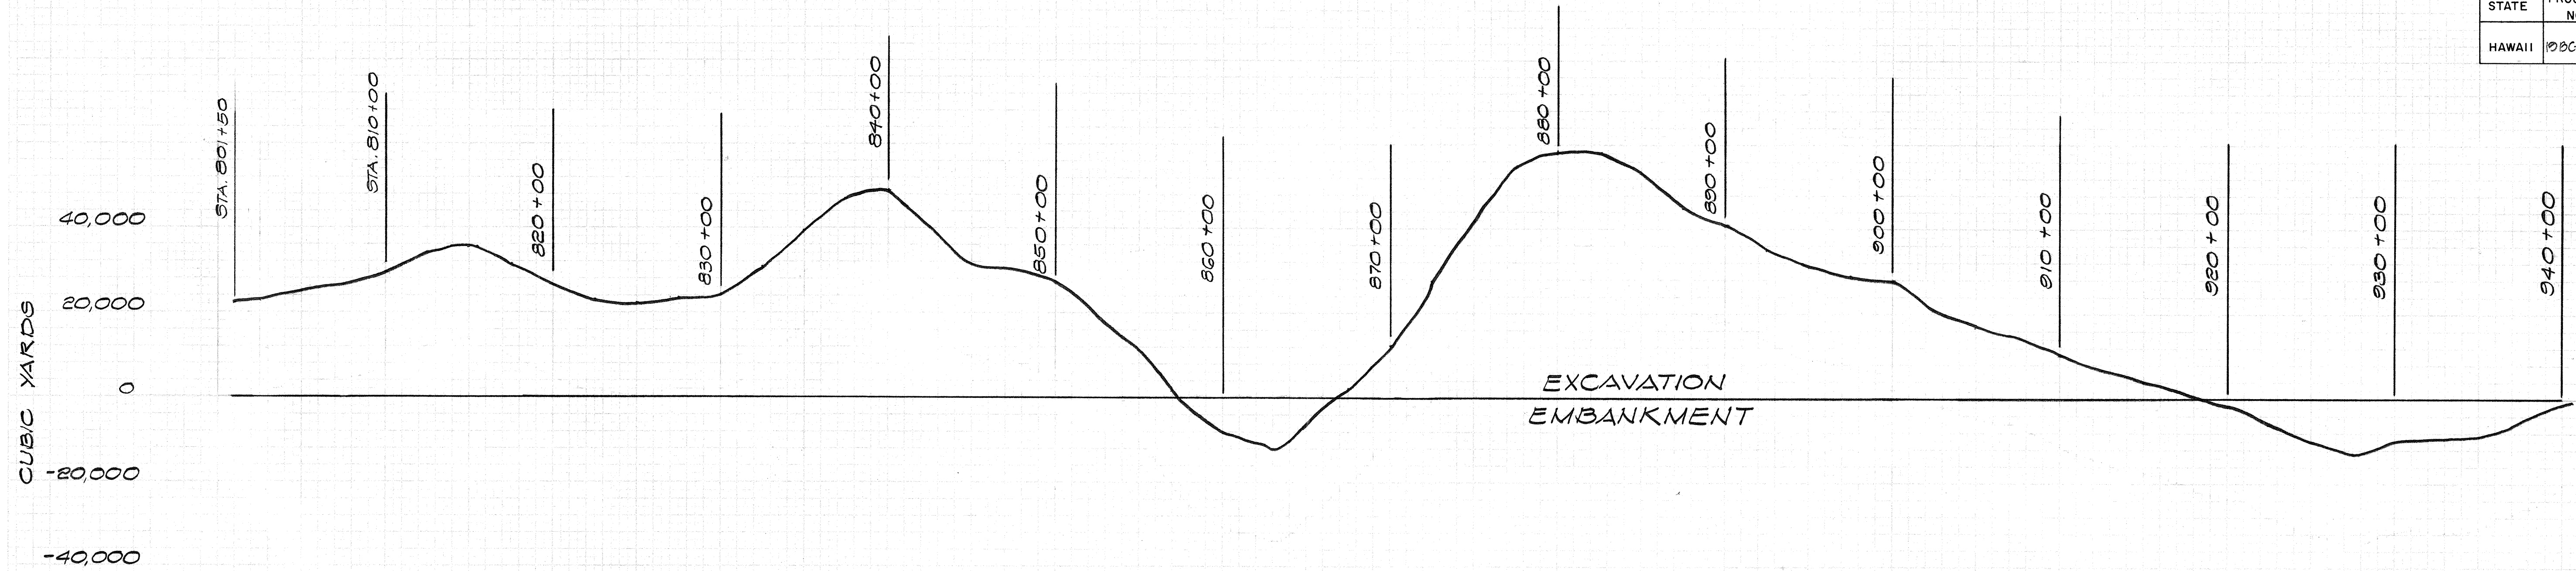

THIS WORK WAS PREPARED BY
ME OR UNDER MY SUPERVISION.



Frank J. Doyle
SIGNATURE

SCALES: HORIZ. 1" = 500'
VERT. 1" = 20,000 C.Y.

STATE OF HAWAII
DEPARTMENT OF TRANSPORTATION
HIGHWAYS DIVISION
MASS DIAGRAM
STA. 802+50 TO STA. 1080+00
KAILUA - KAWAIHAE ROAD
KE-AHOLE TO ANAEHOOMALU
PROJ. NO. 19 80-01-71

Sheet No. 3 of 4 Sheets

STATE	PROJECT NO.	FISCAL YEAR	SHEET NO.	TOTAL SHEETS
HAWAII	10BC-01-71	1972	92	118

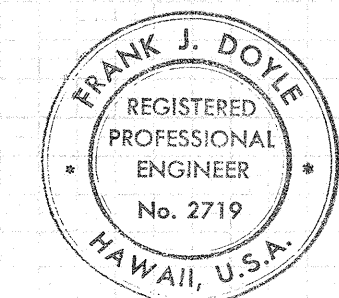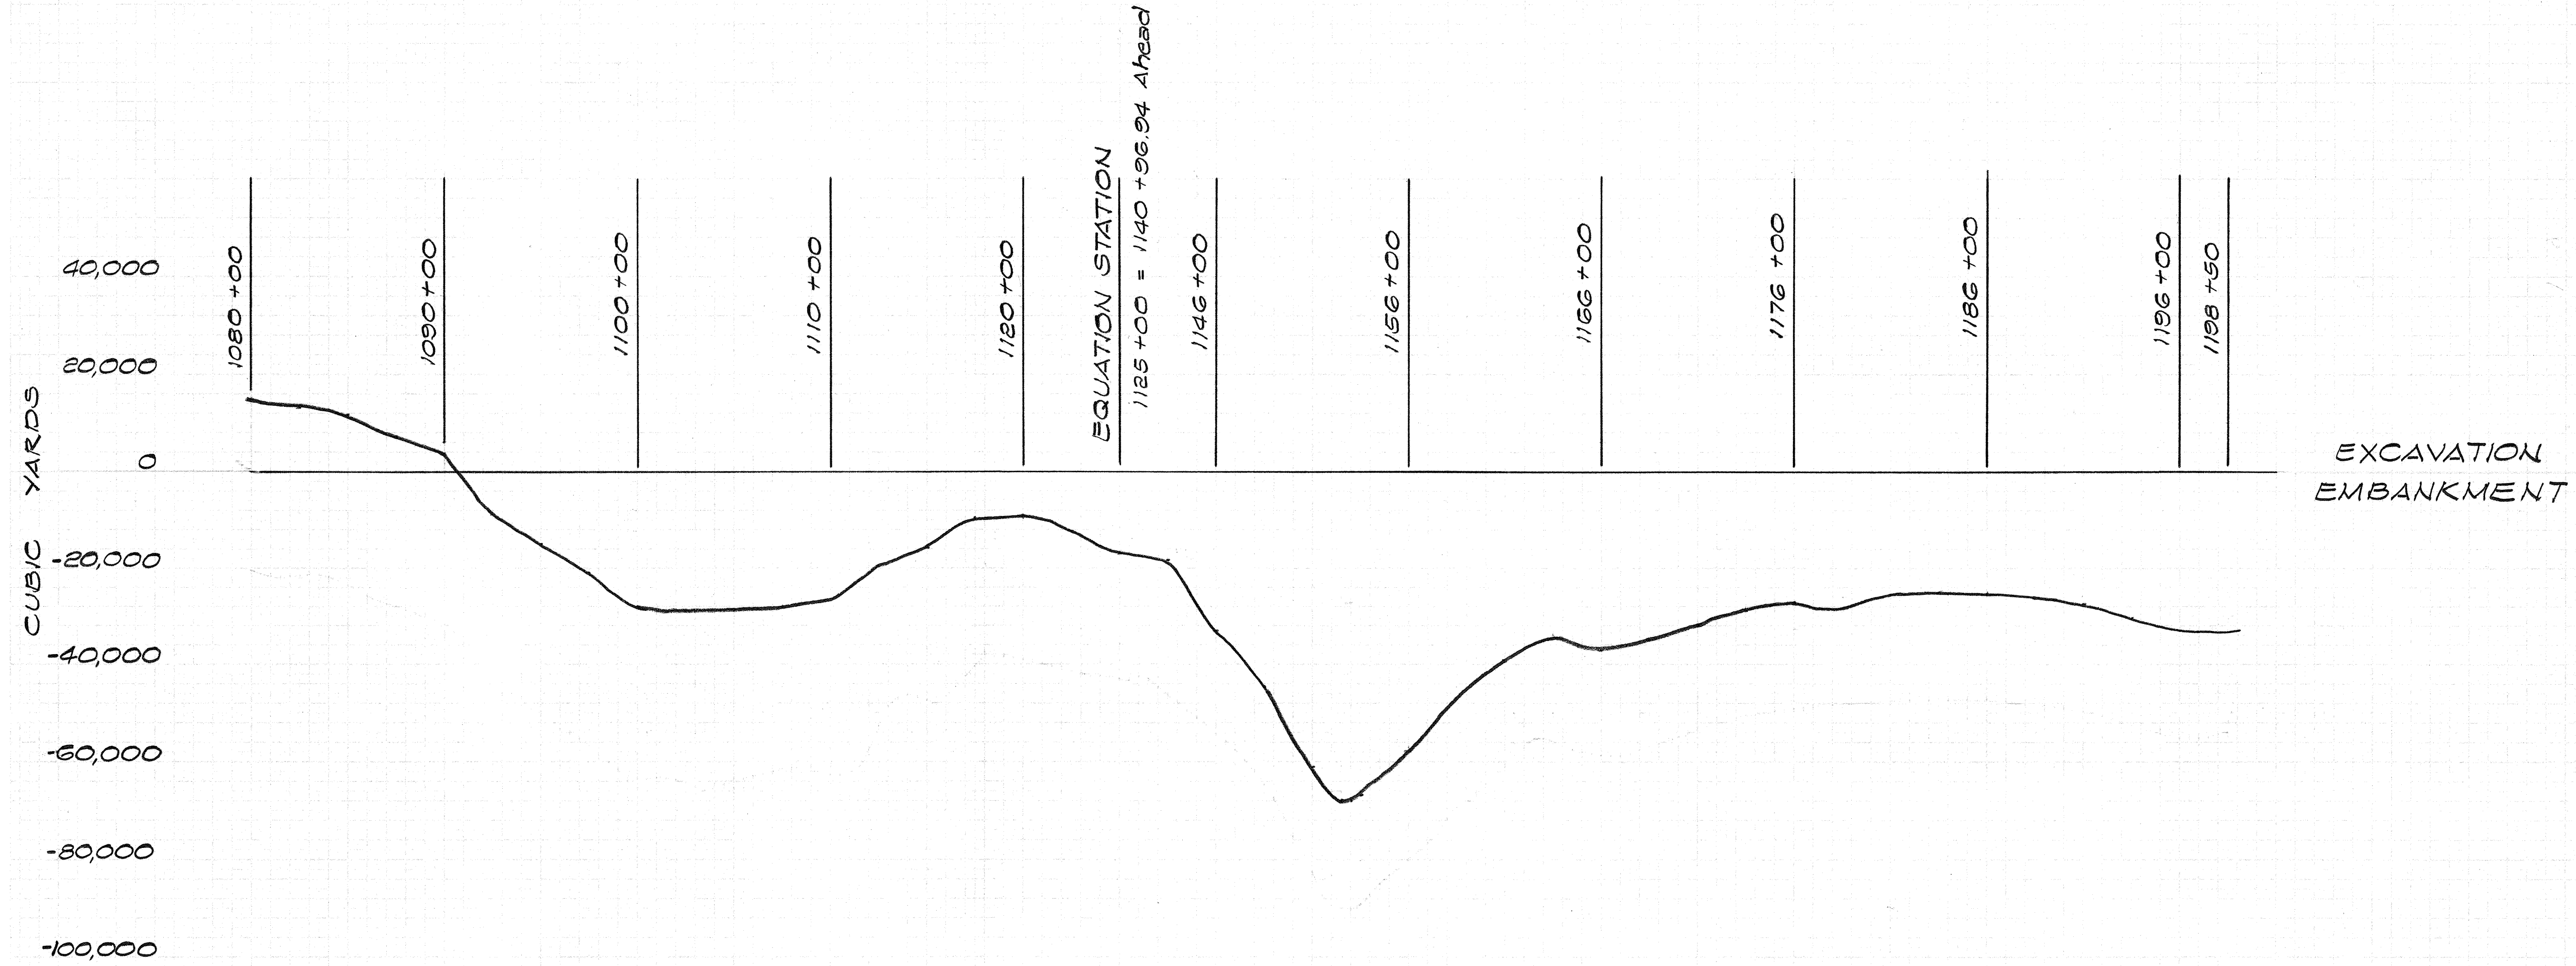

THIS WORK WAS PREPARED BY
ME OR UNDER MY SUPERVISION.

Frank J. Doyle
SIGNATURE

SCALES: HORIZ. 1" = 500'
VERT. 1" = 20,000 C.Y.

STATE OF HAWAII
DEPARTMENT OF TRANSPORTATION
HIGHWAYS DIVISION
MASS DIAGRAM
STA. 1080+00 TO STA. 1198+50
KAILUA - KAWAIHAE ROAD
KE-4HOLE TO ANAEHOOMALU
PROJ. NO. 19 BC-01-71

Sheet No. 4 of 4 Sheets