

STATE	PROJ. NO.	FISCAL YEAR	SHEET NO.	TOTAL SHEETS
HAW.	10 BC-01-71	1072	93	118

SUMMARY OF DESTINATION SIGNS				
SIGN NO	DESCRIPTION	SQ.FT.	TYPE POST	
D-1	← Kawaihae 27 Kailua 8 →	40	4177	
D-2	↑ Kawaihae 27 ← Airport	38	4177	
D-3	↑ Kailua 8 Airport →	28	3157	
D-4	↑ Kawaihae 8 ← Anaehoomalu Waikoloa →	50	6885	
D-5	↑ Kailua 26 ← Waikoloa Anaehoomalu →	50	6885	

GENERAL NOTES :

- LETTERS & NUMERALS SHALL CONFORM TO THE MANUAL "STANDARD ALPHABETS FOR HIGHWAY SIGNS," BUREAU OF PUBLIC ROADS 1966. USE SERIES "E" MODIFIED LETTERS & NUMERALS.
- ARROWS & BORDERS SHALL CONFORM WITH DETAILS AS SHOWN ON PLANS.
- SIGN MESSAGE & BORDERS SHALL HAVE WHITE REFLECTIVE SHEETING ON DEMOUNTABLE ALUMINUM CUT-OUTS ON GREEN REFLECTIVE SHEETING BACKGROUND.
- CUT-OUTS SHALL BE FASTENED TO SIGN PANEL WITH ALUMINUM BLIND RIVETS.
- ALL DESTINATION SIGNS SHALL BE MOUNTED ON BREAKAWAY POSTS. SEE STANDARD DETAILS DT 203 AND DT 204 (SHTS. 106 & 107)

SUMMARY OF REGULATORY & WARNING SIGNS			
TYPE	DESCRIPTION	WITHOUT POST	WITH POST
R1-1	STOP		5
R1-2	YIELD		4
R2-1(45)	SPEED LIMIT 45		20
R2-5b(25)	REDUCED SPEED AHEAD (25)		2
R2-5b(45)	REDUCED SPEED AHEAD (45)		1
R4-1	DO NOT PASS		4
R4-2	PASS WITH CARE		2
R5-1	DO NOT ENTER		6
R5-2	WRONG WAY	6	
W2-1	+		2
W2-2	+		2
W4-1(R)	MERGE		3
W6-3a	TWO-WAY TRAFFIC		19
CW20-1a	ROAD CONSTRUCTION (1500)		2









THIS WORK WAS PREPARED BY
ME OR UNDER MY SUPERVISION.
Frank J. Doye
SIGNATURE

STATE OF HAWAII
DEPARTMENT OF TRANSPORTATION
HIGHWAYS DIVISION

DESTINATION SIGNS
AND SUMMARY OF SIGNS

KAILUA - KAWAIIHAE ROAD
KE-AHOLE TO ANAEHOOMALU
PROJ. NO. 10 BC-01-71

SHEET No. 1 OF 1 SHEETS

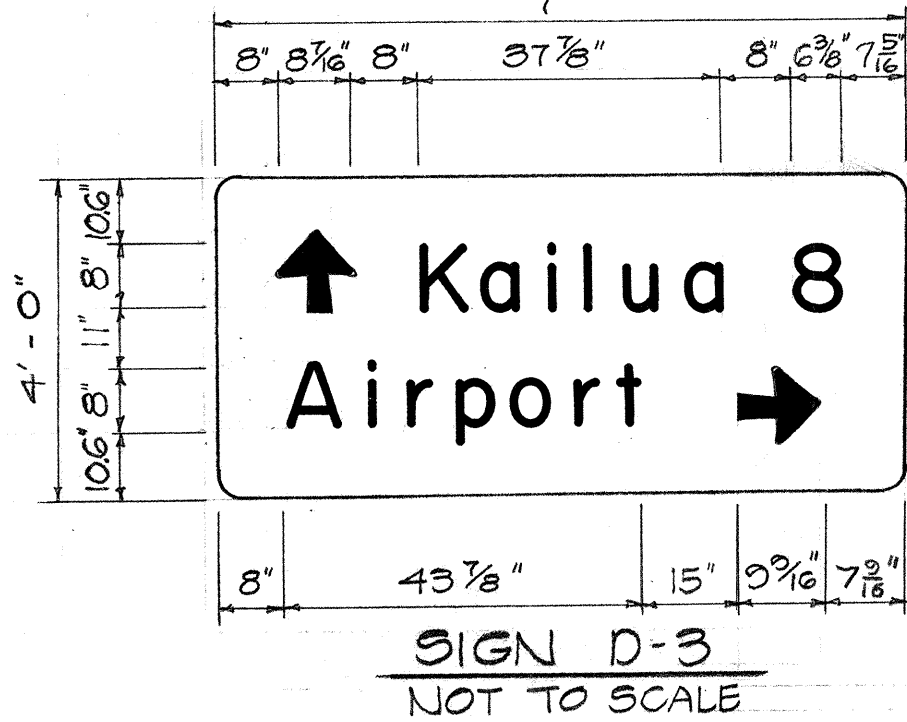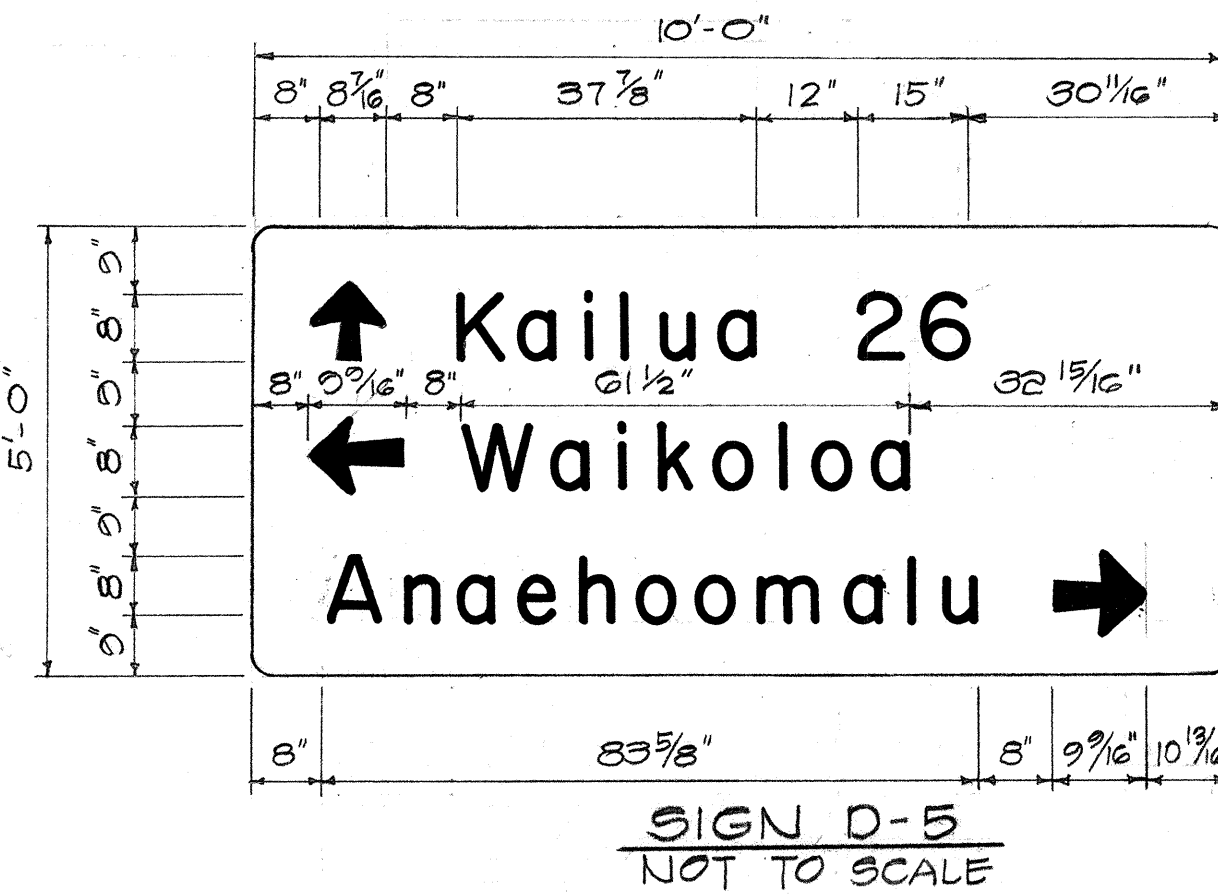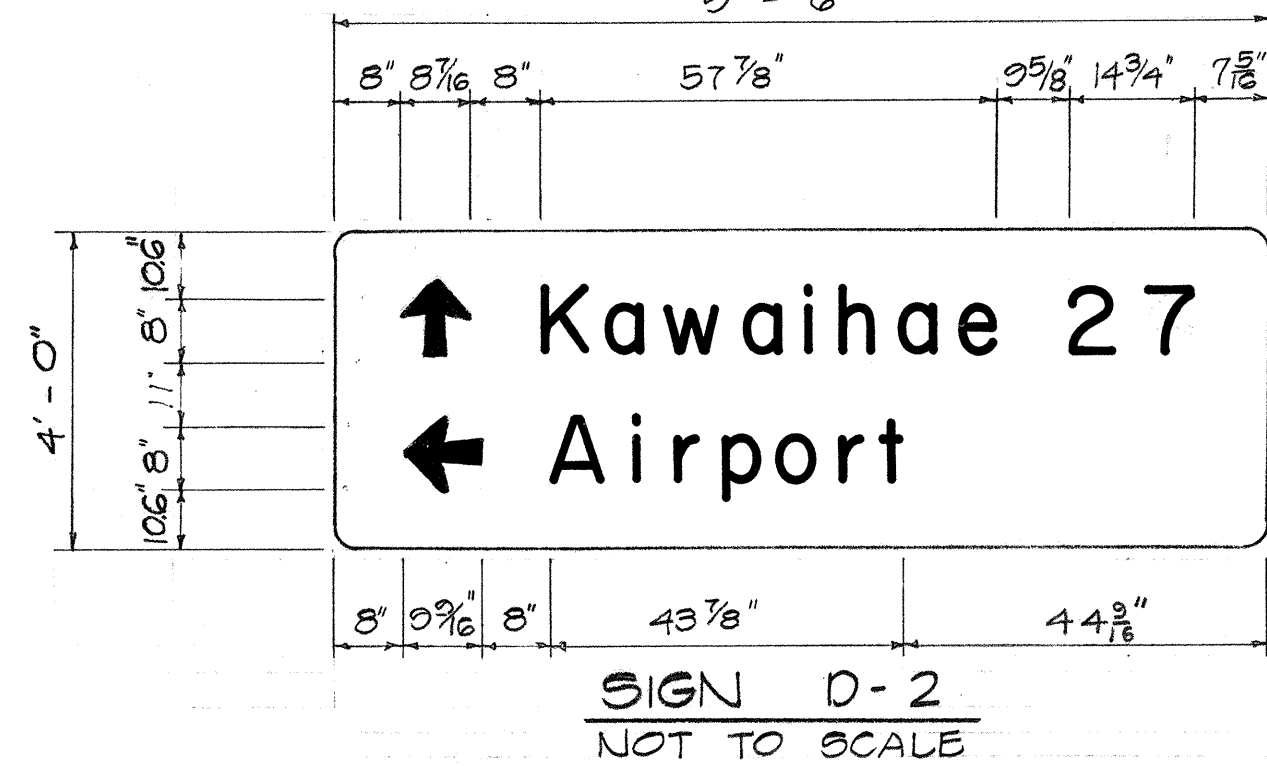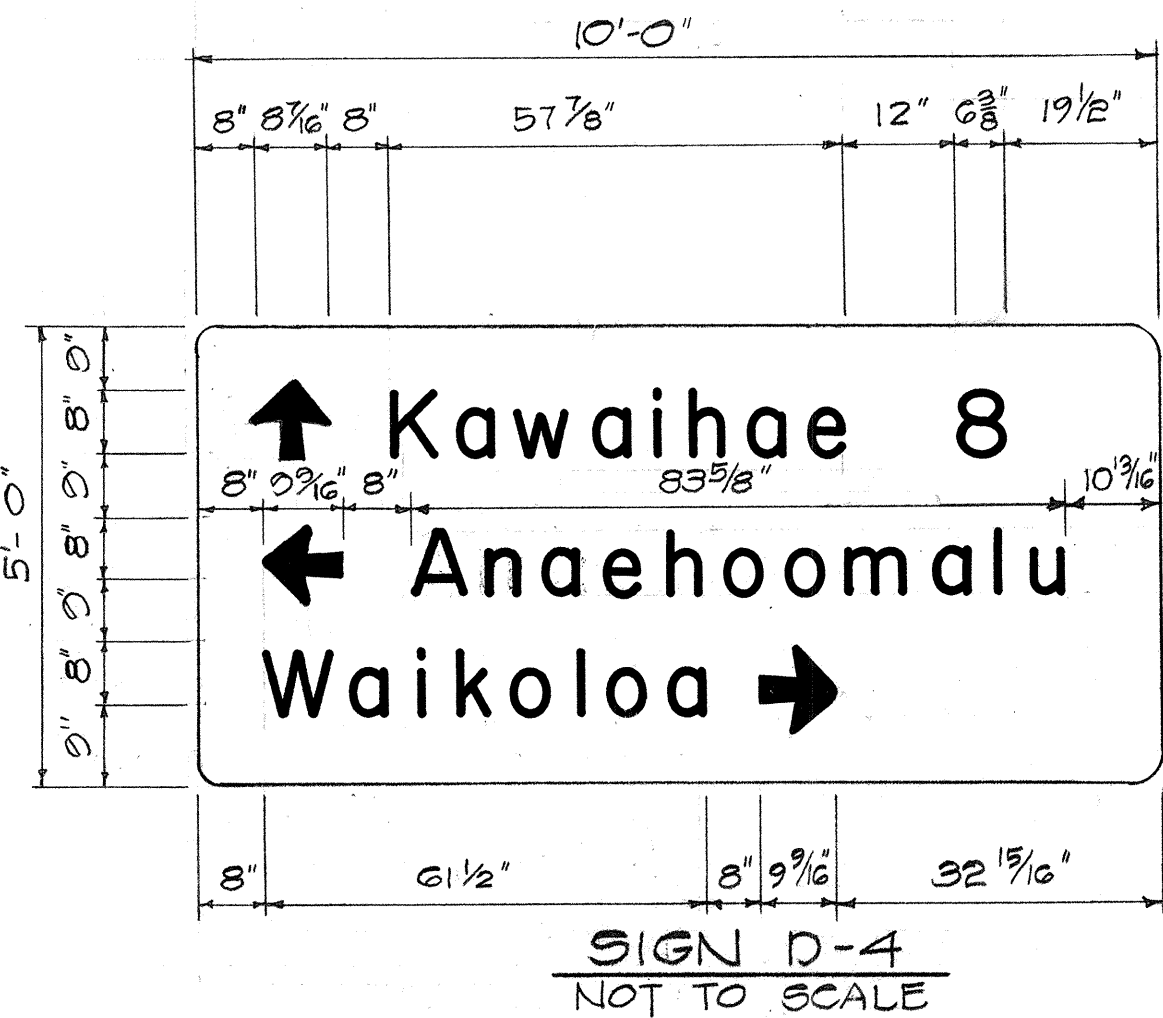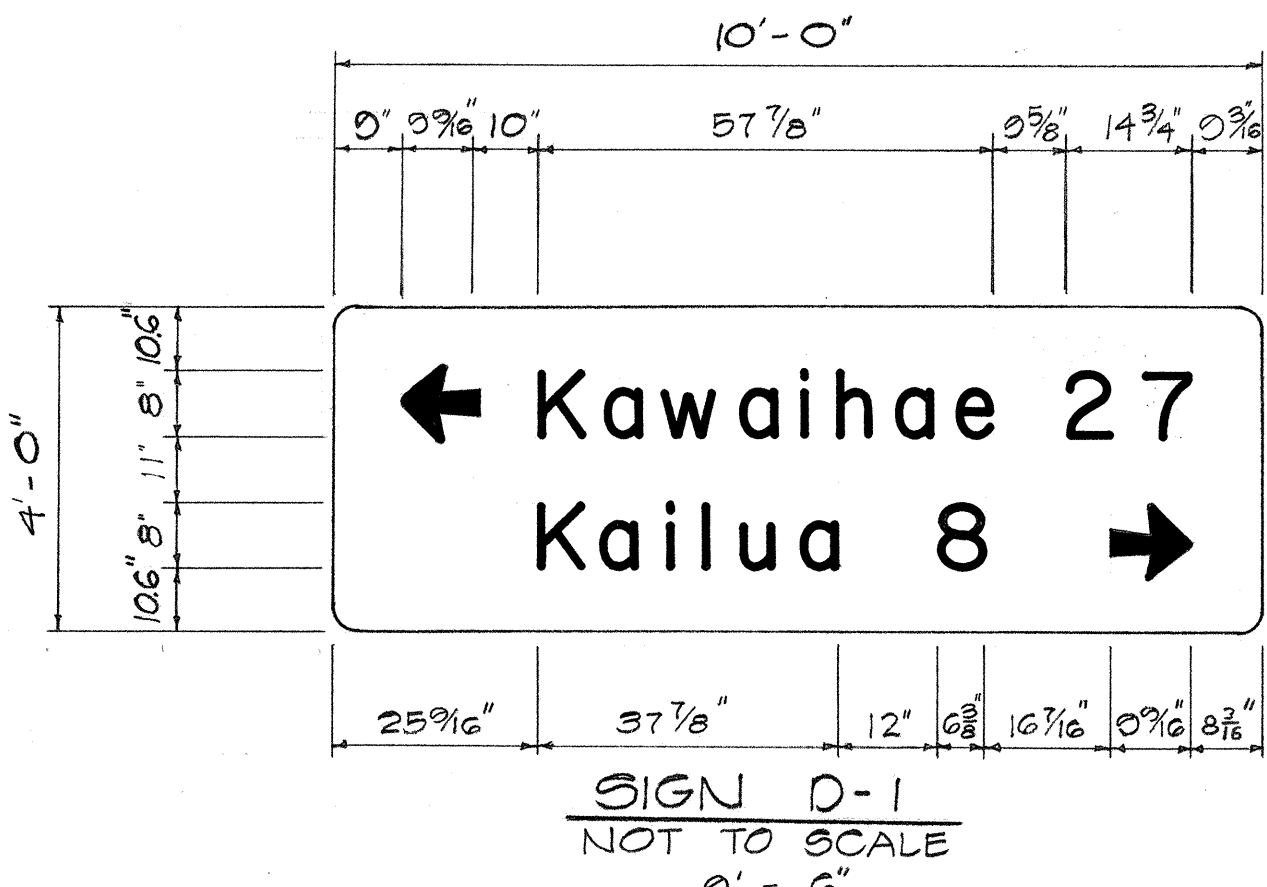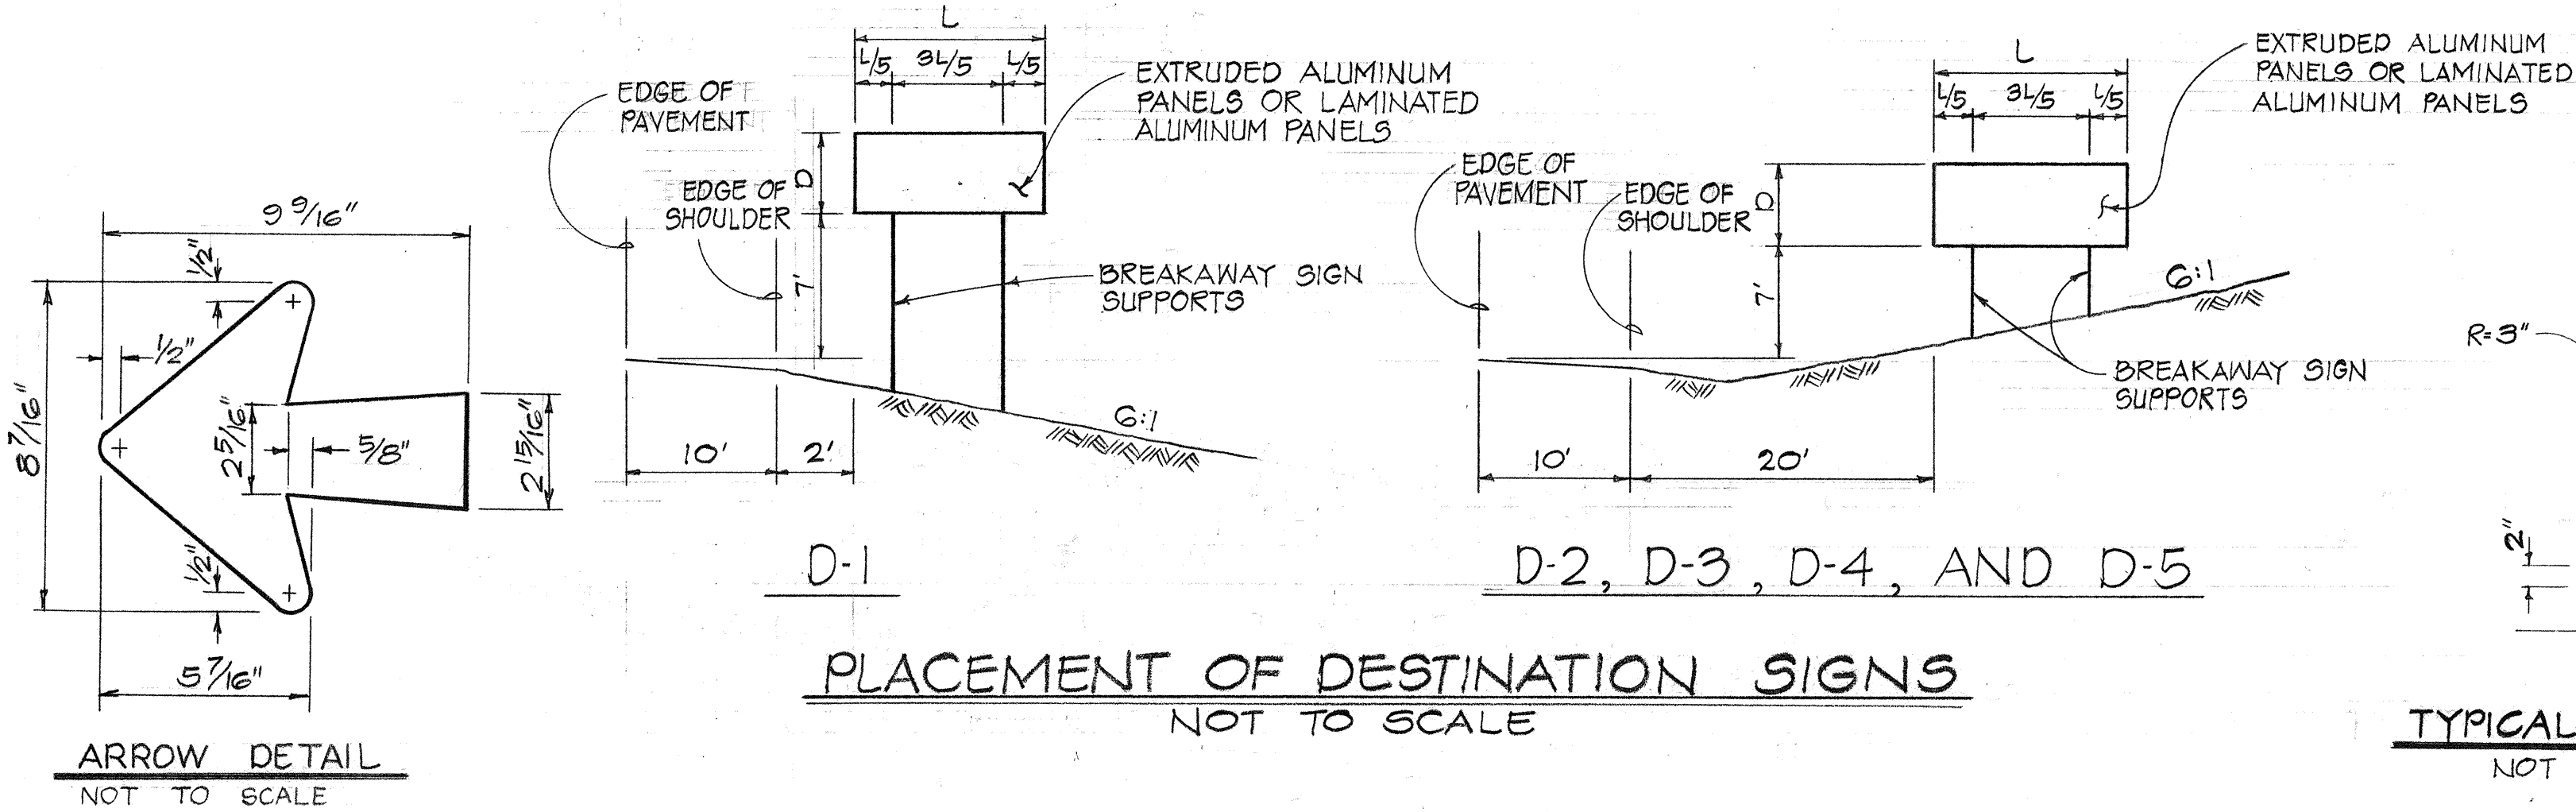

SURVEY PLOTTED BY	DATE
DRAWN BY	
CHECKED BY	
DESIGNED BY	
NOTED BY	
QUANTITIES BY	
CHECKED BY	
NO.	