


STATE	PROJ. NO.	FISCAL YEAR	SHEET NO.	TOTAL SHEETS
HAW.	198C-01-71	1973	5	51

LEGEND

- U = NON-REFLECTIVE YELLOW MARKER.
D = TWO-WAY YELLOW REFLECTIVE SURFACE
H = ONE-WAY YELLOW REFLECTIVE SURFACE
K = FOUR INCH SOLID YELLOW STRIPE

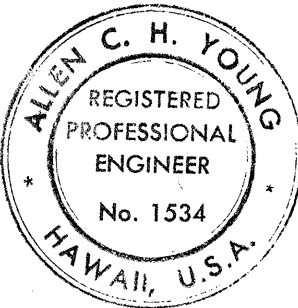

THIS WORK WAS PREPARED BY
ME OR UNDER MY SUPERVISION.
Allen C. H. Young
Signature

STATE OF HAWAII
DEPARTMENT OF TRANSPORTATION
HIGHWAYS DIVISION

STRIPING SCHEDULE

KAILUA-KAWAIHAE ROAD
ANAHOOMALU TO HAPUNA
PROJ. NO. 19 8C-01-71

SHEET No. 1 OF 1 SHEETS

STATION	REFLECTORS & MARKERS	PAINTED STRIPE	STATION	REFLECTORS & MARKERS	PAINTED STRIPE
212+50 TO 216+00	D & H ON E J LT. OF E	K RT. OF E	1318+00 TO 1359+50	D & J ON E	
216+00 TO 218+72.16	D ON E	K RT. & LT. OF E	1359+50 TO 1370+00	D & H ON E J LT. OF E	K RT. OF E
218+72.16 TO 243+12.42	SEE SHEET 54 FOR STRIPING		1370+00 TO 1374+00	D ON E	K RT. & LT. OF E
243+12.42 TO 247+00	D ON E	K RT. & LT. OF E	1374+00 TO 1384+50	D & H ON E J RT. OF E	K LT. OF E
247+00 TO 251+00	D & H ON E, J RT. OF E	K LT. OF E	1384+50 TO 1429+00	D & J ON E	
251+00 TO 336+00	D & J ON E		1429+00 TO 1439+00	D & H ON E J LT. OF E	K RT. OF E
336+00 TO 341+00	D & H ON E J LT. OF E	K RT. OF E	1439+00 TO 1441+50	D ON E	K RT. & LT. OF E
341+00 TO 346+50	D & J ON E		1441+50 TO 1451+50	D & H ON E J RT. OF E	K LT. OF E
346+50 TO 352+00	D & H ON E J RT. OF E	K LT. OF E	1451+50 TO 1482+00	D & J ON E	
352+00 TO 398+50	D & J ON E		1482+00 TO 1487+00	D & H ON E, J LT. OF E	K RT. OF E
398+50 TO 407+50	D & H ON E J LT. OF E	K RT. OF E	1487+00 TO 1491+55	D ON E	K RT. & LT. OF E
407+50 TO 417+00	D & H ON E J RT. OF E	K LT. OF E	1491+55 TO 1519+30	SEE SHEET 24 FOR STRIPING	
417+00 TO 485+00	D & J ON E		1519+30 TO 1526+30	D ON E	K RT. & LT. OF E
485+00 TO 489+50	D & H ON E J LT. OF E	K RT. OF E			
489+50 TO 494+50	D & J ON E				
494+50 TO 500+00	D & H ON E J RT. OF E	K LT. OF E			
500+00 TO 645+50	D & J ON E				
645+50 TO 651+50	D & H ON E J LT. OF E	K RT. OF E			
651+50 TO 656+50	D & J ON E				
656+50 TO 662+00	D & H ON E J RT. OF E	K LT. OF E			
662+00 TO 790+00	D & J ON E				
790+00 TO 800+50	D & H ON E, J LT. OF E	K RT. OF E			
800+50 TO 802+00	D ON E	K RT. & LT. OF E			
802+00 TO 812+50	D & H ON E J RT. OF E	K LT. OF E			
812+50 TO 1104+50	D & J ON E				
1104+50 TO 1107+50	D & H ON E J LT. OF E	K RT. OF E			
1107+50 TO 1111+71.06	D ON E	K RT. & LT. OF E			
1142+00 TO 1153+35	SEE SHEET 22 FOR STRIPING				
1153+35 TO 1157+50	D ON E	K RT. & LT. OF E			
1157+50 TO 1160+50	D & H ON E J RT. OF E	K LT. OF E			
1160+50 TO 1182+50	D & J ON E				
1182+50 TO 1185+50	D & H ON E J LT. OF E	K RT. OF E			
1185+50 TO 1189+72.25	D ON E	K RT. & LT. OF E			
1189+72.25 TO 1215+21.25	SEE SHEET 23 FOR STRIPING				
1215+21.25 TO 1219+50	D ON E	K RT. & LT. OF E			
1219+50 TO 1222+50	D & H ON E J RT. OF E	K LT. OF E			
1222+50 TO 1292+50	D & J ON E				
1292+50 TO 1303+00	D & H ON E J LT. OF E	K RT. OF E			
1303+00 TO 1307+50	D ON E	K RT. & LT. OF E			
1307+50 TO 1318+00	D & H ON E J RT. OF E	K LT. OF E			

NOTE:
ALL EDGES OF PAVEMENT WILL HAVE FOUR INCH WHITE STRIPE.

ORIGINAL PLAN	DATE
DESIGNED BY	
TRACED BY	
NOTED BY	
CHECKED BY	
NO.	