


STATE	PROJ. NO.	FISCAL YEAR	SHEET NO.	TOTAL SHEETS
HAW.	1980-01-71	1974	5	64

LEGEND

- U = NON-REFLECTIVE YELLOW MARKER.
D = TWO-WAY YELLOW REFLECTIVE SURFACE
H = ONE-WAY YELLOW REFLECTIVE SURFACE
K = FOUR INCH SOLID YELLOW STRIPE

STATION	REFLECTORS & MARKERS	PAINTED STRIPE
212+50 TO 216+00	D & H ON E J LT. OF E	K RT. OF E
216+00 TO 218+72.16	D ON E	K RT. & LT. OF E
218+72.16 TO 249+12.42	SEE SHEET 54 FOR STRIPING	
249+12.42 TO 247+00	D ON E	K RT. & LT. OF E
247+00 TO 251+00	D & H ON E, J RT. OF E	K LT. OF E
251+00 TO 336+00	D & J ON E	
336+00 TO 341+00	D & H ON E J LT. OF E	K RT. OF E
341+00 TO 346+50	D & J ON E	
346+50 TO 352+00	D & H ON E J RT. OF E	K LT. OF E
352+00 TO 398+50	D & J ON E	
398+50 TO 407+50	D & H ON E J LT. OF E	K RT. OF E
407+50 TO 417+00	D & H ON E J RT. OF E	K LT. OF E
417+00 TO 485+00	D & J ON E	
485+00 TO 489+50	D & H ON E J LT. OF E	K RT. OF E
489+50 TO 494+50	D & J ON E	
494+50 TO 500+00	D & H ON E J RT. OF E	K LT. OF E
500+00 TO 645+50	D & J ON E	
645+50 TO 651+50	D & H ON E J LT. OF E	K RT. OF E
651+50 TO 656+50	D & J ON E	
656+50 TO 662+00	D & H ON E J RT. OF E	K LT. OF E
662+00 TO 790+00	D & J ON E	
790+00 TO 800+50	D & H ON E, J LT. OF E	K RT. OF E
800+50 TO 802+00	D ON E	K RT. & LT. OF E
802+00 TO 812+50	D & H ON E J RT. OF E	K LT. OF E
812+50 TO 1104+50	D & J ON E	
1104+50 TO 1107+50	D & H ON E J LT. OF E	K RT. OF E
1107+50 TO 1111+71.06	D ON E	K RT. & LT. OF E
1111+71.06 TO 1142+00	SEE SHEET 55 FOR STRIPING	

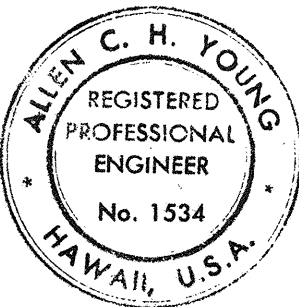

THIS WORK WAS PREPARED BY
ME OR UNDER MY SUPERVISION.
Allen C. H. Young
Signature

STATE OF HAWAII
DEPARTMENT OF TRANSPORTATION
HIGHWAYS DIVISION

STRIPING SCHEDULE

KAILUA-KAWAIHAE ROAD
KE-AHOLE TO ANAEHOOMALU
PROJ. NO. 19 BC-01-71

SHEET No. 1 OF 1 SHEETS