


FED. ROAD DIST. NO.	STATE	PROJ. NO.	FISCAL YEAR	SHEET NO.	TOTAL SHEETS
HAWAII	HAW.	19H-02-04M	2004	4	7


Remove limbs that encroach within 5 feet of the e.s. line.

Cut limbs near trunk following accepted horticultural practices.

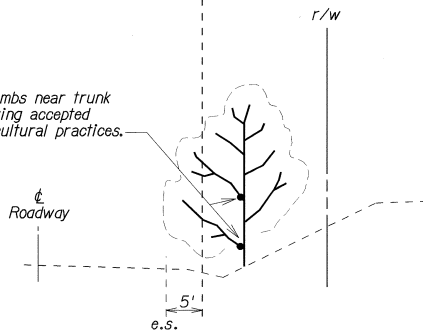

TRIMMING LATERAL BRANCHES OF TREES WITHIN THE STATE HIGHWAYS RIGHT-OF-WAY
Pay Item 11.2
Scale: NONE

Cut the trunk of trees that are less than or equal to 5" in trunk diameter 3' from existing ground.

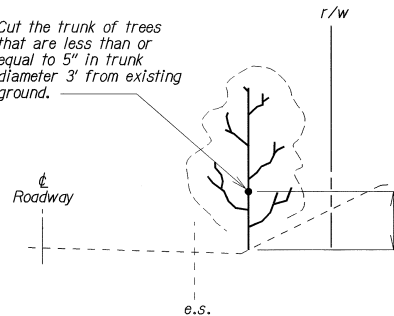


CUTTING TOP OF TREES
Pay Item 11.3
Scale: NONE

Notes:


1. Trimming details apply only to trees within the Site of the project area that are not selected for removal.
2. All diseased and/or dead branches that are on the trees trimmed in this project shall be cut off at the live portion of the tree.
3. Tree Removal Detail applies to selected trees in the site. Each tree to be removed shall be marked with flagging ribbon.
4. The Engineer may identify branches to remain that would otherwise be removed when applying the trimming details on this sheet.

Cut trees that are greater than 5" in trunk diameter as near to the existing ground as possible.

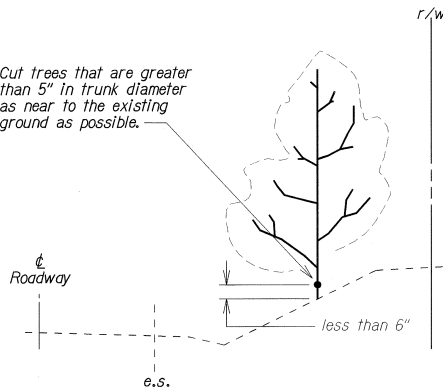

REMOVAL OF TREES
Pay Item 11.3
Scale: NONE

Cut limb as near to "Right-of-Way" as possible. Location of cut shall be consistent with accepted horticultural practices.

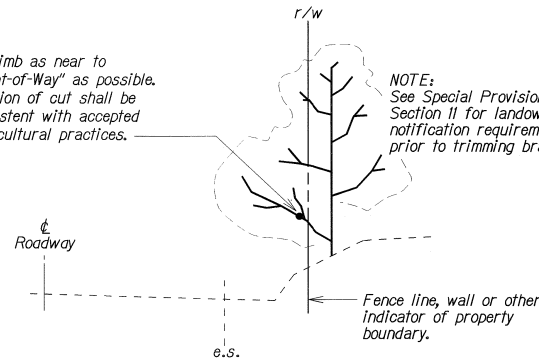

NOTE:
See Special Provisions Section 11 for landowner notification requirements prior to trimming branches.

TRIMMING LATERAL BRANCHES OF TREES OUTSIDE THE STATE HIGHWAYS RIGHT-OF-WAY
Pay Item 11.2
Scale: NONE

STATE OF HAWAII
DEPARTMENT OF TRANSPORTATION
HIGHWAYS DIVISION

TREE TRIMMING AND REMOVAL DETAILS

KA'AWALI'U GULCH
TREE AND SHRUB TRIMMING
PROJECT NO. 19H-02-04M

Scale: As Noted Date: April, 2004

SHEET No. 1 OF 1 SHEETS