
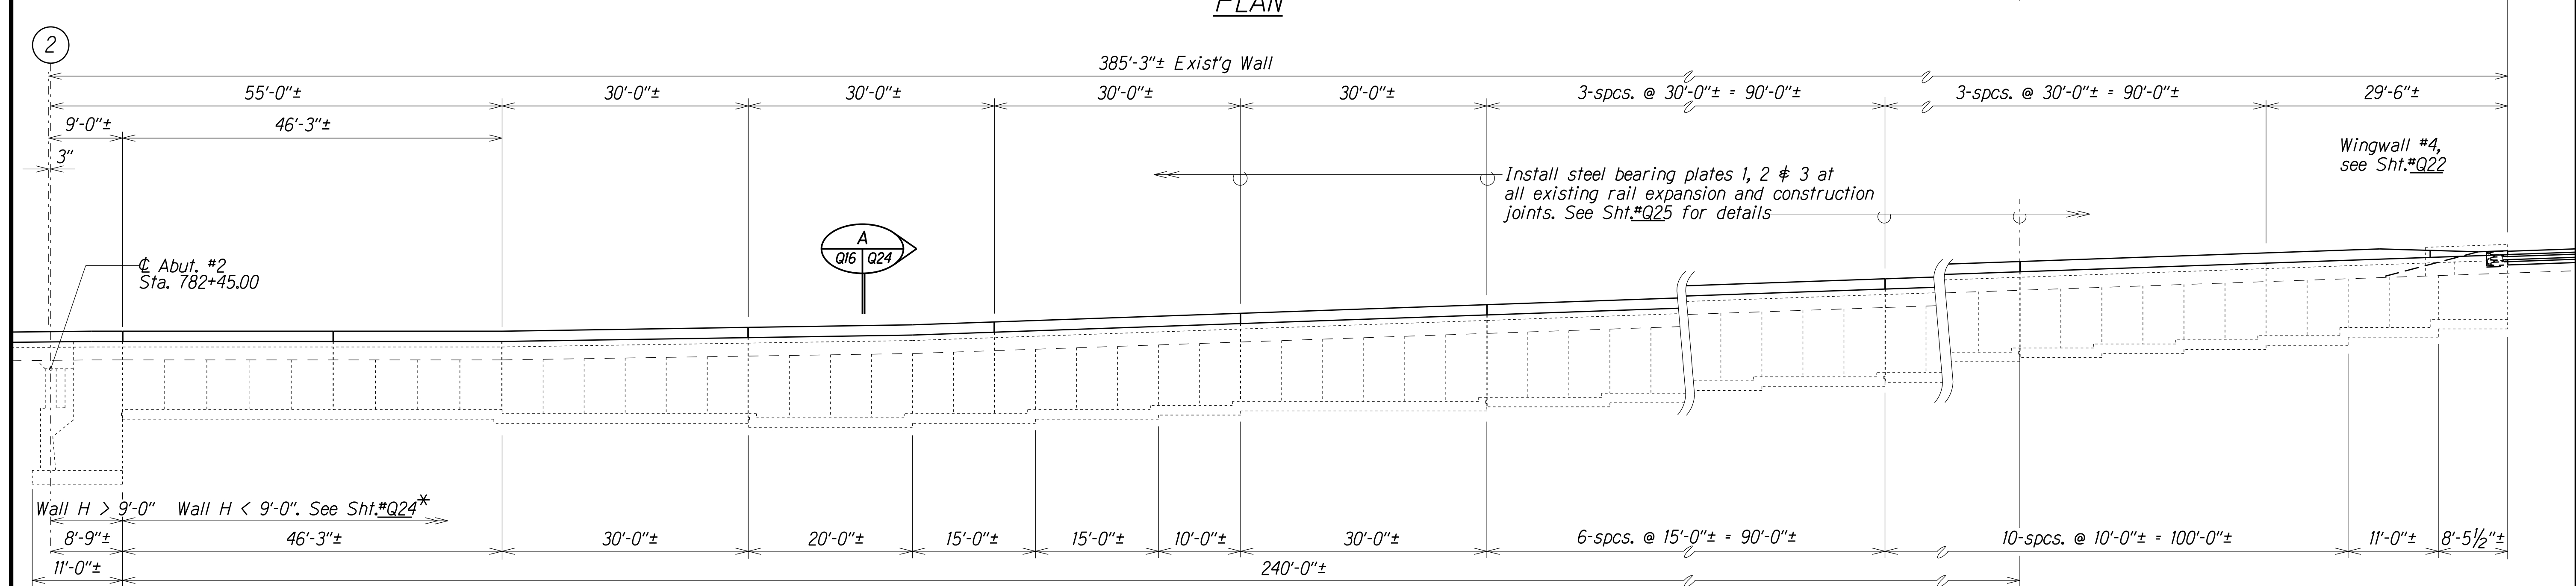


FED. ROAD DIST. NO.	STATE	FED. AID PROJ. NO.	FISCAL YEAR	SHEET NO.	TOTAL SHEETS
HAWAII	HAW.	NH-019-2(71)	2018	57	68

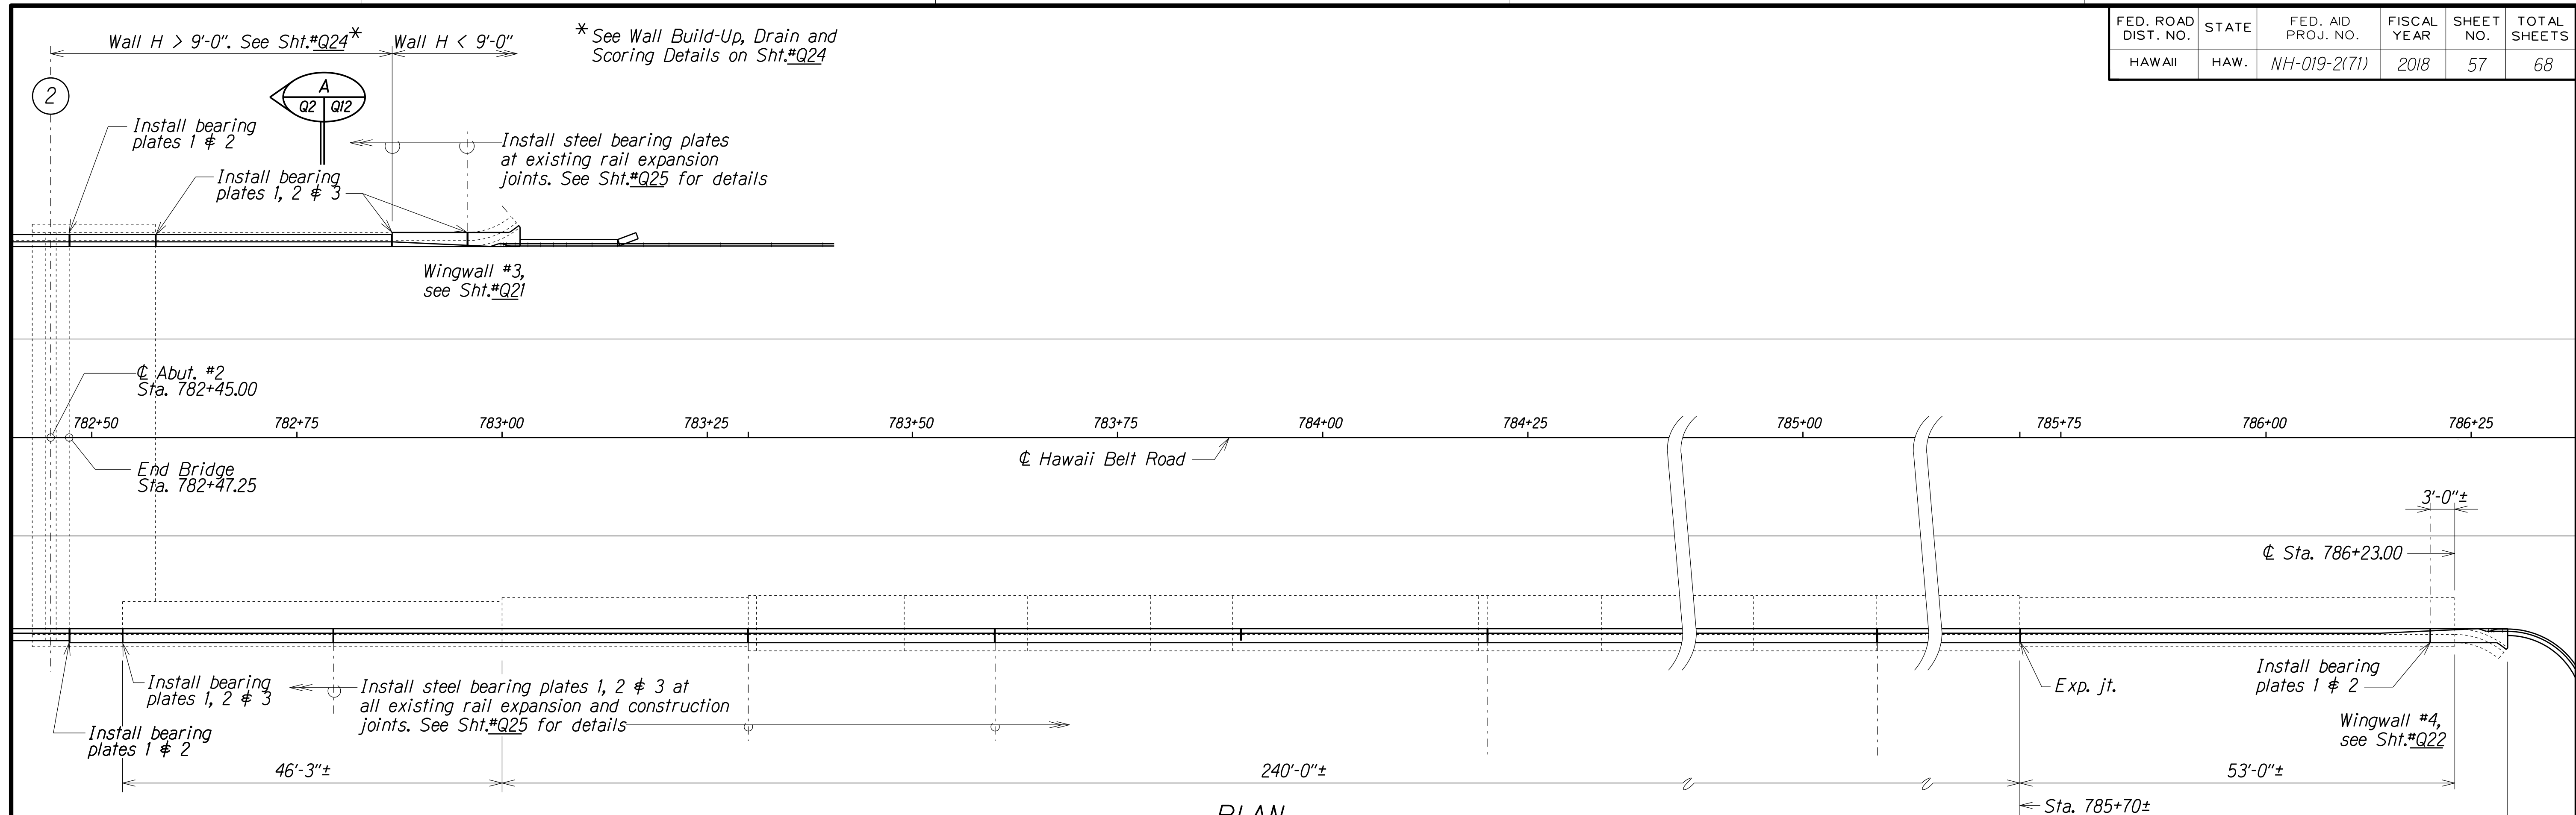

* See Wall Build-Up, Drain and Scoring Details on Sht.*Q24

EAST PAAUILO BRIDGE -- WINGWALL NO. 4

STATE OF HAWAII
DEPARTMENT OF TRANSPORTATION
HIGHWAYS DIVISION
EAST PAAUILO BRIDGE
WINGWALL NO. 4 PLAN and ELEVATION
HAWAII BELT ROAD GUARDRAIL AND
SHOULDER IMPROVEMENTS
Vicinity of Kalopa Bridge and Kaunaloa Bridge to E. Paauilo Bridge
Federal Aid Project No. NH-019-2(71)
Scale: As Noted Date: Nov., 2018